



9+07.41

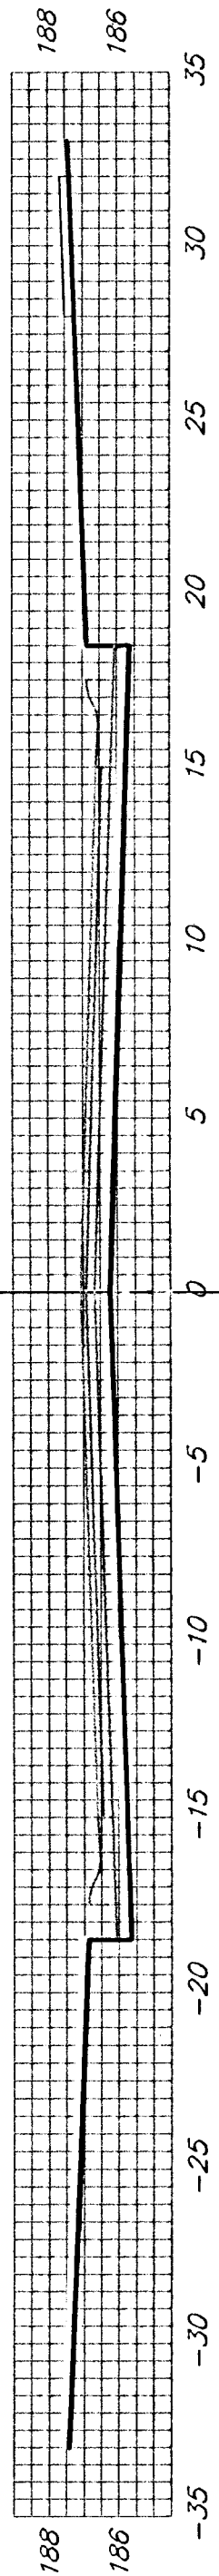


EXC = 3.4  
LF = 0.0  
CF = 0.3

9+00

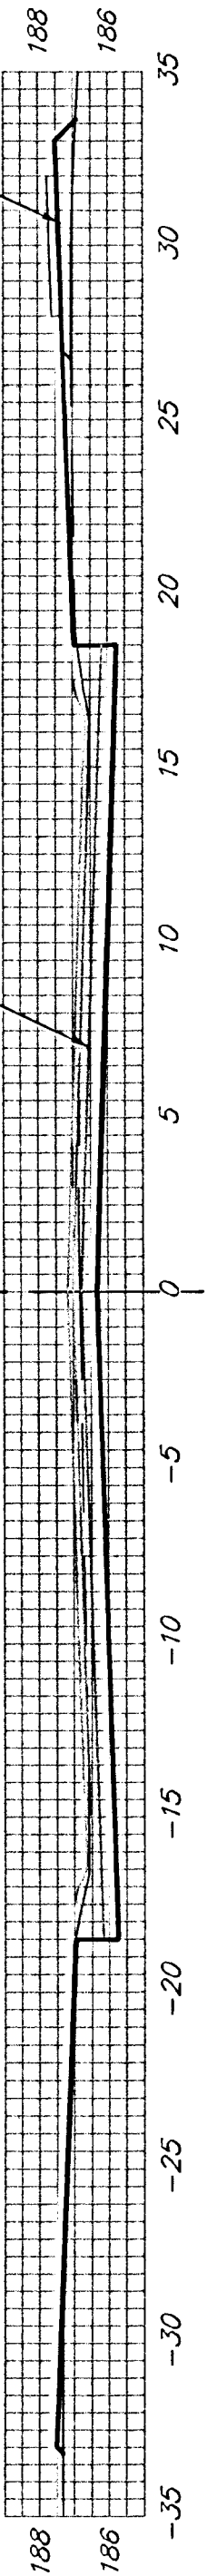


EXC = 28.4  
LF = 3.2  
CF = 5.4

8+50

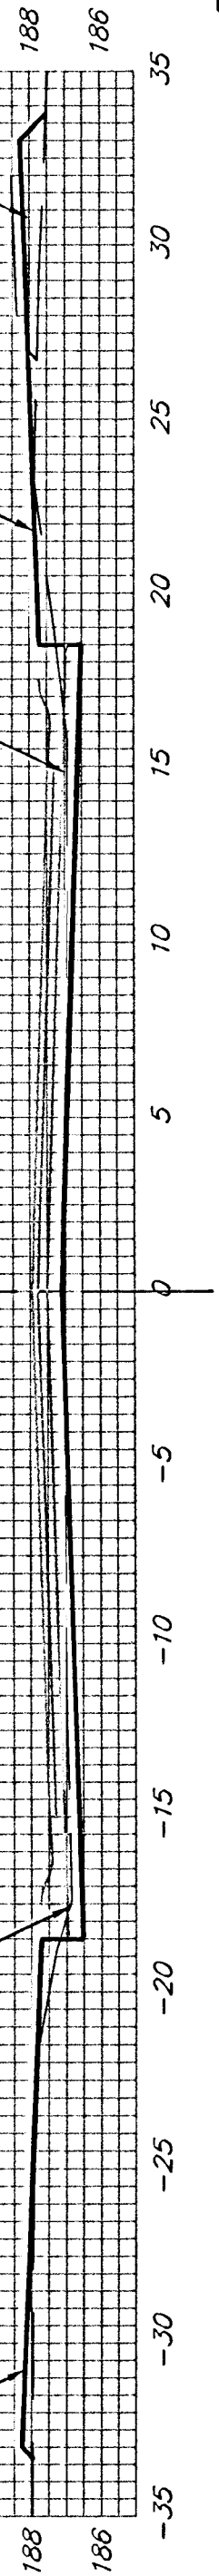


EXC = 10.8  
LF = 6.5  
CF = 6.4

8+00

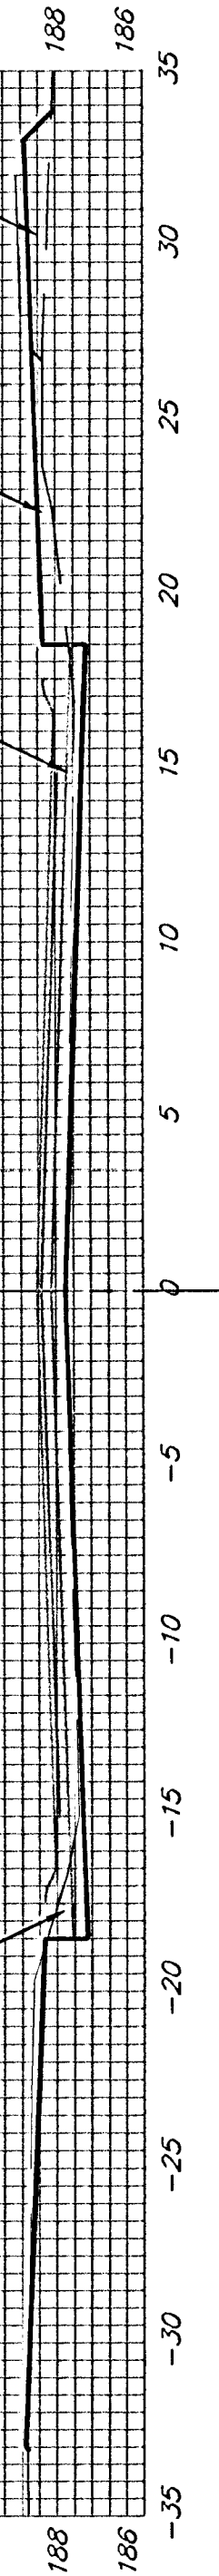


EXC = 11.8  
LF = 7.3  
CF = 6.9

7+50

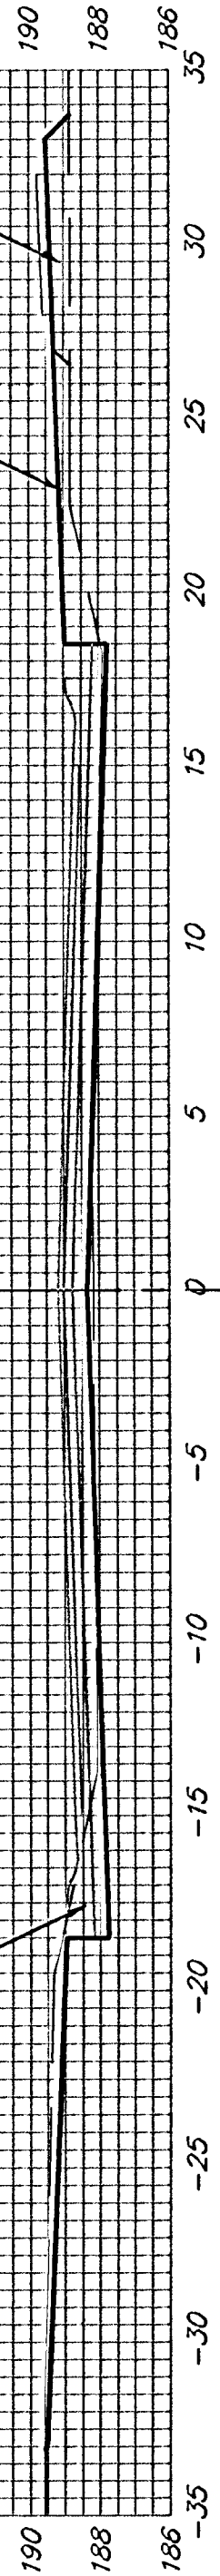


EXC = 8.7  
LF = 8.1  
CF = 12.7

7+00

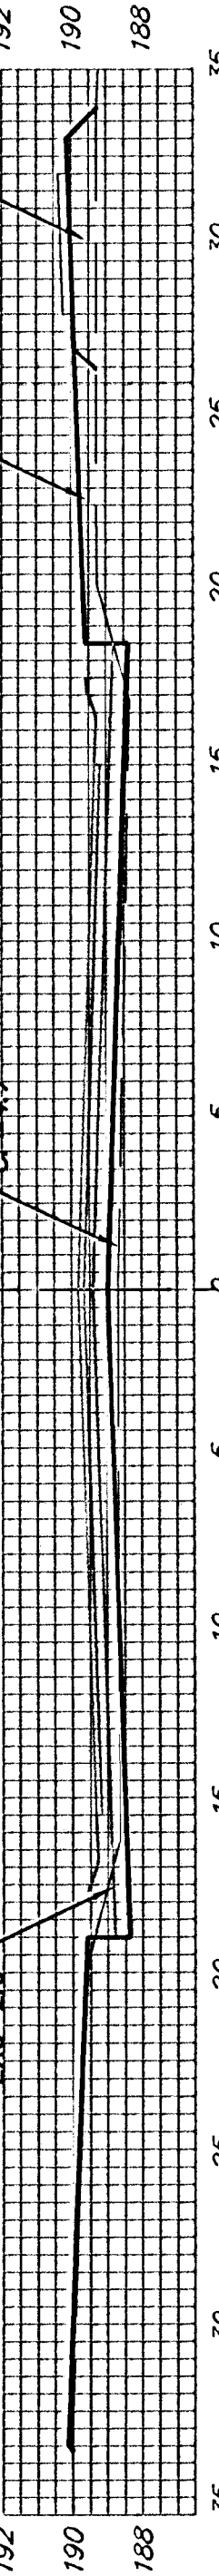


EXC = 6.1  
LF = 9.4  
CF = 18.8

6+50

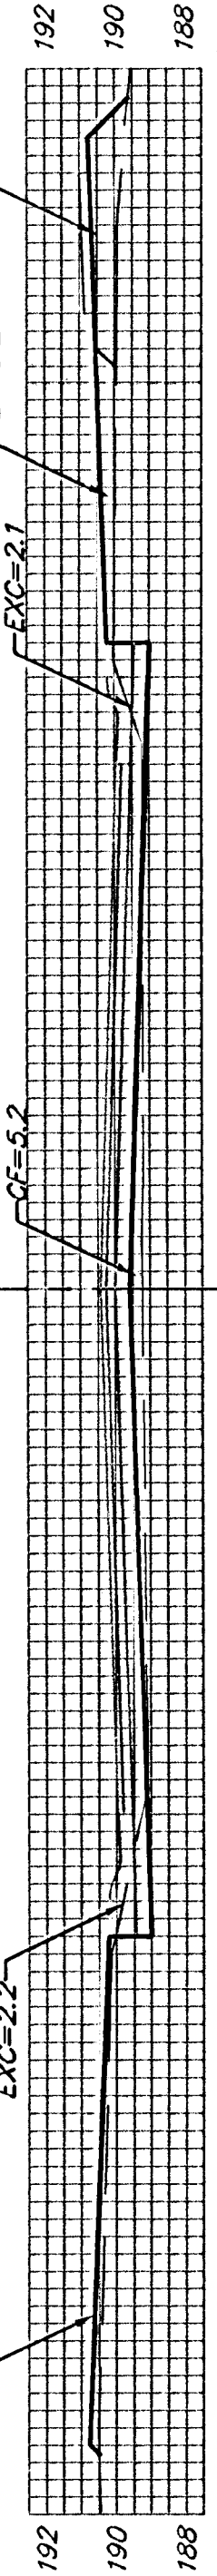


EXC = 17.8  
LF = 10.1  
CF = 13.9

6+00

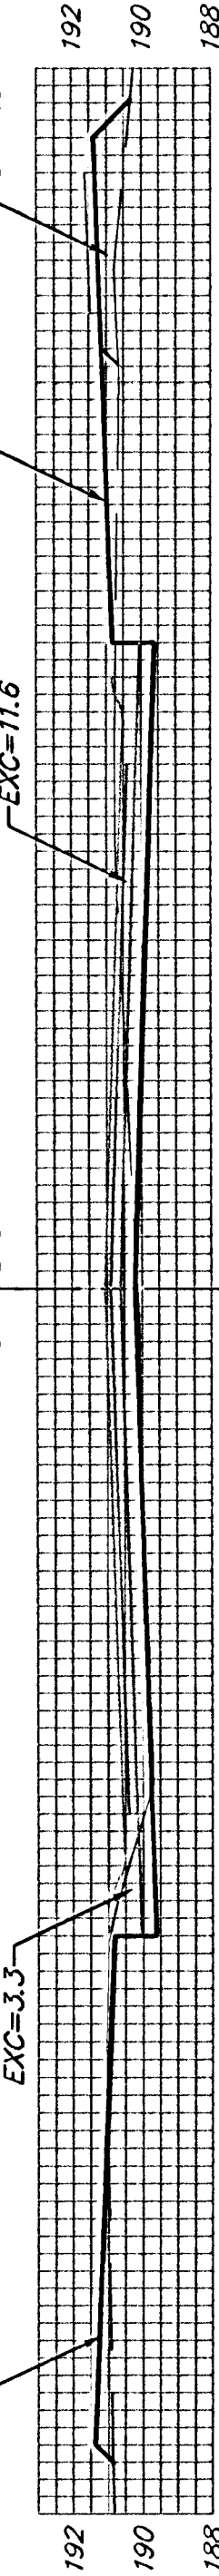


EXC = 21.4  
LF = 10.7  
CF = 7.7

5+50

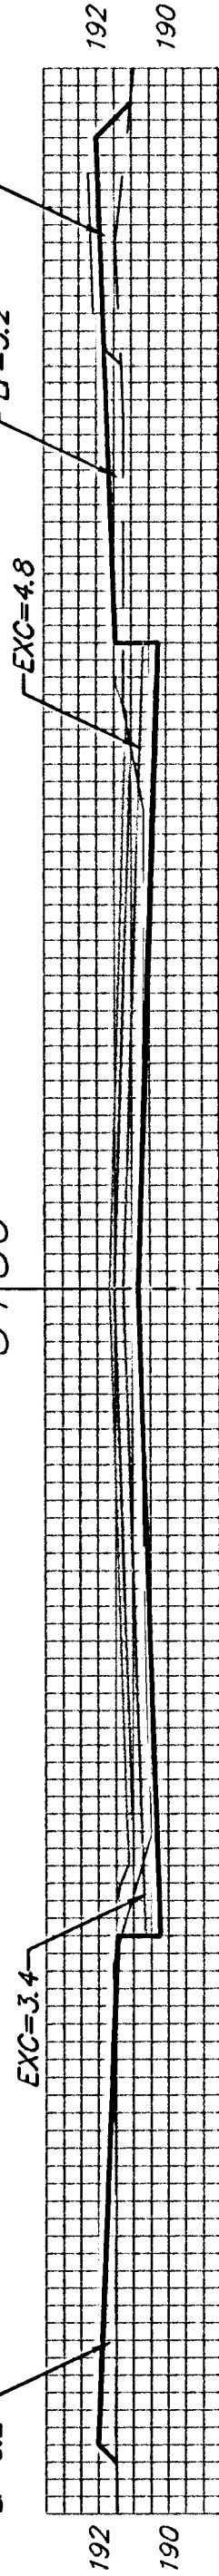

EXC = 14.0  
LF = 6.9  
CF = 6.2

5+00

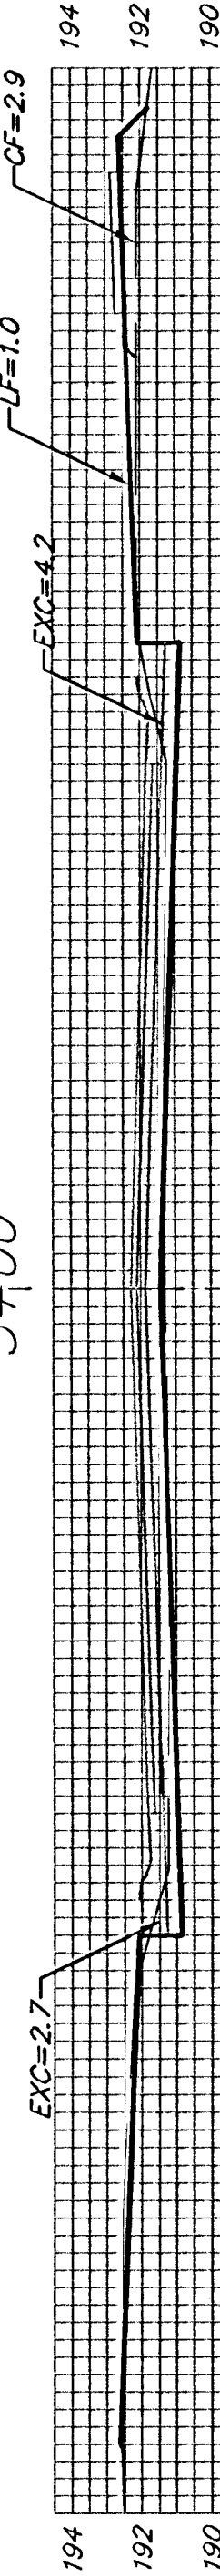

EXC = 20.2  
LF = 6.6  
CF = 5.9

4+50



OCALA

Sheet Totals:  
Excavation = 142.6 C.Y.  
Loose Fill = 68.8 C.Y.  
Compacted Fill = 84.2 C.Y.



Baughman Company, P.A. 315 Ella St. Wichita, KS 67211 P 316-262-7211 F 316-262-0149  
ENGINEERING | SURVEYING | PLANNING | LANDSCAPE ARCHITECTURE  
PROJECT NUMBER SHEET  
472 18 OF 21  
Auburn15/Ph2B/051 0411-E099