




50.00'  
 EXC = 405.0  
 LF = 0.0  
 CF = 0.0

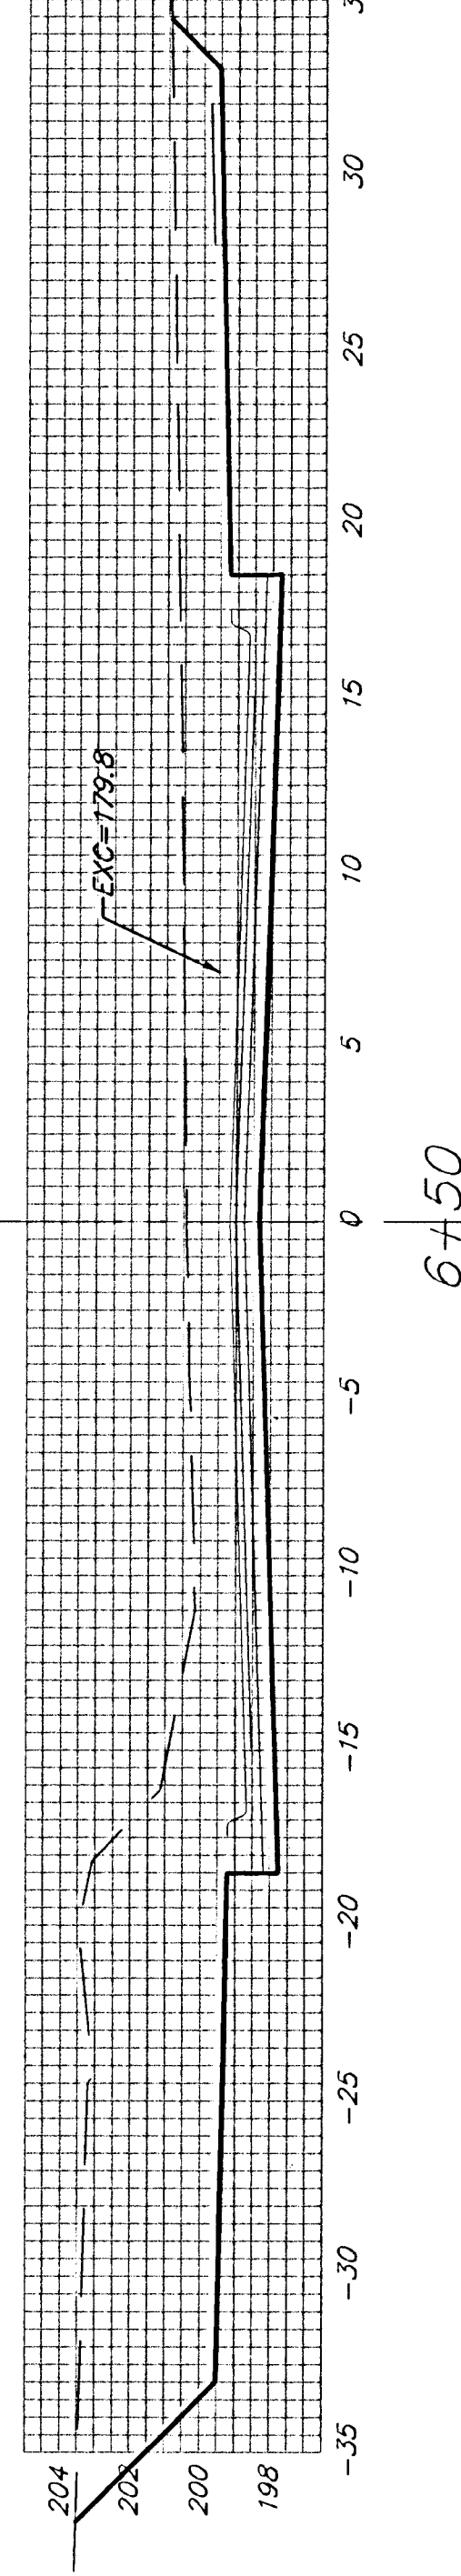


50.00'  
 EXC = 304.1  
 LF = 0.0  
 CF = 0.0

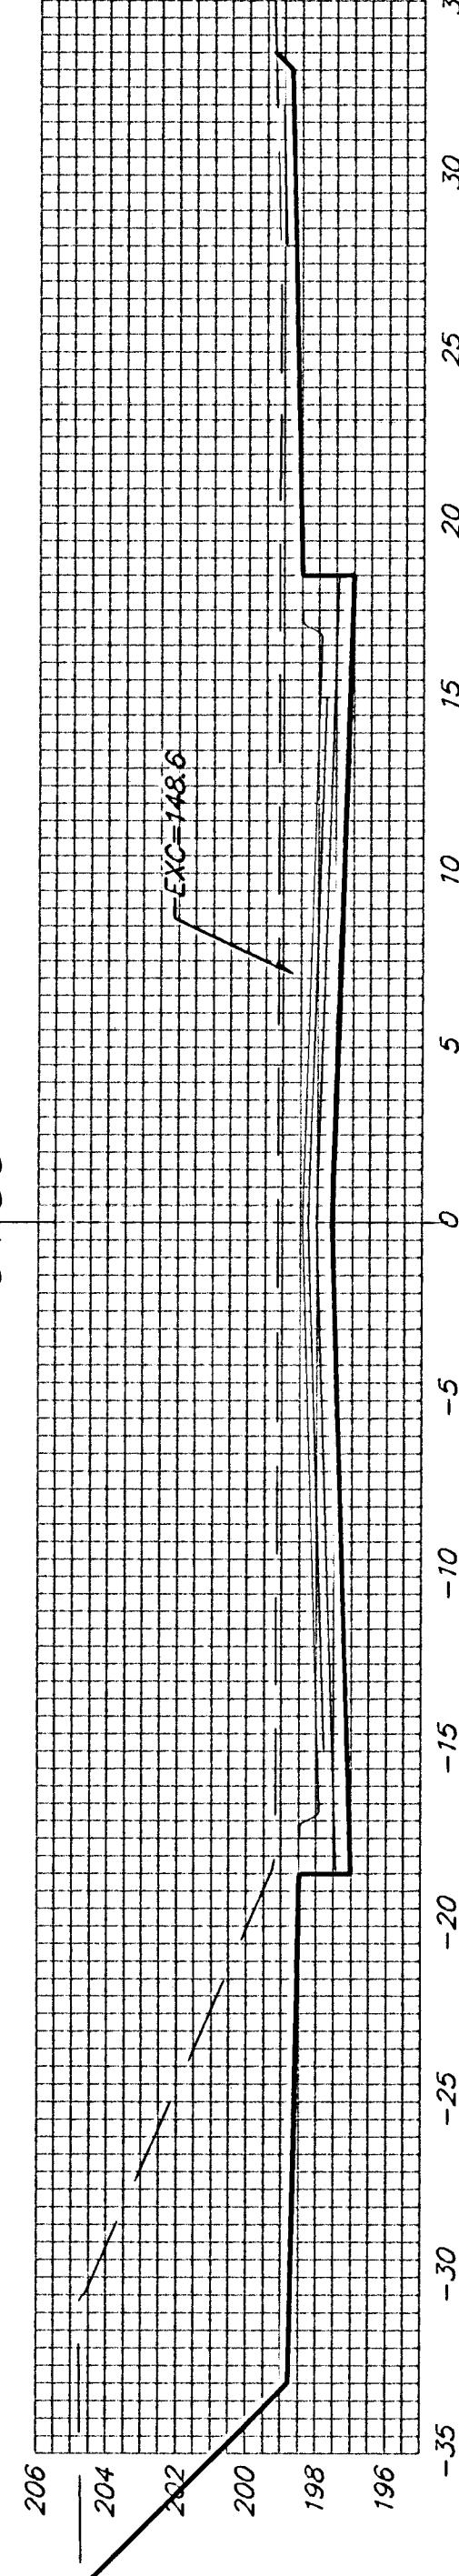


50.00'  
 EXC = 260.2  
 LF = 0.0  
 CF = 0.0

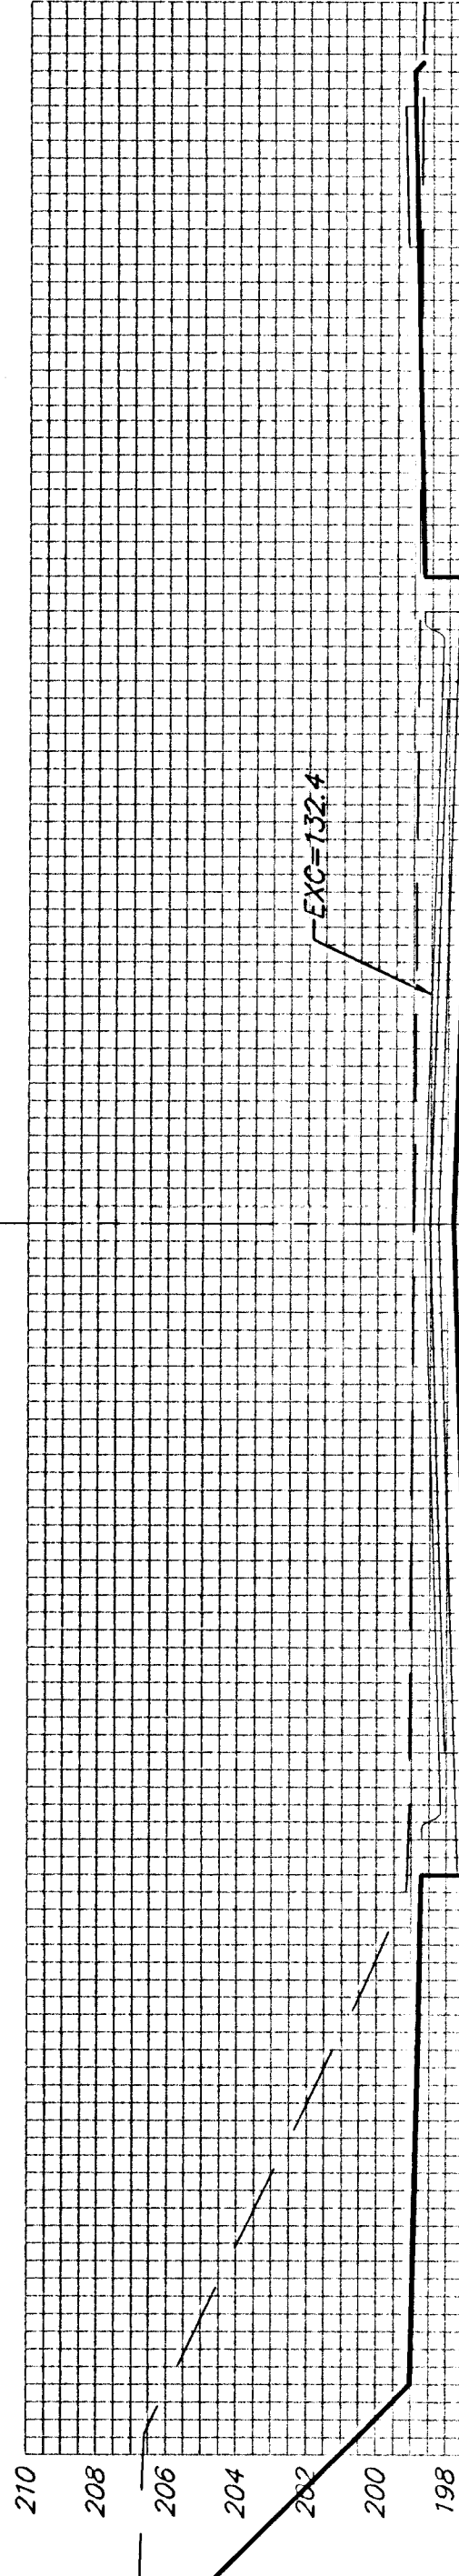


50.00'  
 EXC = 226.2  
 LF = 11.6  
 CF = 13.5

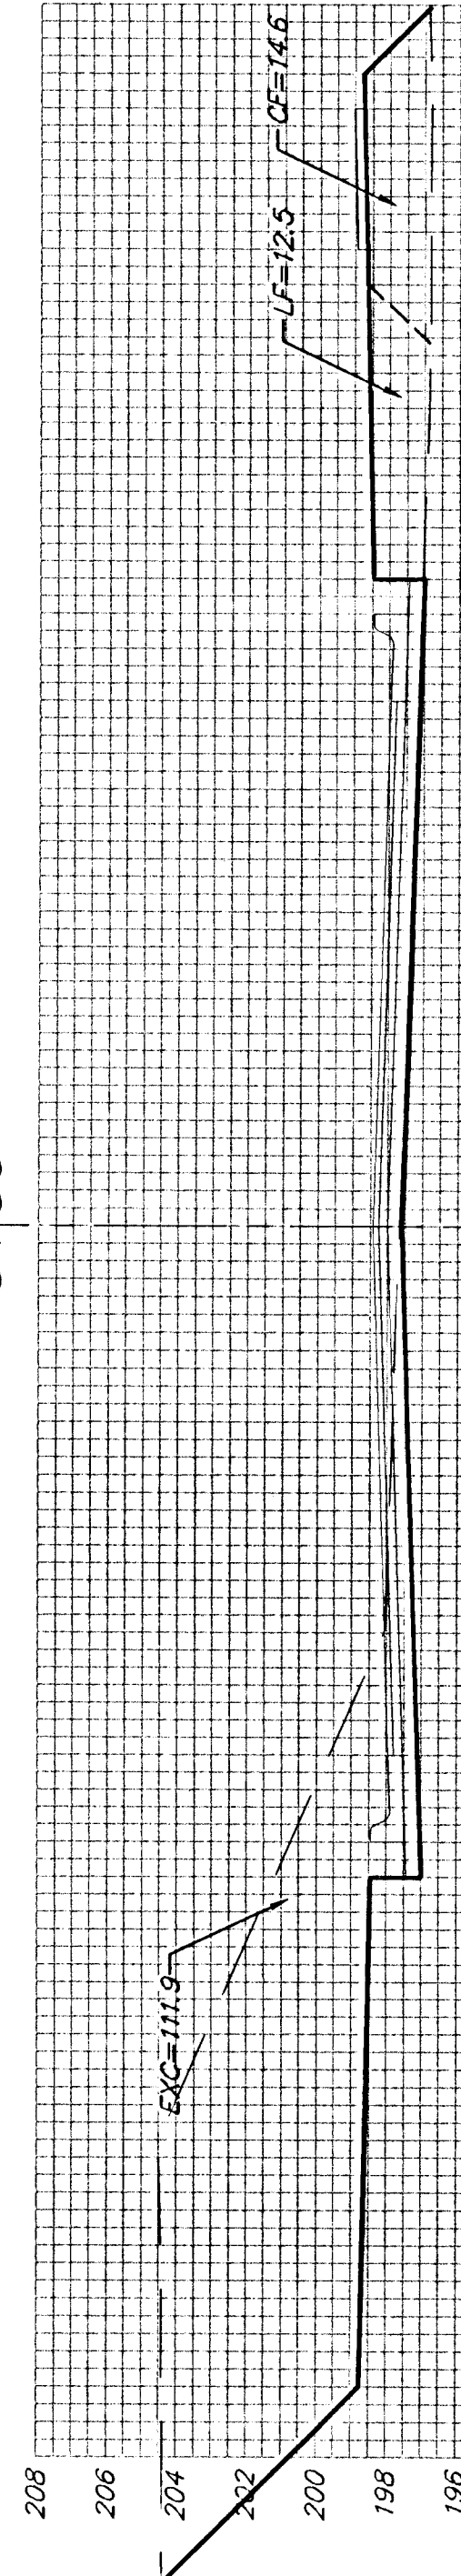


50.00'  
 EXC = 176.1  
 LF = 23.3  
 CF = 32.6

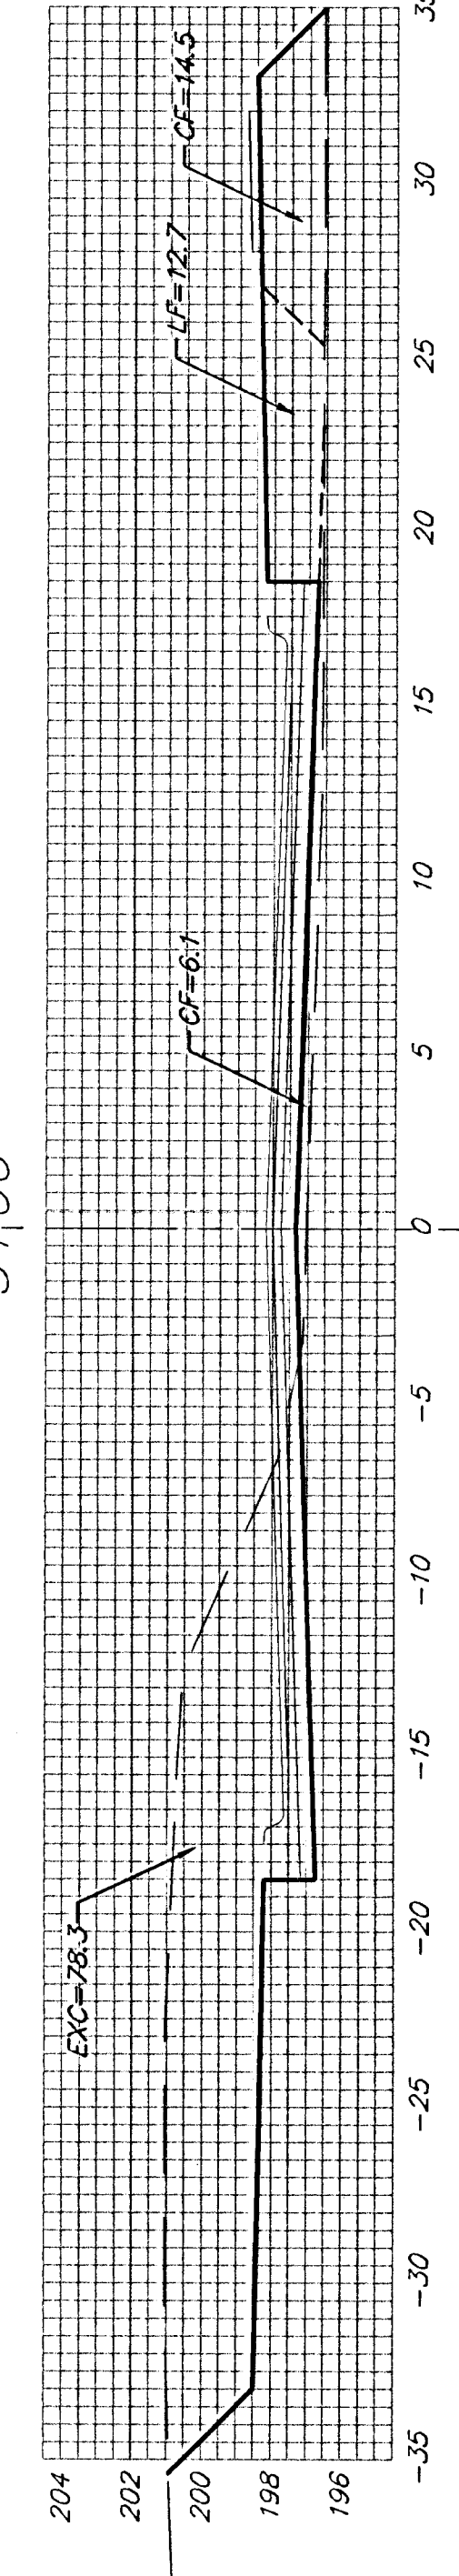


50.00'  
 EXC = 78.2  
 LF = 39.4  
 CF = 45.0

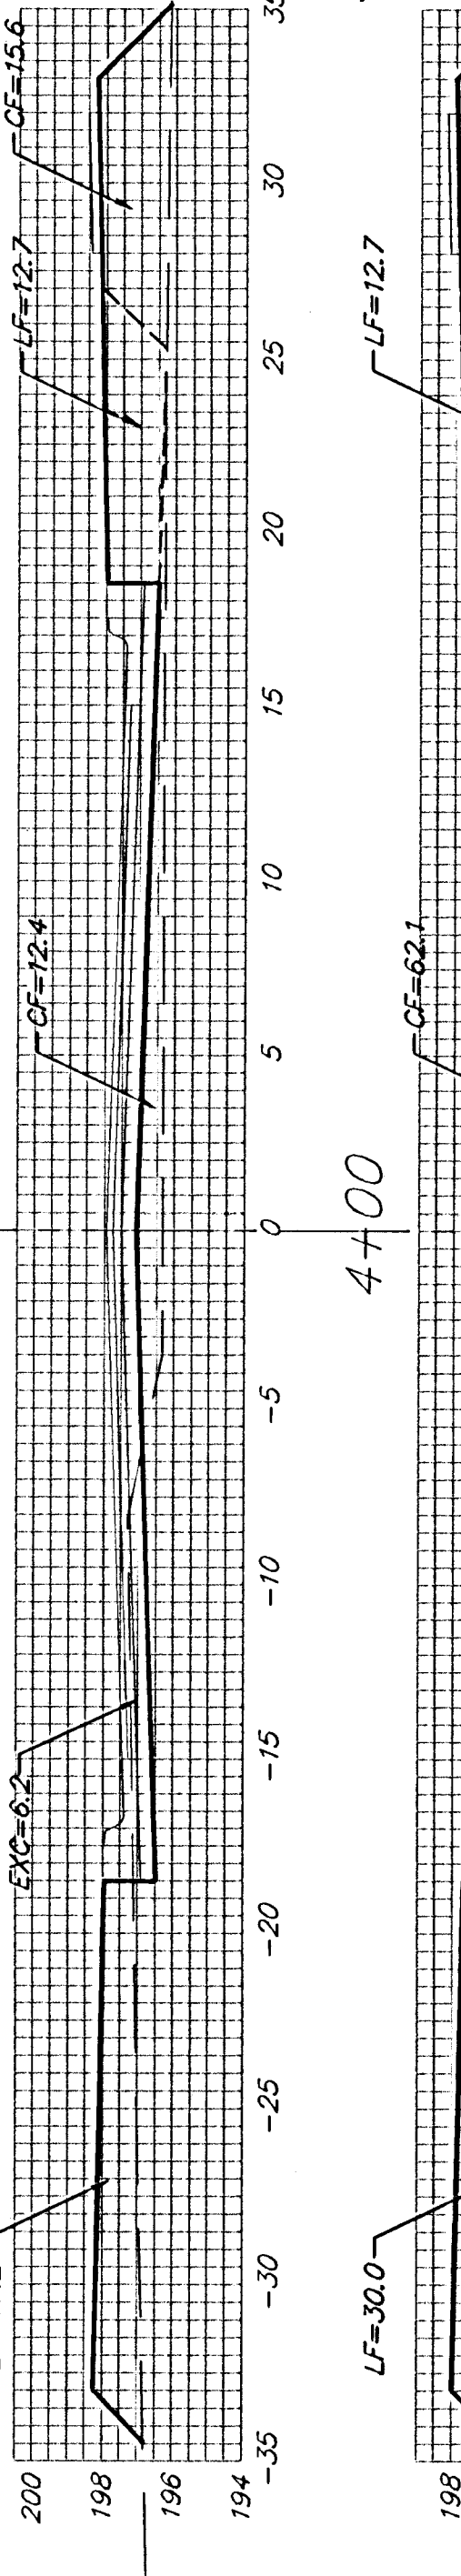


50.00'  
 EXC = 5.7  
 LF = 67.2  
 CF = 83.6

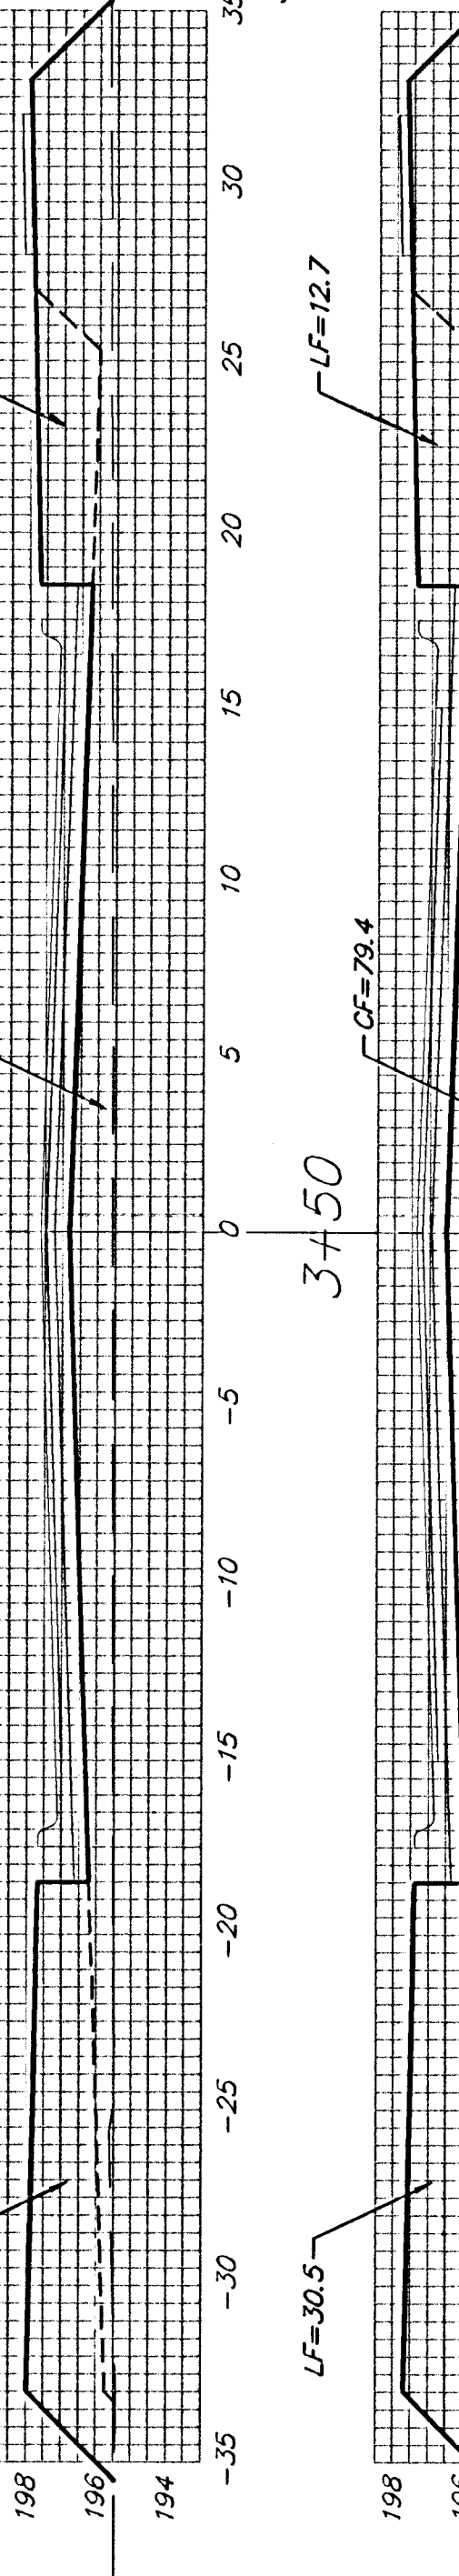


50.00'  
 EXC = 0.0  
 LF = 79.5  
 CF = 131.0

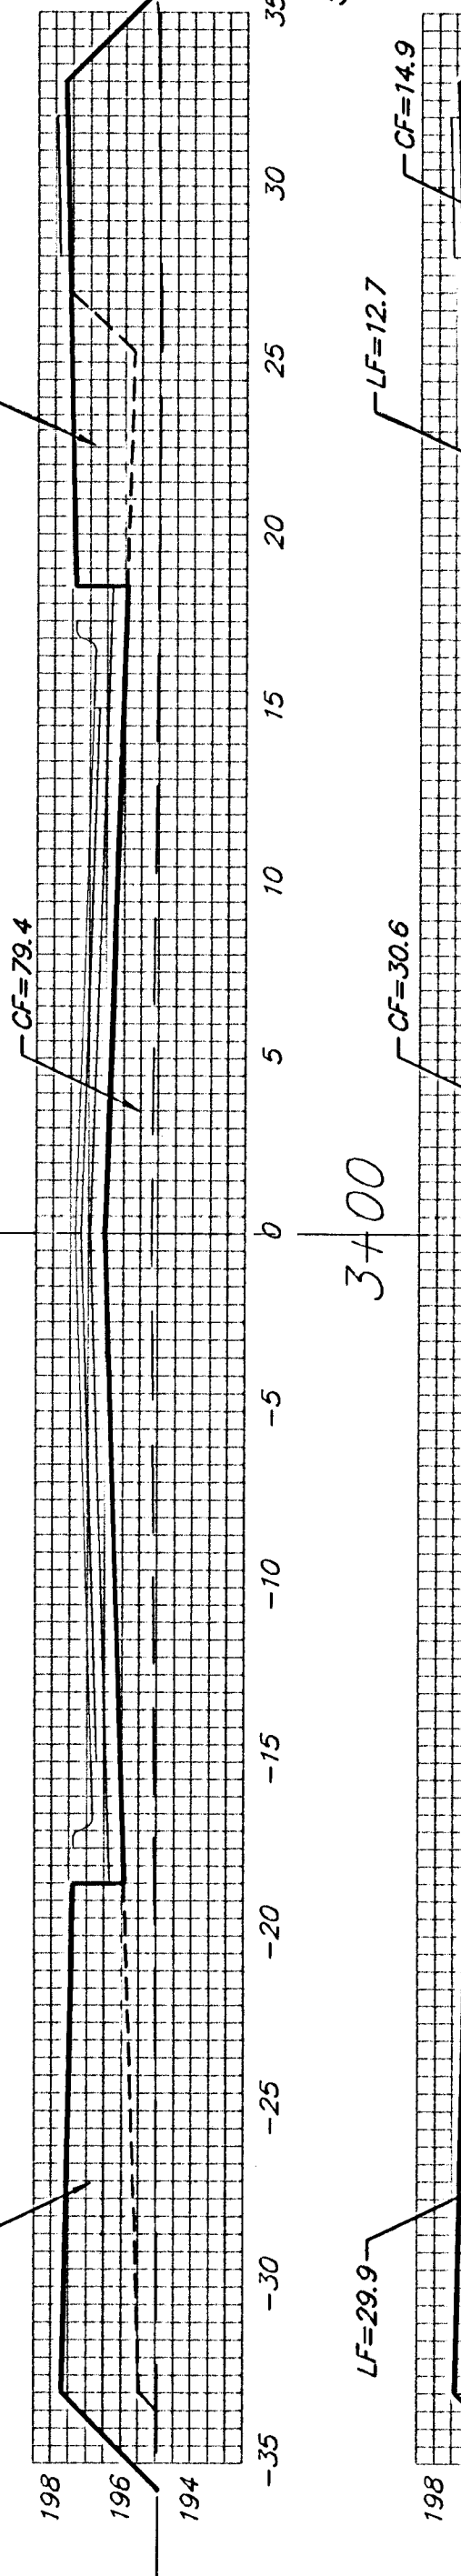


50.00'  
 EXC = 0.0  
 LF = 79.4  
 CF = 115.6

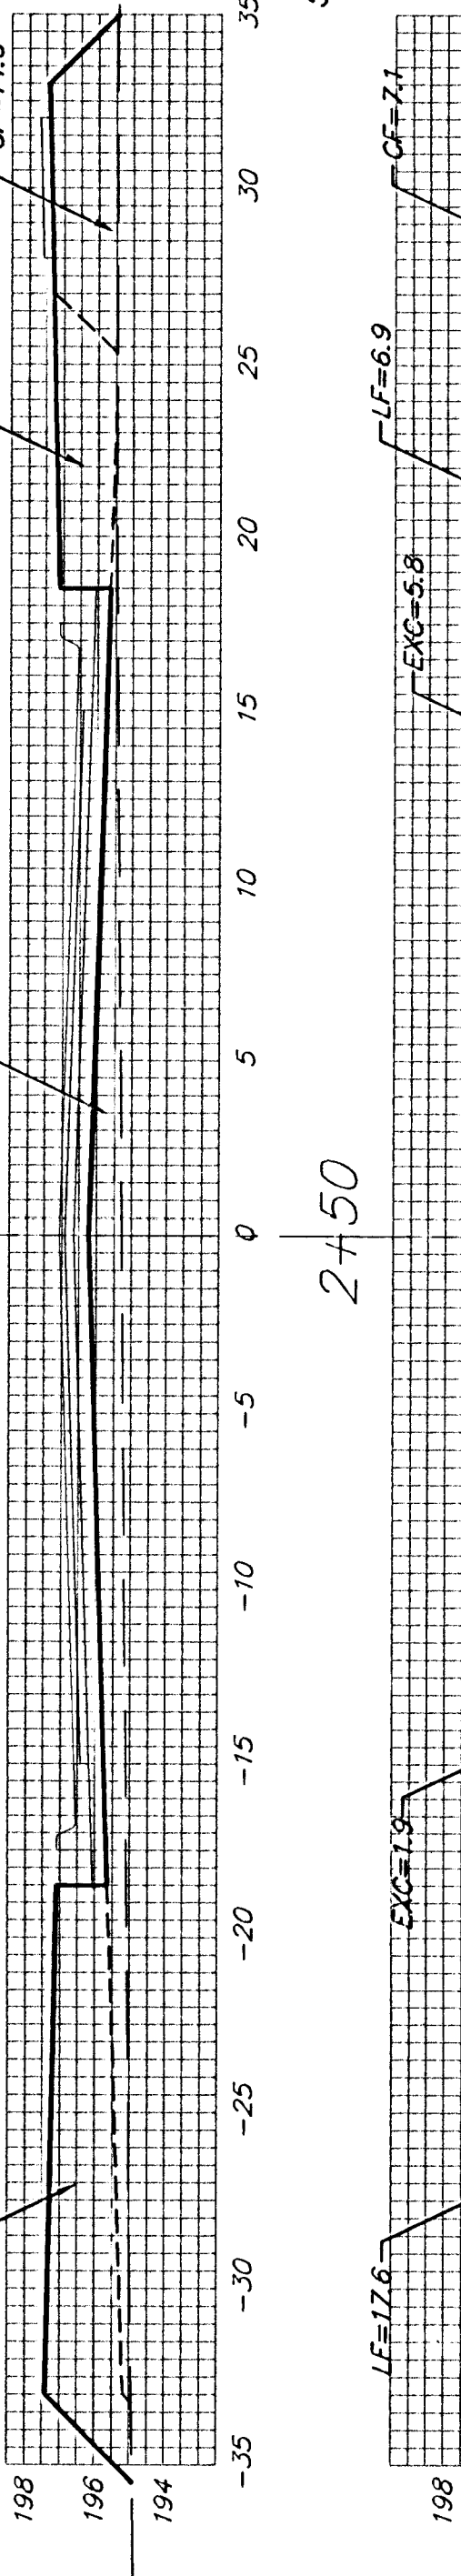

50.00'  
 EXC = 7.2  
 LF = 62.1  
 CF = 48.7

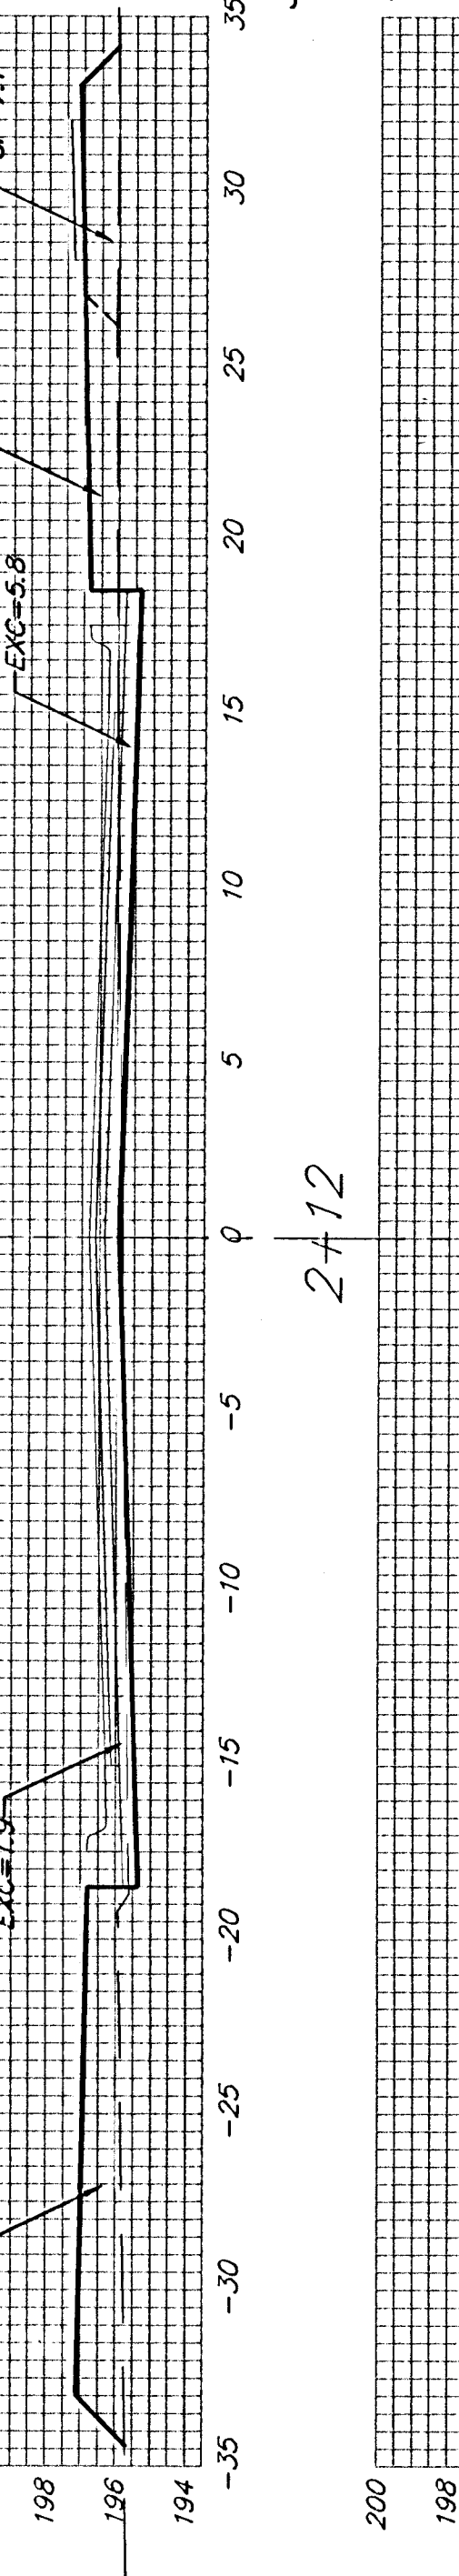

38.00'  
 EXC = 5.4  
 LF = 34.5  
 CF = 5.0

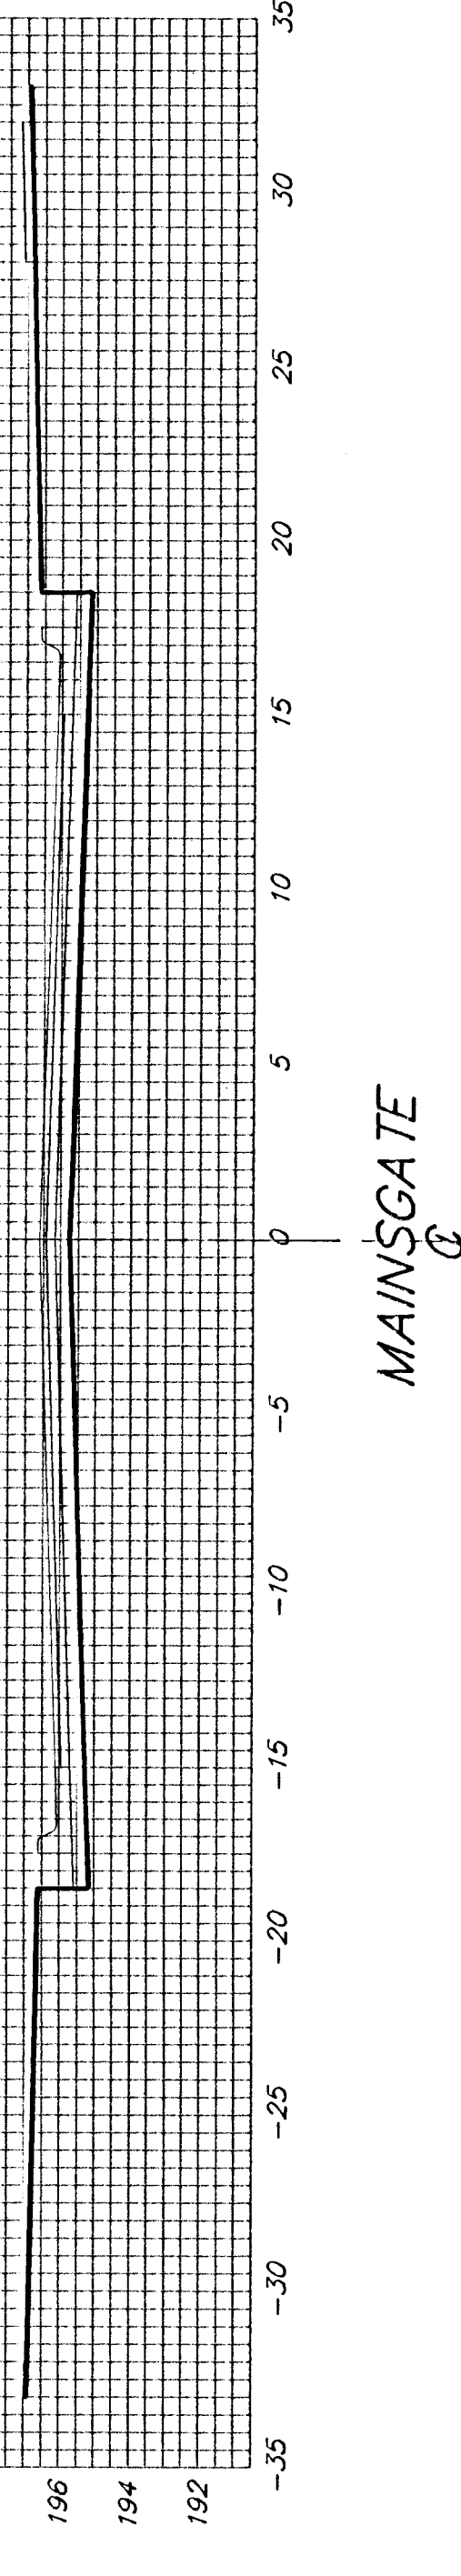

MAINSGATE

Sheet Totals:  
 Excavation = 1,468.1 C.Y.  
 Loose Fill = 397.0 C.Y.  
 Compacted Fill = 475.0 C.Y.



Baughman Company, P.A. 315 Ellis St. Wichita, KS 67211 P 316-262-7271 F 316-262-0149  
 ENGINEERING | SURVEYING | PLANNING | LANDSCAPE ARCHITECTURE  
 PROJECT NUMBER 472-83485 SHEET 22 OF 27  
 Fairmont/Phase III/SSI 04-04-E871