



EXC = 40.4
LF = 0.0
CF = 0.0

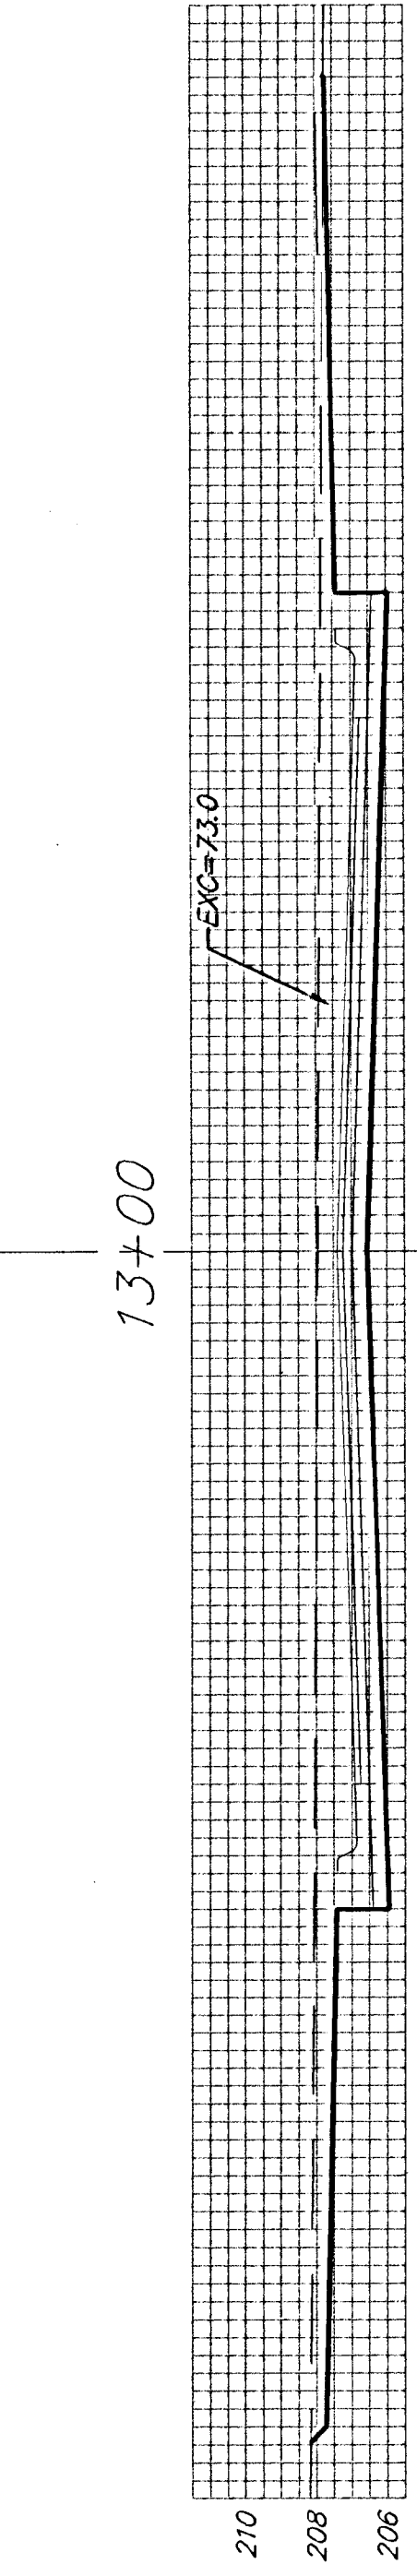


13+00

EXC = 146.8
LF = 0.0
CF = 0.0

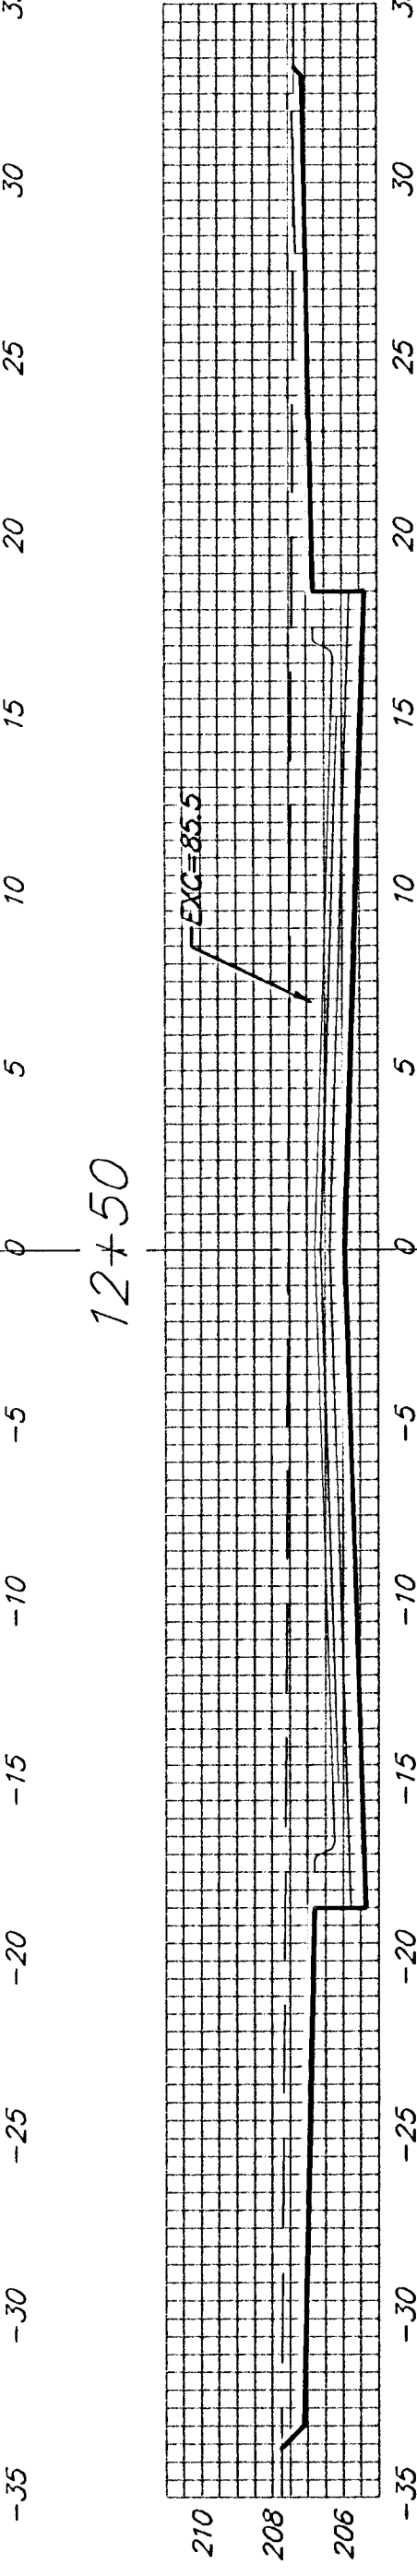


12+50

EXC = 162.0
LF = 0.0
CF = 0.0

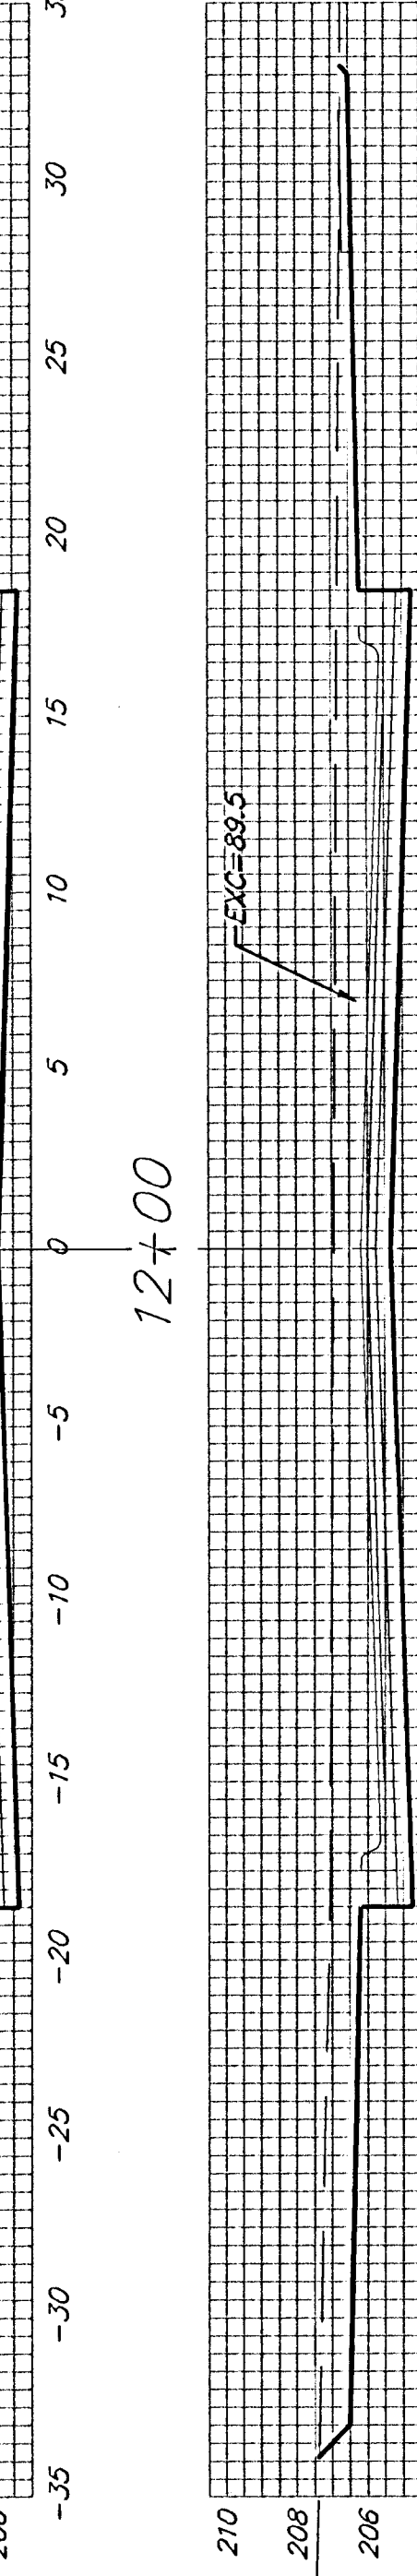


12+00

EXC = 189.5
LF = 0.0
CF = 0.0

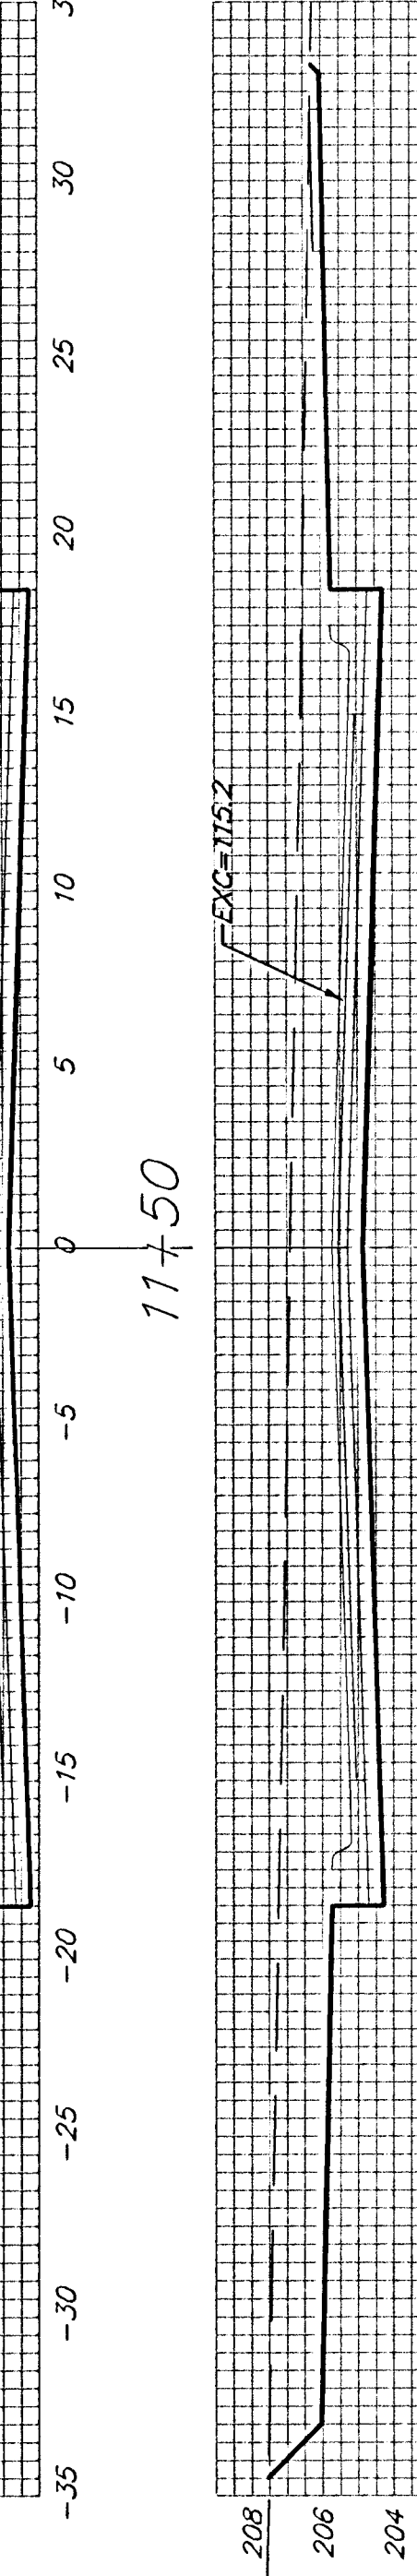


11+50

EXC = 289.6
LF = 0.0
CF = 0.0

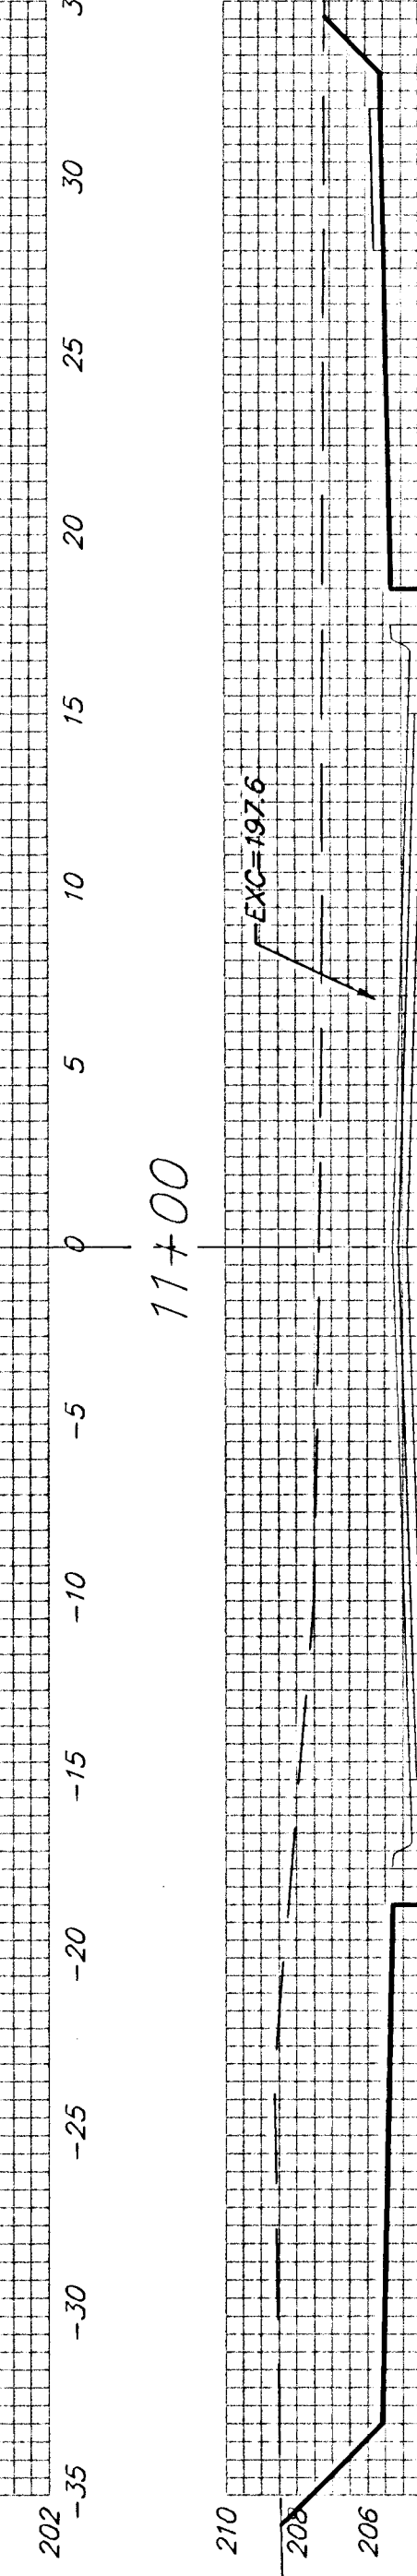


11+00

EXC = 498.5
LF = 0.0
CF = 0.0

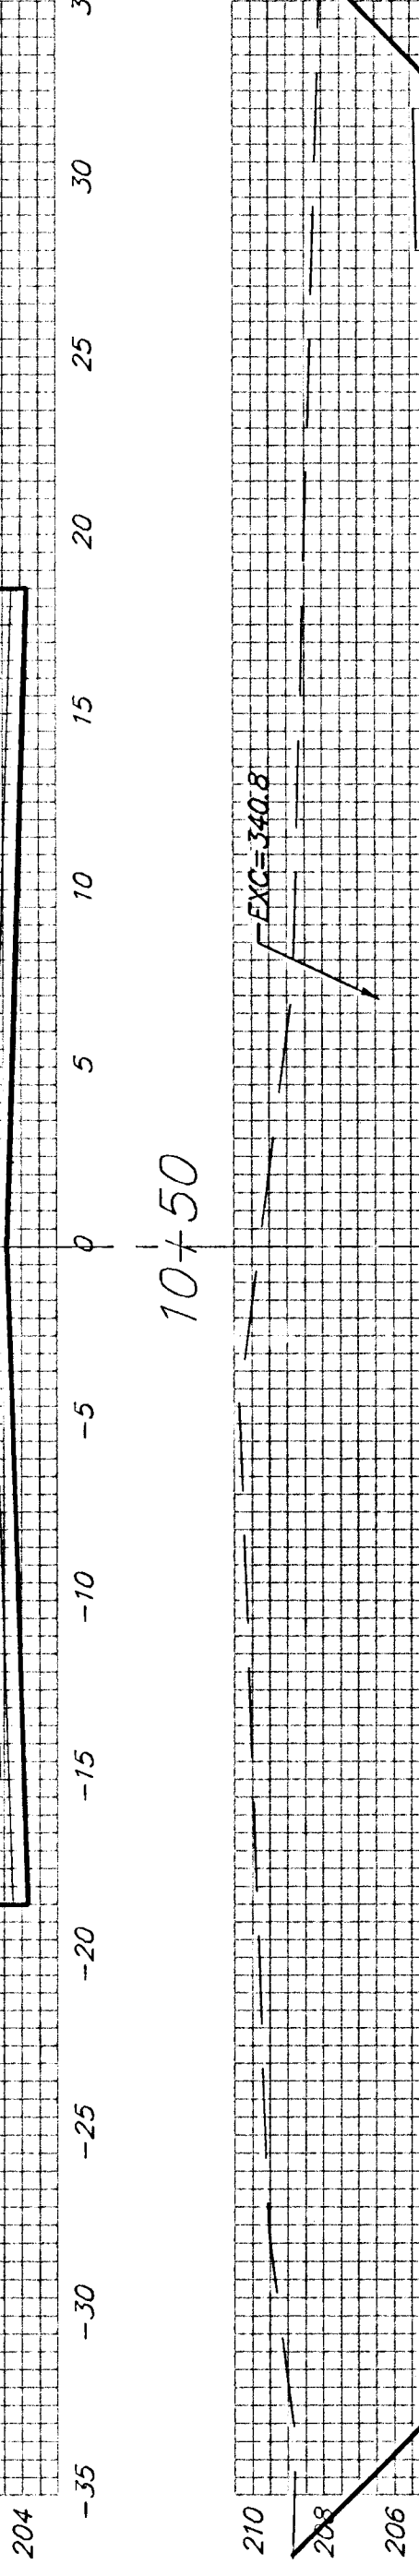


10+50

EXC = 676.8
LF = 0.0
CF = 0.0

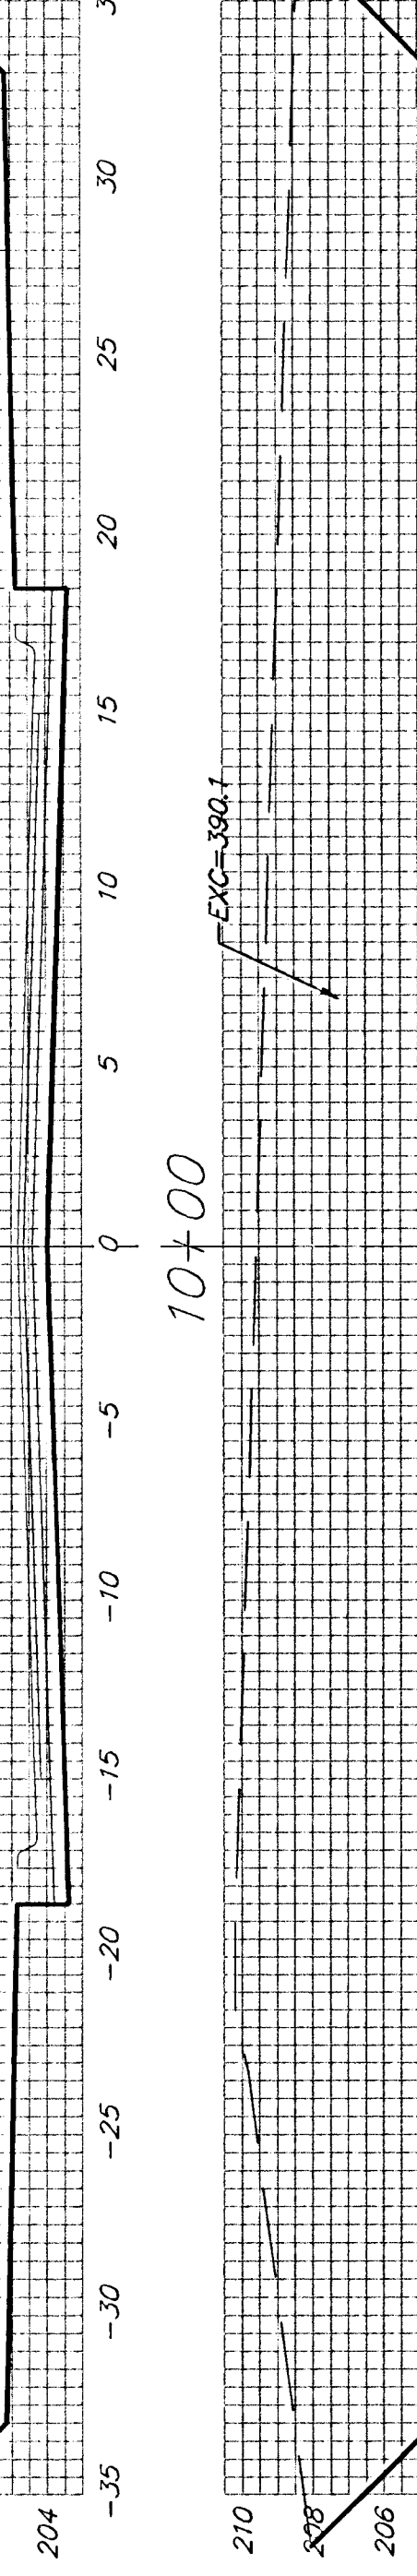


10+00

EXC = 687.7
LF = 0.0
CF = 0.0

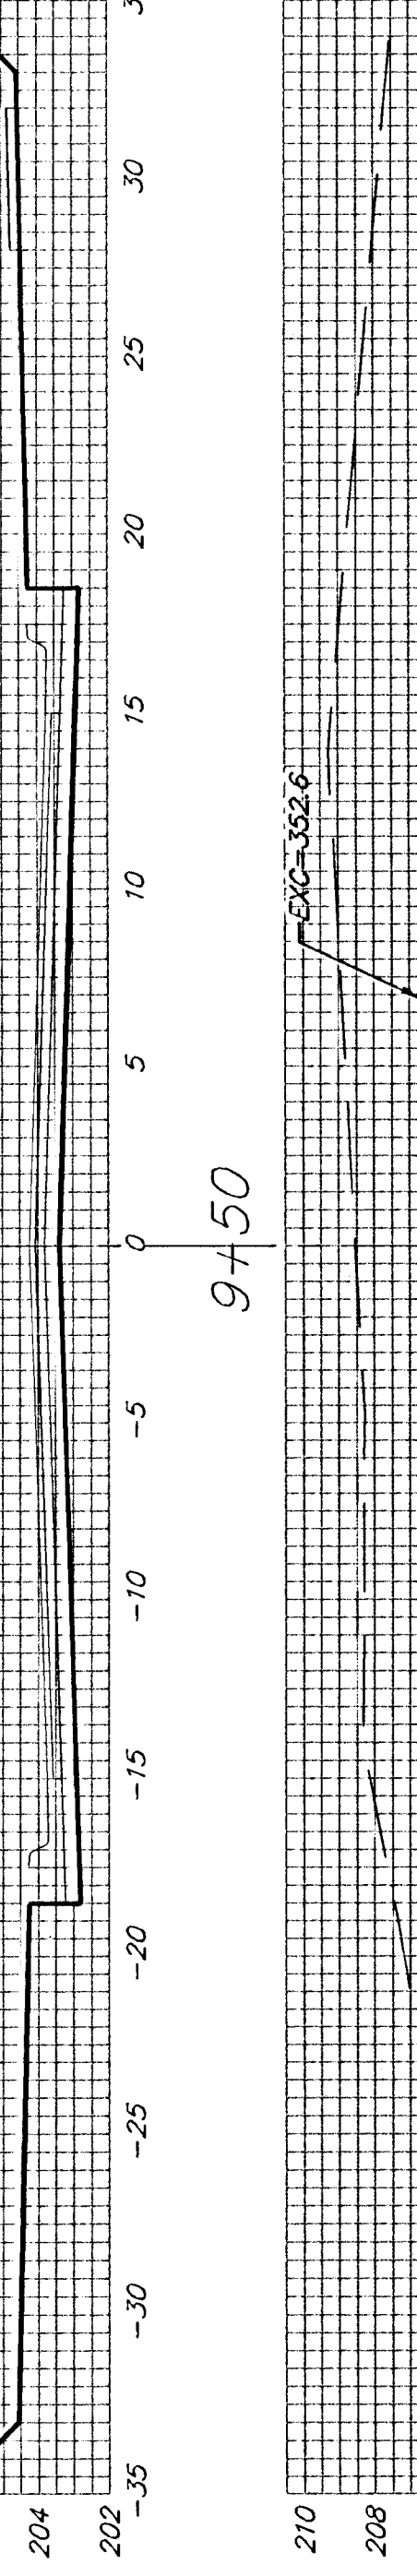


9+50

EXC = 714.8
LF = 0.0
CF = 0.0

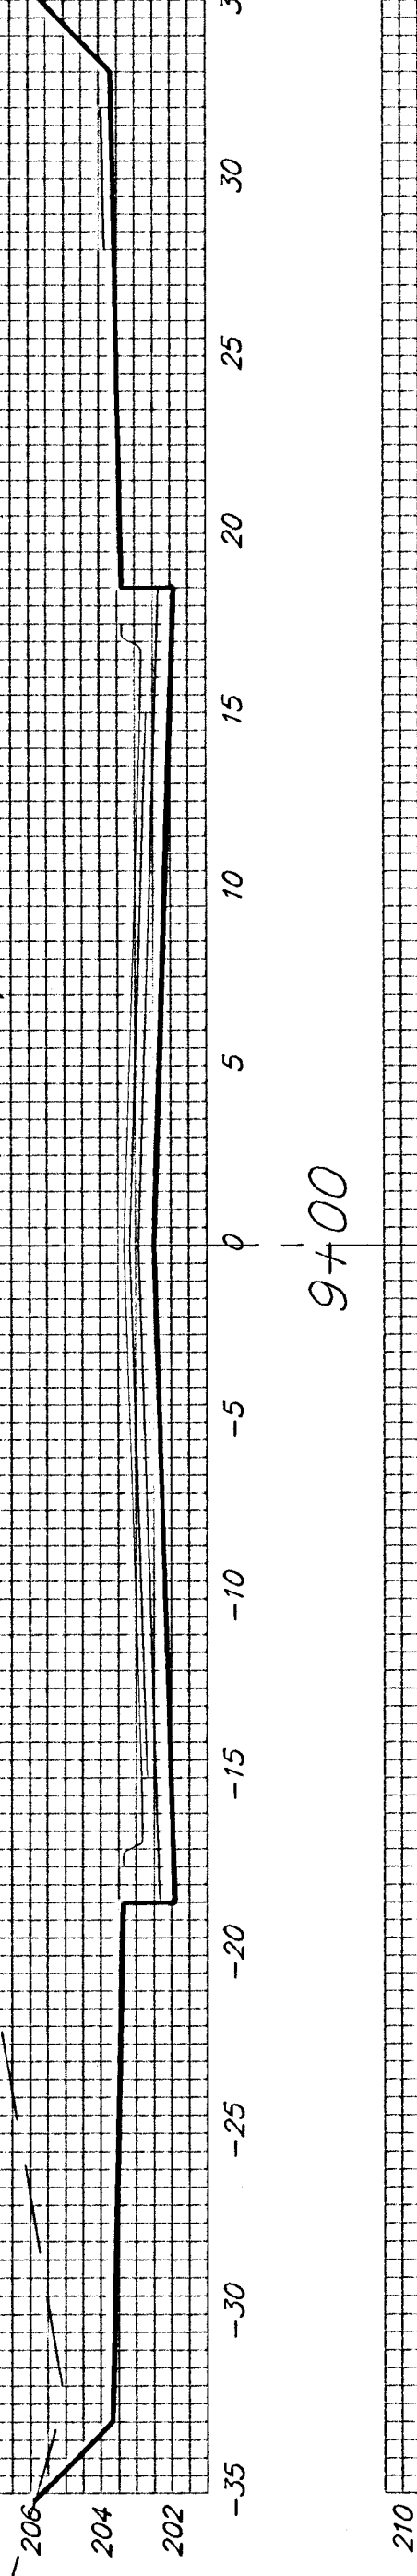


9+00

EXC = 832.0
LF = 0.0
CF = 0.0

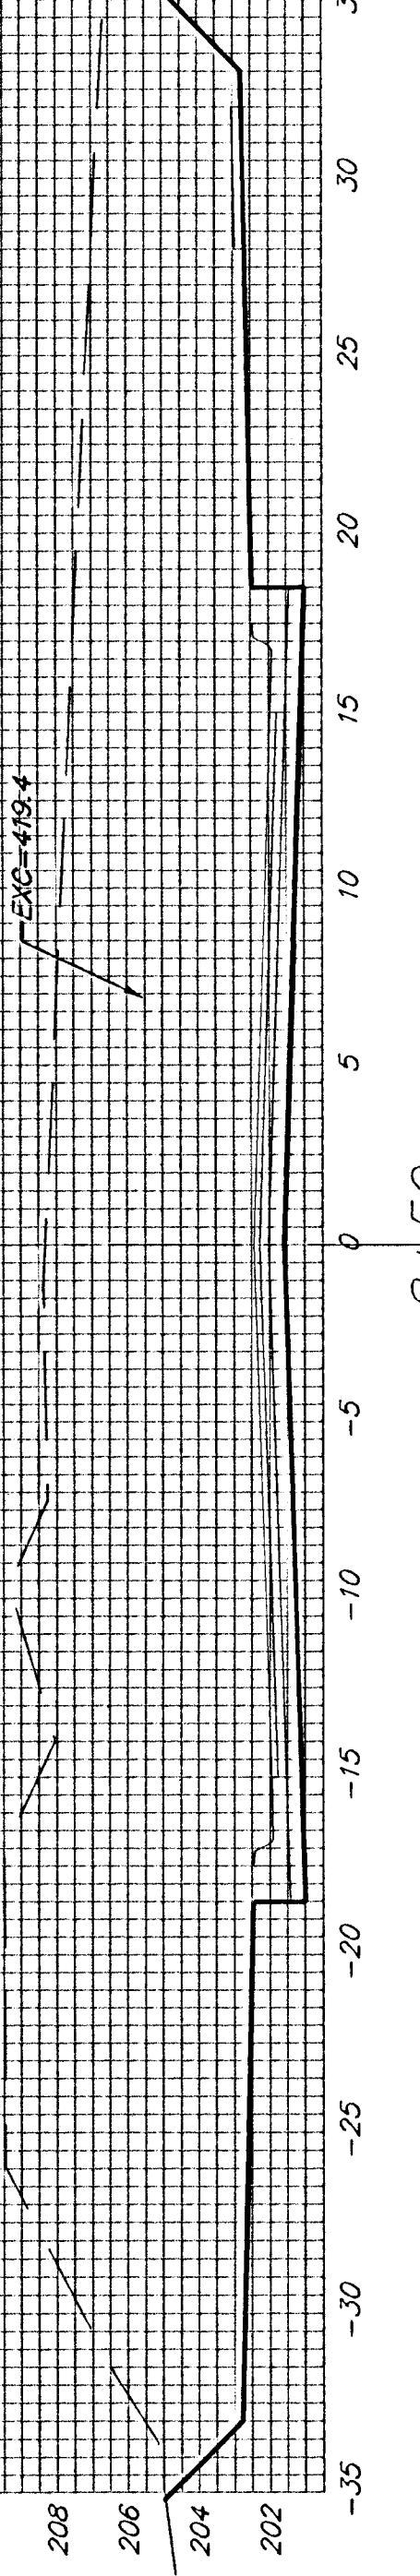


8+50

EXC = 817.5
LF = 0.0
CF = 0.0

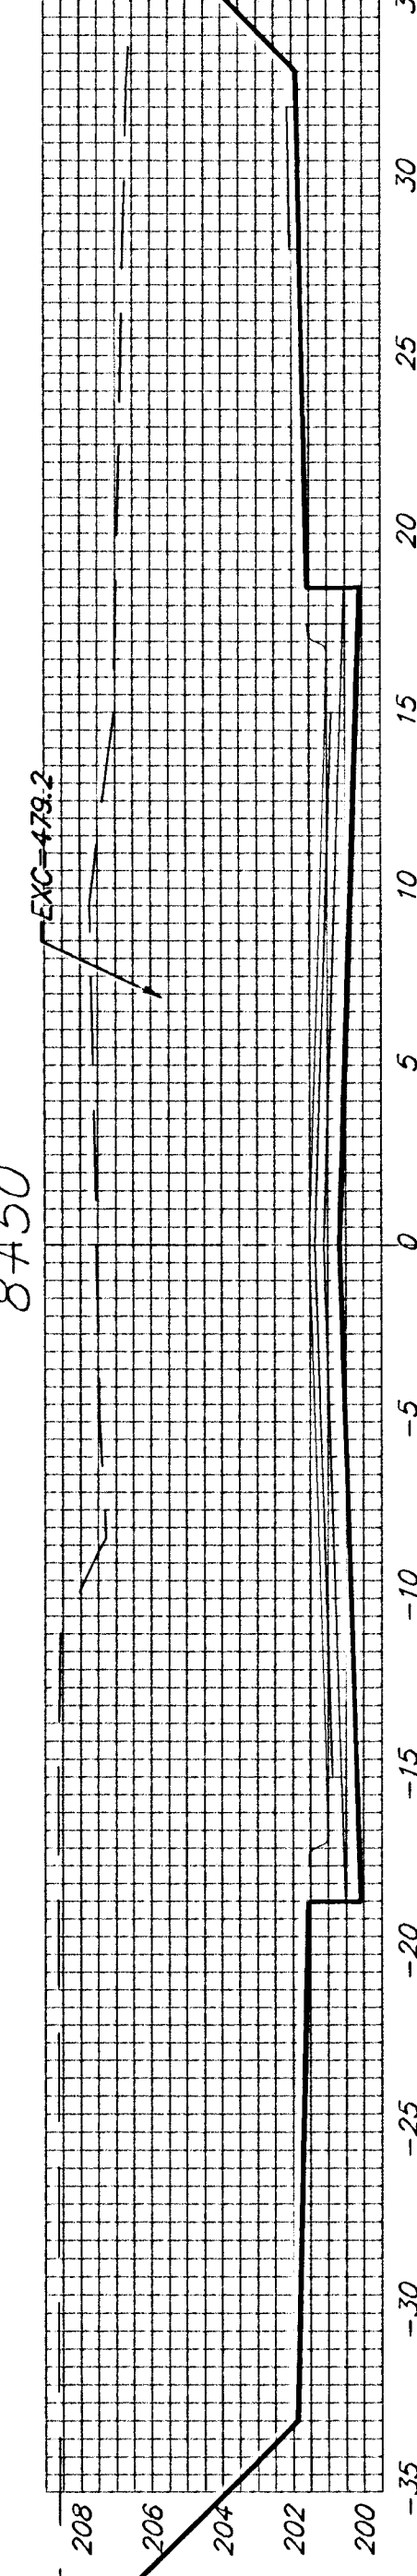

8+00

EXC = 612.3
LF = 0.0
CF = 0.0

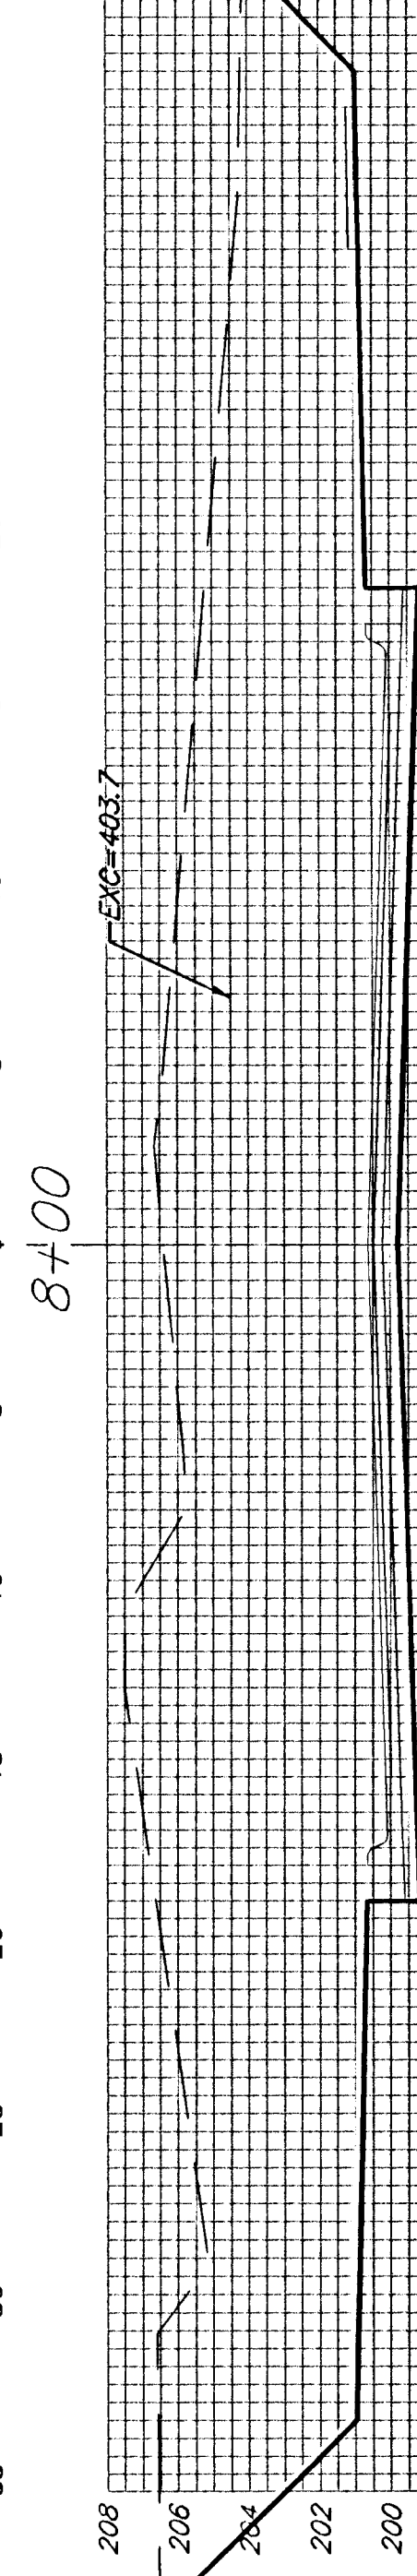

7+50

MAINGATE

Sheet Totals:
Excavation = 5,667.9 C.Y.
Loose Fill = 0.0 C.Y.
Compacted Fill = 0.0 C.Y.



Baughman Company, P.A. 315 Ella St. Wichita, KS 67211 P3162621711 F316262149
ENGINEERING | SURVEYING | PLANNING | LANDSCAPE ARCHITECTURE
PROJECT NUMBER 472-83485 SHEET 23 OF 27
Fairmont, Phasell VSS2 0404-E871