



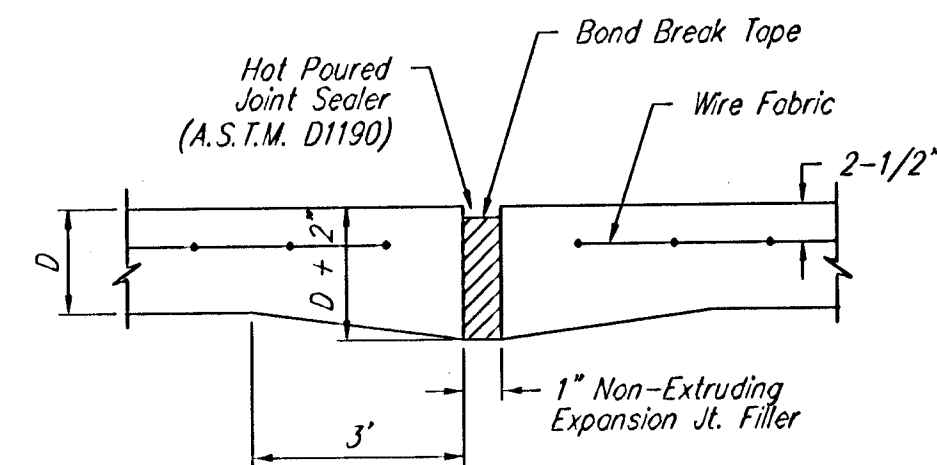


EXPANSION JOINT


NOTE: Extra Thickness to be Subsidiary to Price of Square Yards Pavement

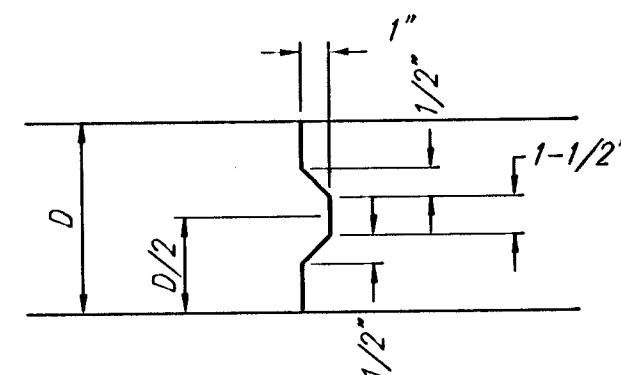


KEYWAY DETAIL

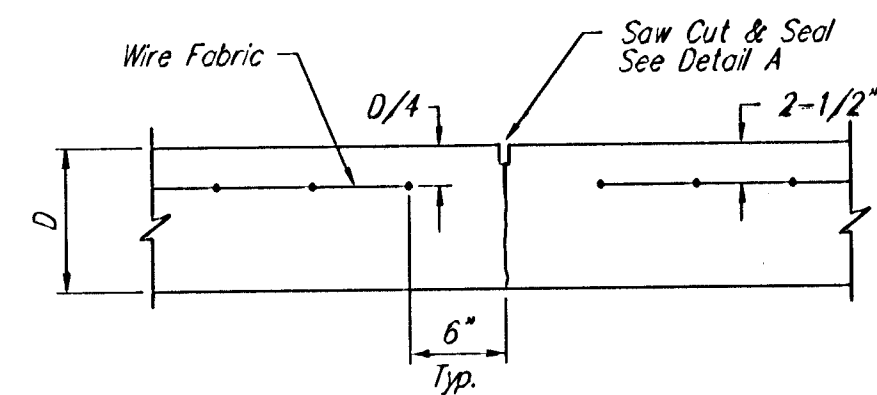


CONTRACTION JOINT DETAIL (C.J.)

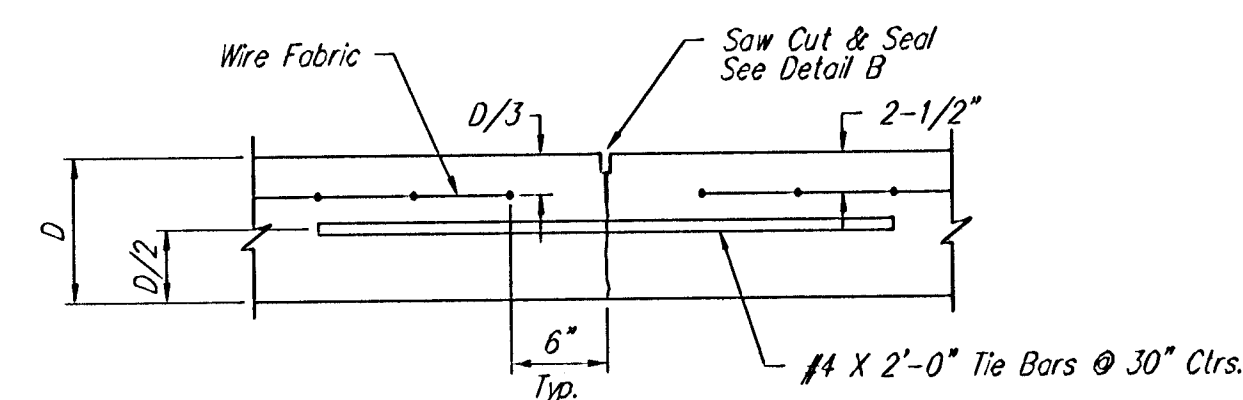


LONGITUDINAL JOINT DETAIL (L.J.)

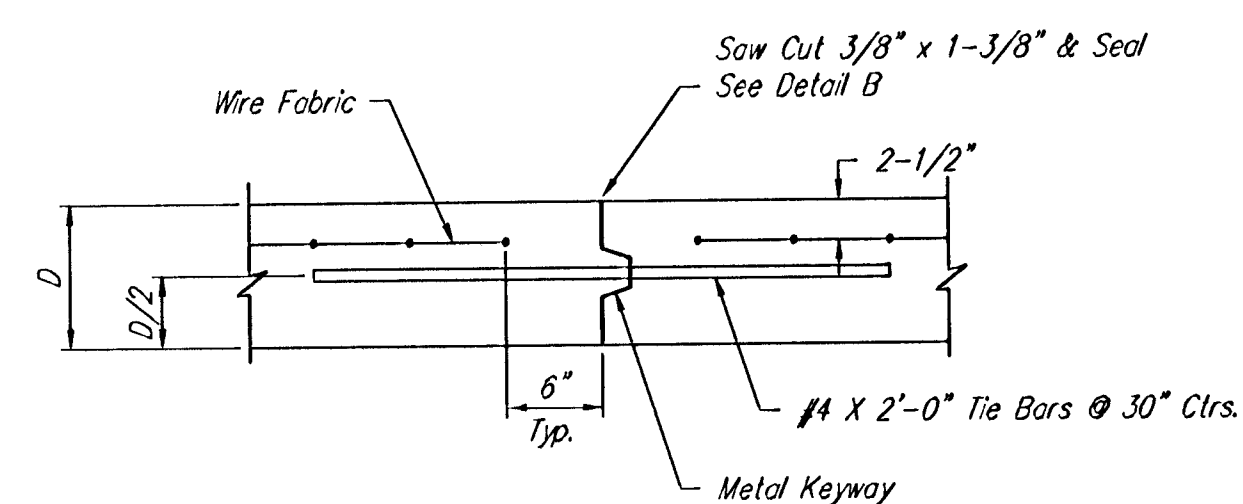


OPTIONAL LONGITUDINAL JOINT DETAIL (L.J.) (CONSTRUCTION JOINT)

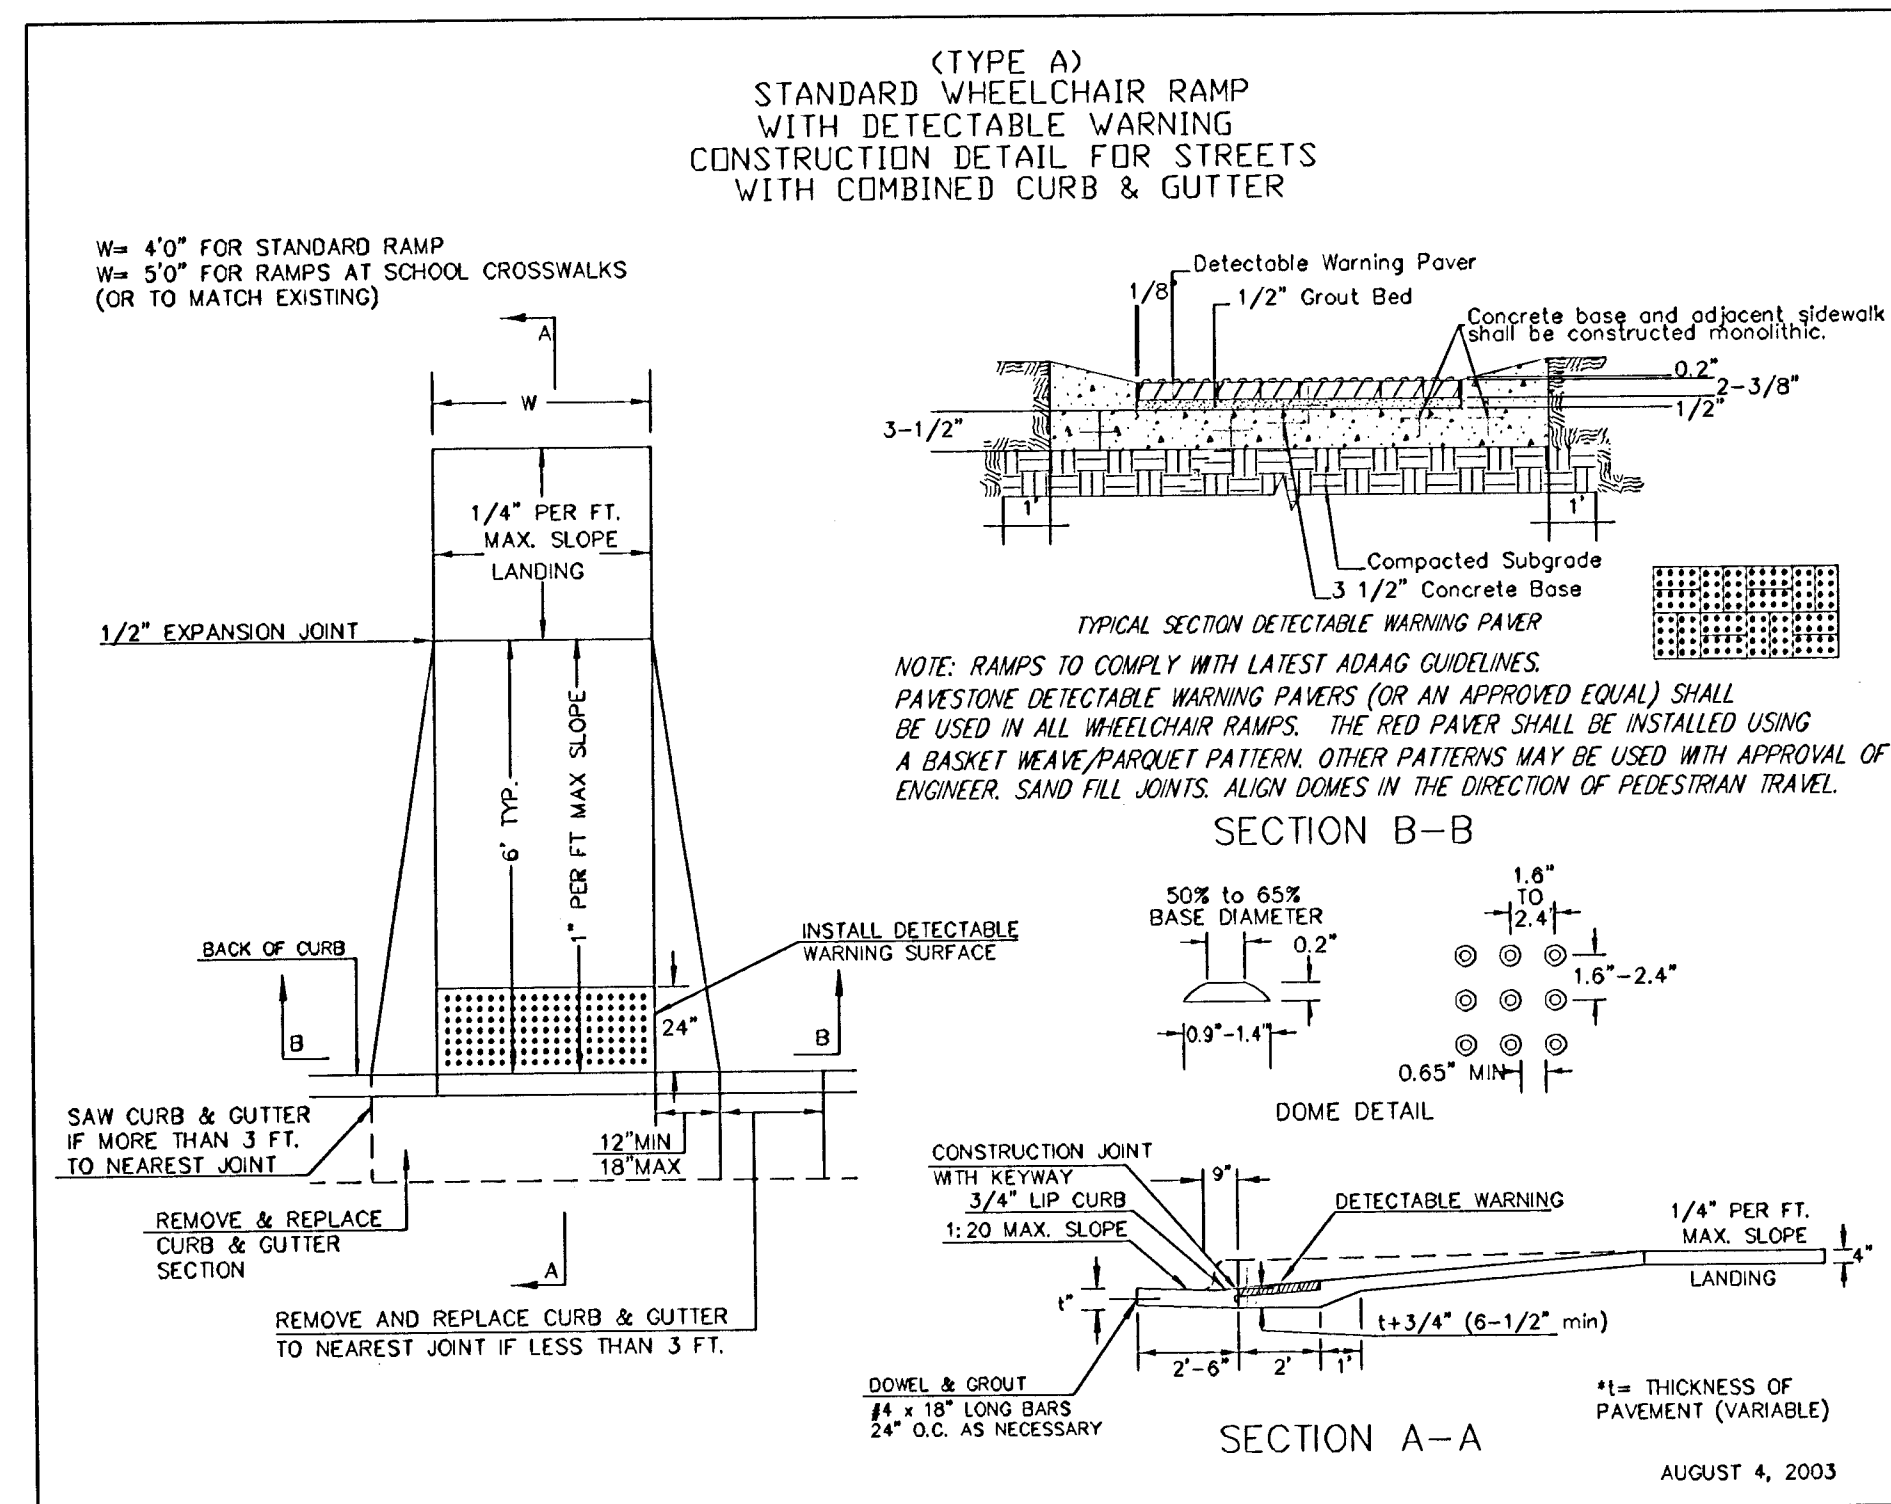


WHEELCHAIR RAMP DETAIL

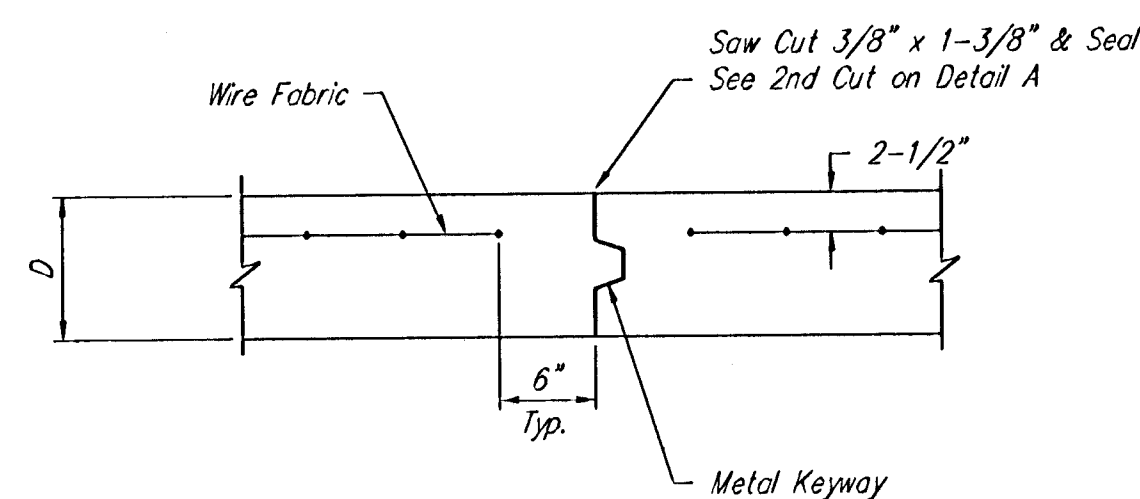


OPTIONAL CONTRACTION JOINT (CONSTRUCTION JOINT)

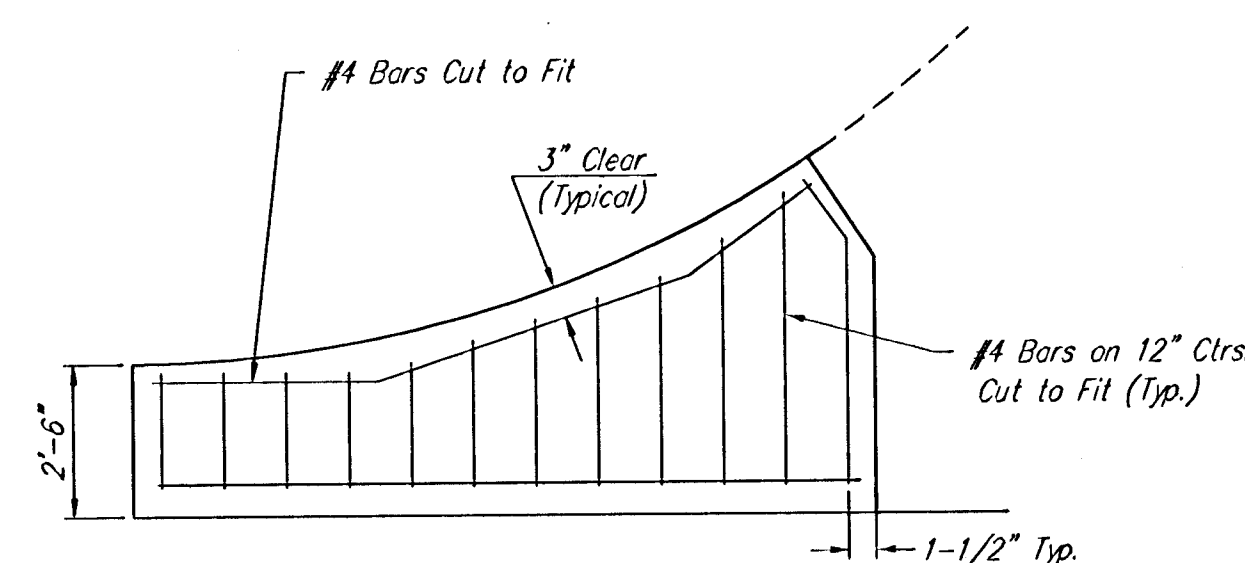



WING REINFORCING DETAIL

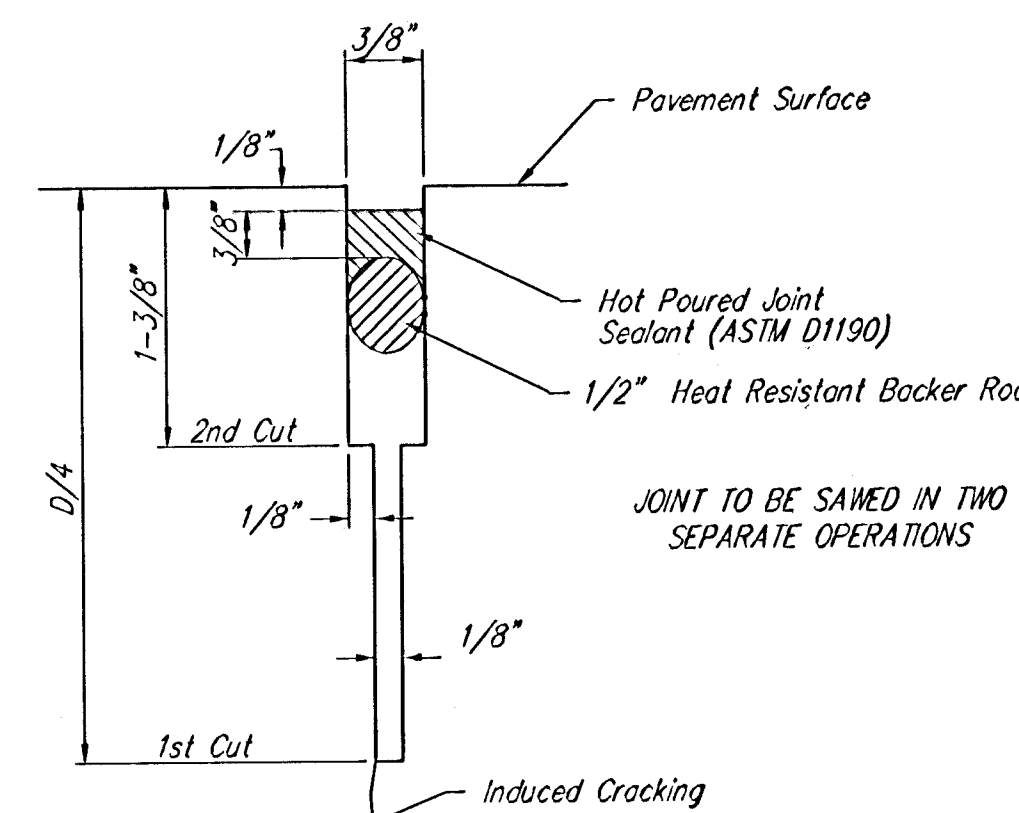

SAW JOINT DETAIL "A"

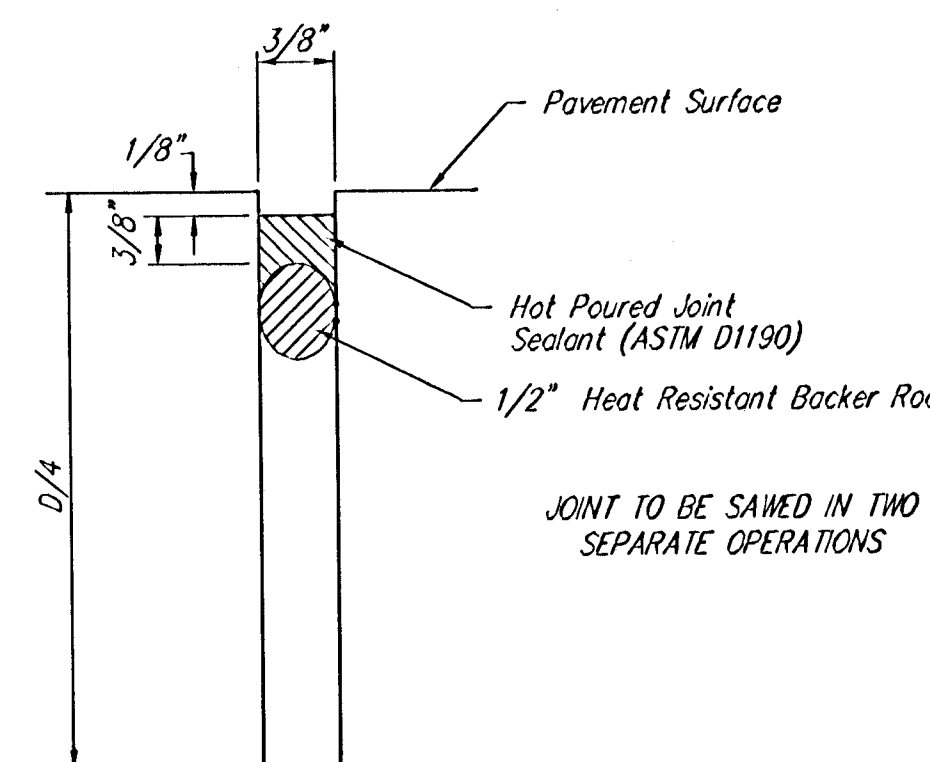

SAW JOINT DETAIL "B"

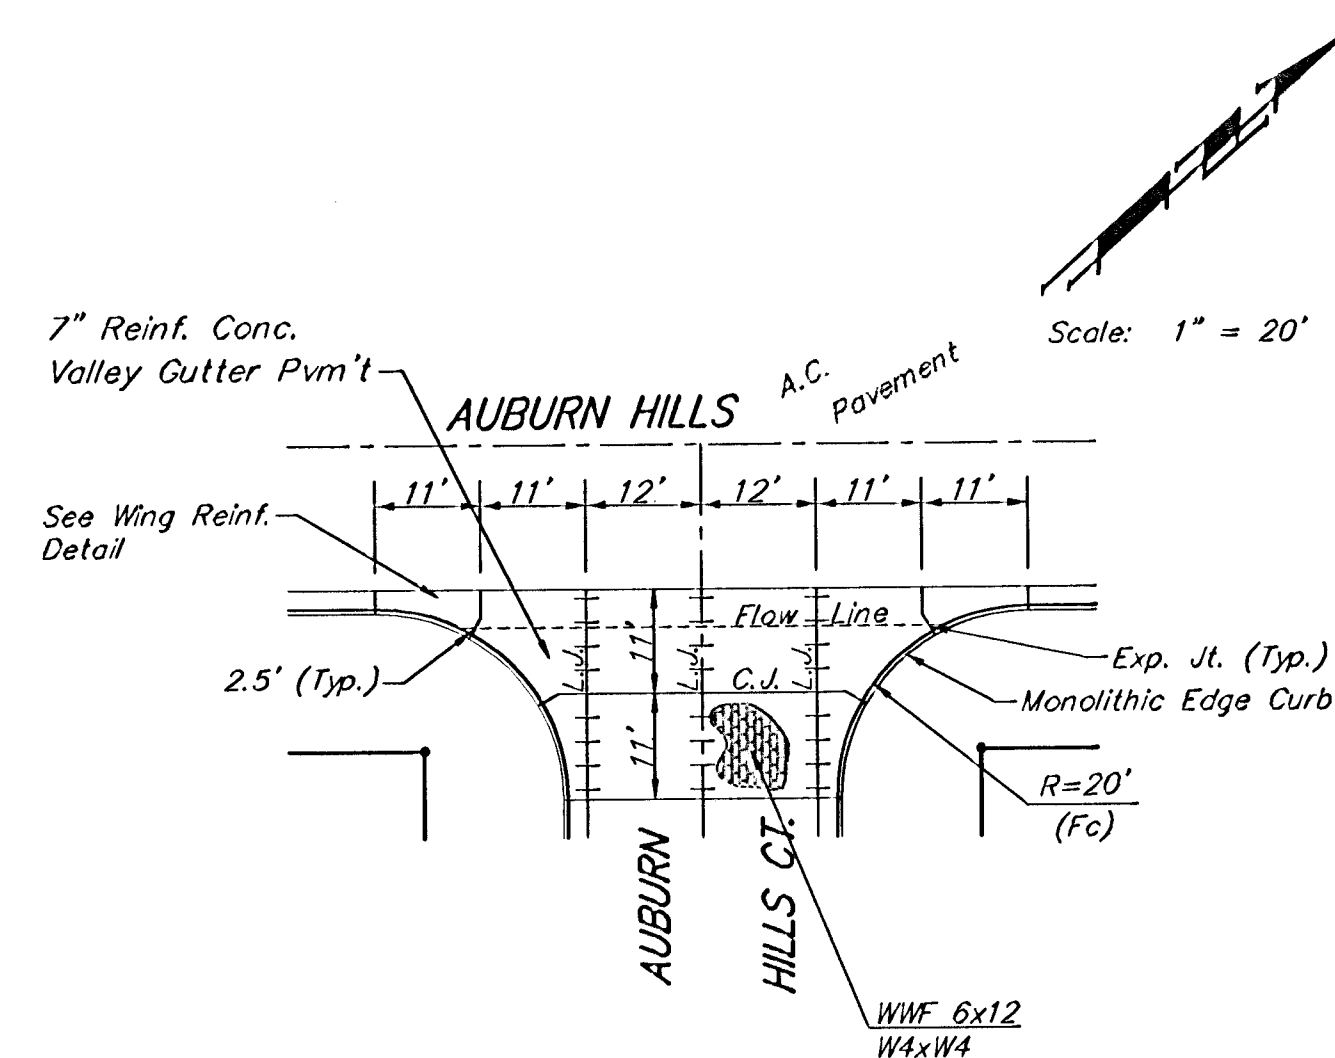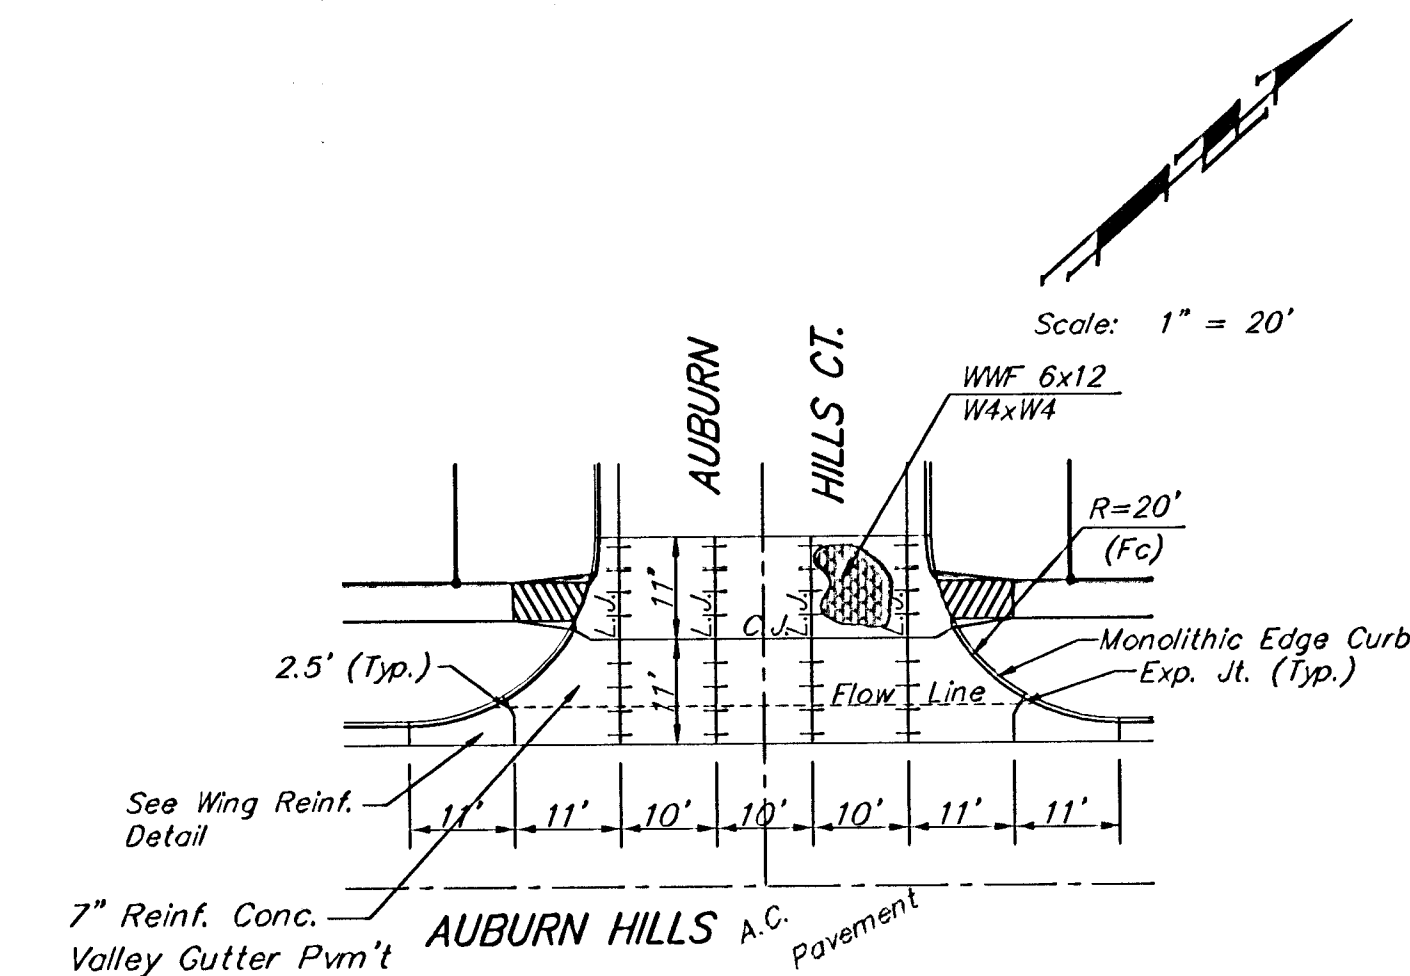

NOTE: 6" X 12" W4XW4 Wire Fabric Reinforcing Shall Be Placed So That The Wires With The 6" Spacing Will Run Parallel With The Longitudinal Joints.

Baughman VALLEY GUTTER DETAILS			
Baughman Company, P.A. 315 S. 1st St. Waco, TX 76701 P 316-262-7271 F 316-262-0149			
ENGINEERING SURVEYING PLANNING LANDSCAPE ARCHITECTURE			
PROJECT NUMBER 472-83931	DESIGN STAFF	DRAWN STAFF	
REVISIONS	APPROVED	DATE	05/05
	SCALE	NONE	
	SHEET	5	25
Auburn15/Ph2A/Vgdetail			0411-E097