
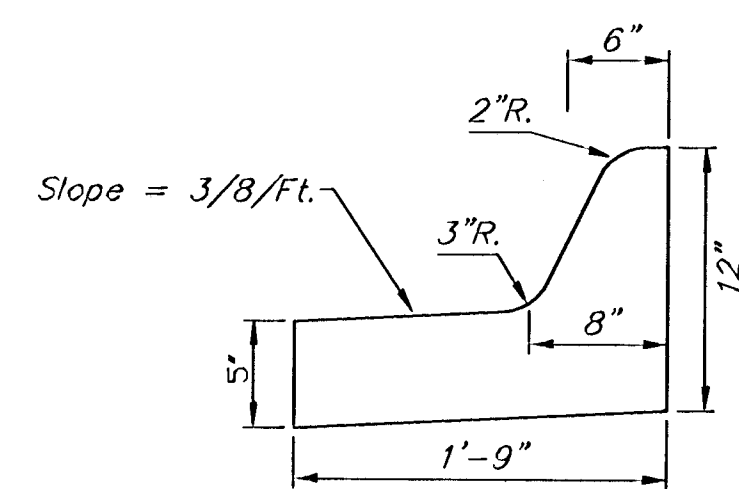


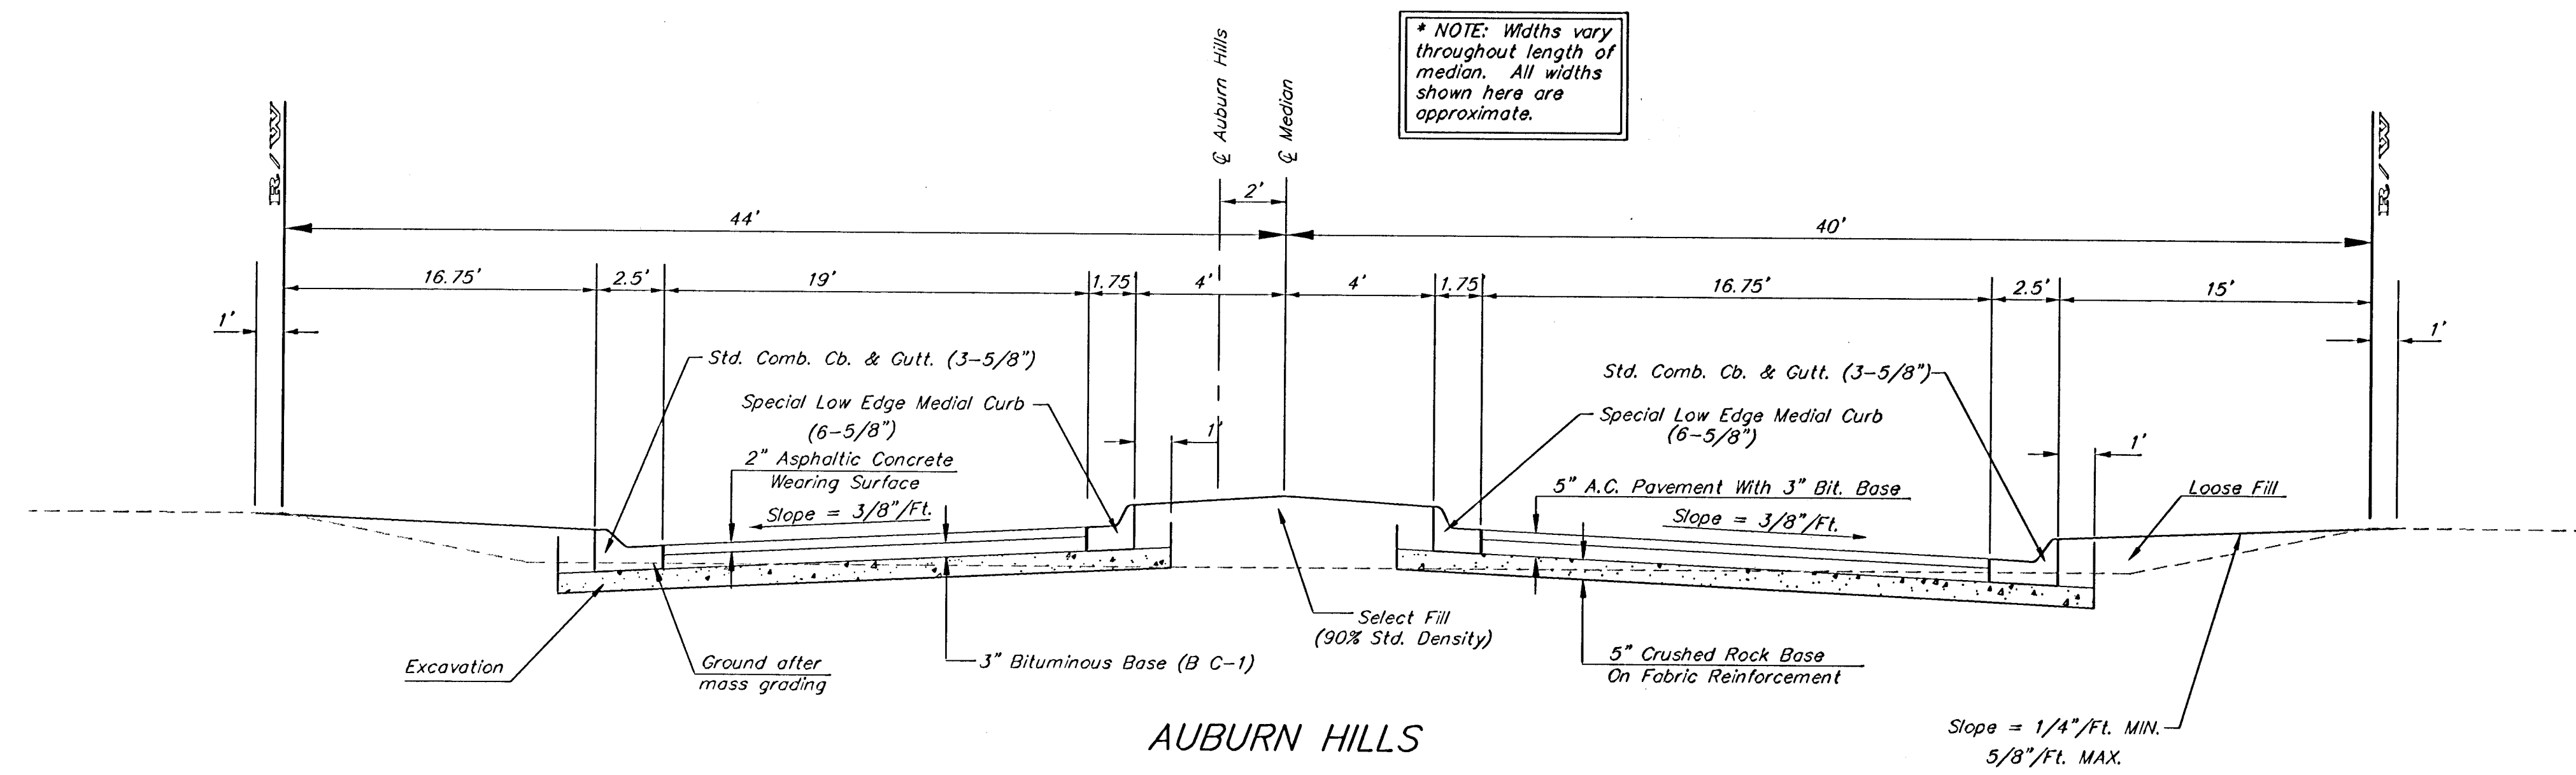

*Medial Curb Detail
(Low Edge)
Not to Scale*

Note: To be paid as Medial Curb & Gutter (6 5/8")

 AUBURN HILLS 15TH ADDITION - PHASE 2A ENTRANCE DETAILS	
Baughman Company, P.A. 315 Elm St. Woburn, MA 01801 P 316-262-7271 F 316-262-0149 ENGINEERING SURVEYING PLANNING LANDSCAPE ARCHITECTURE	
PROJECT NUMBER 47283931	DESIGN STAFF DRAWN STAFF APPROVED DATE 05/05
REVISIONS	SCALE NONE
SHEET 6 OF 25	
Auburn15/Ph2A/Entrdet 04-11-E097	