



PROFILE	CHECKED	BY	DATE
	CHECKED		

DSNR: MDK OPER: JLM SCALE: 1=40.00

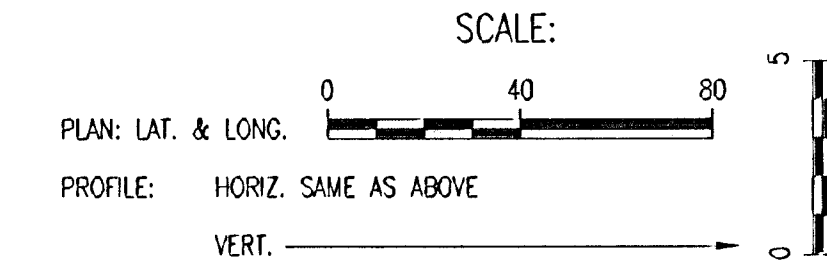

SANITARY SEWER LINE NO. 3

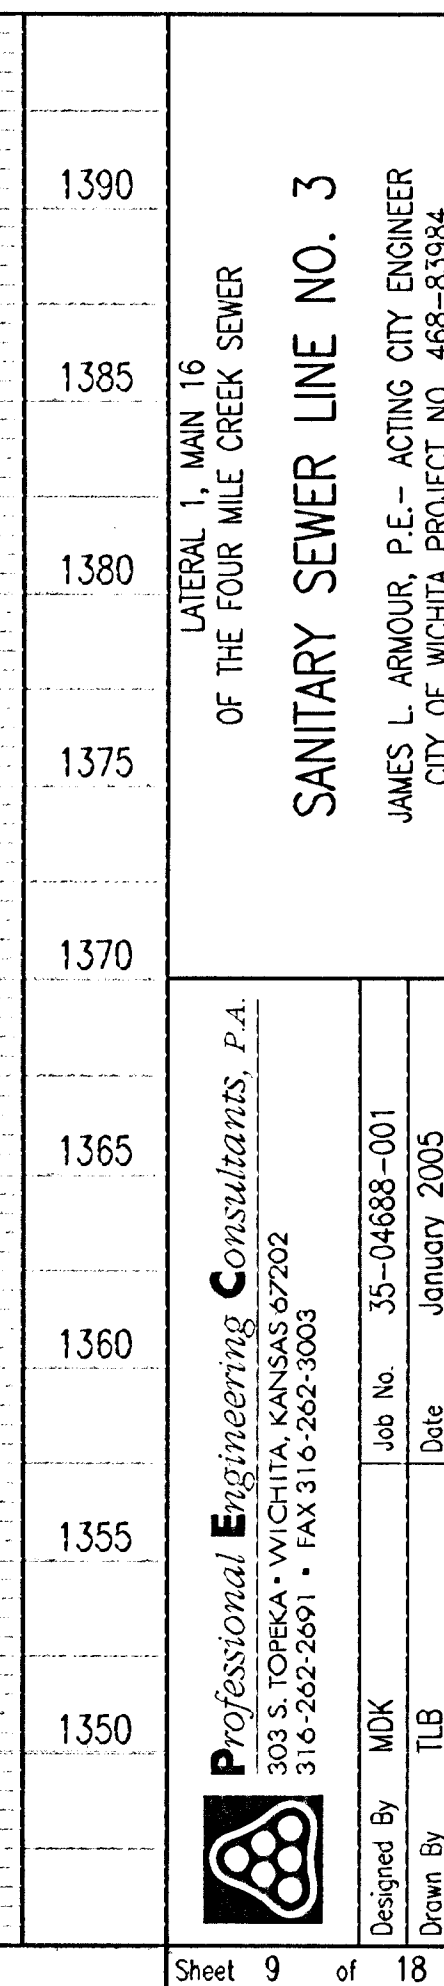

LATERAL 1, MAIN 16
OF THE FOUR MILE CREEK SEWER
SANITARY SEWER LINE NO. 3



Professional Engineering Consultants, P.A.
303 S. TOPEKA • WICHITA, KANSAS 67202

Designed By	MDK	Job No.	35--04688--001
-------------	-----	---------	----------------

JAMES L. ARMOUR, P.E. - ACTING CITY ENGINEER
CITY OF WICHITA PROJECT NO. 468-83984