
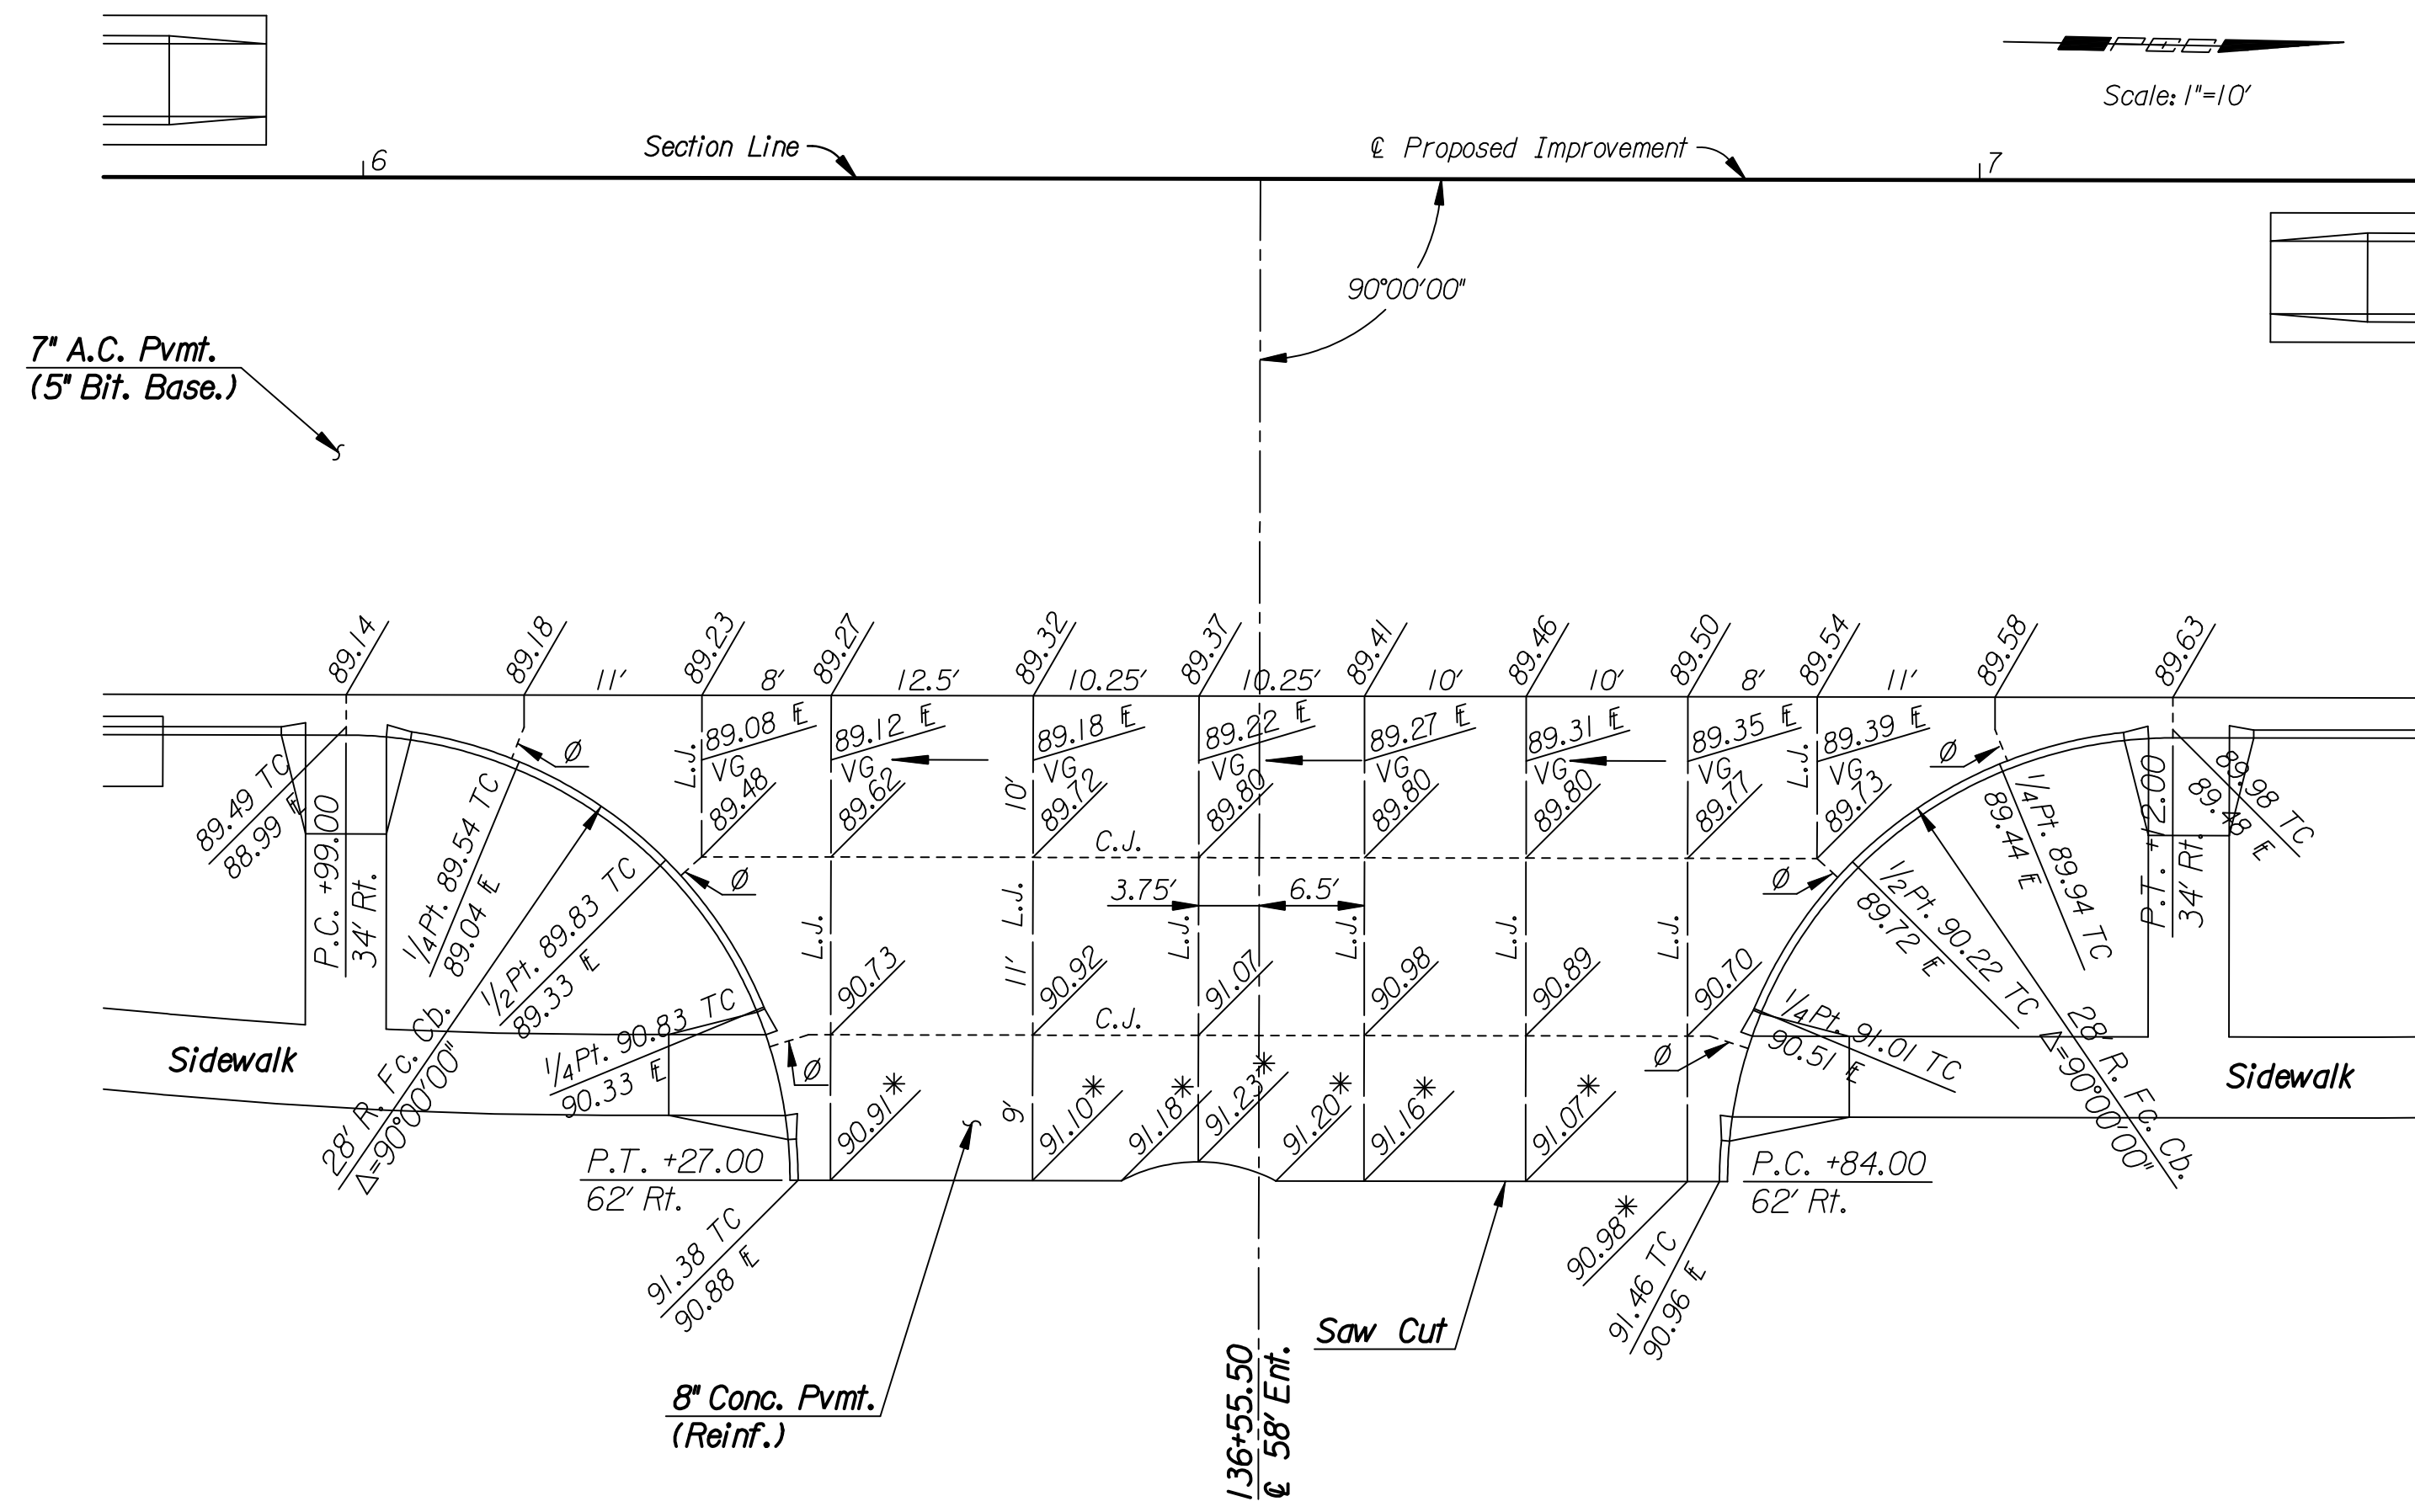
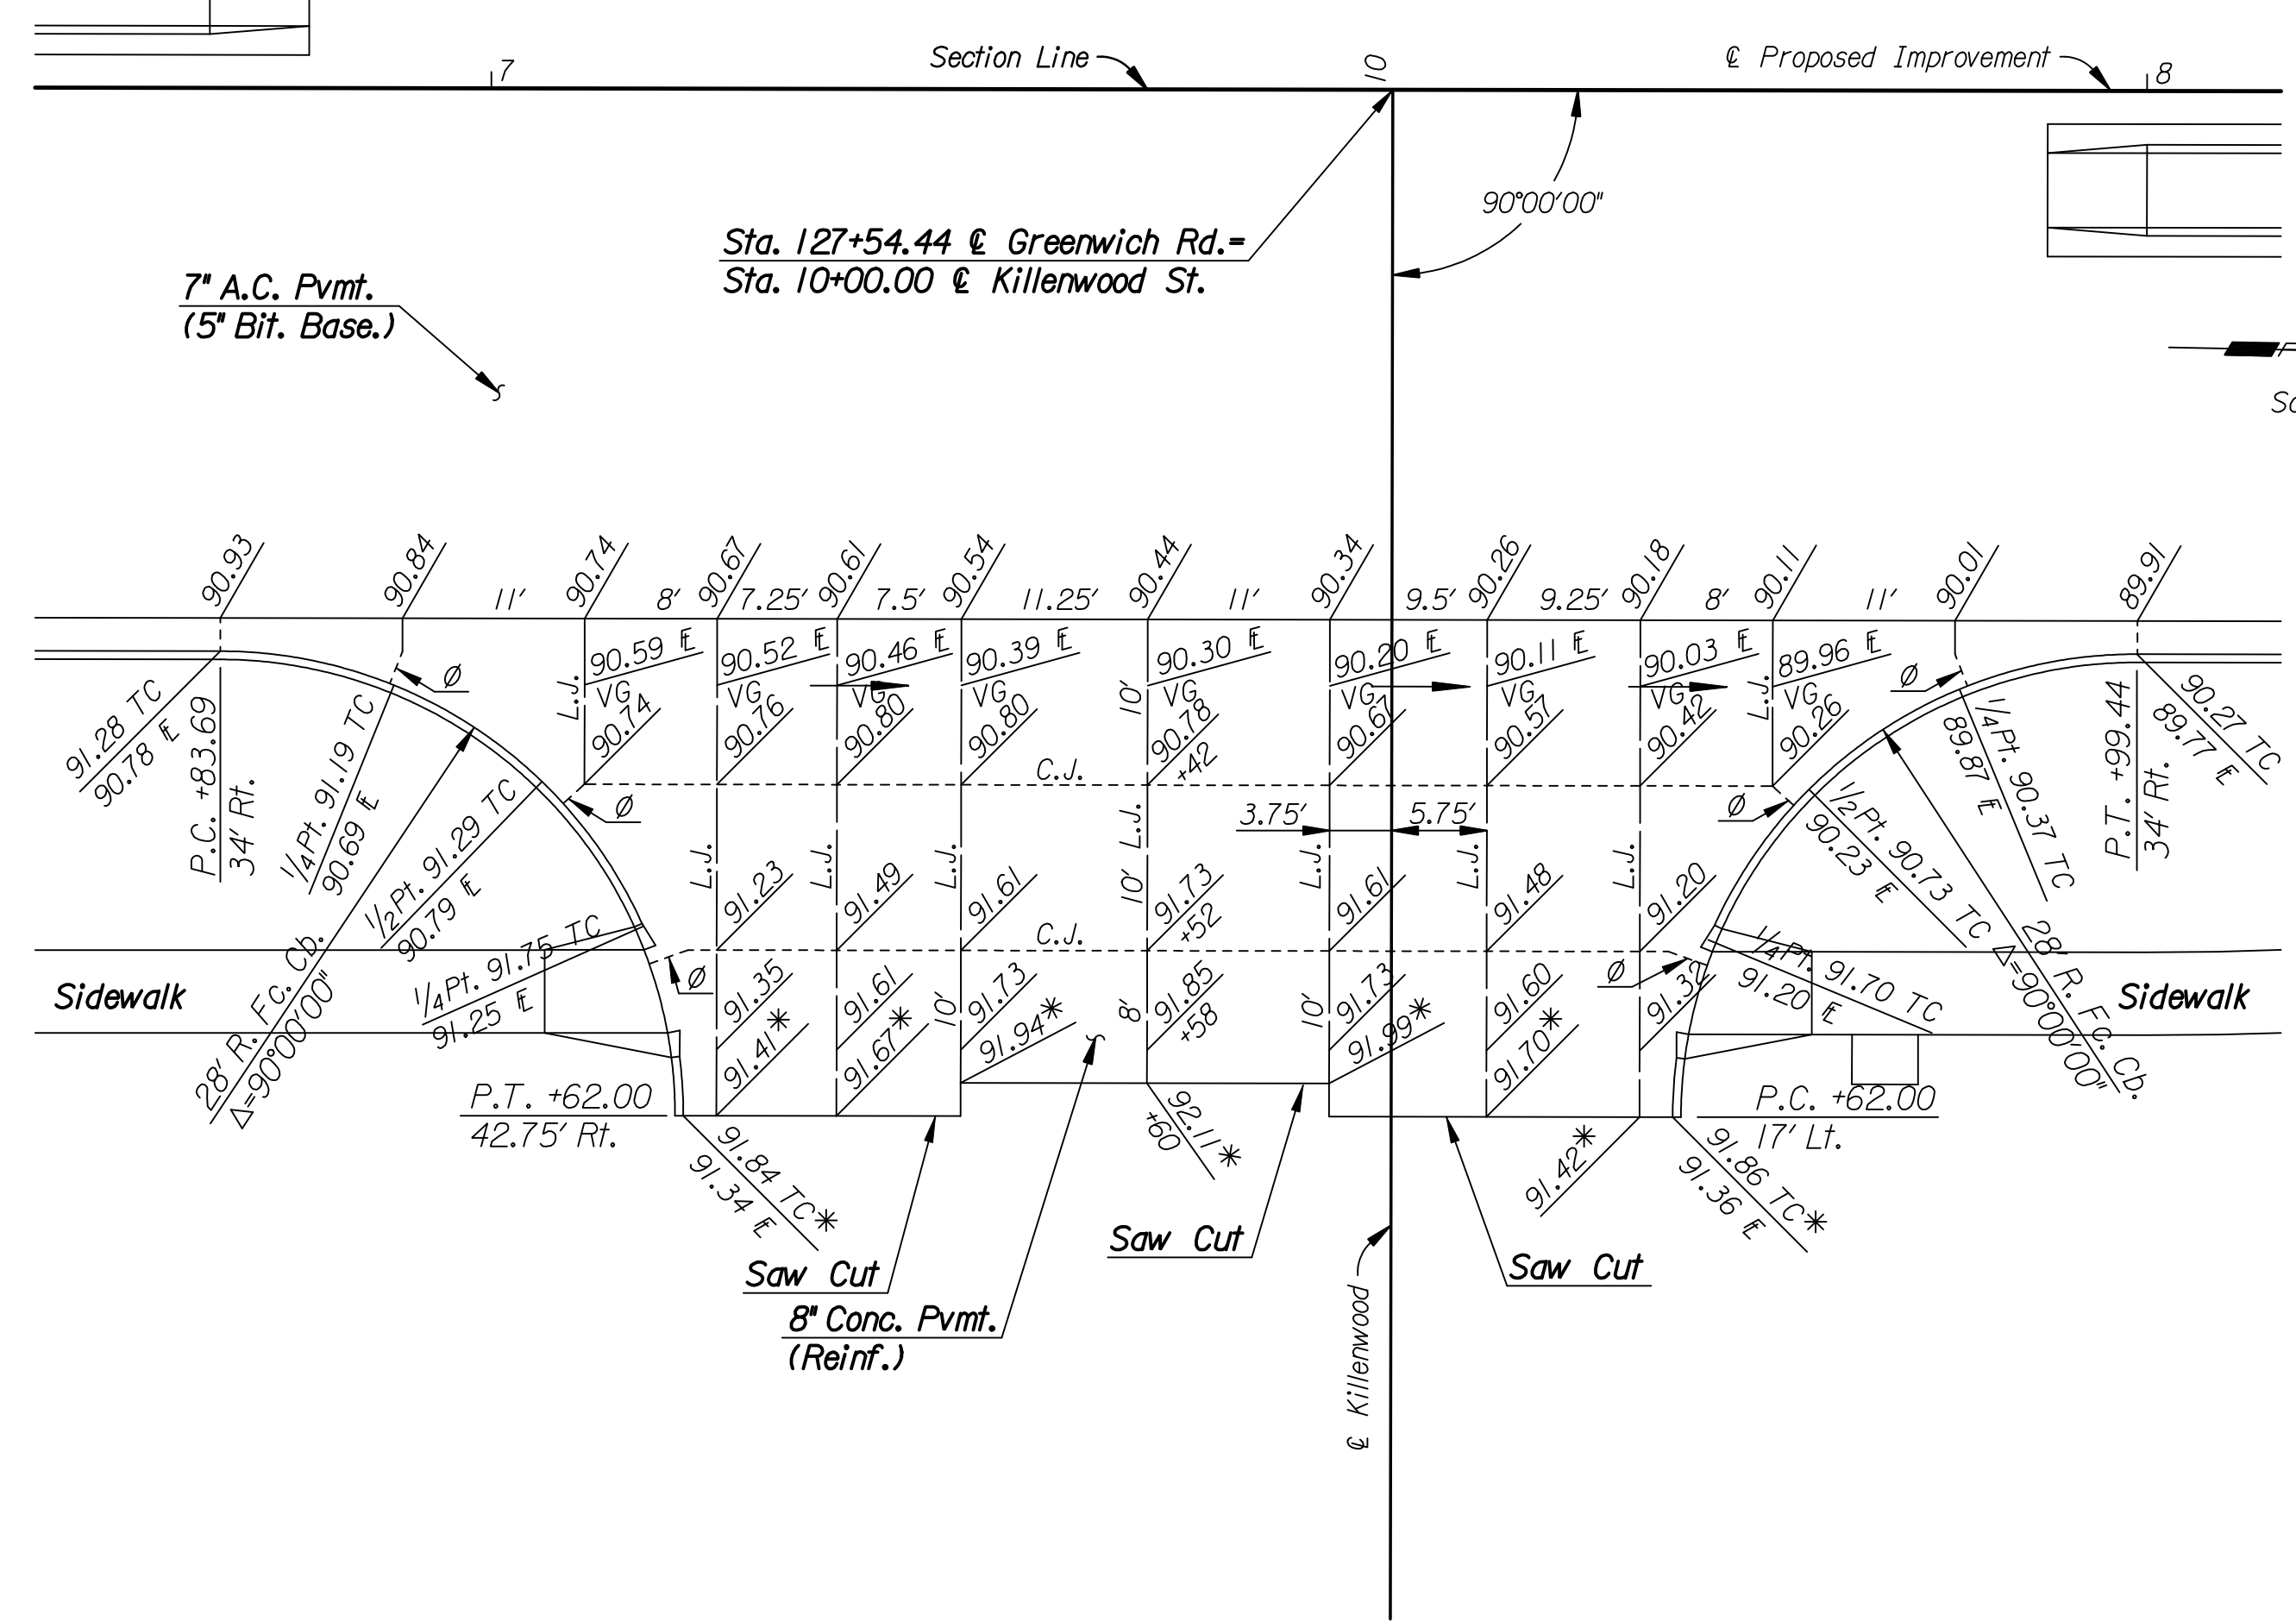


DSNR: JPC OPER: DRP SCALE: 1"=10'
 I:/2006/06471/INTERSECTION/06471-INTERSECTION-INTDLDGN LAST REV: 6-1-2007 BY: svb

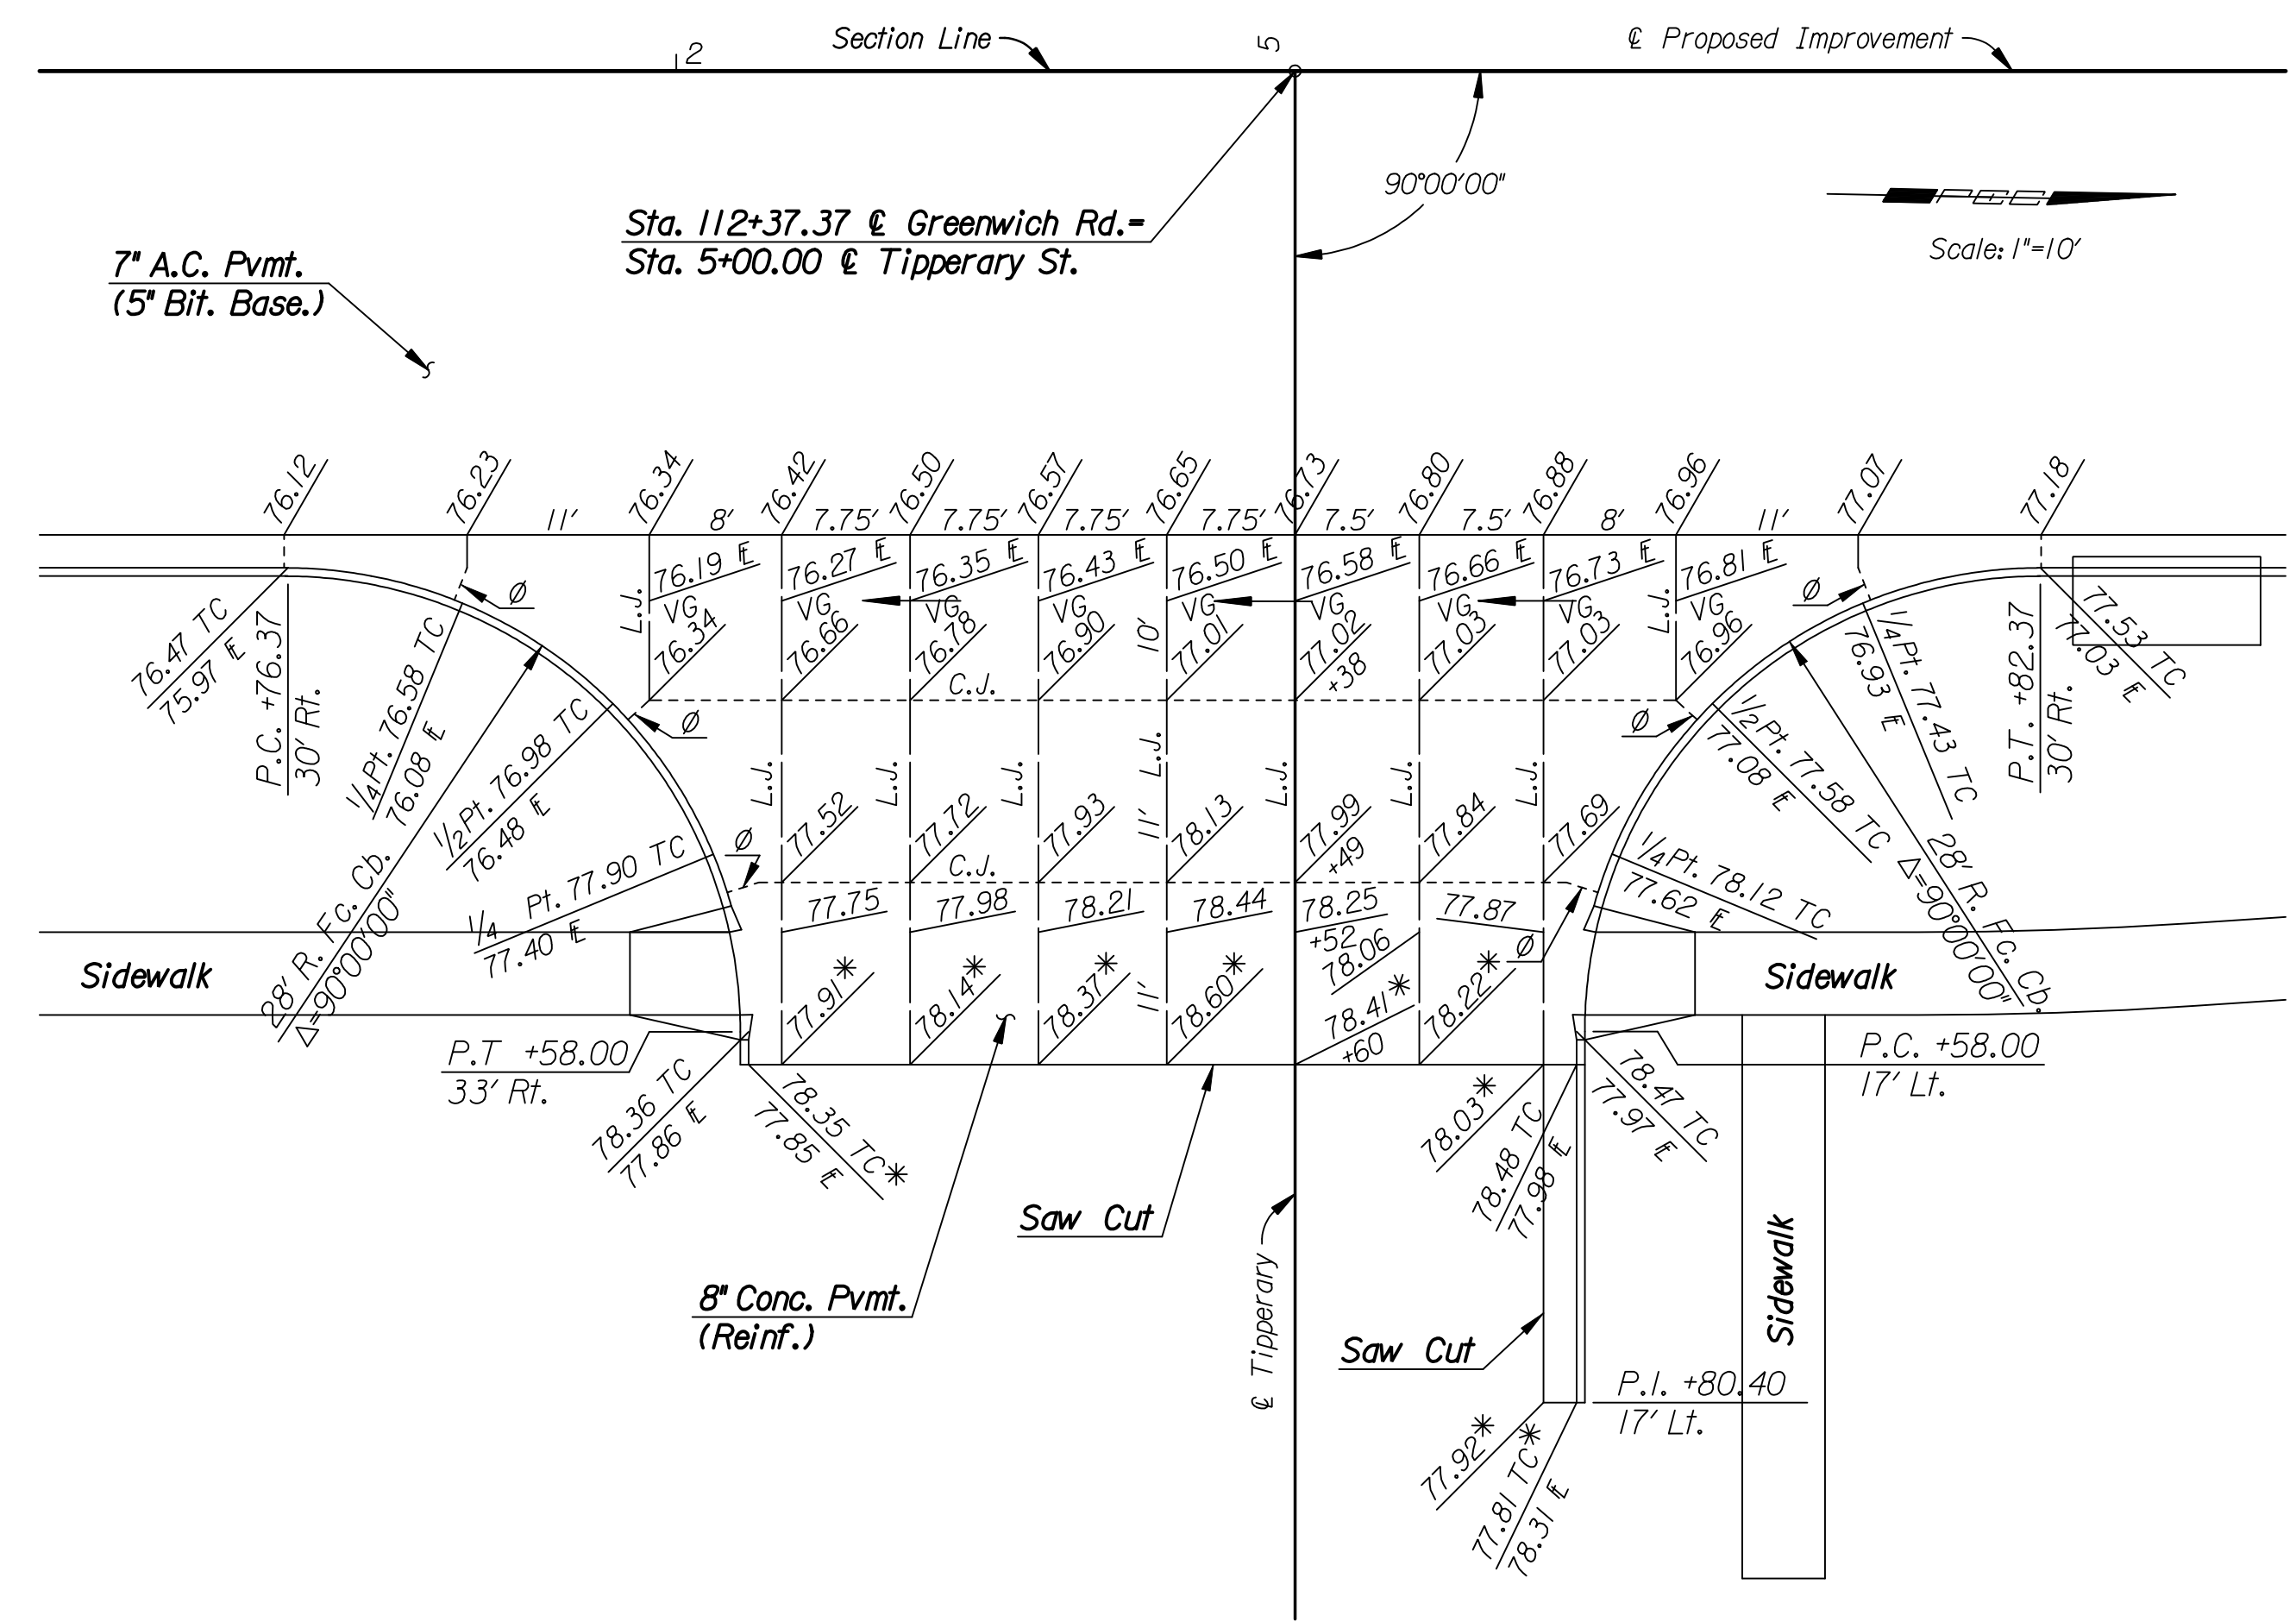

- LEGEND**
- * Match Existing
 - Longitudinal Joint (L.J.)
 - - - Contraction Joint (C.J.)
 - ∅ Omit Dowels

No.	Revision	By	Date
GREENWICH ROAD			
INTERSECTION DETAILS			
JAMES L. ARMOUR, P.E.—CITY ENGINEER CITY OF WICHITA PROJECT NO. 472-84435			
Professional Engineering Consultants, P.A. 303 S. TOPEKA • WICHITA, KANSAS 67202 316-262-2691 • FAX 316-262-3003			
Designed by	JPS	Job No.	06471
Drawn by	DRP	Date	June, 2007
			Sht. 28 of 97