


PLAN	CHECKED	DATE

PROFILE	CHECKED	DATE




DSNR: MDK OPER: JLM SCALE: 1"=40.00
 C:\2004\04090\000\City SS\04090-000-C-SSPP05 03-28-2005 11:02:19 am

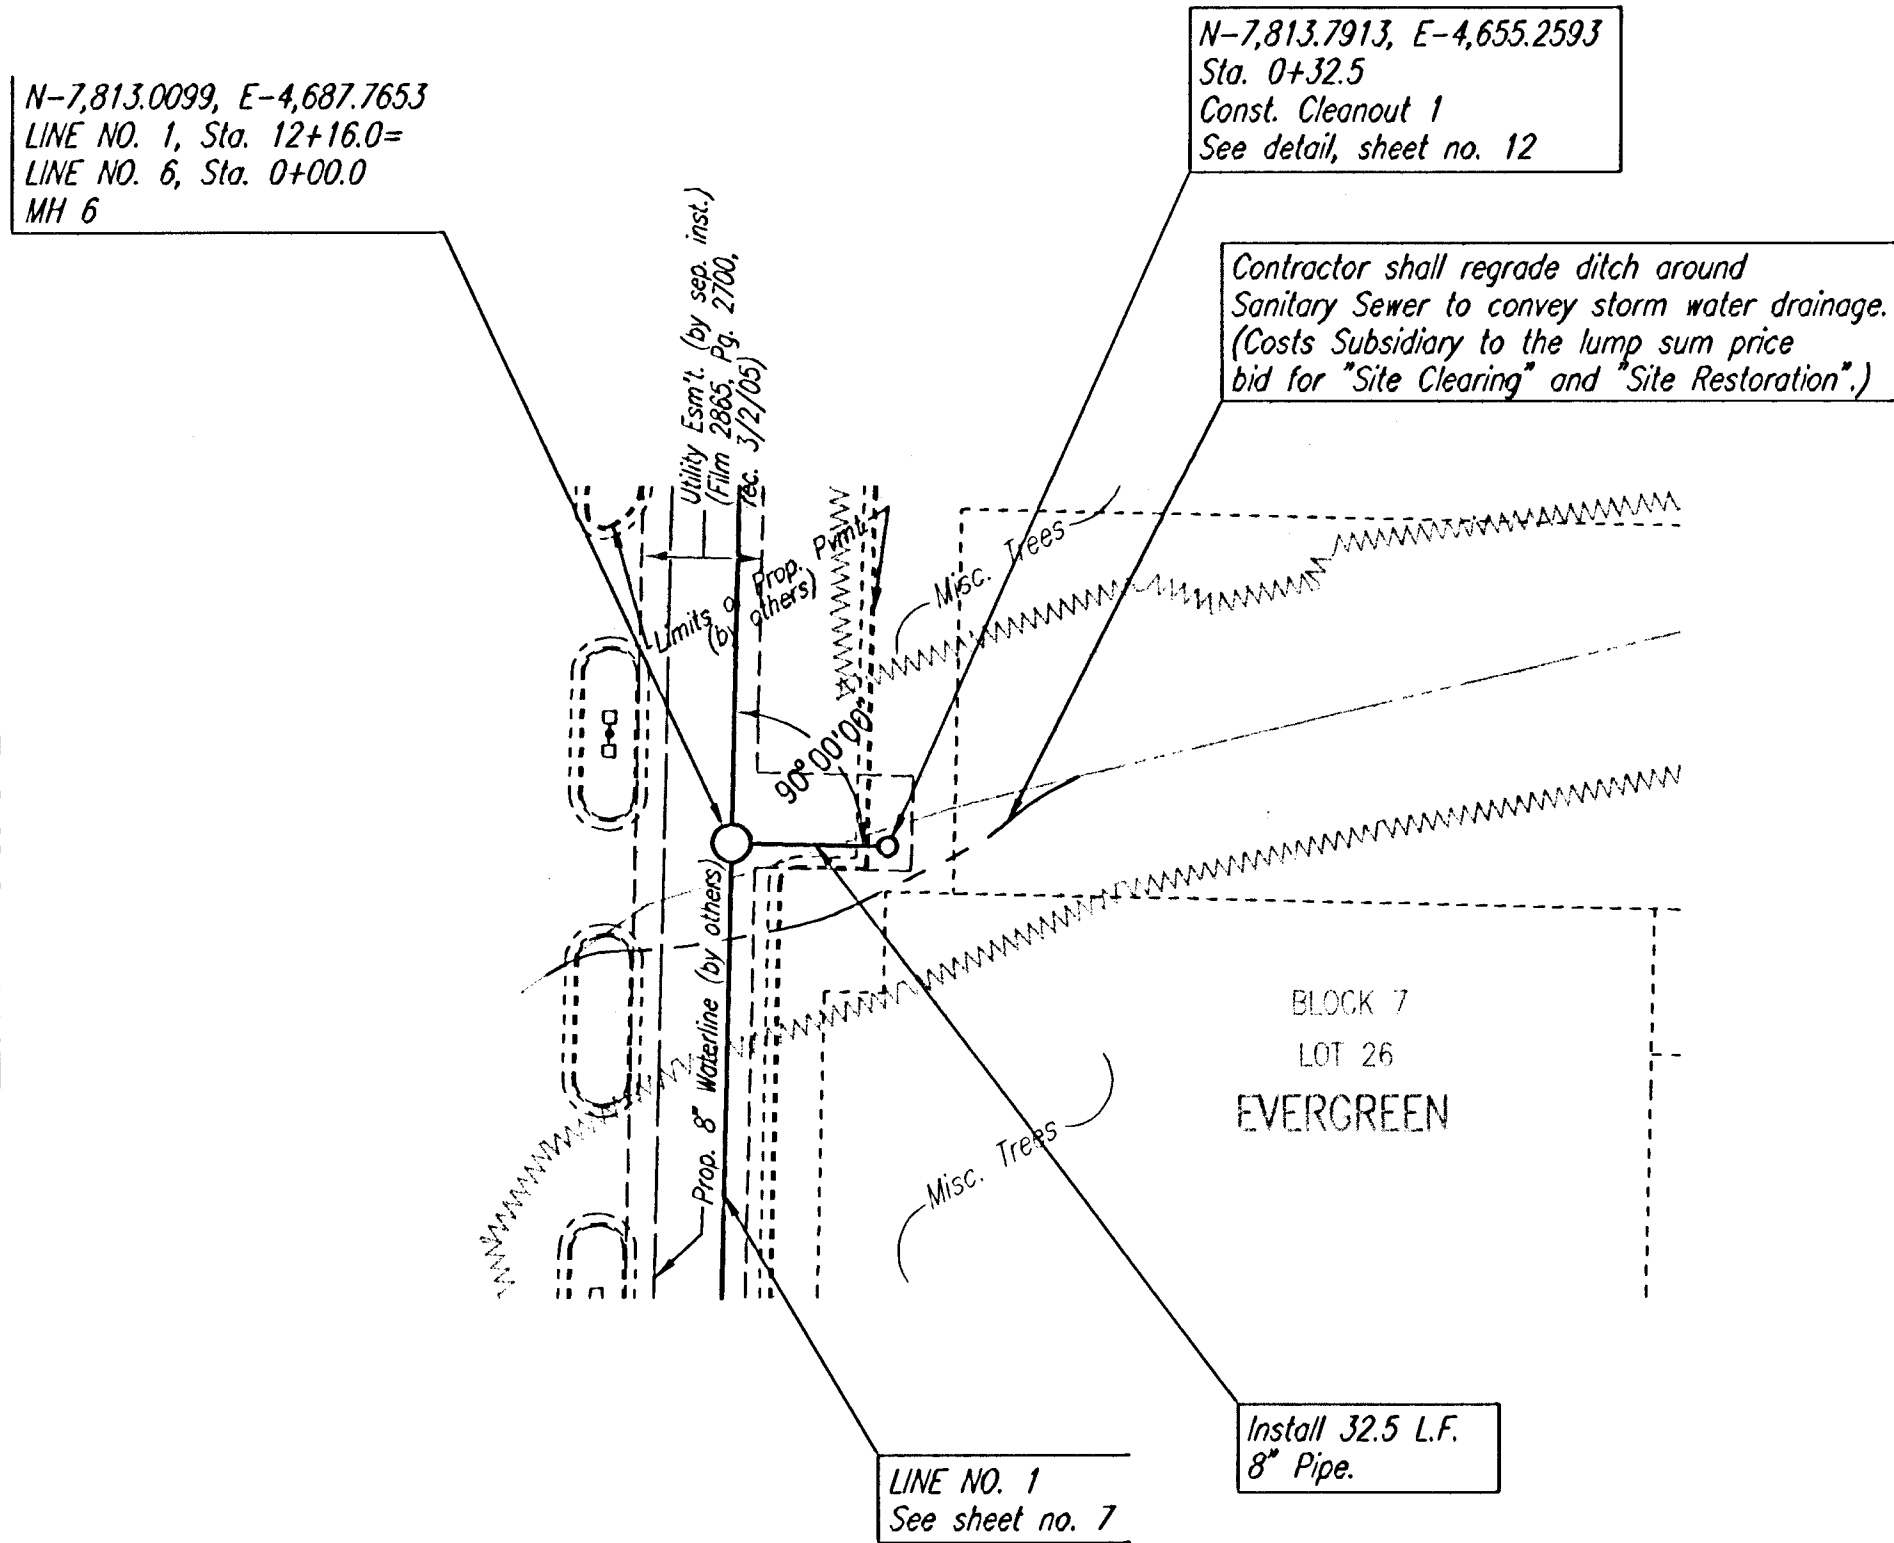


SEE SHEET NO. 3, 4, AND 5
FOR PLAT COORDINATES

** ALL MH'S TO INCLUDE
ONE (1) 6" ADJUSTMENT RING


N=7,660.2304, E=4,684.0925
 LINE NO. 1, Sta. 13+68.8=
 LINE NO. 7, Sta. 0+00.0
 MH 7

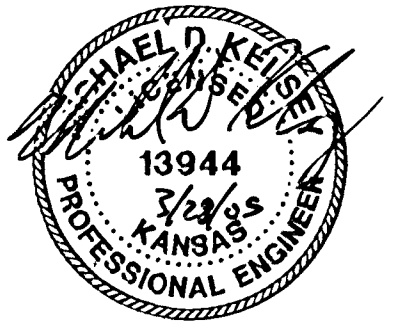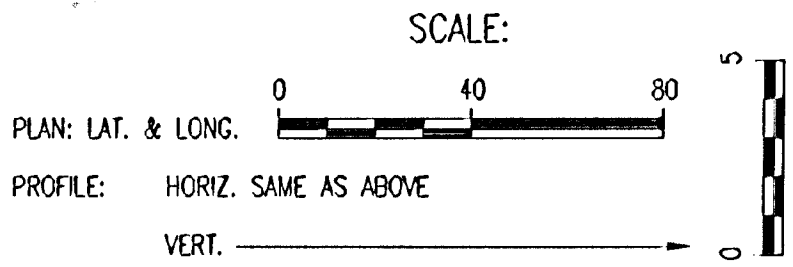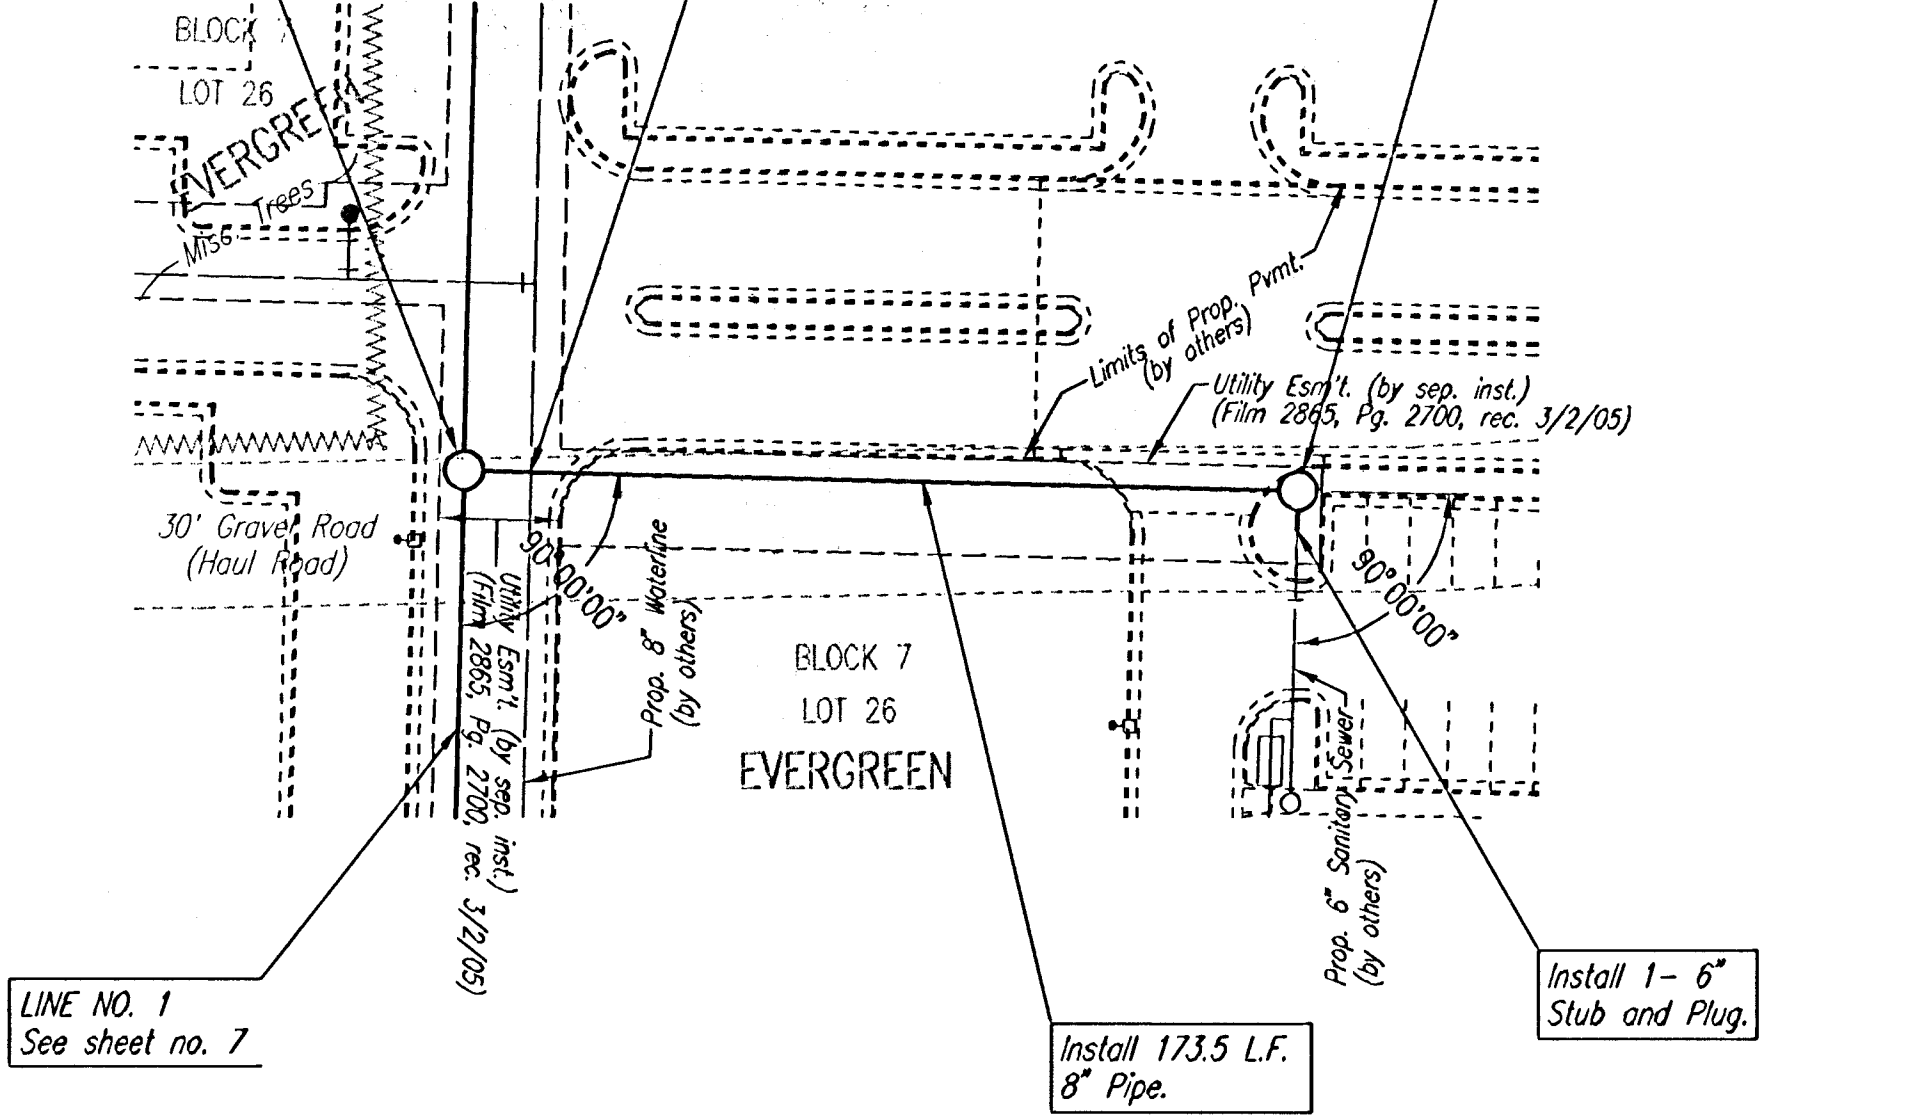

SANITARY SEWER LINE NO. 6

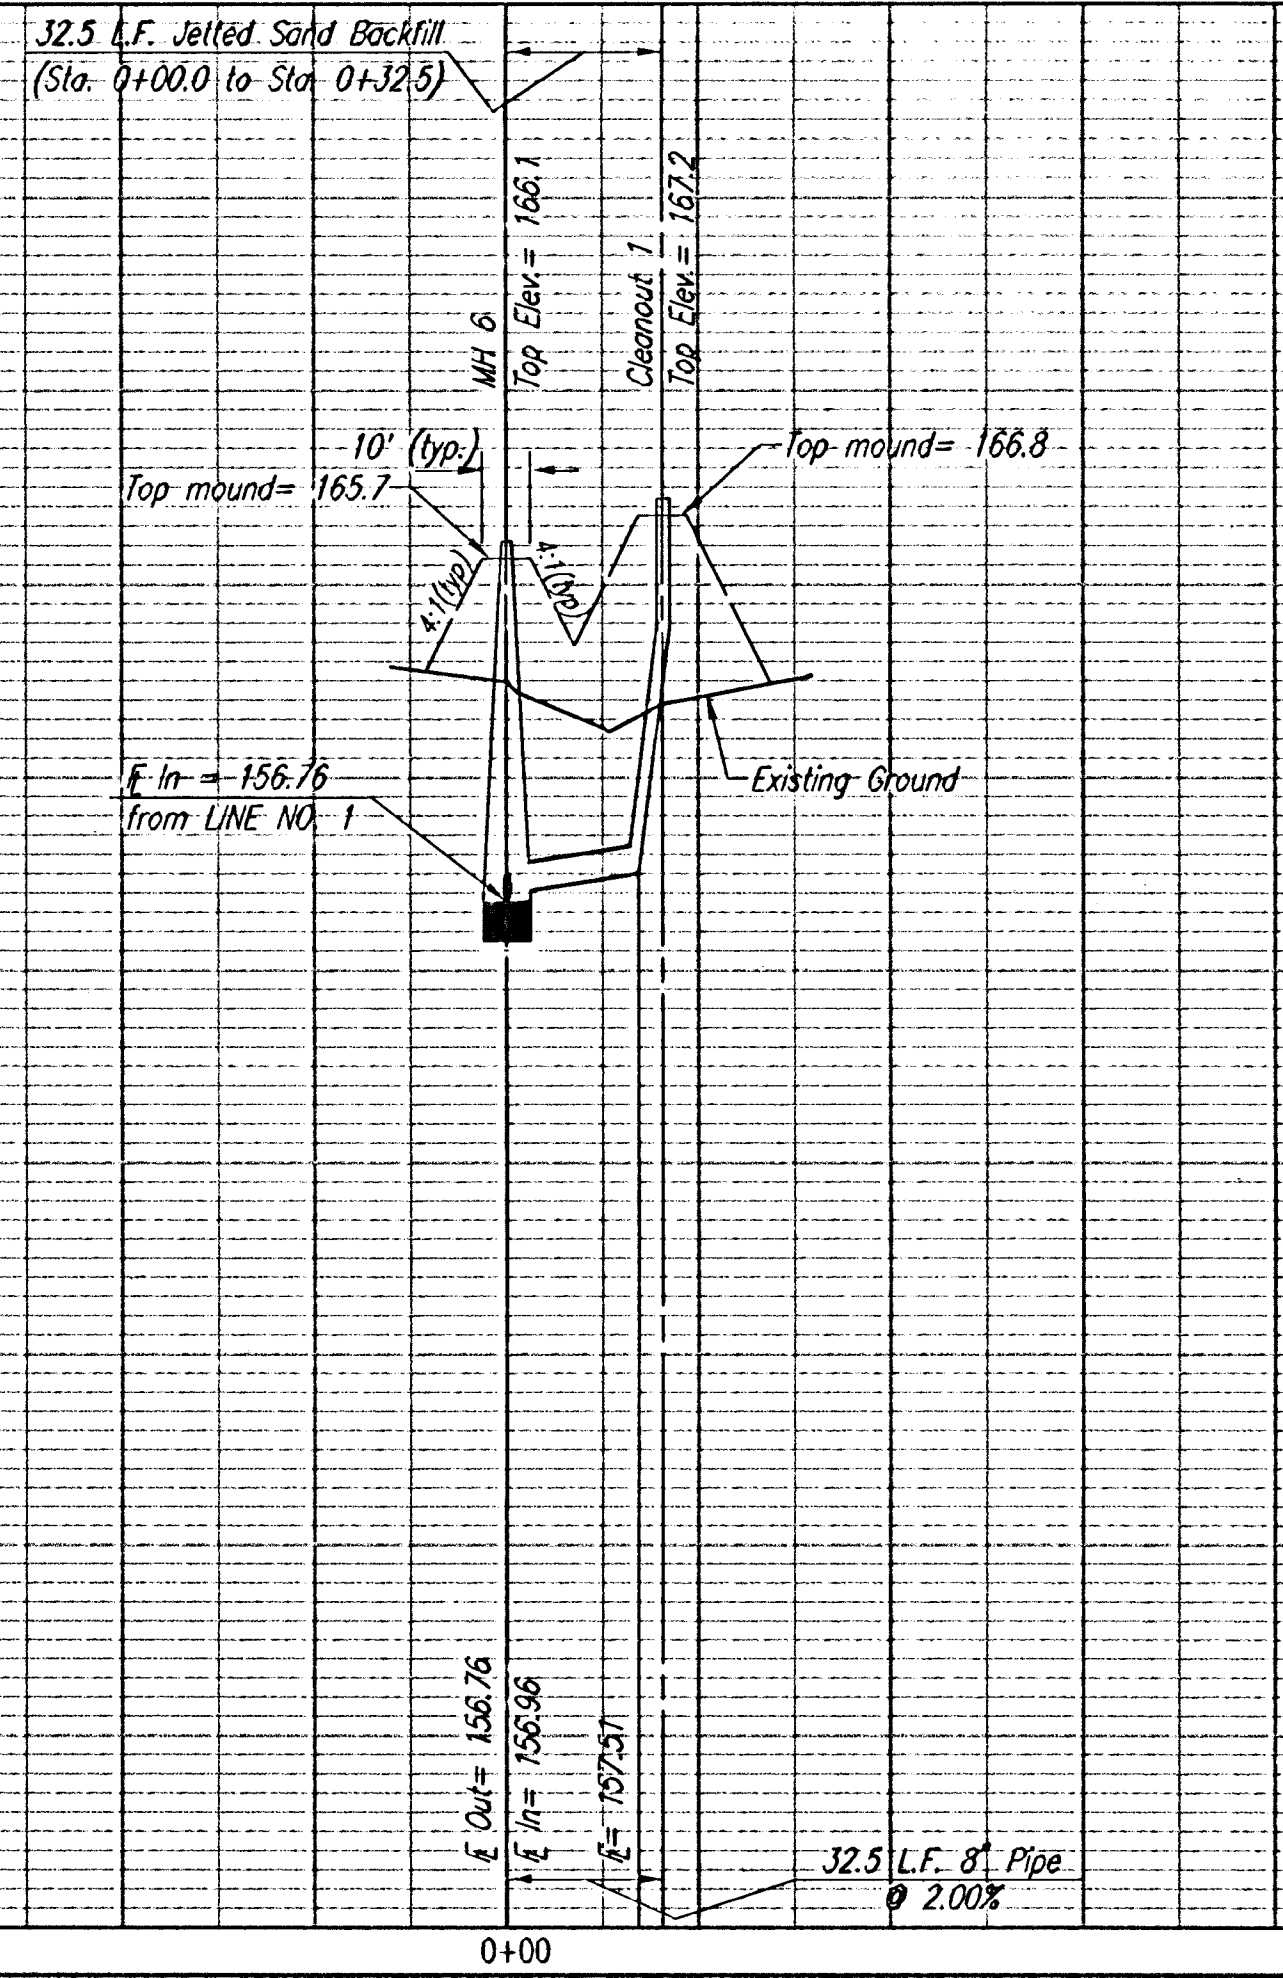

SANITARY SEWER LINE NO. 7

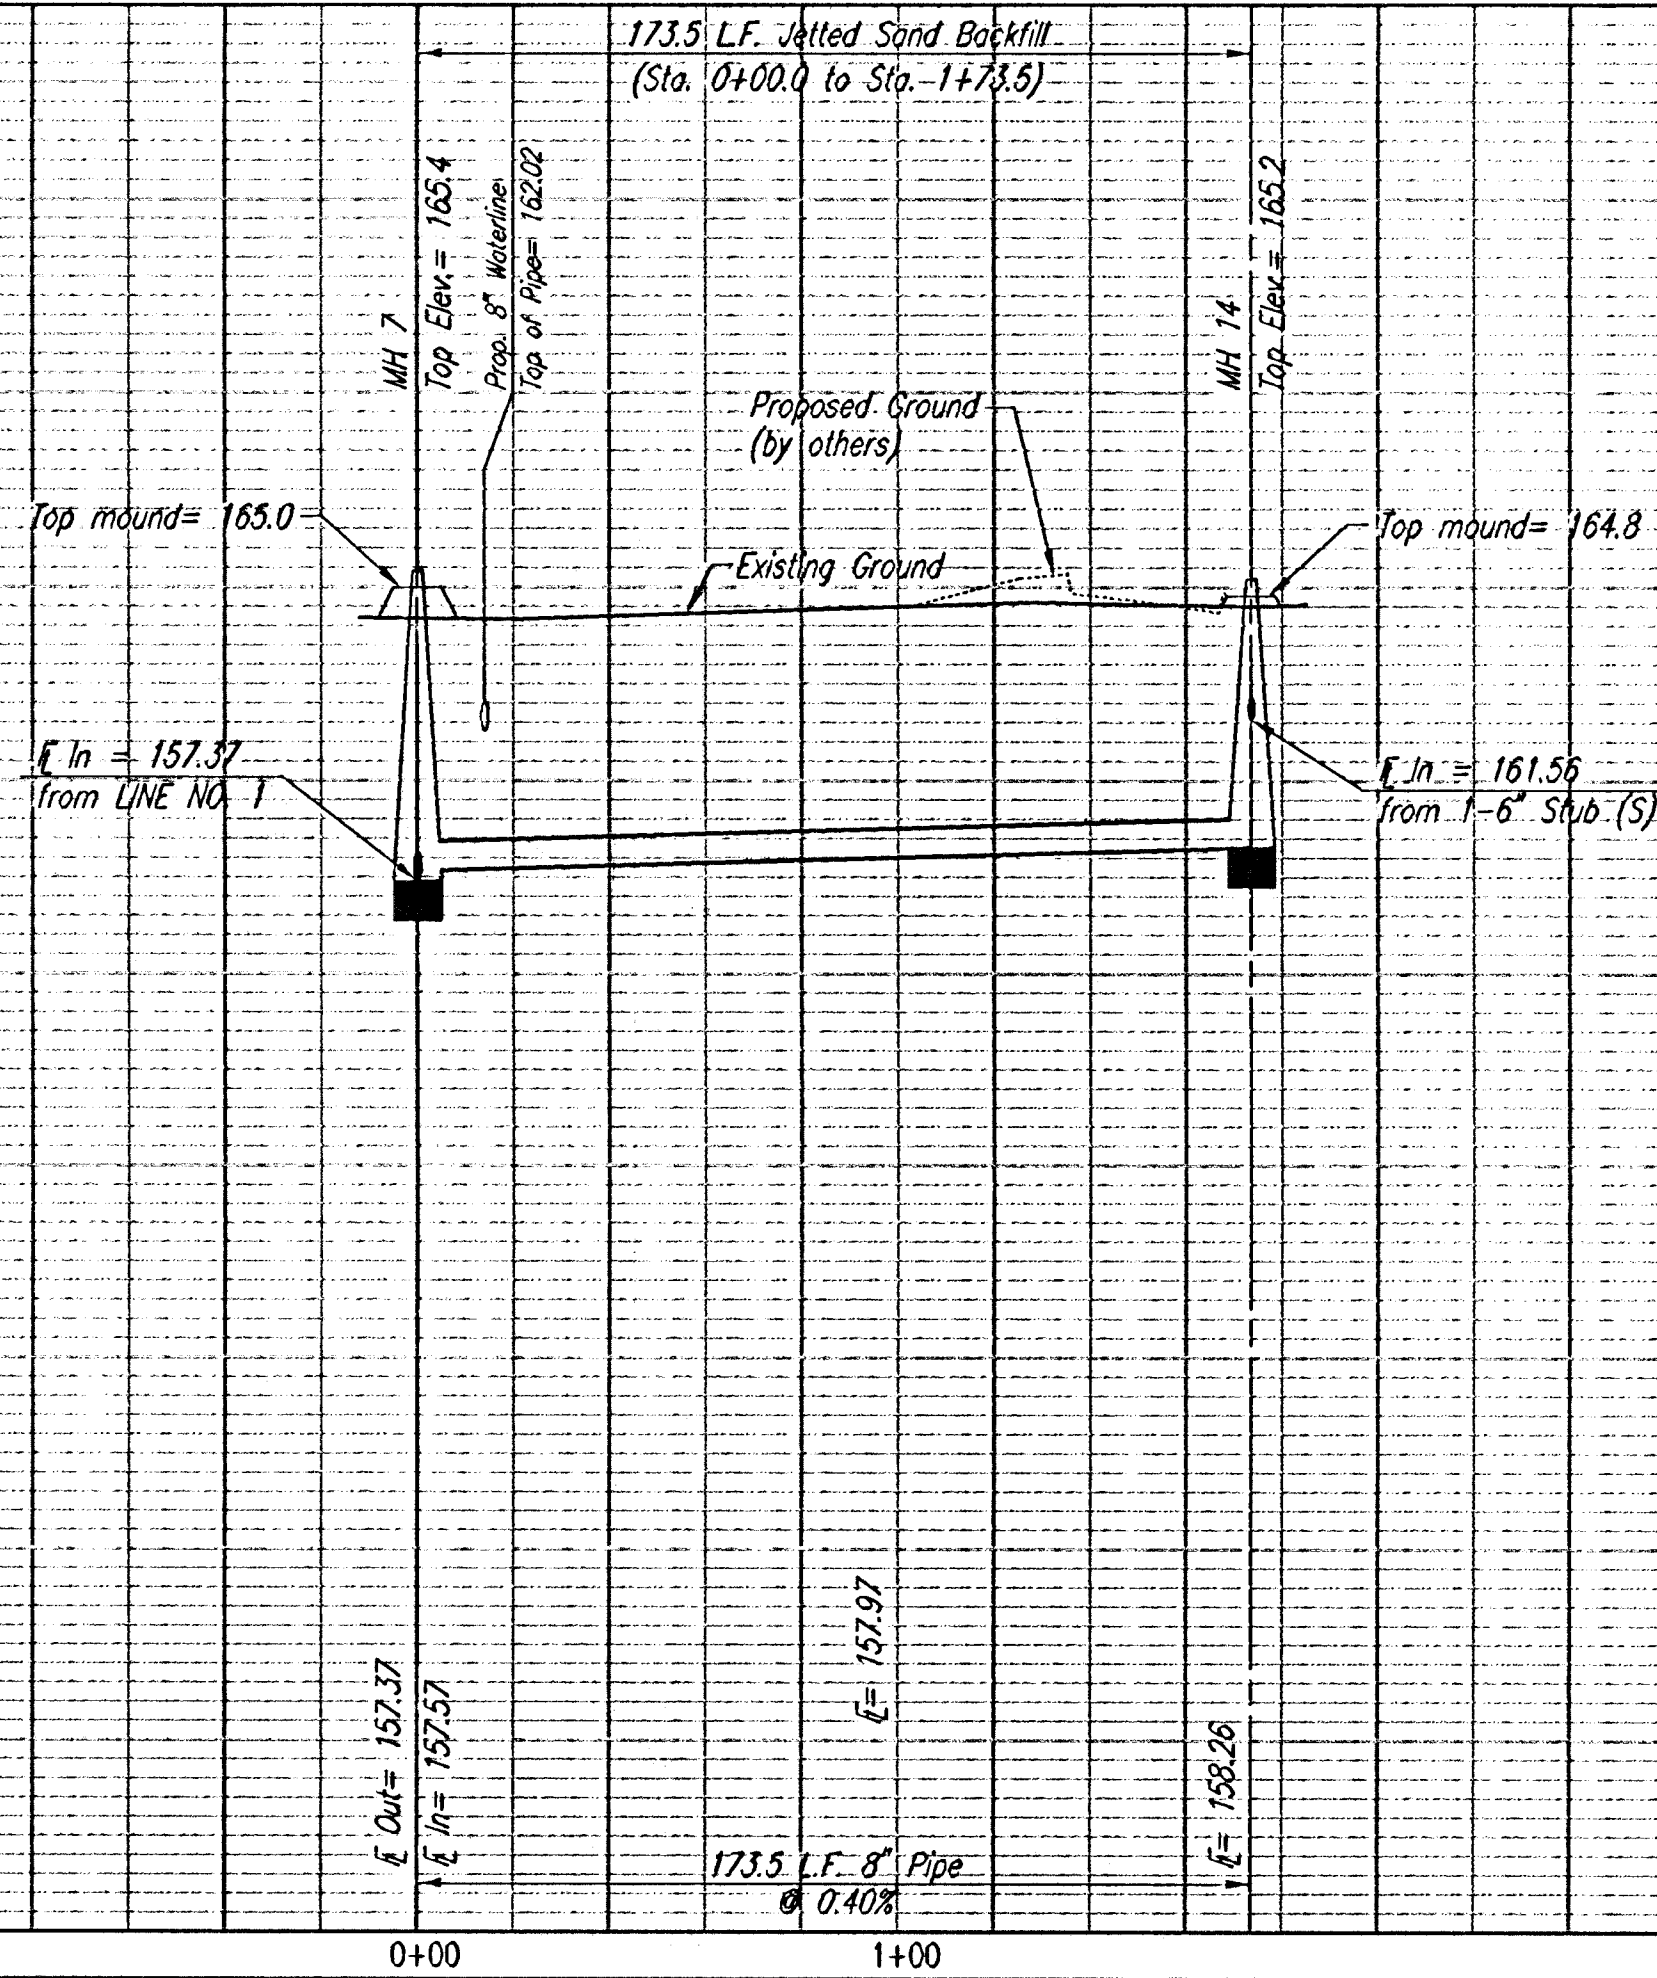

LATERAL 1 MAIN 6 OF THE
NORTHWEST INTERCEPTOR SEWER

SANITARY SEWER LINE NO. 6 & 7

JAMES L. ARMOUR, P.E. - ACTING CITY ENGINEER
CITY OF WICHITA PROJECT NO. 468-83969

Professional Engineering Consultants, P.A.
303 S. TOPEKA, WICHITA, KANSAS 67202
316.262.2591 • FAX 316.262.5885

Designed By: MDK
 Drawn By: JCA
 Job No.: 35-04090-5054
 Date: January 2005