



Bridge #8

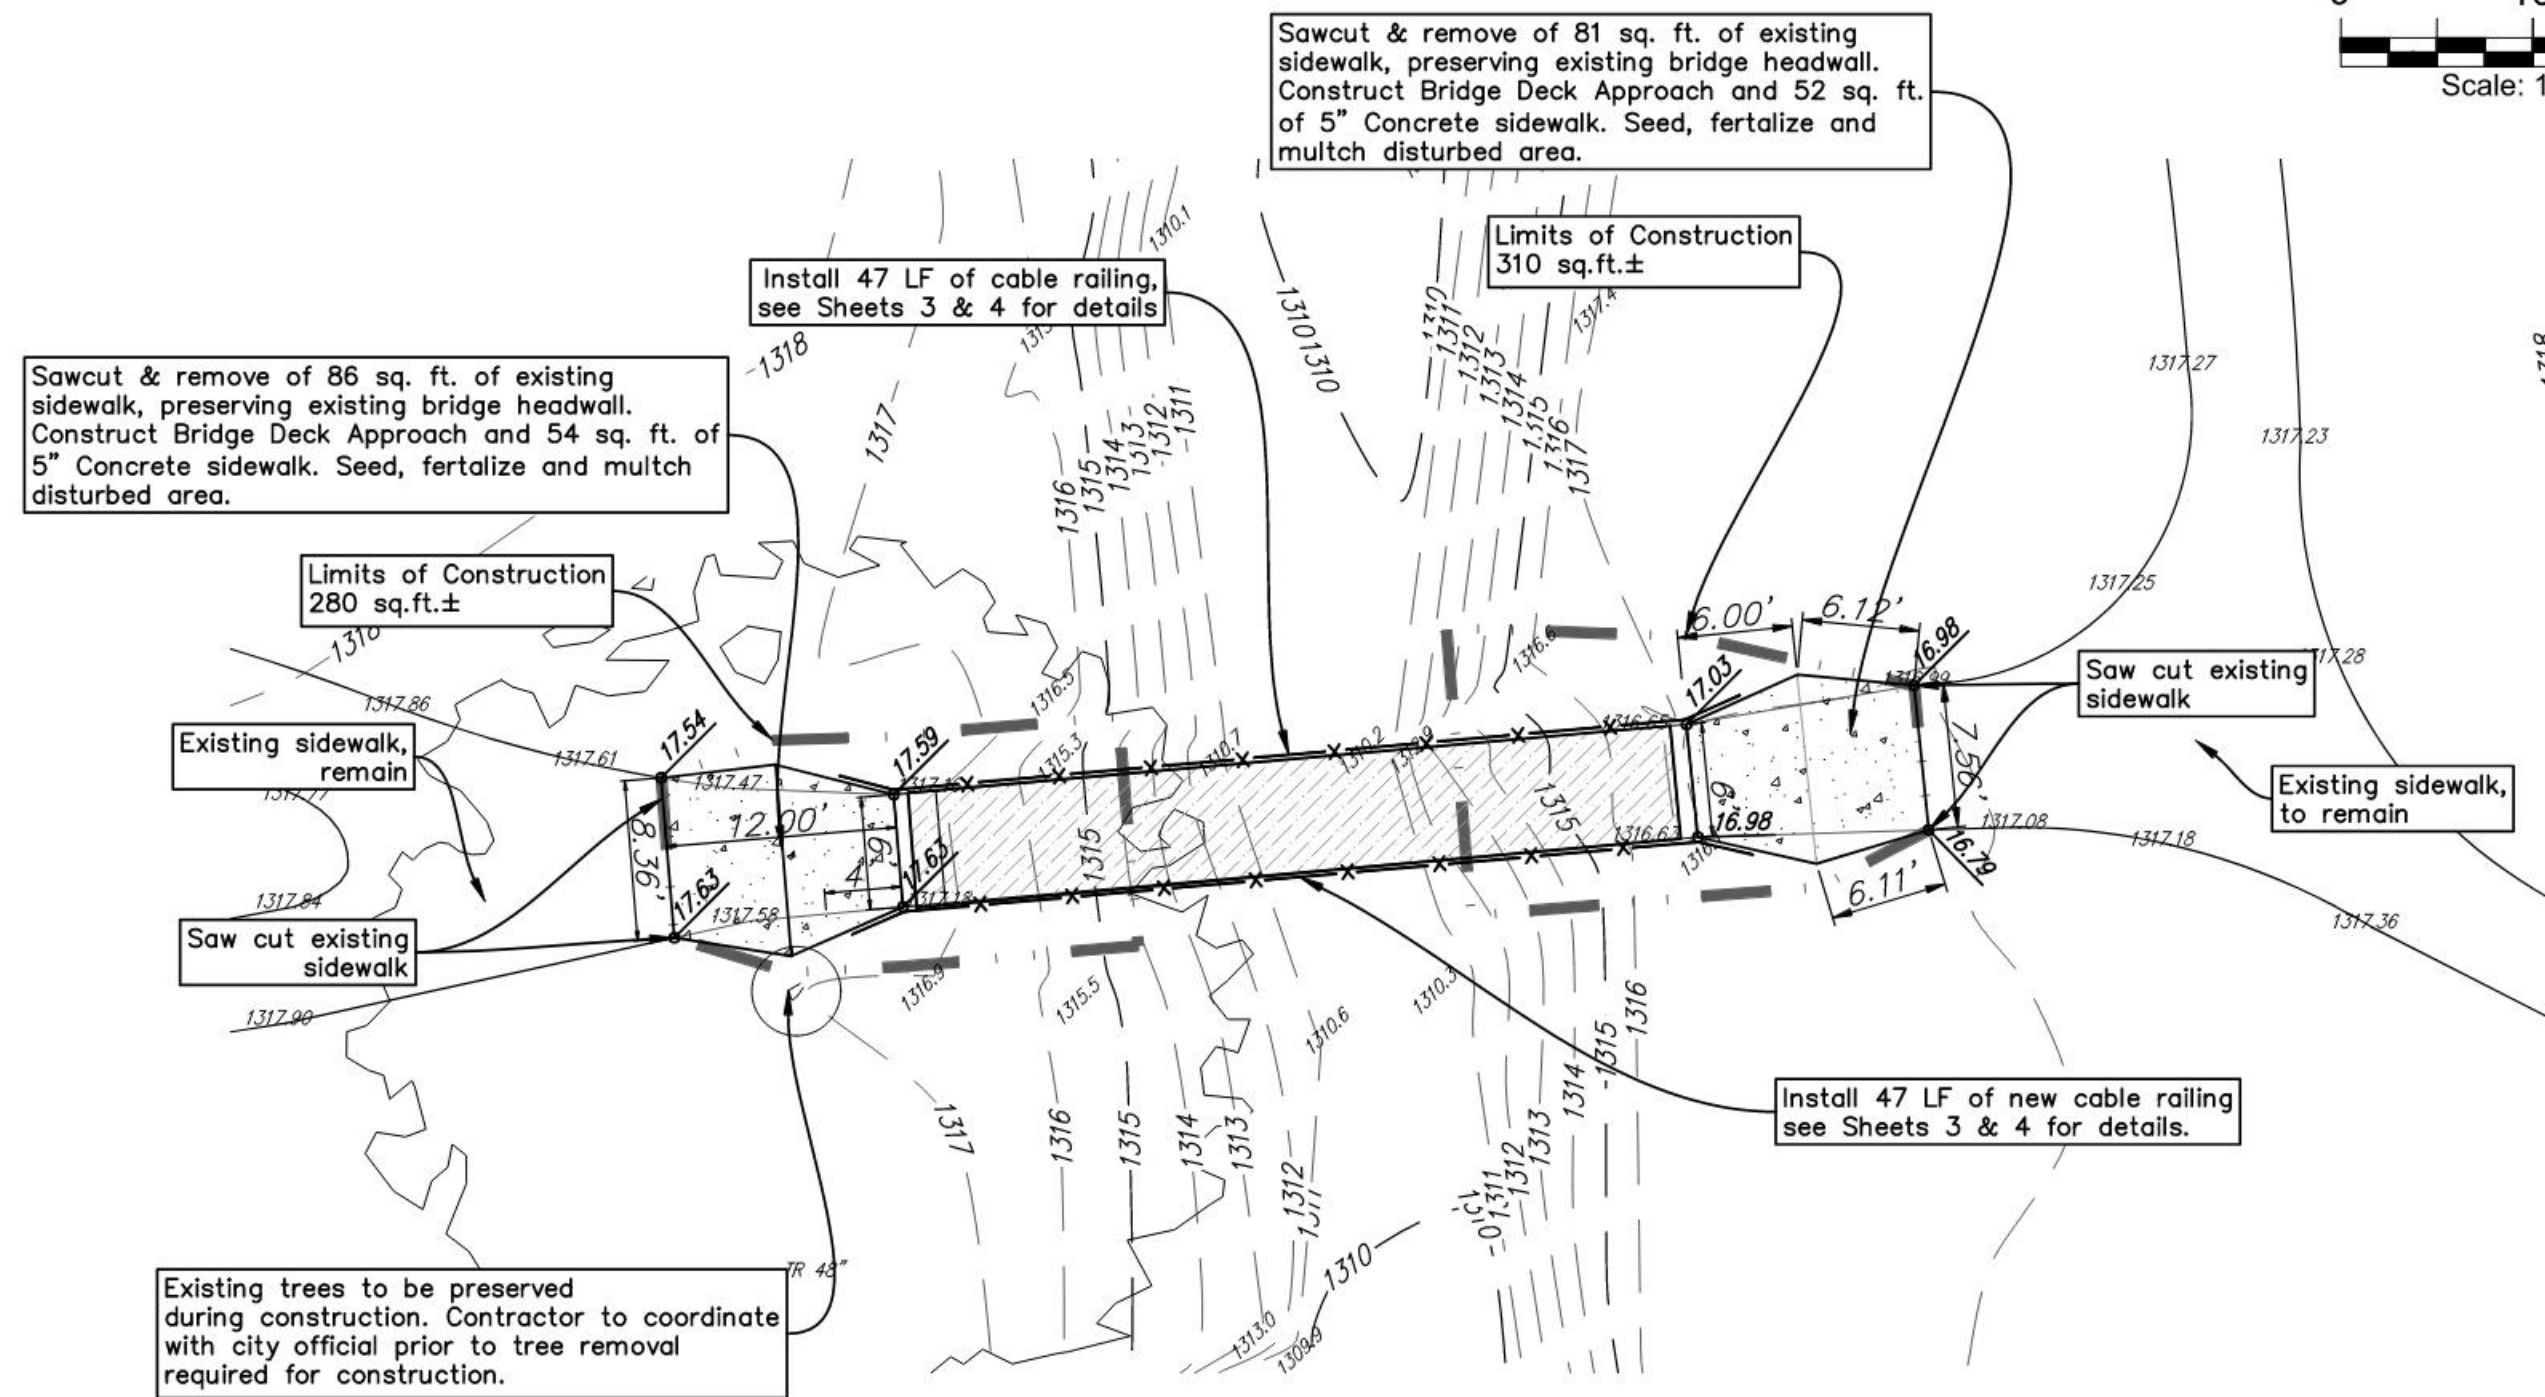


Add Alternates:

1. Regrade Bridge 2 location and install curlex mat.
2. Salvage & move Bridge 11 & 12 deck and combine at new location.
3. Removal of Footings at Bridge 4, 7, 9, 11 & 12 in place of abandonment.
4. Substitute 6"x1" IPE Wood for the Base Treated Wood for Railing Top Frame. Substitute Stainless Steel Cables for the base Galv. Steel Cable.


Bridge #13

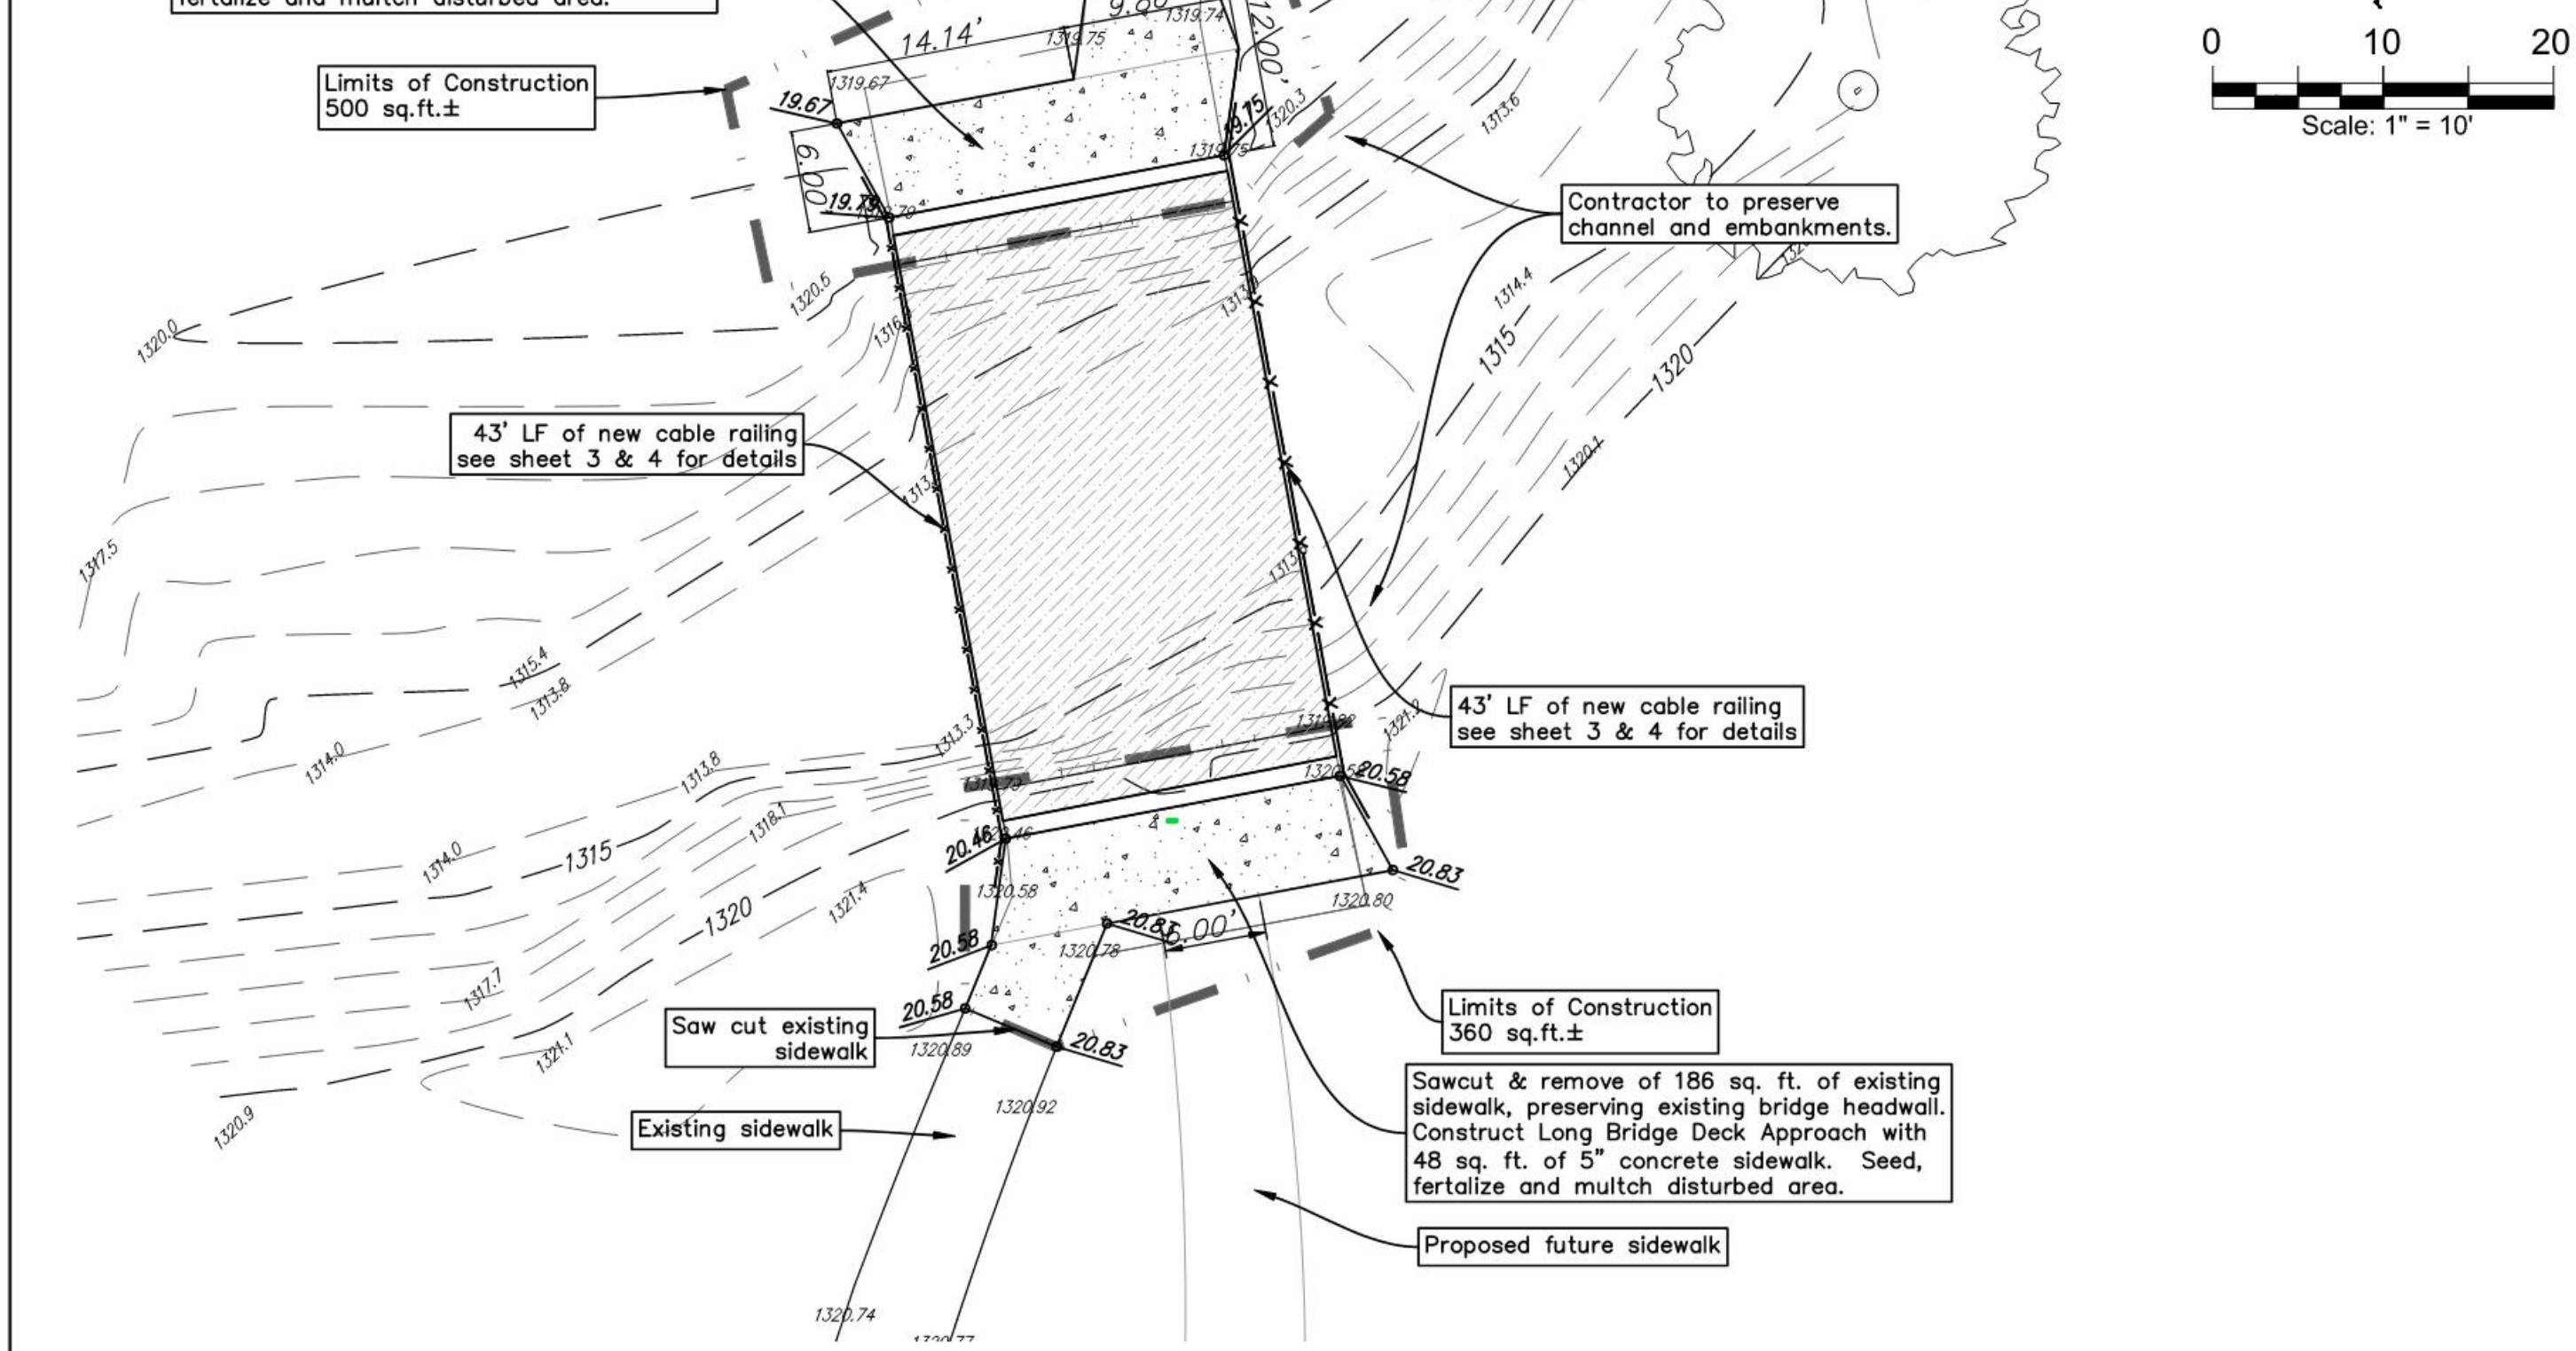

Bridge #10

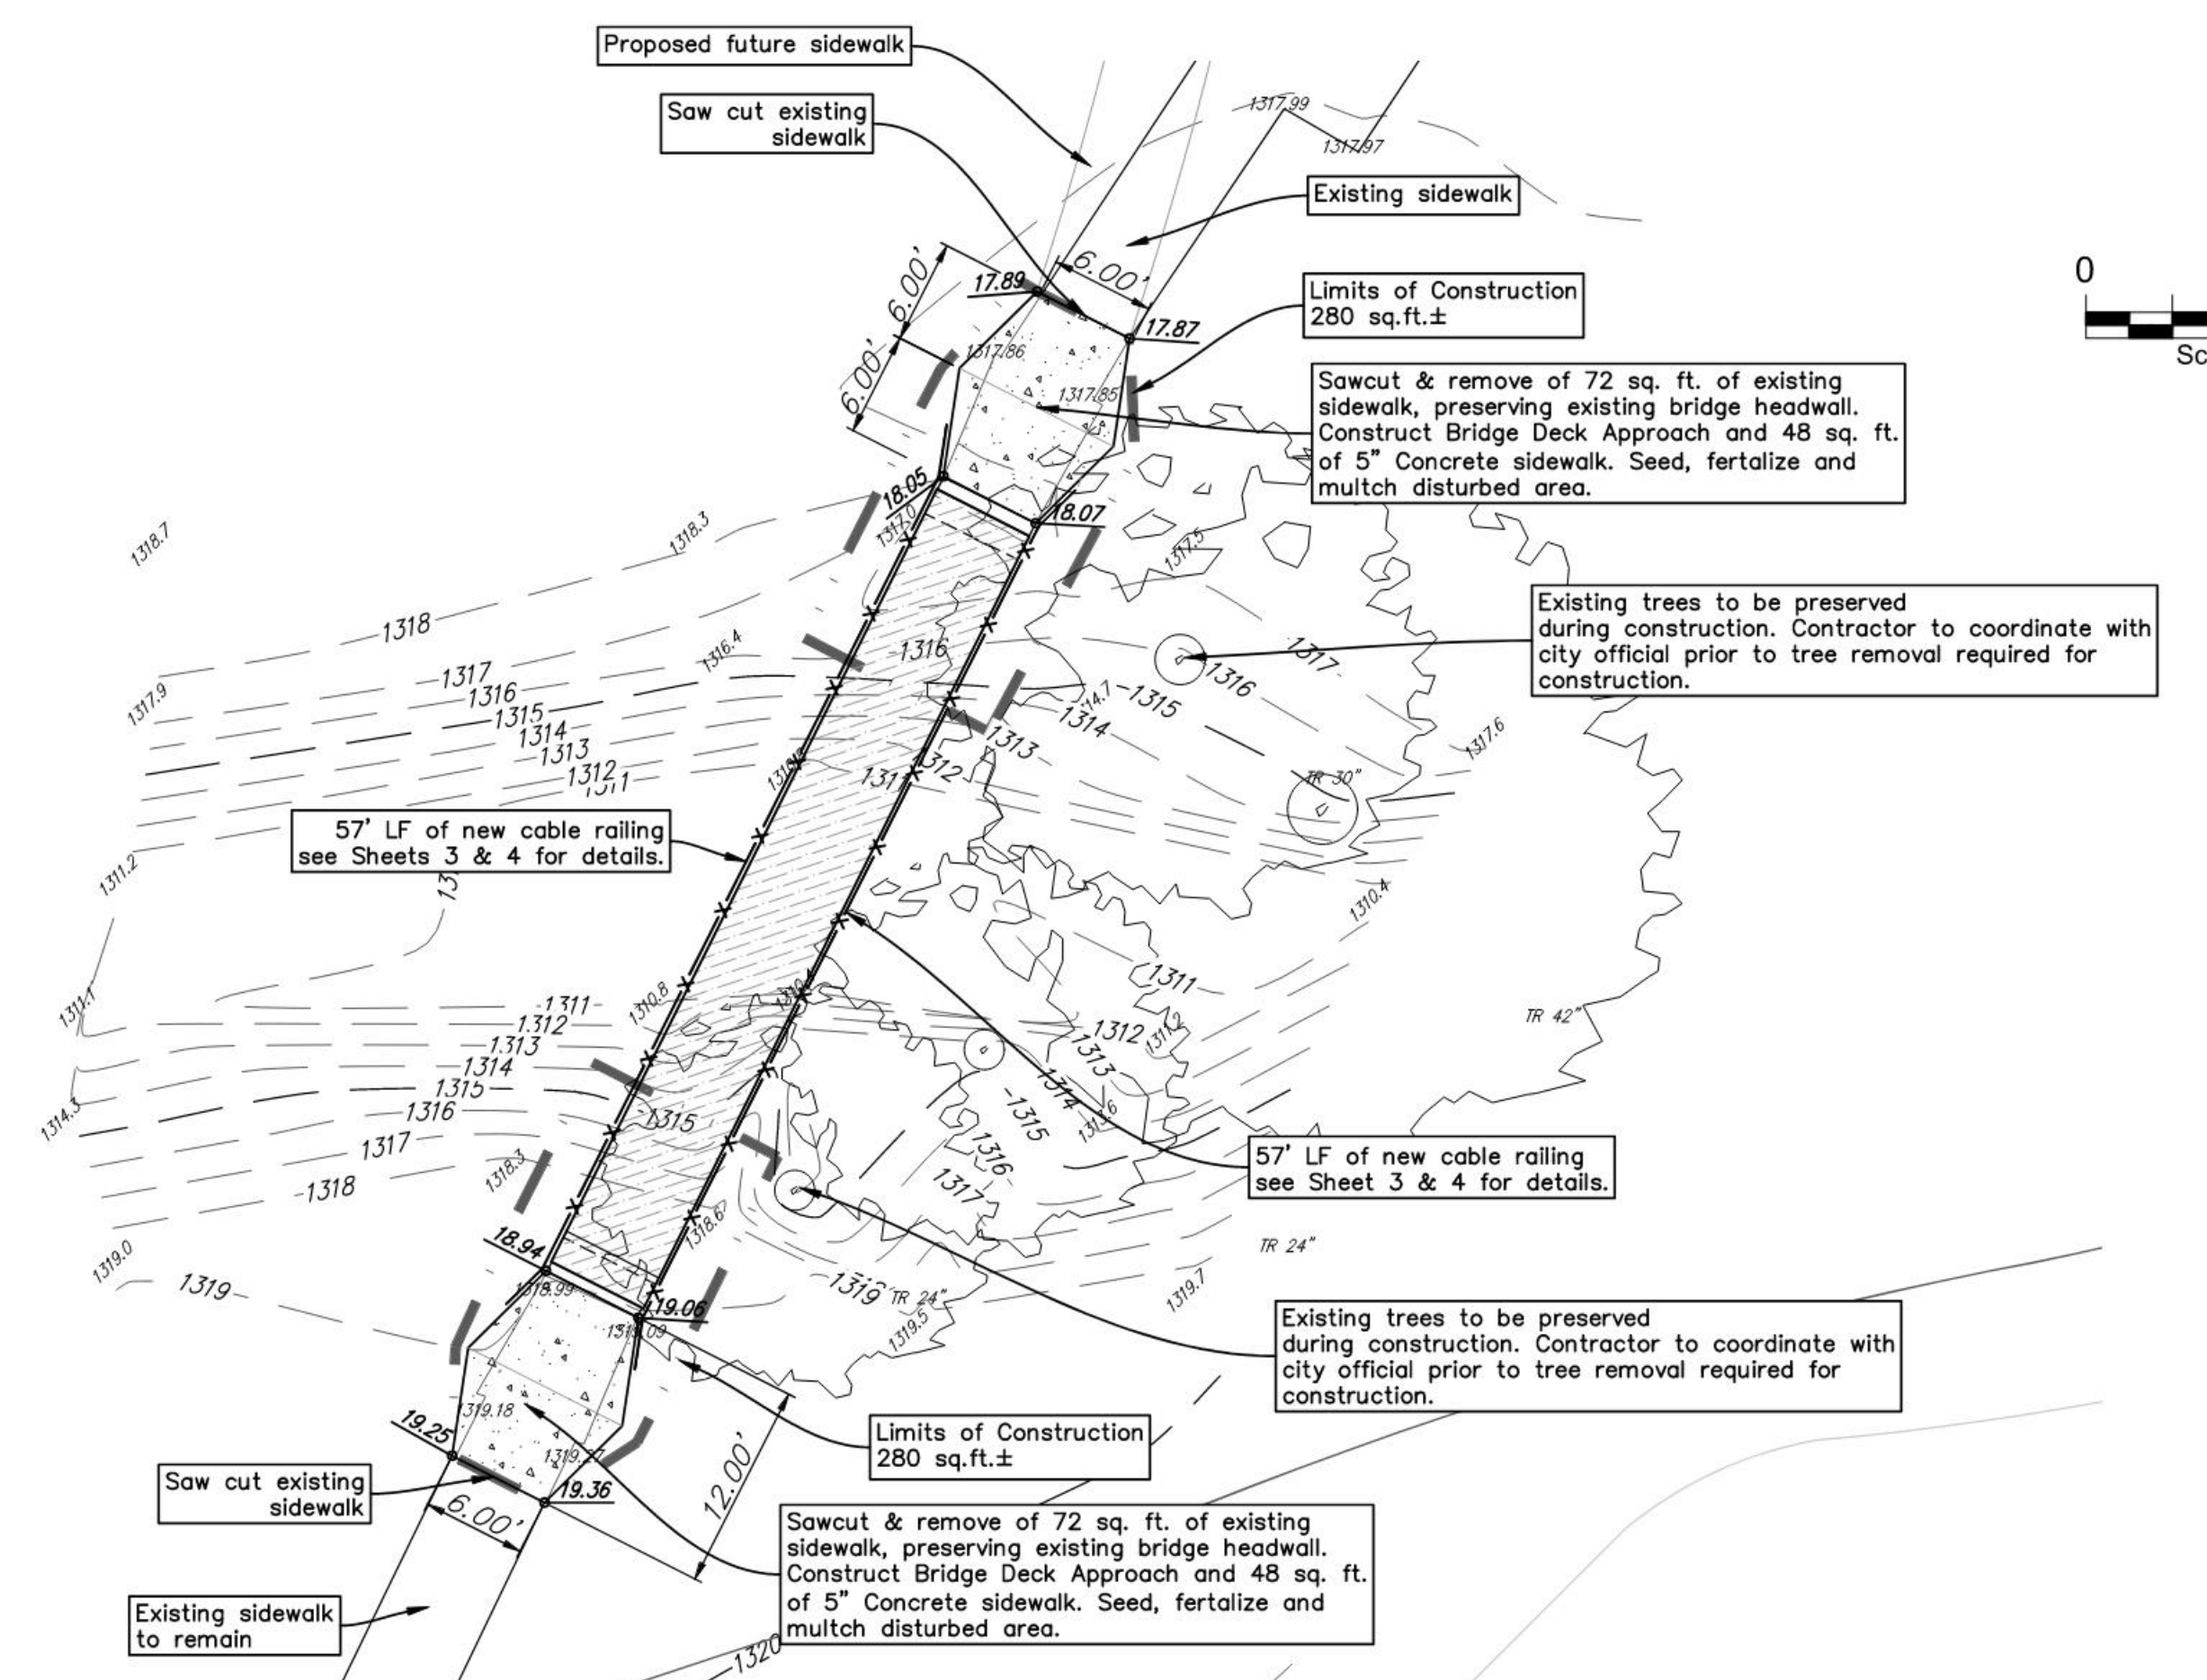

Bridge #14

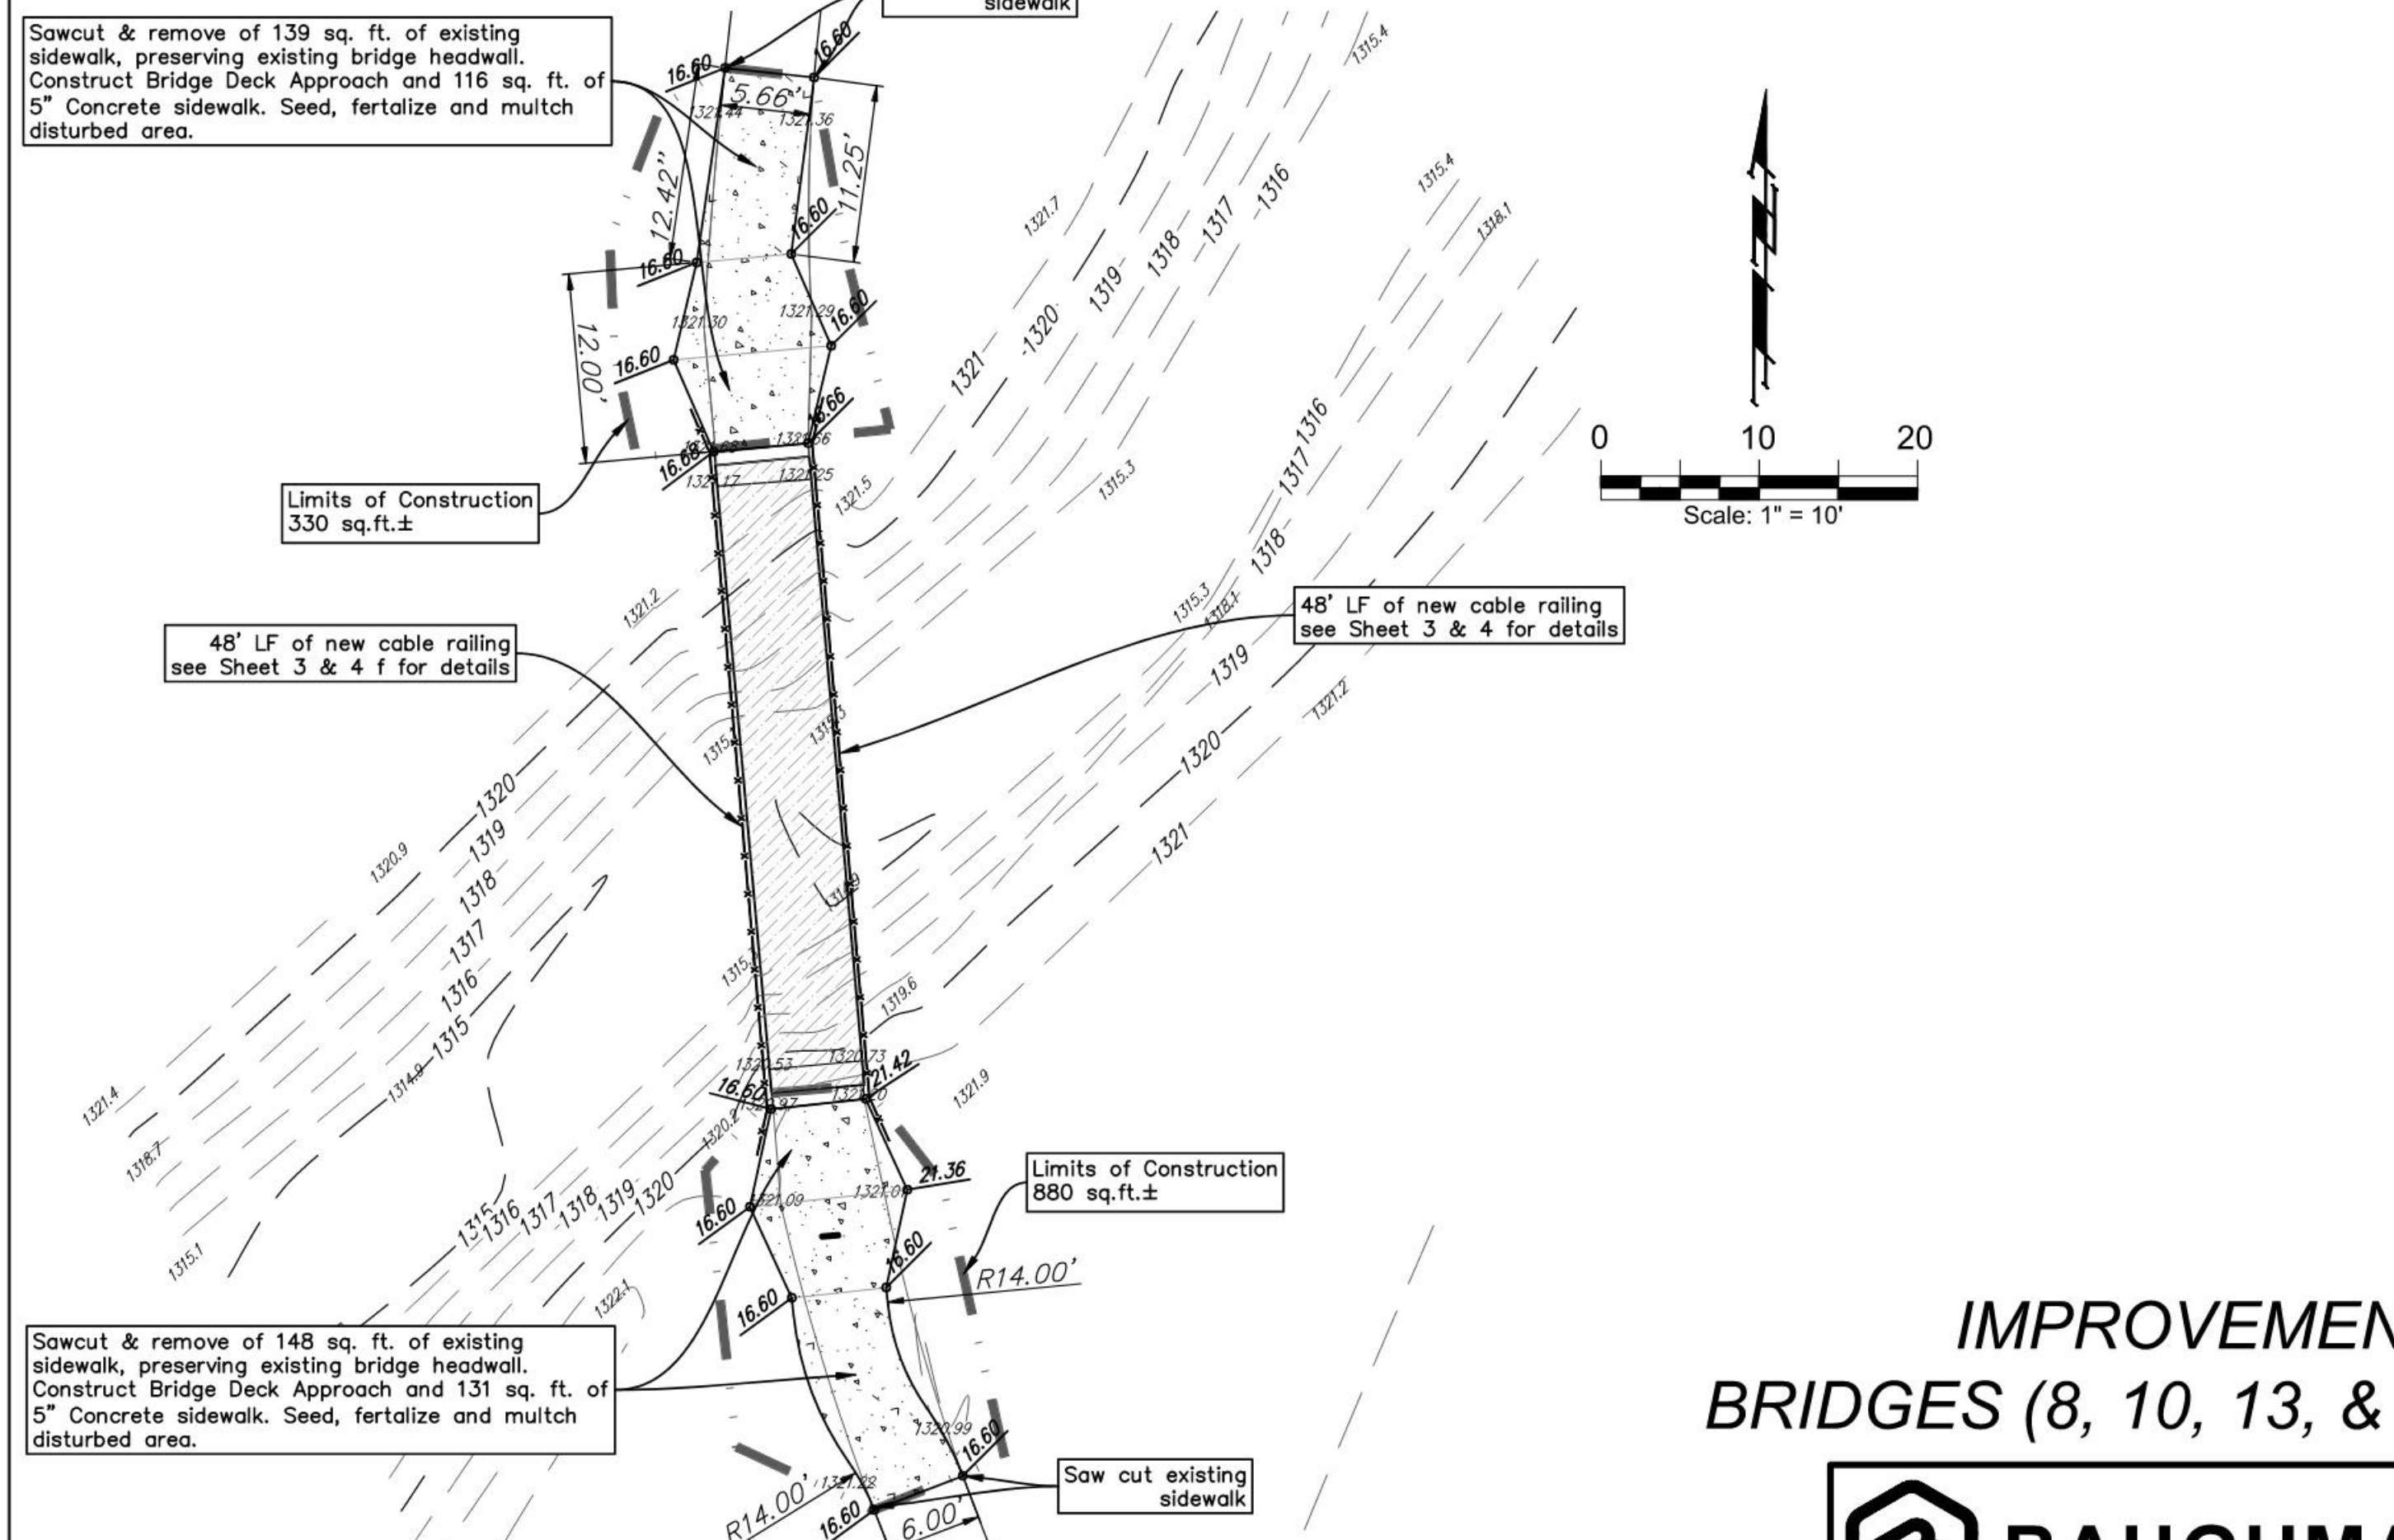

IMPROVEMENTS BRIDGES (8, 10, 13, & 14)



LANDSCAPE ARCHITECT
CONFLUENCE
417 Delaware Street
Kansas City, MO 64105
816.531.7227
www.thinkconfluence.com

STRUCTURAL ENGINEER
STAND STRUCTURAL ENGINEERING INC.
8234 ROBINSON STREET
OVERLAND PARK, KS 66204
913.214.2169

CIVIL ENGINEER
BAUGHMAN COMPANY, PA
315 ELLIS STREET
WICHITA, KS 67211
316.262.7271



Revision Schedule		
No.	Date	Description
1	1/9/2023	PERMIT SET
2	1/23/2024	REVISED SET FOR REBID

L.W. CLAPP PARK
CITY OF WICHITA
4611 E HARRY STREET
WICHITA, KS 67218

Project Number	19305
Issue	PERMIT SET
Date	2023-10-06

7
11

File Location: E:\Projects\Clapp Park PH1 - Gypsum Creek Bridge Replacement (23-01-E414)\Engineering\Clapp Park Base / SAVE DATE: 2/7/2024 3:37 PM BY: pat / PLOT DATE: 2/7/2024 3:38 PM BY: pat