




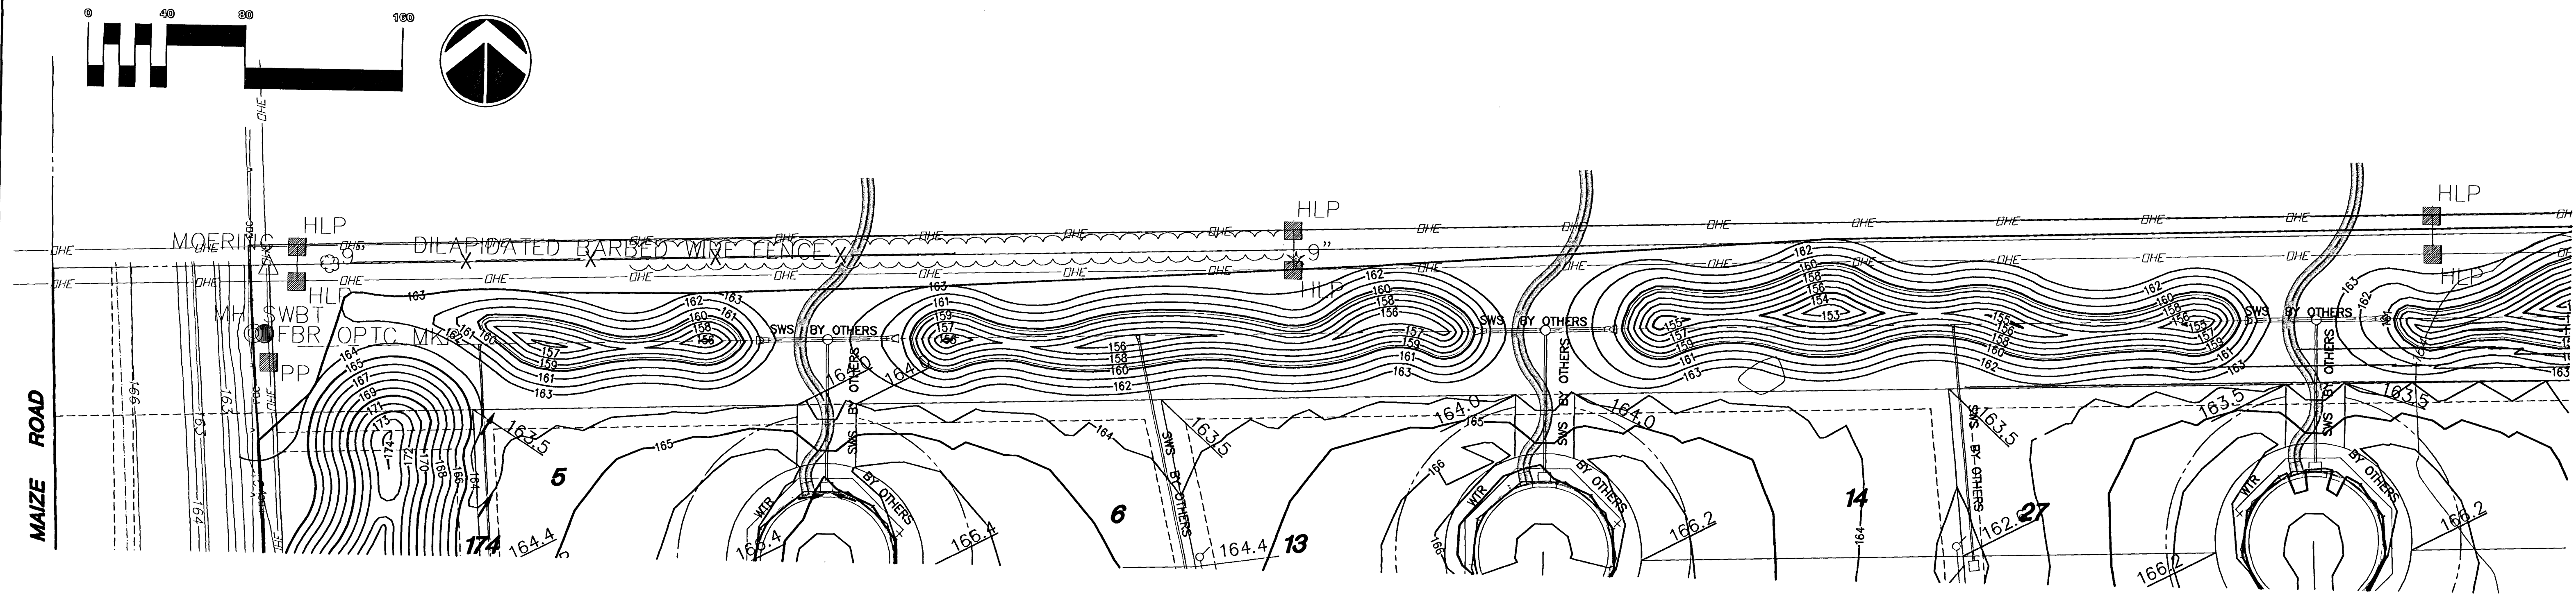

PHASE 3 - POND GRADING

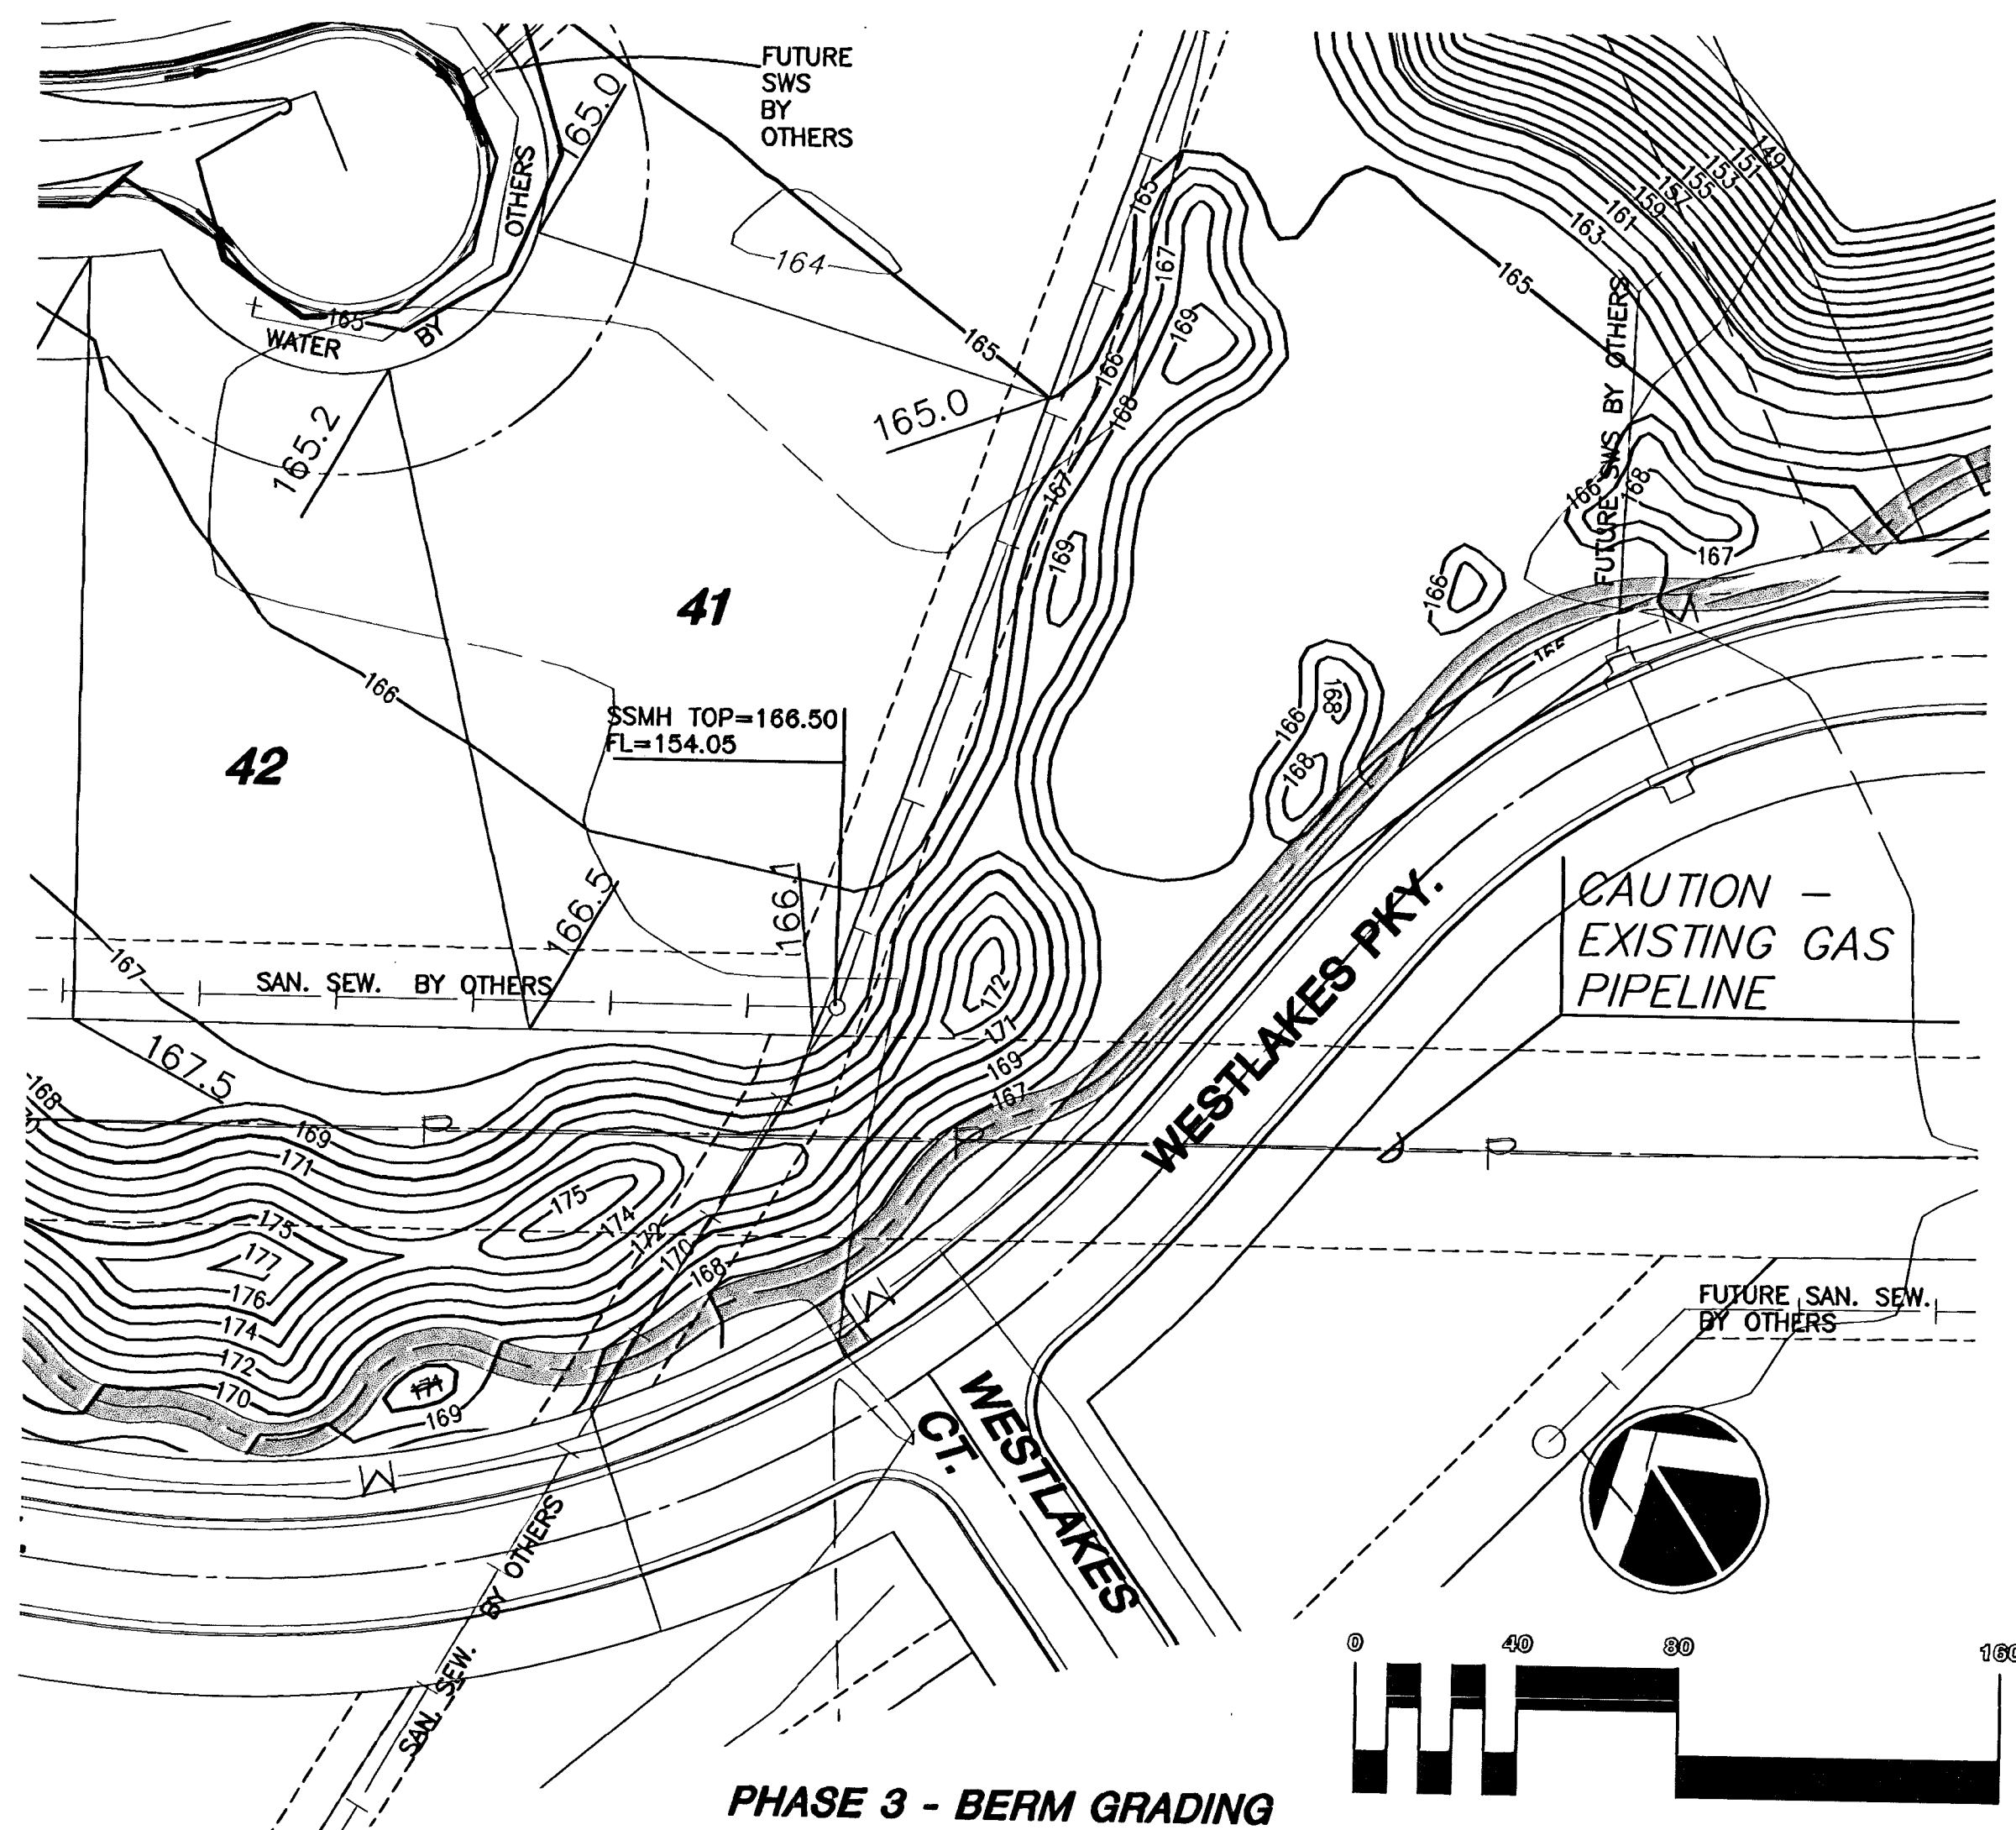

PHASE 3 - BERM GRADING

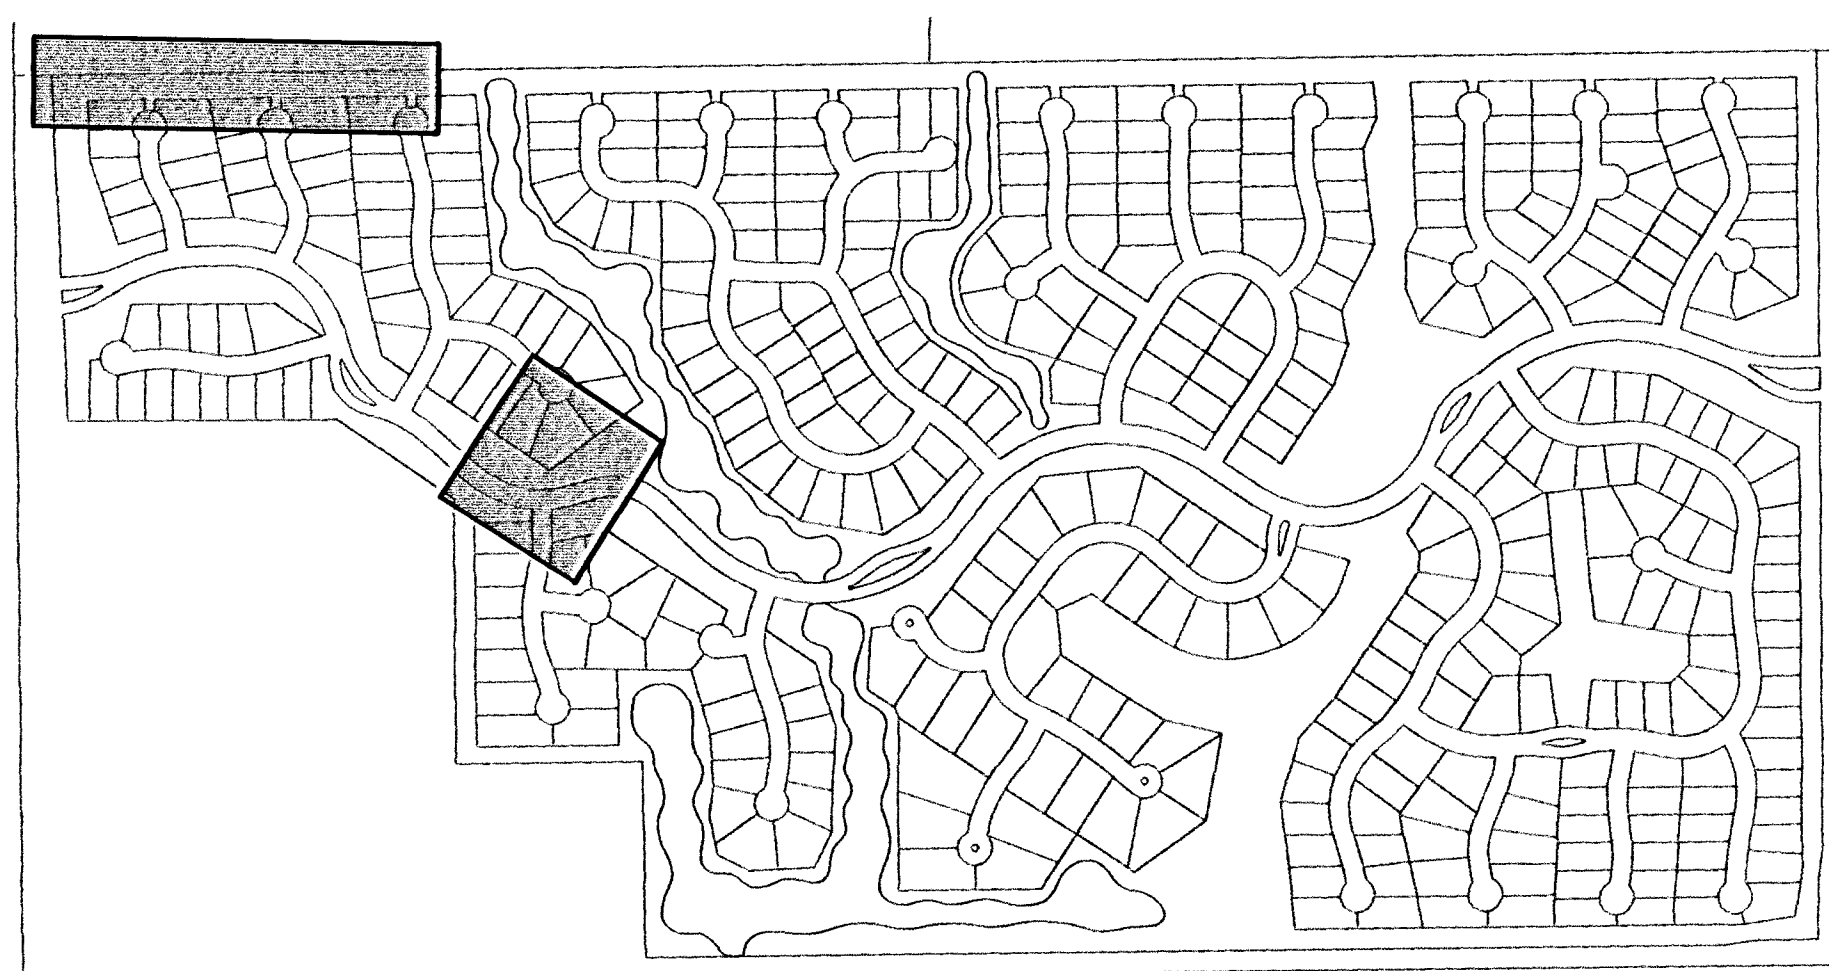

KEY

LEGEND

- WATER LINE
- SAN. SEWER LINE
- 1355 — EXIST. CONTOURS
- 1355 — PROP. CONTOURS
- LIMITS OF GRADING



FOX RIDGE ADDITION
PROJECT NAME

PHASE 3 - BERM & POND GRADING
SHEET TITLE

SRS/DG DM GJA
DESIGN BY: DRAWN BY: CHECKED BY:

MAY 2004 BM_GRD_3 9 / 16
DATE JOB NO. SHEET/OF