




SECTION A-A
 ROUNDABOUT 1 - MURDOCK AVE.
 • STACKMAN DR. & N. RIVER BLVD.
 NO SCALE

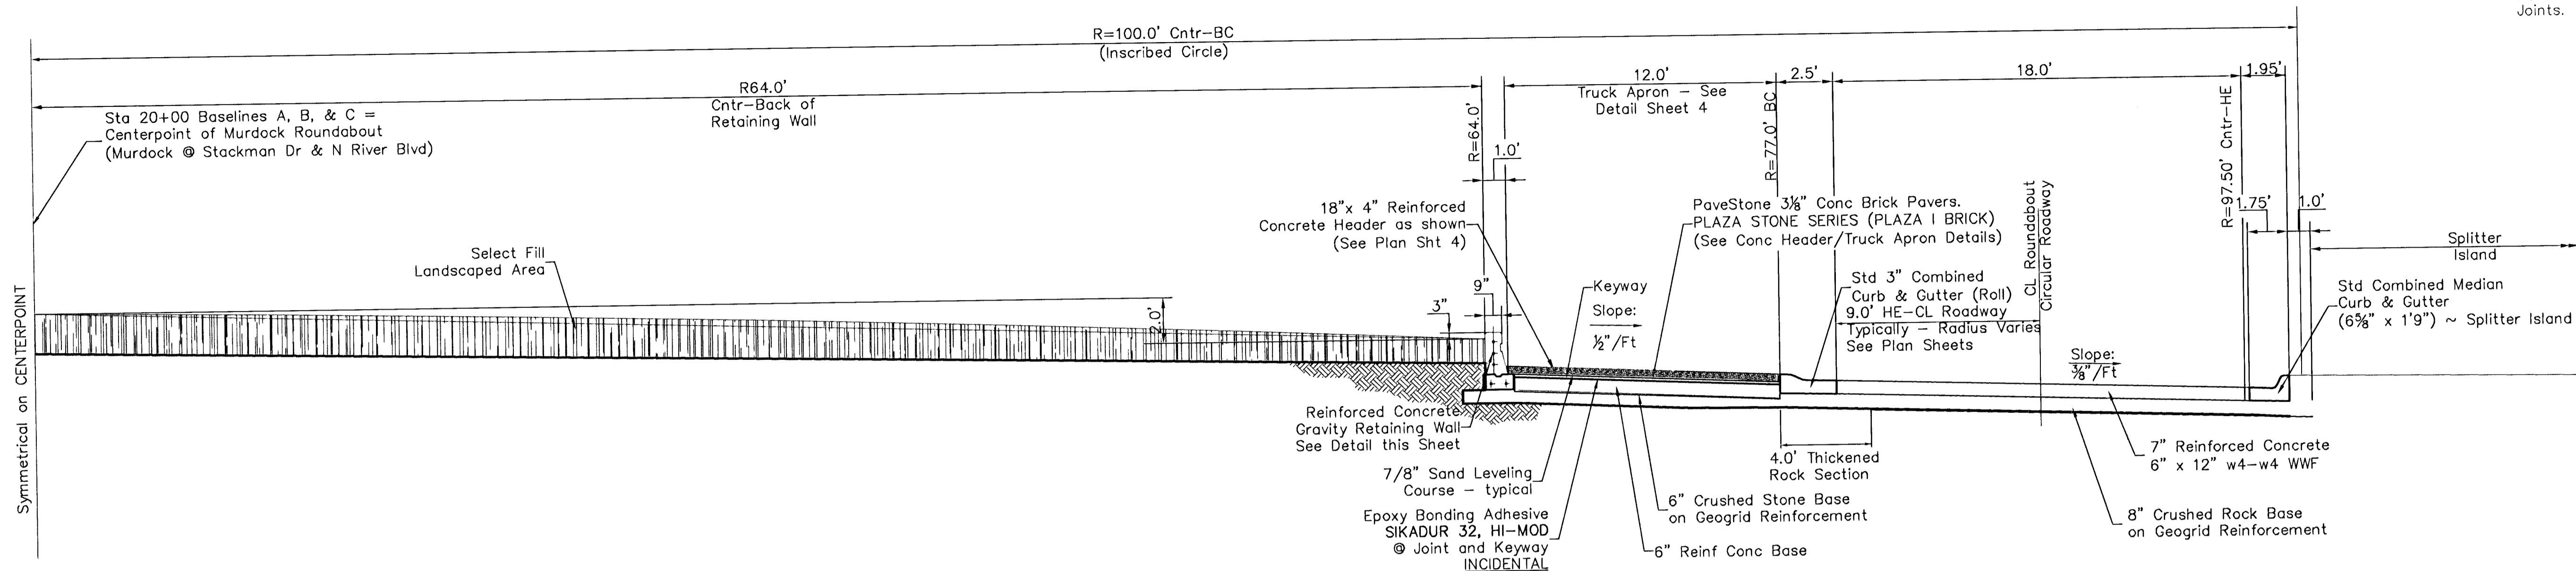


SECTION B-B
 TYPICAL ROUNDABOUT SIDE STREET APPROACHES
 NO SCALE

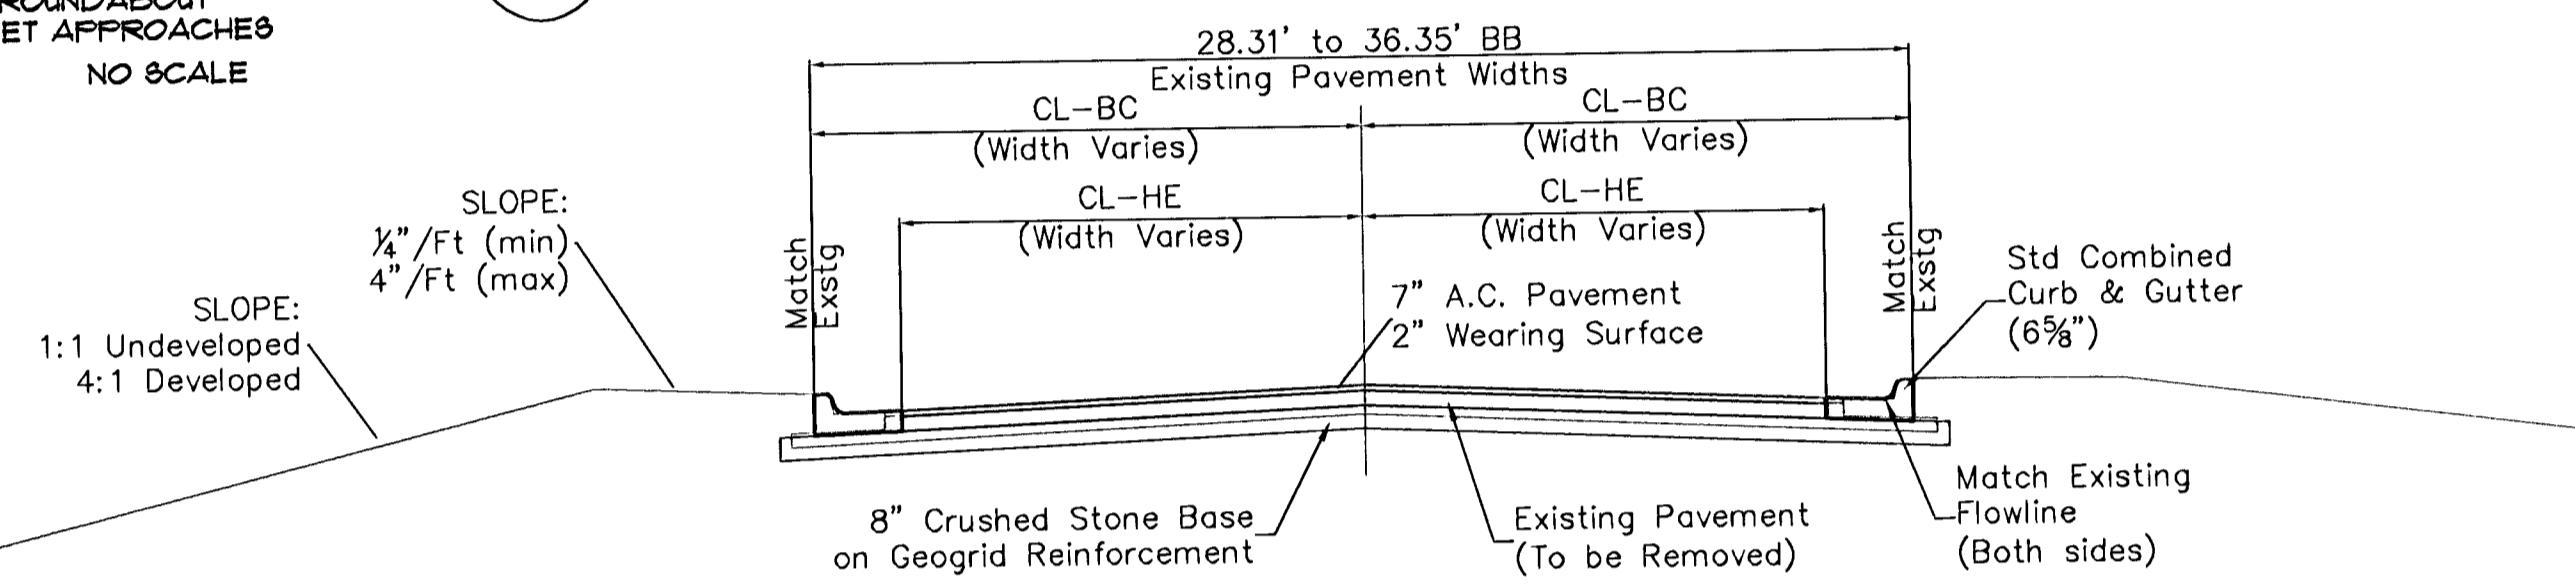


SECTION C-C
 TYPICAL ROUNDABOUT SIDE STREET APPROACHES
 NO SCALE

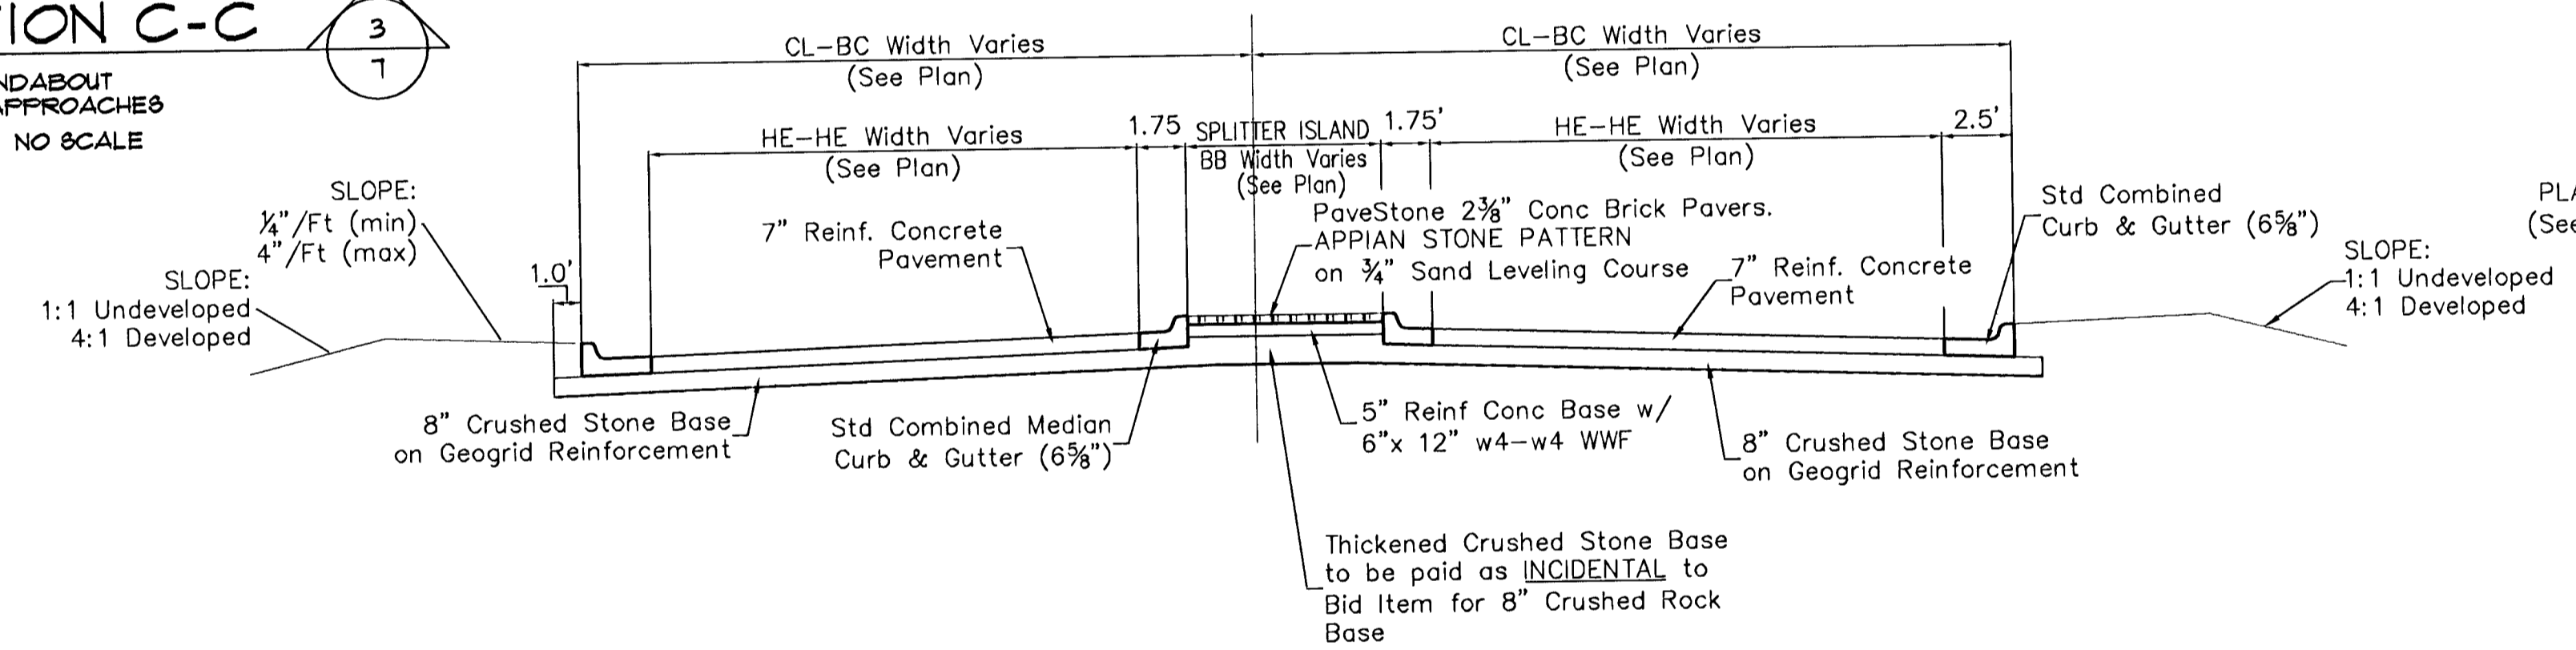


SECTION D-D
 TYPICAL PAVEMENT SECTION ROUNDABOUT BRICK CROSSWALKS
 NO SCALE

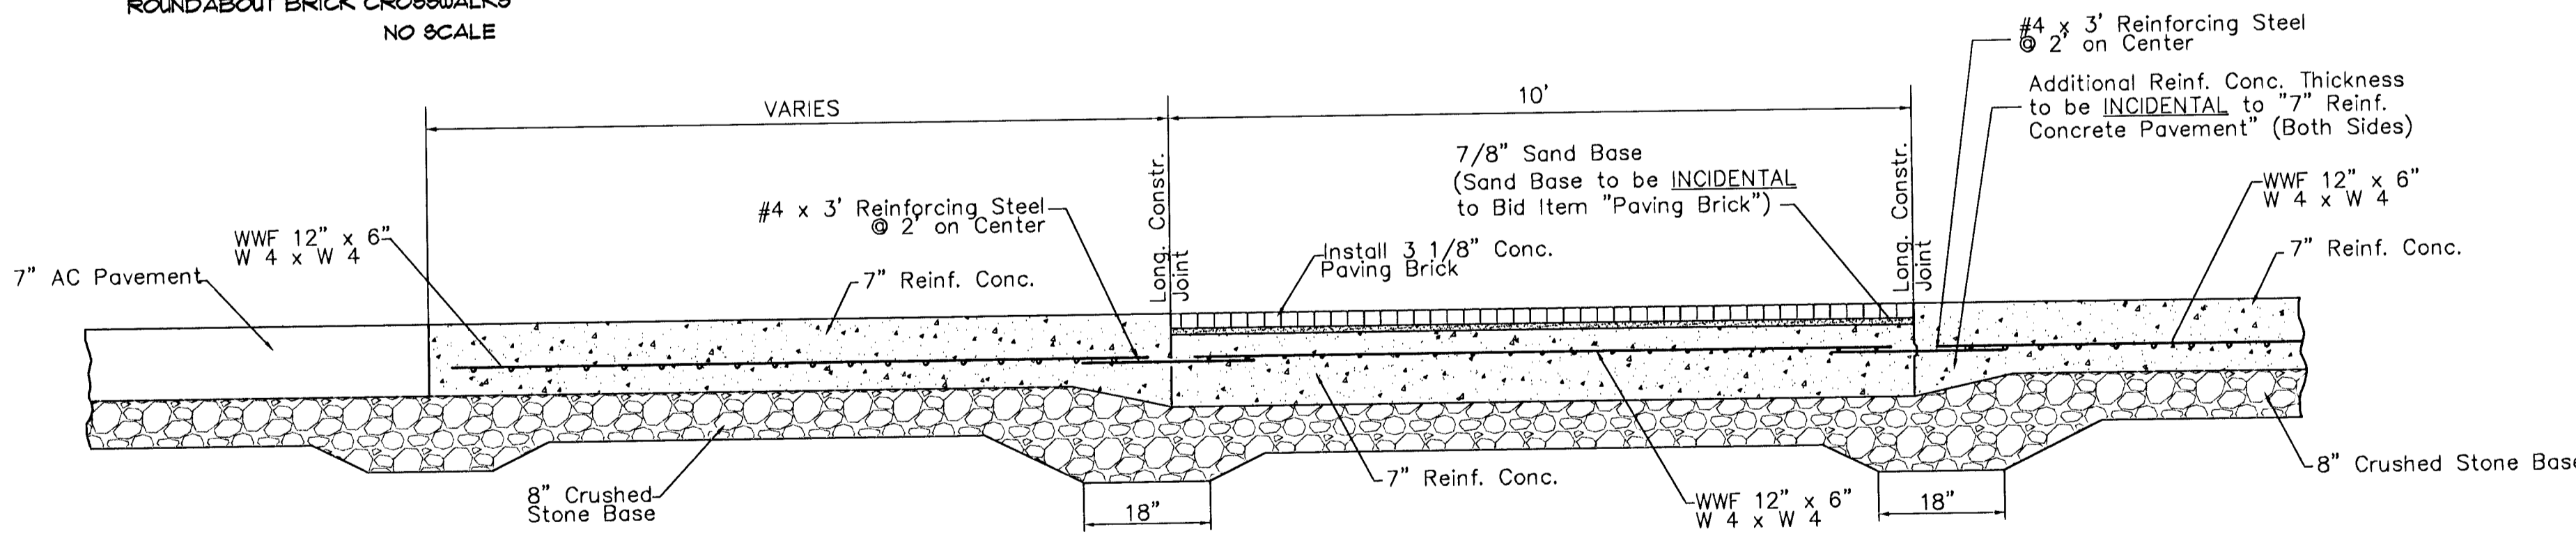


5 WHEEL CHAIR RAMP DETAIL
 NON-STANDARD CONCRETE UCR CONSTRUCTION TYPICALS
 NO SCALE

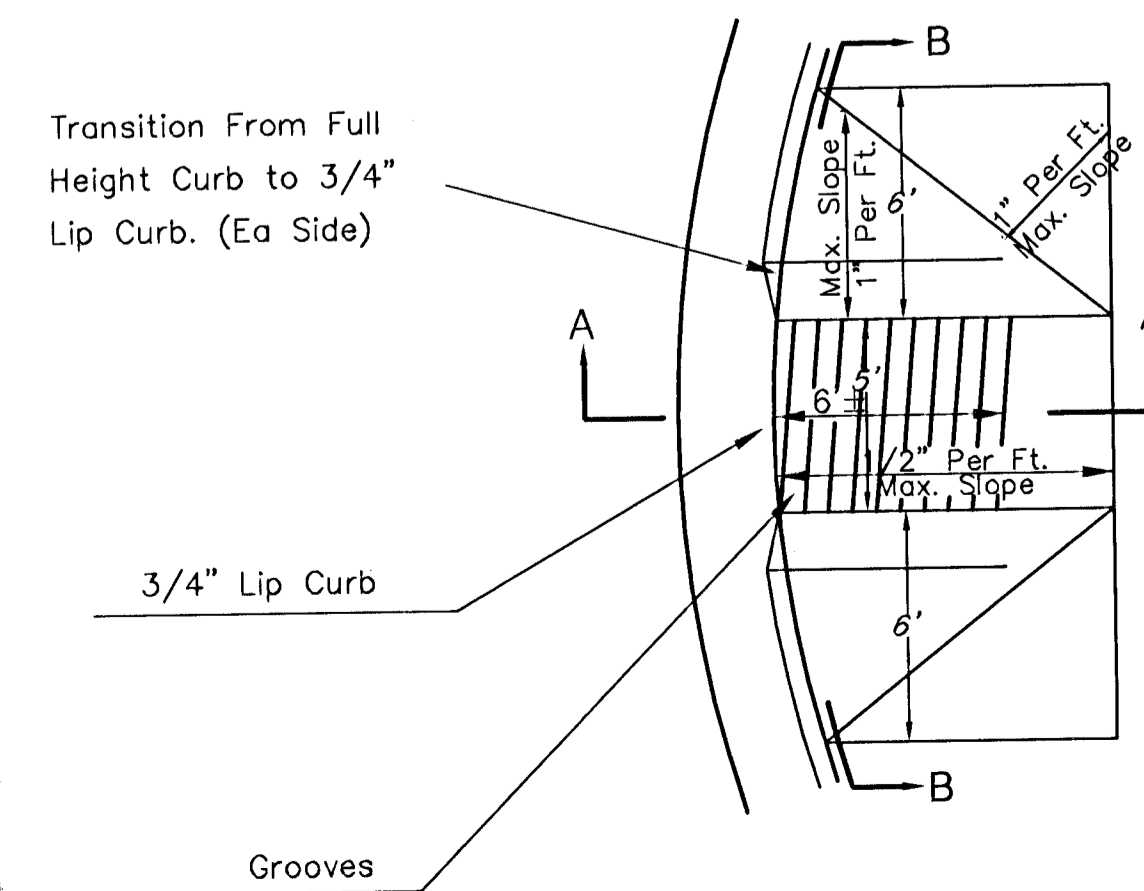

SECTION A-A
 5

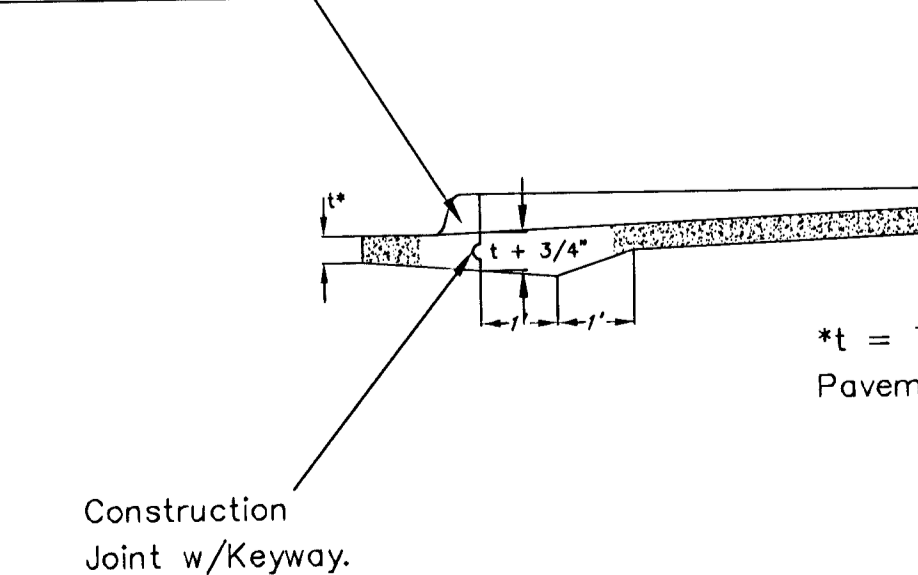


SECTION B-B
 5

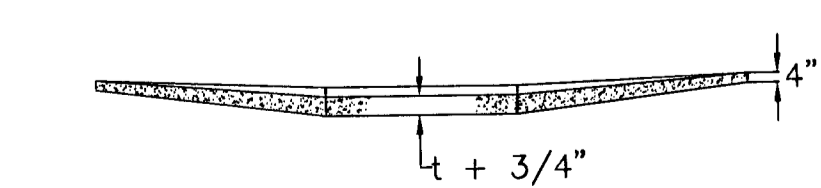


SPECIAL NOTE: Ramp configuration may vary from dimensions shown. Maintain minimum/maximum dimensions and slopes as indicated.


2 SAW JOINT DETAIL 'A'
 NO SCALE

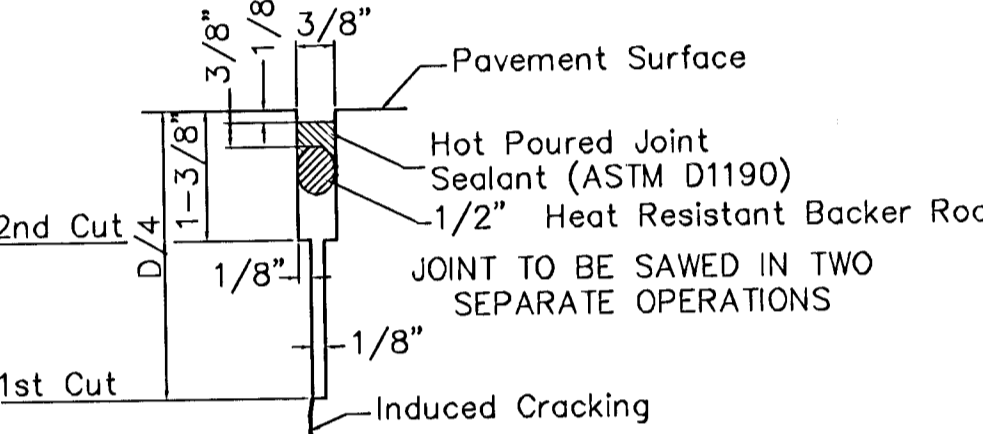


2 SAW JOINT DETAIL 'B'
 NO SCALE

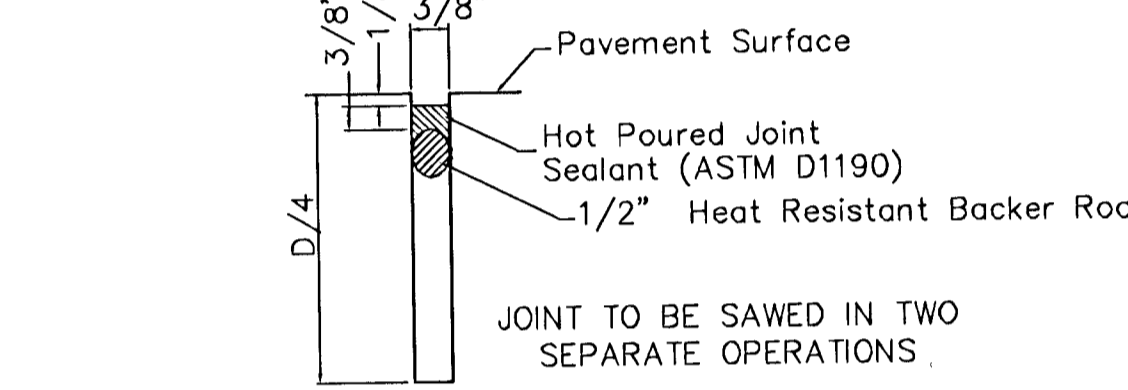





3 RETAINING WALL DETAIL
 REINFORCED CONCRETE GRAVITY TYPE RETAINING WALL
 NO SCALE

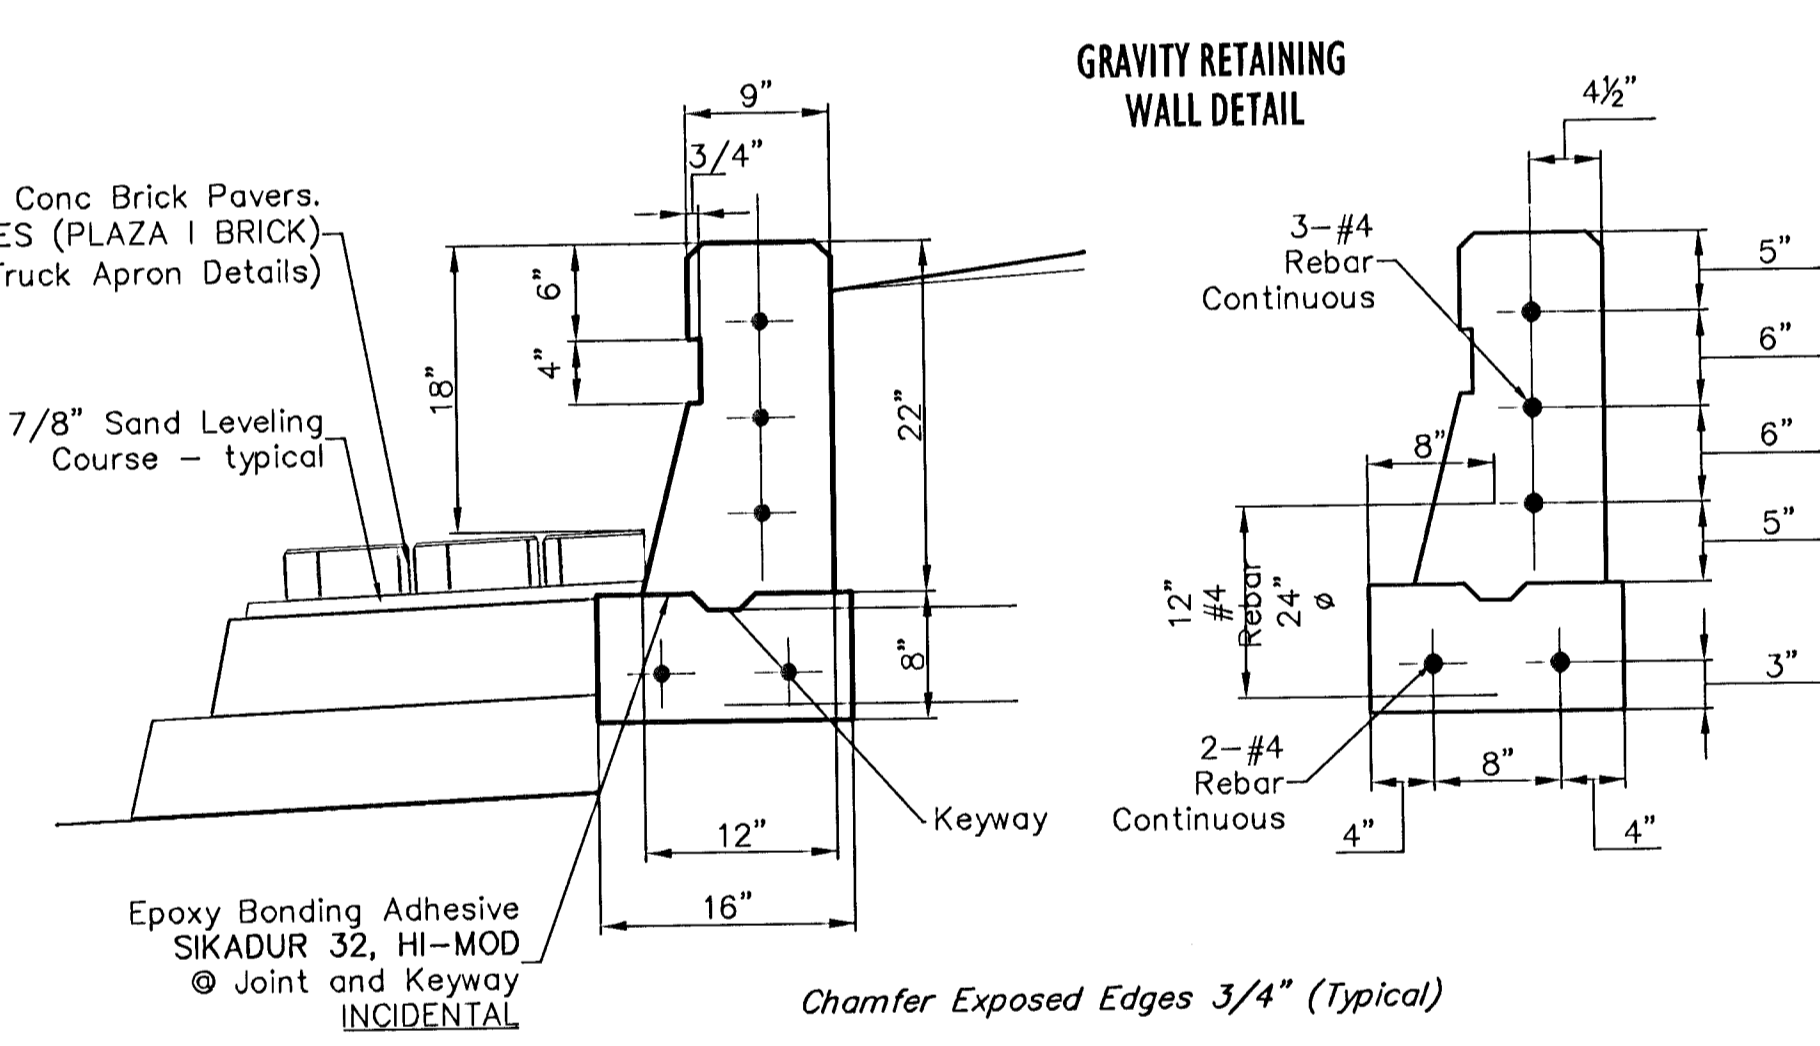


4 WHEELCHAIR RAMP DETAIL
 STANDARD CONCRETE UCR CONSTRUCTION TYPICALS
 NO SCALE

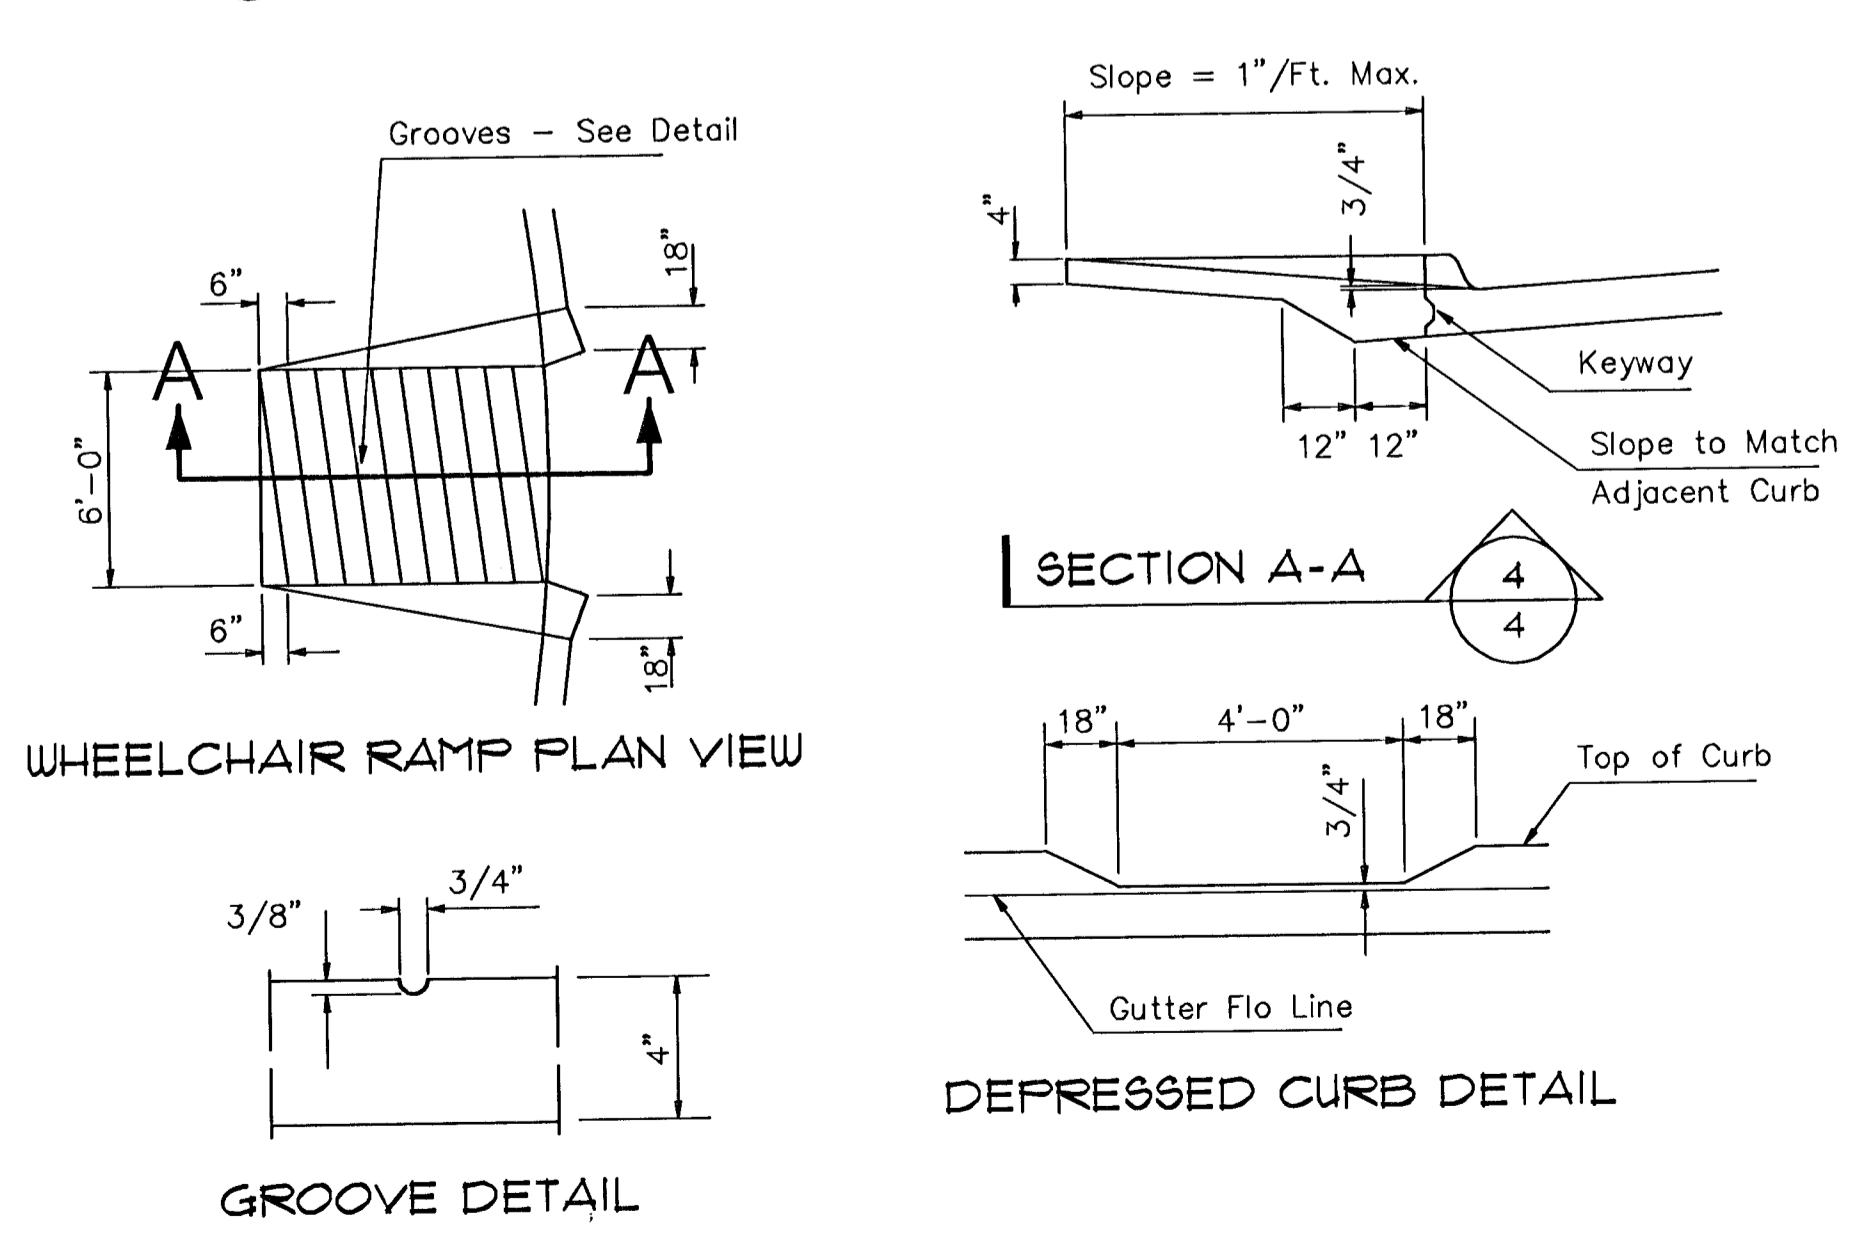


1 MISCELLANEOUS DETAILS
 STANDARD PAVEMENT CONSTRUCTION TYPICALS
 NO SCALE

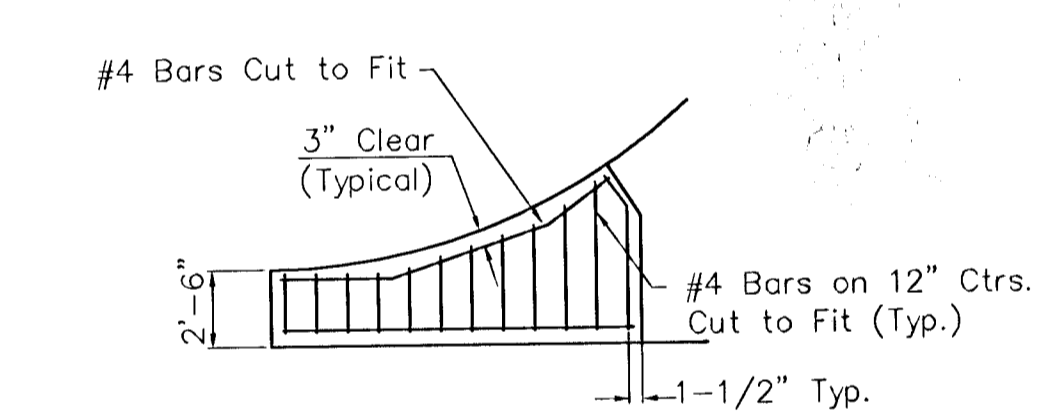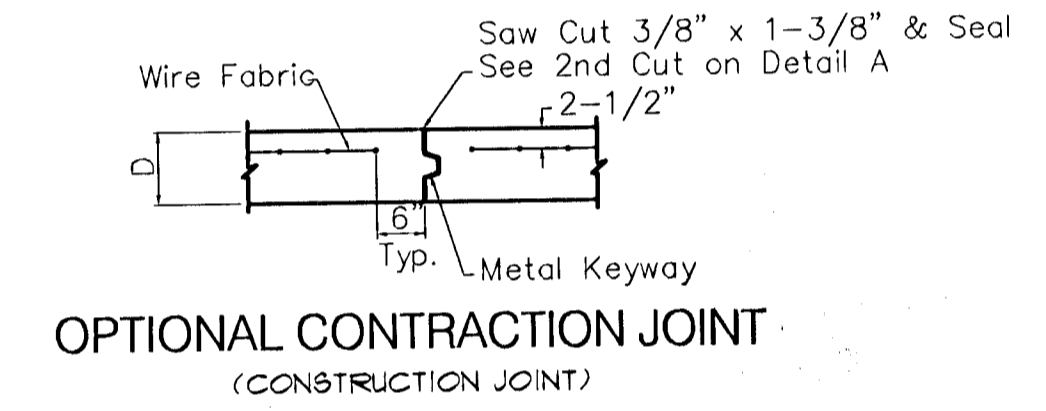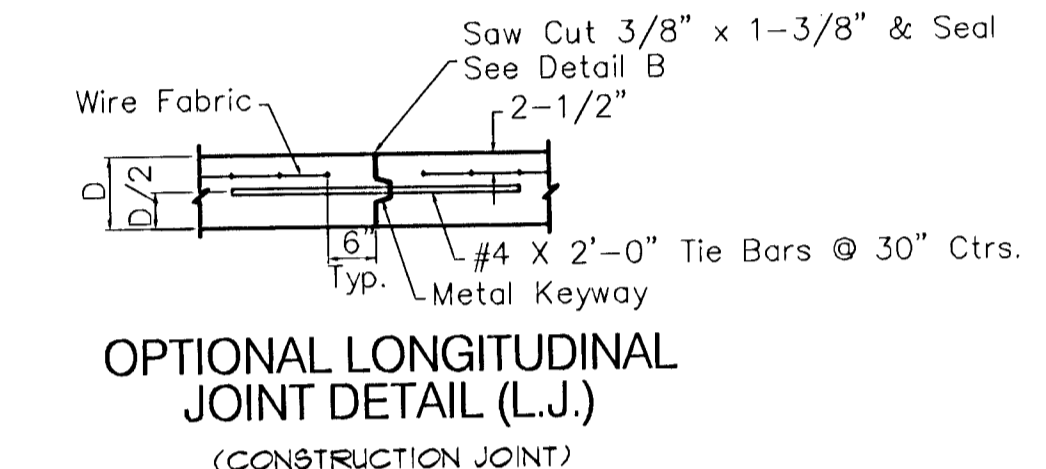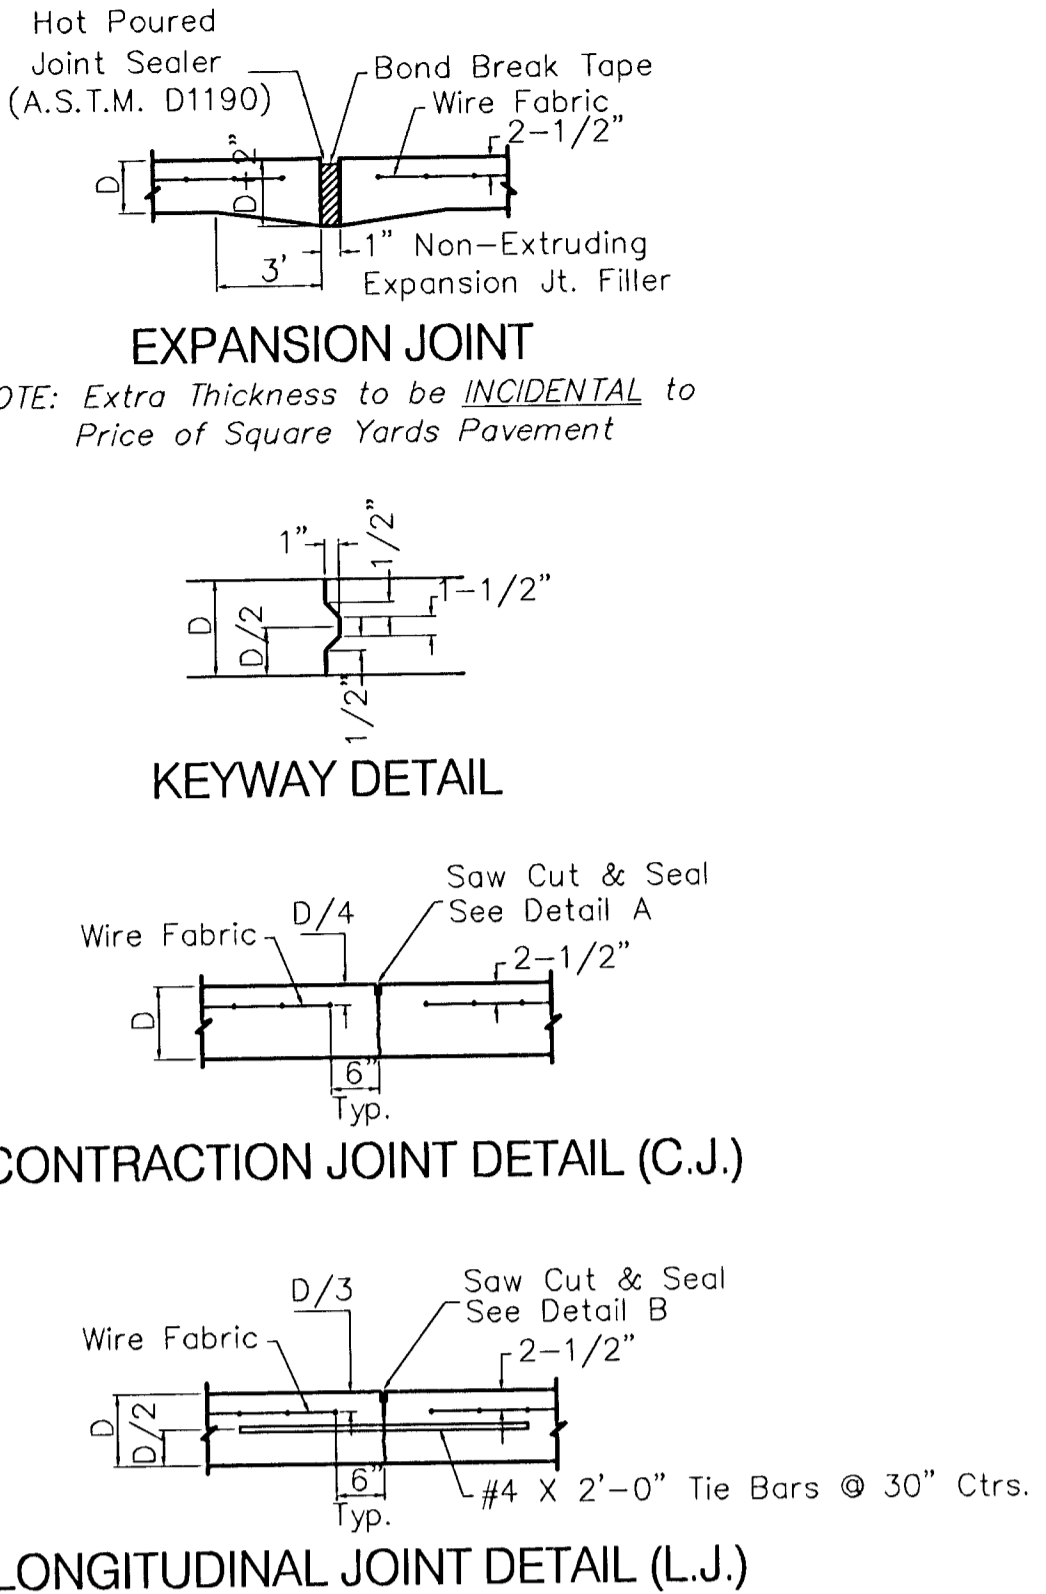


STANDARD COMBINED CURB & GUTTER
 2'-6" TYPICAL (6 5/8")
 TYP. HIGH EDGE CURB AND GUTTER SECTION

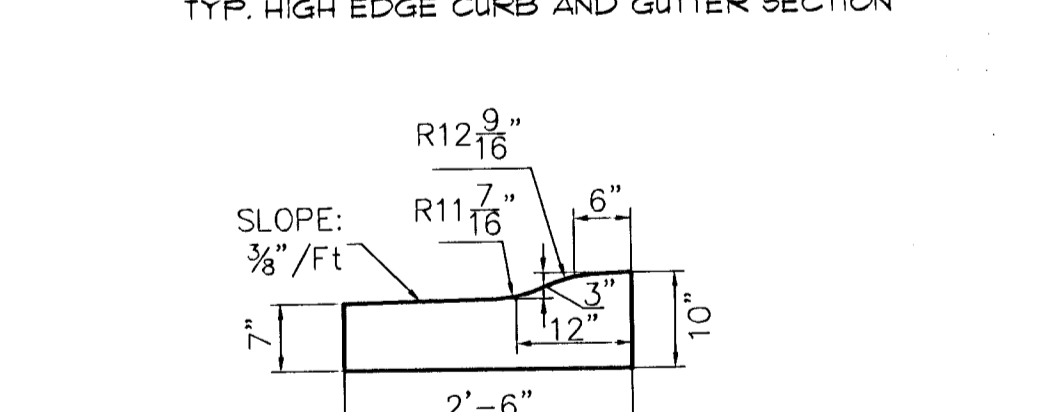

STANDARD COMBINED CURB & GUTTER
 2'-6" TYPICAL (3" ROLL)
 TYP. LOW EDGE CURB AND GUTTER SECTION

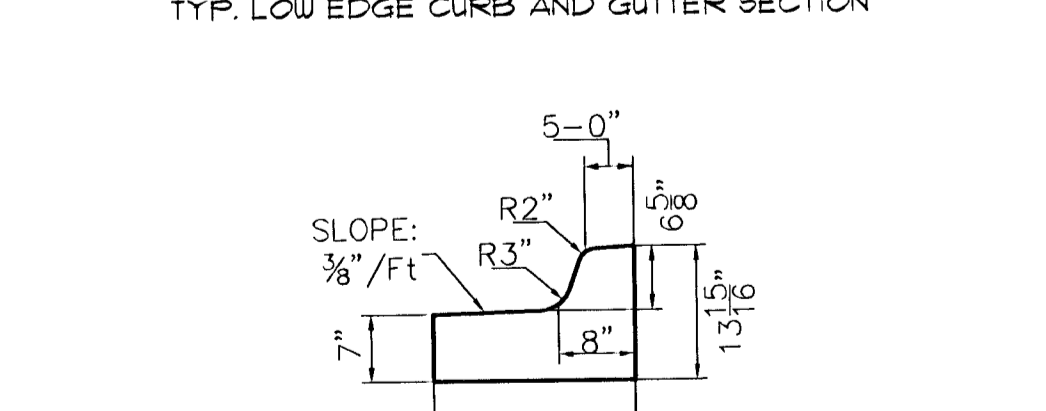

STANDARD COMBINED CURB & GUTTER
 1'-9" MEDIAN (6 5/8")
 TYP. LOW EDGE CURB AND GUTTER SECTION

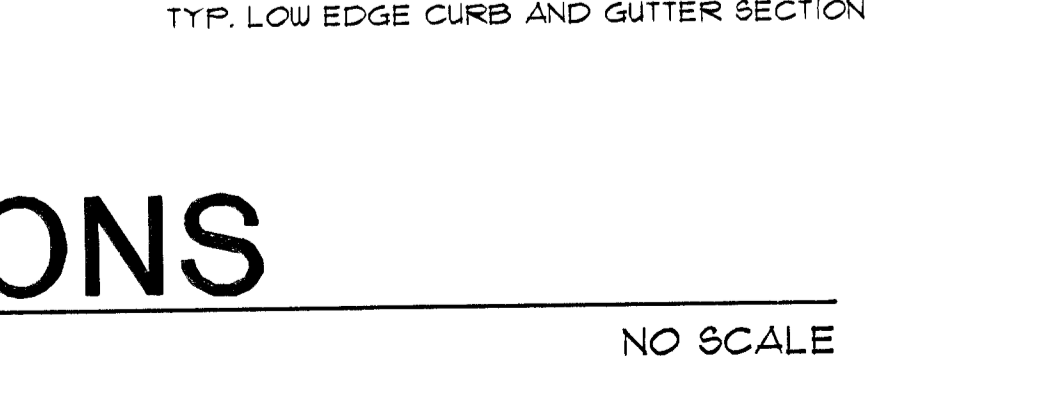

TYPICAL SECTIONS
 MURDOCK STREET ROUNDABOUT
 NO SCALE


wom architects
 Wilson Darnell Mann P.A.
 105 N. Washington Wichita, Kansas 67202
 ph 316.262.4700 fx 316.262.0002

BAUGHMAN COMPANY P.A.
 ENGINEERING, SURVEYING, & PLANNING
 316-262-0211 • 316-262-1818 • WICHITA, KANSAS 67211

PROFESSIONAL ENGINEER
 15078
 KANSAS

RIVERSIDE PARK SYSTEM
 Central Riverside Park
 Wichita, Kansas

KEY PLAN

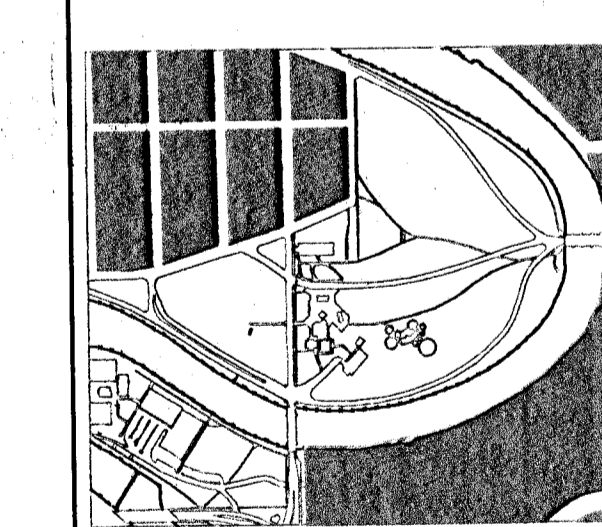

CENTRAL RIVERSIDE PARK

PRINTS ISSUED
 Sept. 5, 2002

WOM No. 00113
 drawn: SS
 checked: STAFF

PAVEMENT TYPICALS & TYPICAL SECTIONS

SECTION TWO
 3 of 28