



SECTION A-A

TYPICAL PAVEMENT SECTION ON-STREET PARKING ON STACKMAN DR. NO SCALE

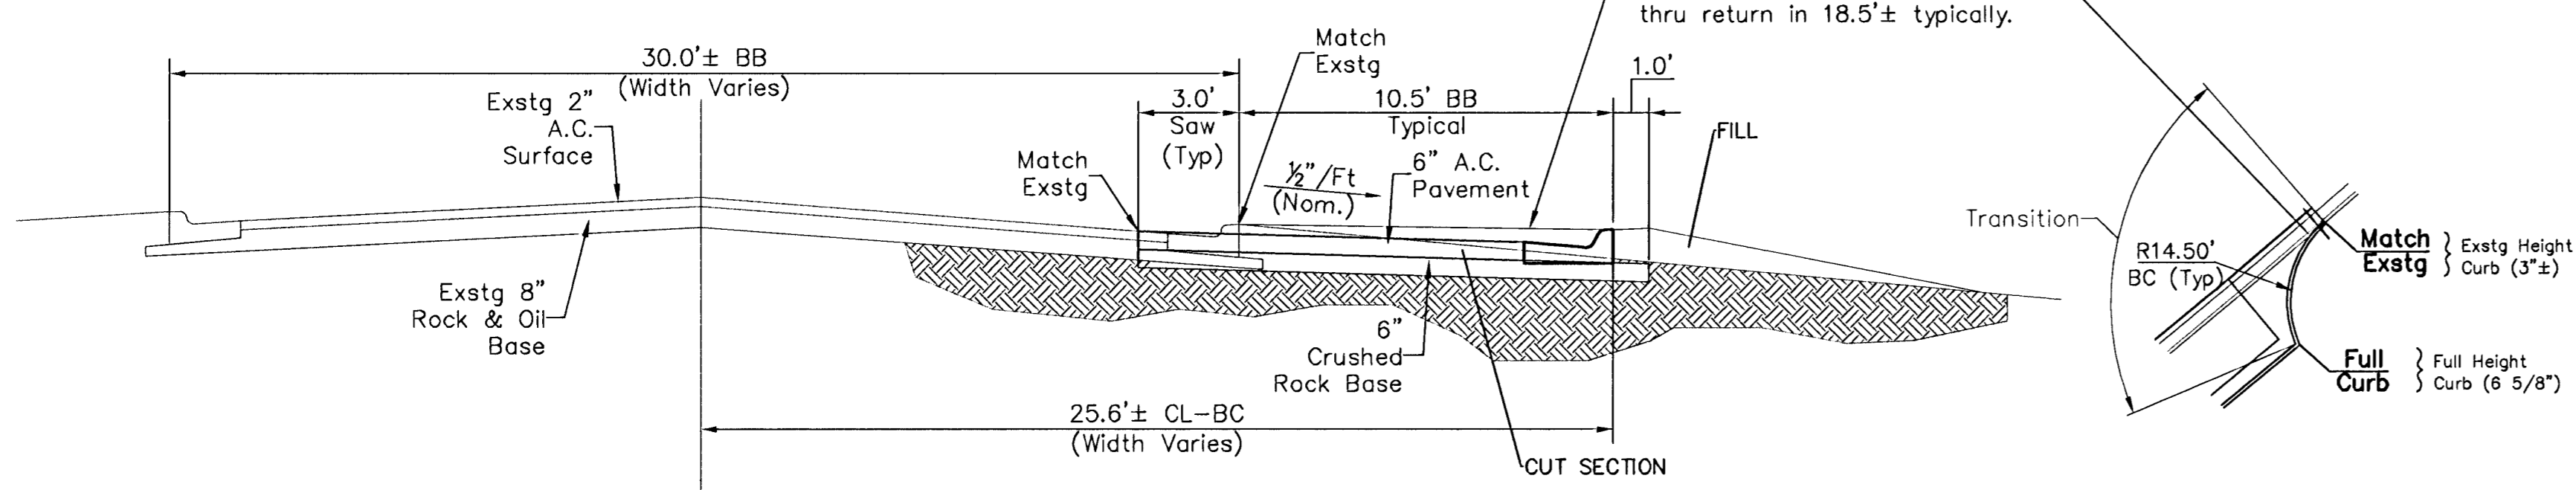


SECTION B-B

TYPICAL PAVEMENT SECTION ON-STREET PARKING ON STACKMAN DR. NO SCALE

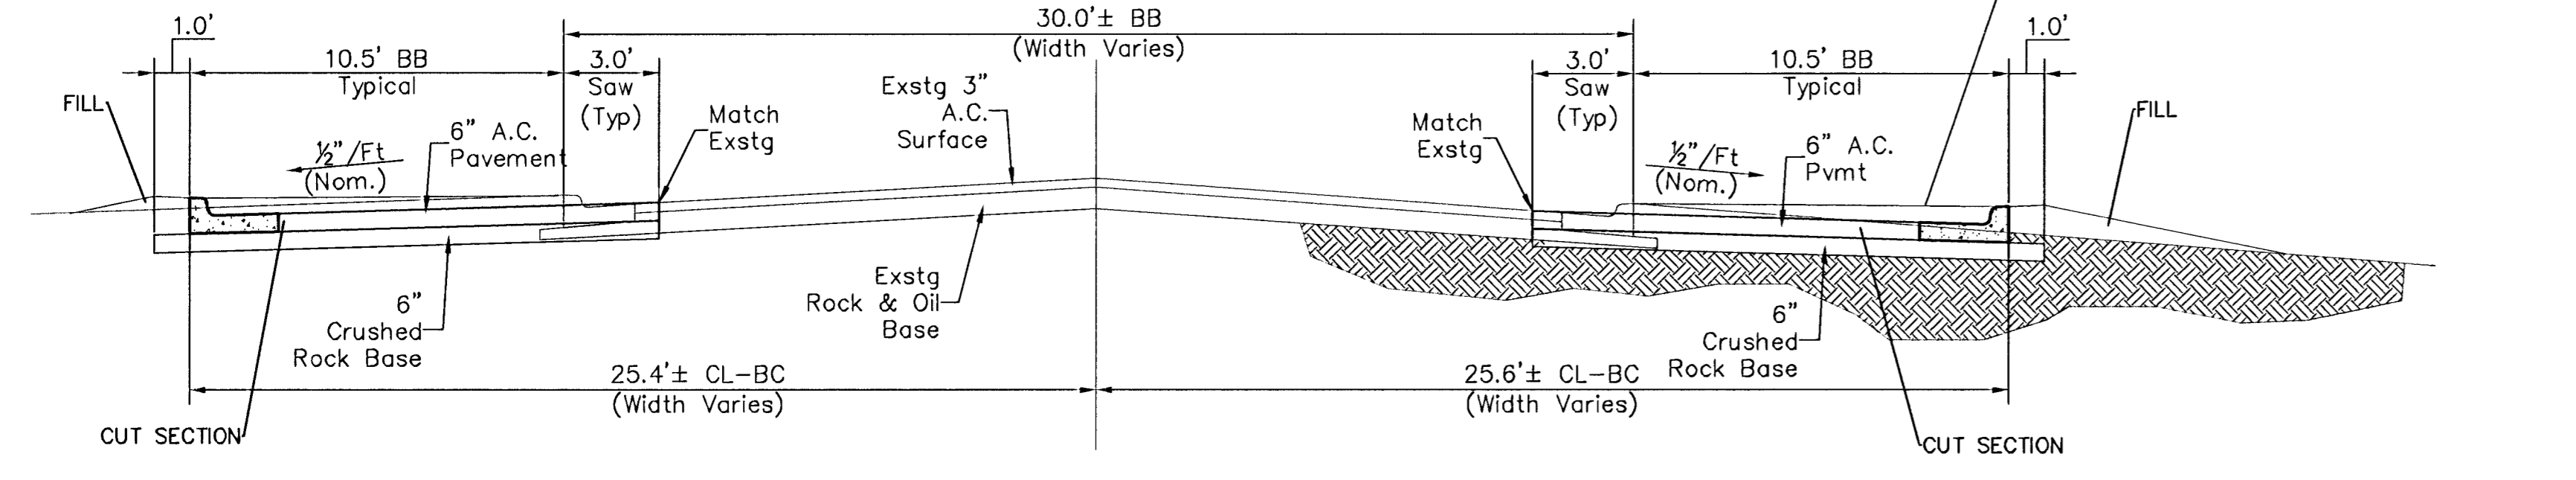


5 SPLITTER ISLAND DETAIL

ROUNDABOUT SPLITTER ISLAND CONSTRUCTION TYPICALS. NO SCALE

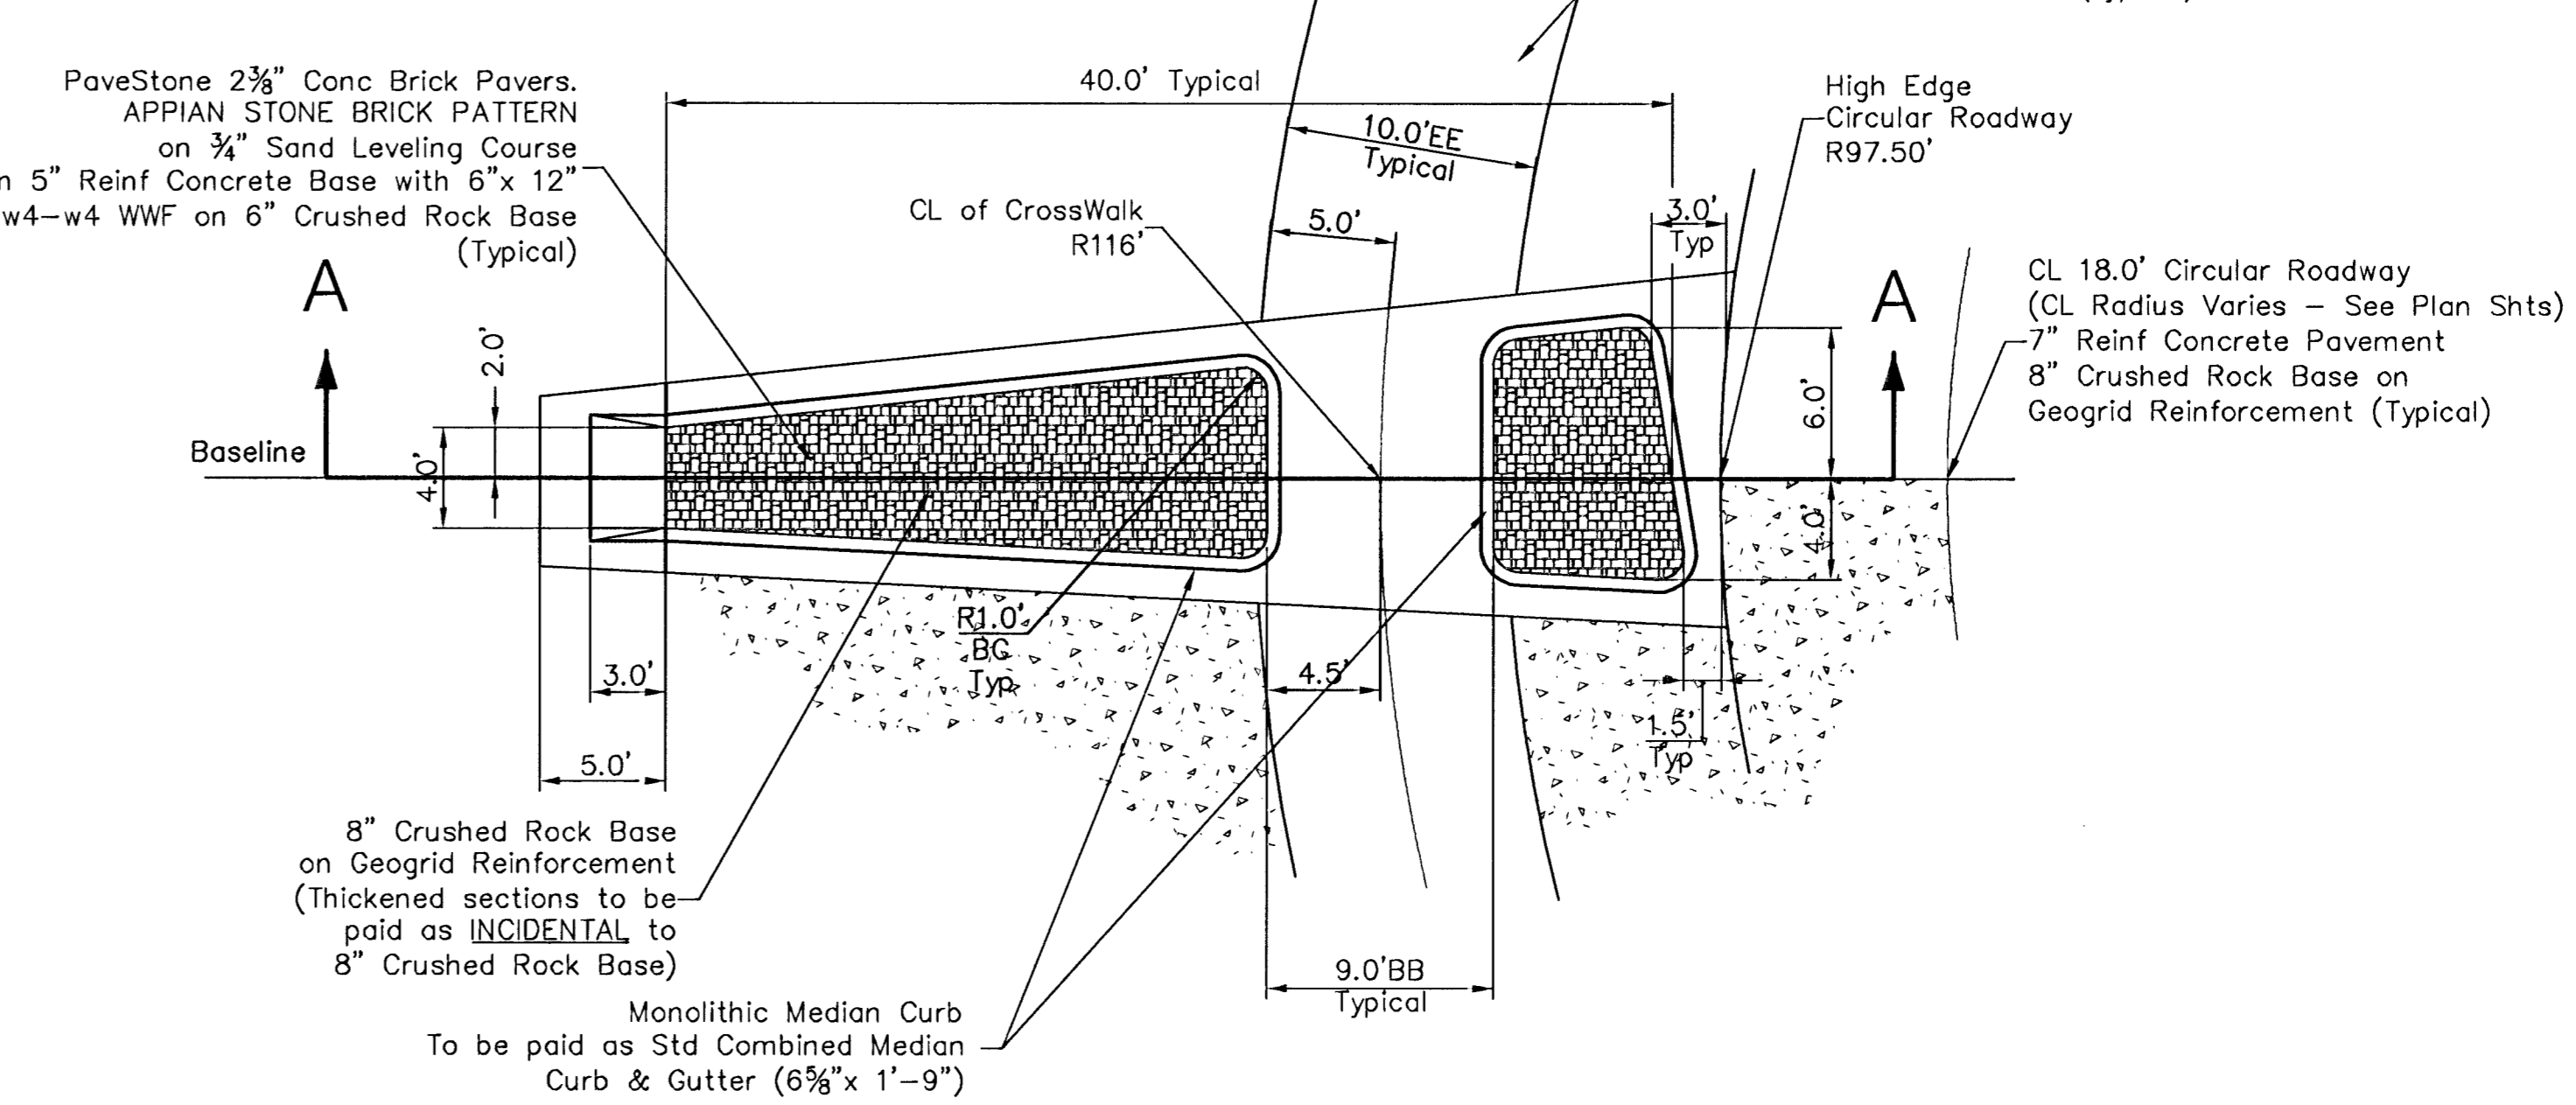


SECTION A-A

NO SCALE

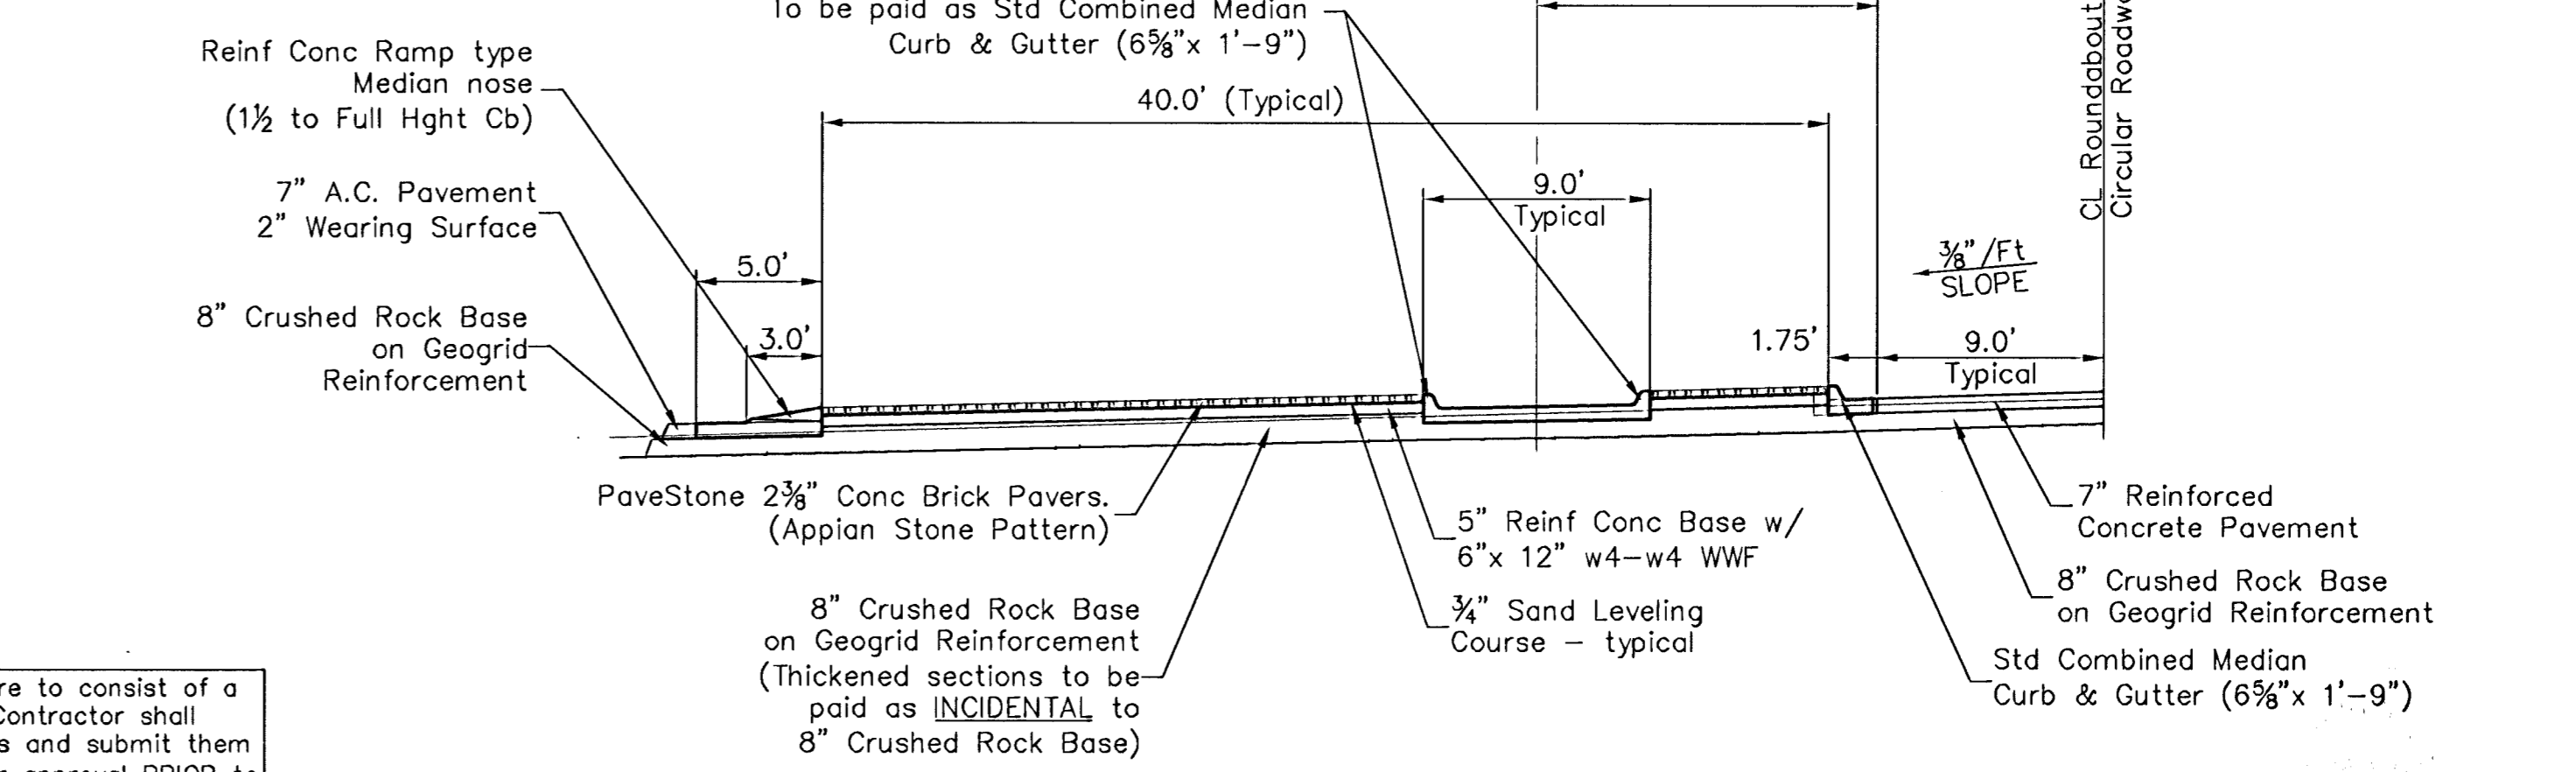


7 PLAZA STONE DETAIL

BRICK PAVEMENT TYPICAL • ROUNDABOUTS. NO SCALE

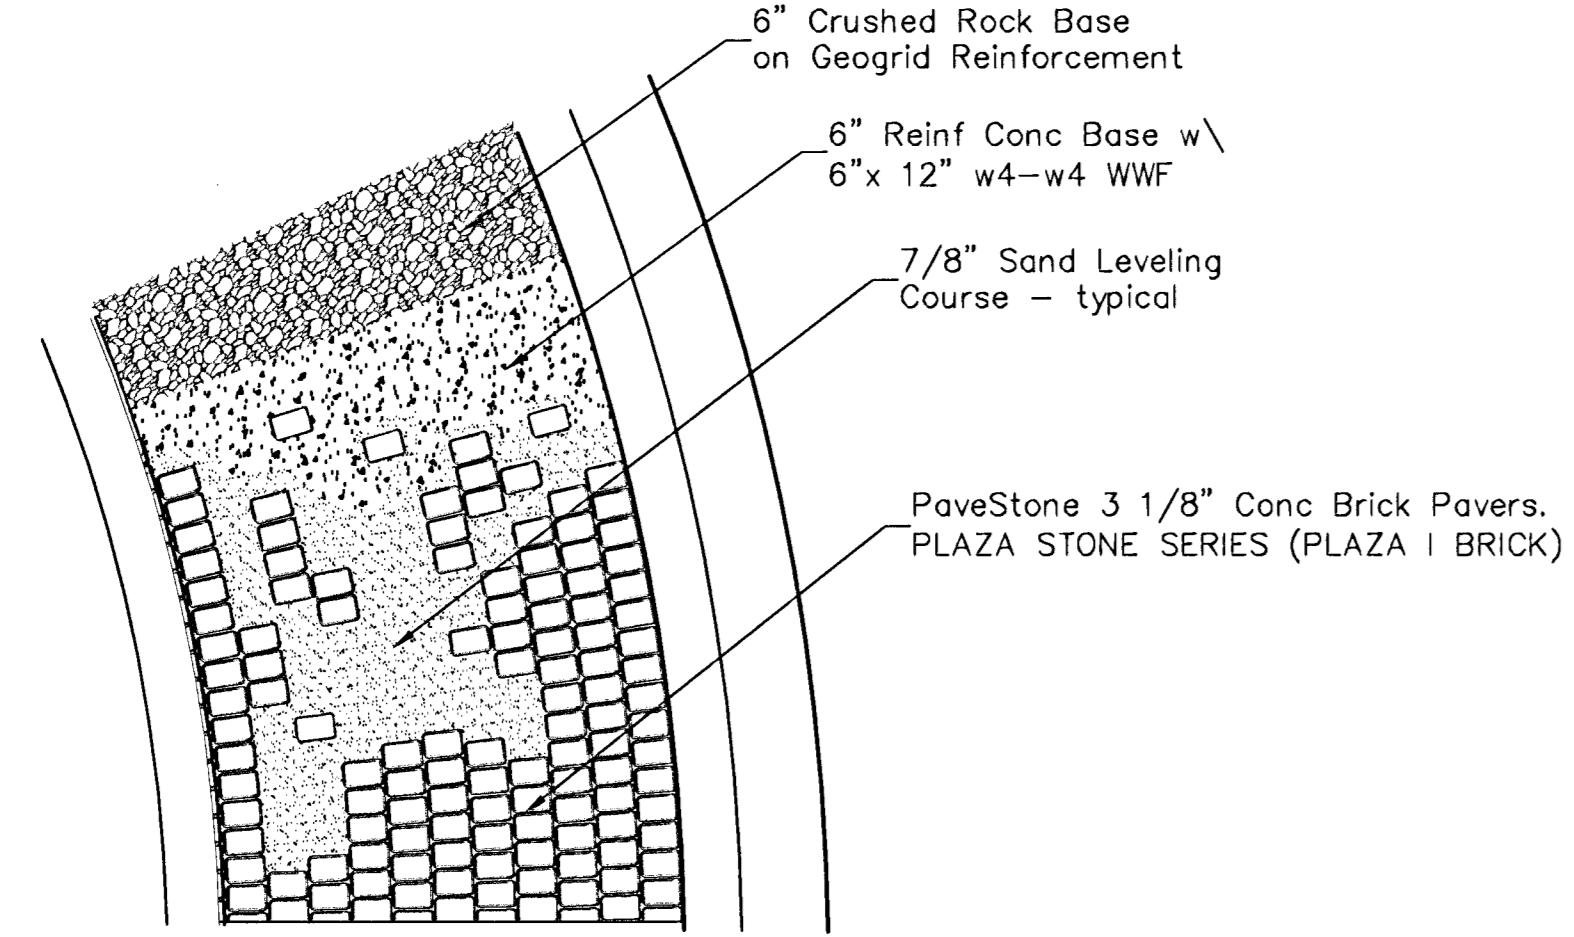

8 APPIAN STONE DETAIL

BRICK PAVEMENT TYPICAL • ROUNDABOUTS. NO SCALE

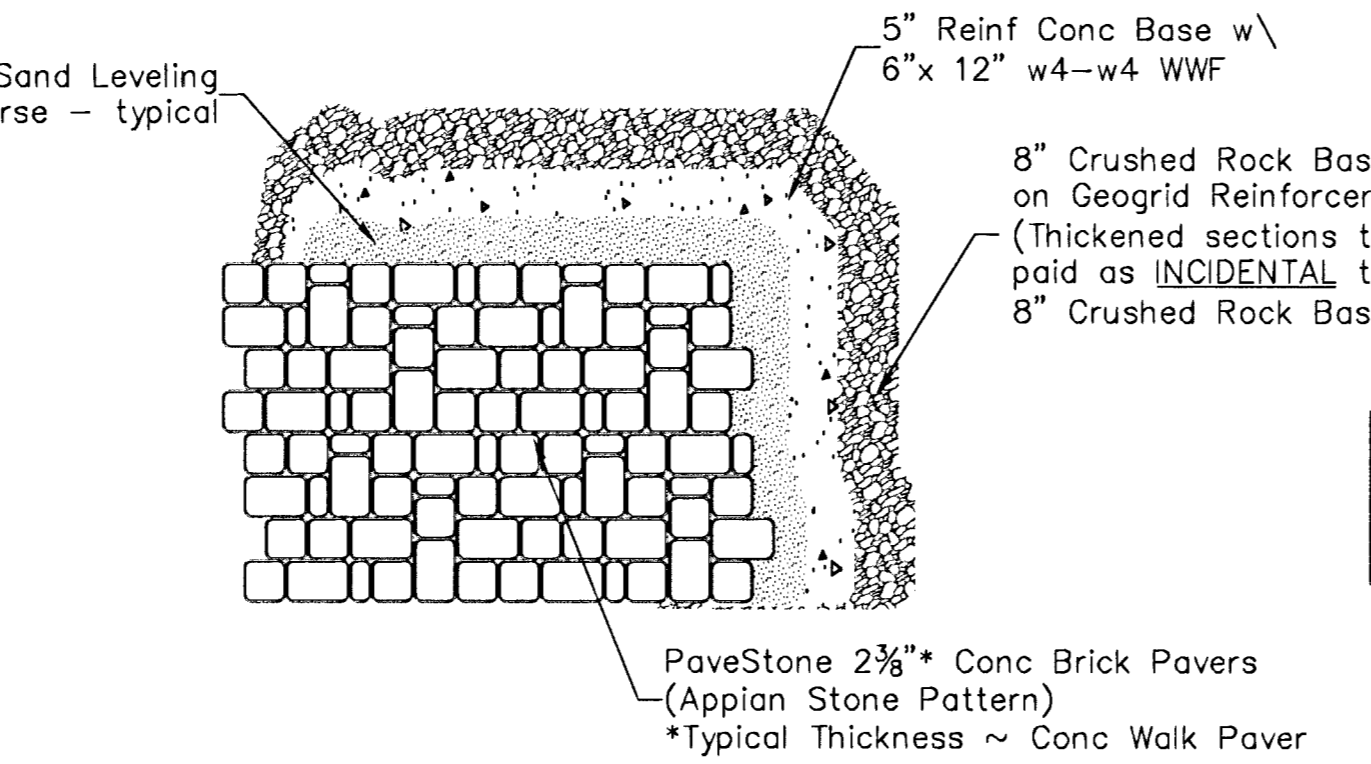


The Concrete Brick Pavers are to consist of a Red and Black Blend. The Contractor shall obtain samples of the Pavers and submit them to the Architect/Engineer for approval PRIOR to ordering.

6 CONCRETE HEADER - TRUCK APRON


CONSTRUCTION TYPICAL DETAILS • ROUNDABOUTS. NO SCALE

Select fill hauled onto site shall be fertile, friable, natural loam topsoil, of uniform quality characteristics of representative local soils which produce heavy growth of crops, grass, or other vegetation. It shall be free of trash or other matter toxic to plant growth.
Estimated Quantity of Top Soil Required for Project: 200 C.Y.

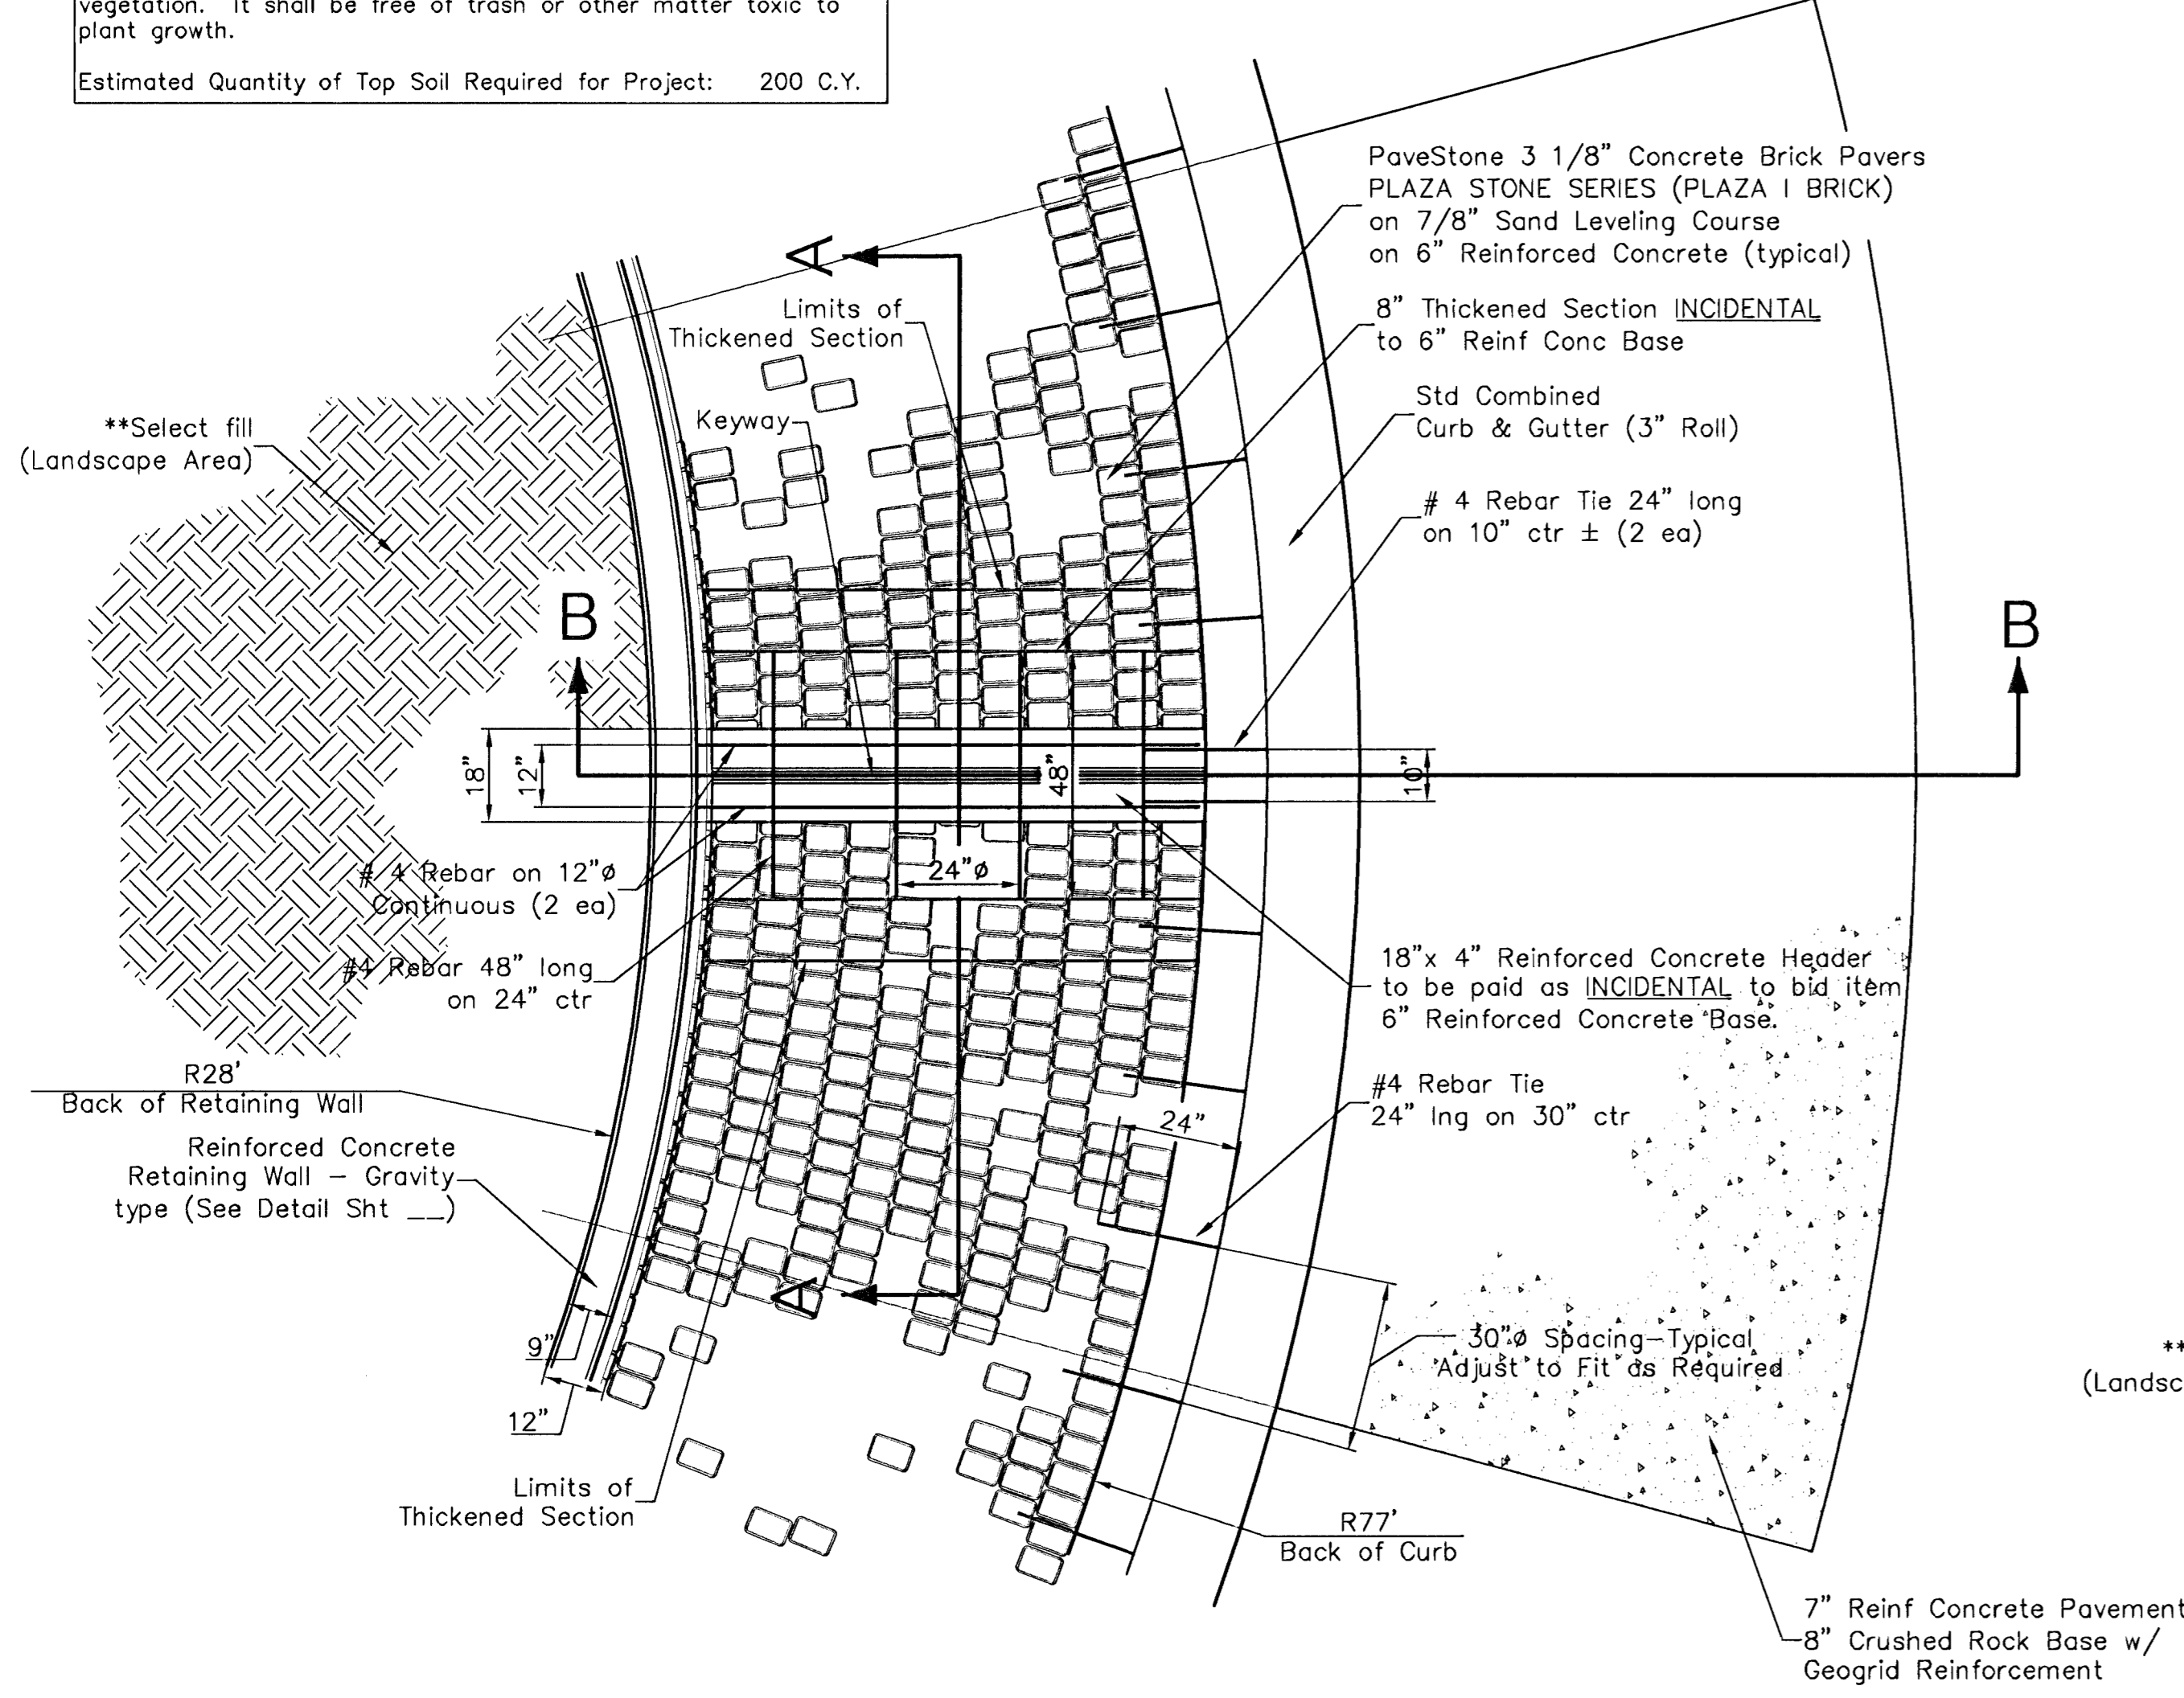


SECTION A-A

NO SCALE

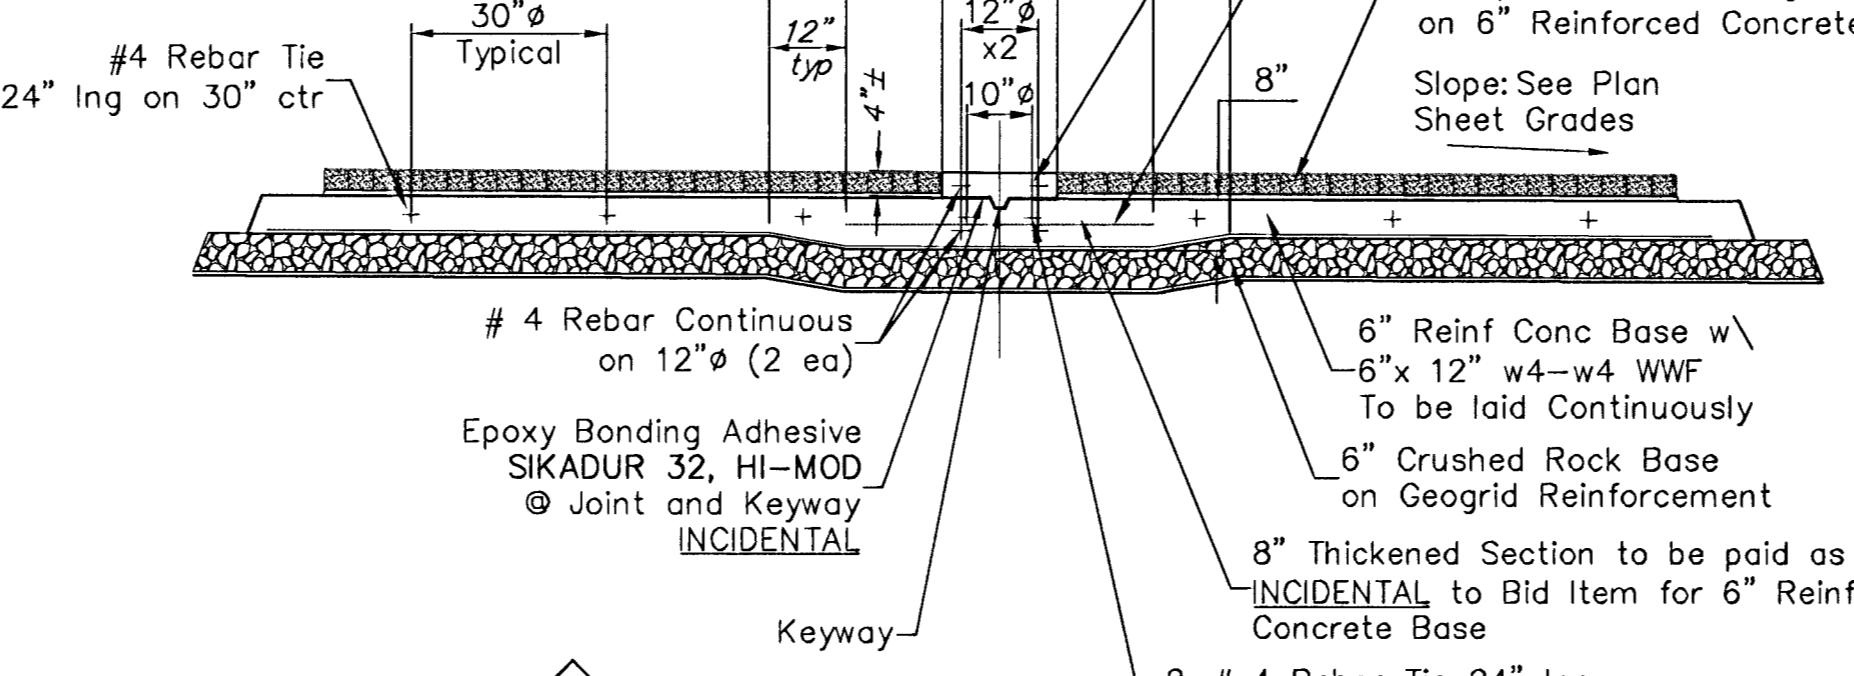


SECTION B-B

NO SCALE

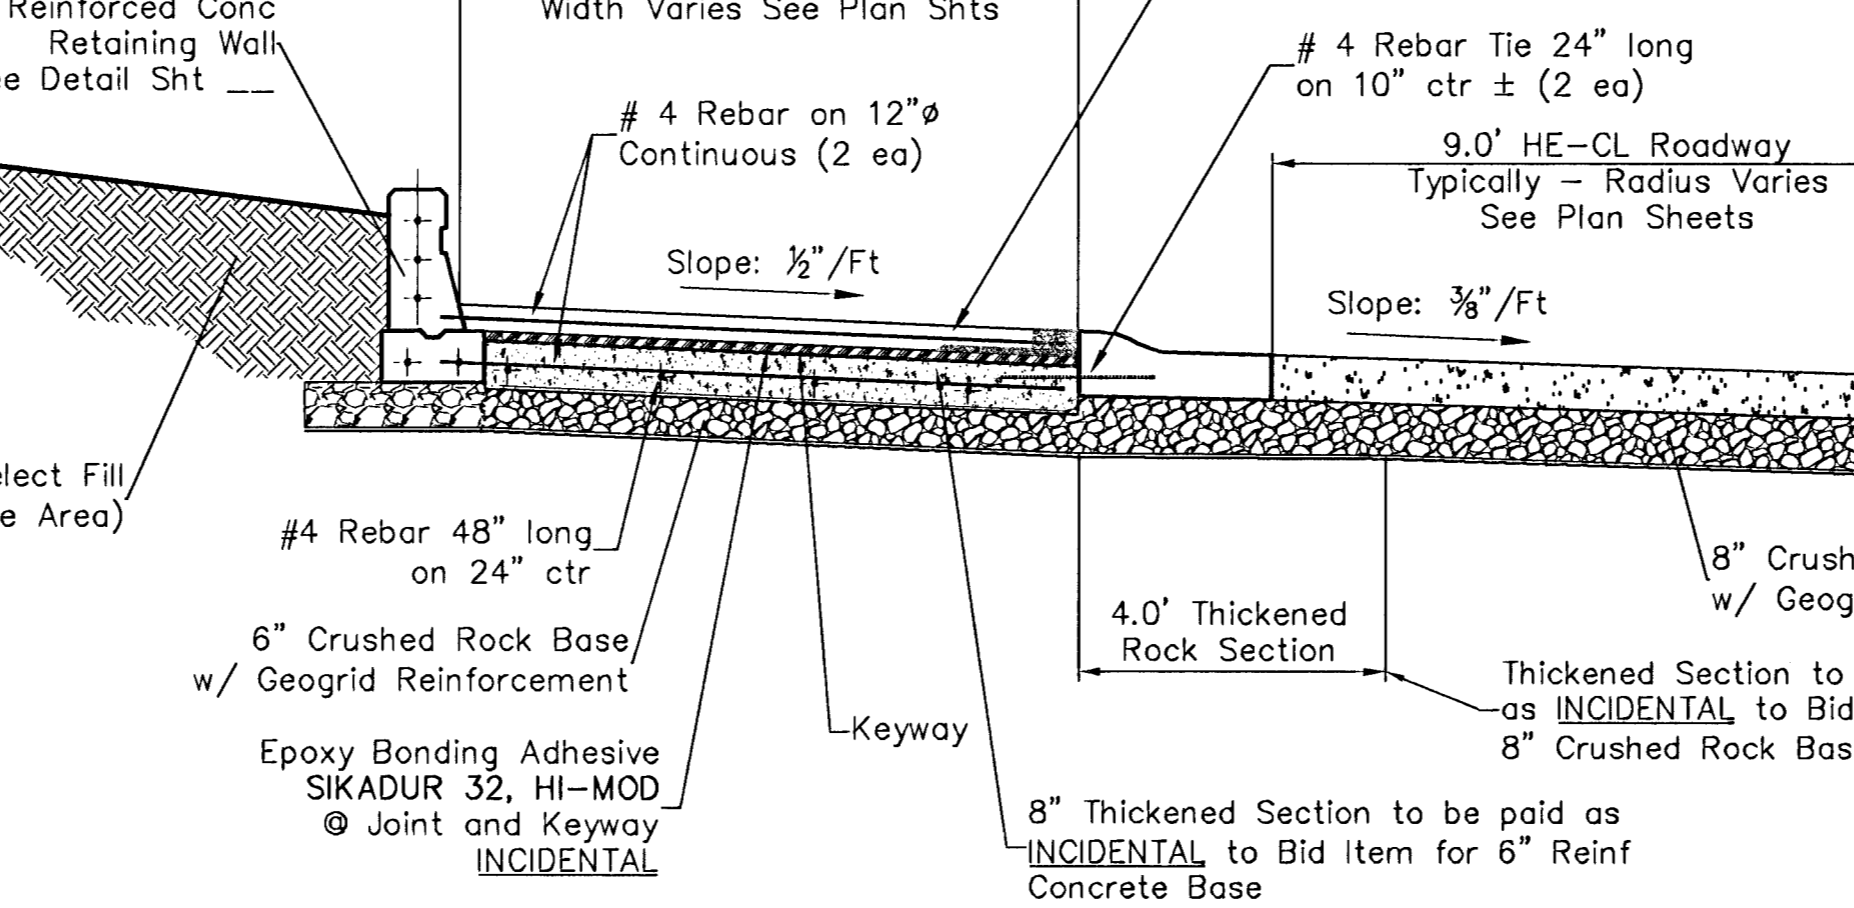


9 CONCRETE FLUME DETAILS

ON-STREET PARKING ALONG STACKMAN DR. NO SCALE

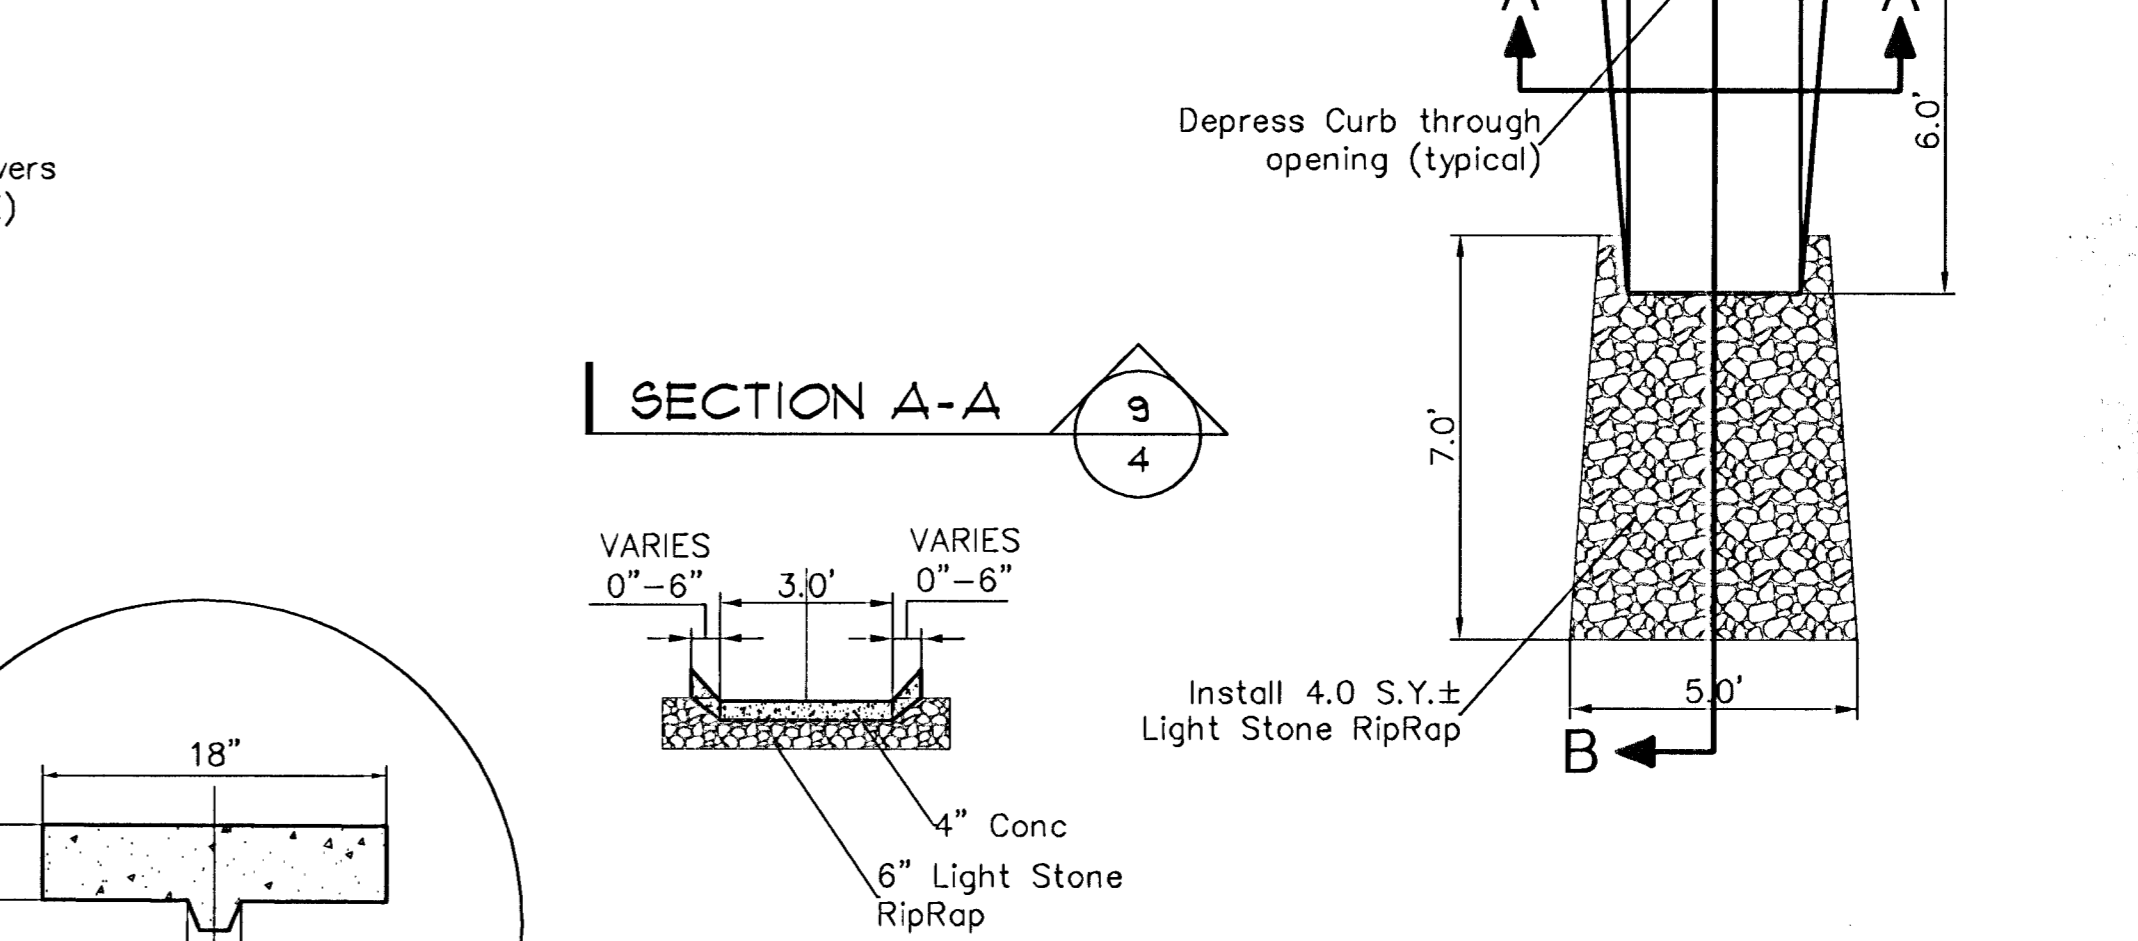

SECTION A-A

NO SCALE

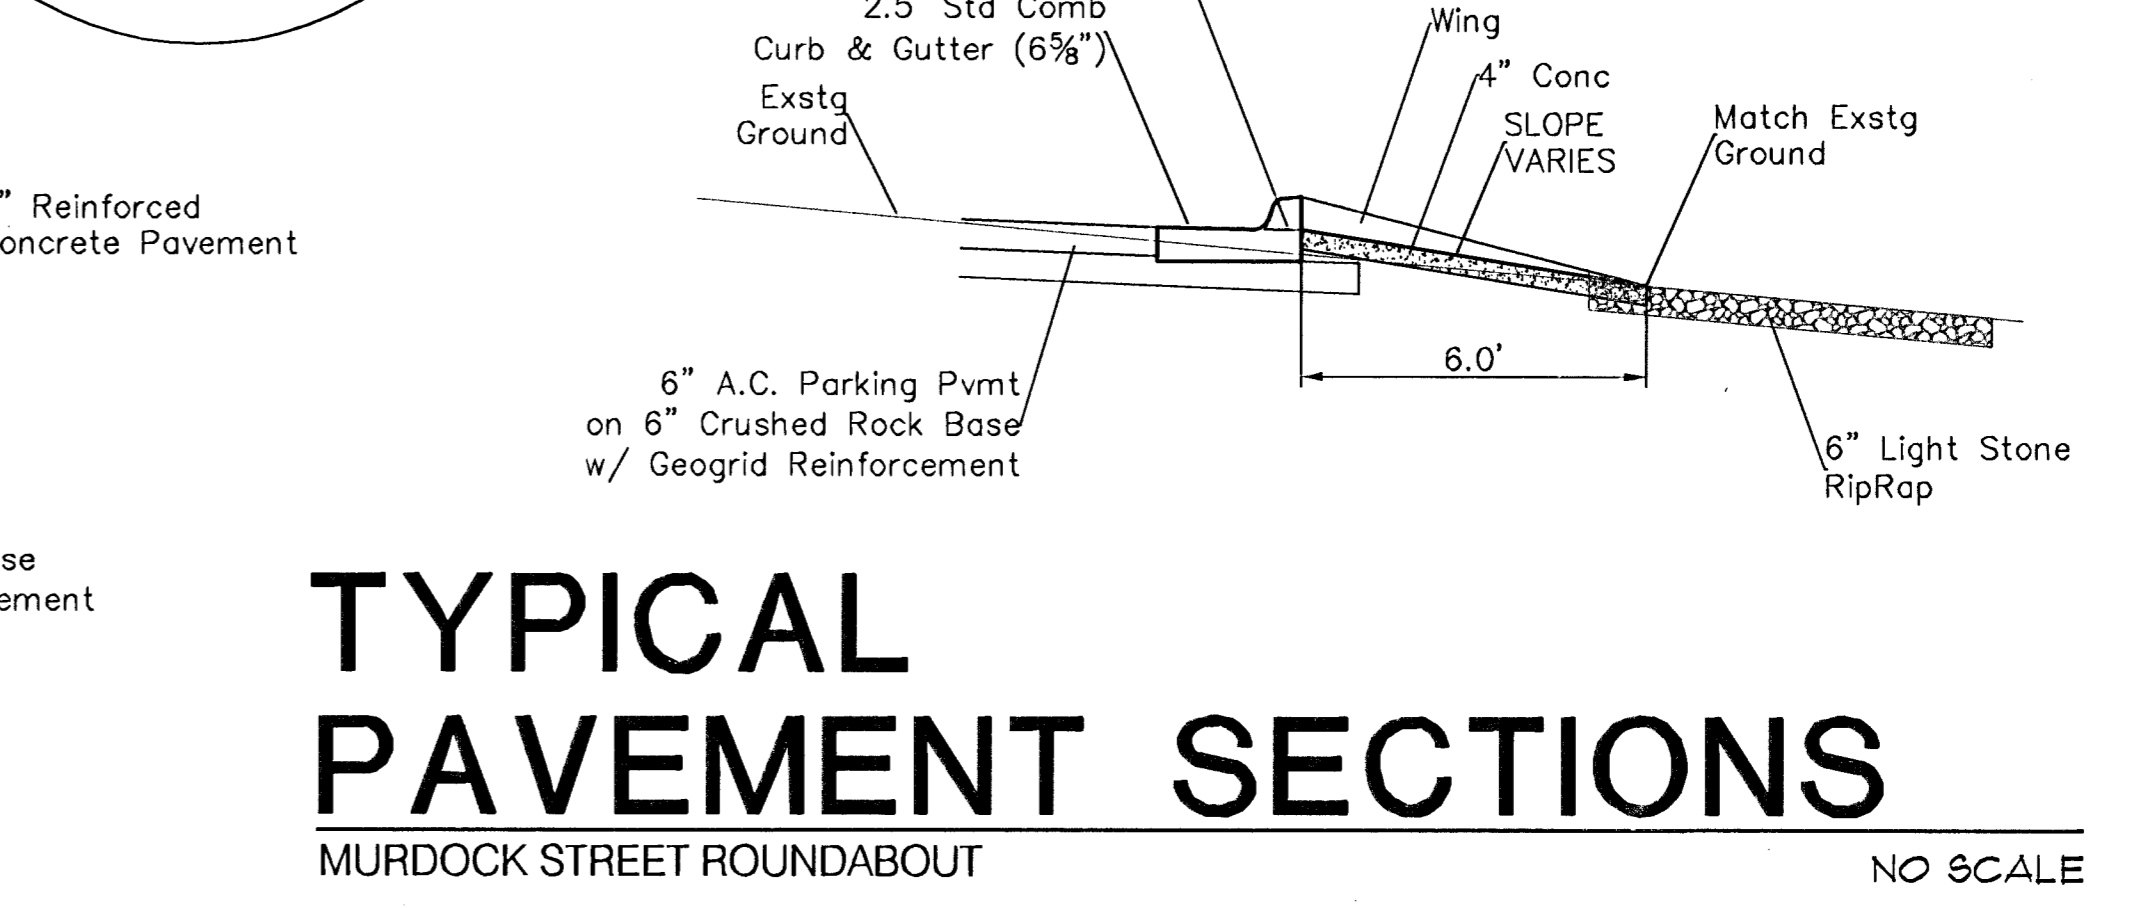

TYPICAL PAVEMENT SECTIONS

MURDOCK STREET ROUNDABOUT. NO SCALE

