

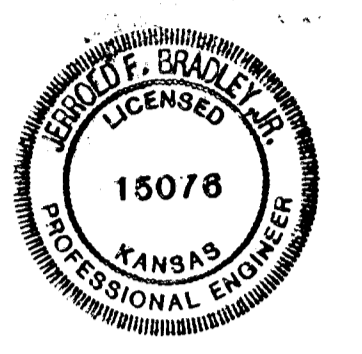


PAVEMENT JOINT PLAN
MURDOCK STREET ROUNDABOUT

SCALE: 1" = 20'-0"

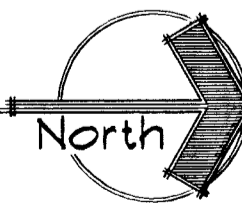

RIVERSIDE PARK SYSTEM
Central Riverside Park
Wichita, Kansas

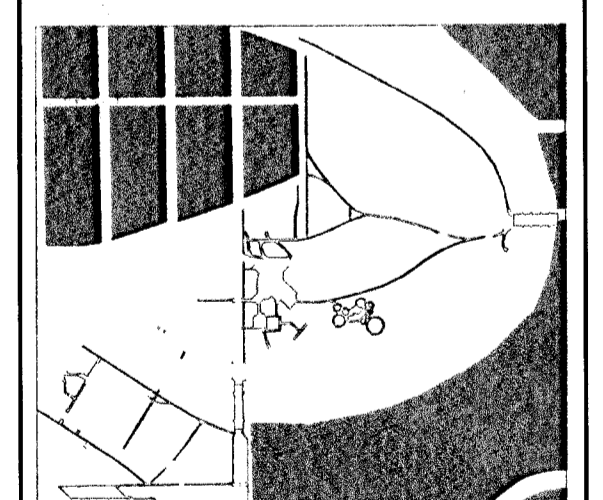

CENTRAL RIVERSIDE PARK

PRINTS ISSUED
07NOV2002

WDM No. 00113
drawn: STAFF
checked: STAFF
MURDOCK STREET ROUNDABOUT
PAVEMENT JOINT PLAN

SECTION TWO
9 of 28