




EXC = 118.3
LF = 2.9
CF = 0.0

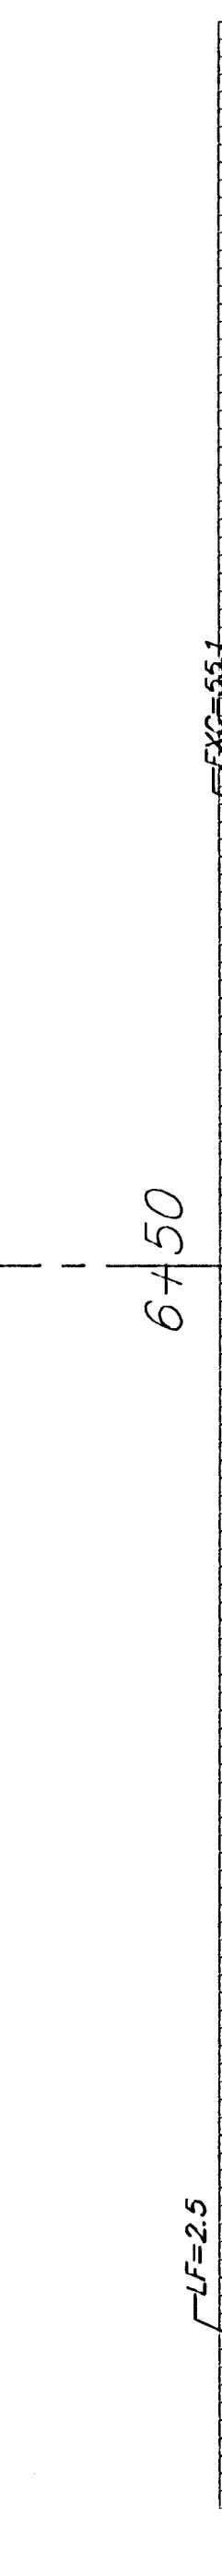


EXC = 78.9
LF = 11.8
CF = 3.3

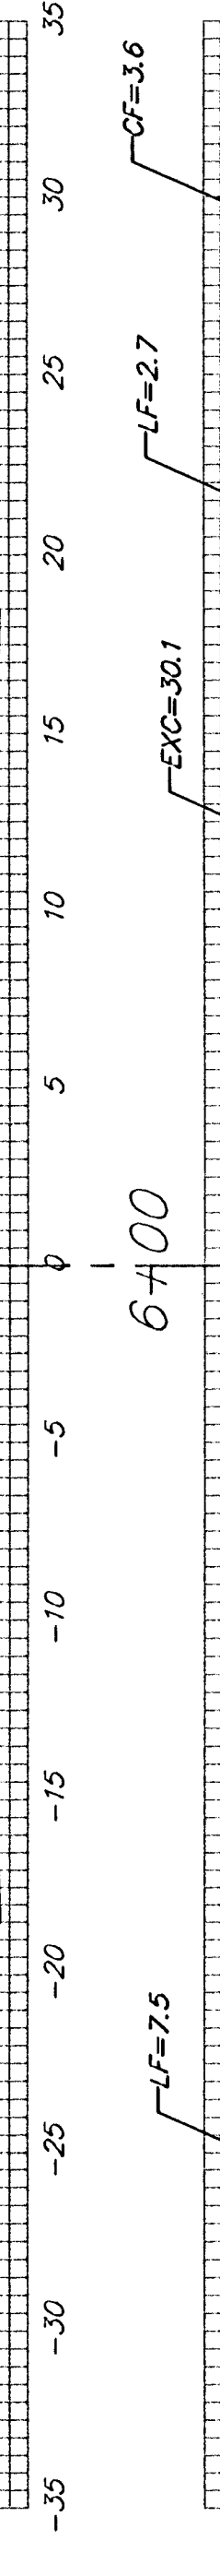


EXC = 22.1
LF = 12.3
CF = 4.2

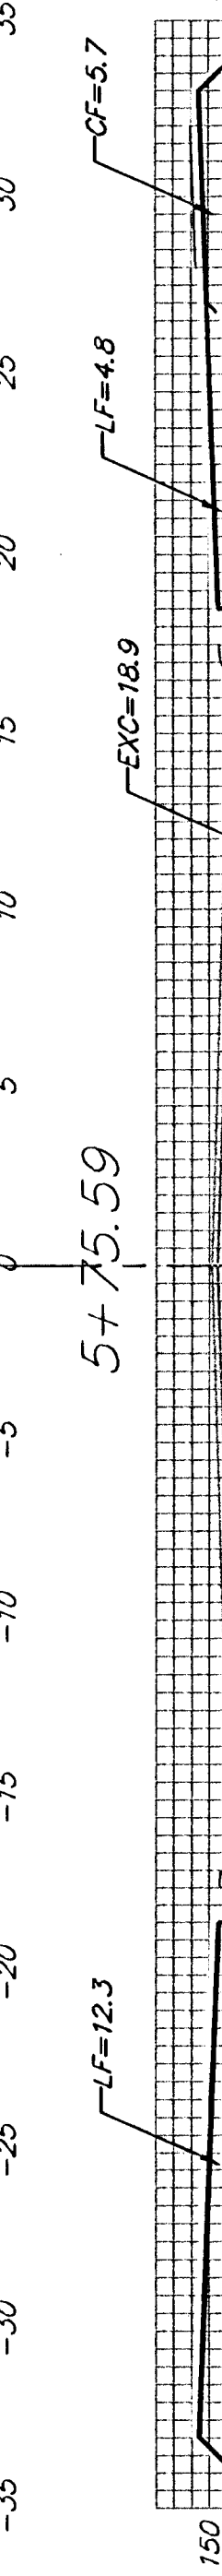


EXC = 14.3
LF = 11.7
CF = 6.4

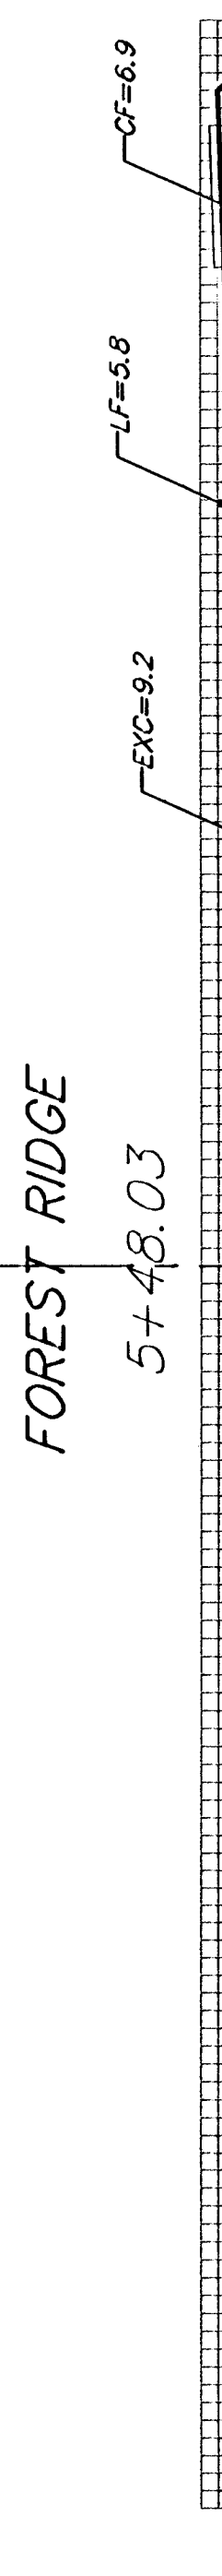


EXC = 9.3
LF = 12.0
CF = 6.6

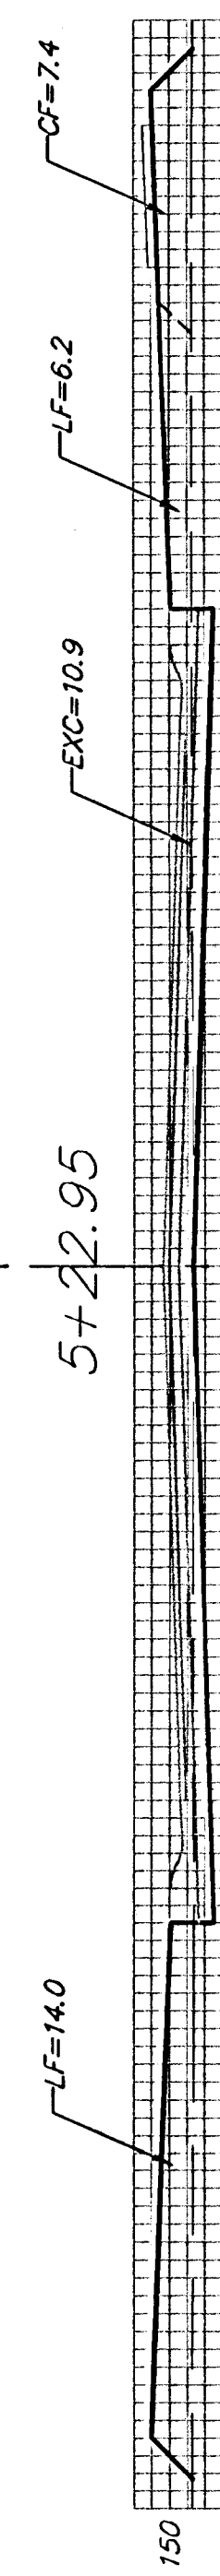


EXC = 8.6
LF = 17.7
CF = 6.2

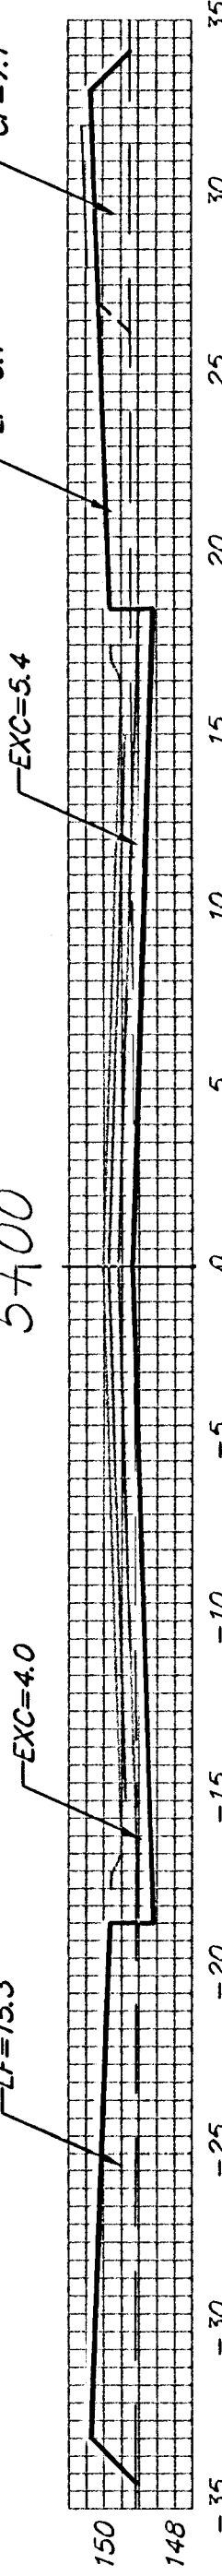


EXC = 16.1
LF = 41.9
CF = 12.5

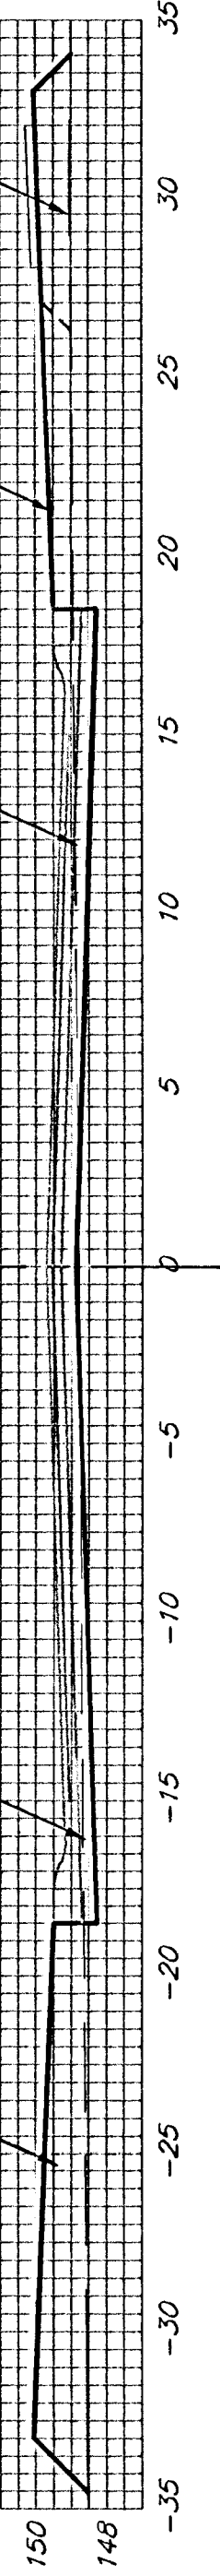


EXC = 27.8
LF = 36.8
CF = 10.6

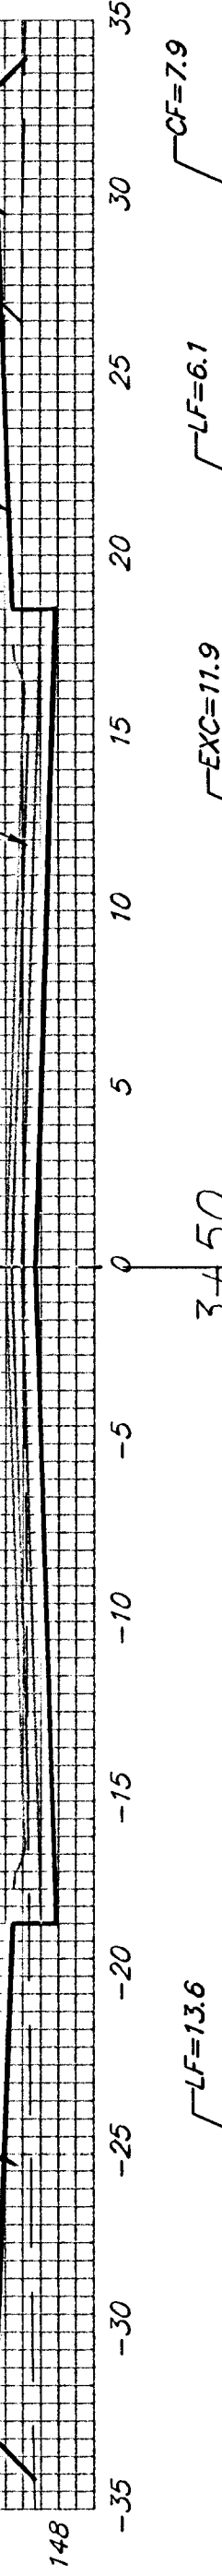


EXC = 31.4
LF = 32.9
CF = 11.9

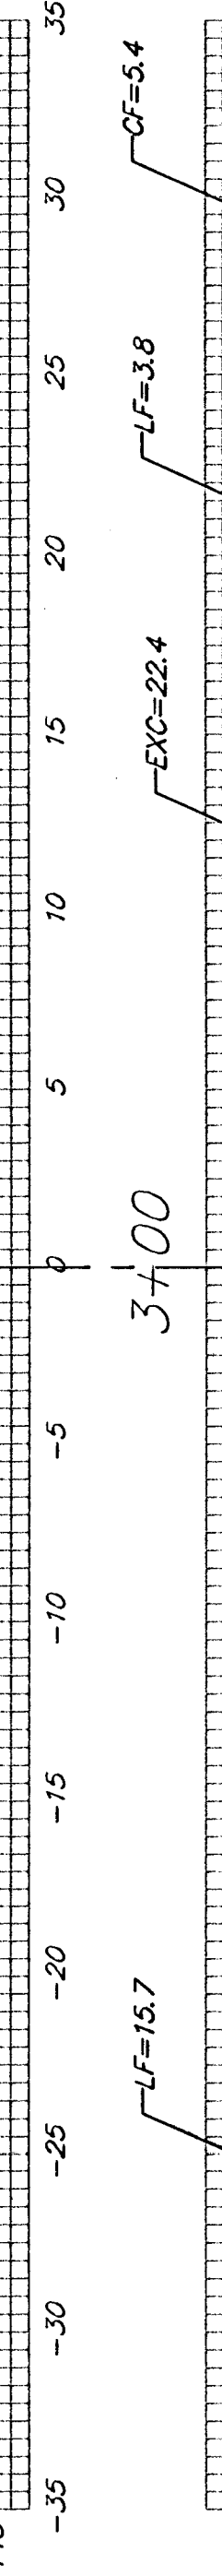


EXC = 31.8
LF = 36.3
CF = 12.3

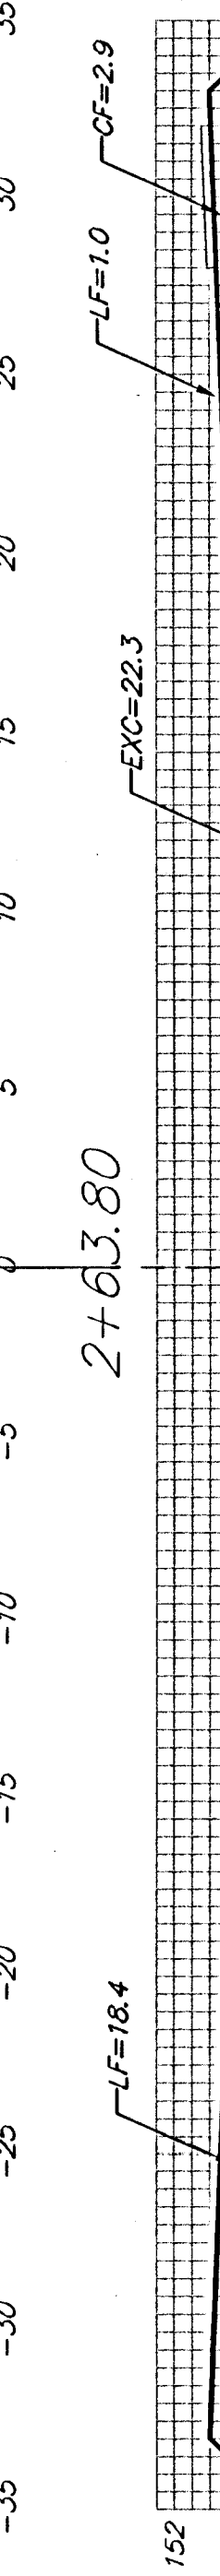


EXC = 30.0
LF = 26.1
CF = 5.6

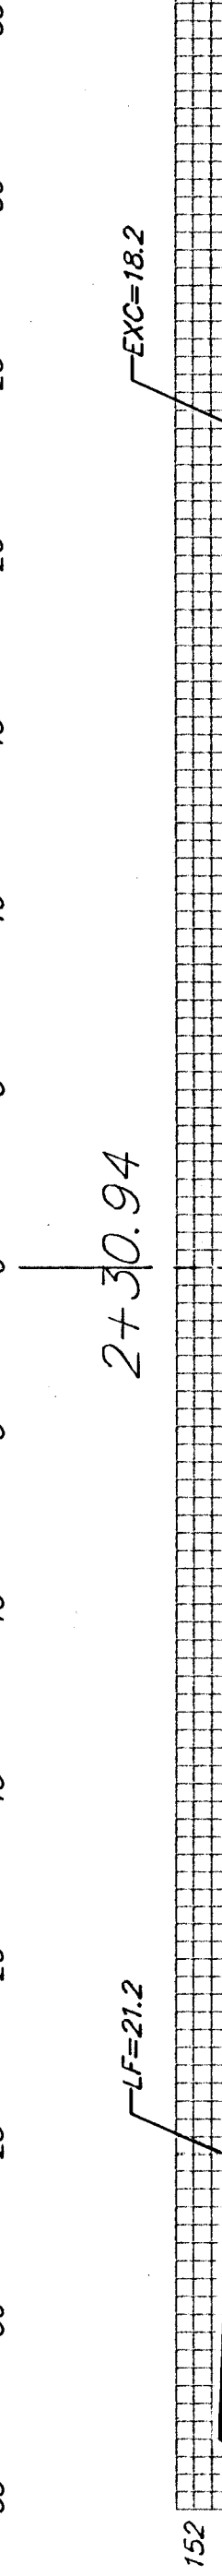


EXC = 24.6
LF = 24.7
CF = 1.8

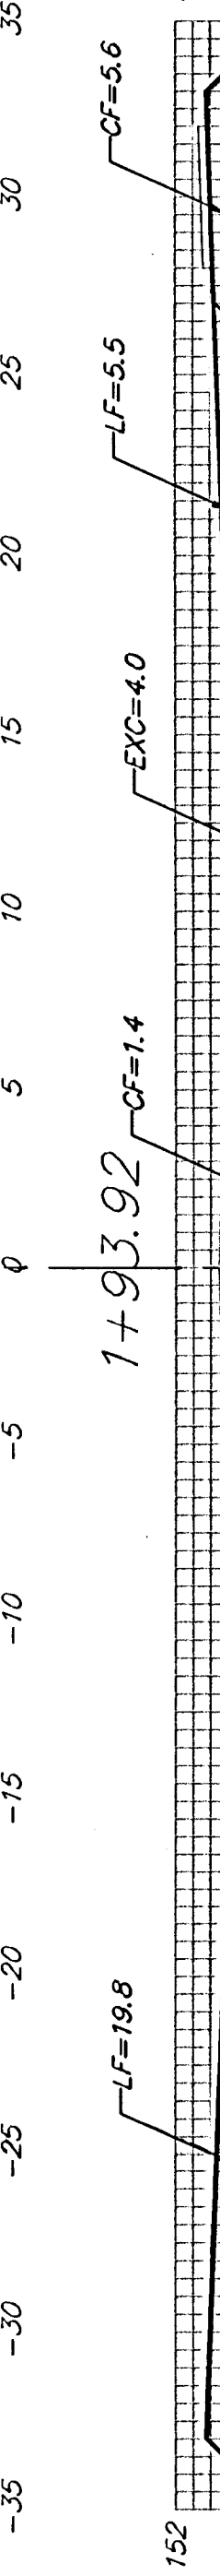


EXC = 15.2
LF = 31.9
CF = 4.8

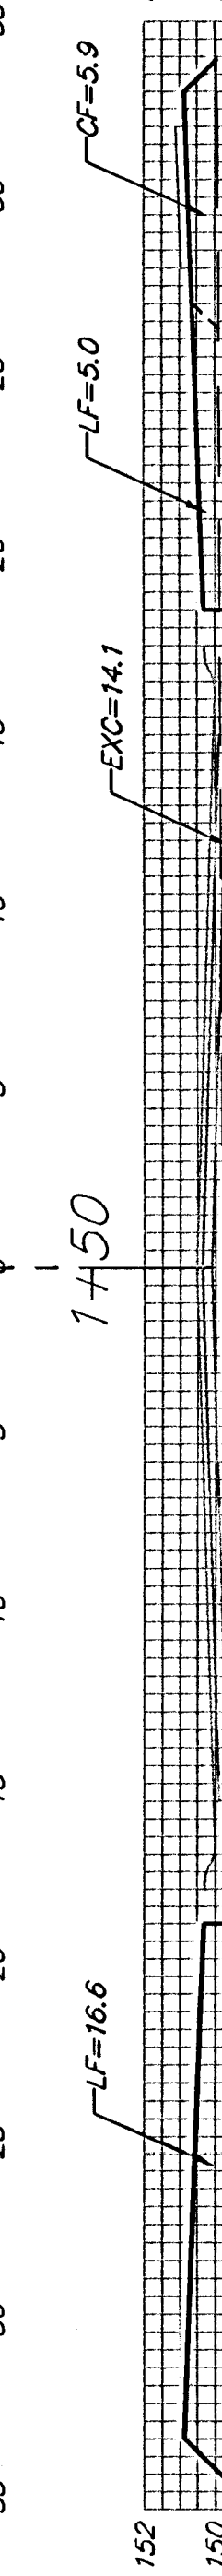


EXC = 14.7
LF = 38.1
CF = 10.5

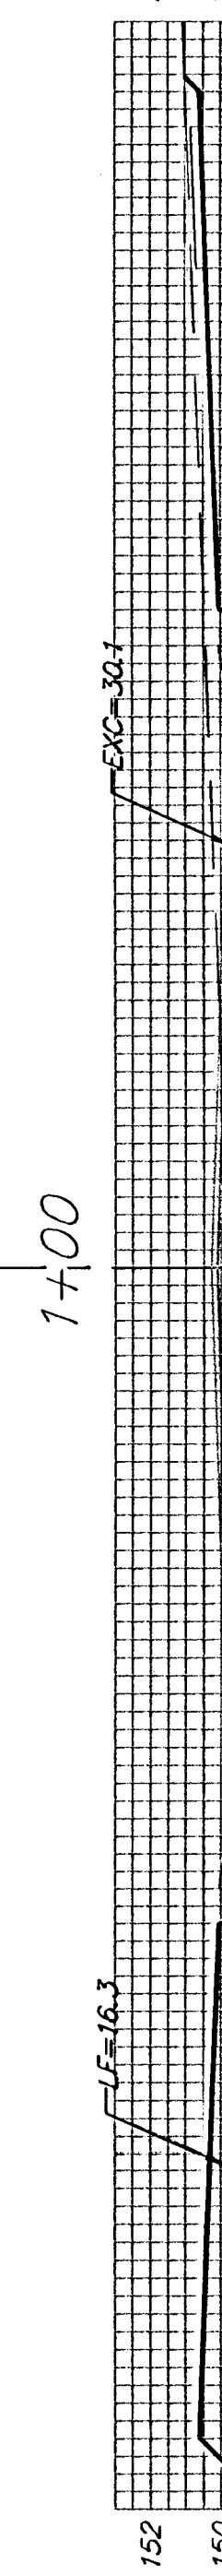

EXC = 40.9
LF = 39.1
CF = 5.5

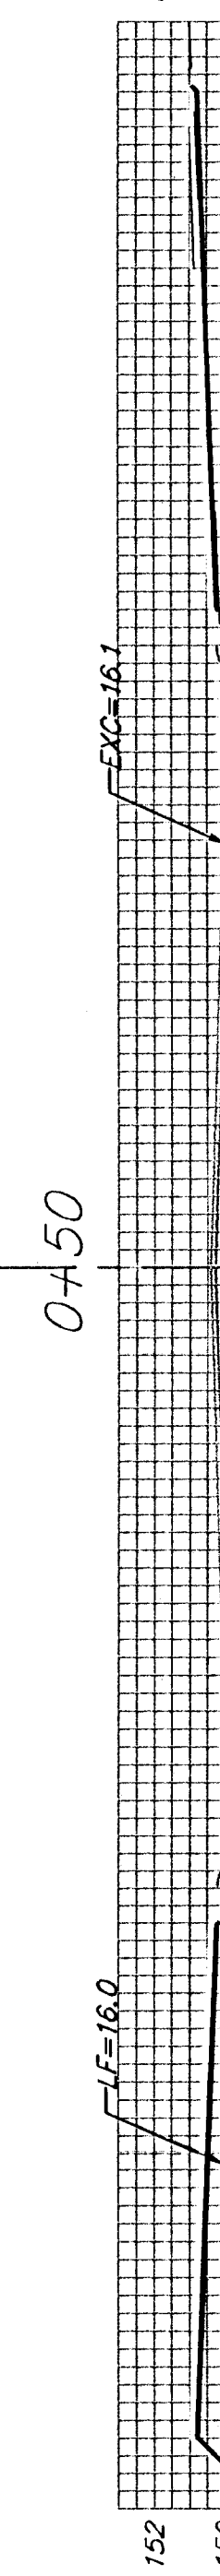

EXC = 42.8
LF = 29.9
CF = 0.0

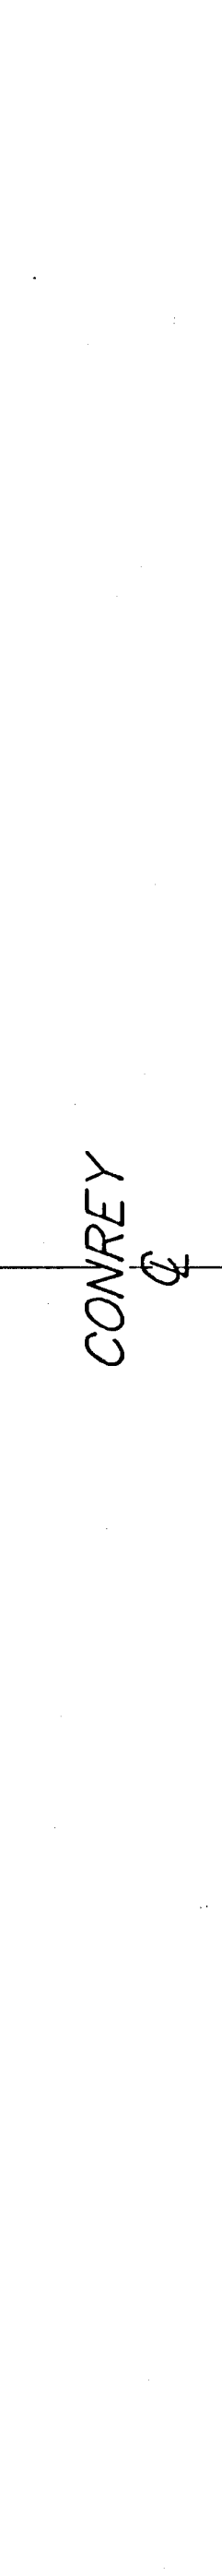

CONCRETE

FOREST RIDGE

Sheet Totals:
Excavation = 526.8 C.Y.
Loose Fill = 402.1 C.Y.
Compacted Fill = 102.2 C.Y.



Baughman Company, P.A. 315 Ellis St. Wichita, KS 67211 P 316-262-7271 F 316-262-0149
ENGINEERING | SURVEYING | PLANNING | LANDSCAPE ARCHITECTURE
PROJECT NUMBER 472-84262 SHEET 42 OF 52
TylerLanding\p\XSI 0507E283