




EXC = 8.4
LF = 75.5
CF = 0.0

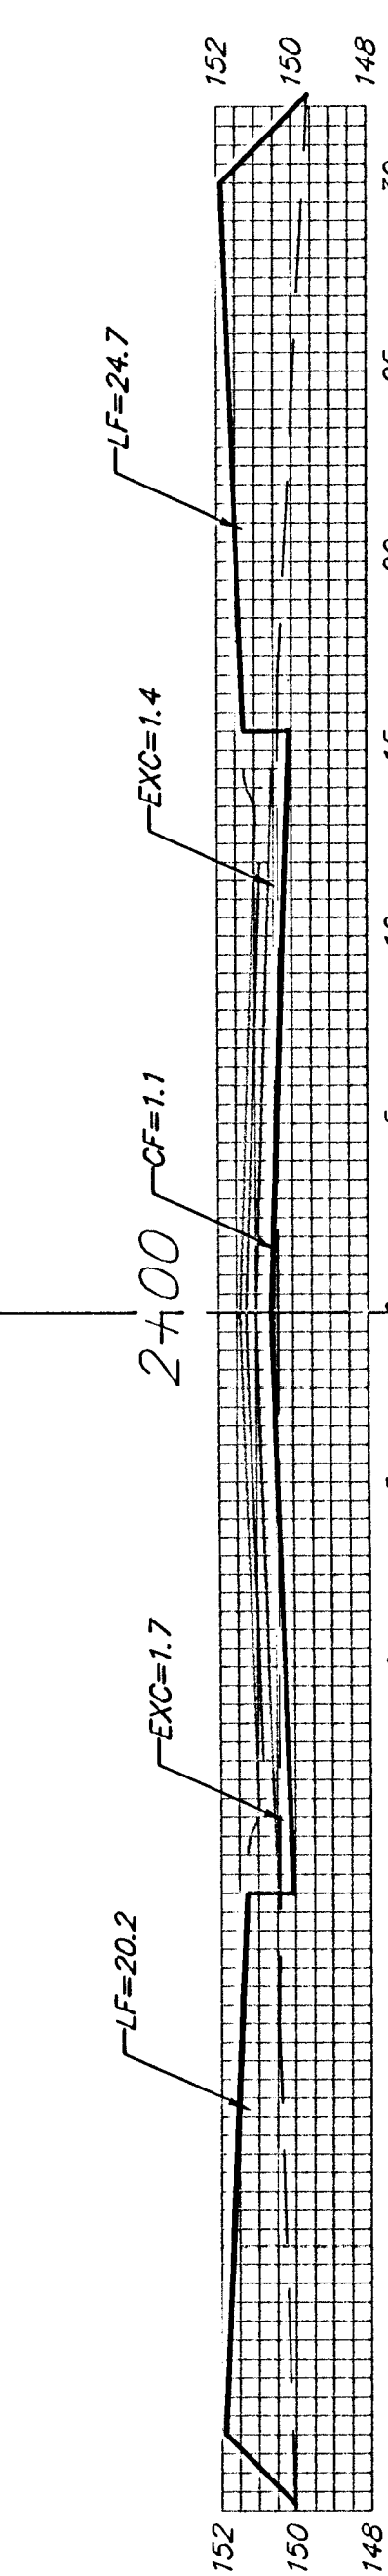


EXC = 5.4
LF = 83.6
CF = 2.2

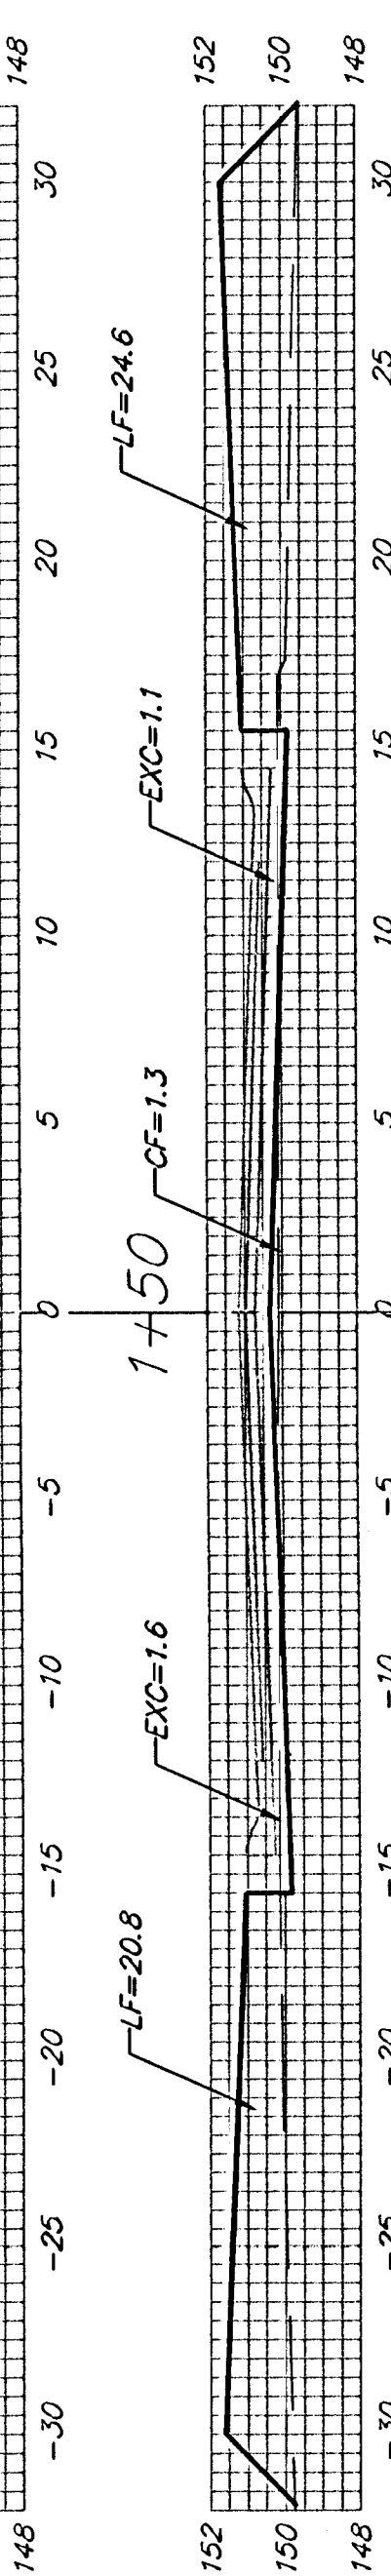


EXC = 10.0
LF = 85.8
CF = 1.2

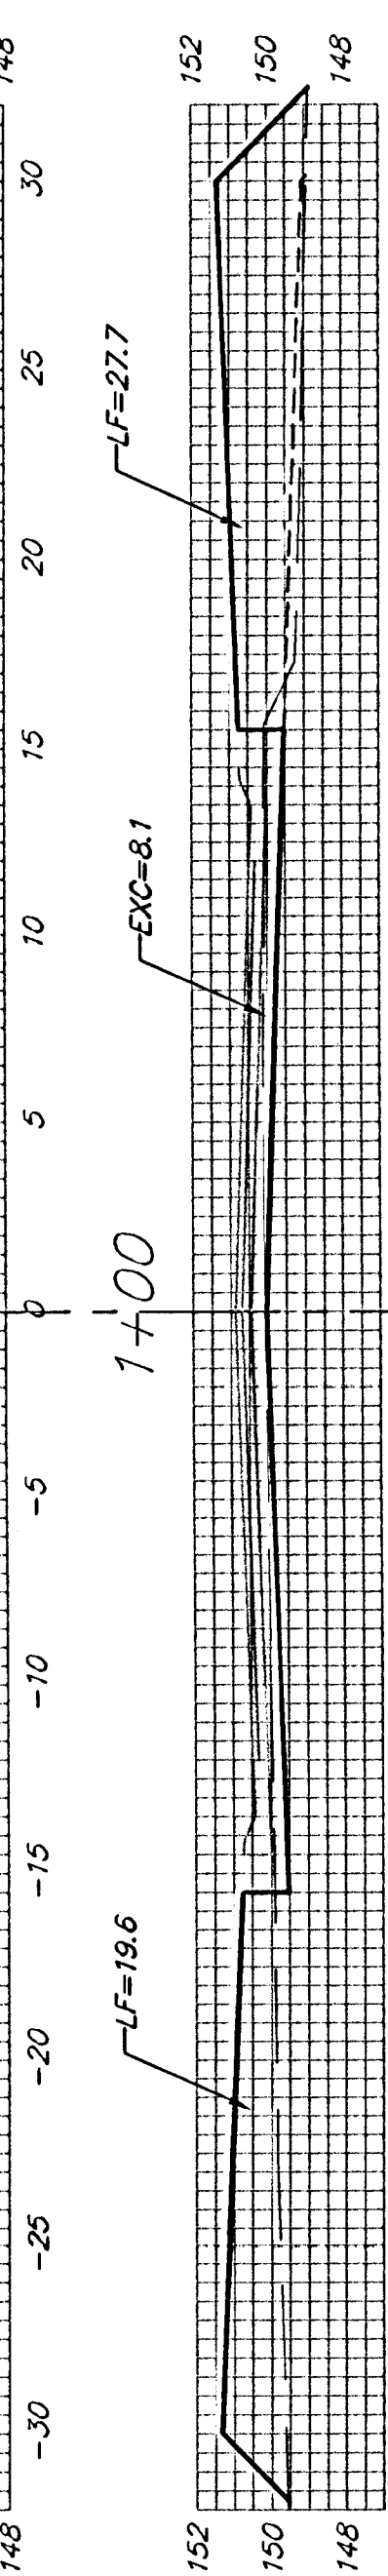

EXC = 10.9
LF = 86.3
CF = 4.9

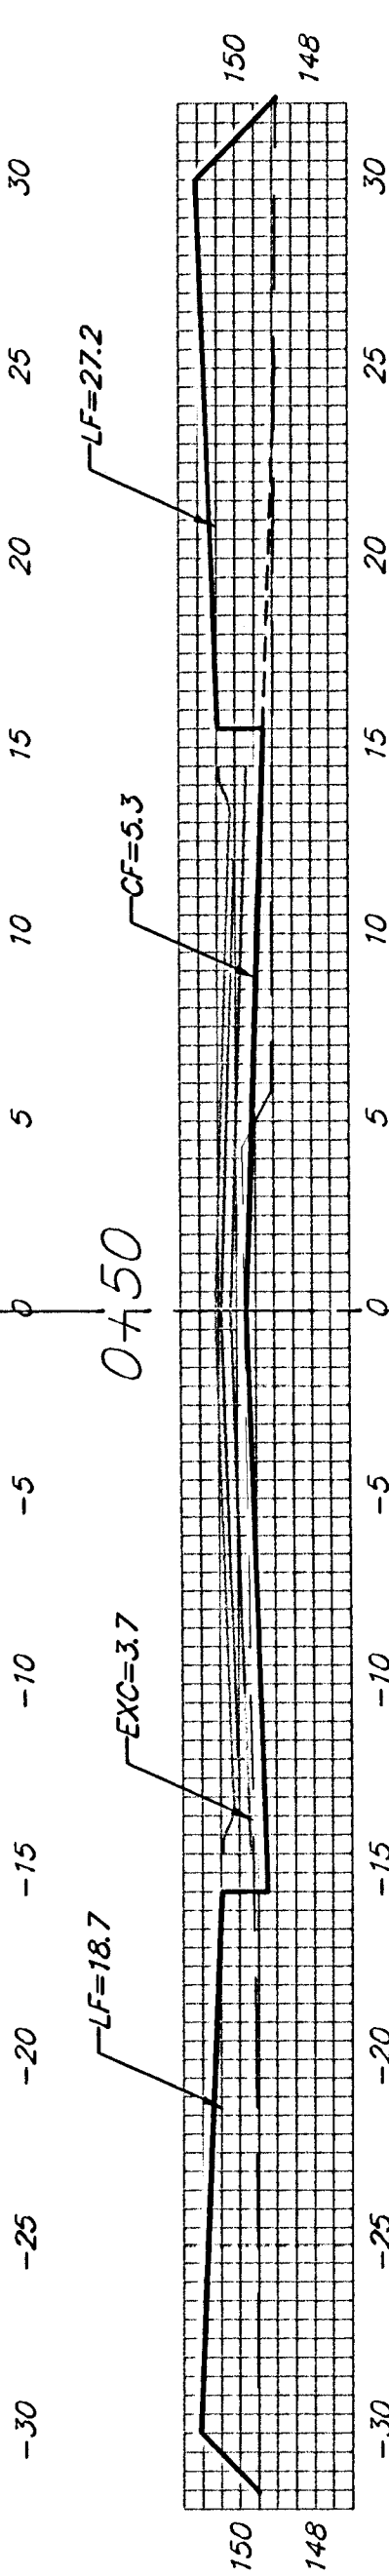


EXC = 1.7
LF = 81.8
CF = 3.1

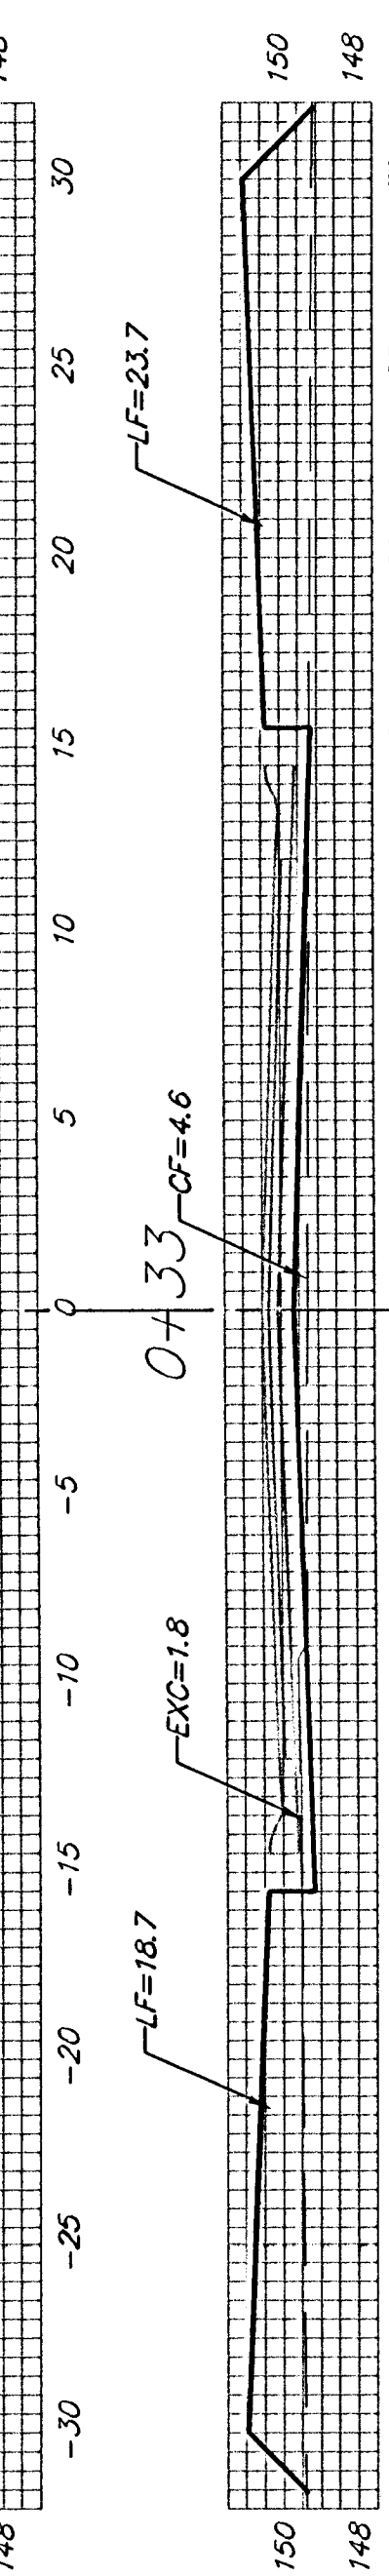


FOREST RIDGE CT. (LOTS 20-29, BLOCK A)


EXC = 33.7
LF = 41.5
CF = 0.0

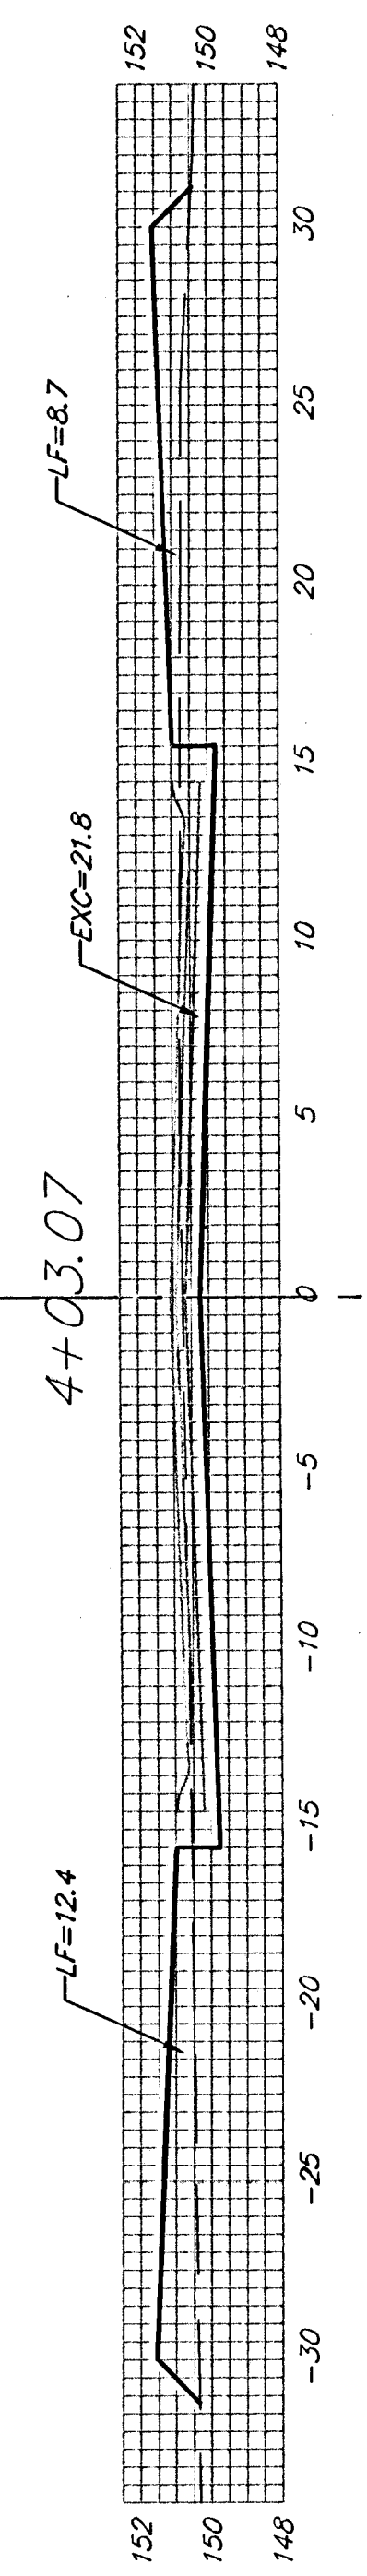


EXC = 27.2
LF = 44.5
CF = 0.0

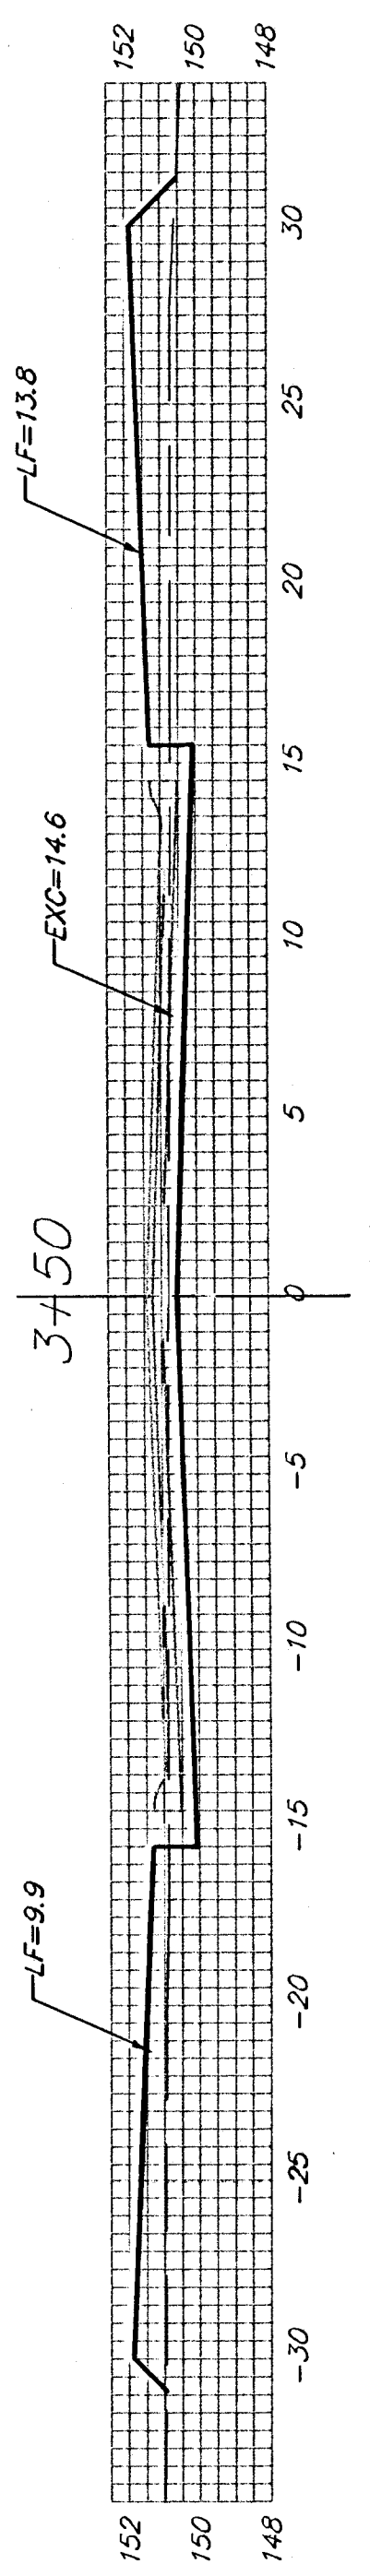


EXC = 28.0
LF = 39.8
CF = 0.0

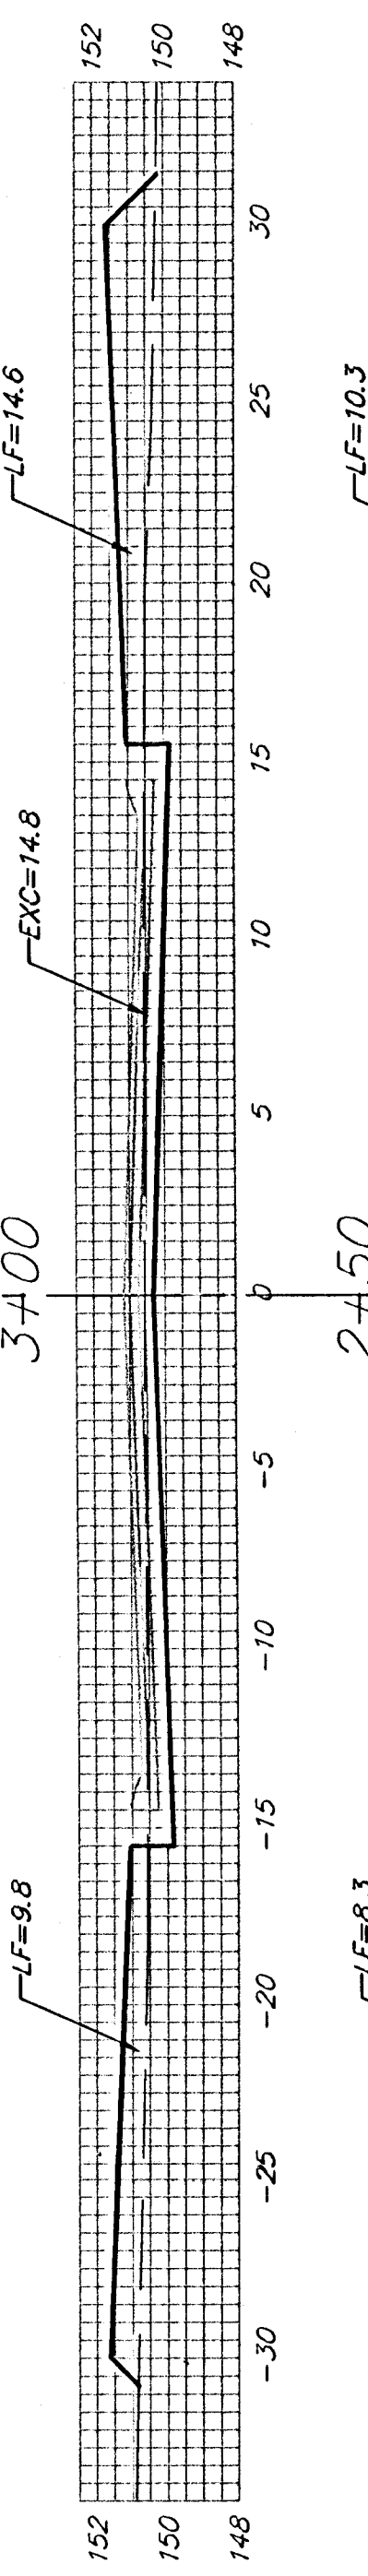


EXC = 26.6
LF = 33.1
CF = 0.0

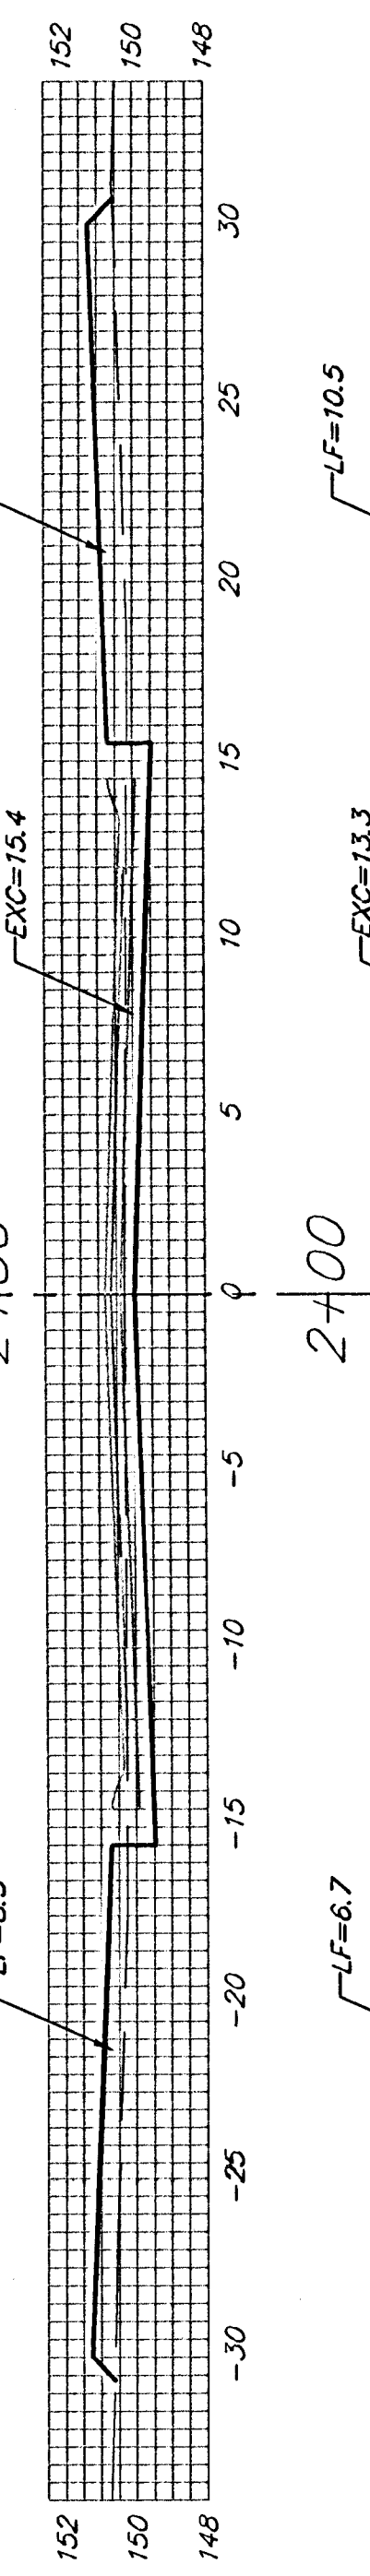

EXC = 25.3
LF = 29.2
CF = 0.0

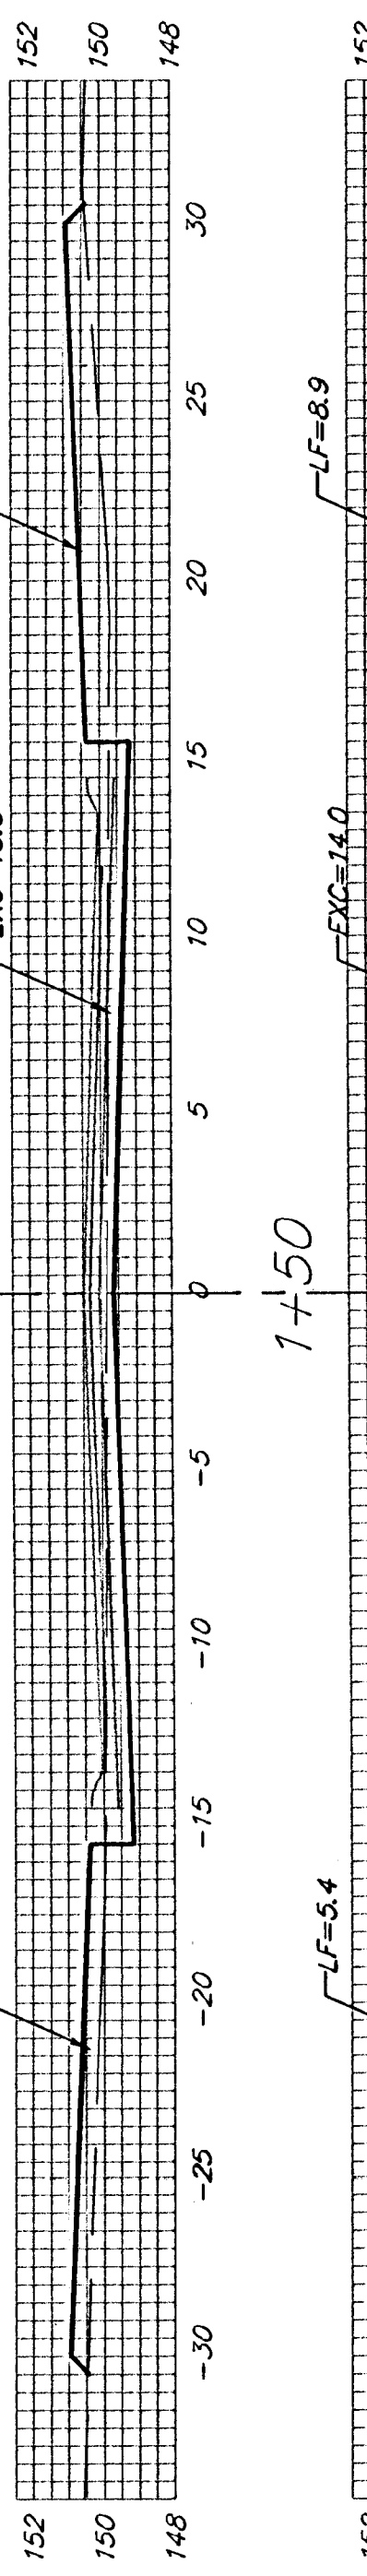


EXC = 27.7
LF = 23.3
CF = 0.0

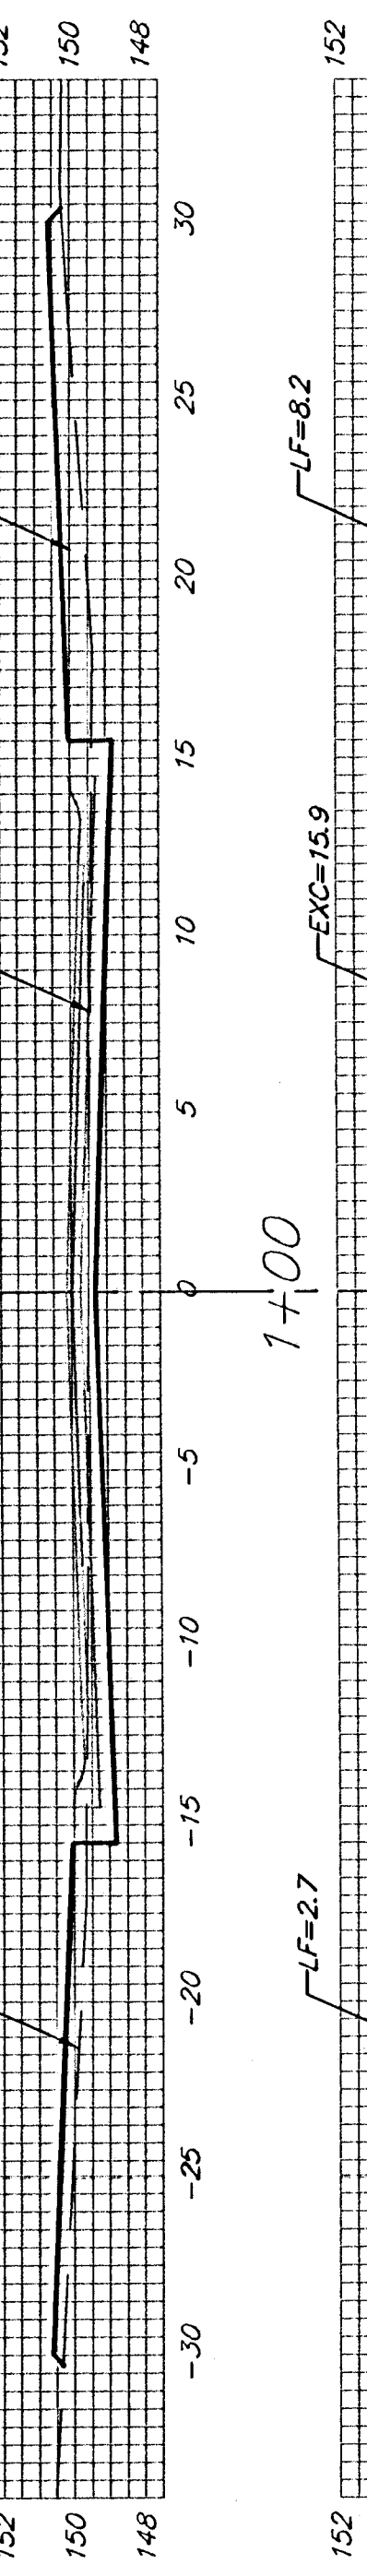

CONREY CT.

Sheet Totals:
Excavation = 204.9 C.Y.
Loose Fill = 624.4 C.Y.
Compacted Fill = 11.4 C.Y.

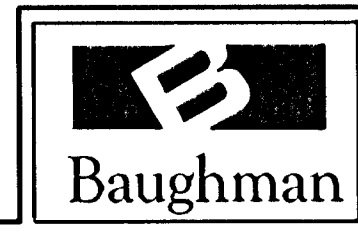

Baughman Company, P.A. 315 Ellis St. Wichita, KS 67211 P 316-262-7271 F 316-262-0149
ENGINEERING | SURVEYING | PLANNING | LANDSCAPE ARCHITECTURE
PROJECT NUMBER 472-84262 SHEET 47 OF 52
T:\enr\land\2\X56 0507.E283