




52.33' $\begin{matrix} \text{EXC} = 19.0 \\ \text{LF} = 63.7 \\ \text{CF} = 0.0 \end{matrix}$

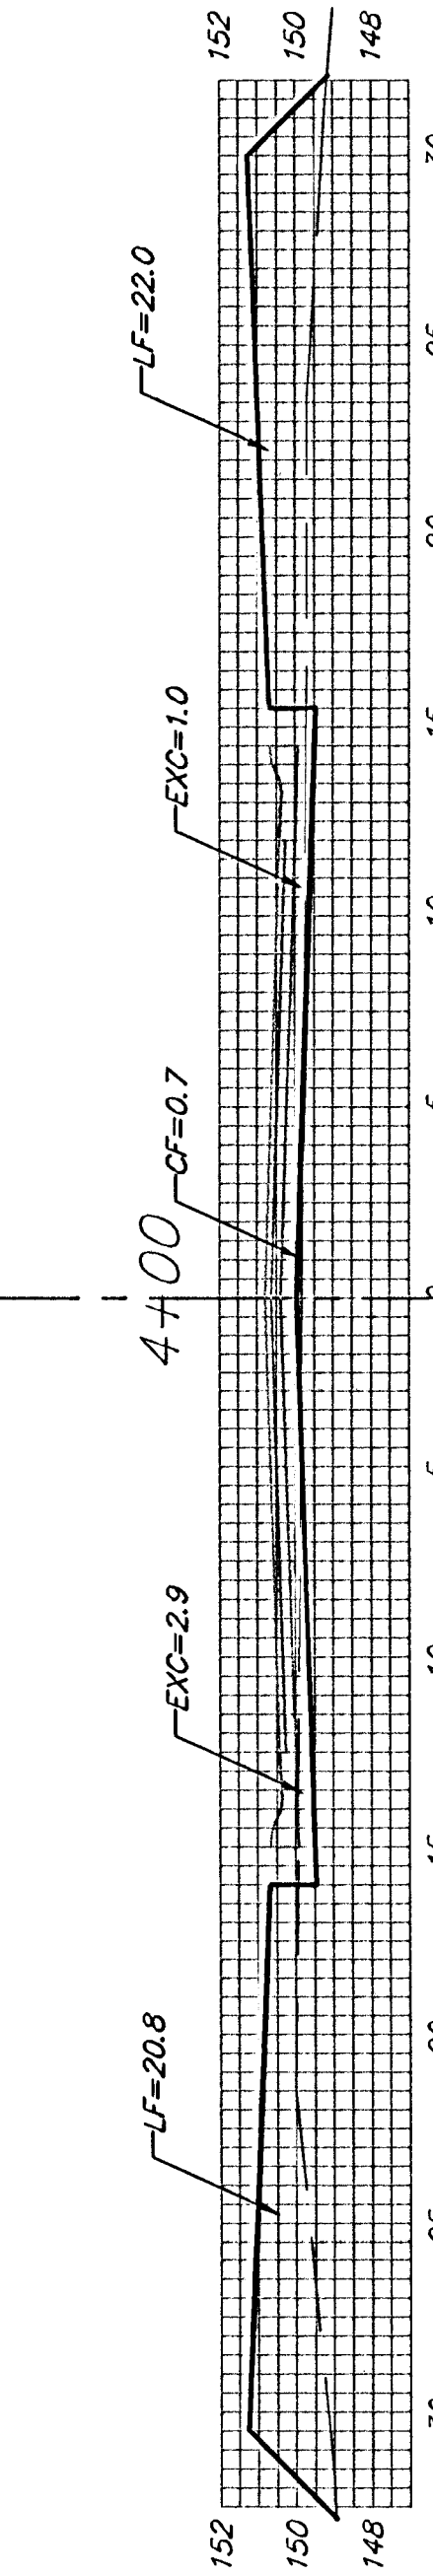


50.00' $\begin{matrix} \text{EXC} = 5.9 \\ \text{LF} = 82.4 \\ \text{CF} = 1.9 \end{matrix}$

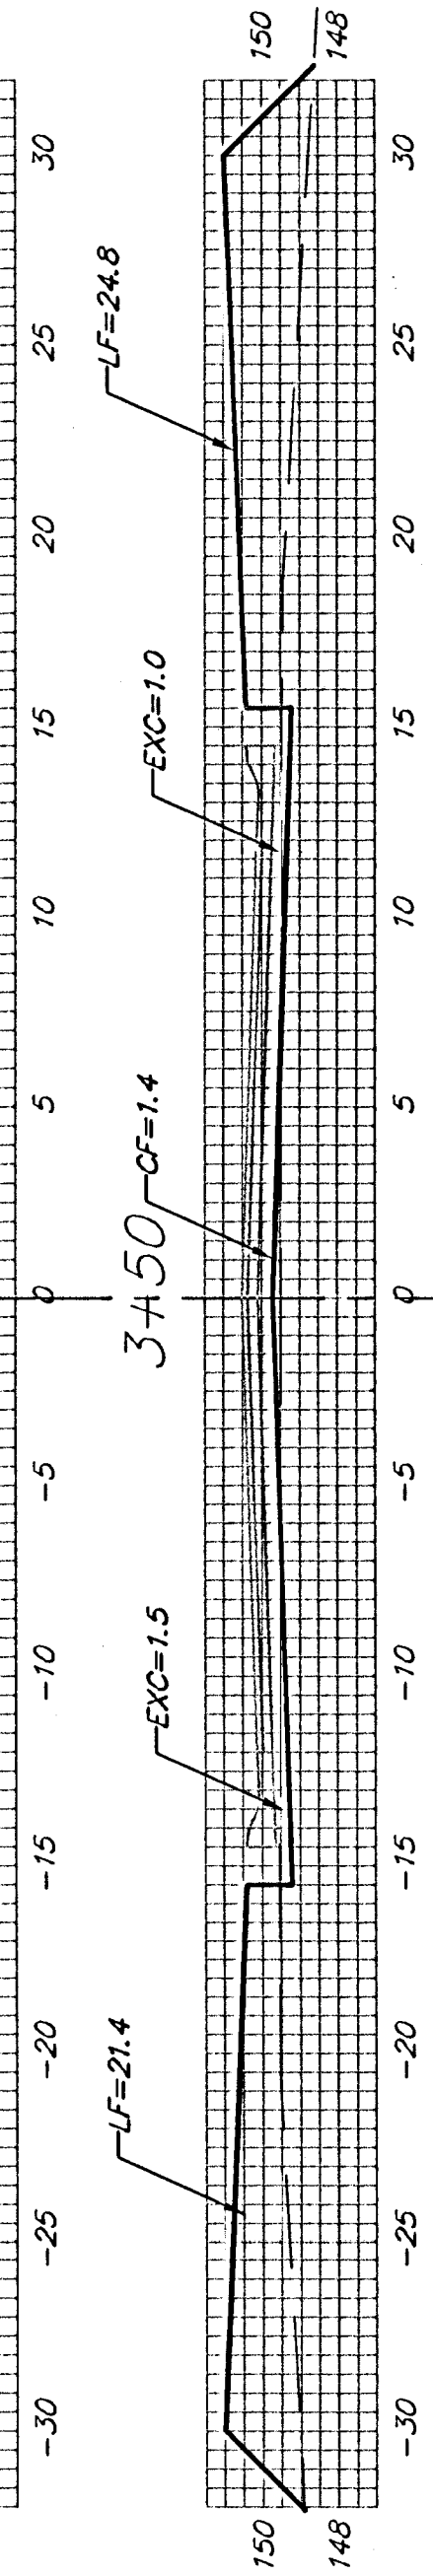


50.00' $\begin{matrix} \text{EXC} = 3.6 \\ \text{LF} = 84.9 \\ \text{CF} = 3.6 \end{matrix}$

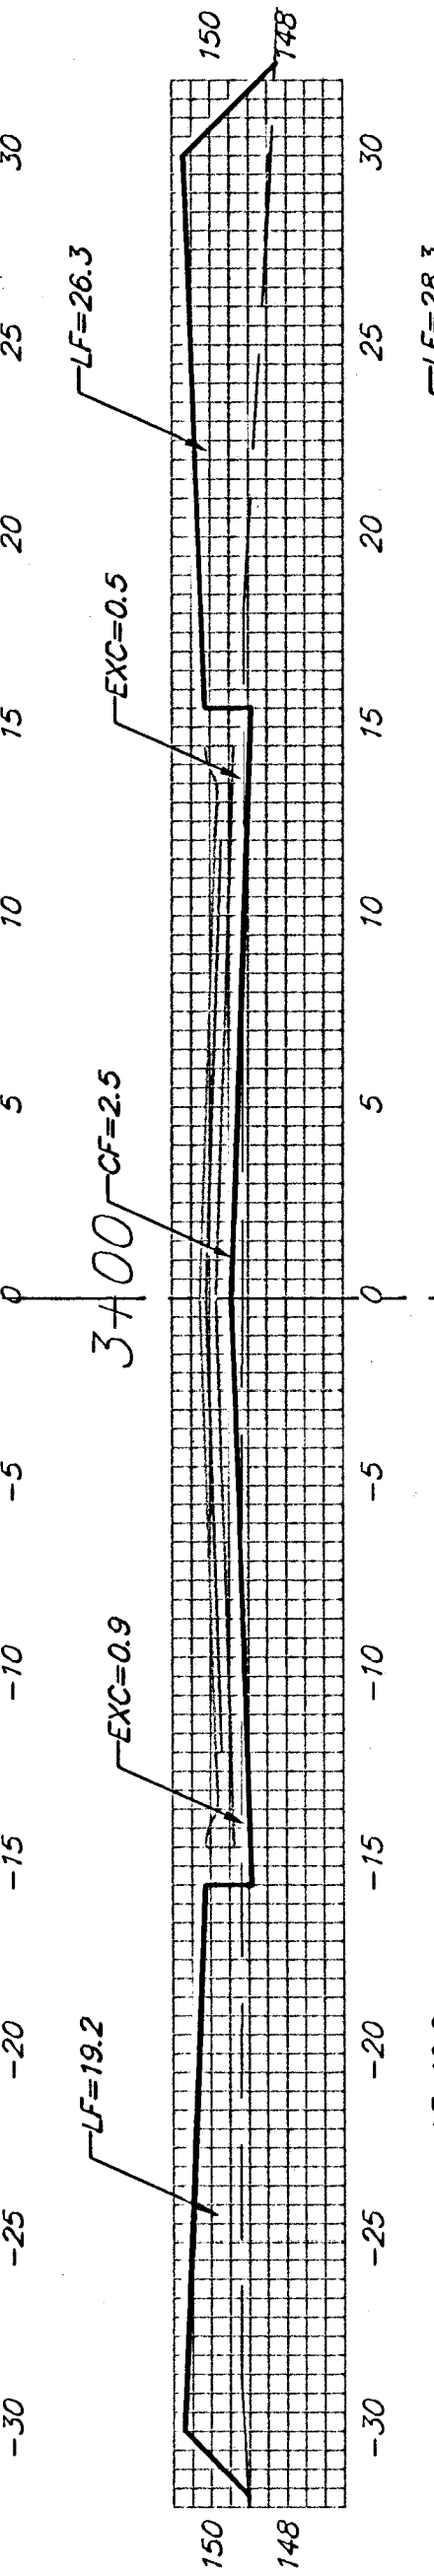


50.00' $\begin{matrix} \text{EXC} = 1.9 \\ \text{LF} = 86.7 \\ \text{CF} = 5.6 \end{matrix}$

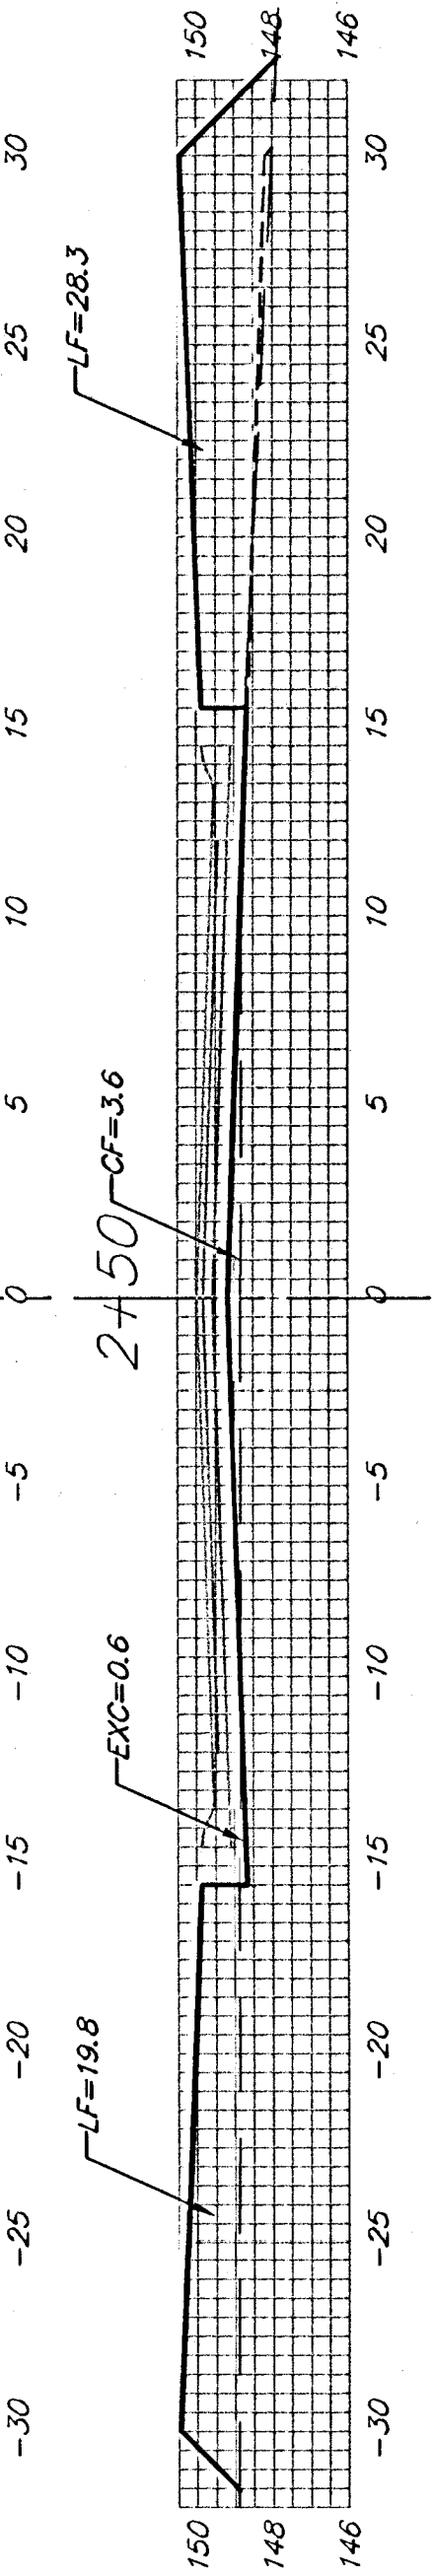


50.00' $\begin{matrix} \text{EXC} = 1.8 \\ \text{LF} = 88.8 \\ \text{CF} = 14.5 \end{matrix}$

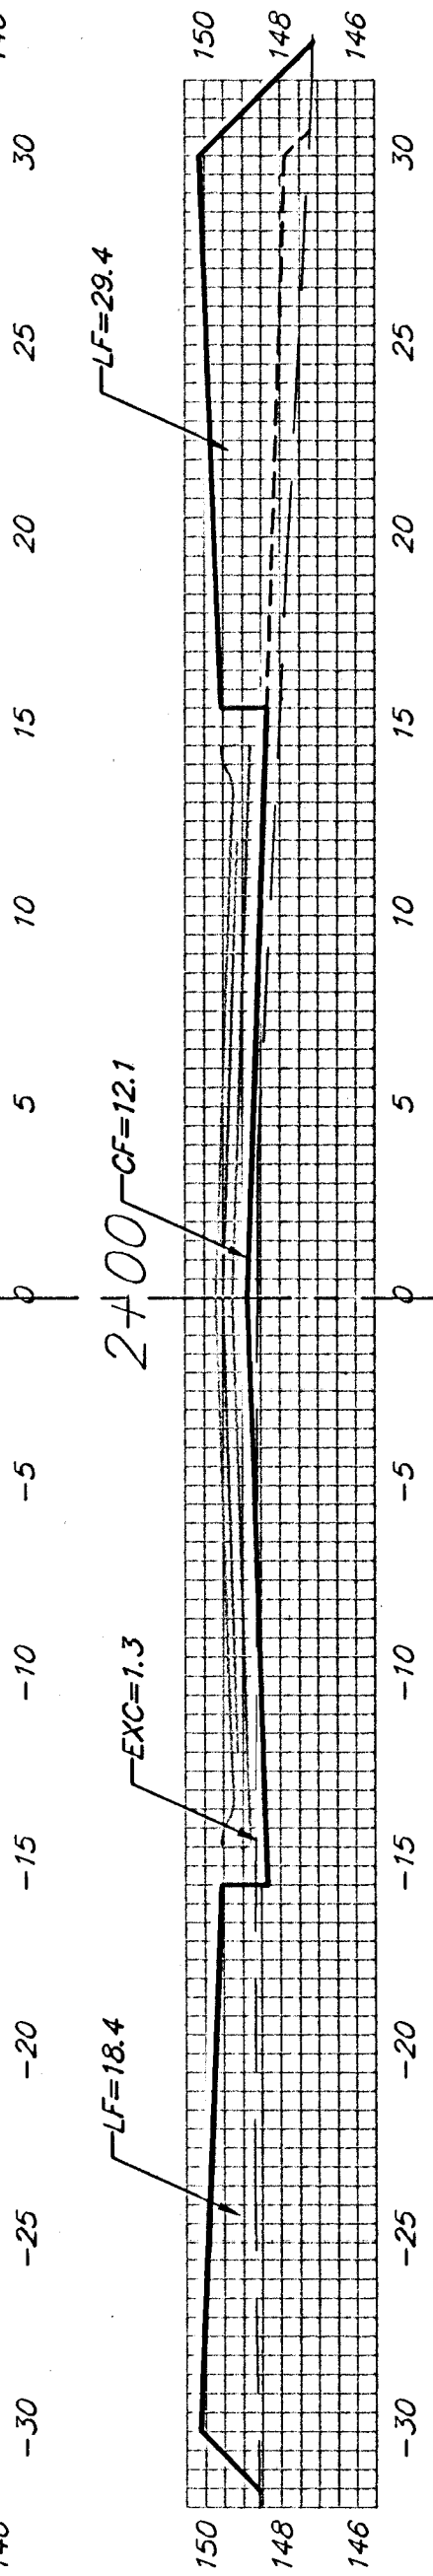


50.00' $\begin{matrix} \text{EXC} = 2.0 \\ \text{LF} = 87.9 \\ \text{CF} = 15.5 \end{matrix}$

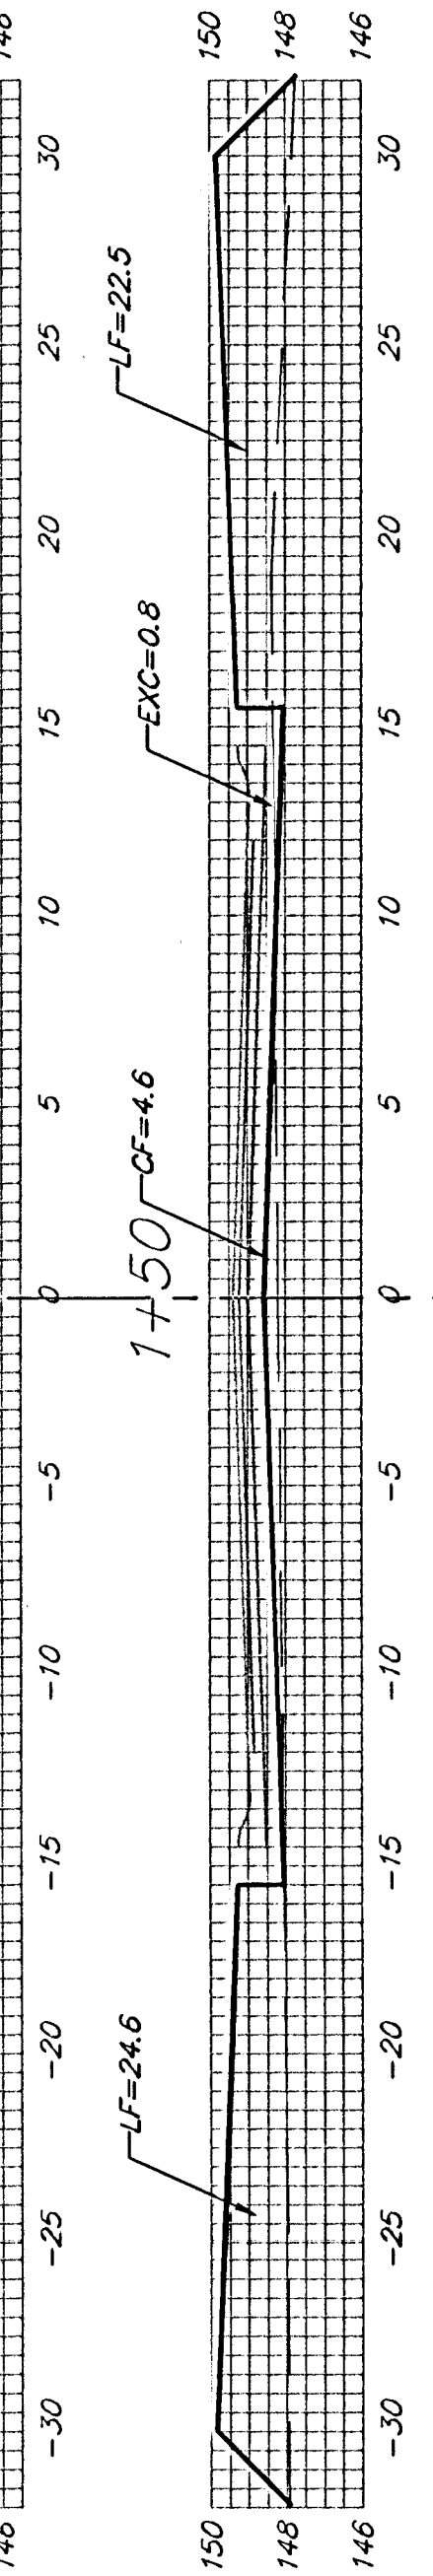


50.00' $\begin{matrix} \text{EXC} = 2.1 \\ \text{LF} = 79.1 \\ \text{CF} = 7.2 \end{matrix}$

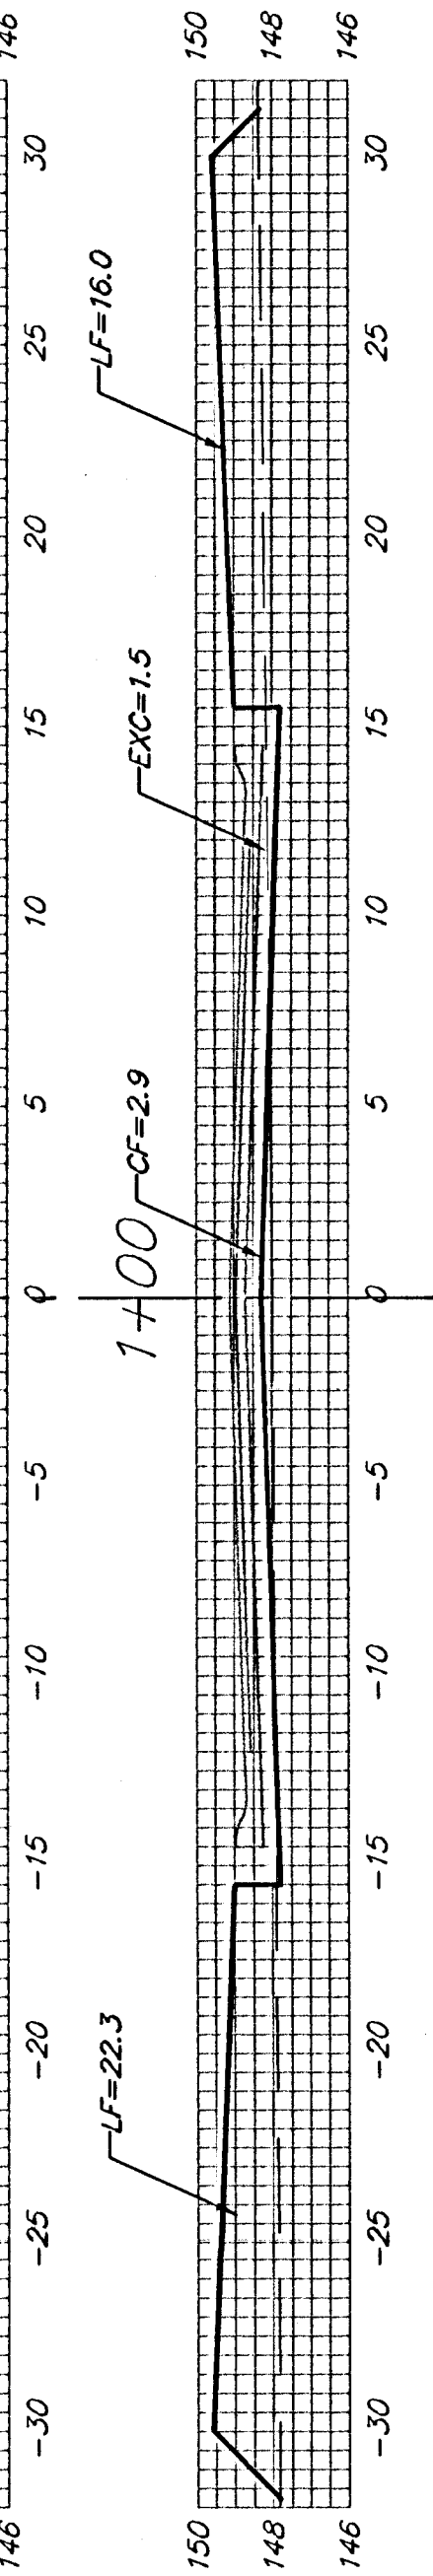

50.00' $\begin{matrix} \text{EXC} = 10.6 \\ \text{LF} = 61.9 \\ \text{CF} = 2.7 \end{matrix}$

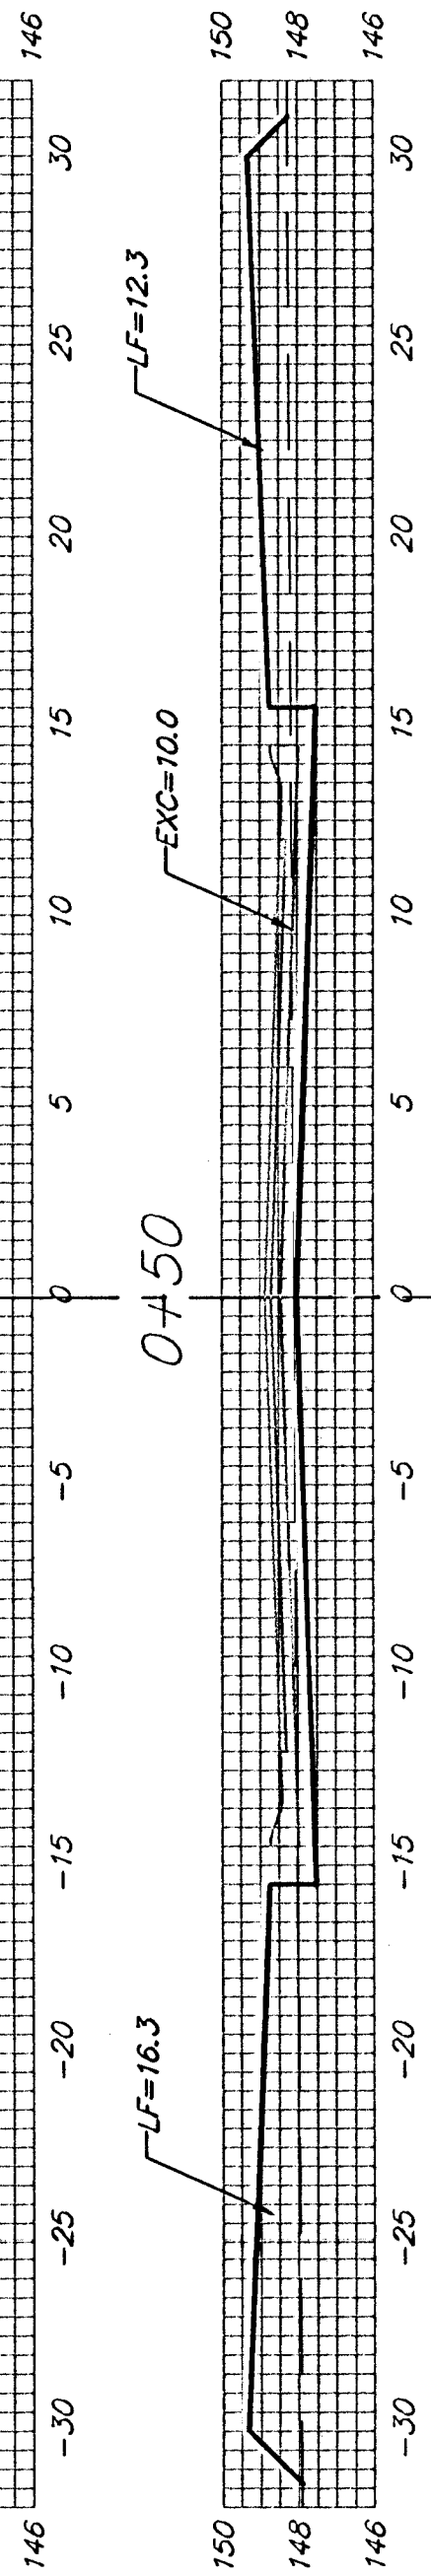

13.00' $\begin{matrix} \text{EXC} = 5.1 \\ \text{LF} = 73.6 \\ \text{CF} = 0.0 \end{matrix}$

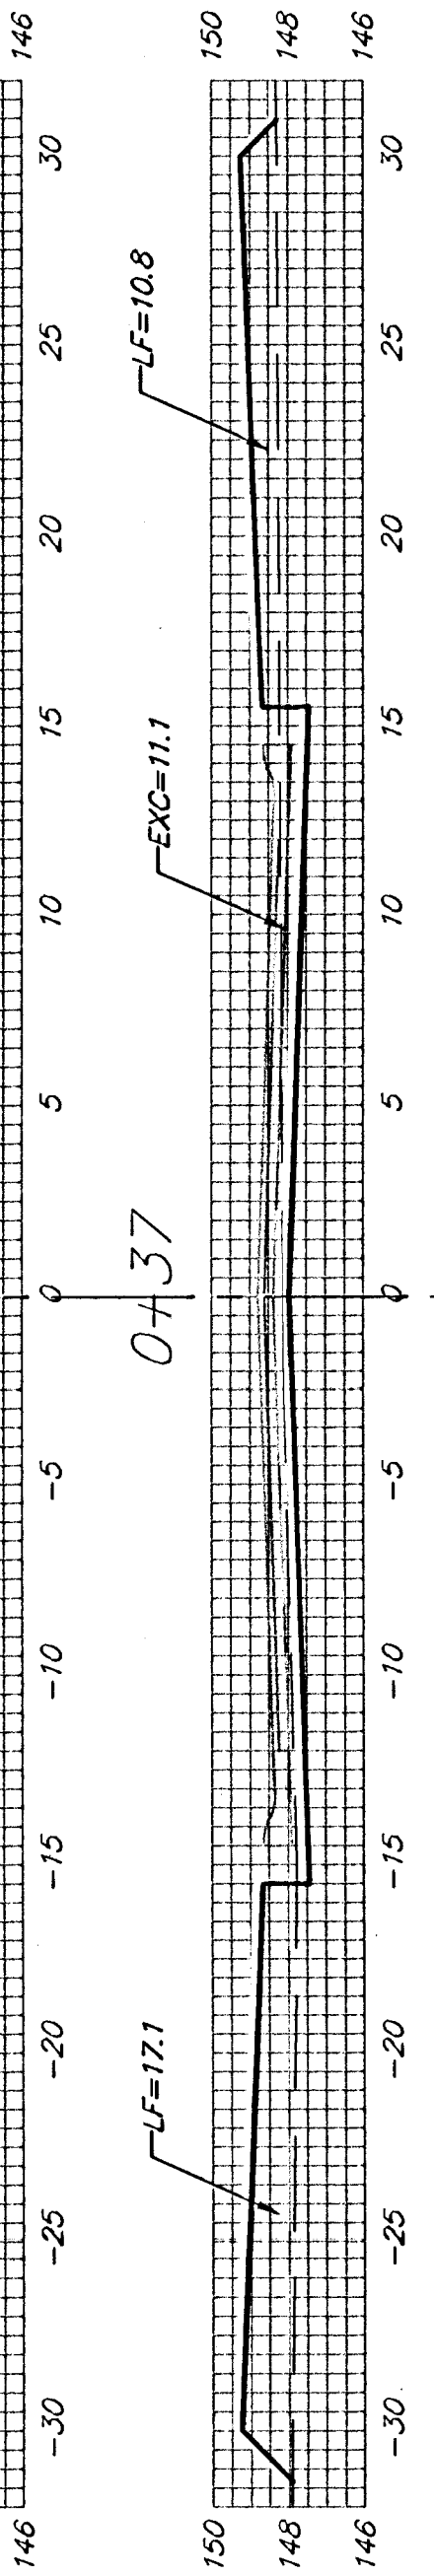

FOREST RIDGE CT. (LOTS 30-45, BLOCK A)

Sheet Totals:
 Excavation = 52.0 C.Y.
 Loose Fill = 649.0 C.Y.
 Compacted Fill = 51.0 C.Y.



Baughman Company, P.A. 315 Ella St. Wichita, KS 67211 P 316-262-7271 F 316-262-0149
 ENGINEERING | SURVEYING | PLANNING | LANDSCAPE ARCHITECTURE
 PROJECT NUMBER 472-84262 SHEET 49 OF 52
 Tylan.Landling@baughman.com 05/07/2023