
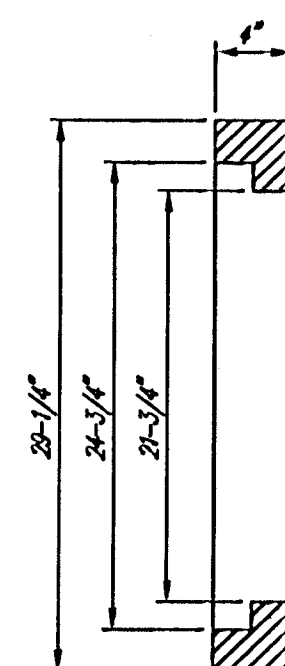


DEETER #2433 GRATE




24" x 24" Frame and Grate Detail

NOTE: Grates shall be imprinted on the top surface with "CITY OF WICHITA" using letters at least 1" in height. Other marking methods may be approved by the engineer.

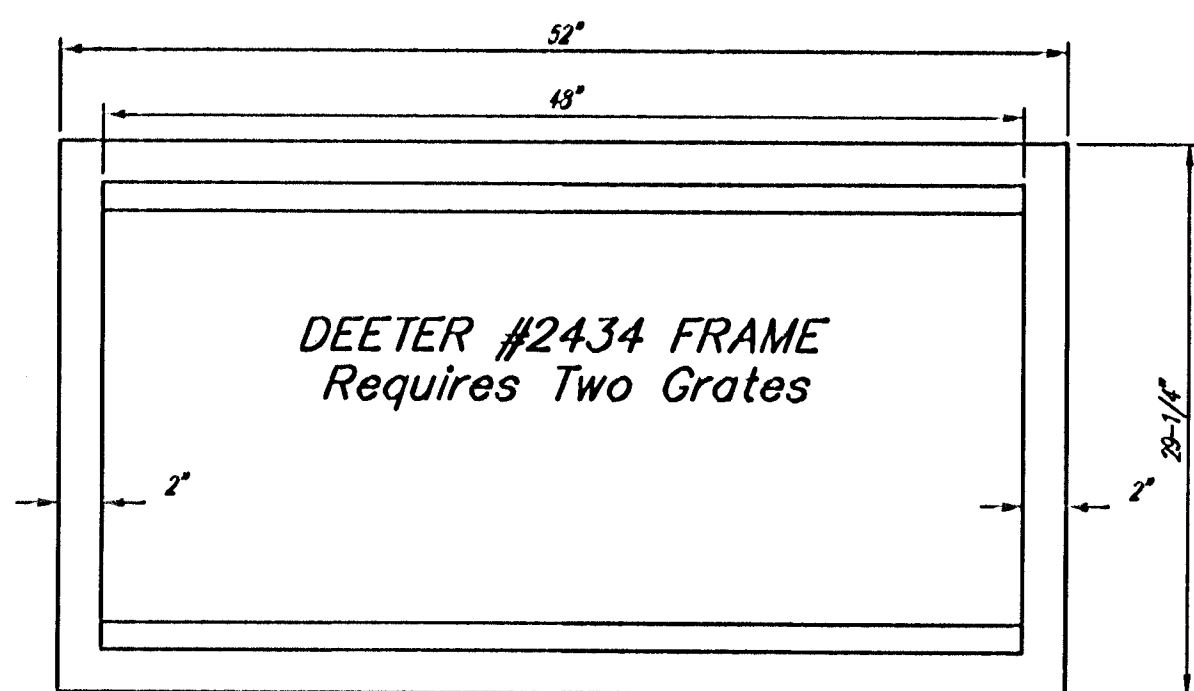

DEETER #2434 FRAME
Requires Two Grates

Double 24" x 24" Frame Detail

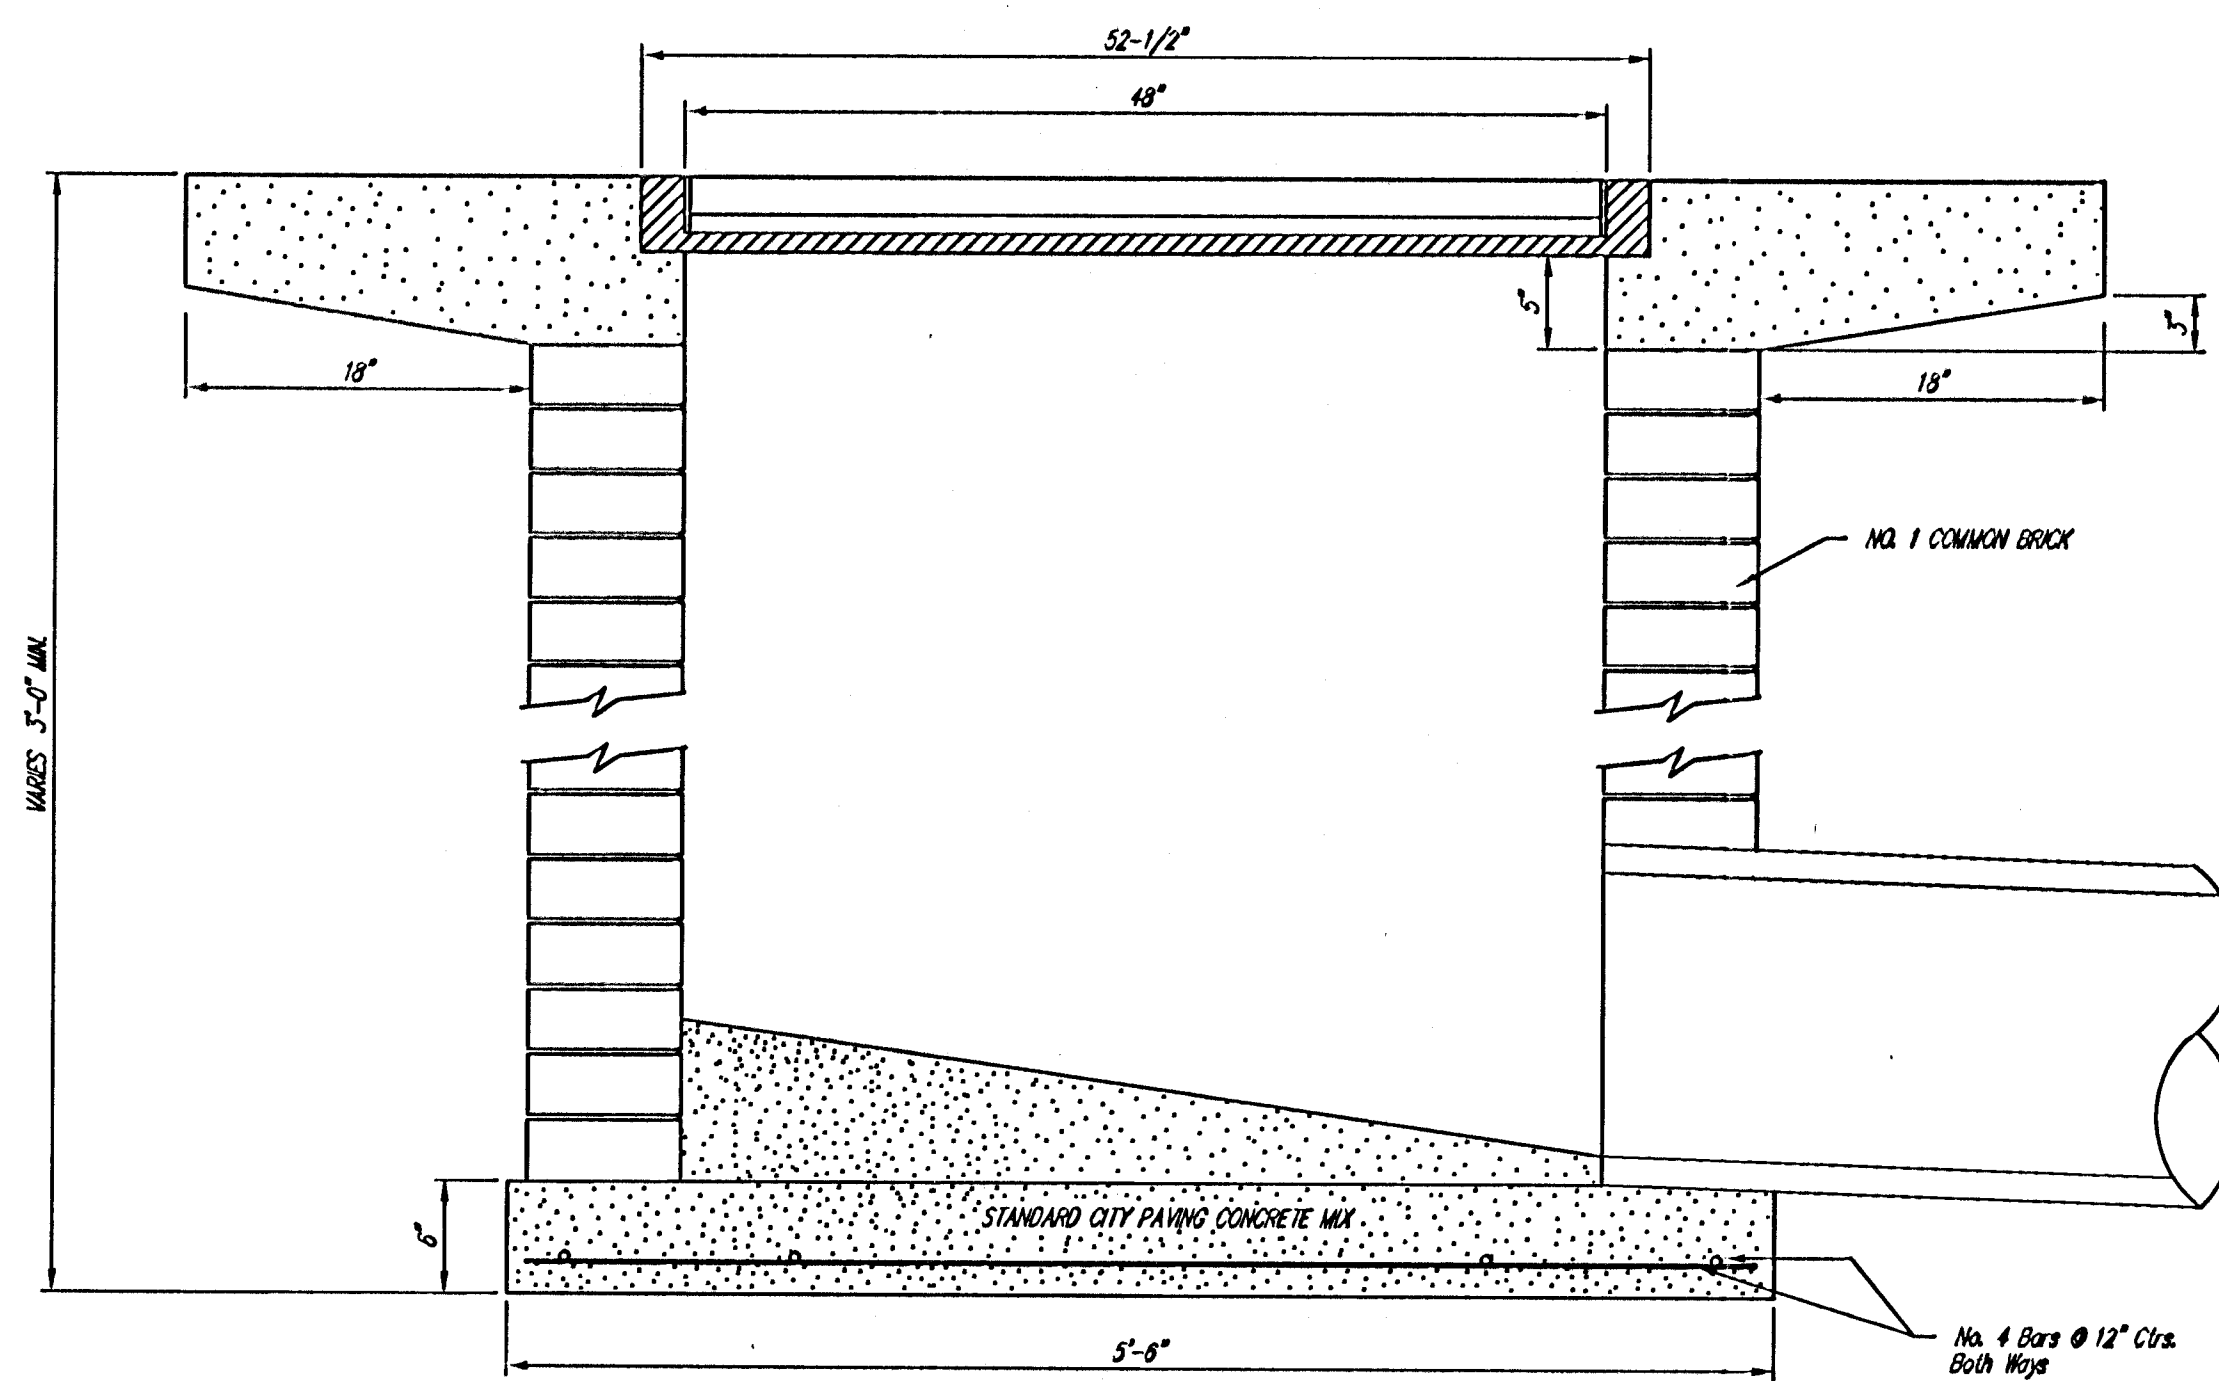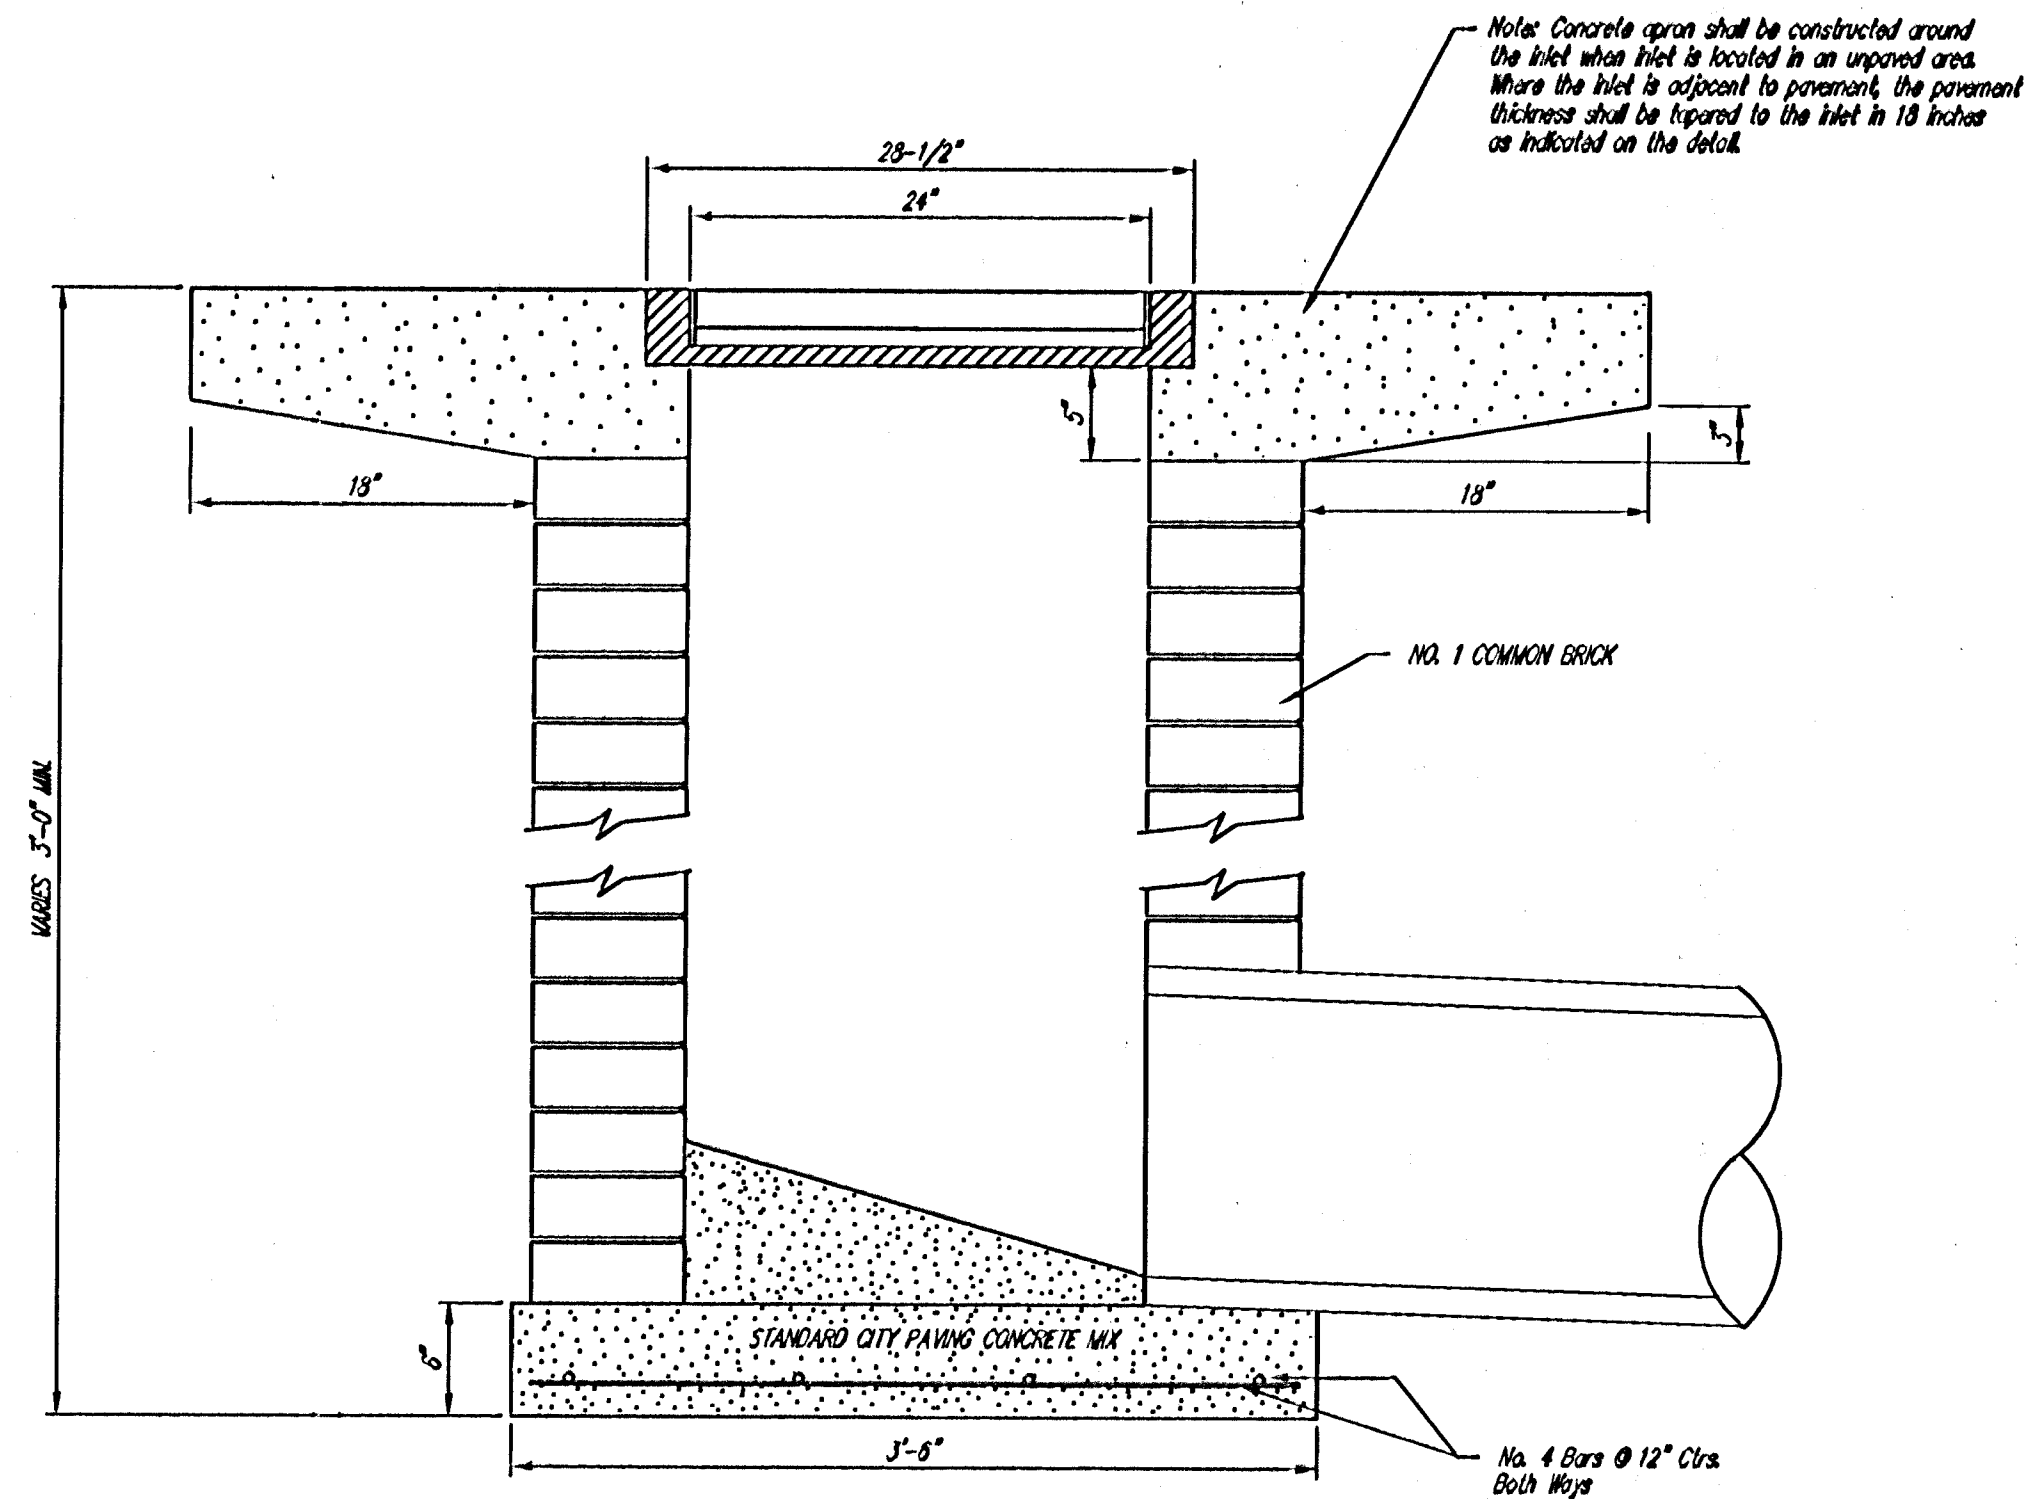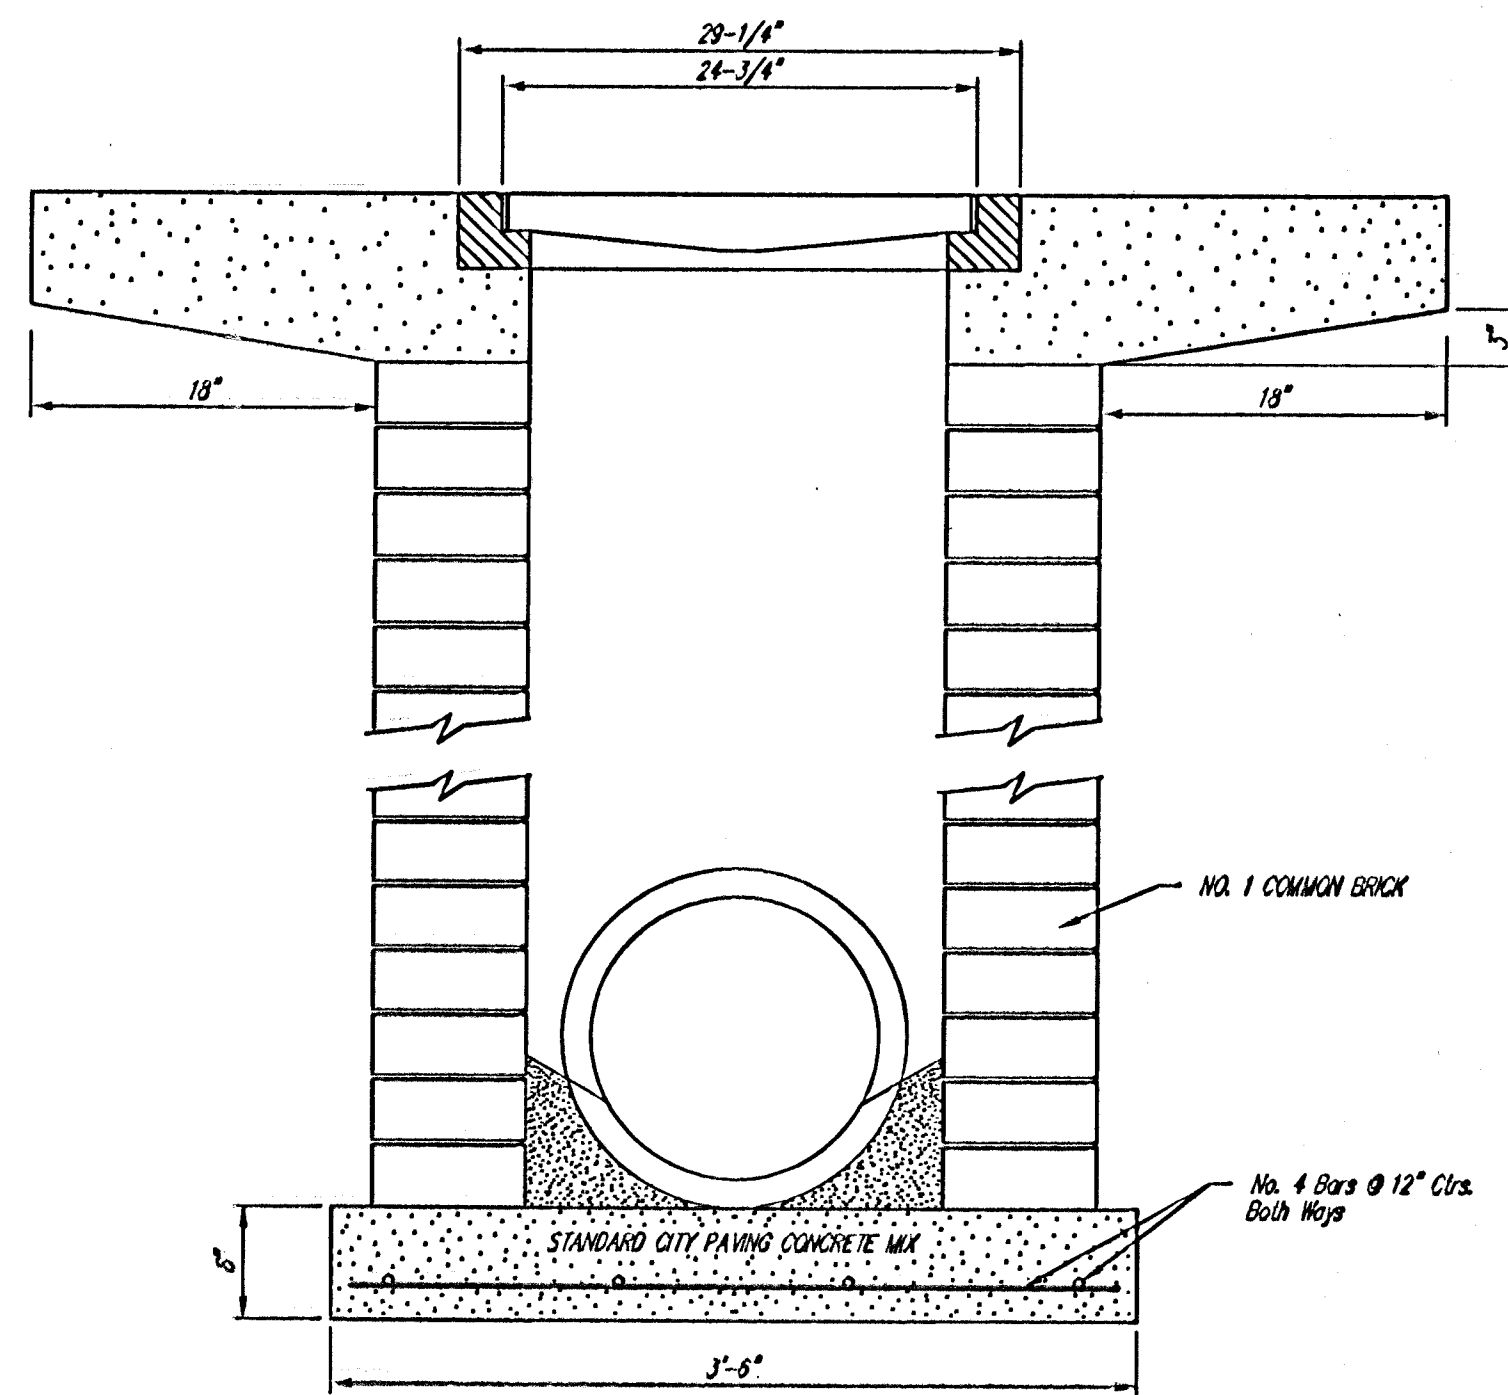

	City of Wichita Standard	
	Drop Inlet Detail	
<small>Baughman Company, P.A. 315 Elm St. Wichita, KS 67211 P3162627271 P3162650149 ENGINEERING SURVEYING PLANNING LANDSCAPE ARCHITECTURE</small>		
PROJECT NUMBER 472-84036	DESIGN C.O.W.	DRAWN Staff
REVISIONS	APPROVED	DATE
	SCALE None	SHEET
		32 OF 51
<small>F:\Eng\Drawings\Drawings\DropInlet.dwg</small>		