



EXC = 8.7
LF = 3.6
CF = 0.3

6+13.93

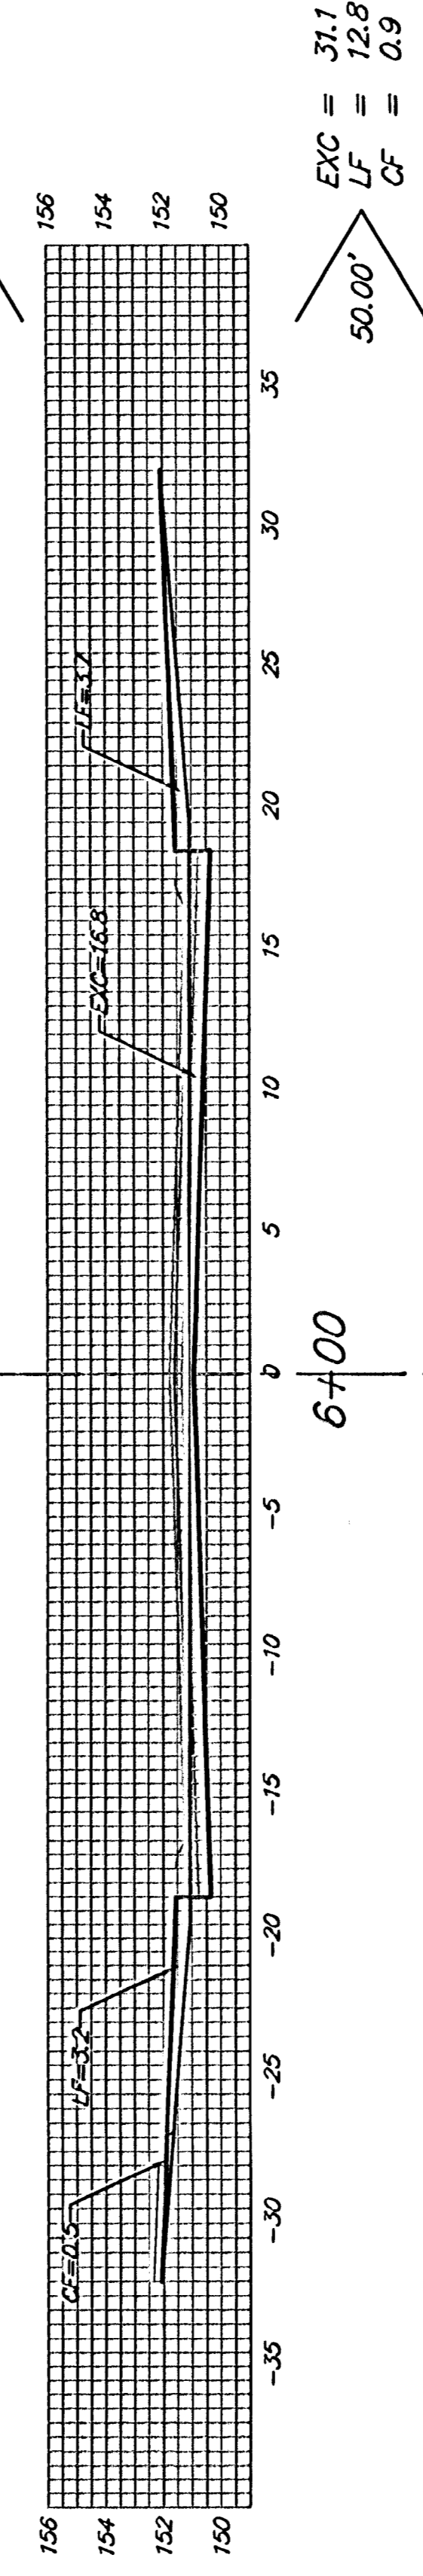


EXC = 31.1
LF = 12.8
CF = 0.9

6+00

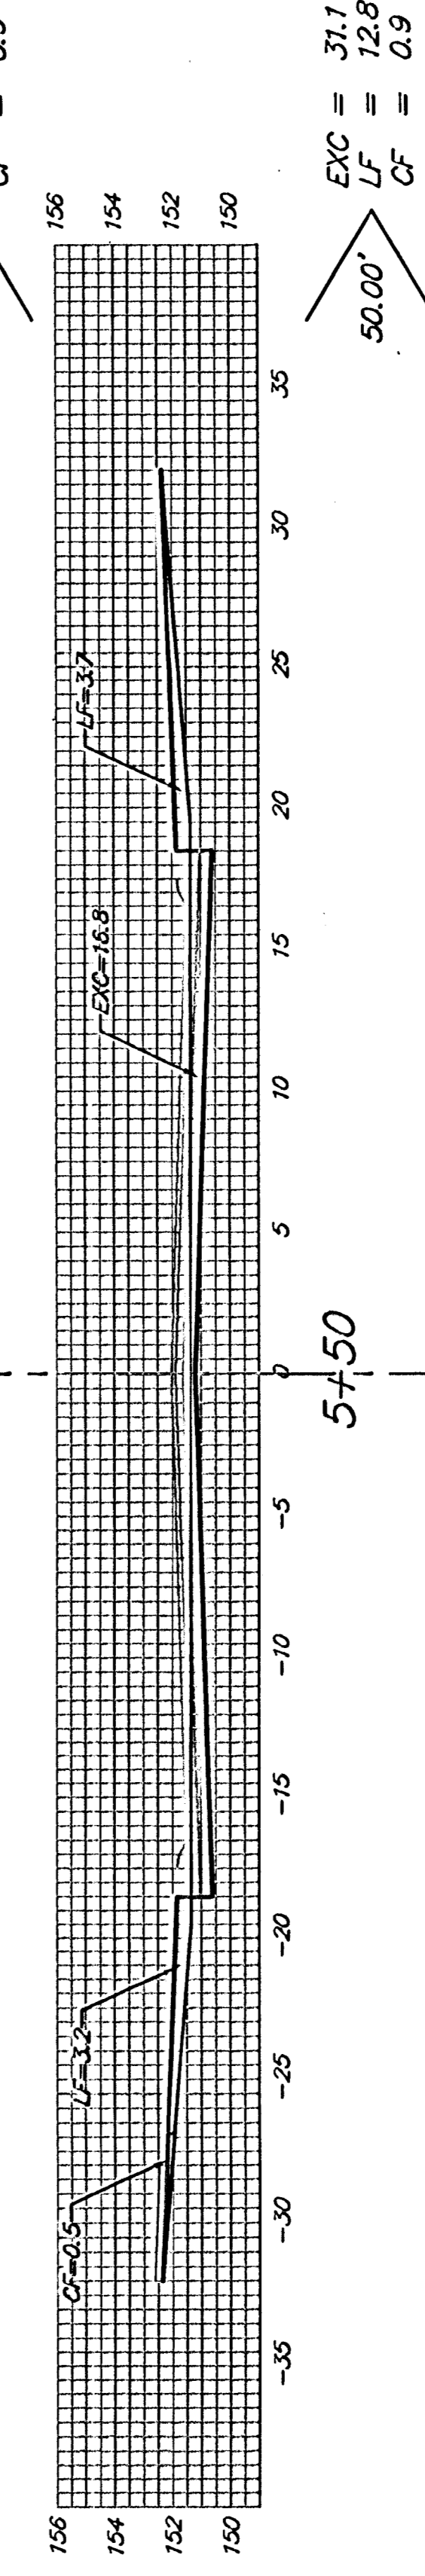

EXC = 31.1
LF = 12.8
CF = 0.9

5+50

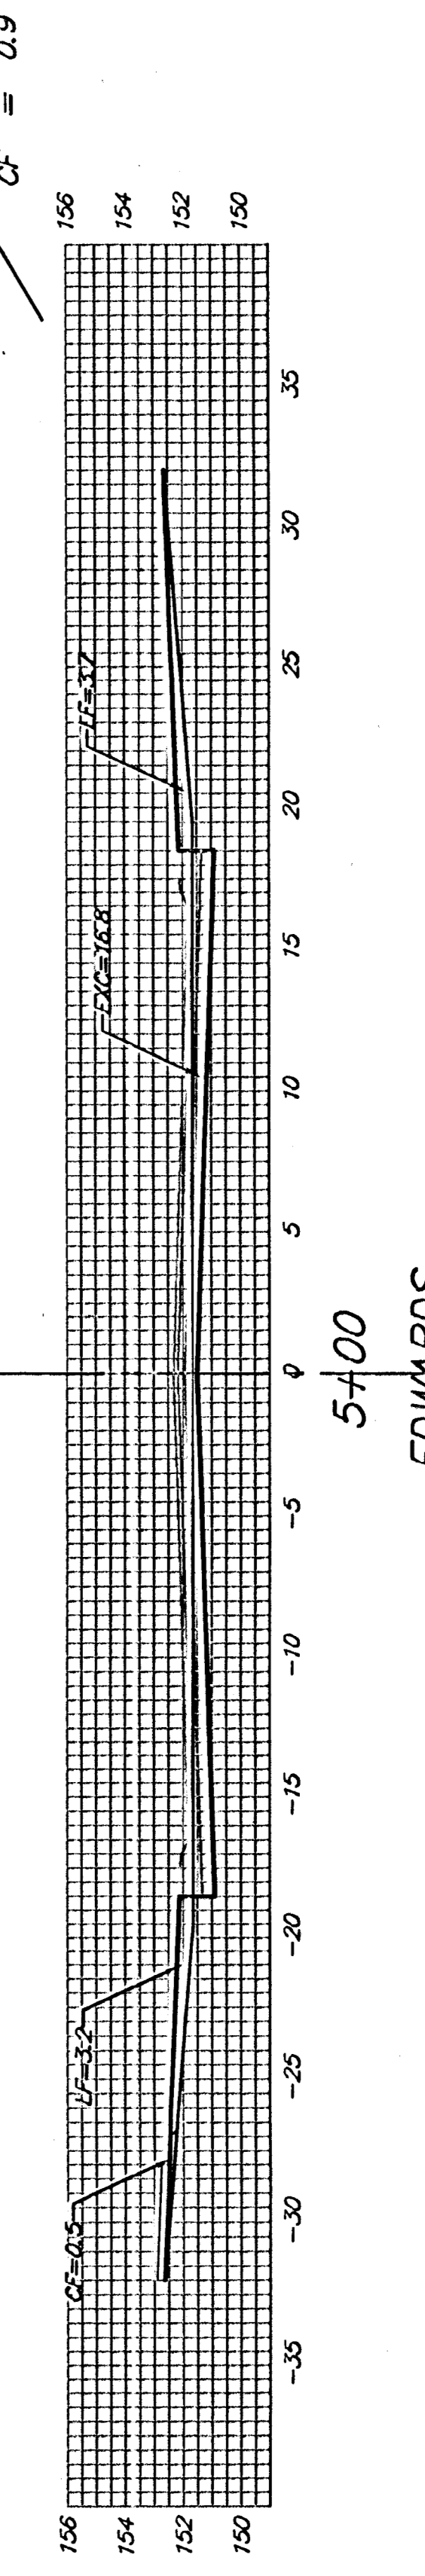

EXC = 31.1
LF = 12.8
CF = 0.9

5+00

EDWARDS

Sheet Totals:
Excavation = 70.9 C.Y.
Loose Fill = 29.2 C.Y.
Compacted Fill = 2.1 C.Y.



Baughman Company, P.A. 315 Ellis St. Wichita, KS 67211 P 316-263-7111 F 316-263-0114
ENGINEERING | SURVEYING | PLANNING | LANDSCAPE ARCHITECTURE
PROJECT NUMBER
47284056
SHEET
40 OF 51
05-03-E204