



EXC = 26.1  
LF = 6.4  
CF = 0.6

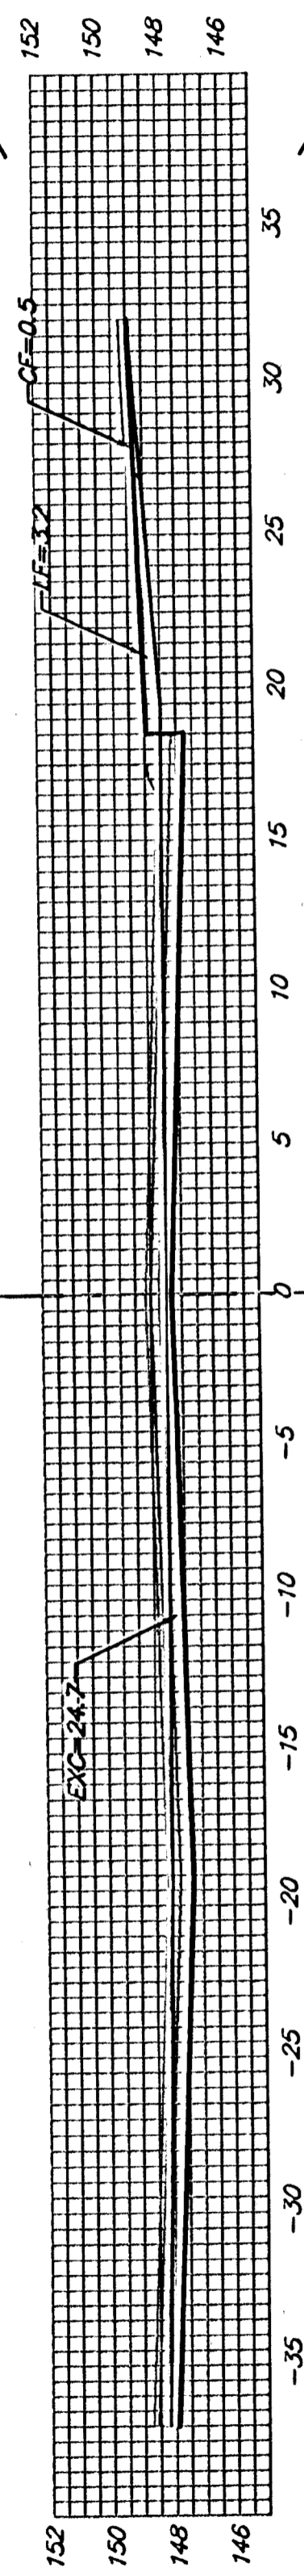


8+67.88

EXC = 26.1  
LF = 6.4  
CF = 0.6

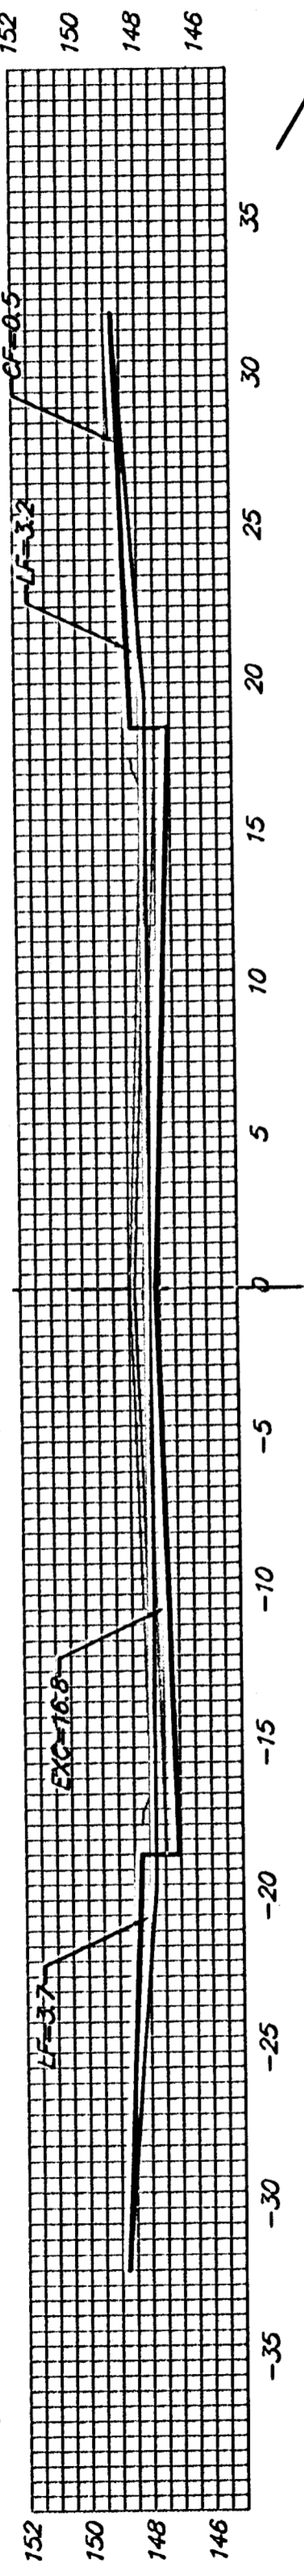


8+33.92

EXC = 21.1  
LF = 8.7  
CF = 0.6

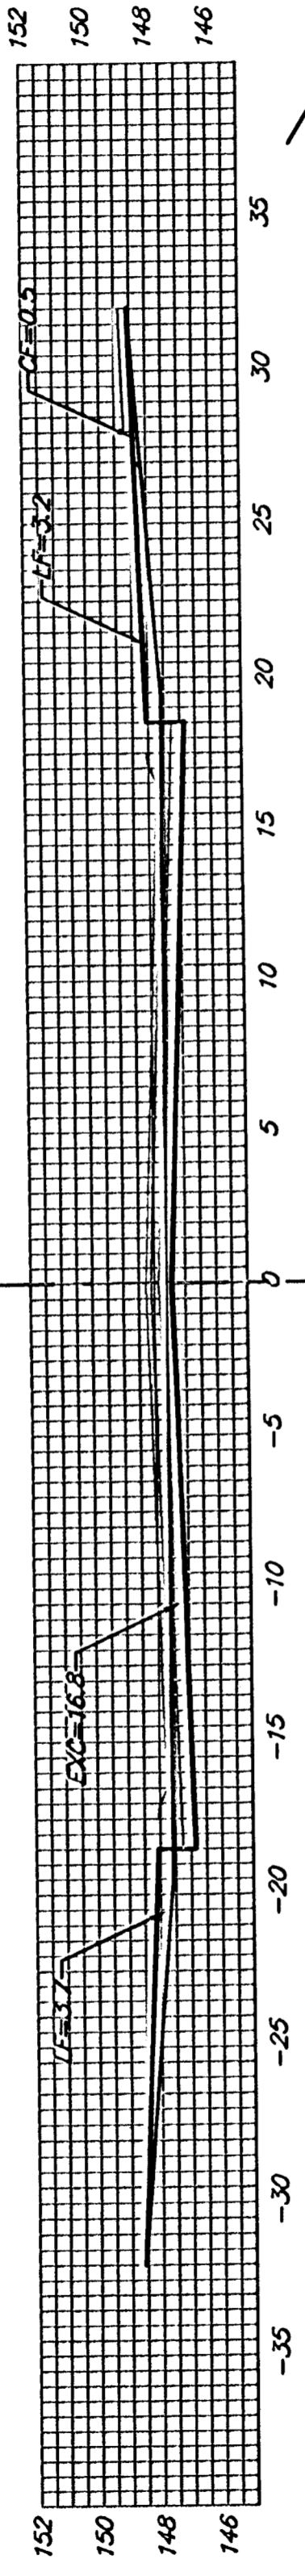


8+00

EXC = 31.1  
LF = 12.8  
CF = 0.9

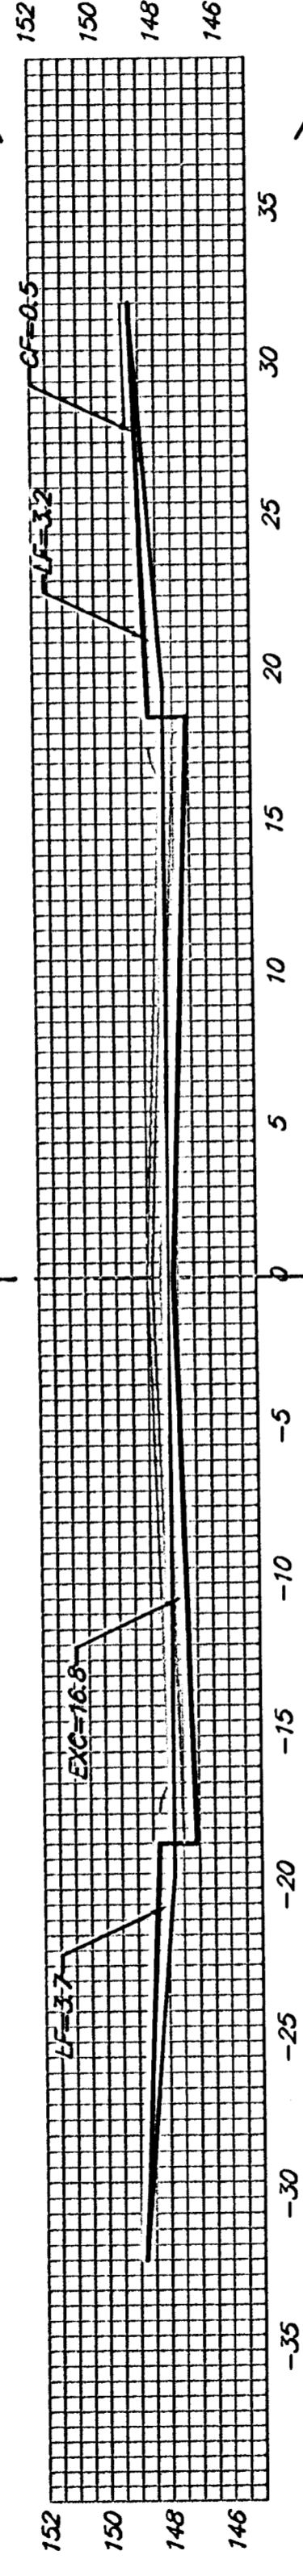


7+50

EXC = 31.1  
LF = 12.8  
CF = 0.9

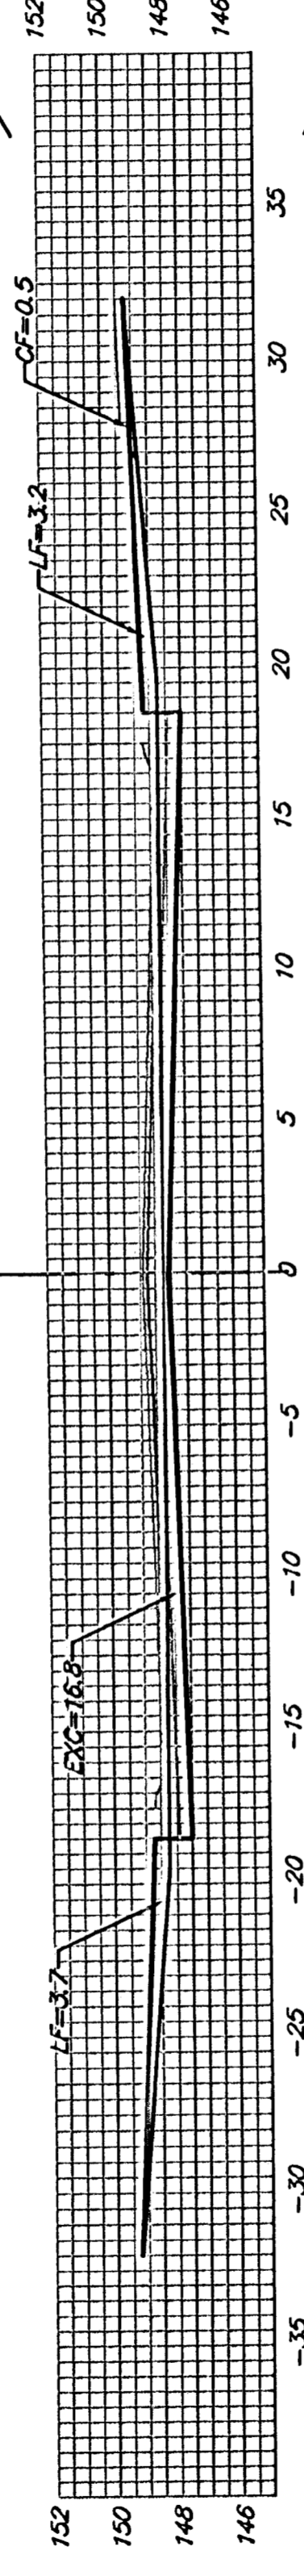


7+00

EXC = 31.1  
LF = 12.8  
CF = 0.9

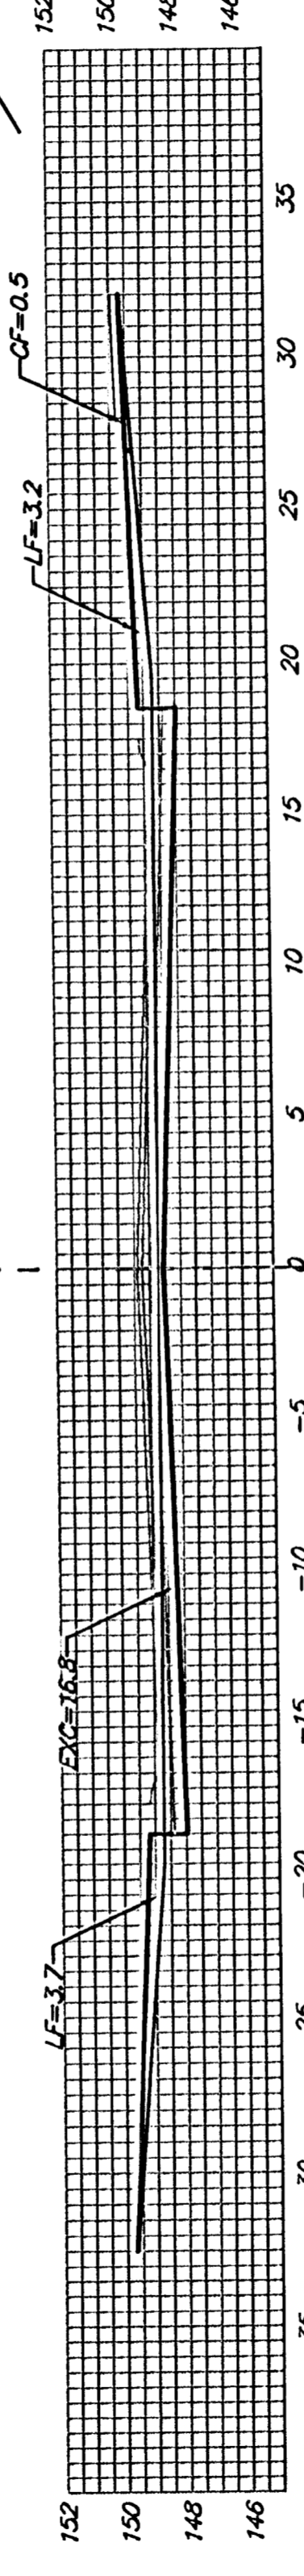


6+50

EXC = 31.1  
LF = 12.8  
CF = 0.9

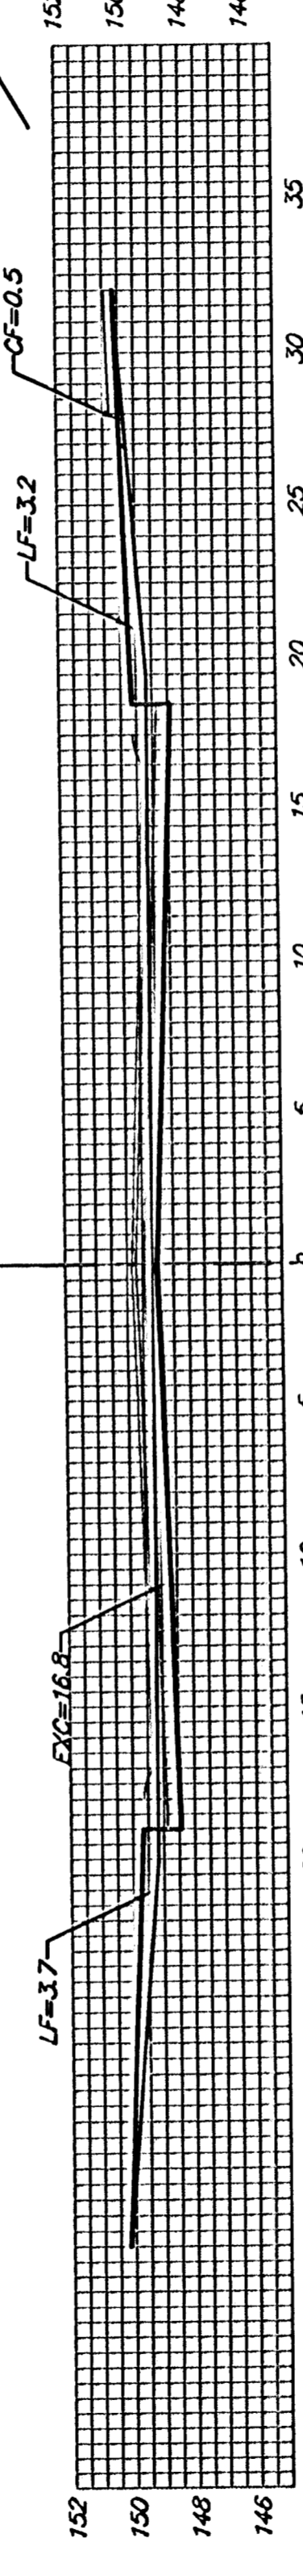


6+00

EXC = 31.1  
LF = 12.8  
CF = 0.9

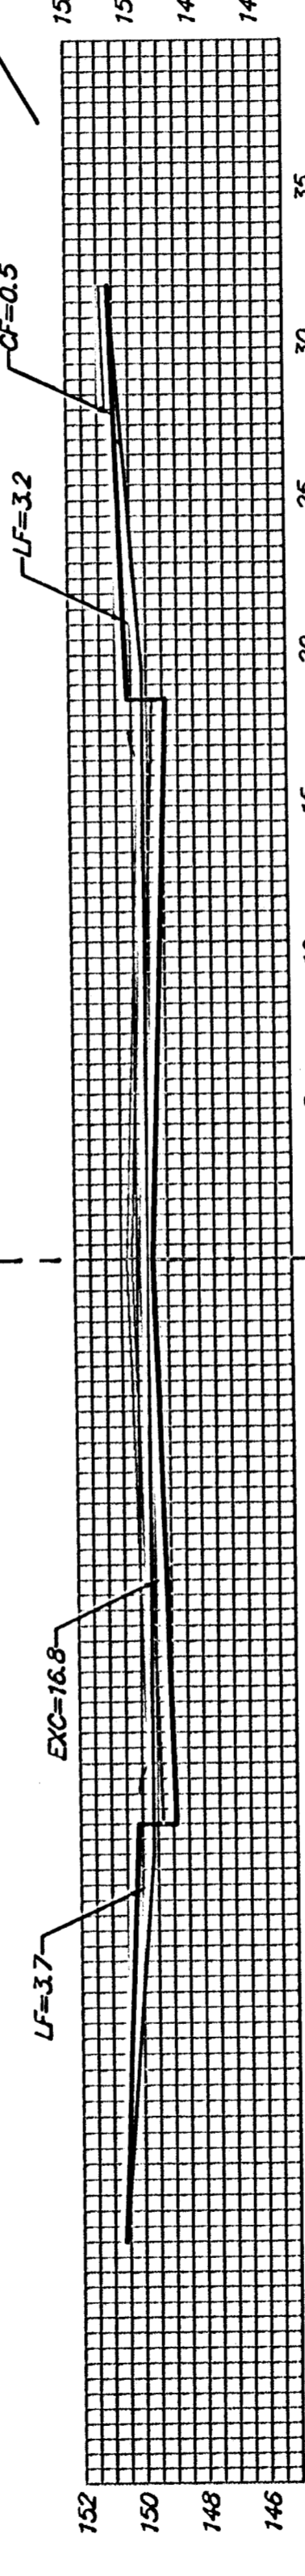


5+50

EXC = 17.0  
LF = 7.0  
CF = 0.5

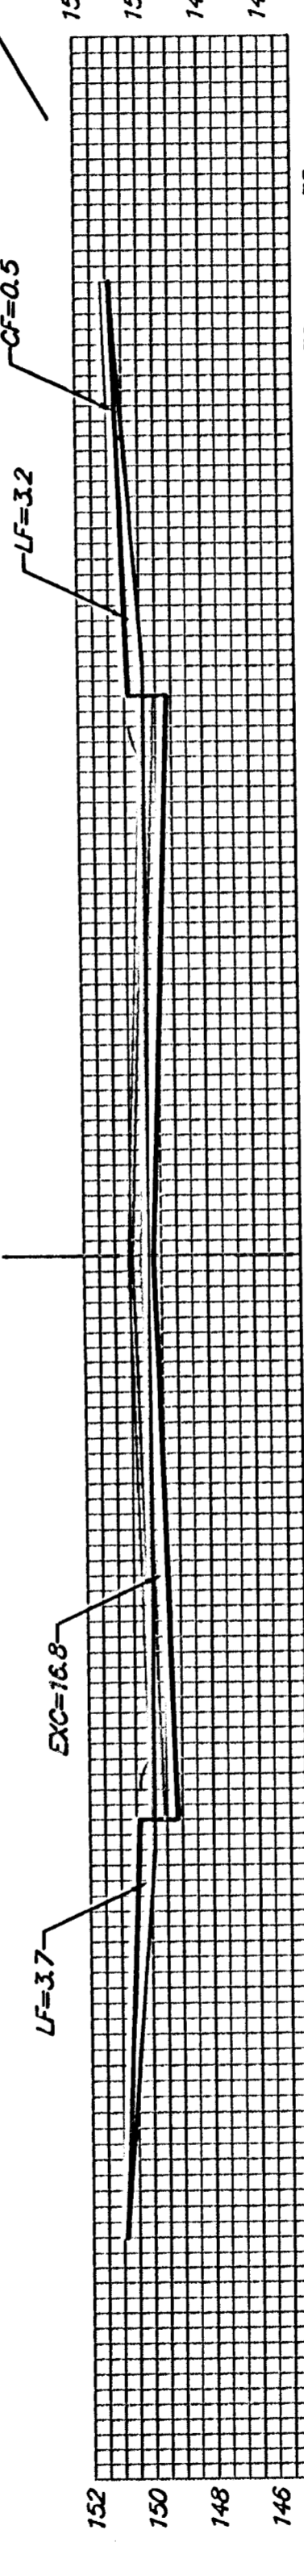


5+22.63

EXC = 19.7  
LF = 5.4  
CF = 0.3

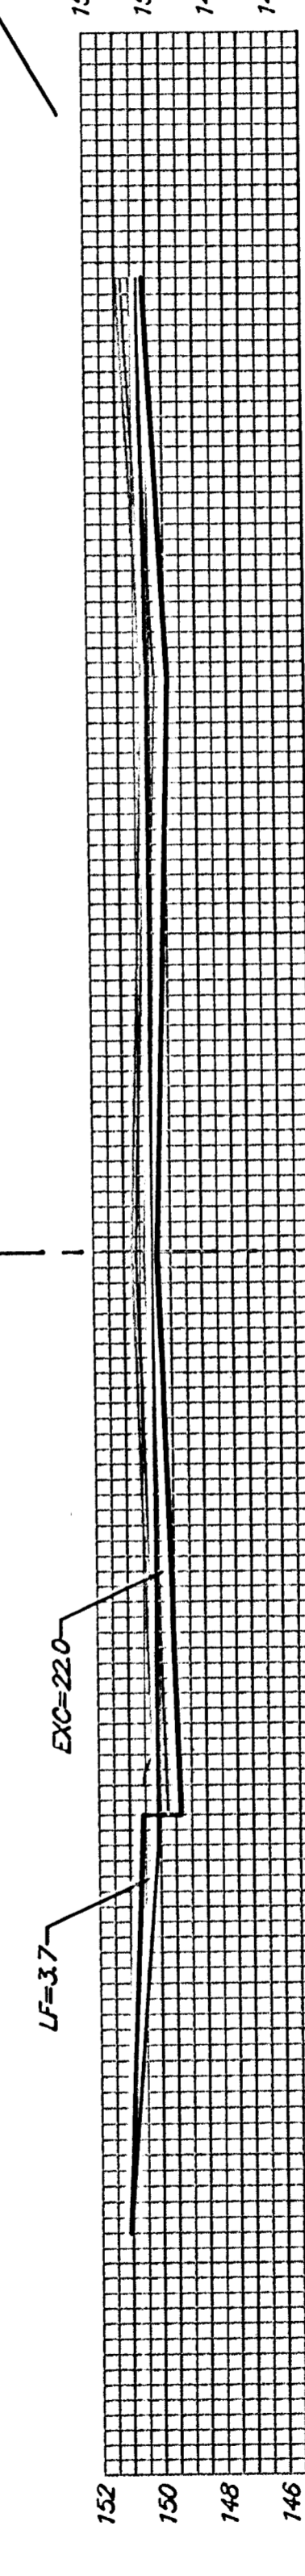

4+95.27

EXC = 19.7  
LF = 5.4  
CF = 0.3

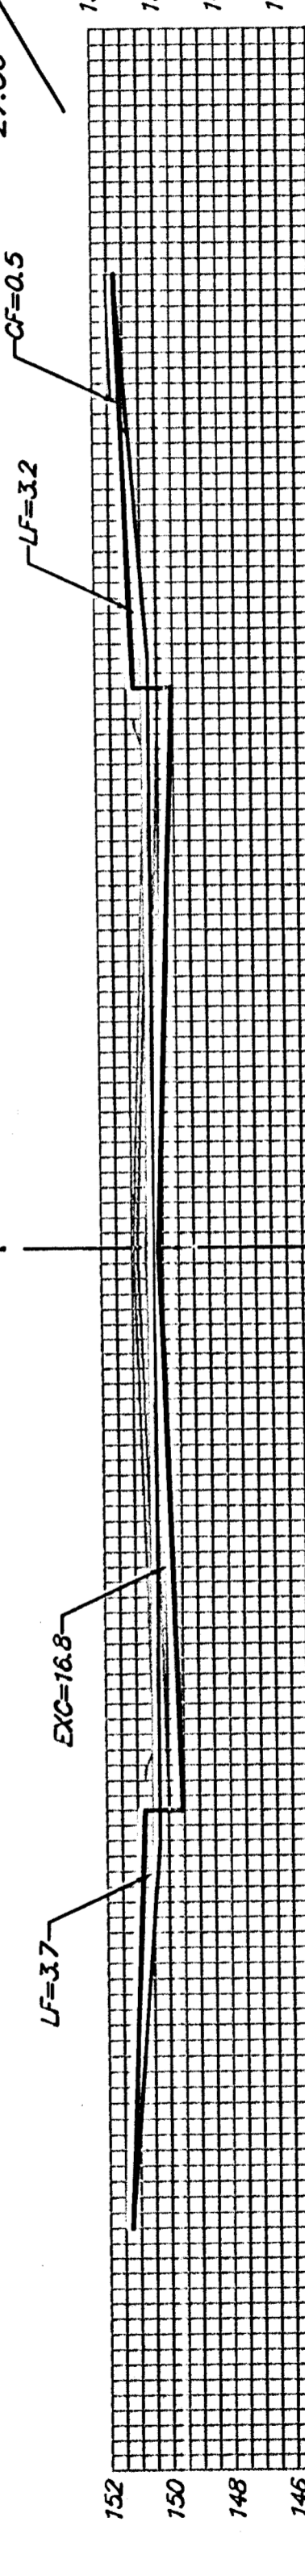

4+67.91

EXC = 19.7  
LF = 5.4  
CF = 0.3

RICHMOND

Sheet Totals:  
Excavation = 285.2 C.Y.  
Loose Fill = 103.3 C.Y.  
Compacted Fill = 7.4 C.Y.



Baughman Company, P.A. 315 Ella St. Wichita, KS 67211 P 316-262-7211 F 316-262-0114  
ENGINEERING | SURVEYING | PLANNING | LANDSCAPE ARCHITECTURE  
PROJECT NUMBER 47284056 SHEET 42 OF 51  
R:\0503\4056