



2+84.62

15.00' $\left\{ \begin{array}{l} EXC = 4.1 \\ LF = 3.5 \\ CF = 0.0 \end{array} \right.$

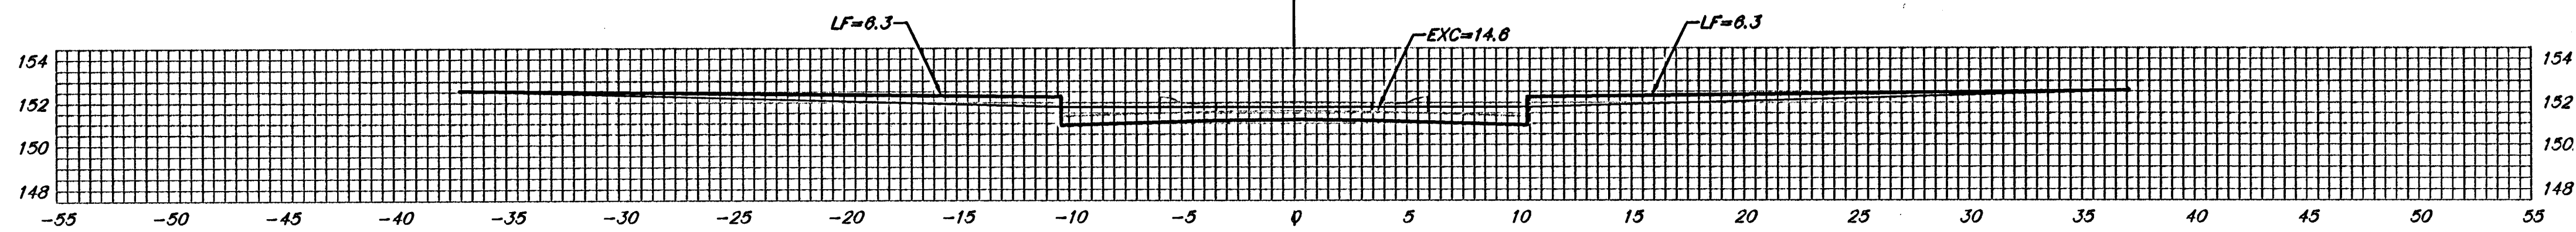


2+69.62

20.00' $\left\{ \begin{array}{l} EXC = 11.6 \\ LF = 7.5 \\ CF = 1.6 \end{array} \right.$

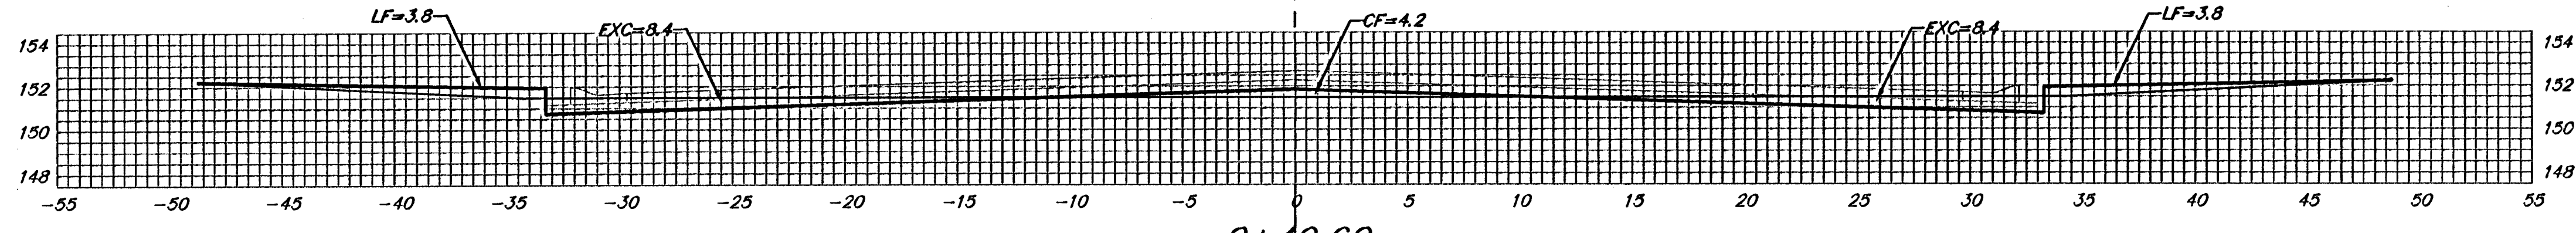


2+49.62

15.00' $\left\{ \begin{array}{l} EXC = 9.4 \\ LF = 4.2 \\ CF = 2.5 \end{array} \right.$

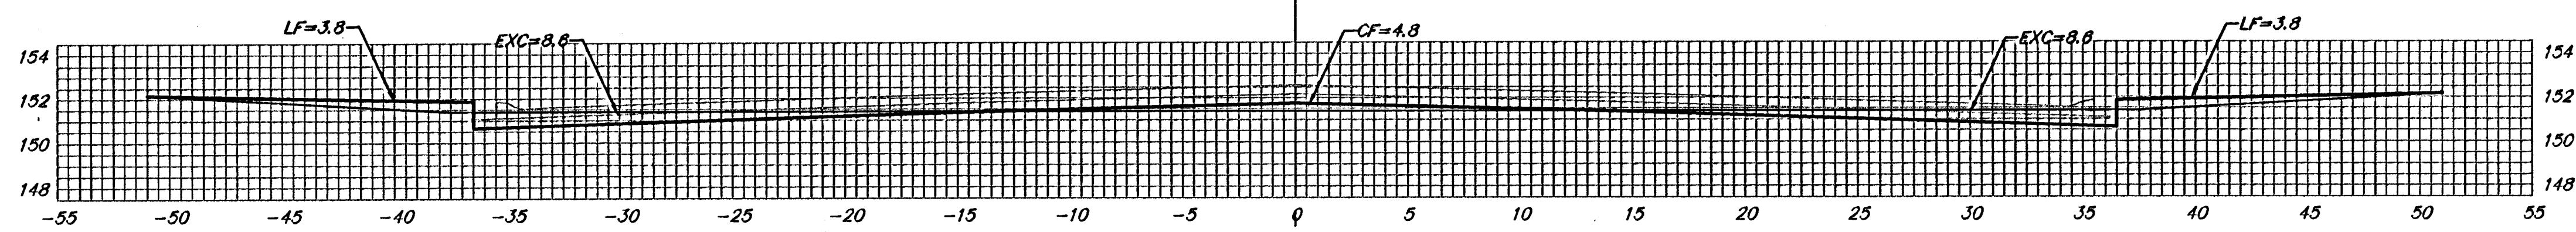


2+34.62

25.00' $\left\{ \begin{array}{l} EXC = 16.1 \\ LF = 7.7 \\ CF = 2.4 \end{array} \right.$

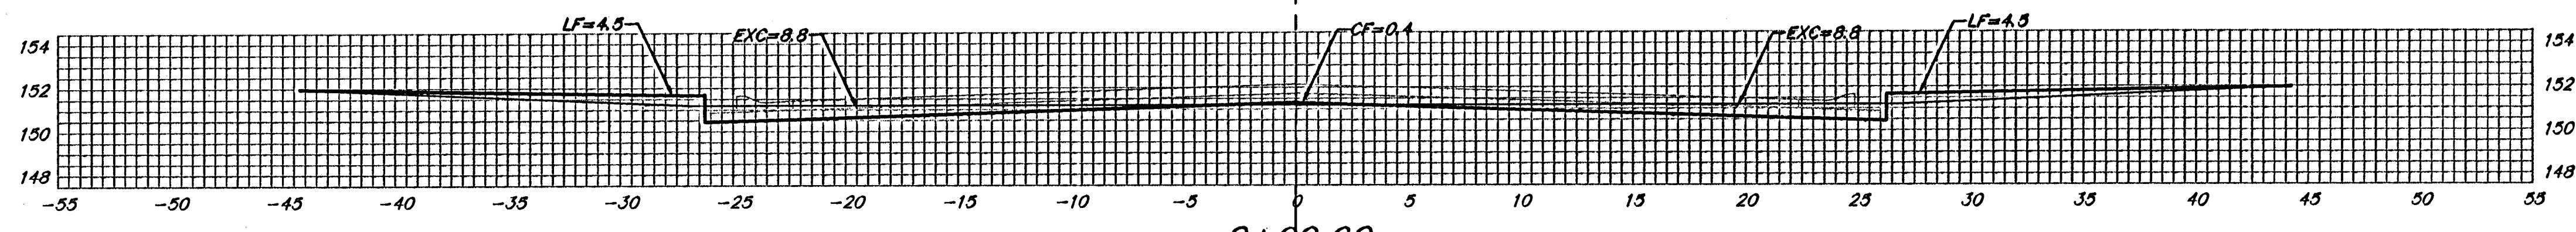

2+09.62

24.99' $\left\{ \begin{array}{l} EXC = 15.3 \\ LF = 7.6 \\ CF = 0.2 \end{array} \right.$

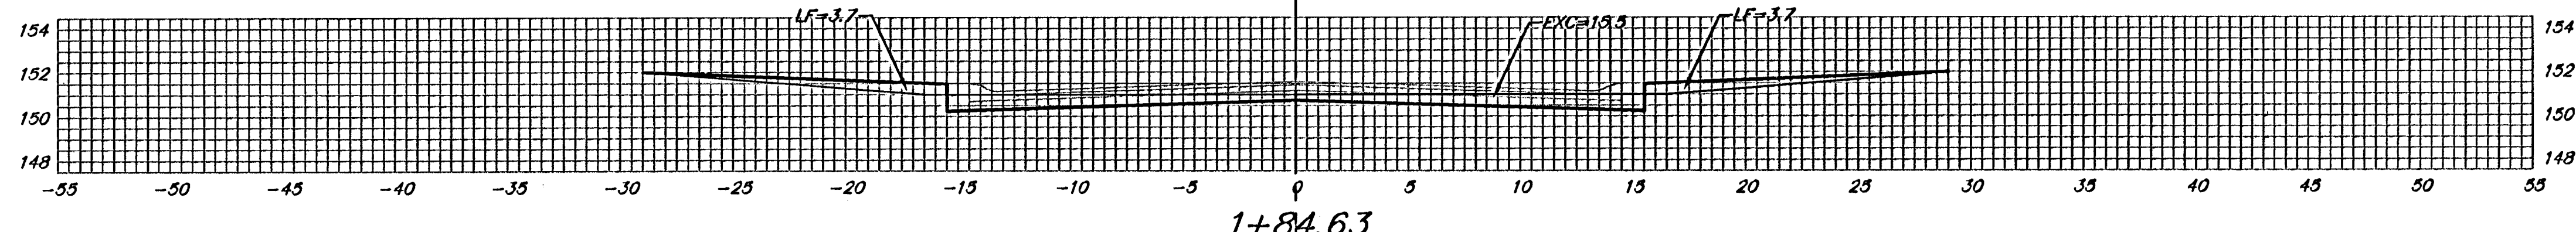


1+84.63

Sheet Totals:
 Excavation = 56.5 C.Y.
 Loose Fill = 30.5 C.Y.
 Compacted Fill = 6.7 C.Y.

RICHMOND CT.

©

	Baughman Company, P.A. 315 Ella St. Wichita, KS 67211 P 316-2627271 F 316-262014 ENGINEERING SURVEYING PLANNING LANDSCAPE ARCHITECTURE	
	PROJECT NUMBER 47284056	SHEET 46 OF 51
RioVista4th/VCS		05-03-E204