



EXC = 33.7
LF = 13.8
CF = 1.0

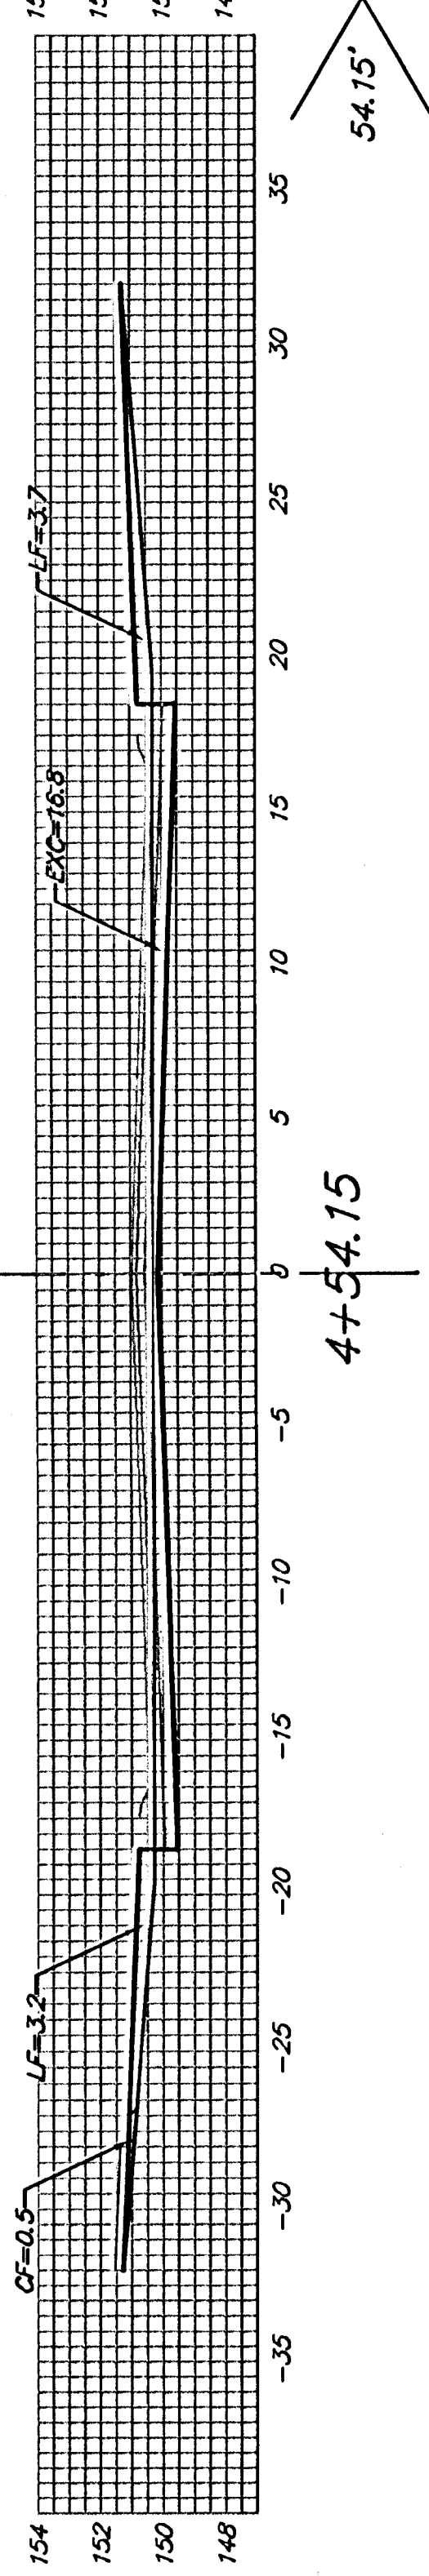


4+54.15

EXC = 31.1
LF = 12.8
CF = 0.9

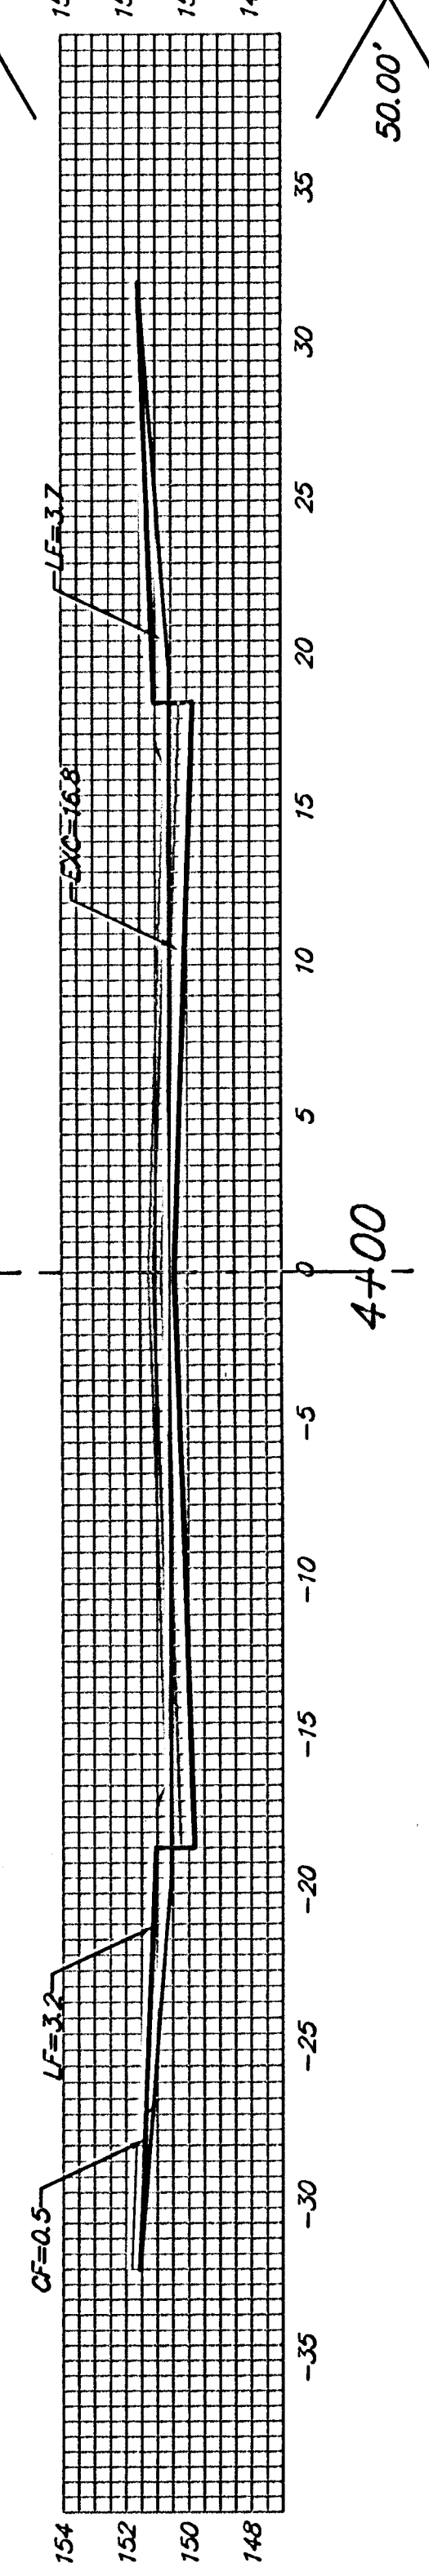


4+00

EXC = 19.8
LF = 8.1
CF = 0.6

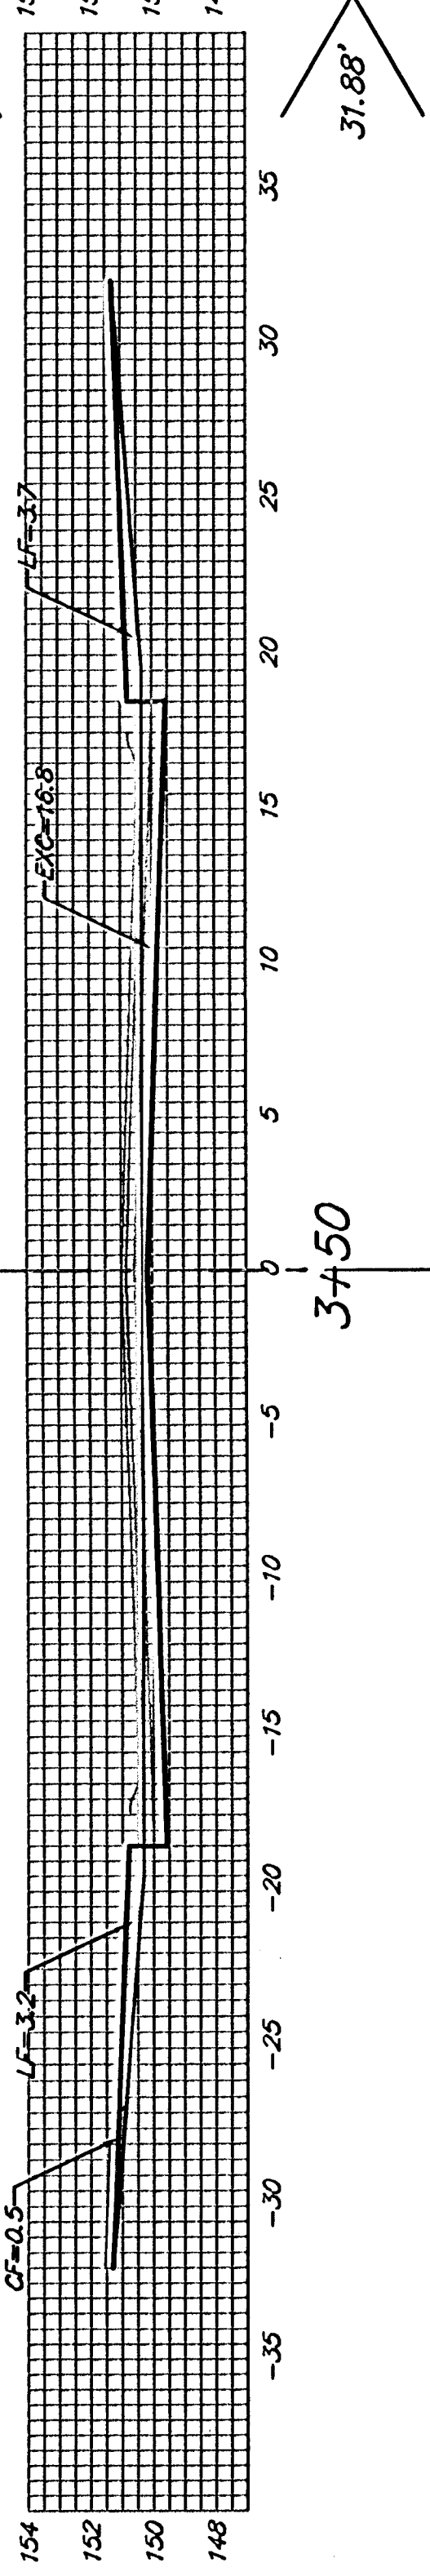


3+75

EXC = 20.2
LF = 5.0
CF = 0.2

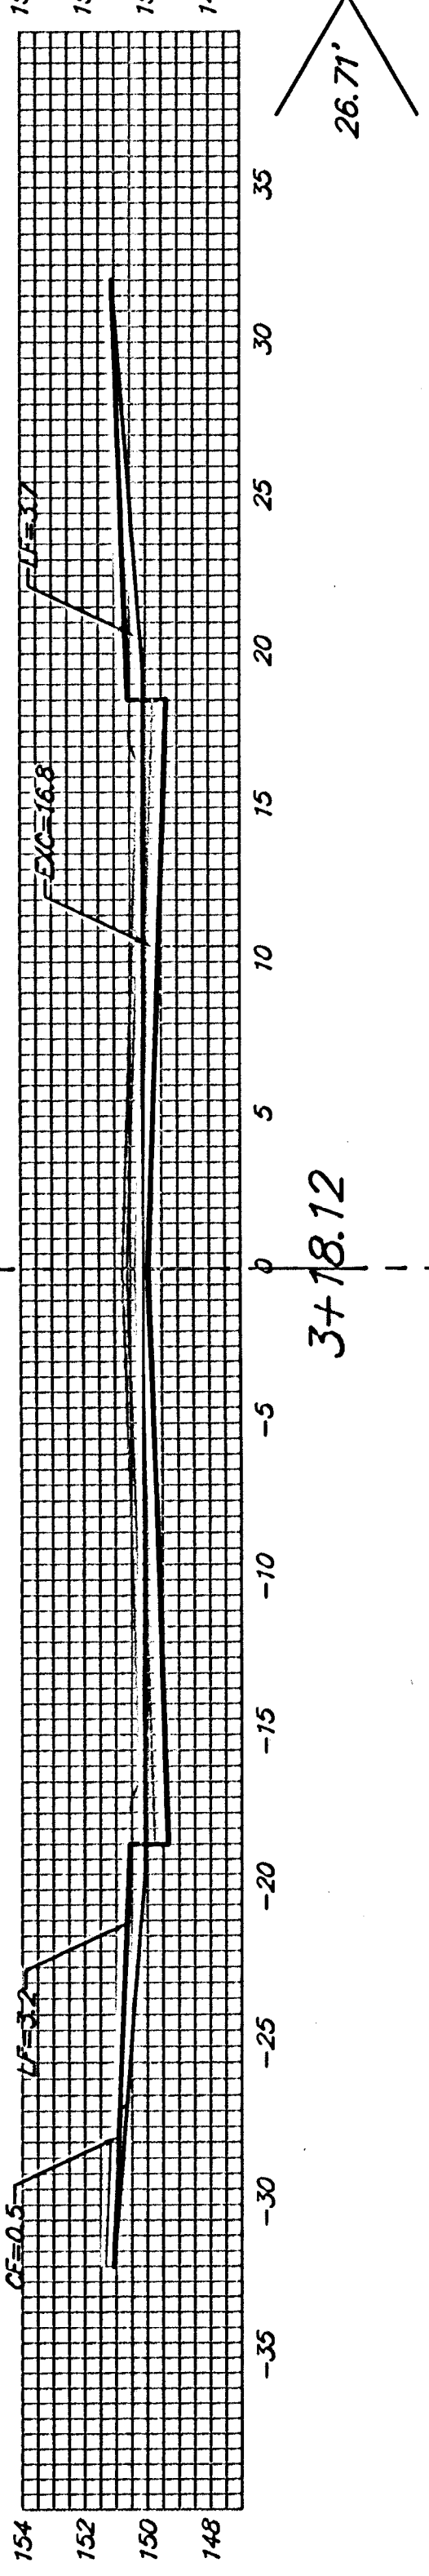


3+18.12

EXC = 18.0
LF = 4.4
CF = 0.2

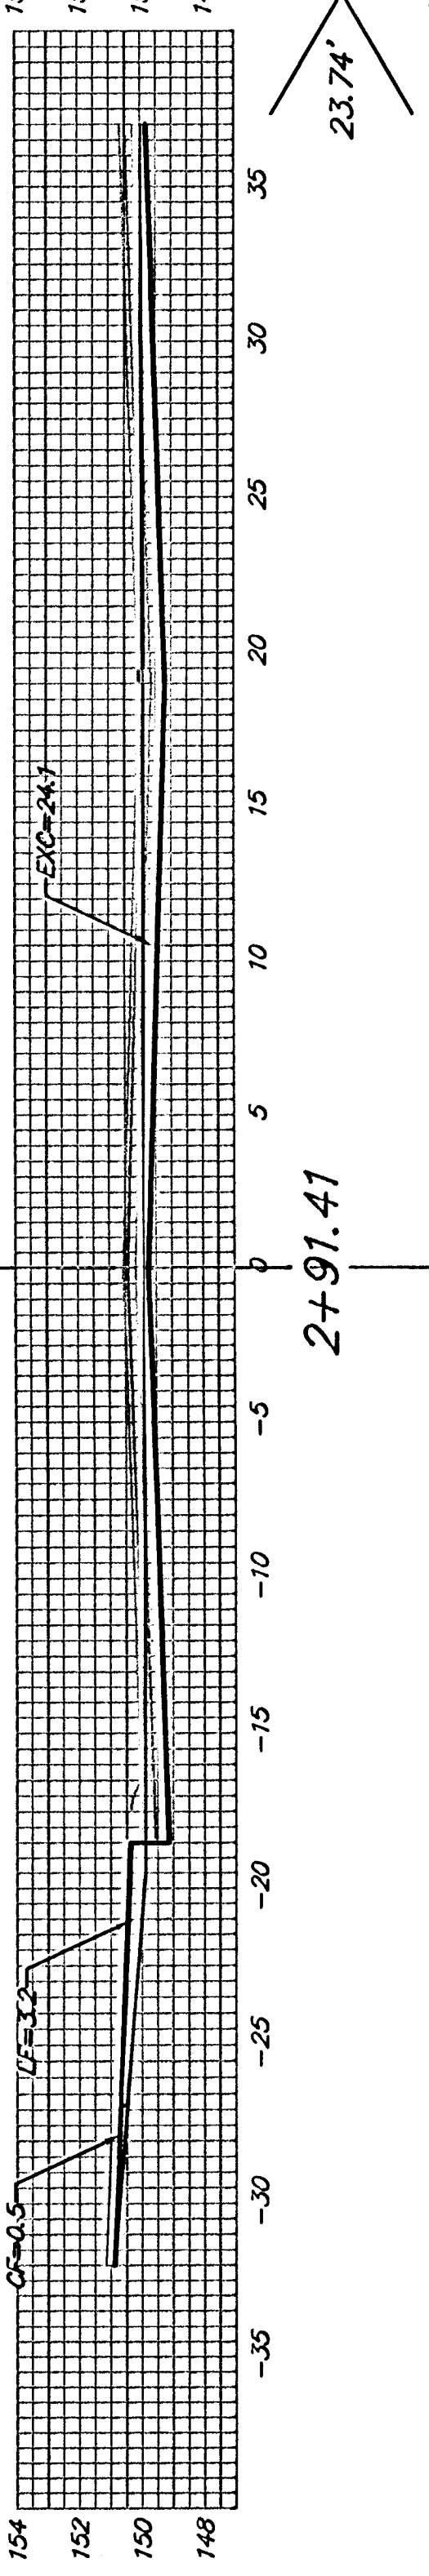


2+91.41

EXC = 11.0
LF = 4.5
CF = 0.3

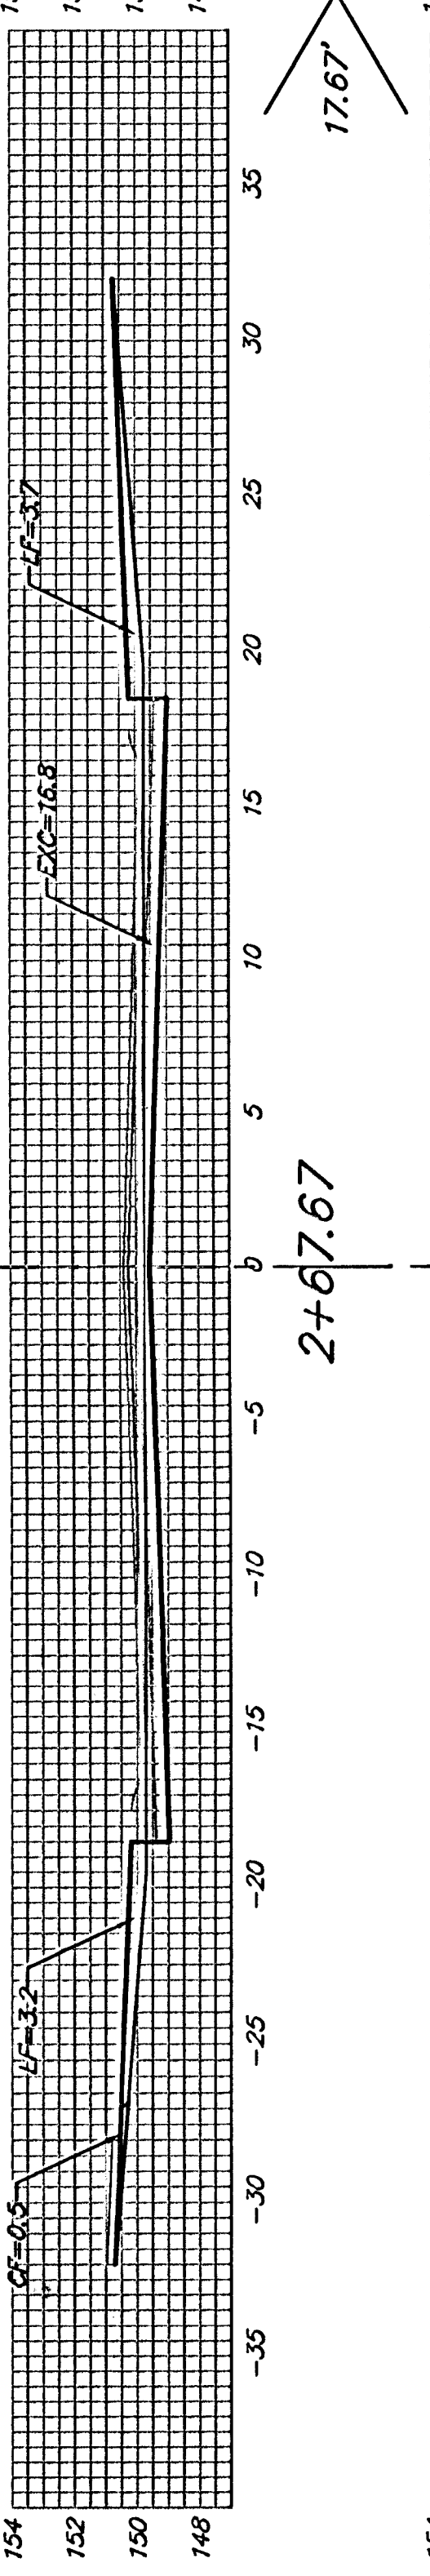


2+67.67

EXC = 31.1
LF = 12.8
CF = 0.9

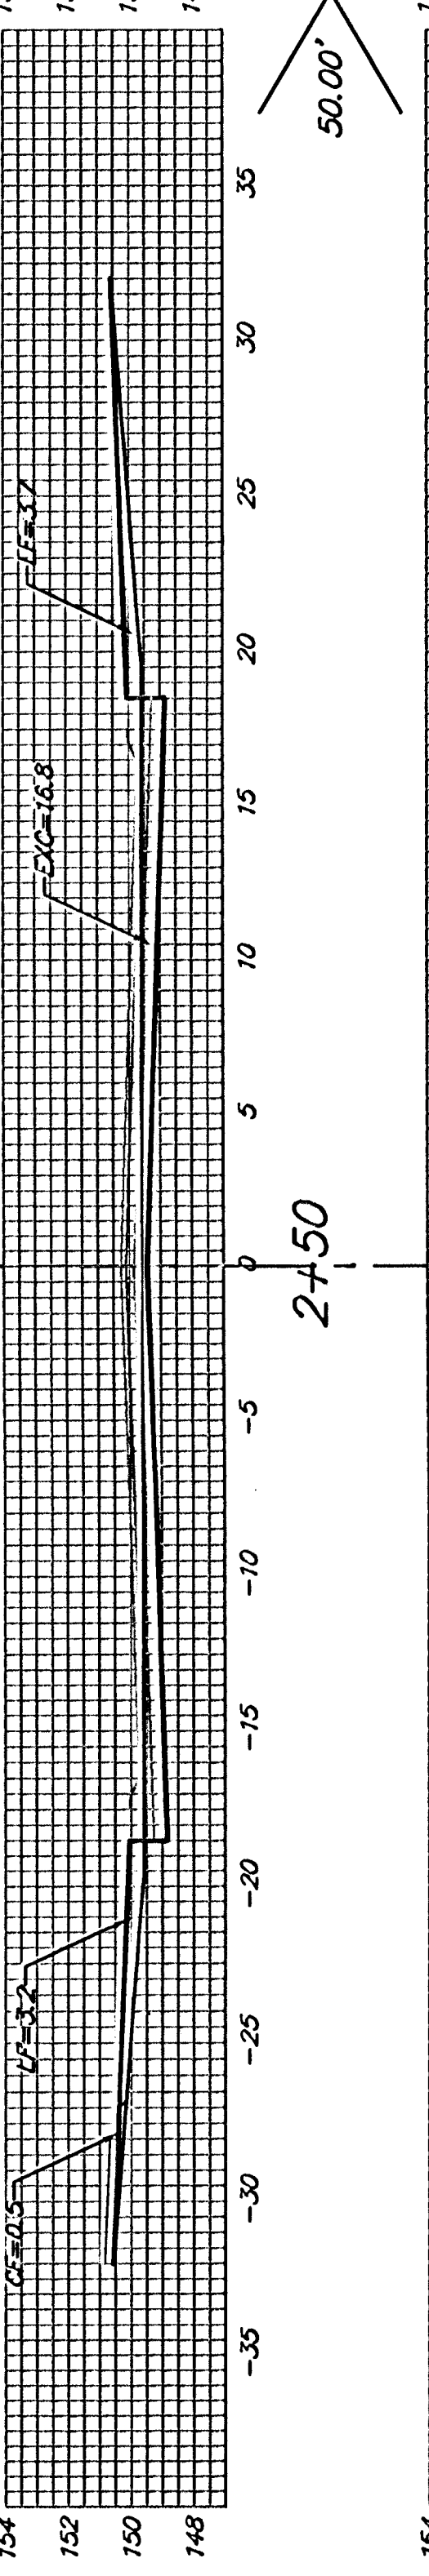


2+50

EXC = 31.1
LF = 12.8
CF = 0.9

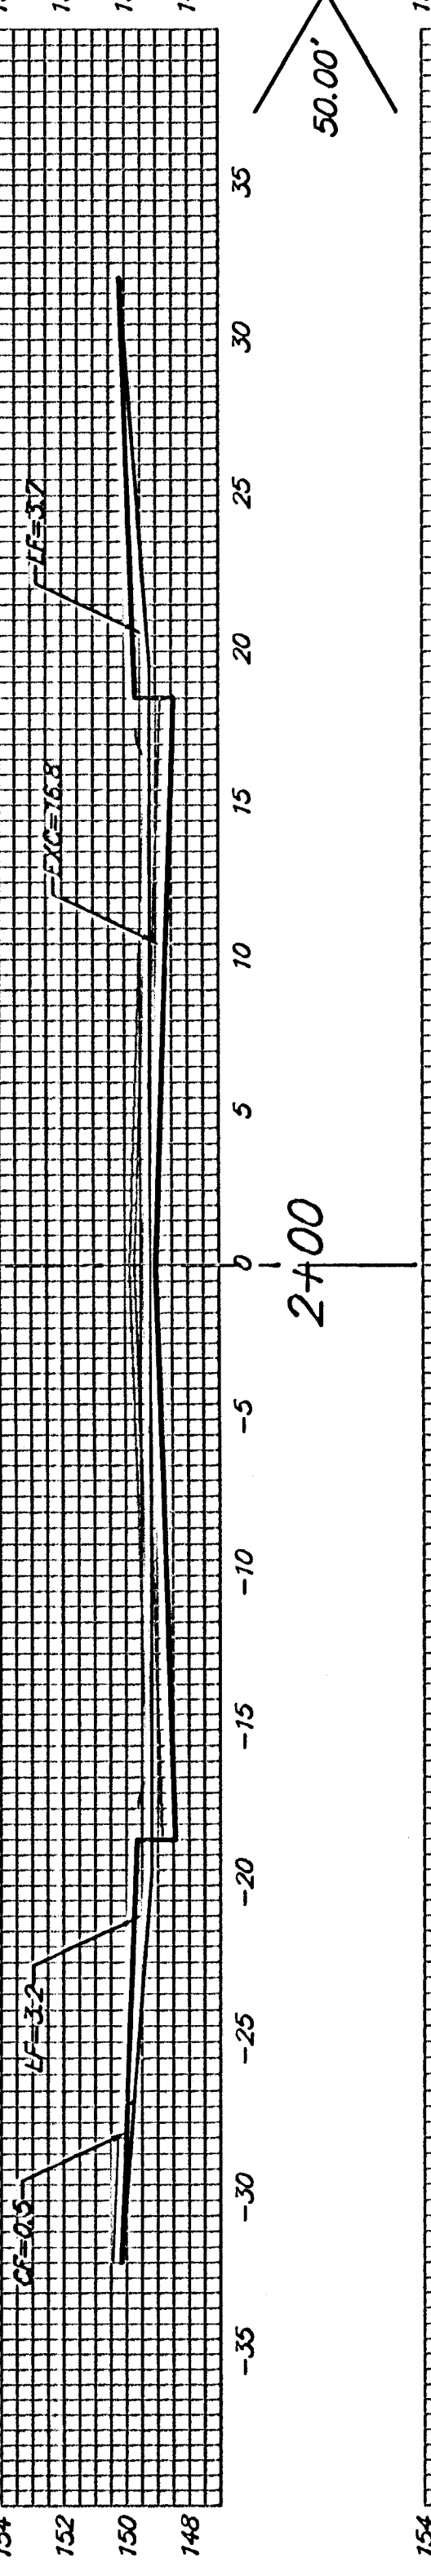


2+00

EXC = 31.1
LF = 12.8
CF = 0.9

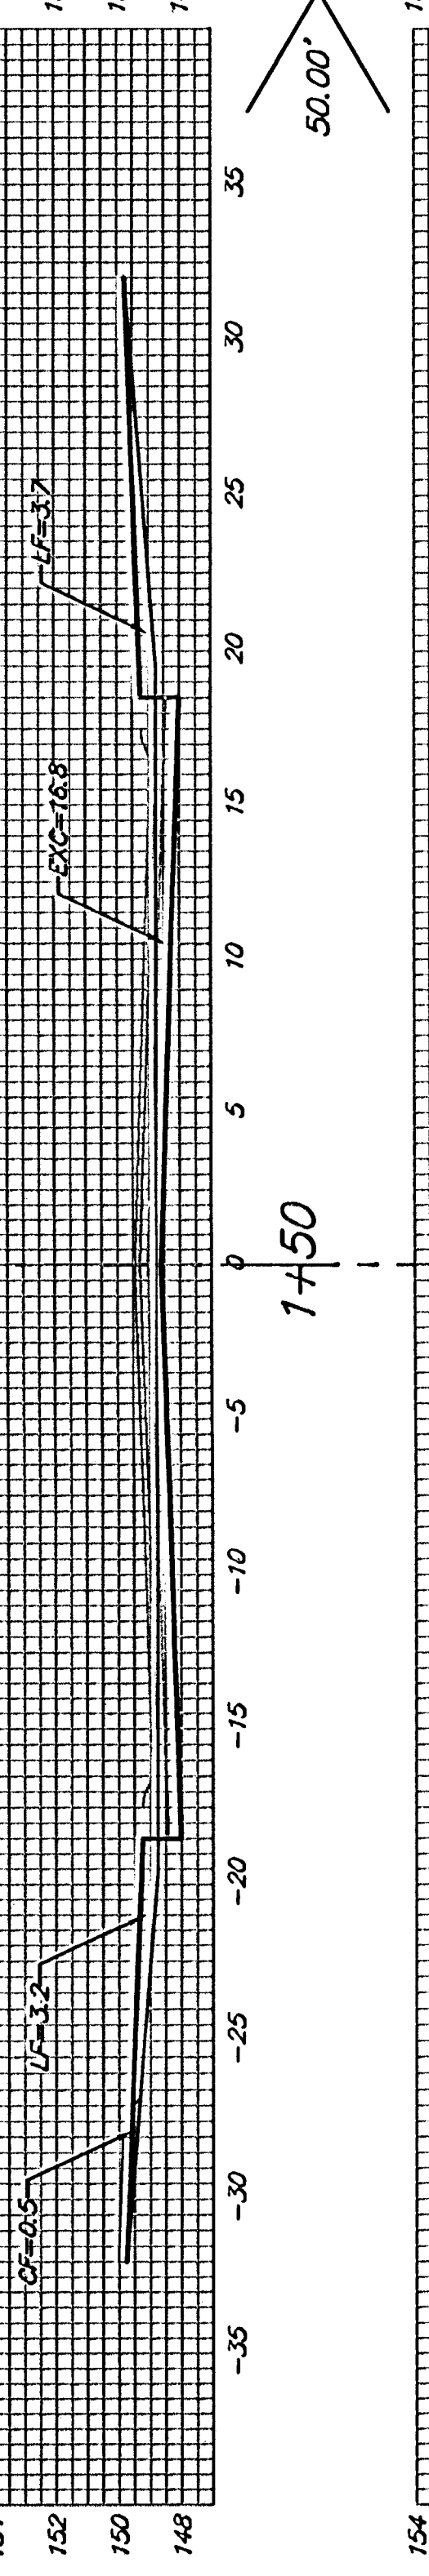


1+50

EXC = 31.1
LF = 12.8
CF = 0.9

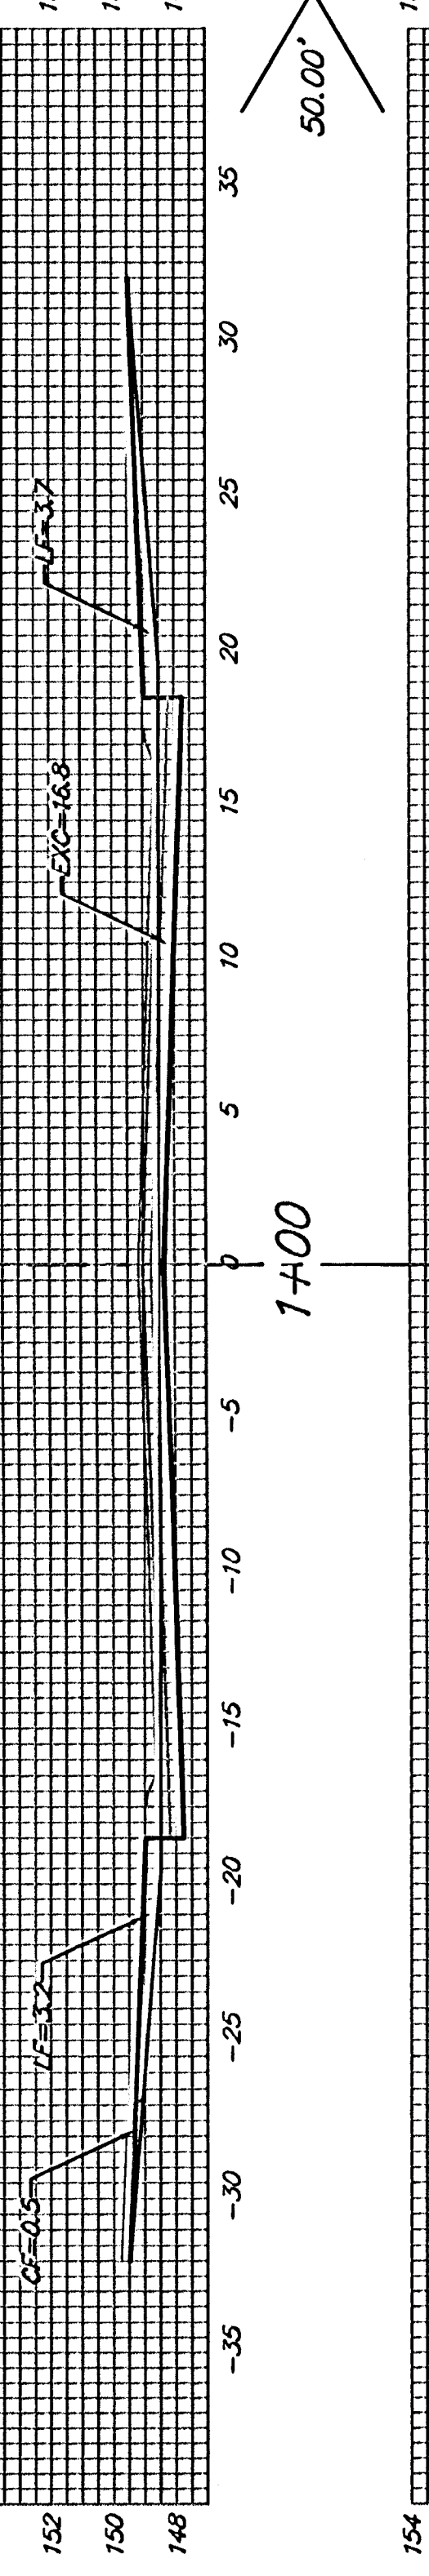


1+00

EXC = 4.4
LF = 1.8
CF = 0.1

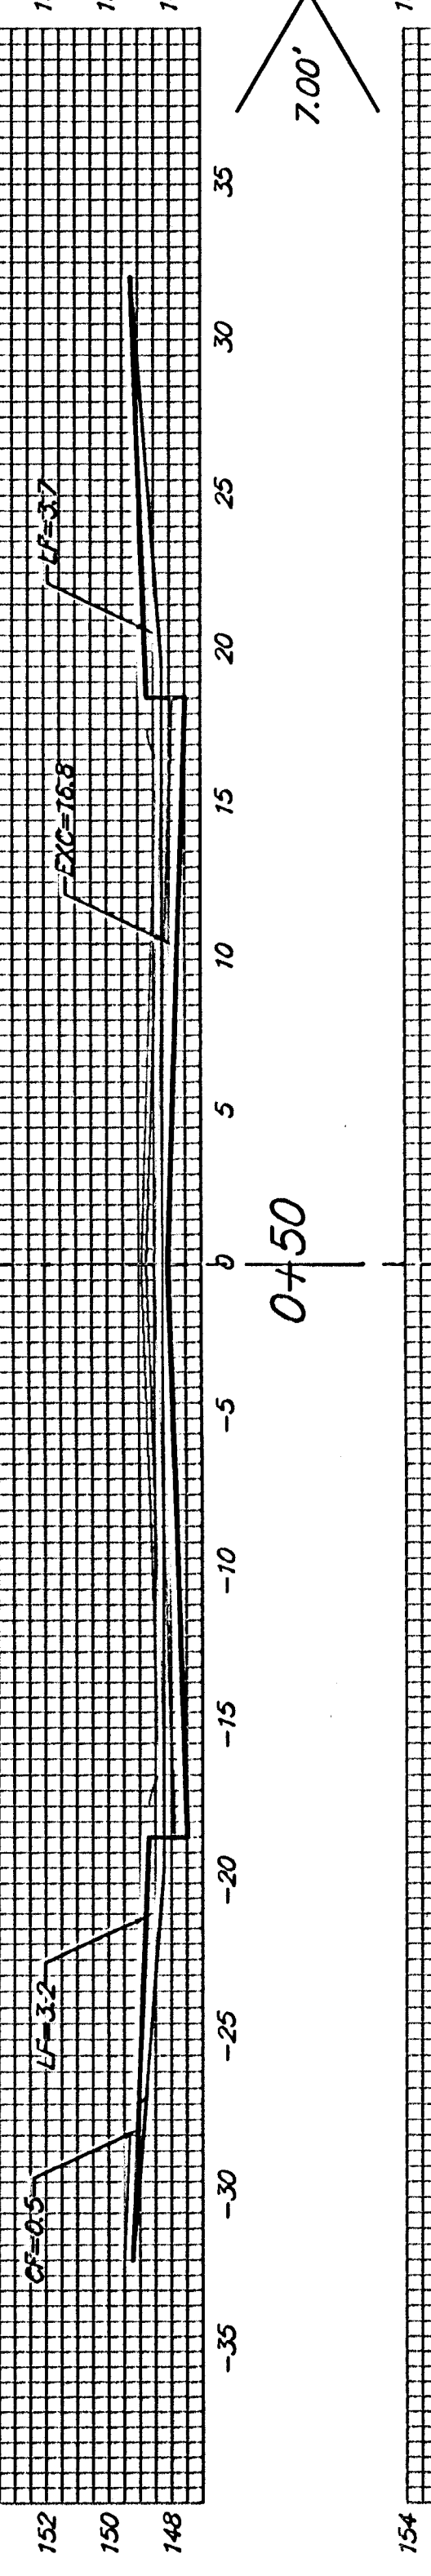

0+50

EXC = 4.4
LF = 1.8
CF = 0.1

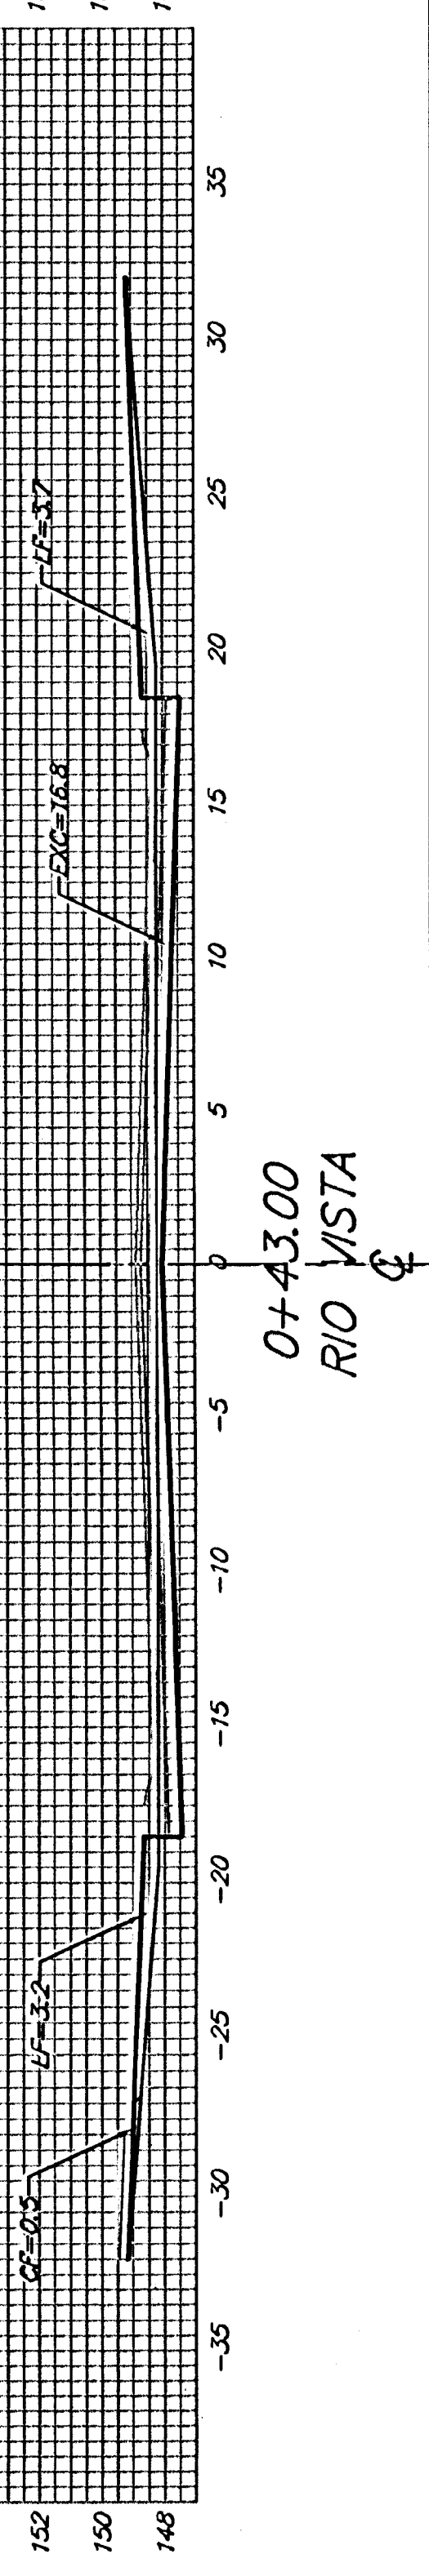

0+43.00

RIO VISTA

Sheet Totals:
Excavation = 262.6 C.Y.
Loose Fill = 101.6 C.Y.
Compacted Fill = 6.9 C.Y.



Baughman Company, P.A. 315 Ellis St. Wichita, KS 67211 P3162637371 F316263014
ENGINEERING | SURVEYING | PLANNING | LANDSCAPE ARCHITECTURE
PROJECT NUMBER 412-84056
SHEET 49 OF 51
Rio Vista 1/28/11 05-03-E204