



1+61.90

15.00' EXC = 4.1  
LF = 3.5  
CF = 0.0

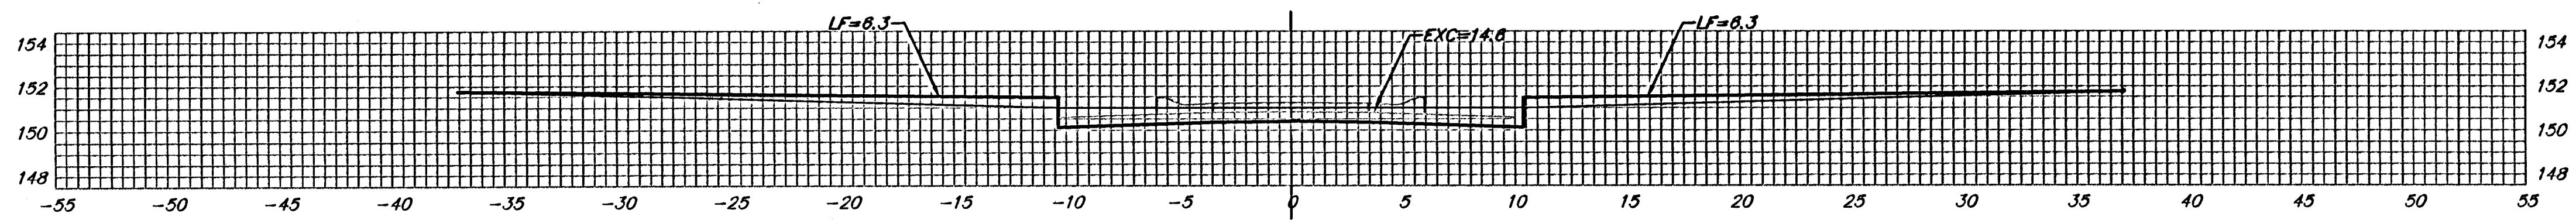


1+46.90

20.00' EXC = 11.6  
LF = 7.5  
CF = 1.6

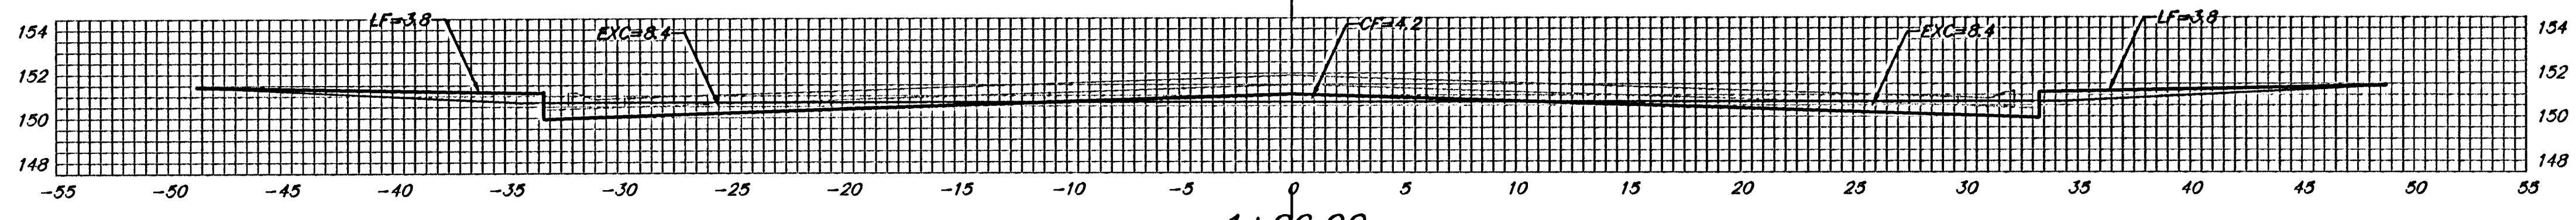


1+26.90

15.00' EXC = 9.4  
LF = 4.2  
CF = 2.5

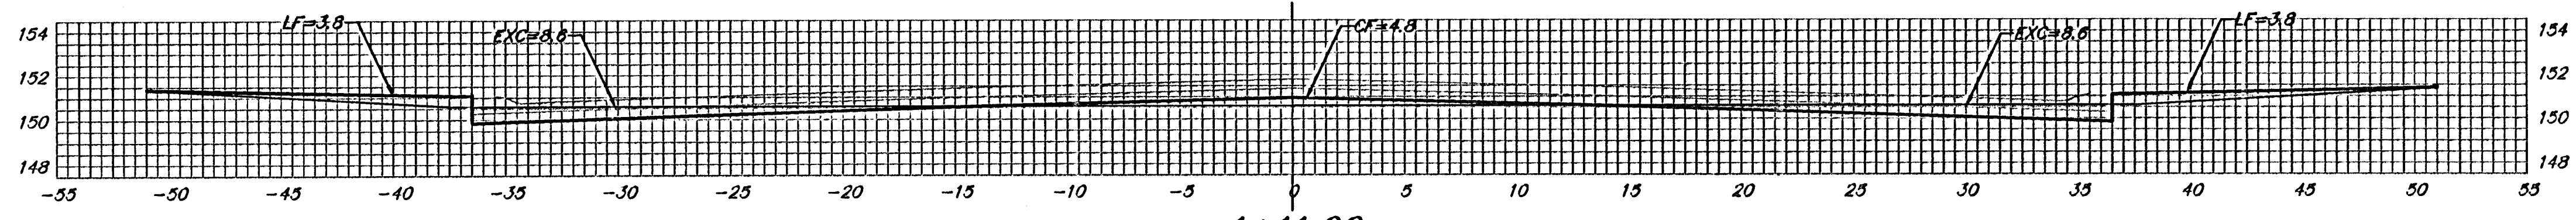


1+11.90

24.90' EXC = 16.0  
LF = 7.7  
CF = 2.4

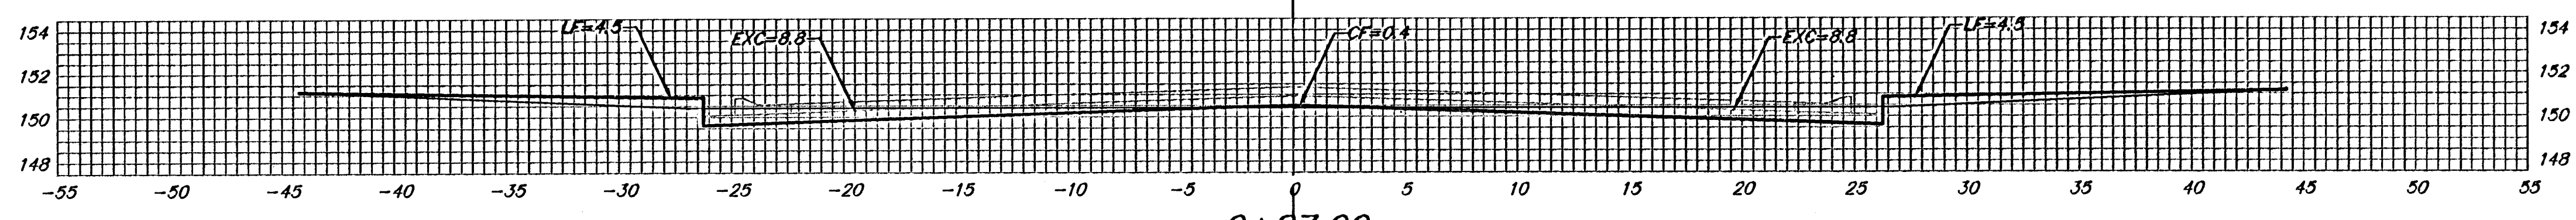


0+87.00

30.33' EXC = 18.6  
LF = 9.2  
CF = 0.2

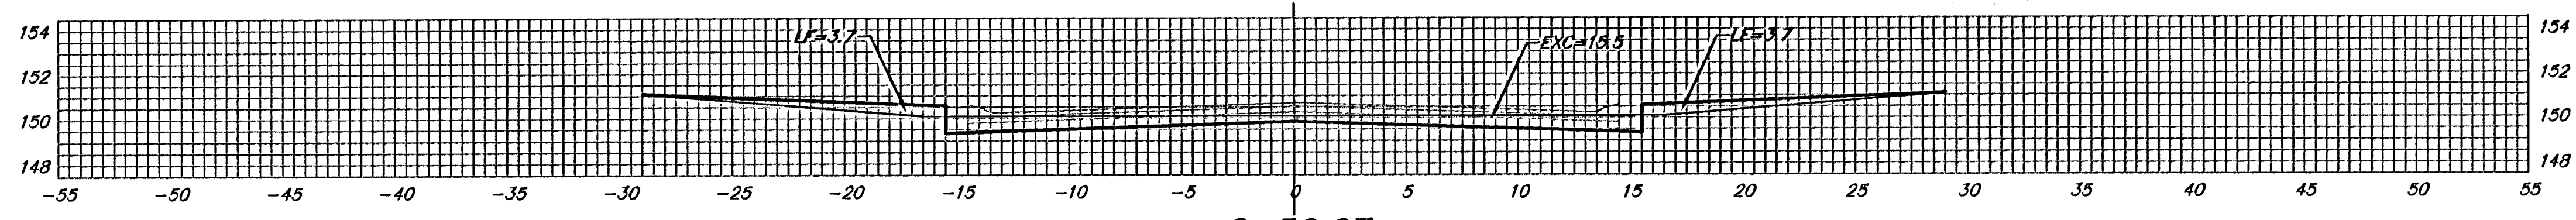

0+56.67

19.87' EXC = 11.4  
LF = 5.4  
CF = 0.0

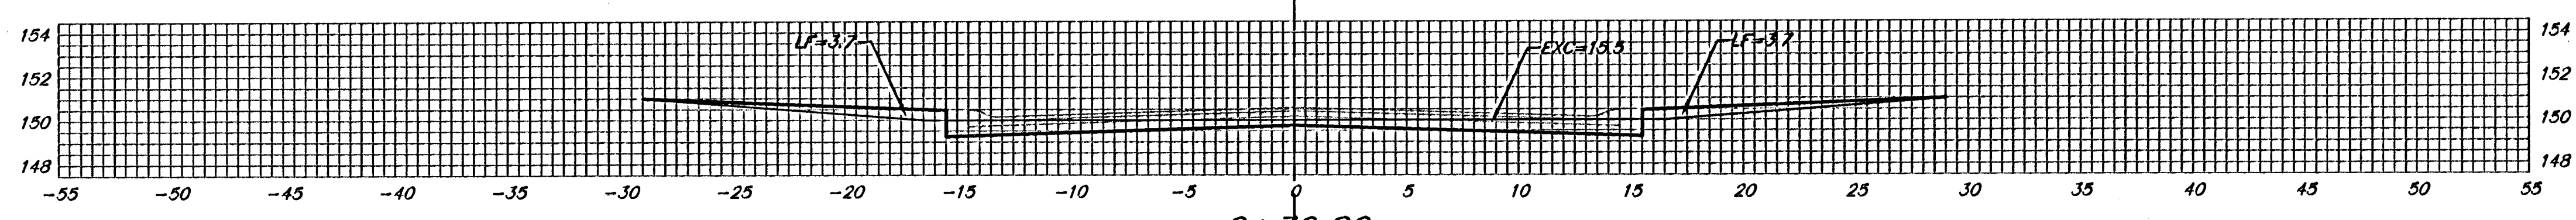

0+36.80

RIO VISTA CT.

CL

Sheet Totals:  
Excavation = 71.1 C.Y.  
Loose Fill = 37.5 C.Y.  
Compacted Fill = 6.7 C.Y.



Baughman Company, P.A. 315 Ellis St. Wichita, KS 67111 P316263111 F316263114  
ENGINEERING | SURVEYING | PLANNING | LANDSCAPE ARCHITECTURE  
PROJECT NUMBER  
47284056  
Río Vista V812

50 OF 51  
05-03-E204