
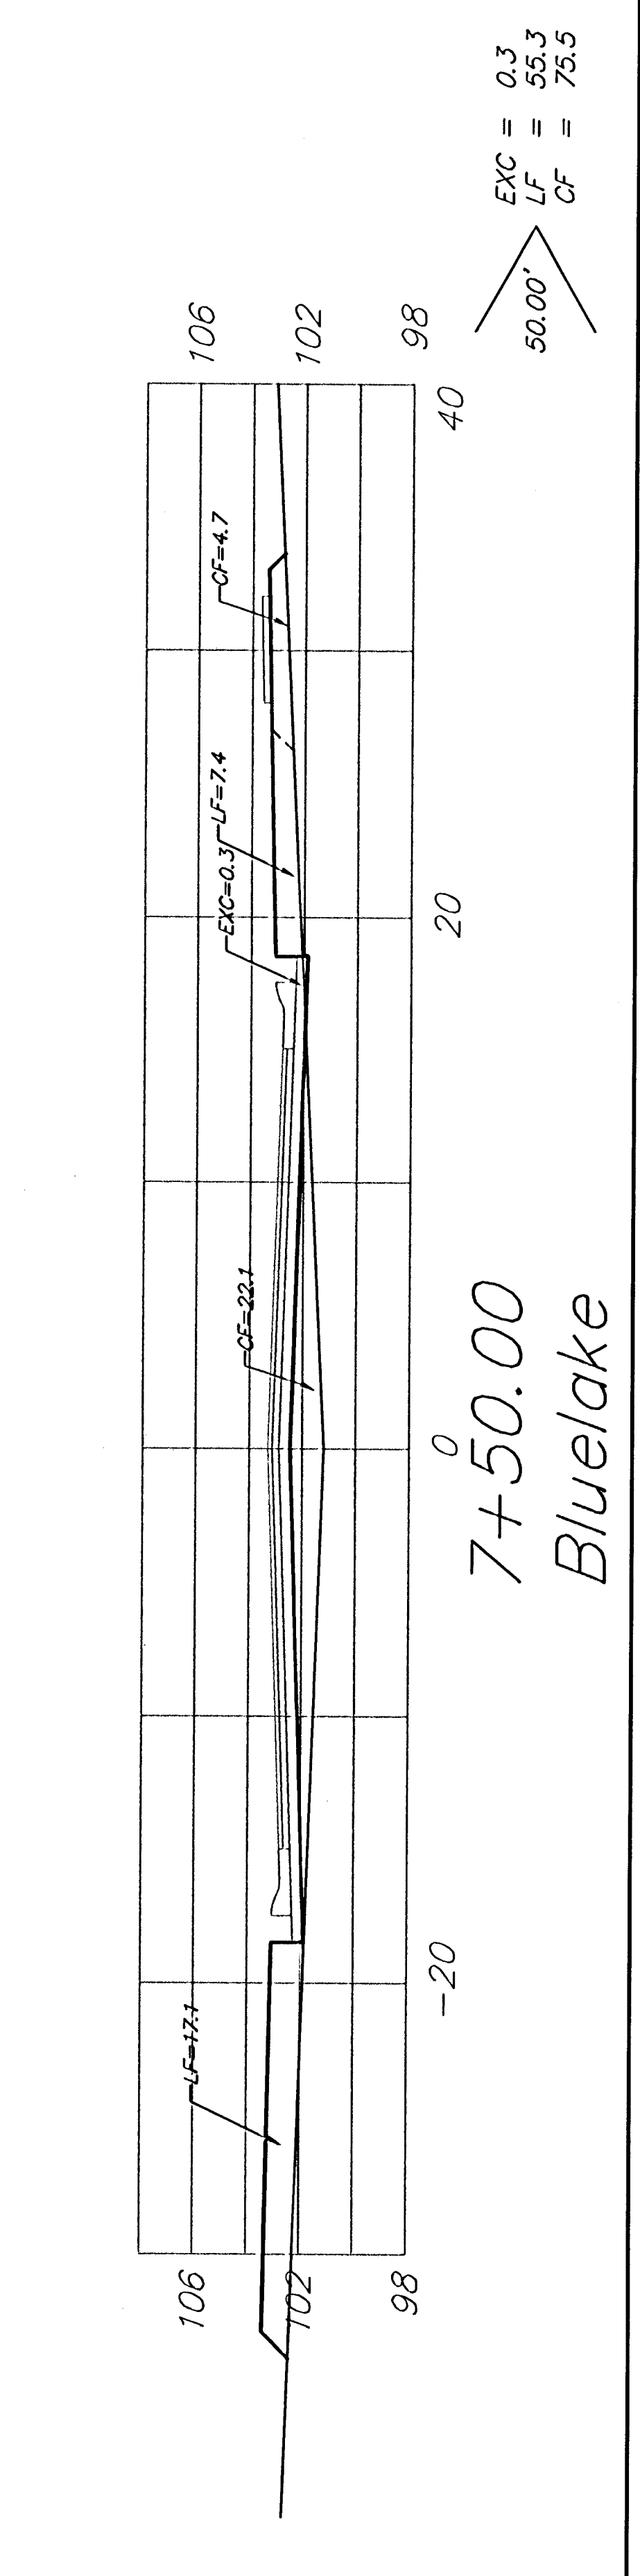
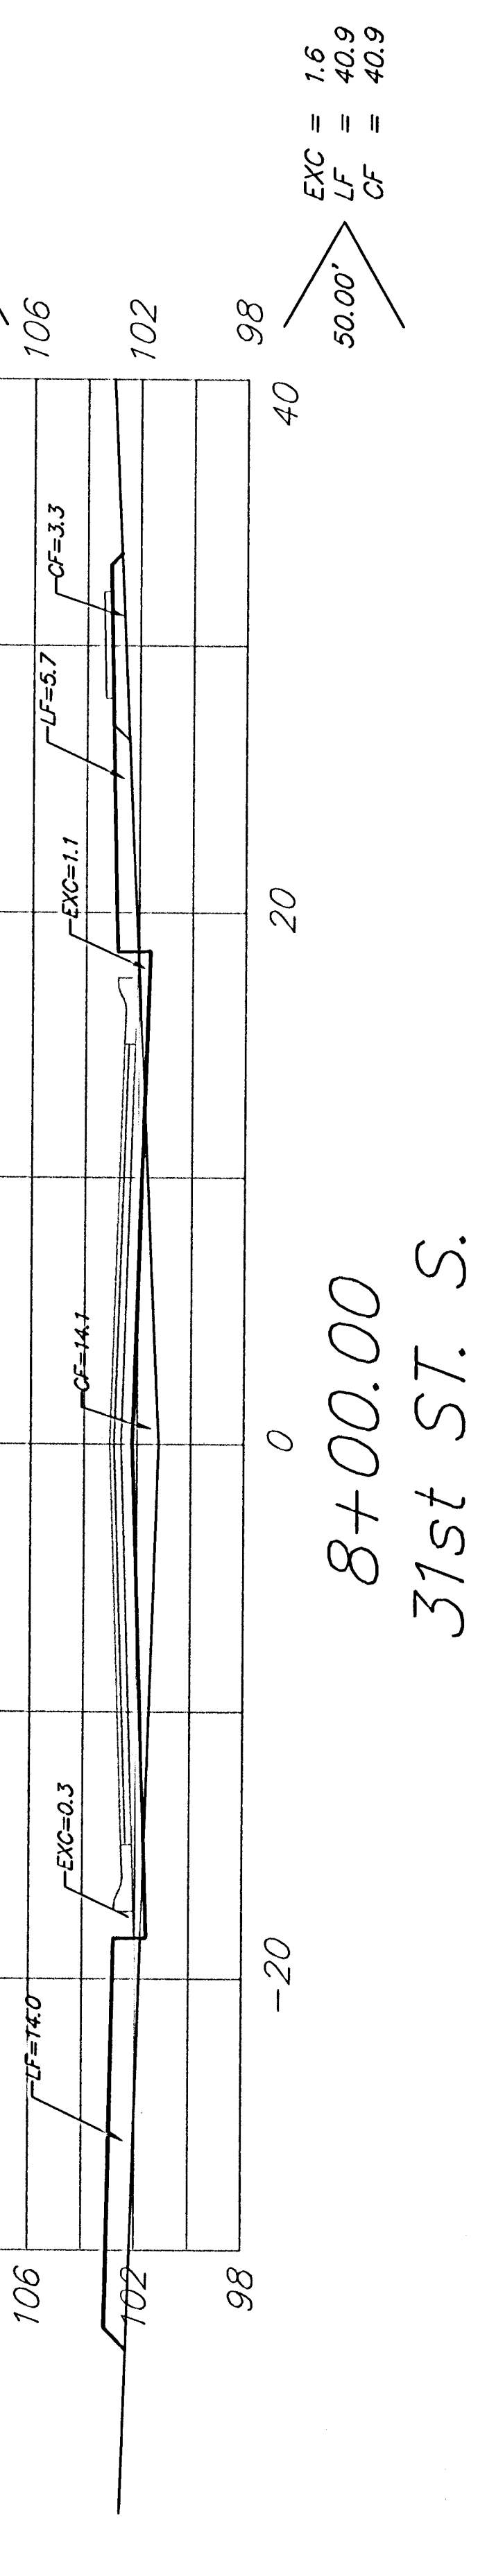
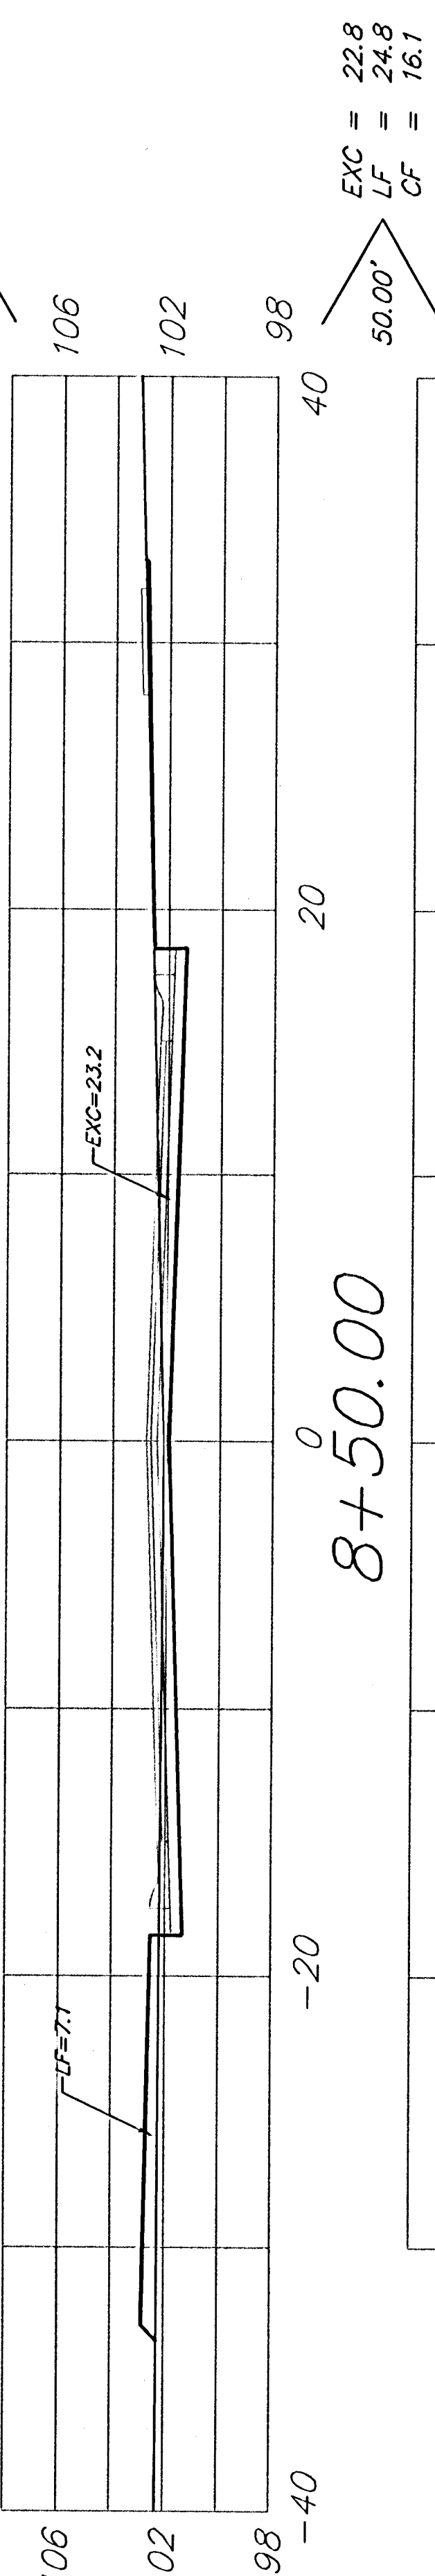
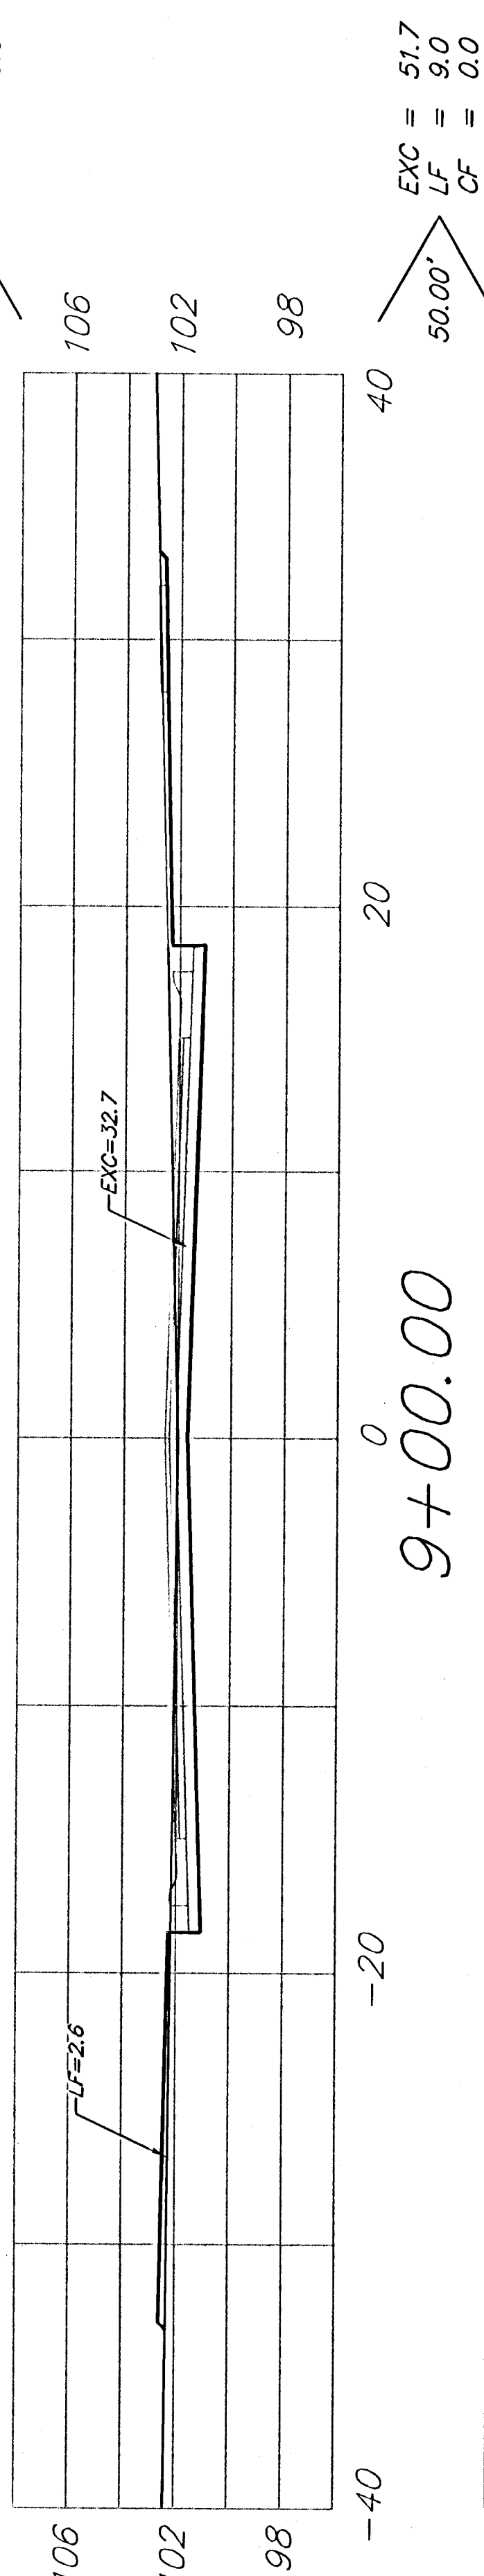
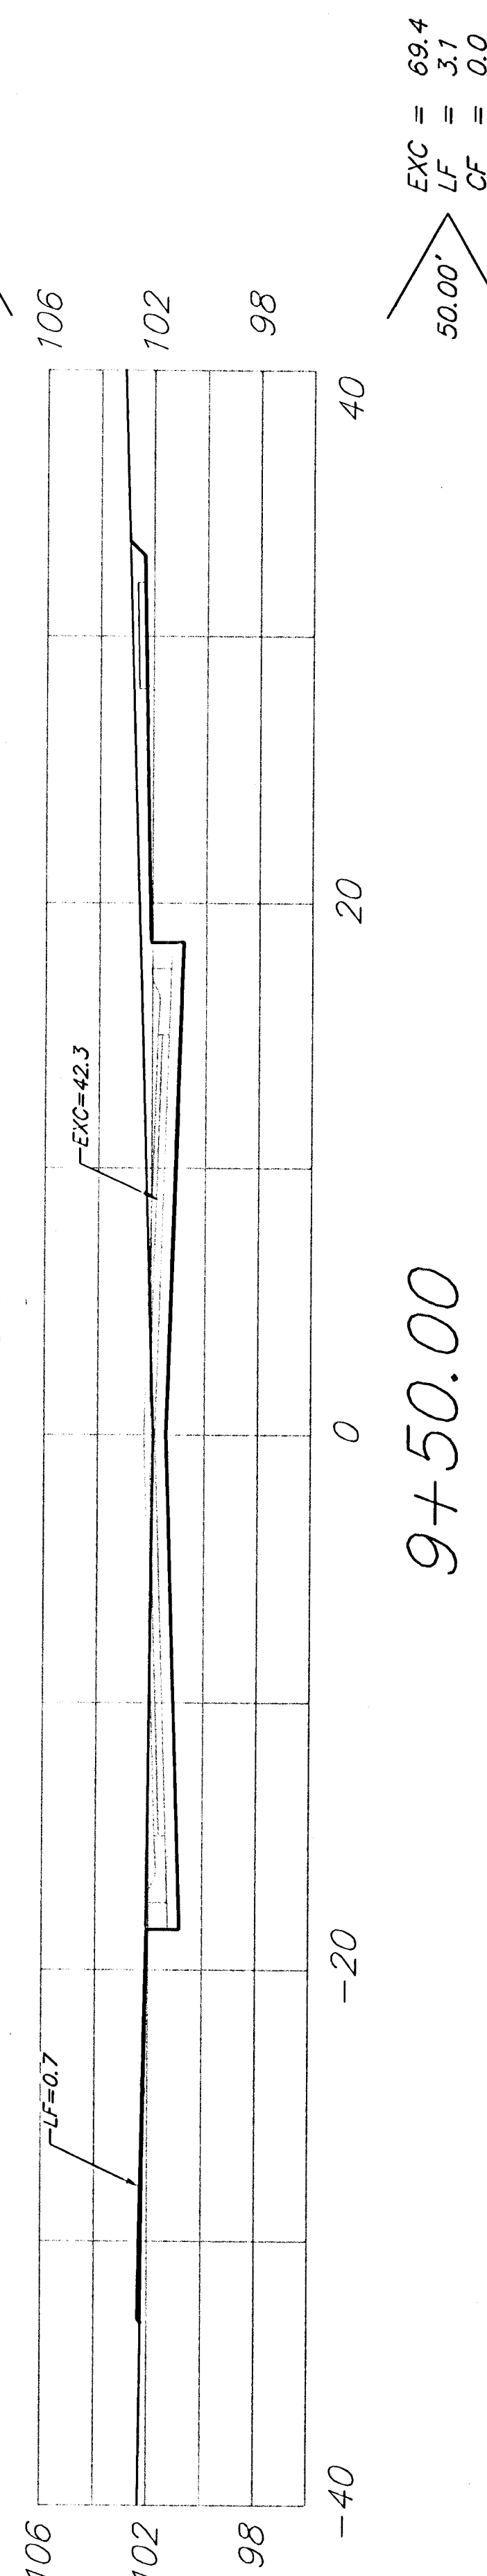
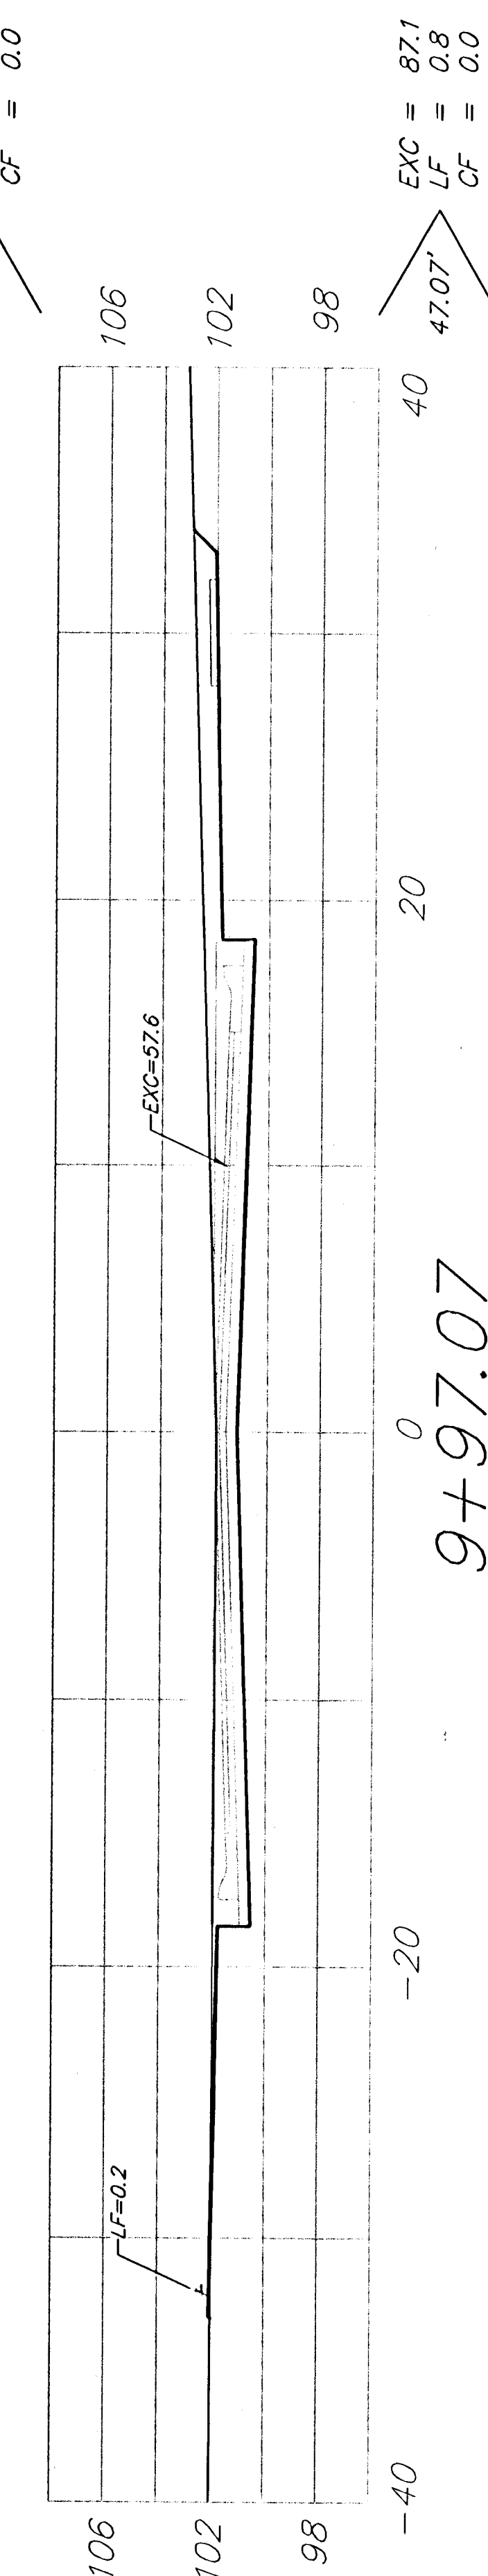
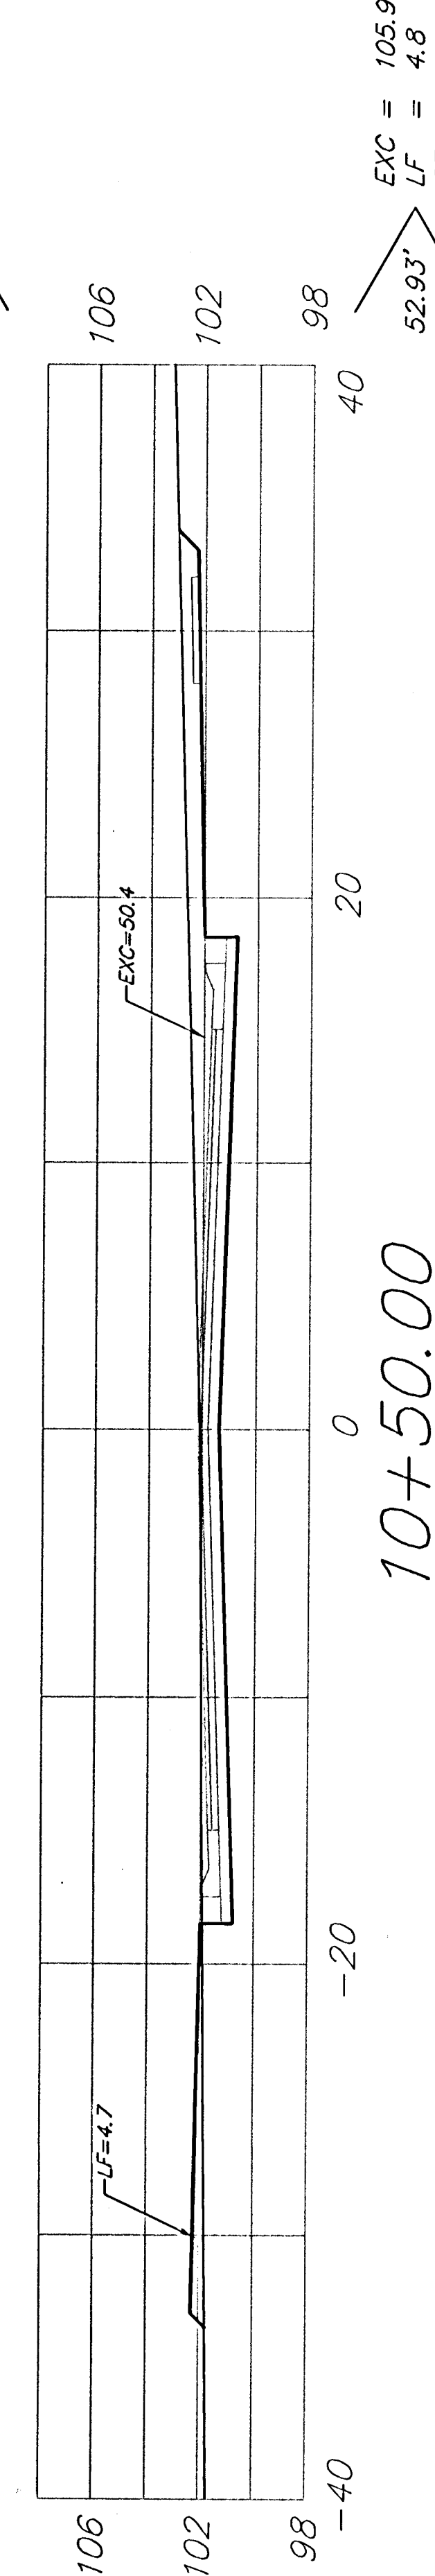
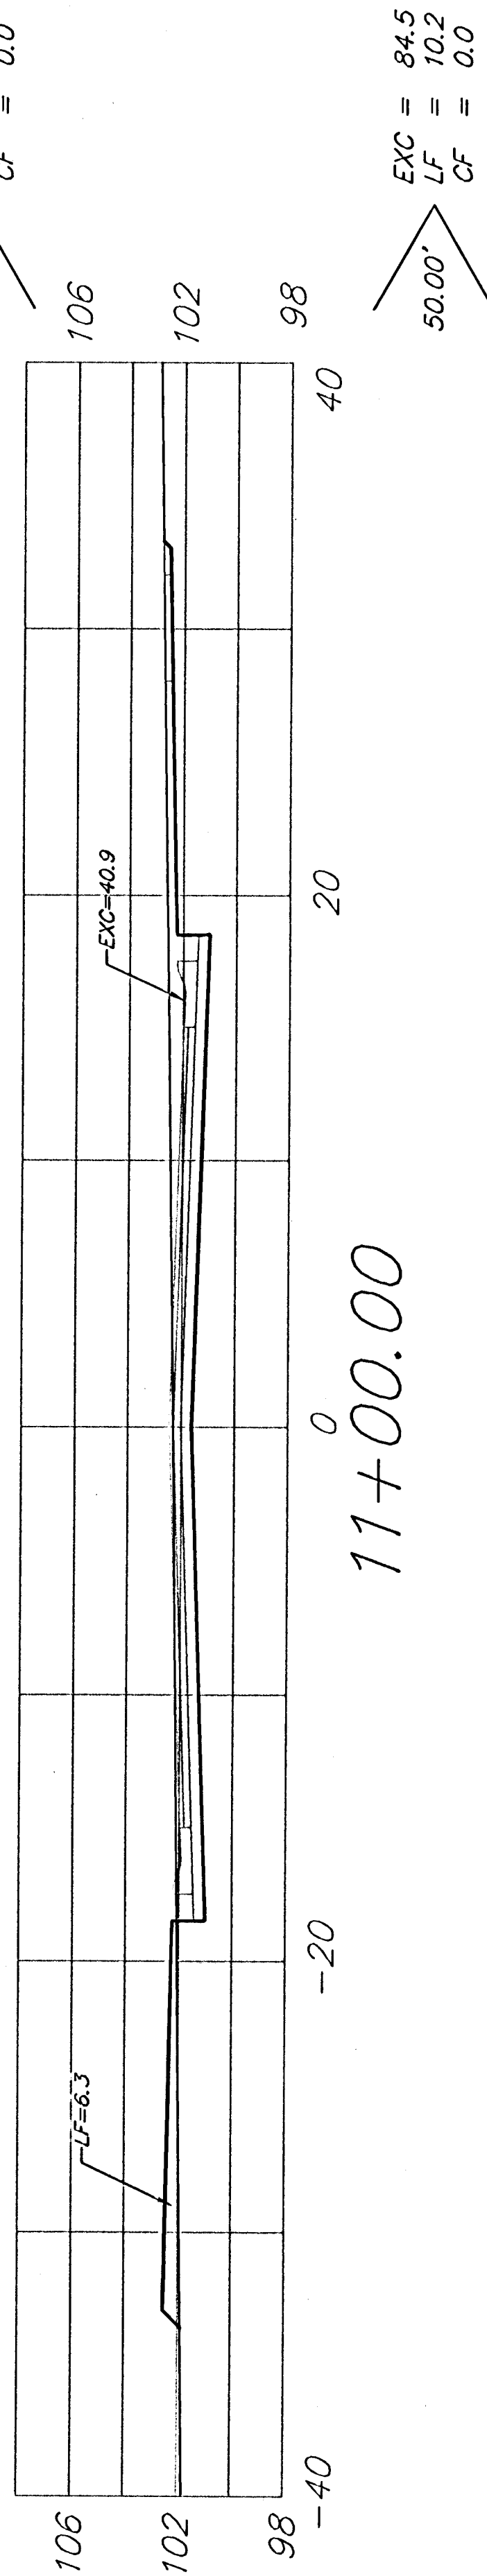


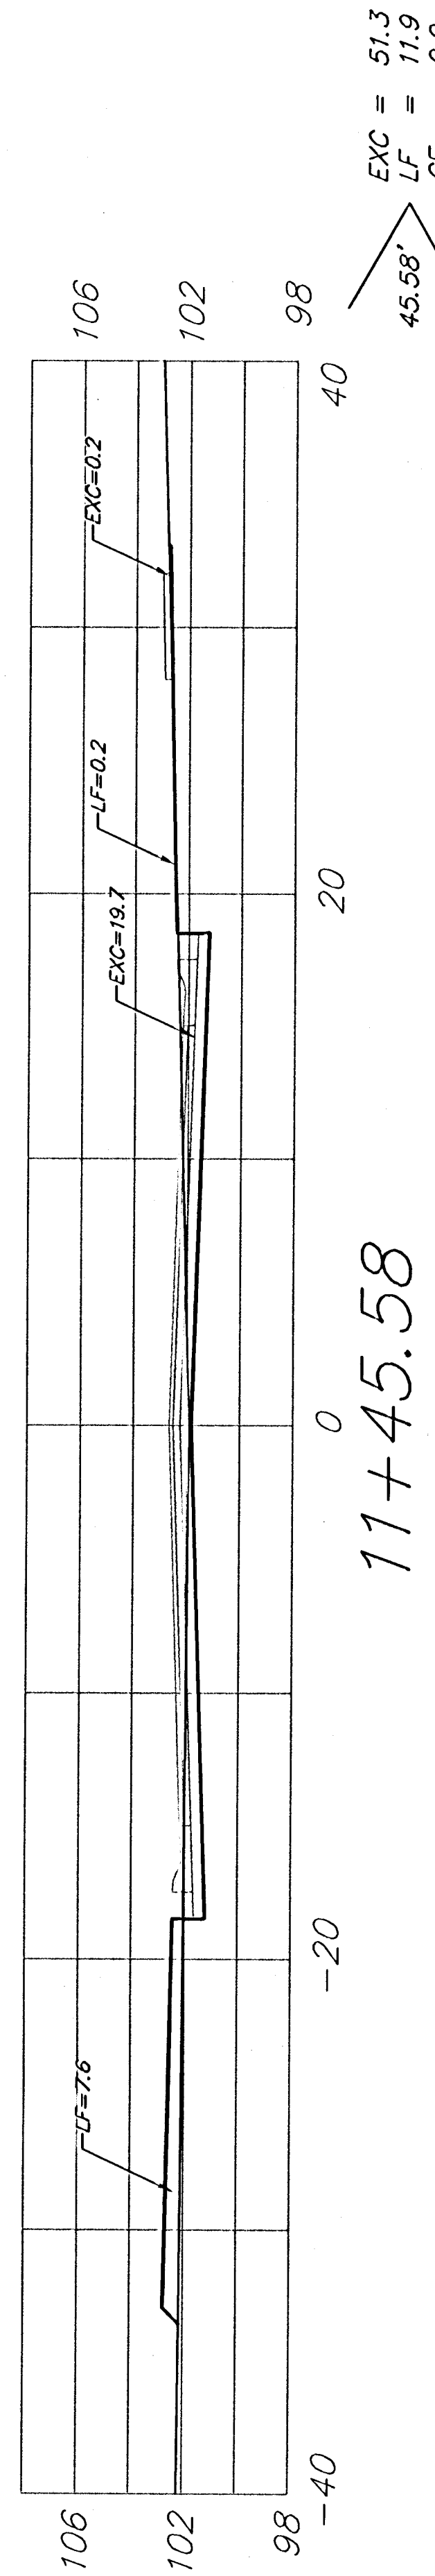

Sheet Totals:
Excavation = 474.6 C.Y.
Loose Fill = 160.8 C.Y.
Compacted Fill = 132.5 C.Y.