




25.00' $\begin{matrix} EXC = 0.0 \\ LF = 57.8 \\ CF = 172.5 \end{matrix}$

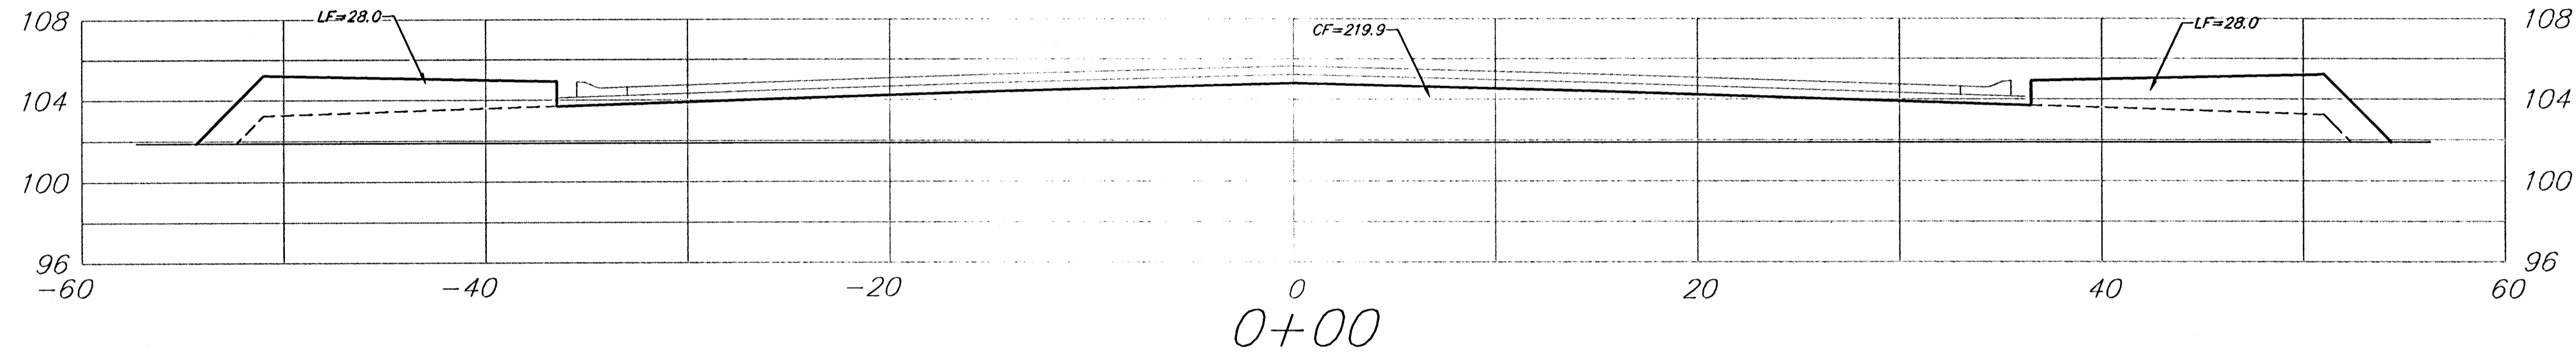


15.00' $\begin{matrix} EXC = 0.0 \\ LF = 31.6 \\ CF = 111.8 \end{matrix}$

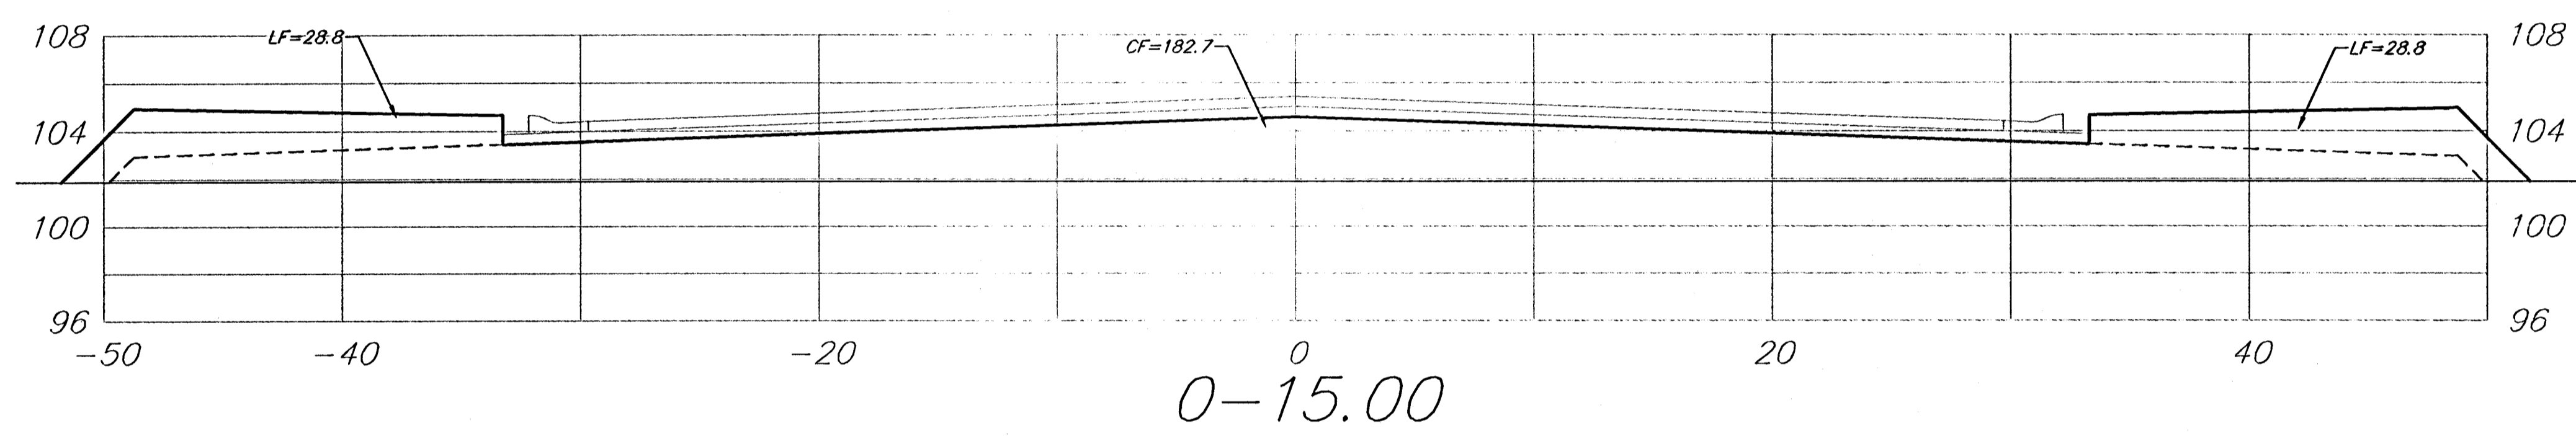

20.00' $\begin{matrix} EXC = 0.0 \\ LF = 63.3 \\ CF = 112.9 \end{matrix}$

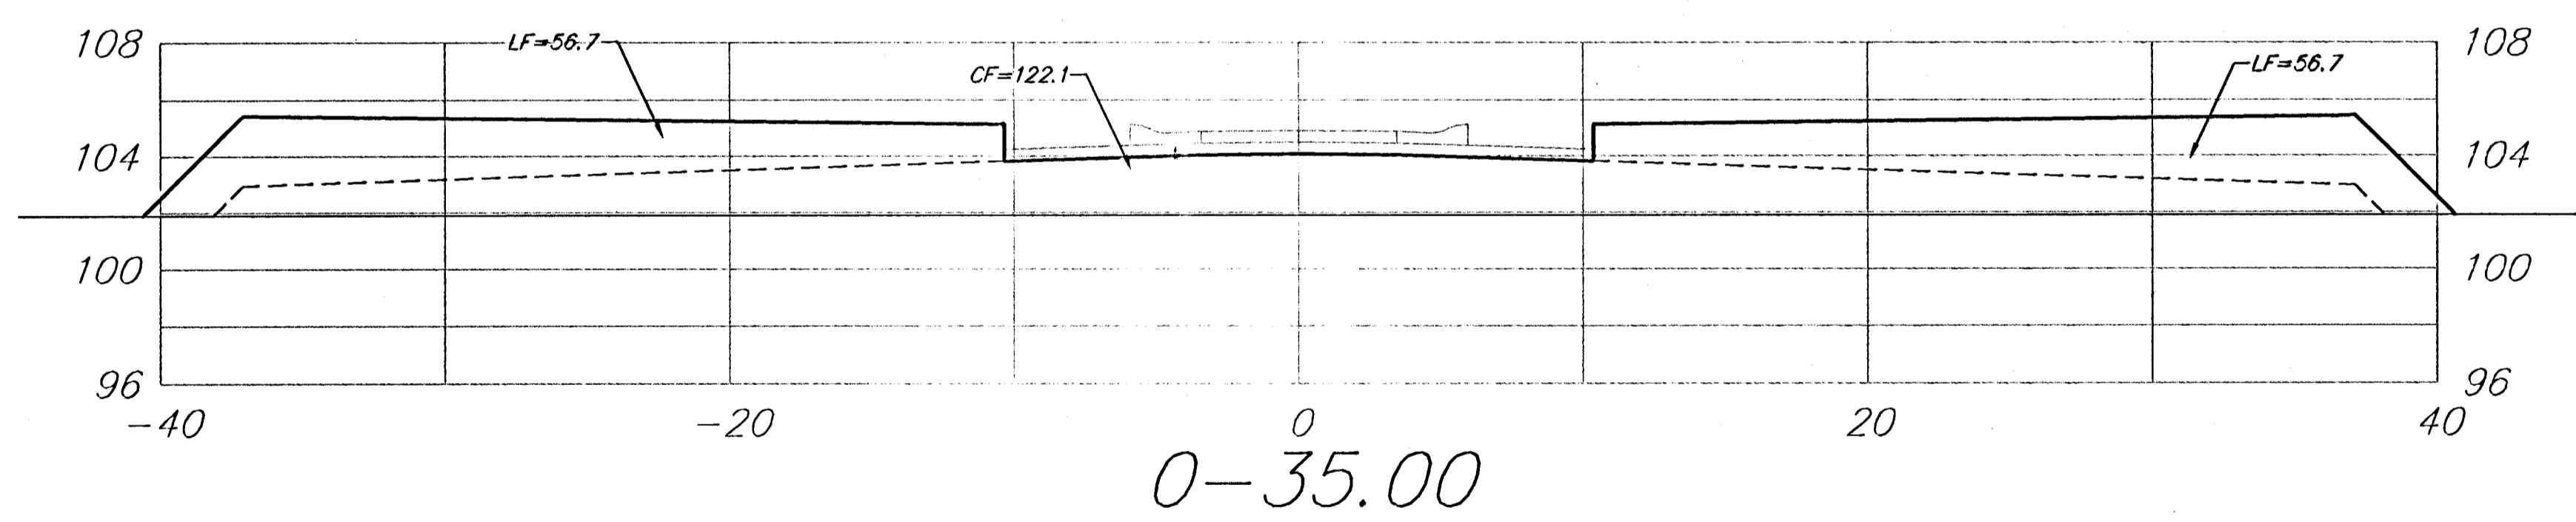

15.00' $\begin{matrix} EXC = 0.0 \\ LF = 69.7 \\ CF = 33.9 \end{matrix}$

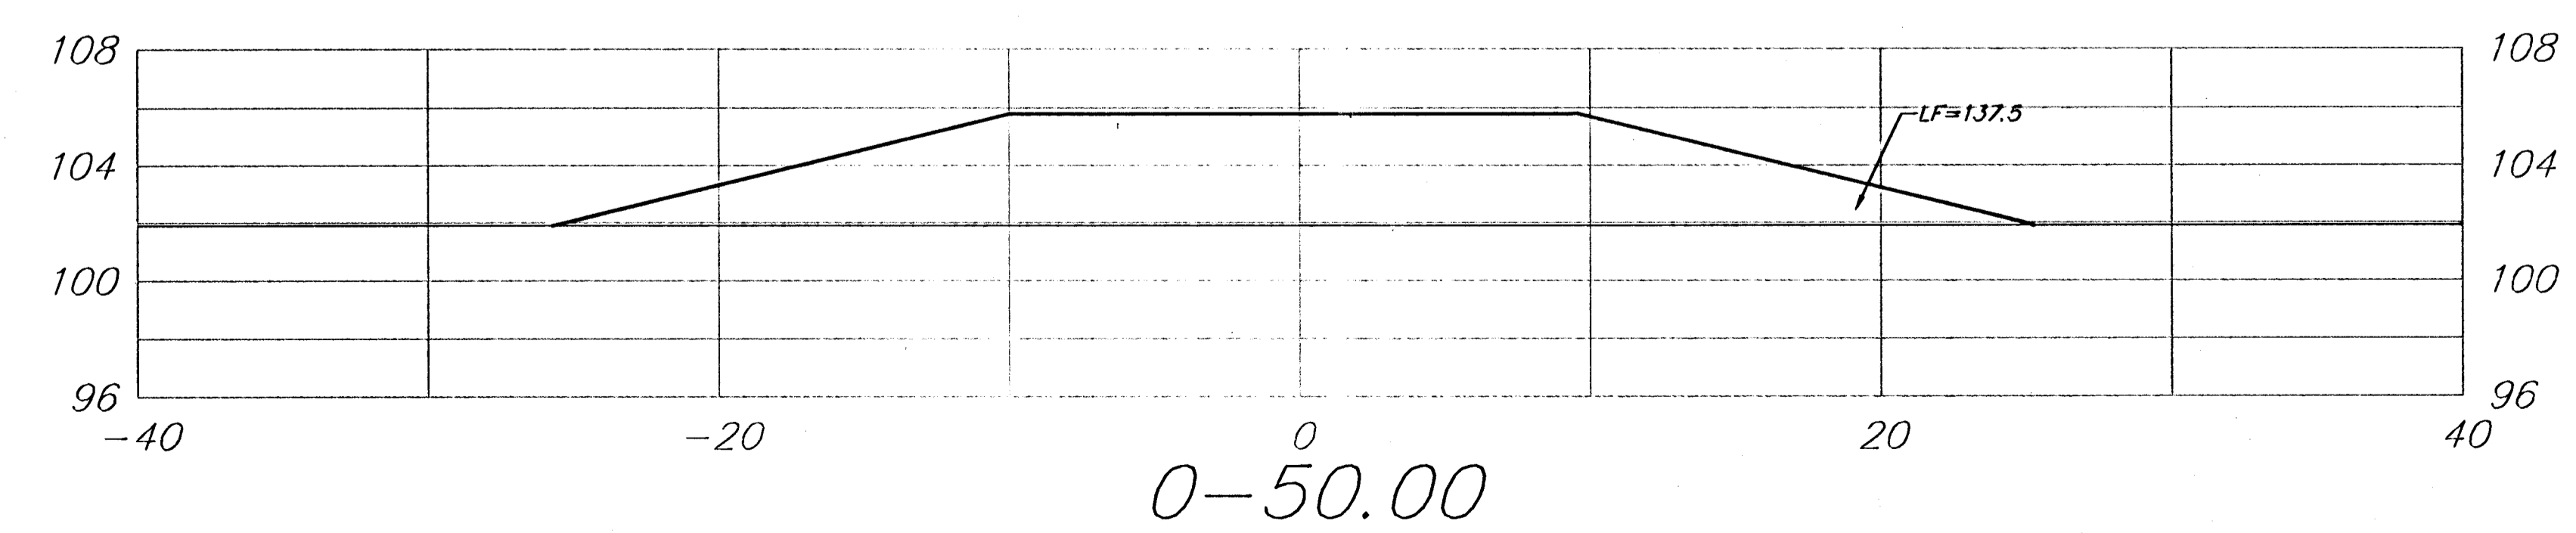

Sheet Totals:
Excavation = 0.0 C.Y.
Loose Fill = 222.4 C.Y.
Compacted Fill = 431.1 C.Y.

Bluelake Ct. (Lots 101-117, Block A)

BAUGHMAN COMPANY P.A. ENGINEERING, SURVEYING, & PLANNING <small>316-262-7271 • 315 ELLIS • WICHITA, KANSAS 67211</small>	REV.
	SHEET 60 OF 75
PROJECT NUMBER 472-84074	