




25.00' $\begin{matrix} \text{EXC} = 0.0 \\ \text{LF} = 58.8 \\ \text{CF} = 193.7 \end{matrix}$

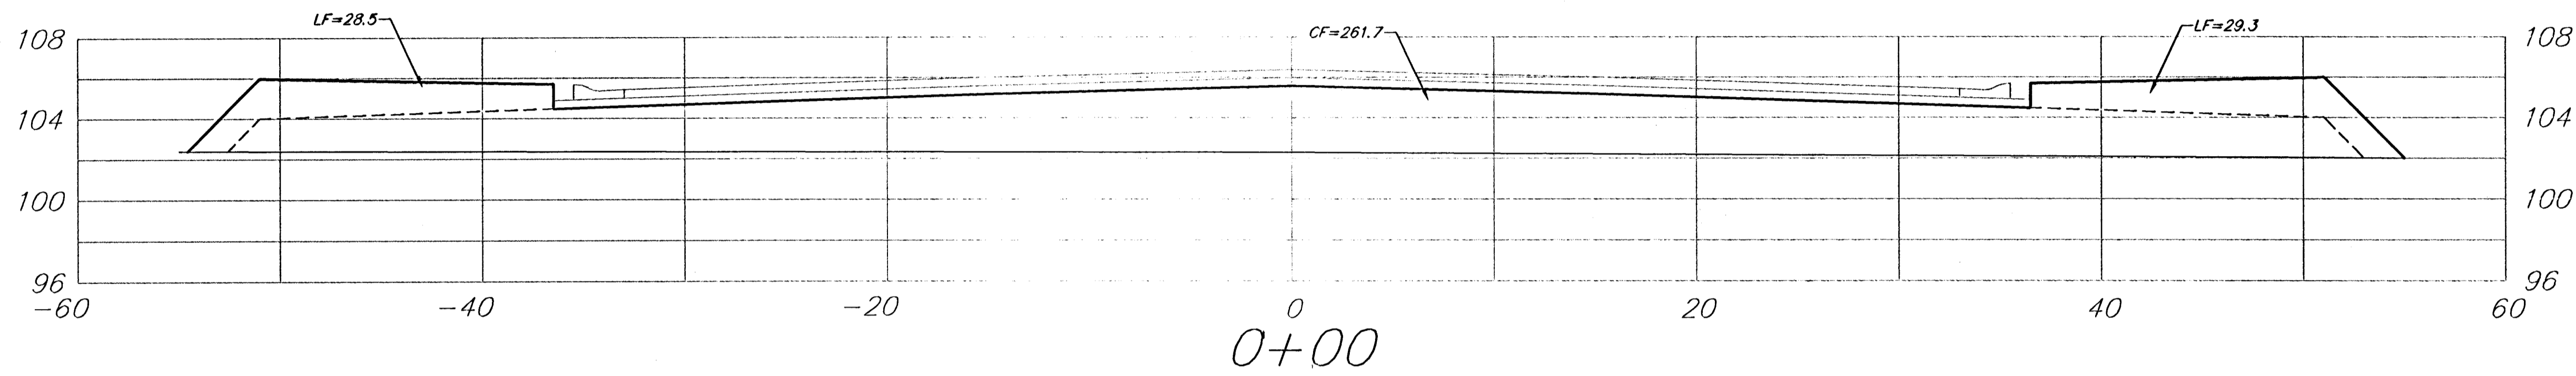


15.00' $\begin{matrix} \text{EXC} = 0.0 \\ \text{LF} = 32.5 \\ \text{CF} = 135.0 \end{matrix}$

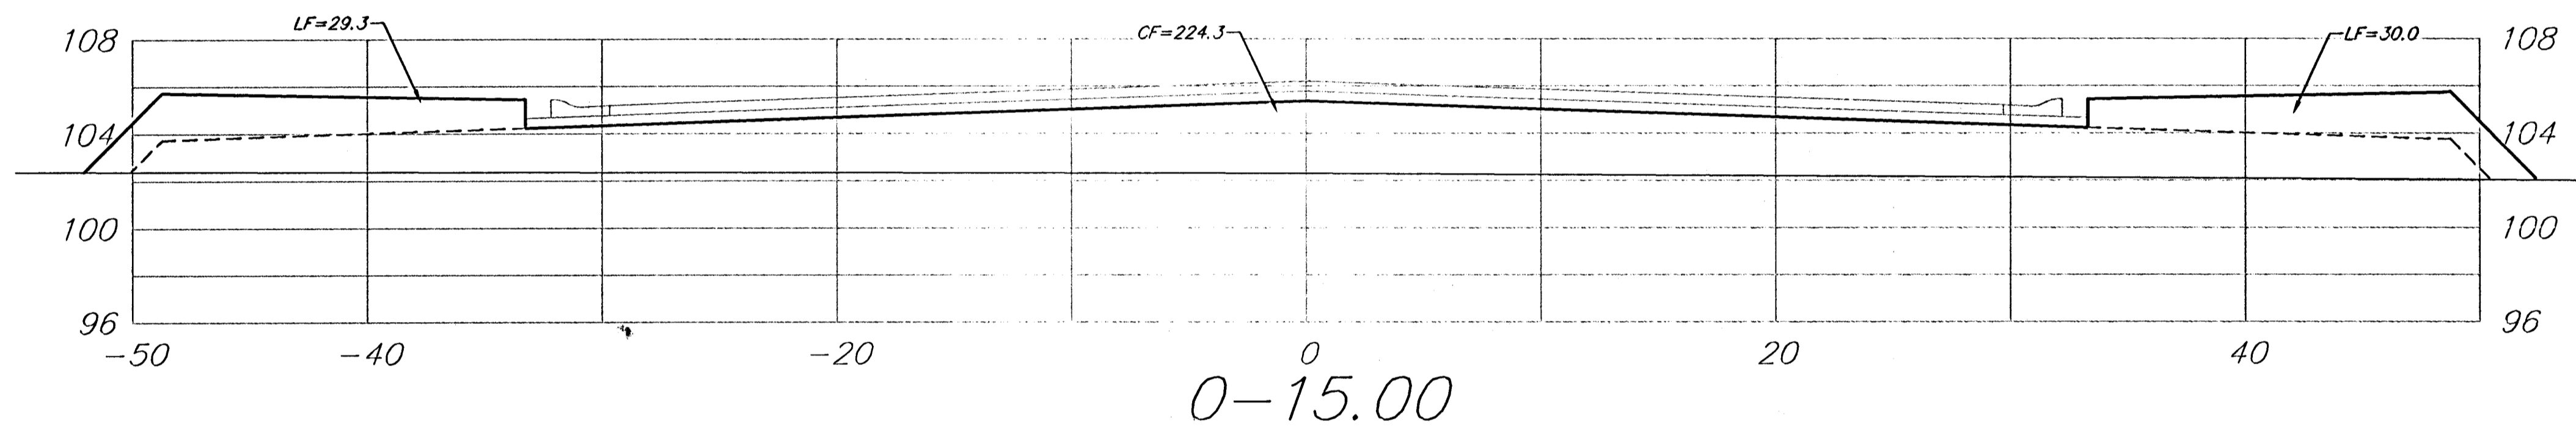

20.00' $\begin{matrix} \text{EXC} = 0.0 \\ \text{LF} = 64.8 \\ \text{CF} = 141.9 \end{matrix}$

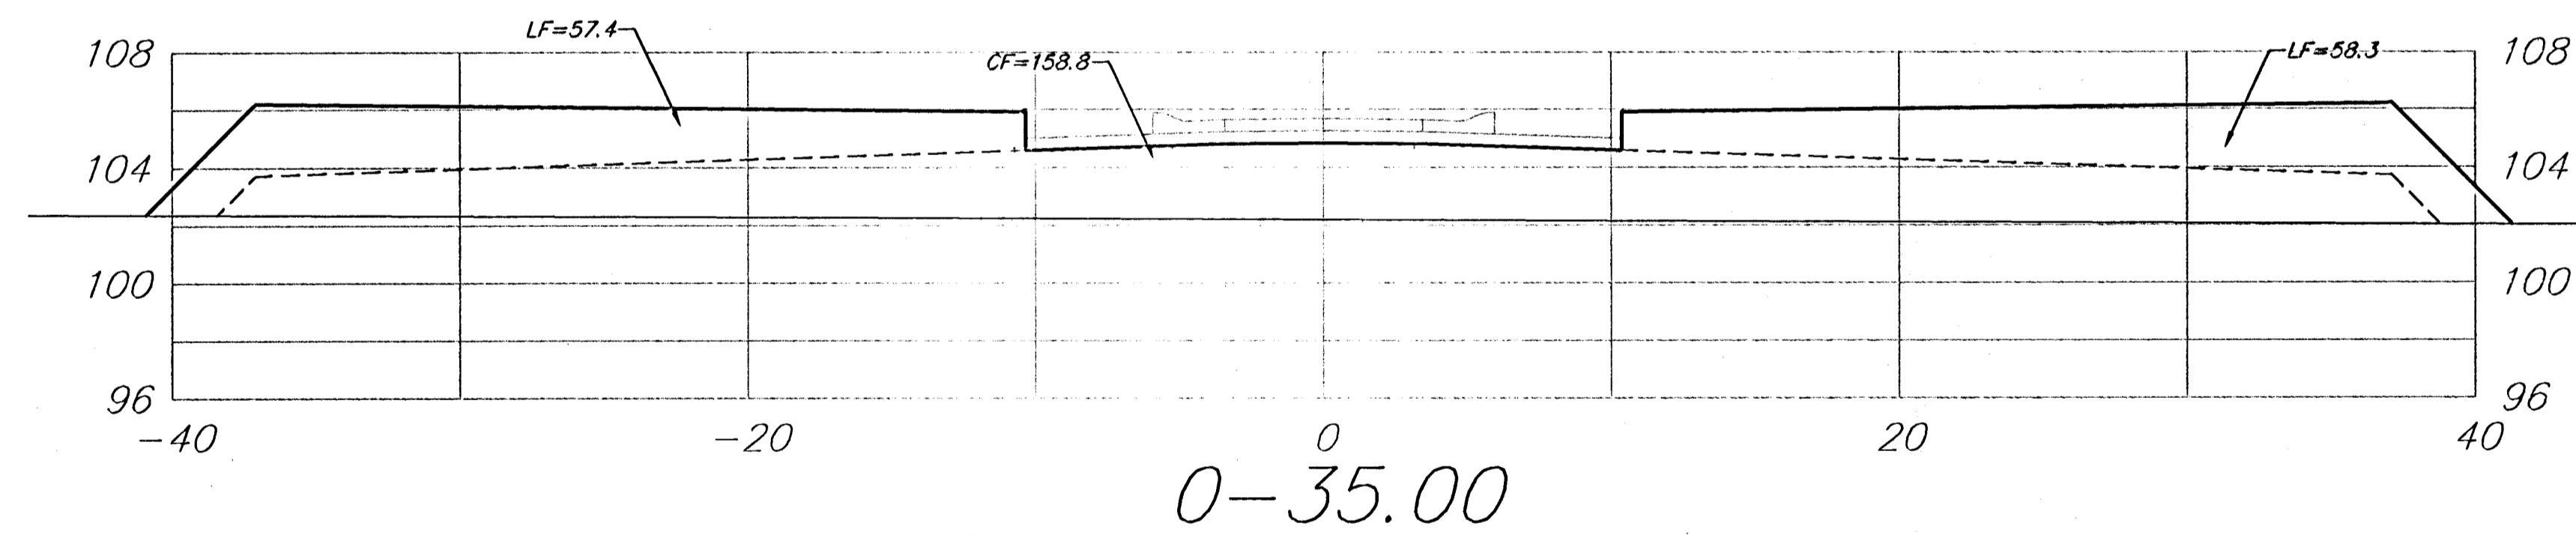

15.00' $\begin{matrix} \text{EXC} = 0.0 \\ \text{LF} = 77.4 \\ \text{CF} = 44.1 \end{matrix}$

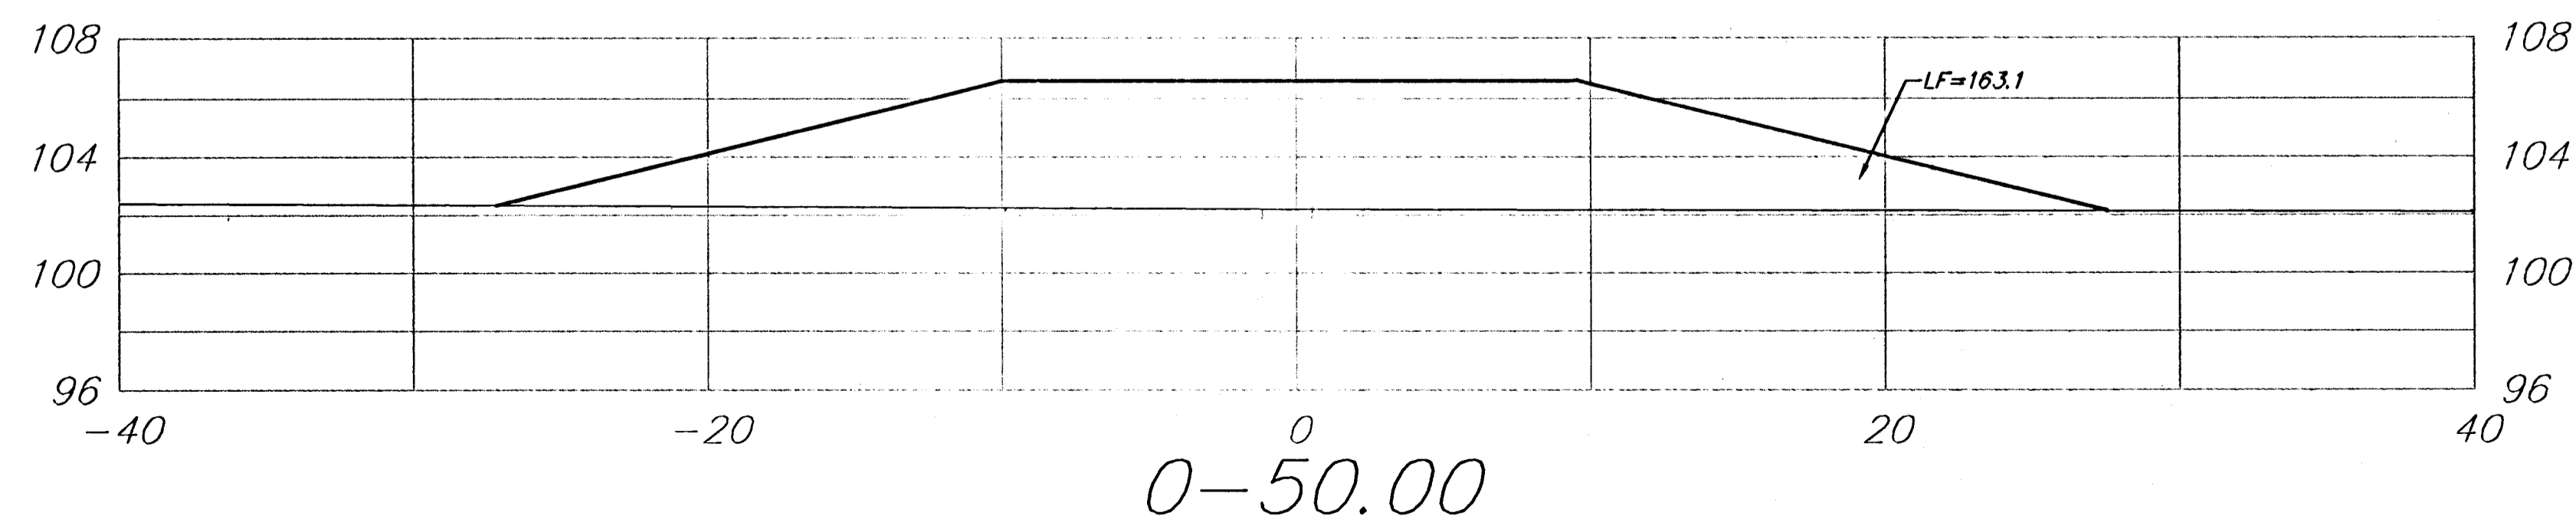

Sheet Totals:
 Excavation = 0.0 C.Y.
 Loose Fill = 233.5 C.Y.
 Compacted Fill = 748.2 C.Y.

0-50.00
 Sabin Ct. (Lots 54-59, Block D)

BAUGHMAN COMPANY P.A. ENGINEERING, SURVEYING, & PLANNING <small>316-262-7271 • 315 ELLIS • WICHITA, KANSAS 67211</small>	REV.
	SHEET
PROJECT NUMBER	66
472-84074	75