
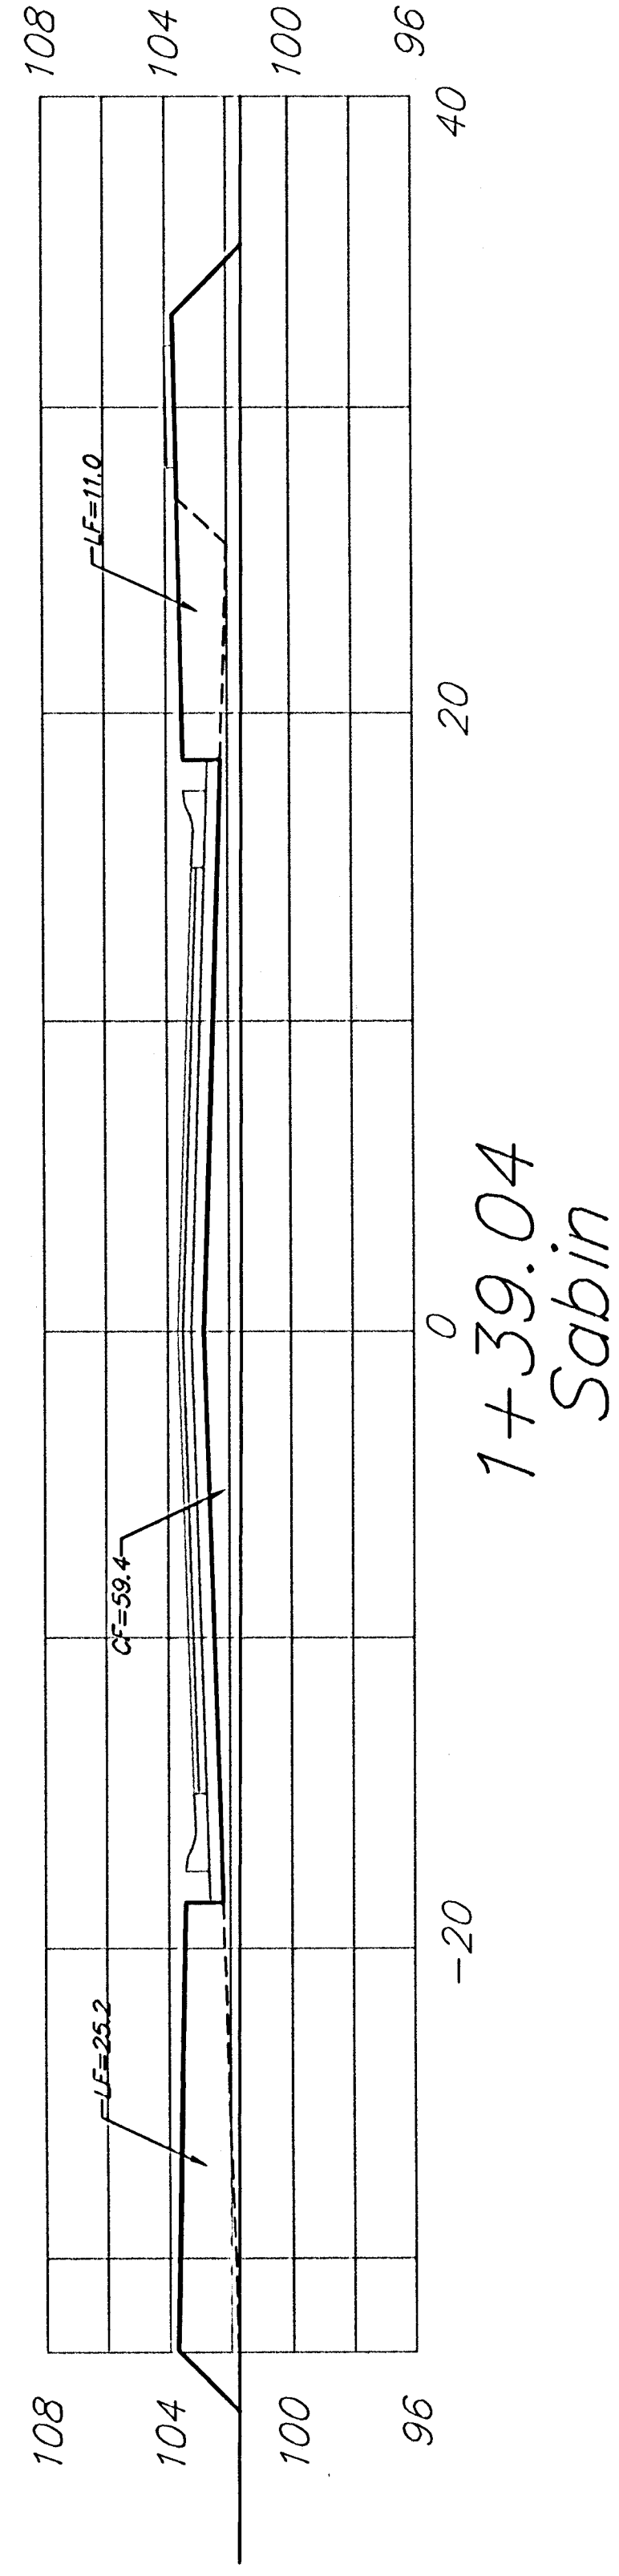
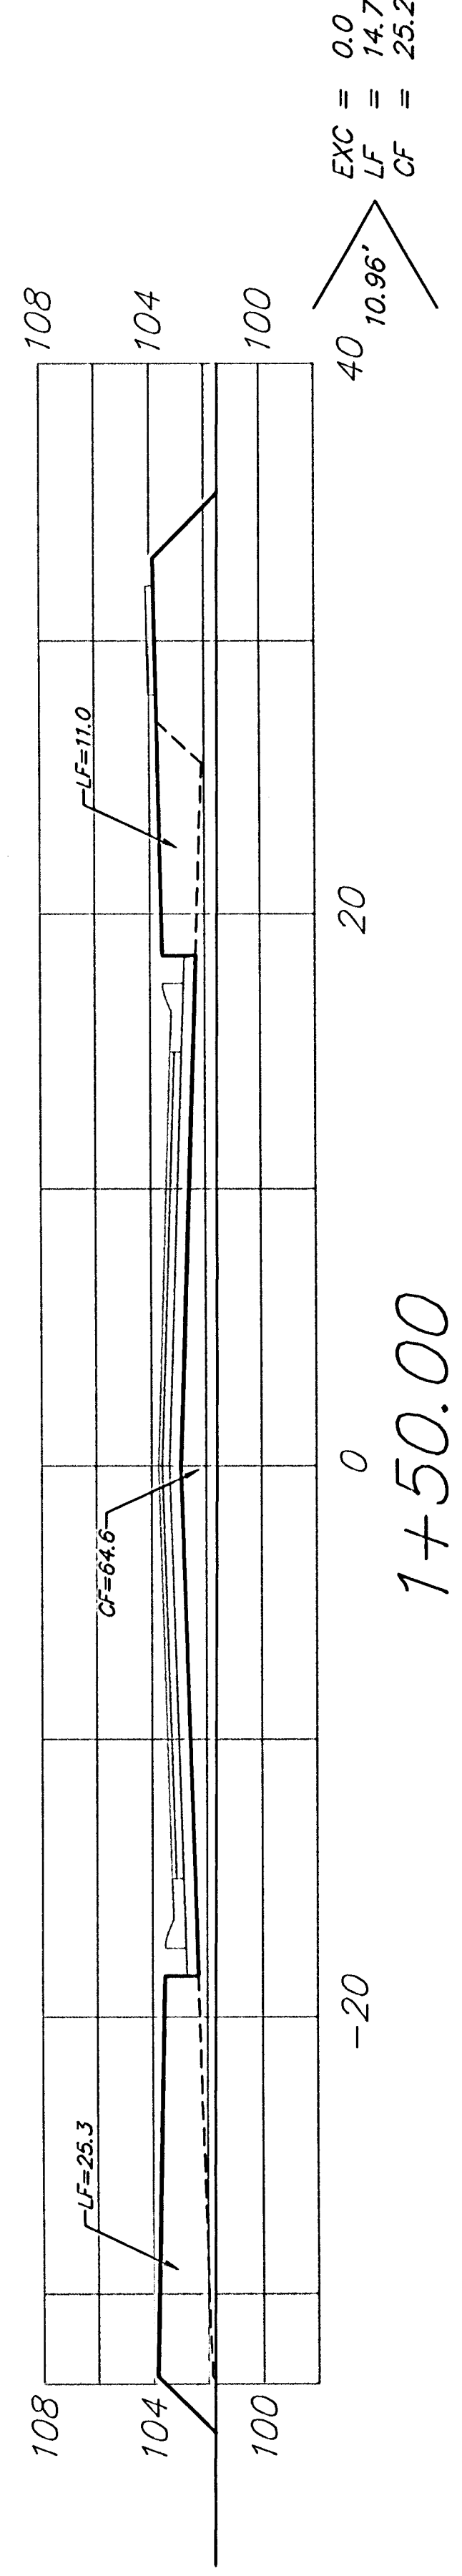
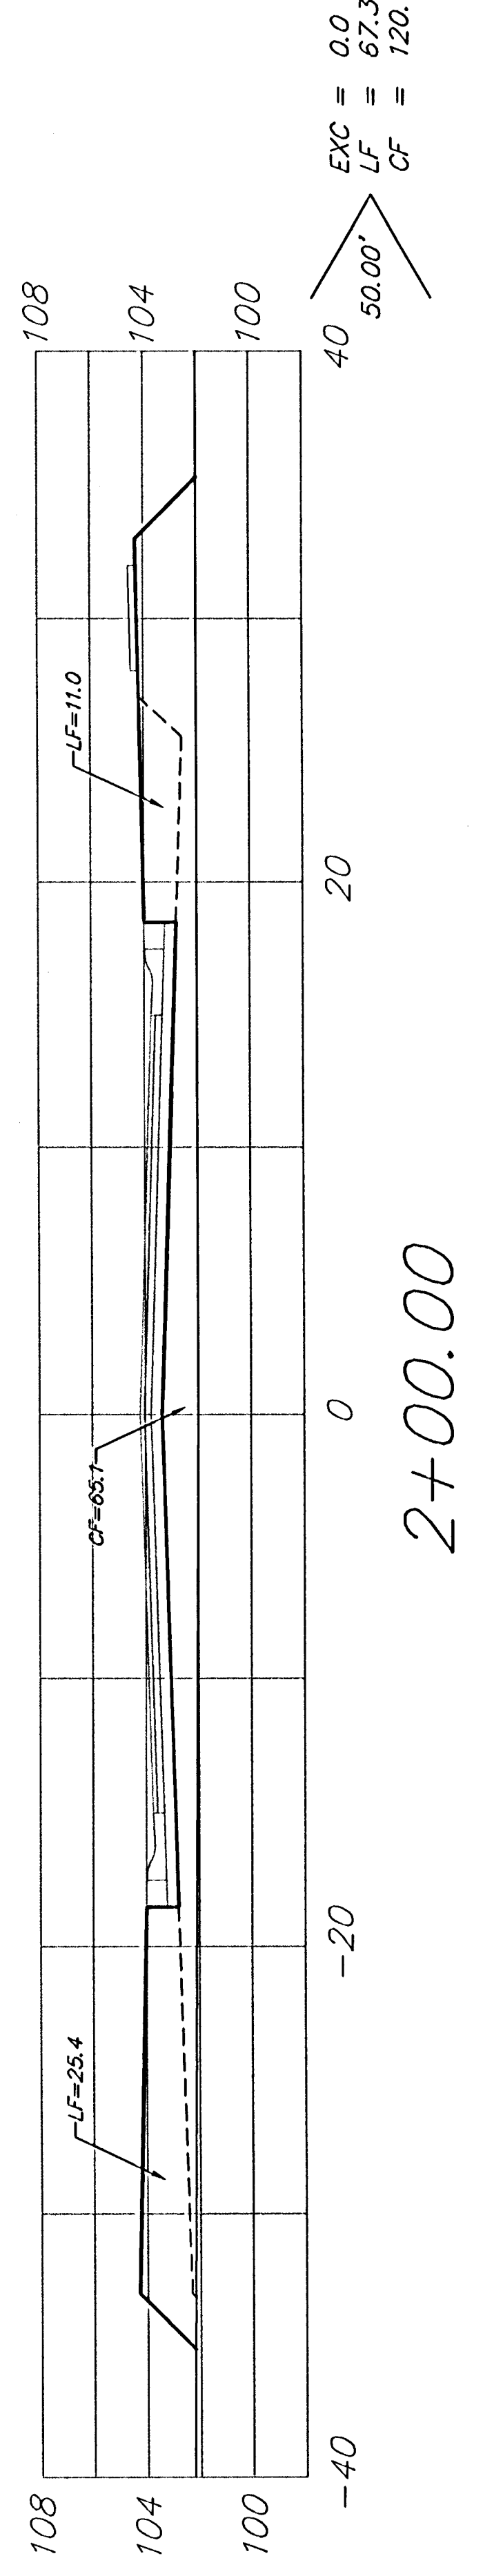
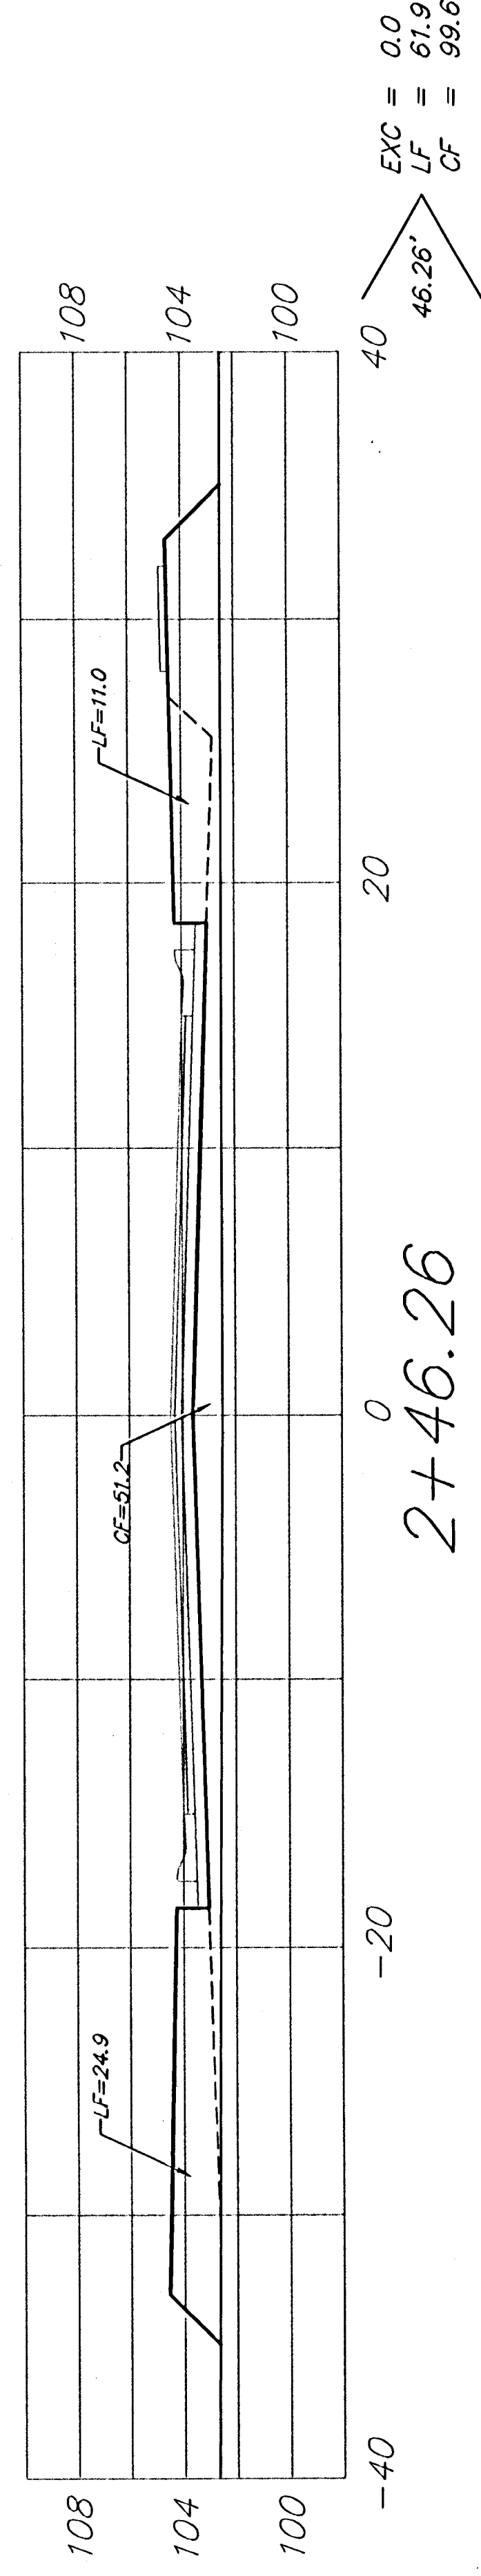
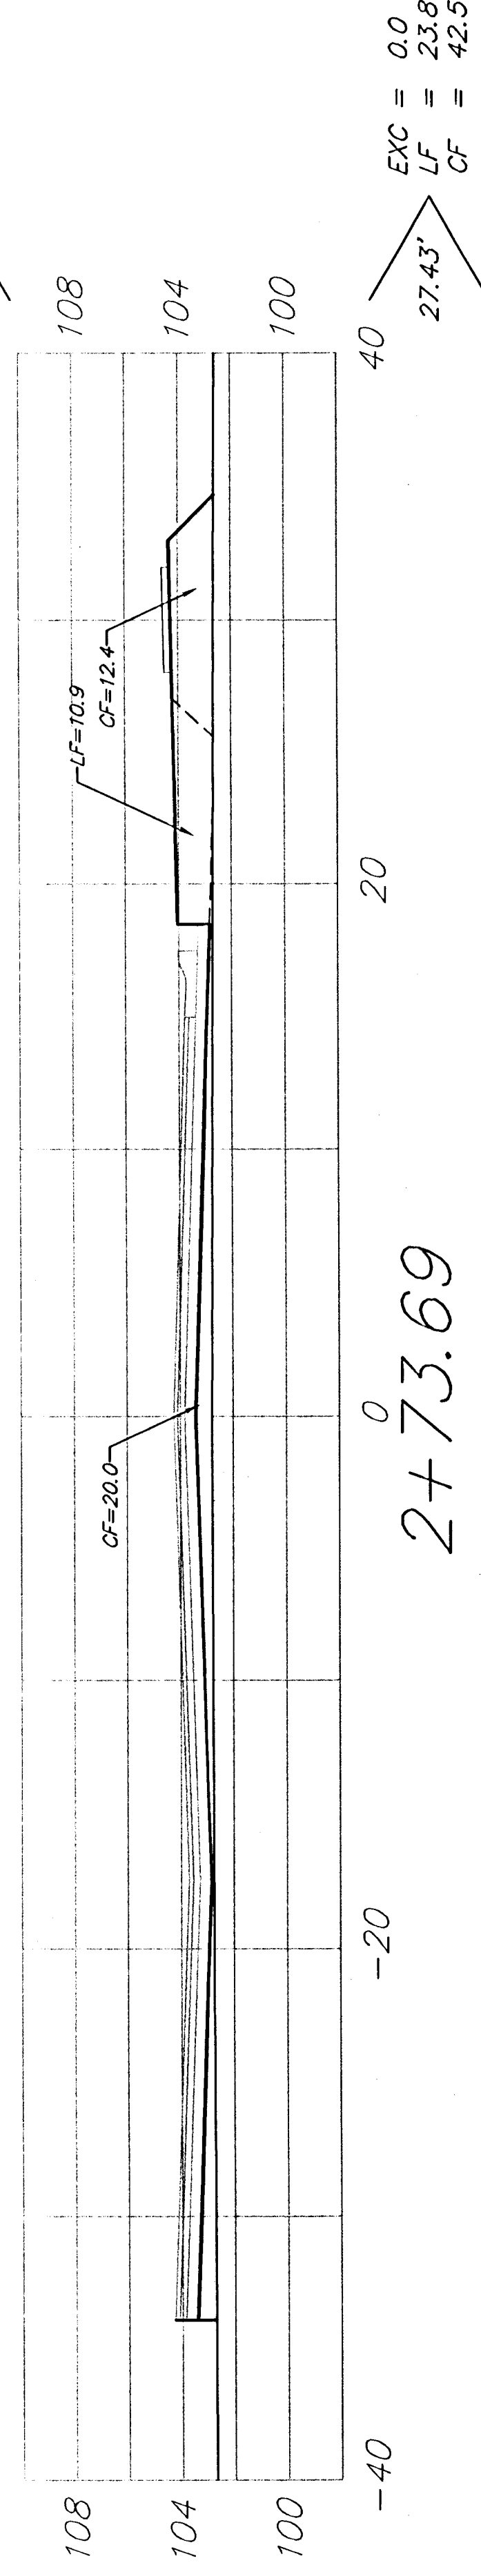
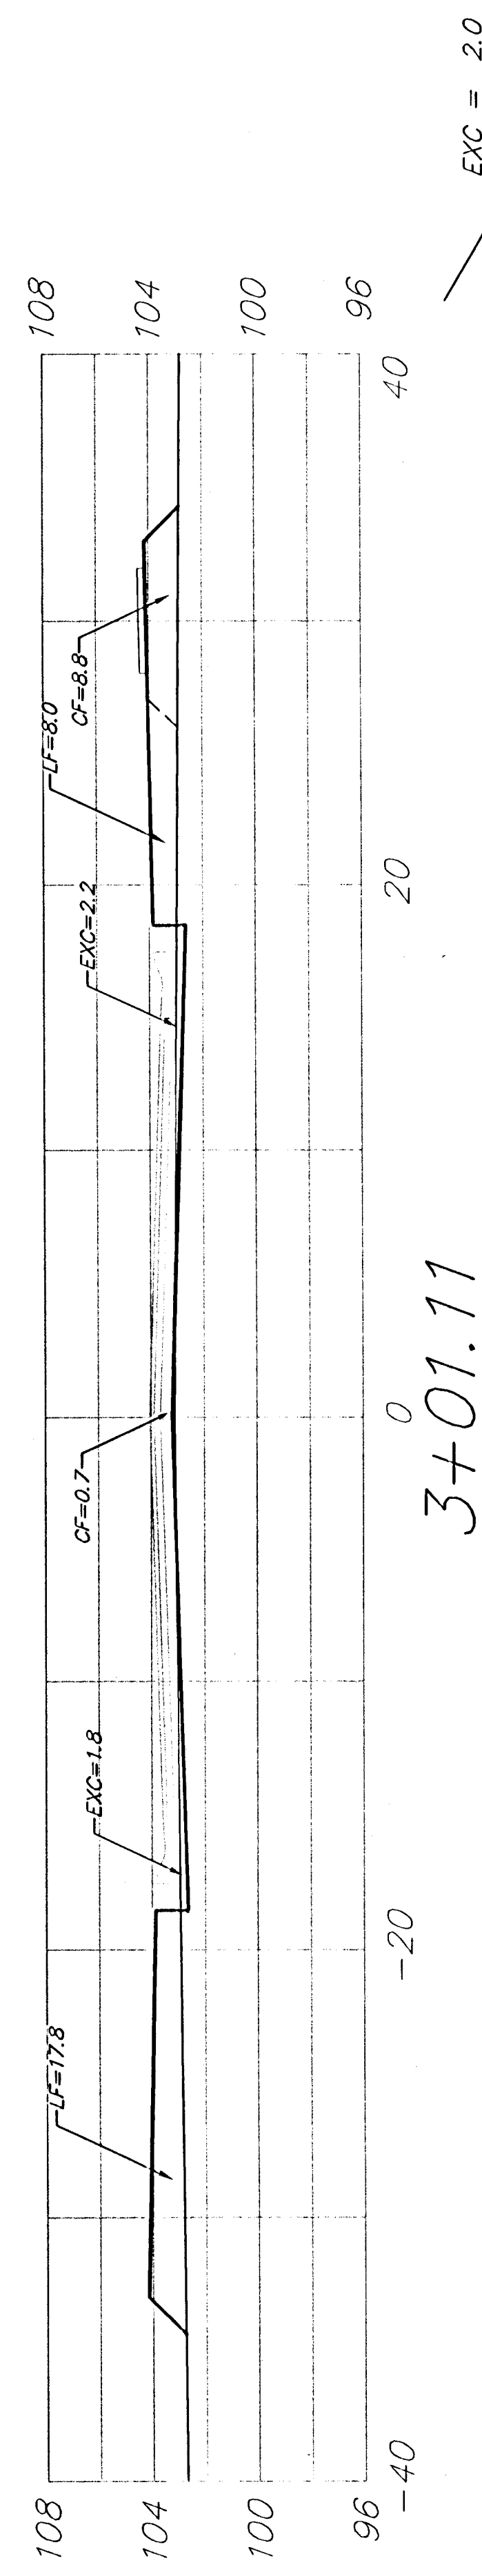
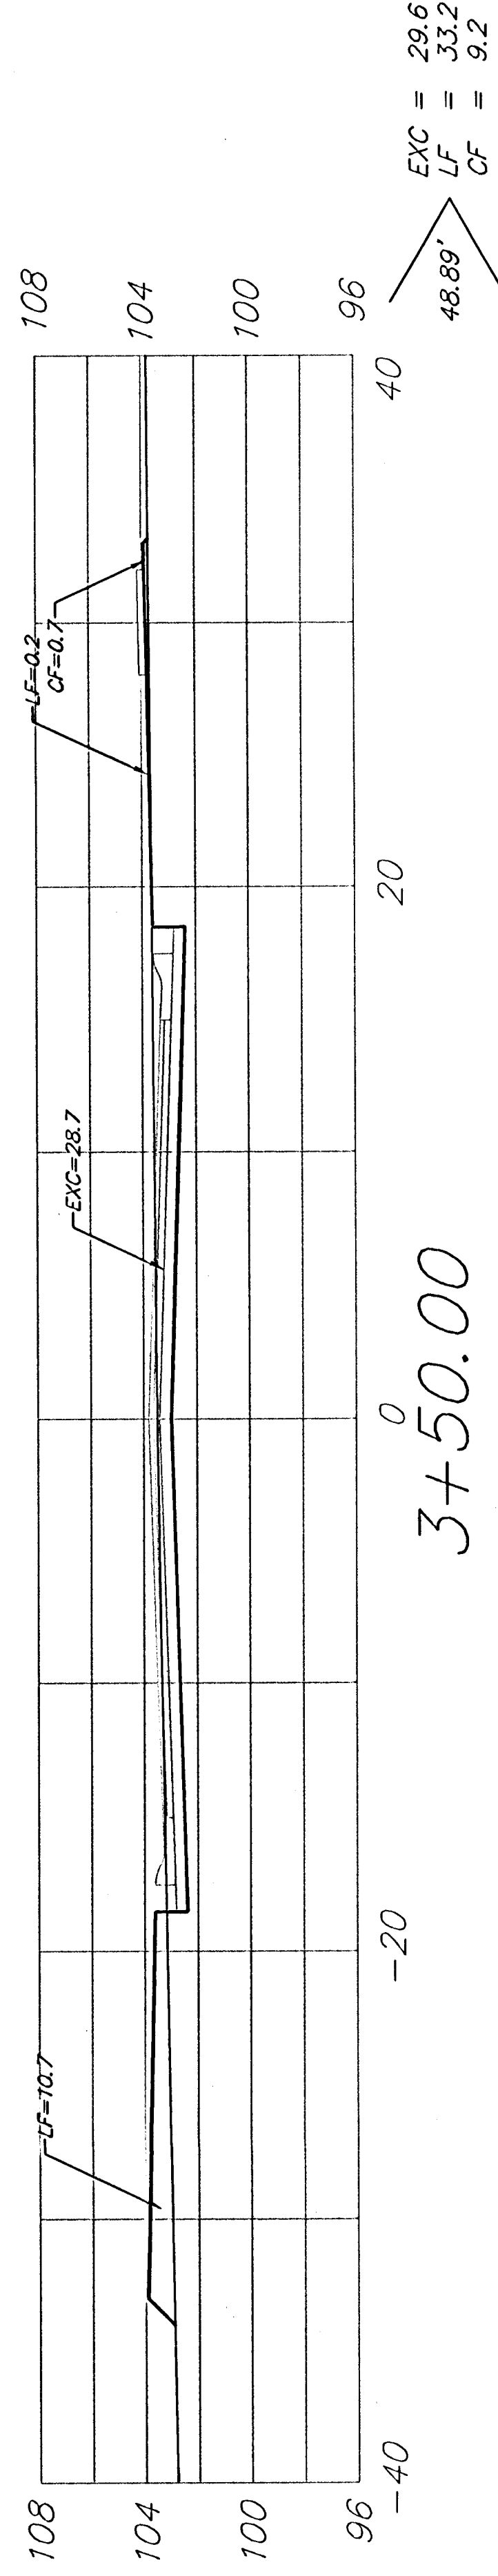
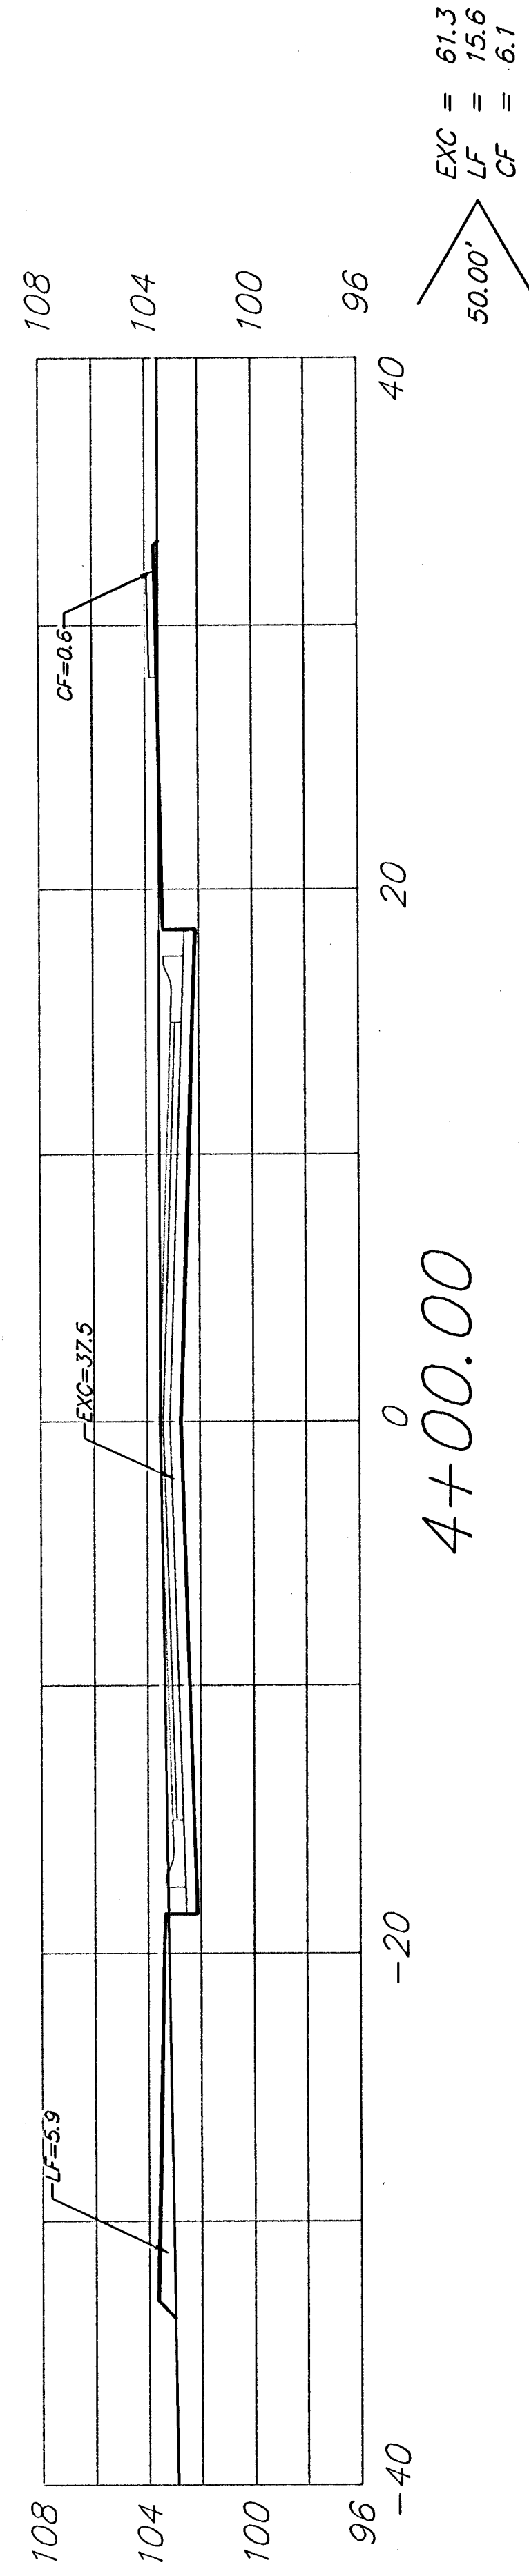


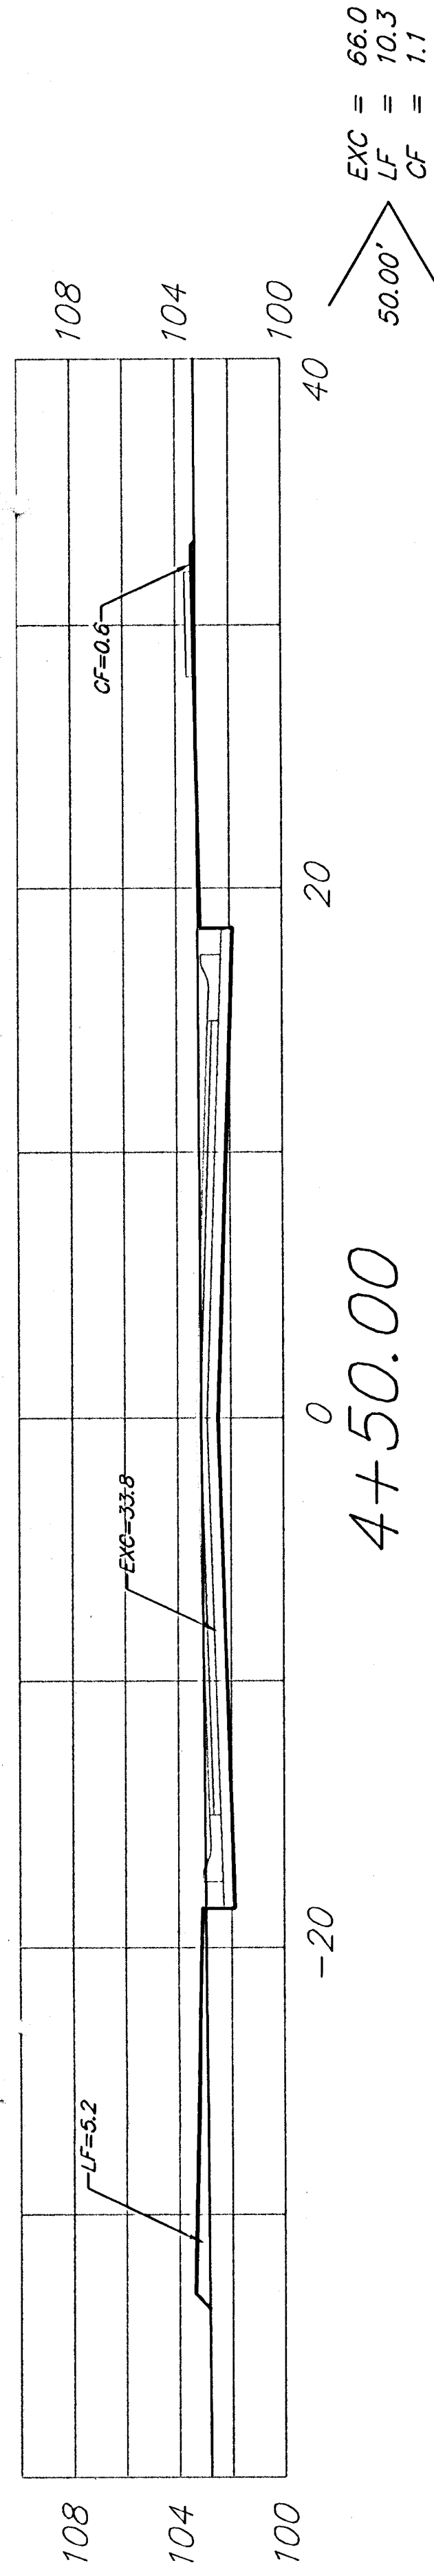

Sheet Totals:
 Excavation = 158.9 C.Y.
 Loose Fill = 245.4 C.Y.
 Compacted Fill = 325.1 C.Y.