
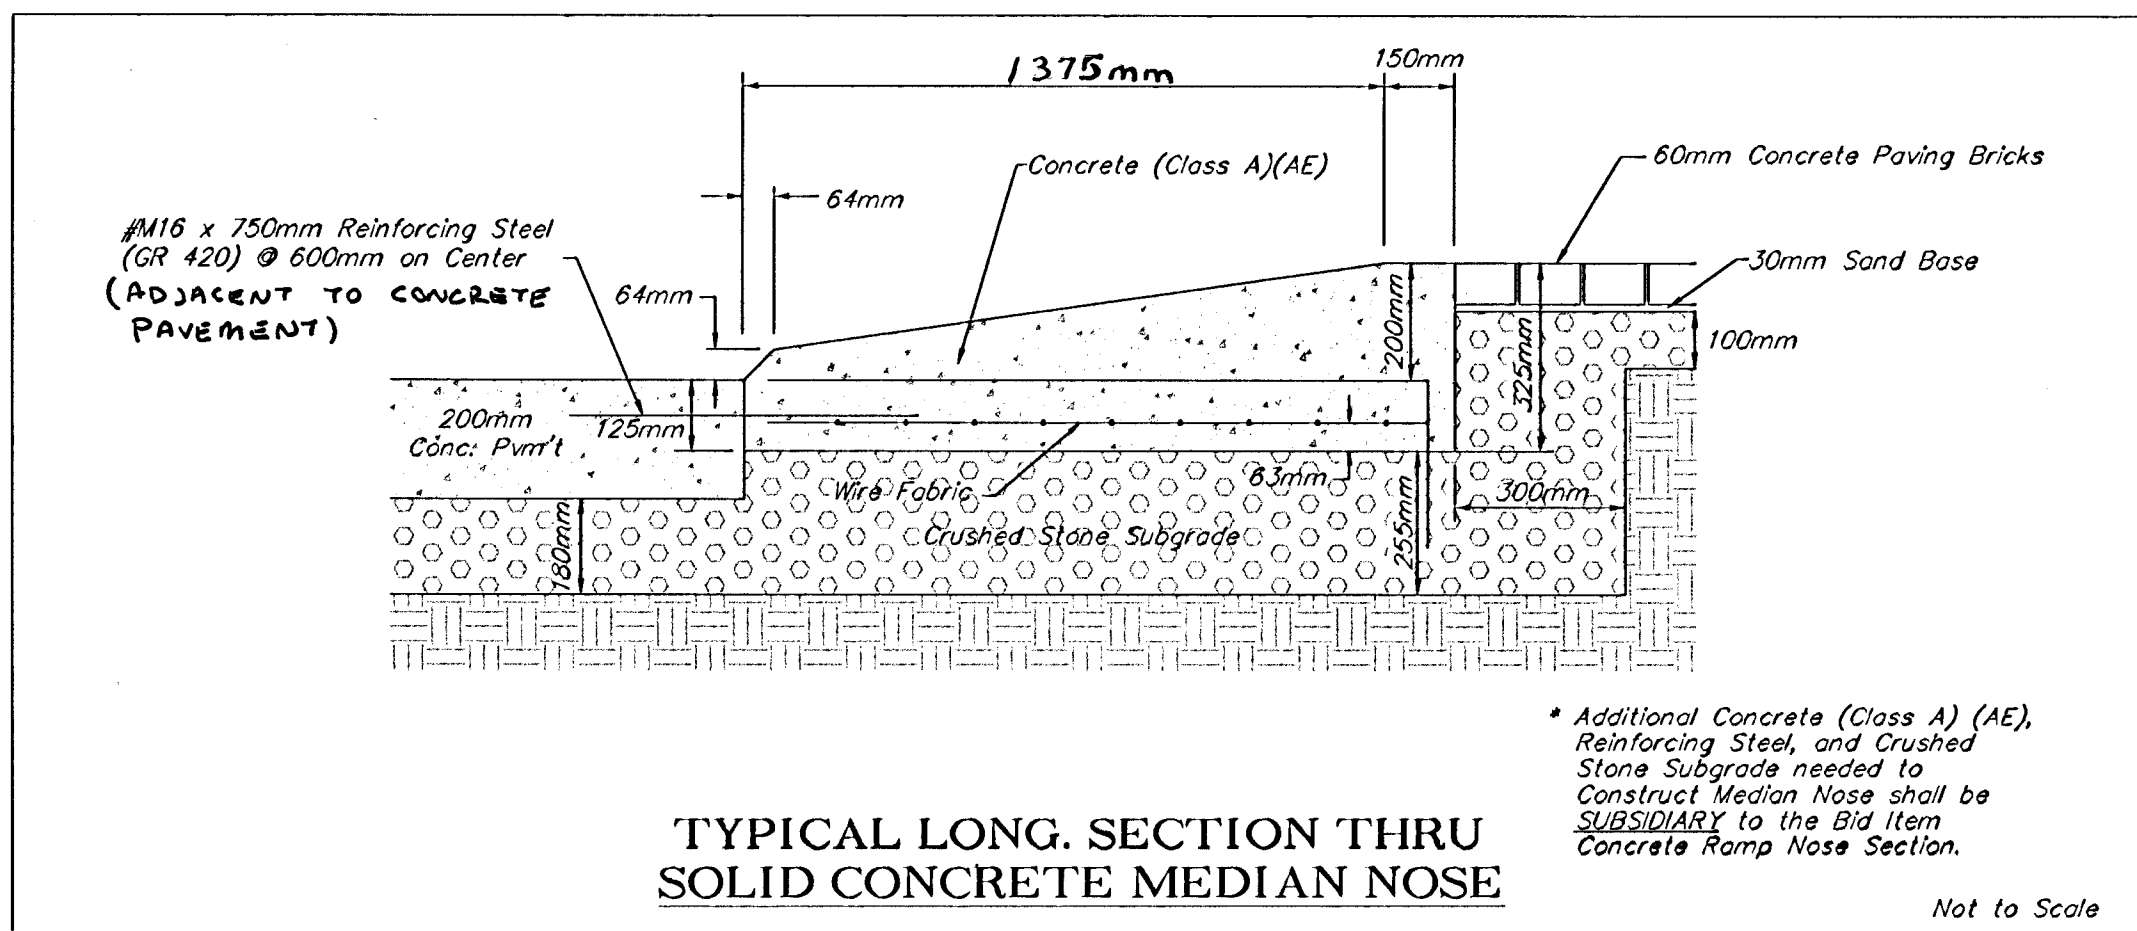
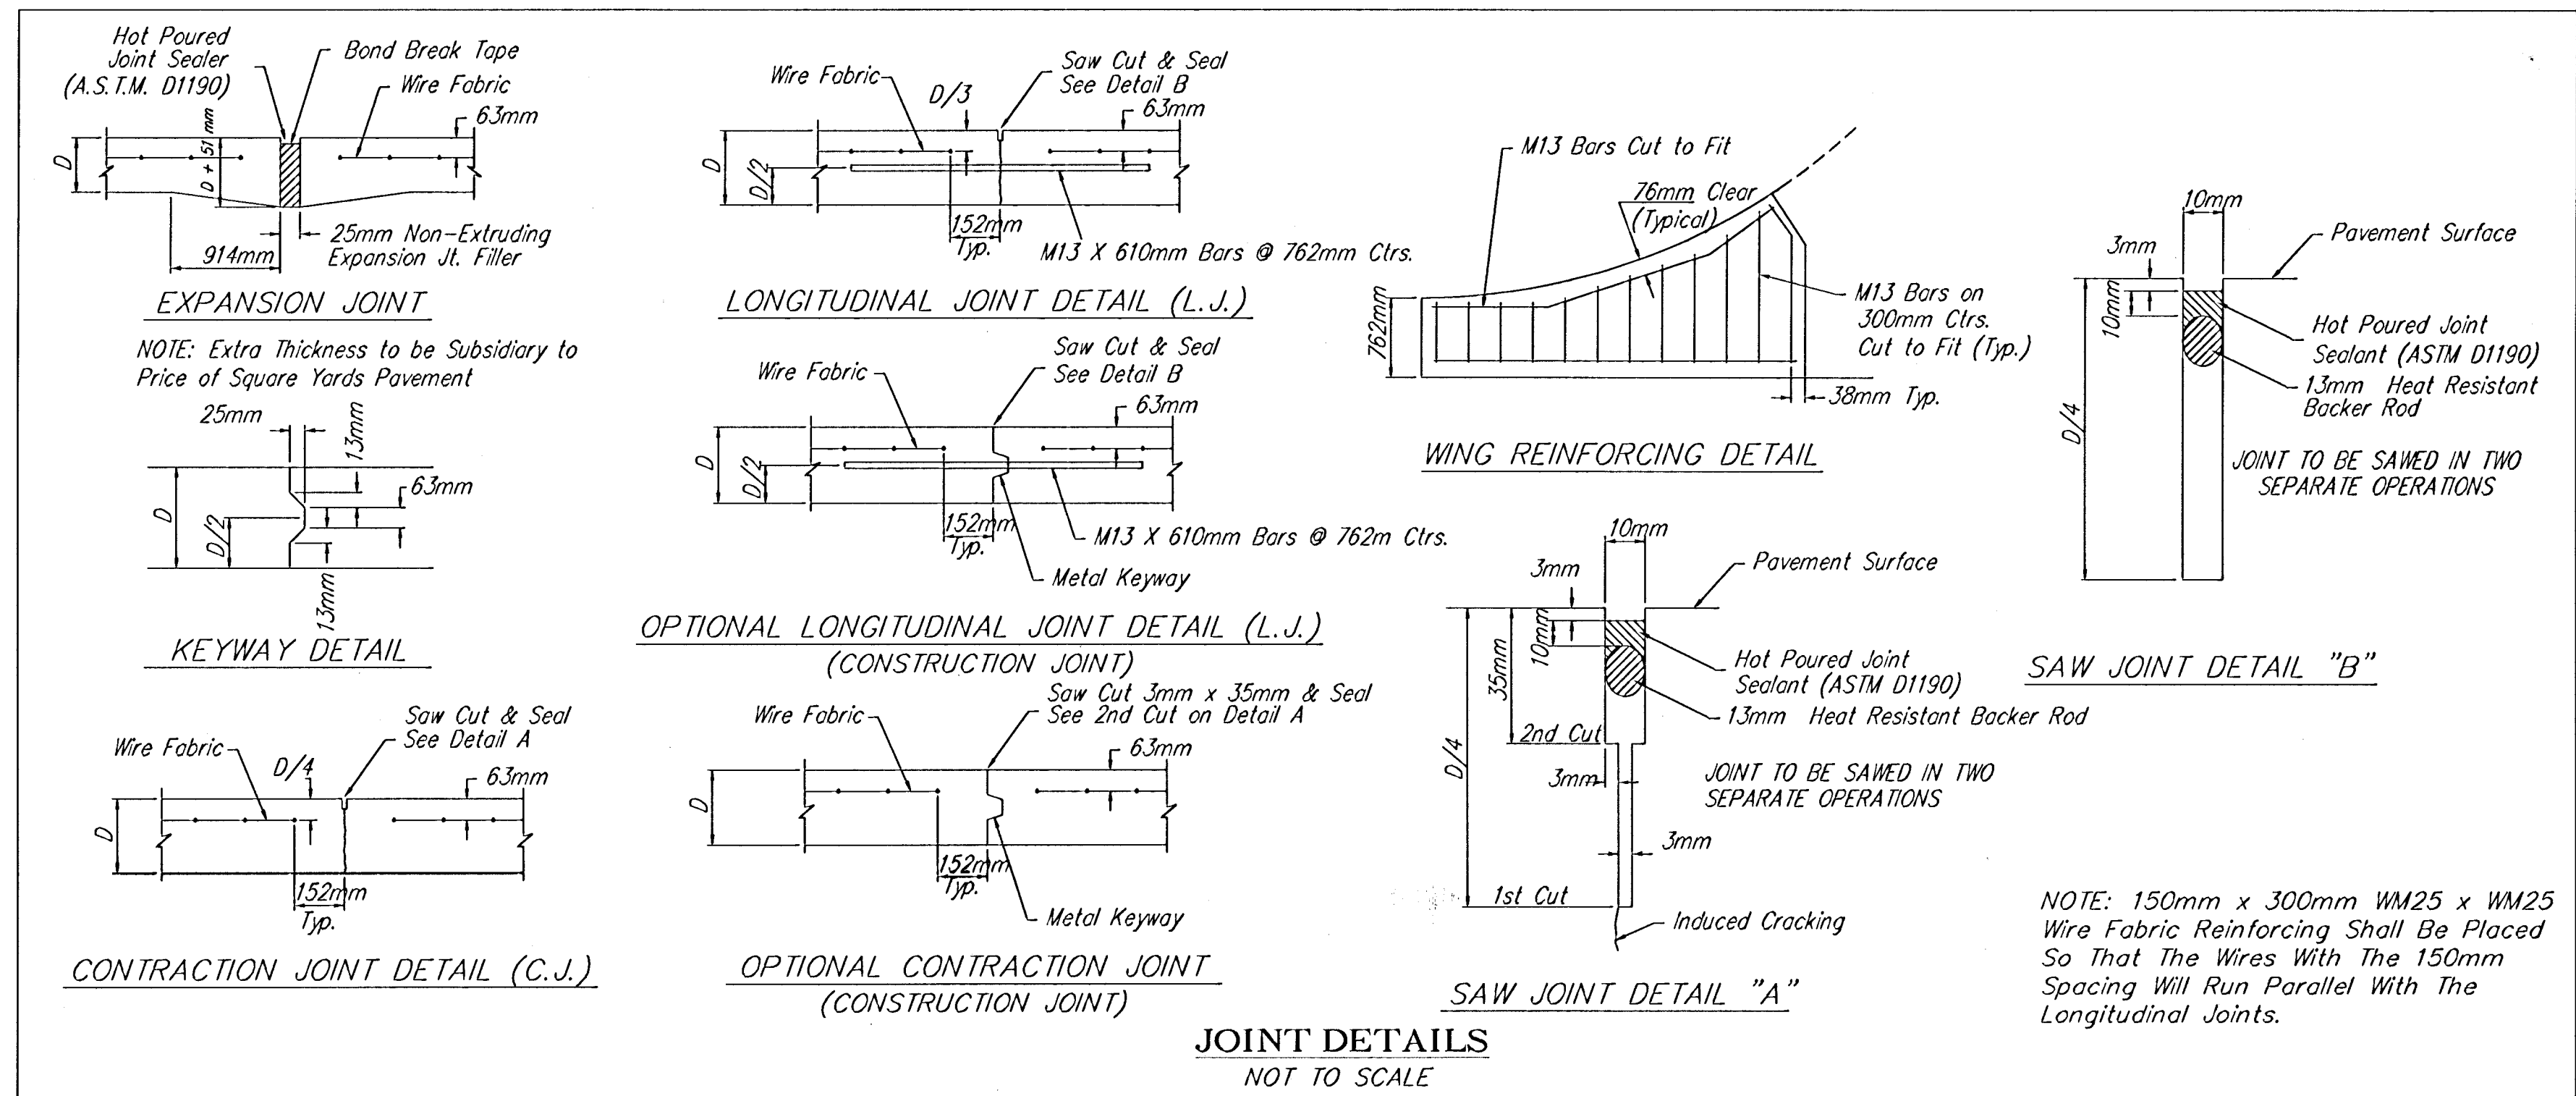
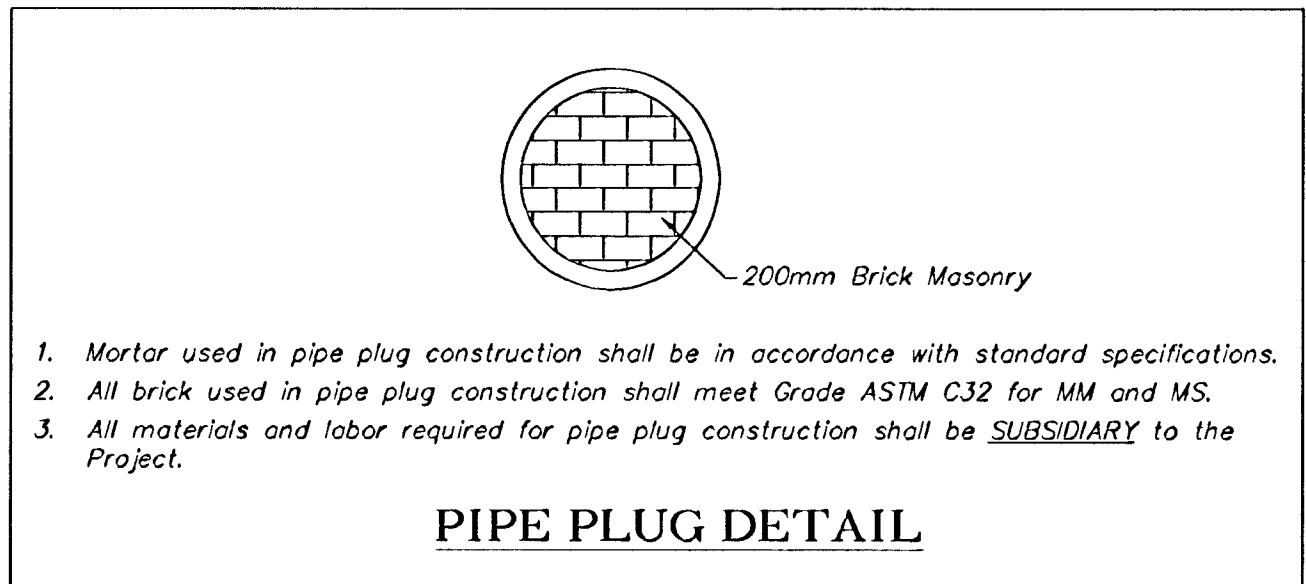
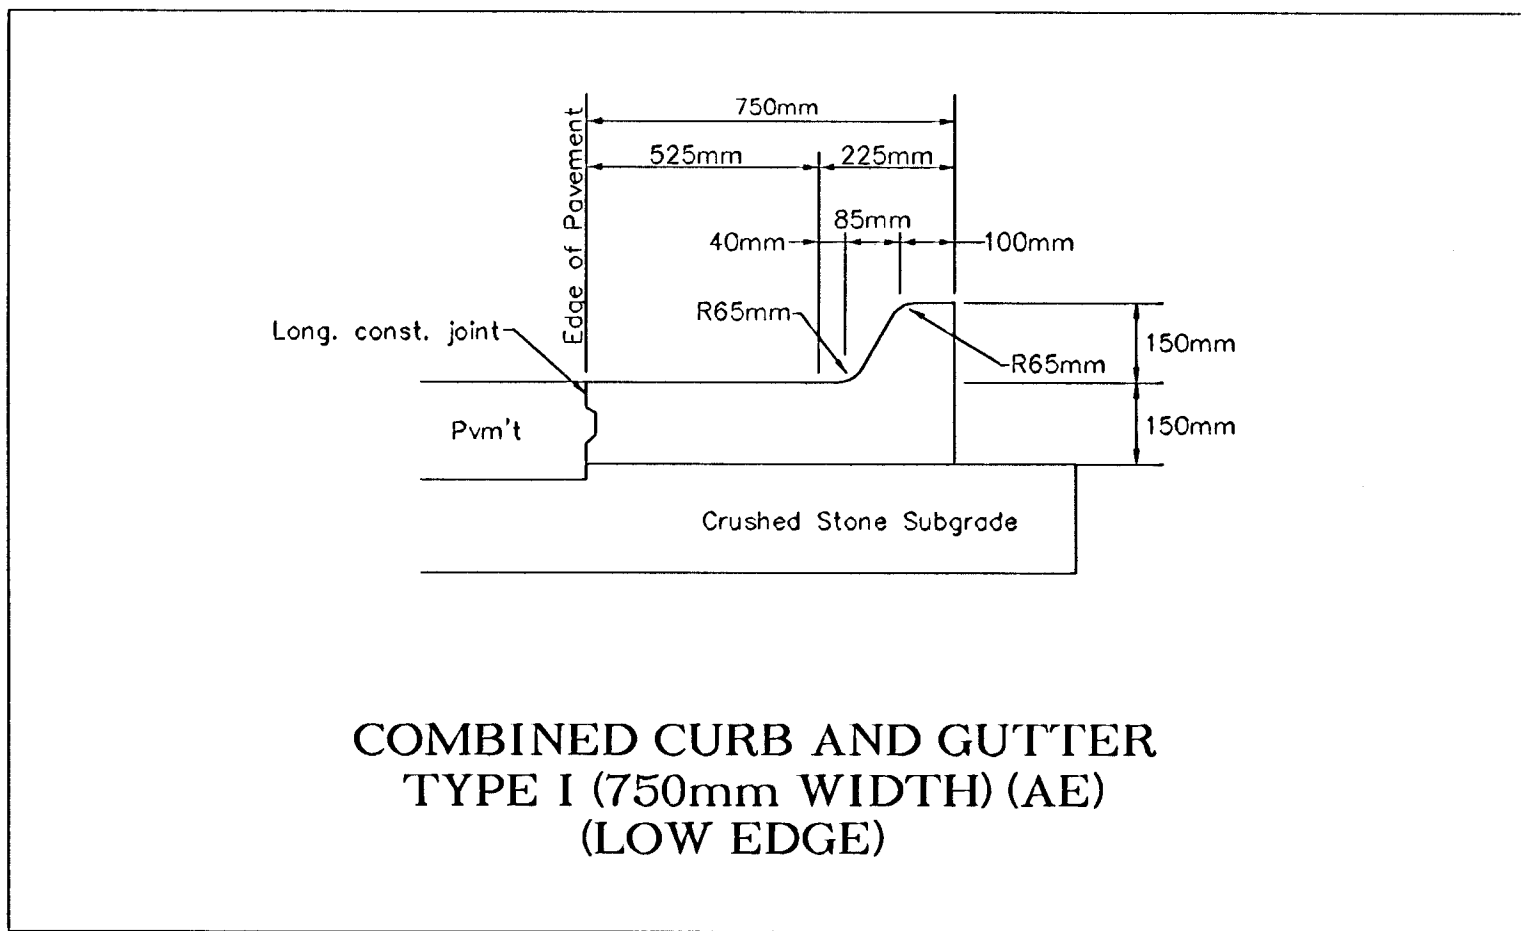


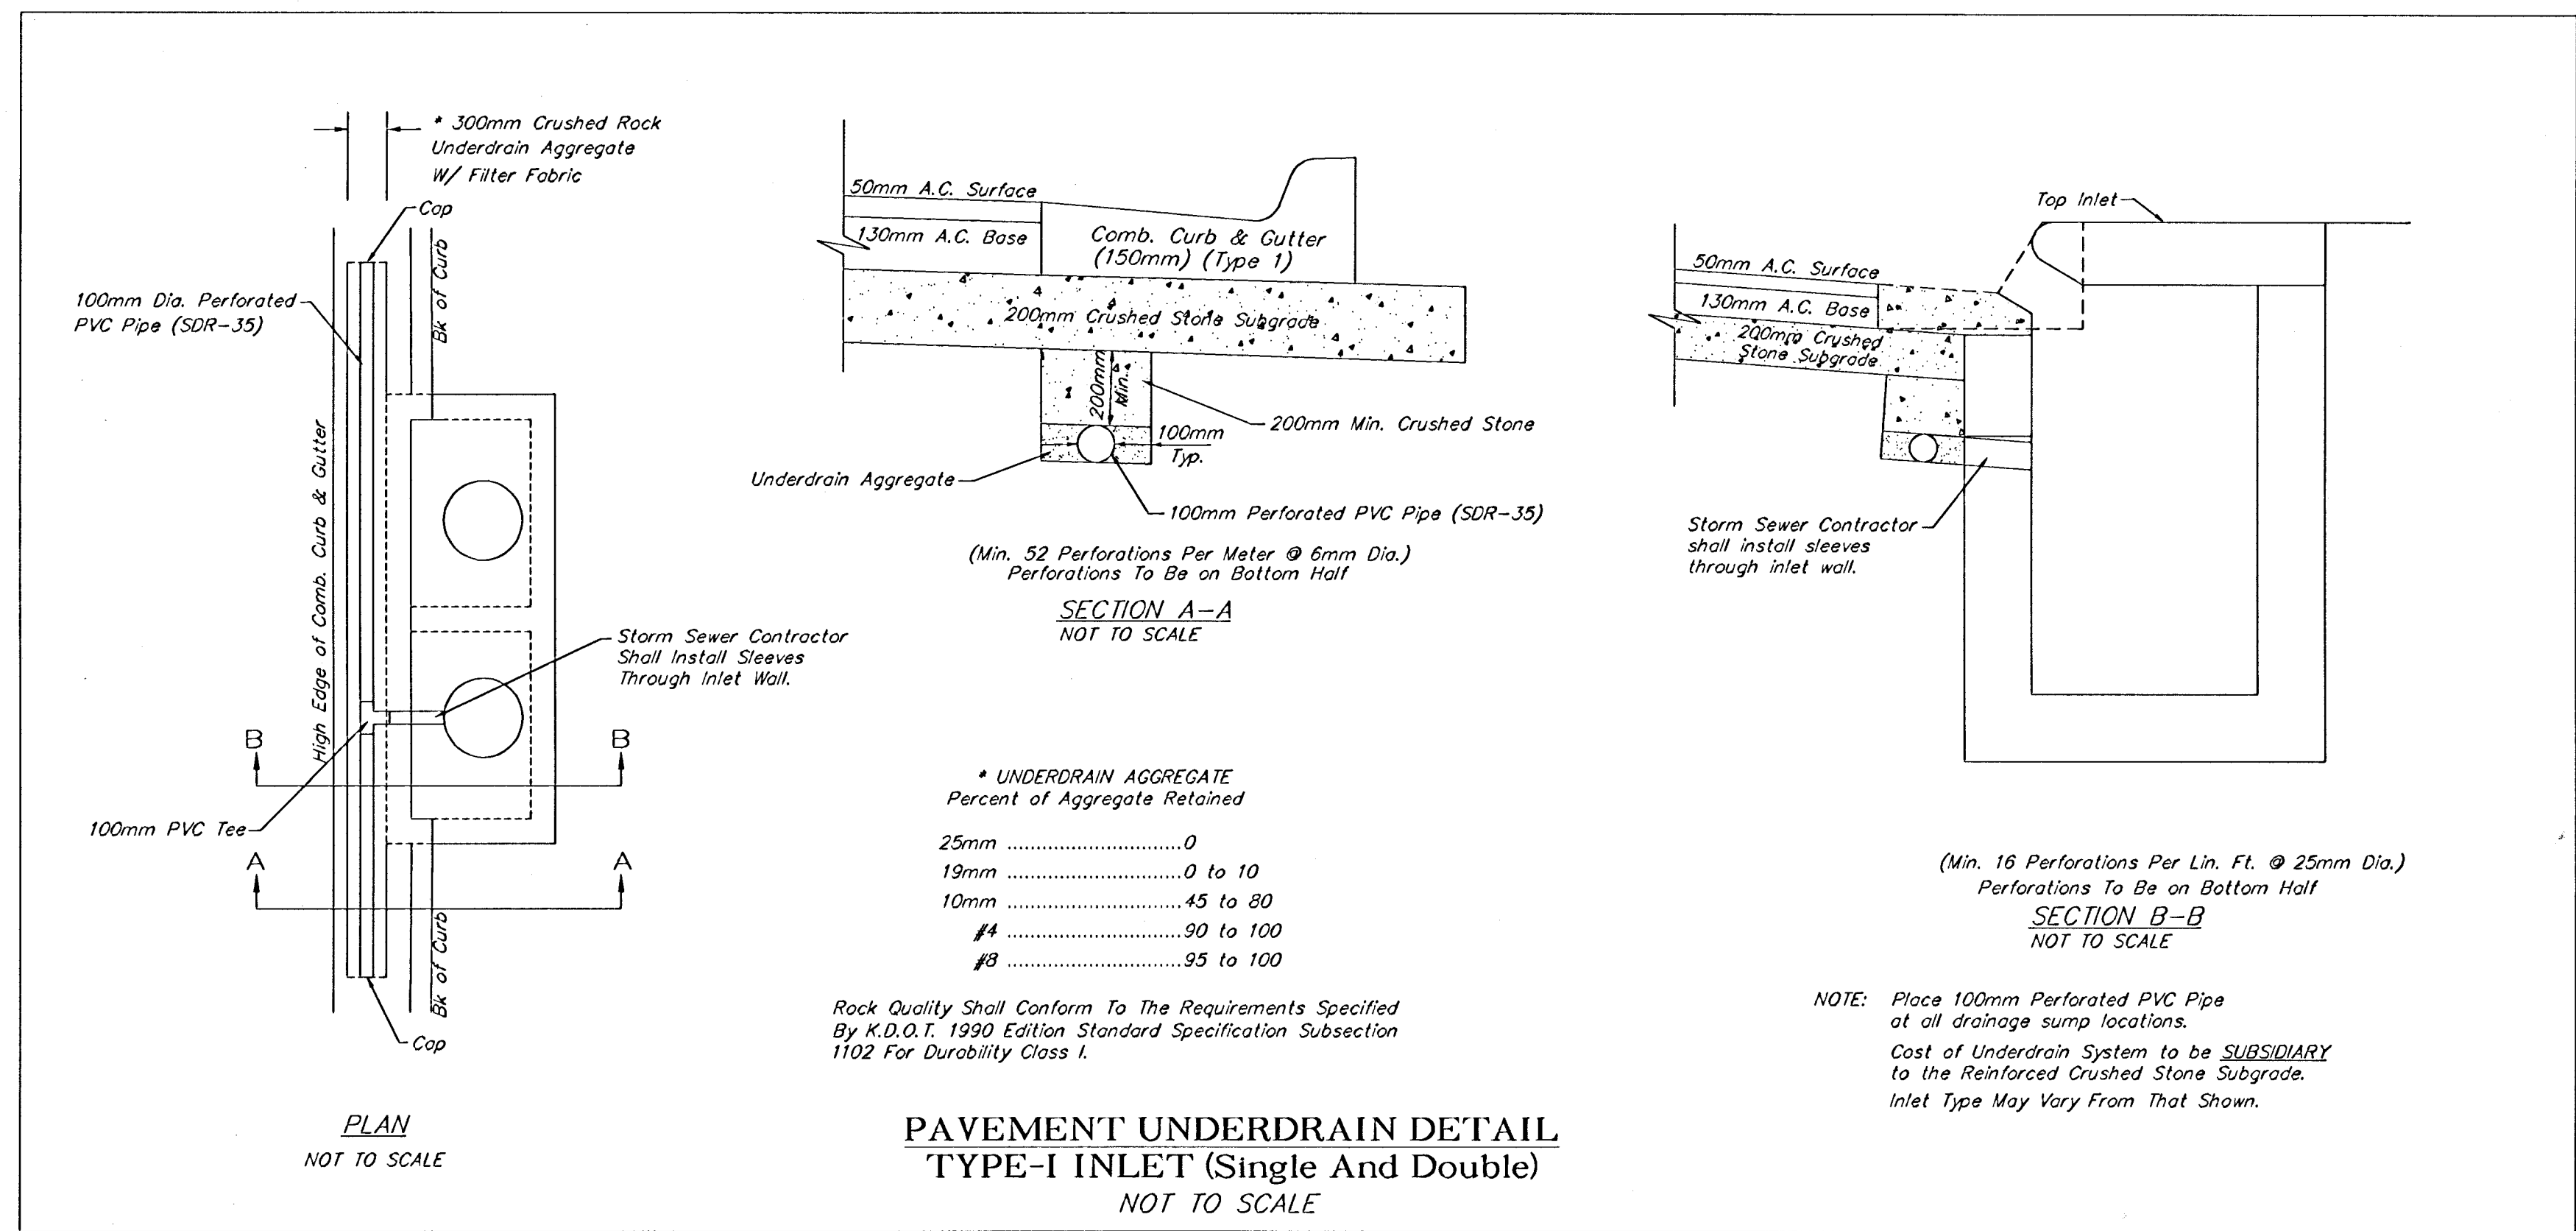

METRIC

DESIGN	DATE	GITY PROJECT NUMBER	BAUGHMAN PROJECT NUMBER
JFB	JULY 99	472-78-245-82910	98-01-E965
DRAWN	SCALE	APPROVED	DIRECTOR
JMN	NOTED	JFB	WMCNINTDETAILS
			SHEET TITLE: MISCDTL.DWG

CAPITAL IMPROVEMENT PROJECT
MISCELLANEOUS
PAVEMENT DETAILS
CENTRAL & MCLEAN INTERSECTION IMPROVEMENTS

BAUGHMAN COMPANY P. A.
ENGINEERING, SURVEYING, & PLANNING
315-282-7271 • 315 ELLIS • WICHITA, KANSAS 67211

SHEET
OF
13
40