
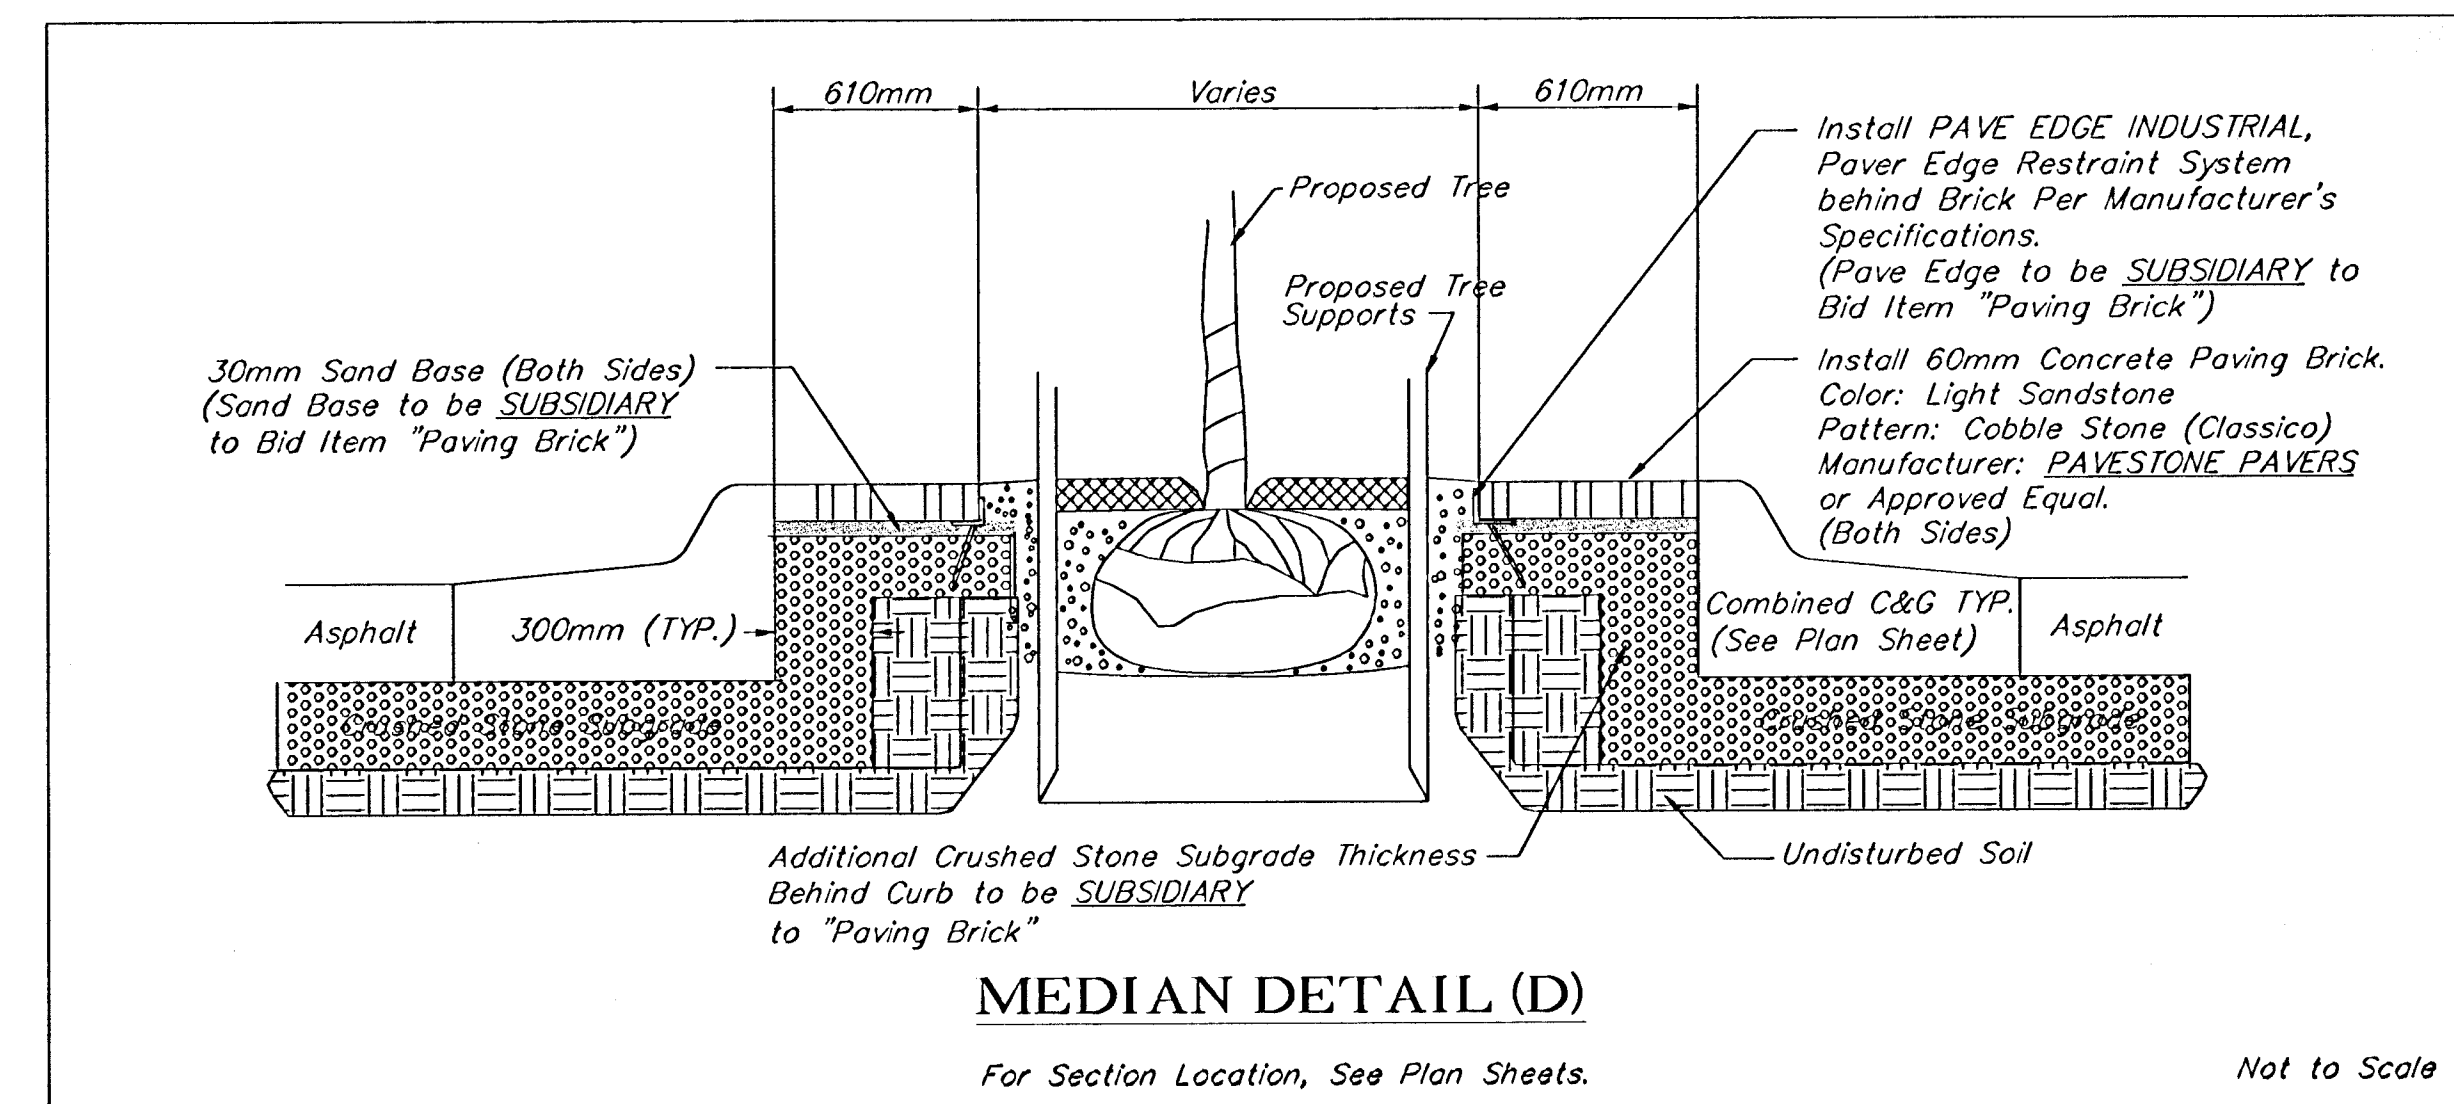
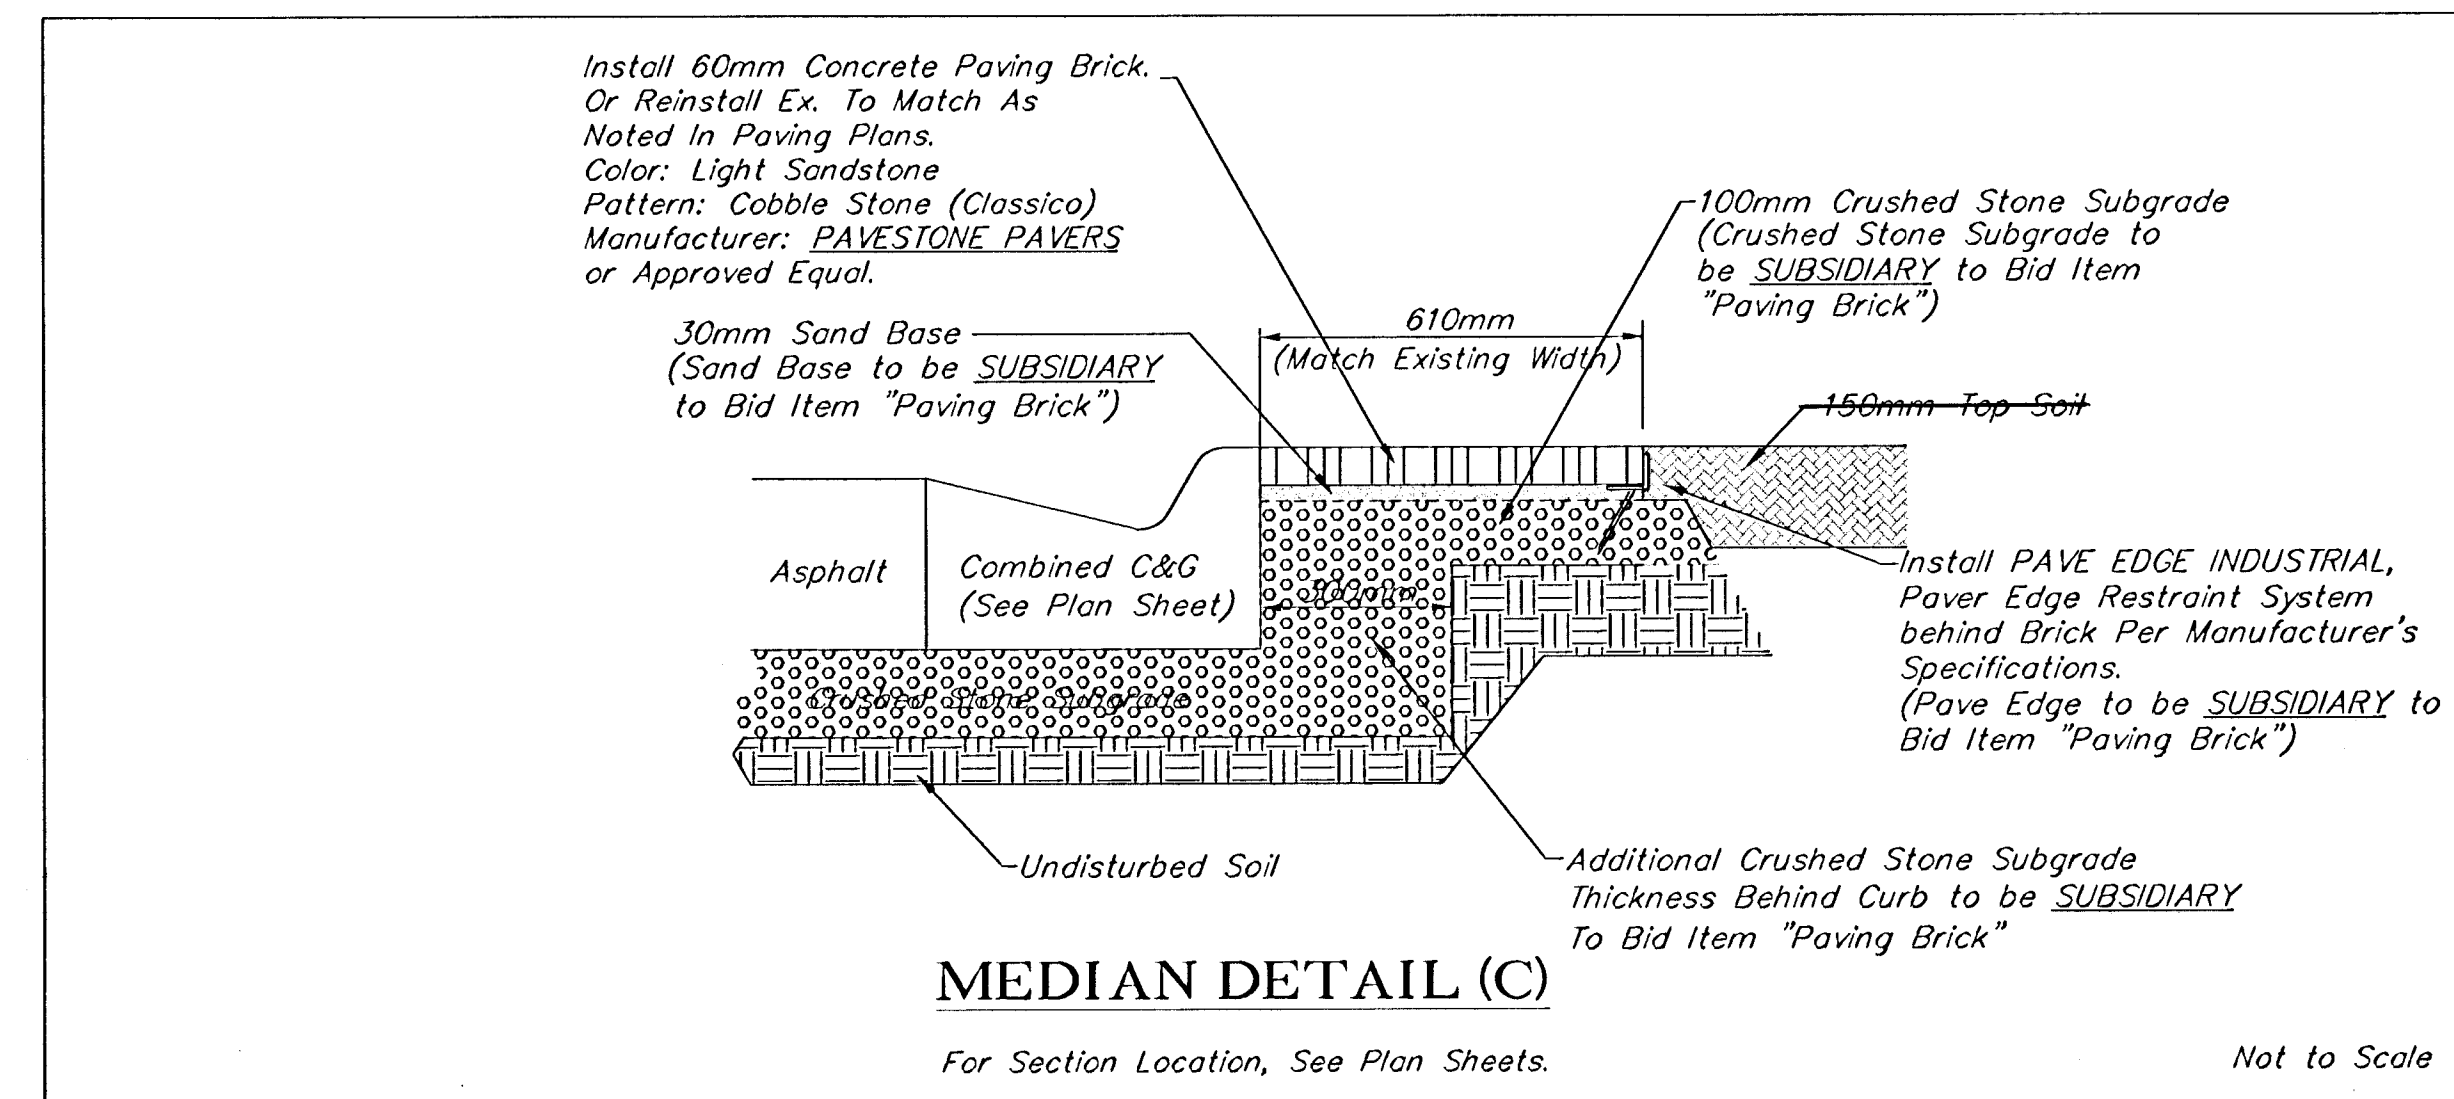
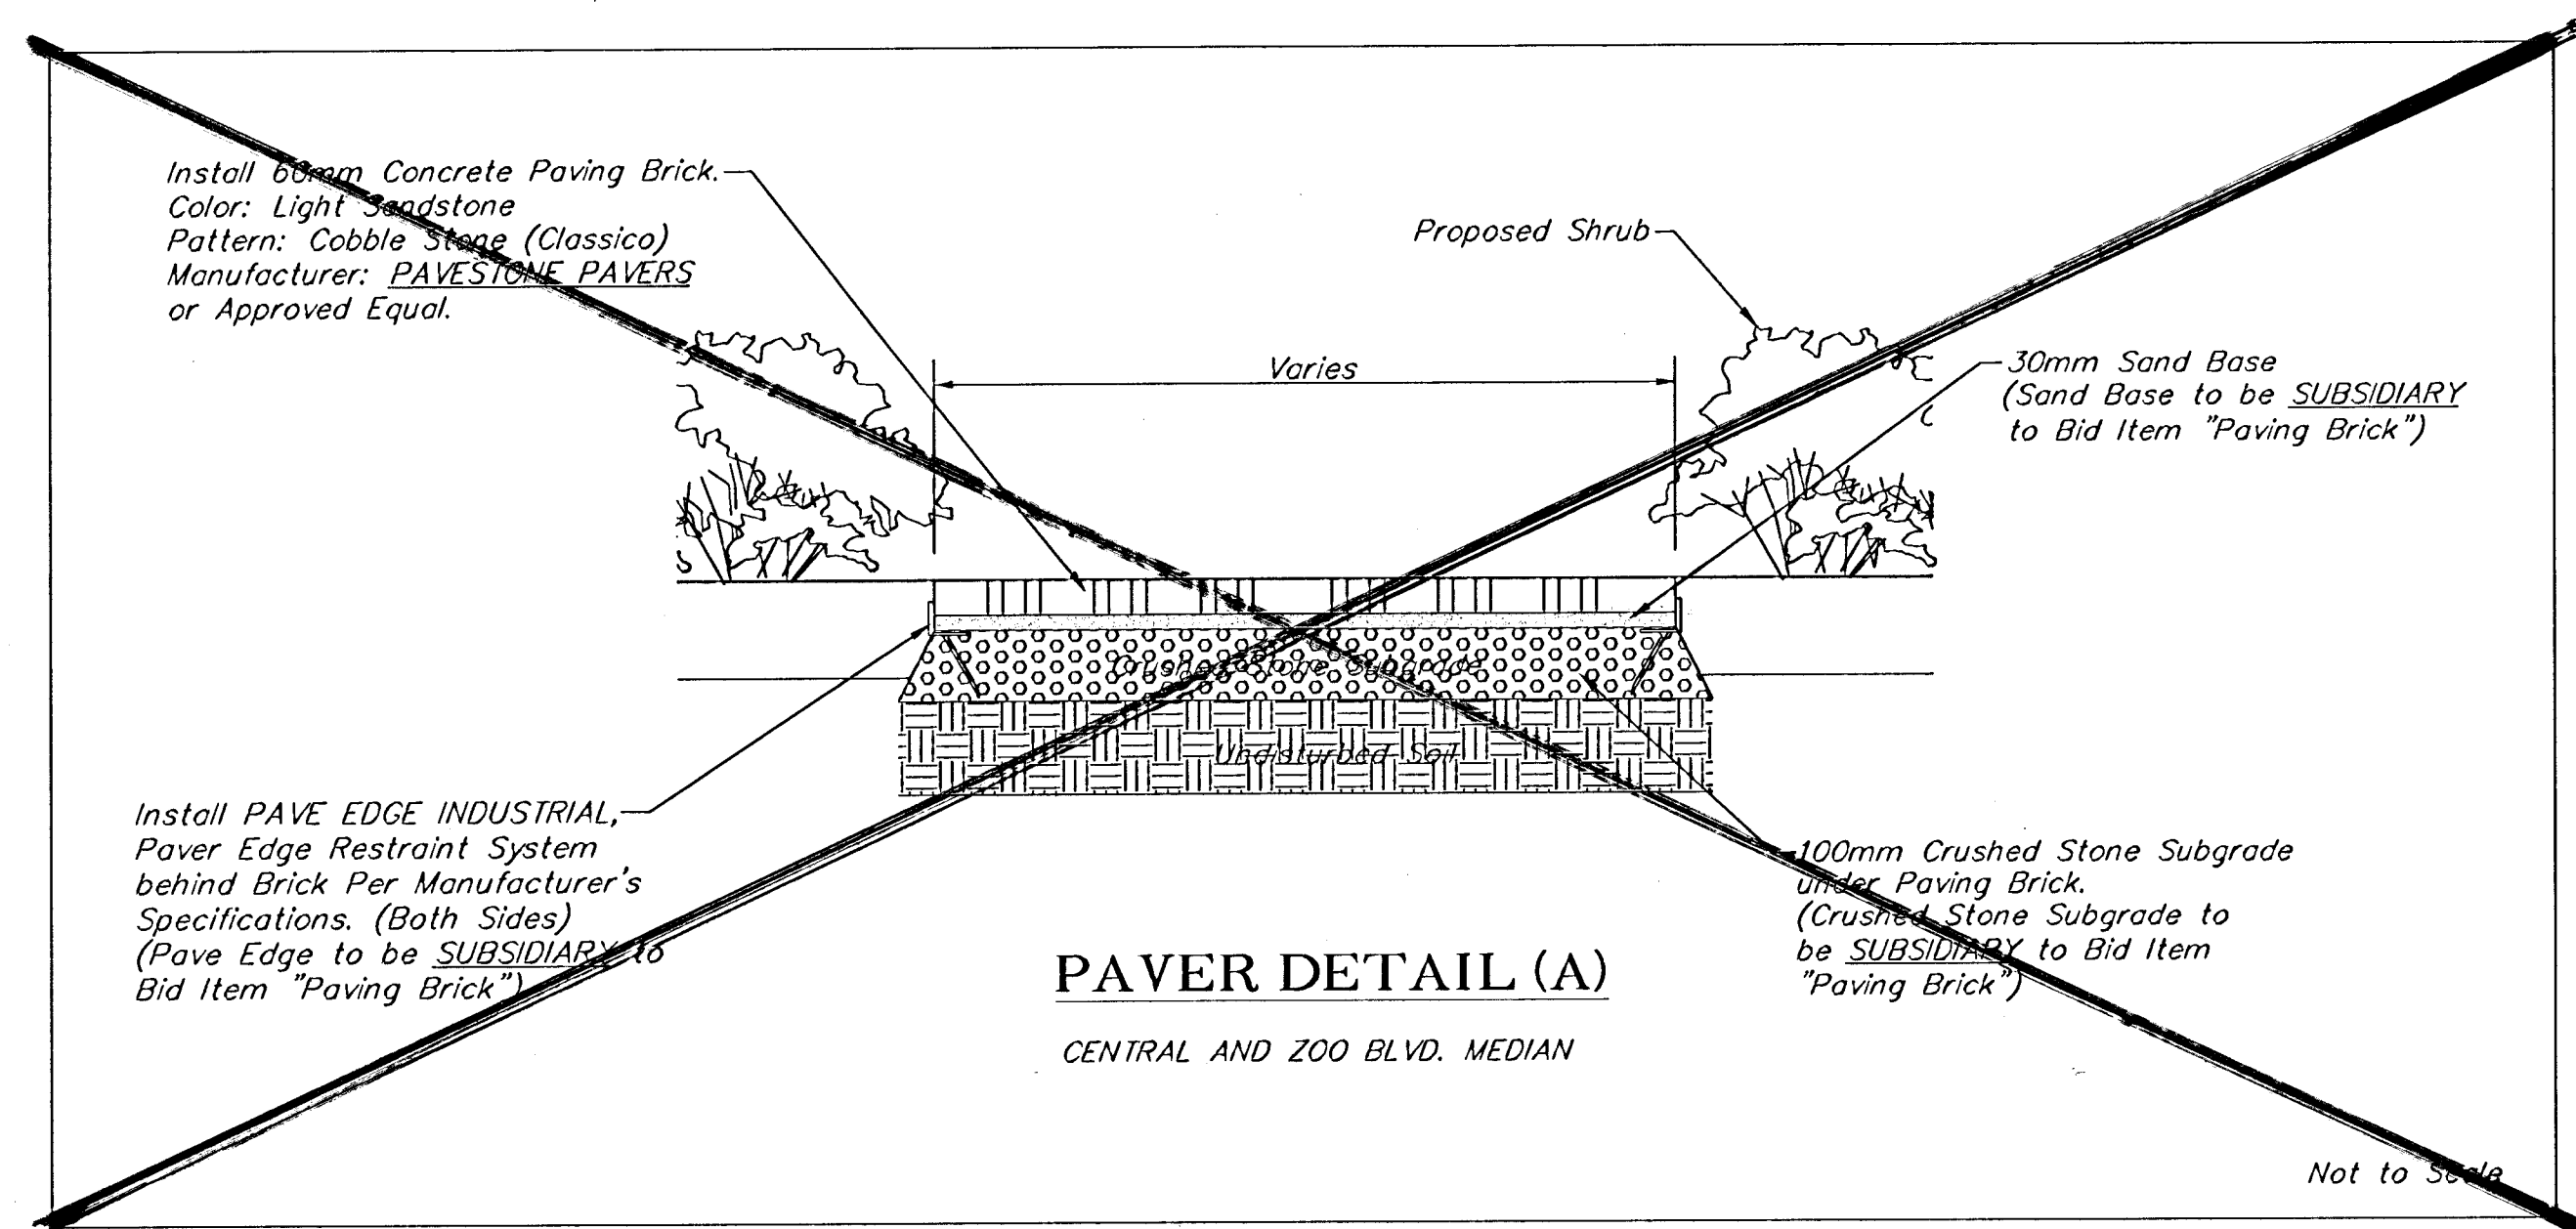
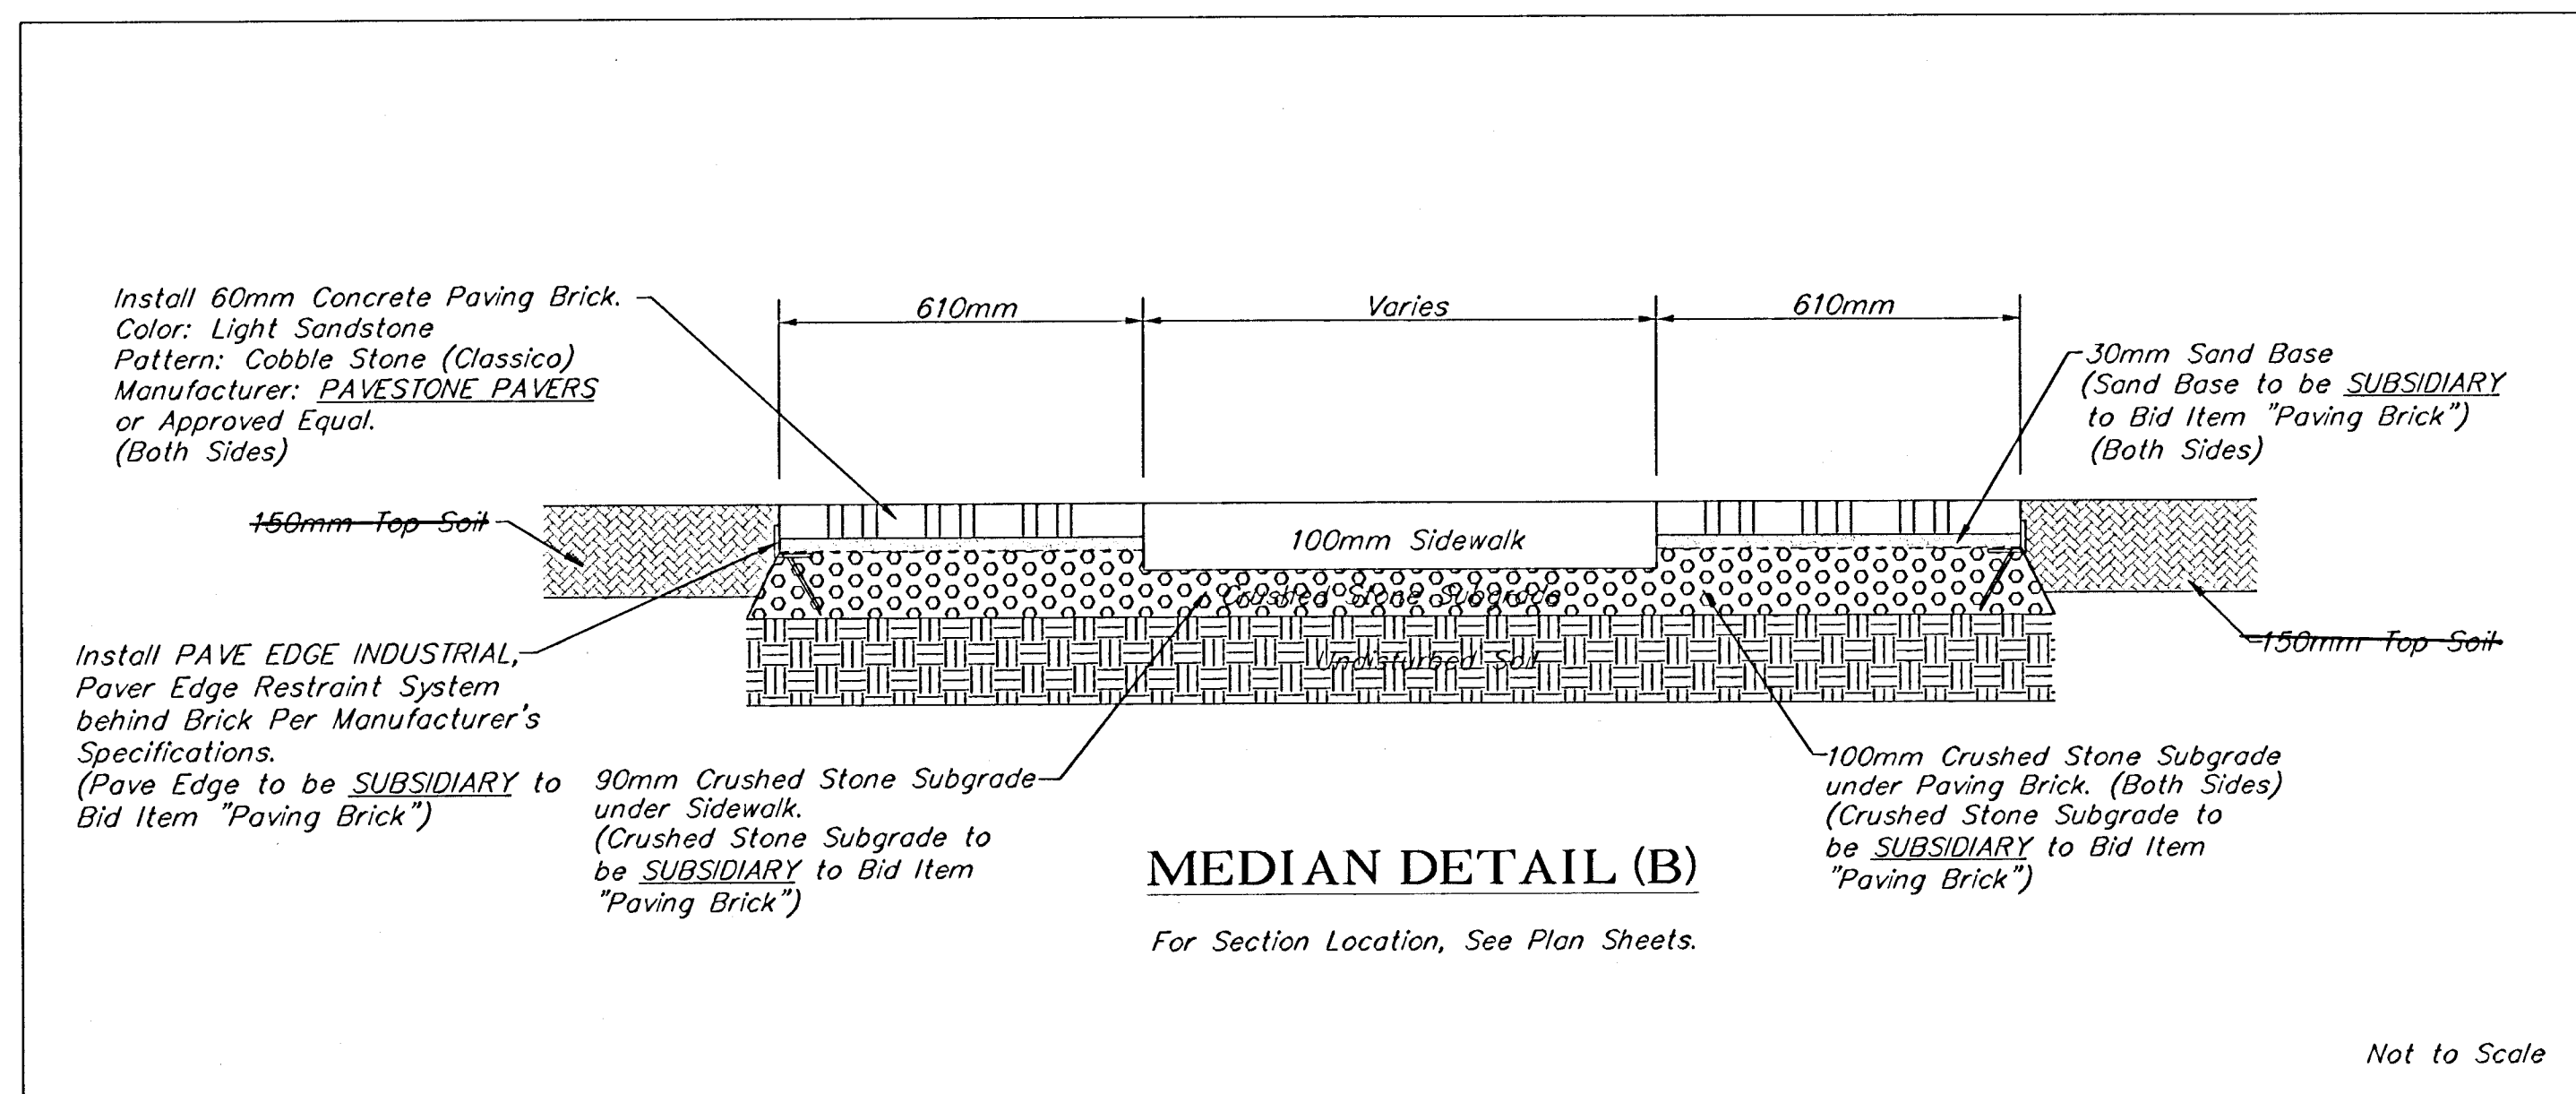


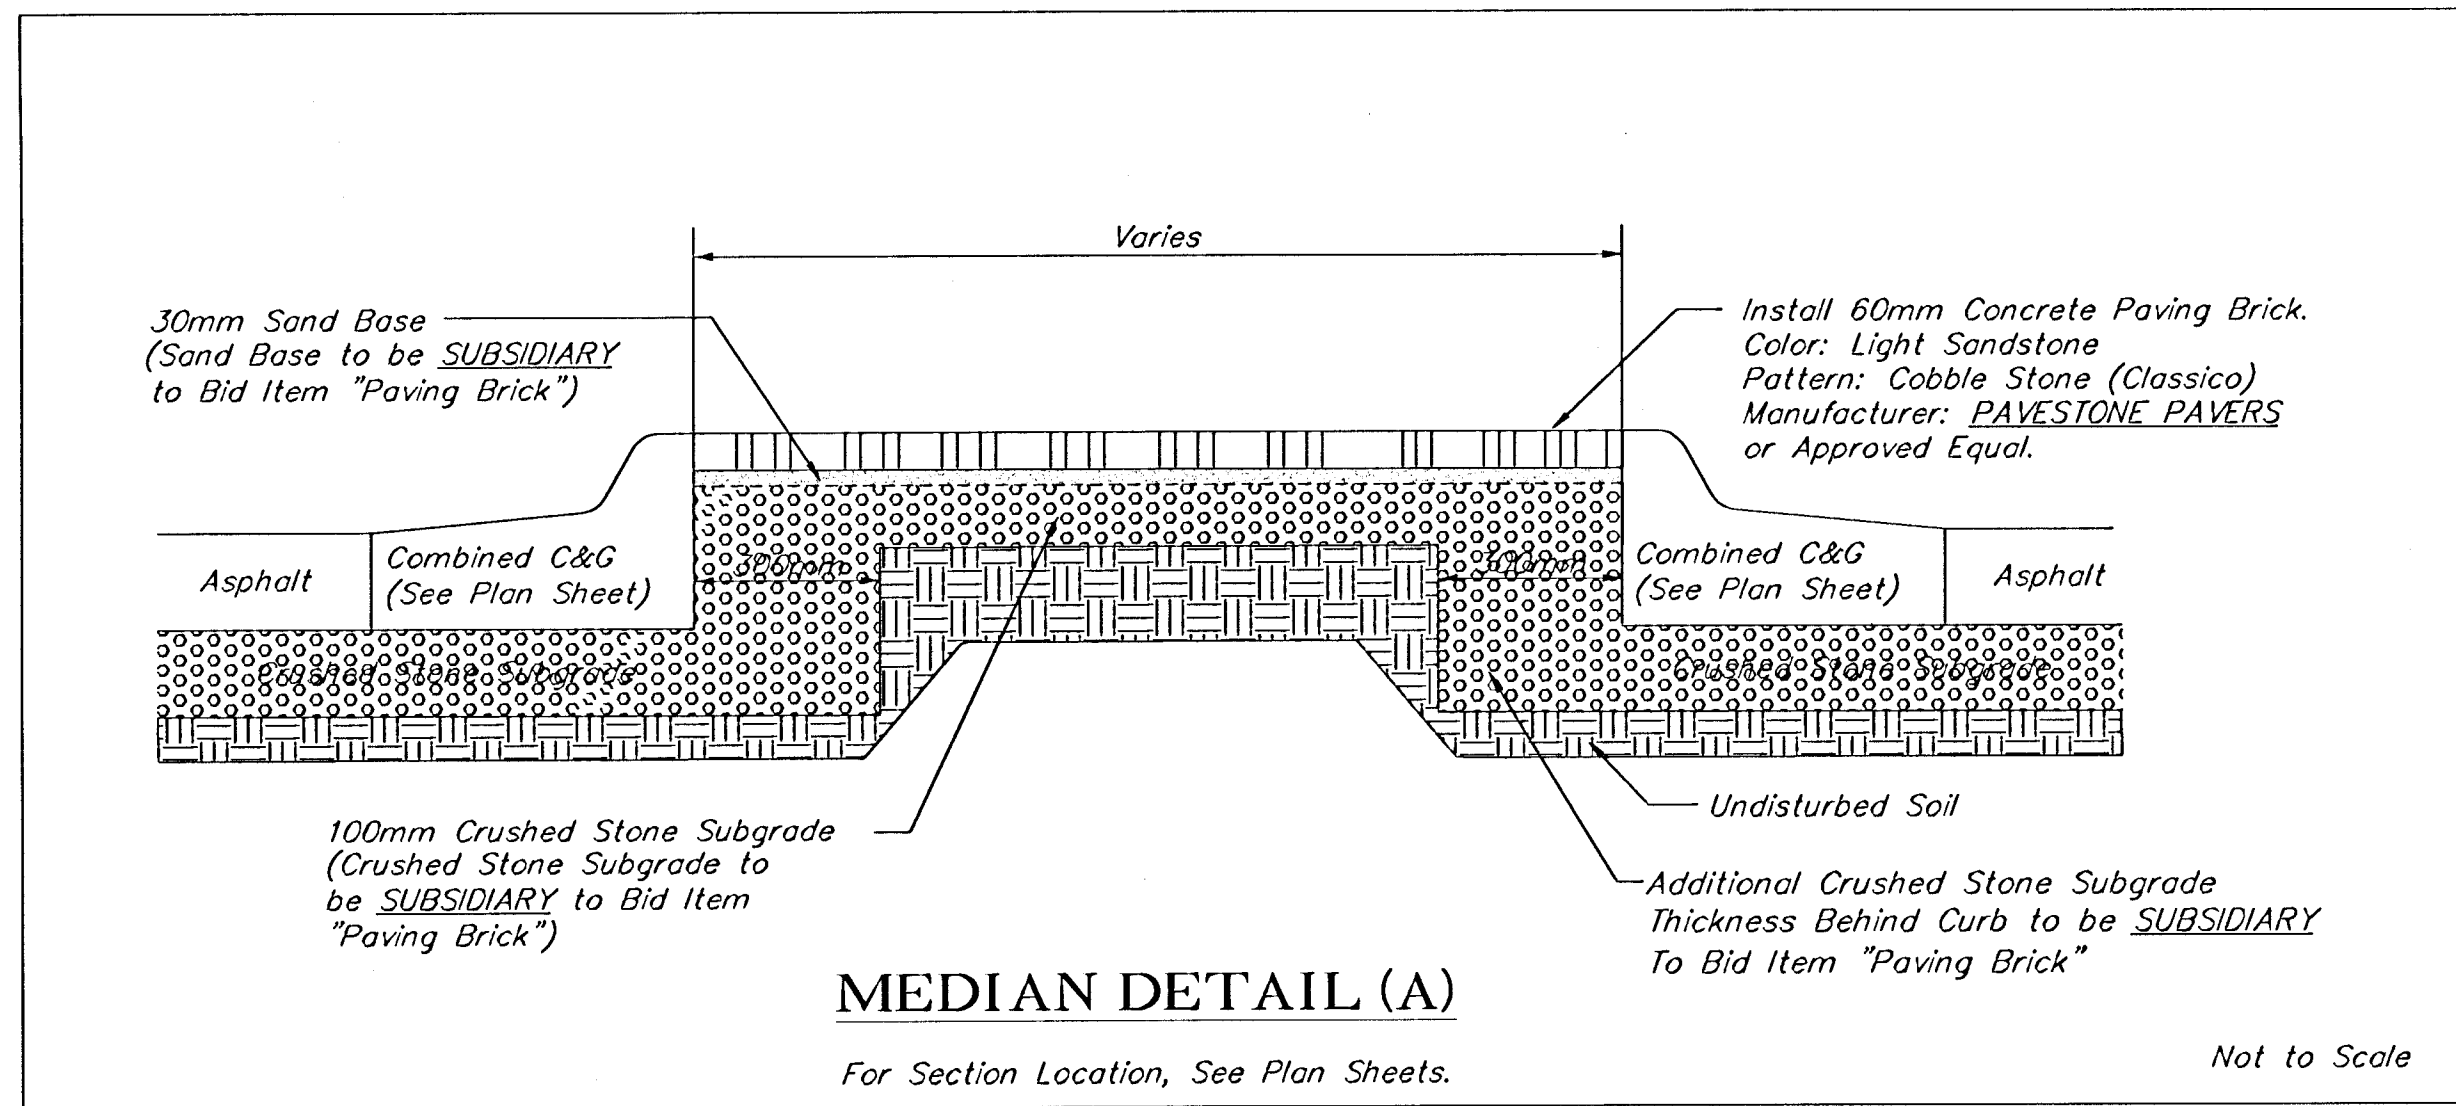

DESIGN	DATE	CITY PROJECT NUMBER	BAUGHMAN PROJECT NUMBER
STAFF	JULY 99	472-78-245-82910	99-01-E965
DRAWN	SCALE	APPROVED	DIRECTOR
STAFF	NONE	JFB	F. MCLENNAN
			SP. ENGINEER
			MISC.DTL2.DWG

CAPITAL IMPROVEMENT PROJECT
**MISCELLANEOUS
PAVEMENT DETAILS**
CENTRAL & MCLEAN INTERSECTION IMPROVEMENTS

BAUGHMAN COMPANY P. A.
ENGINEERING, SURVEYING, & PLANNING
316-262-7271 • 315 ELLIS • WICHITA, KANSAS 67211

SHEET
14
OF
40