




PLAN
REINFORCED VALLEY GUTTER

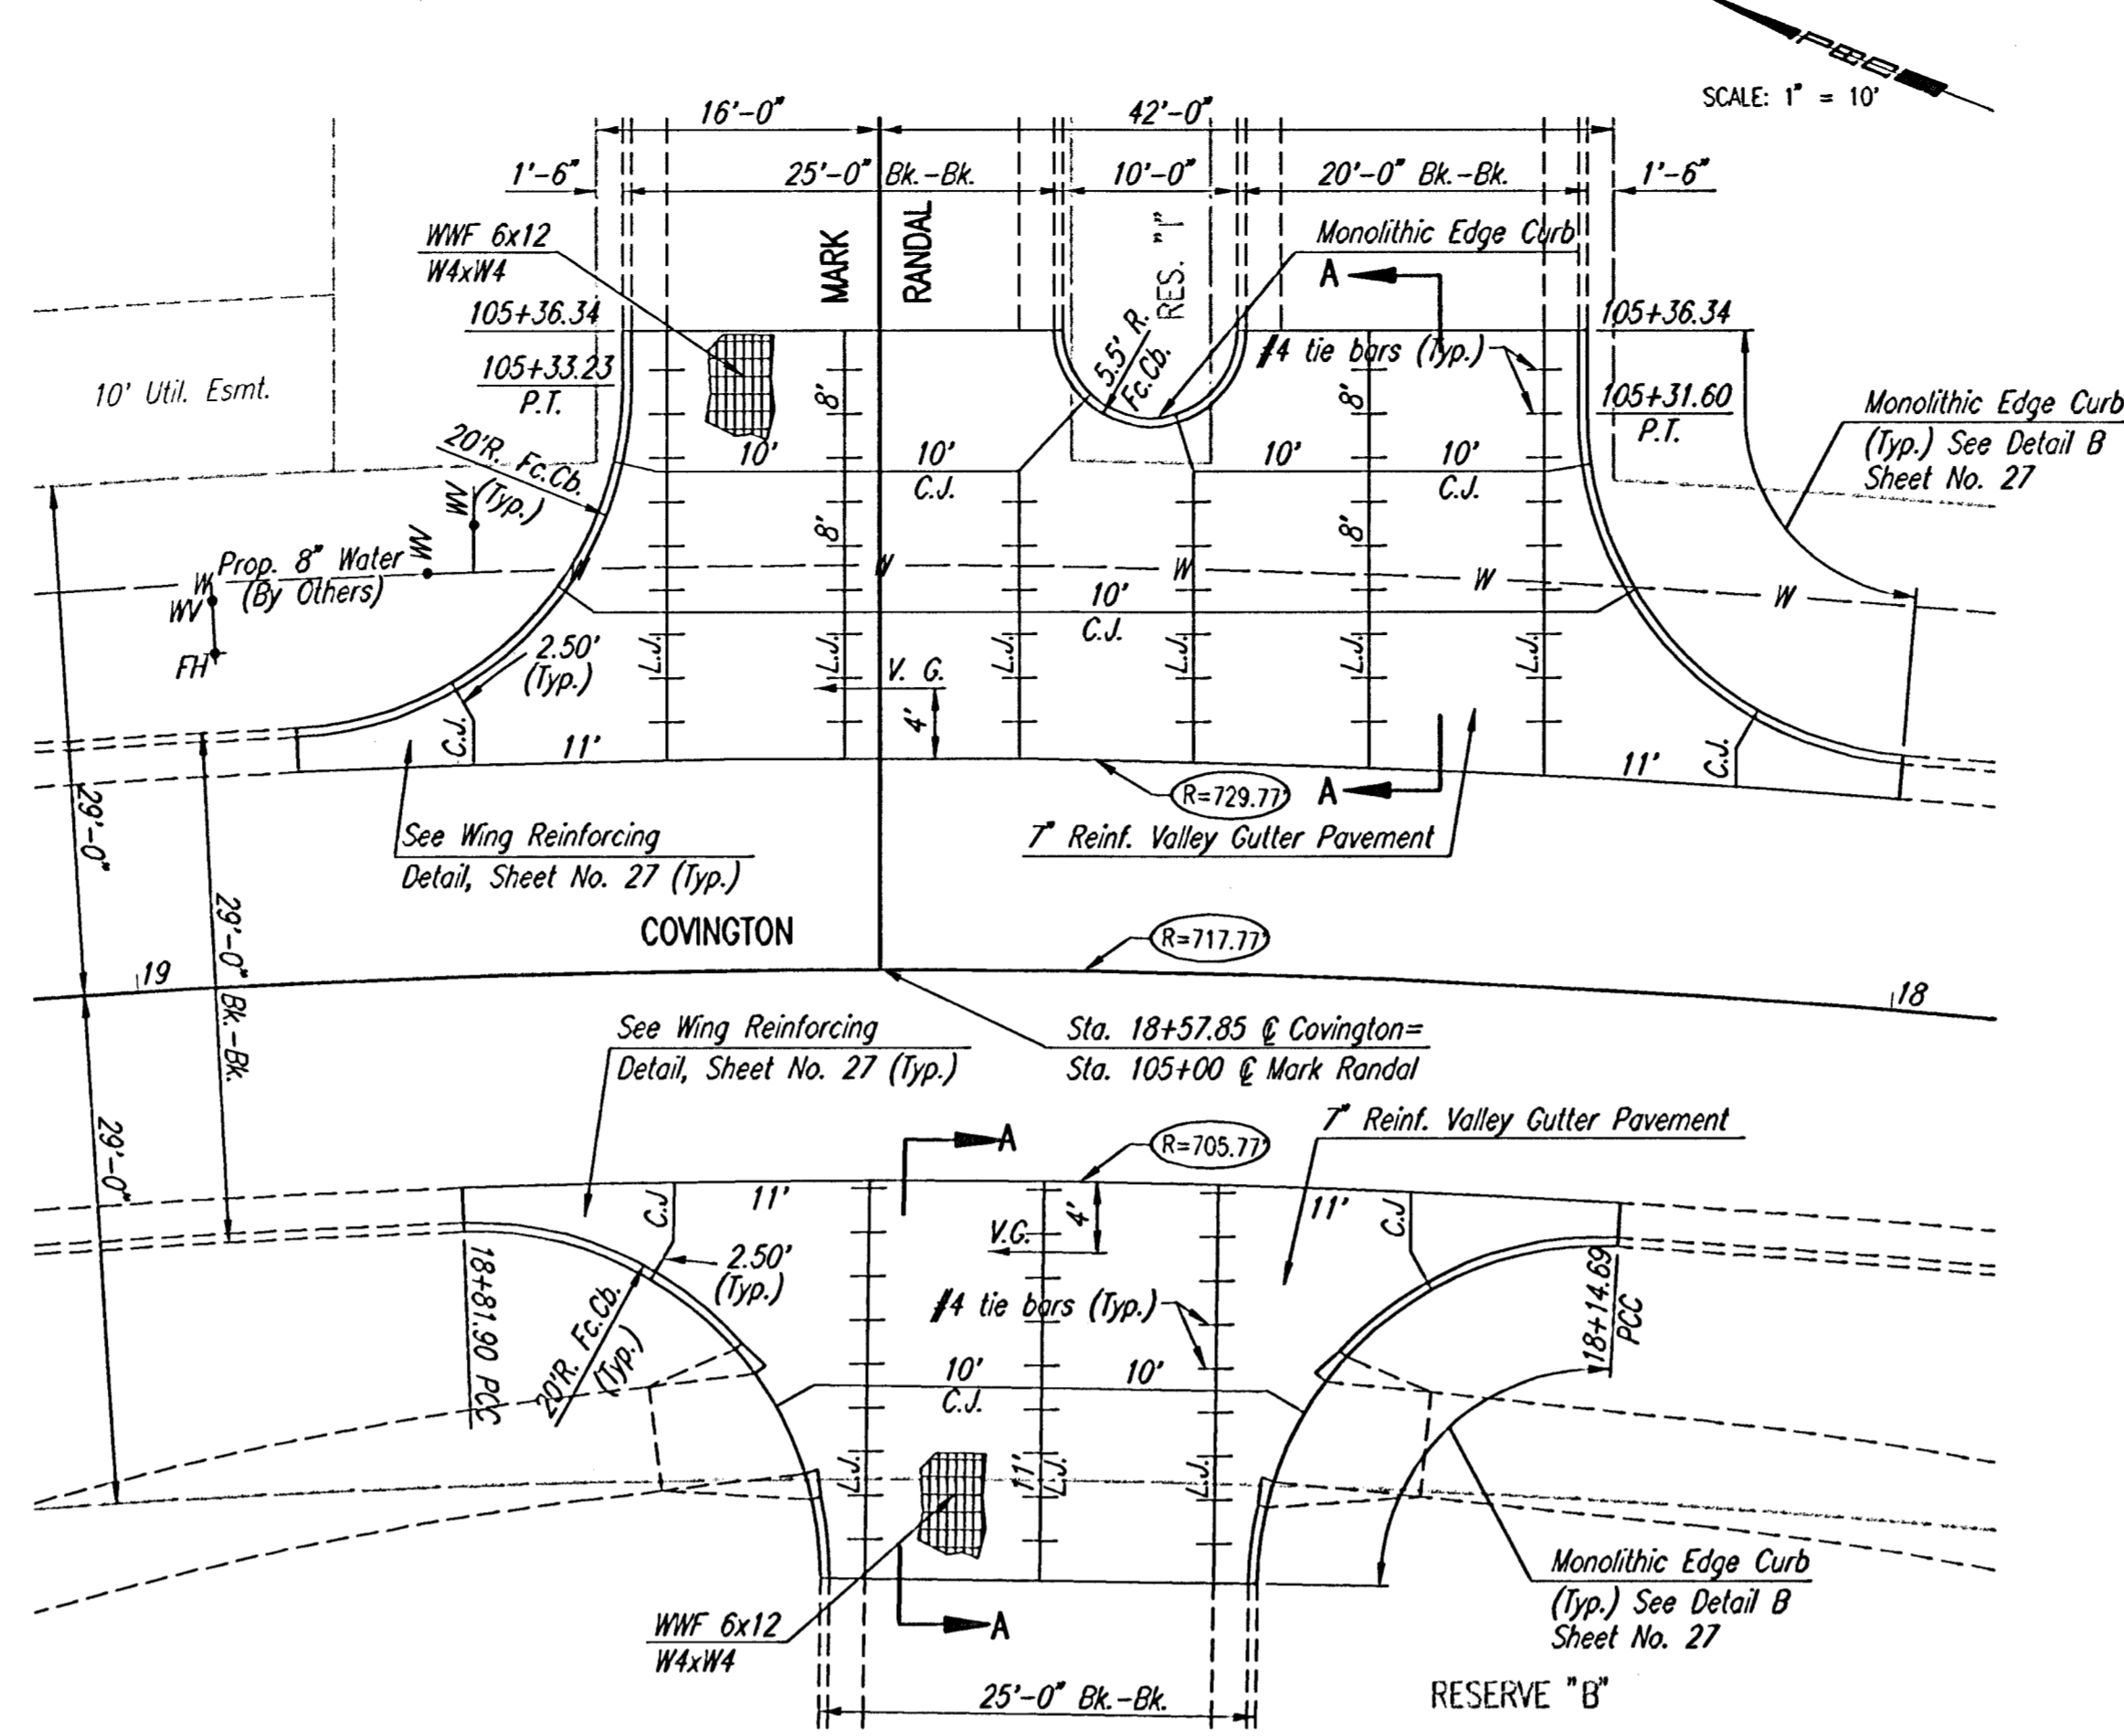


PLAN
REINFORCED VALLEY GUTTER

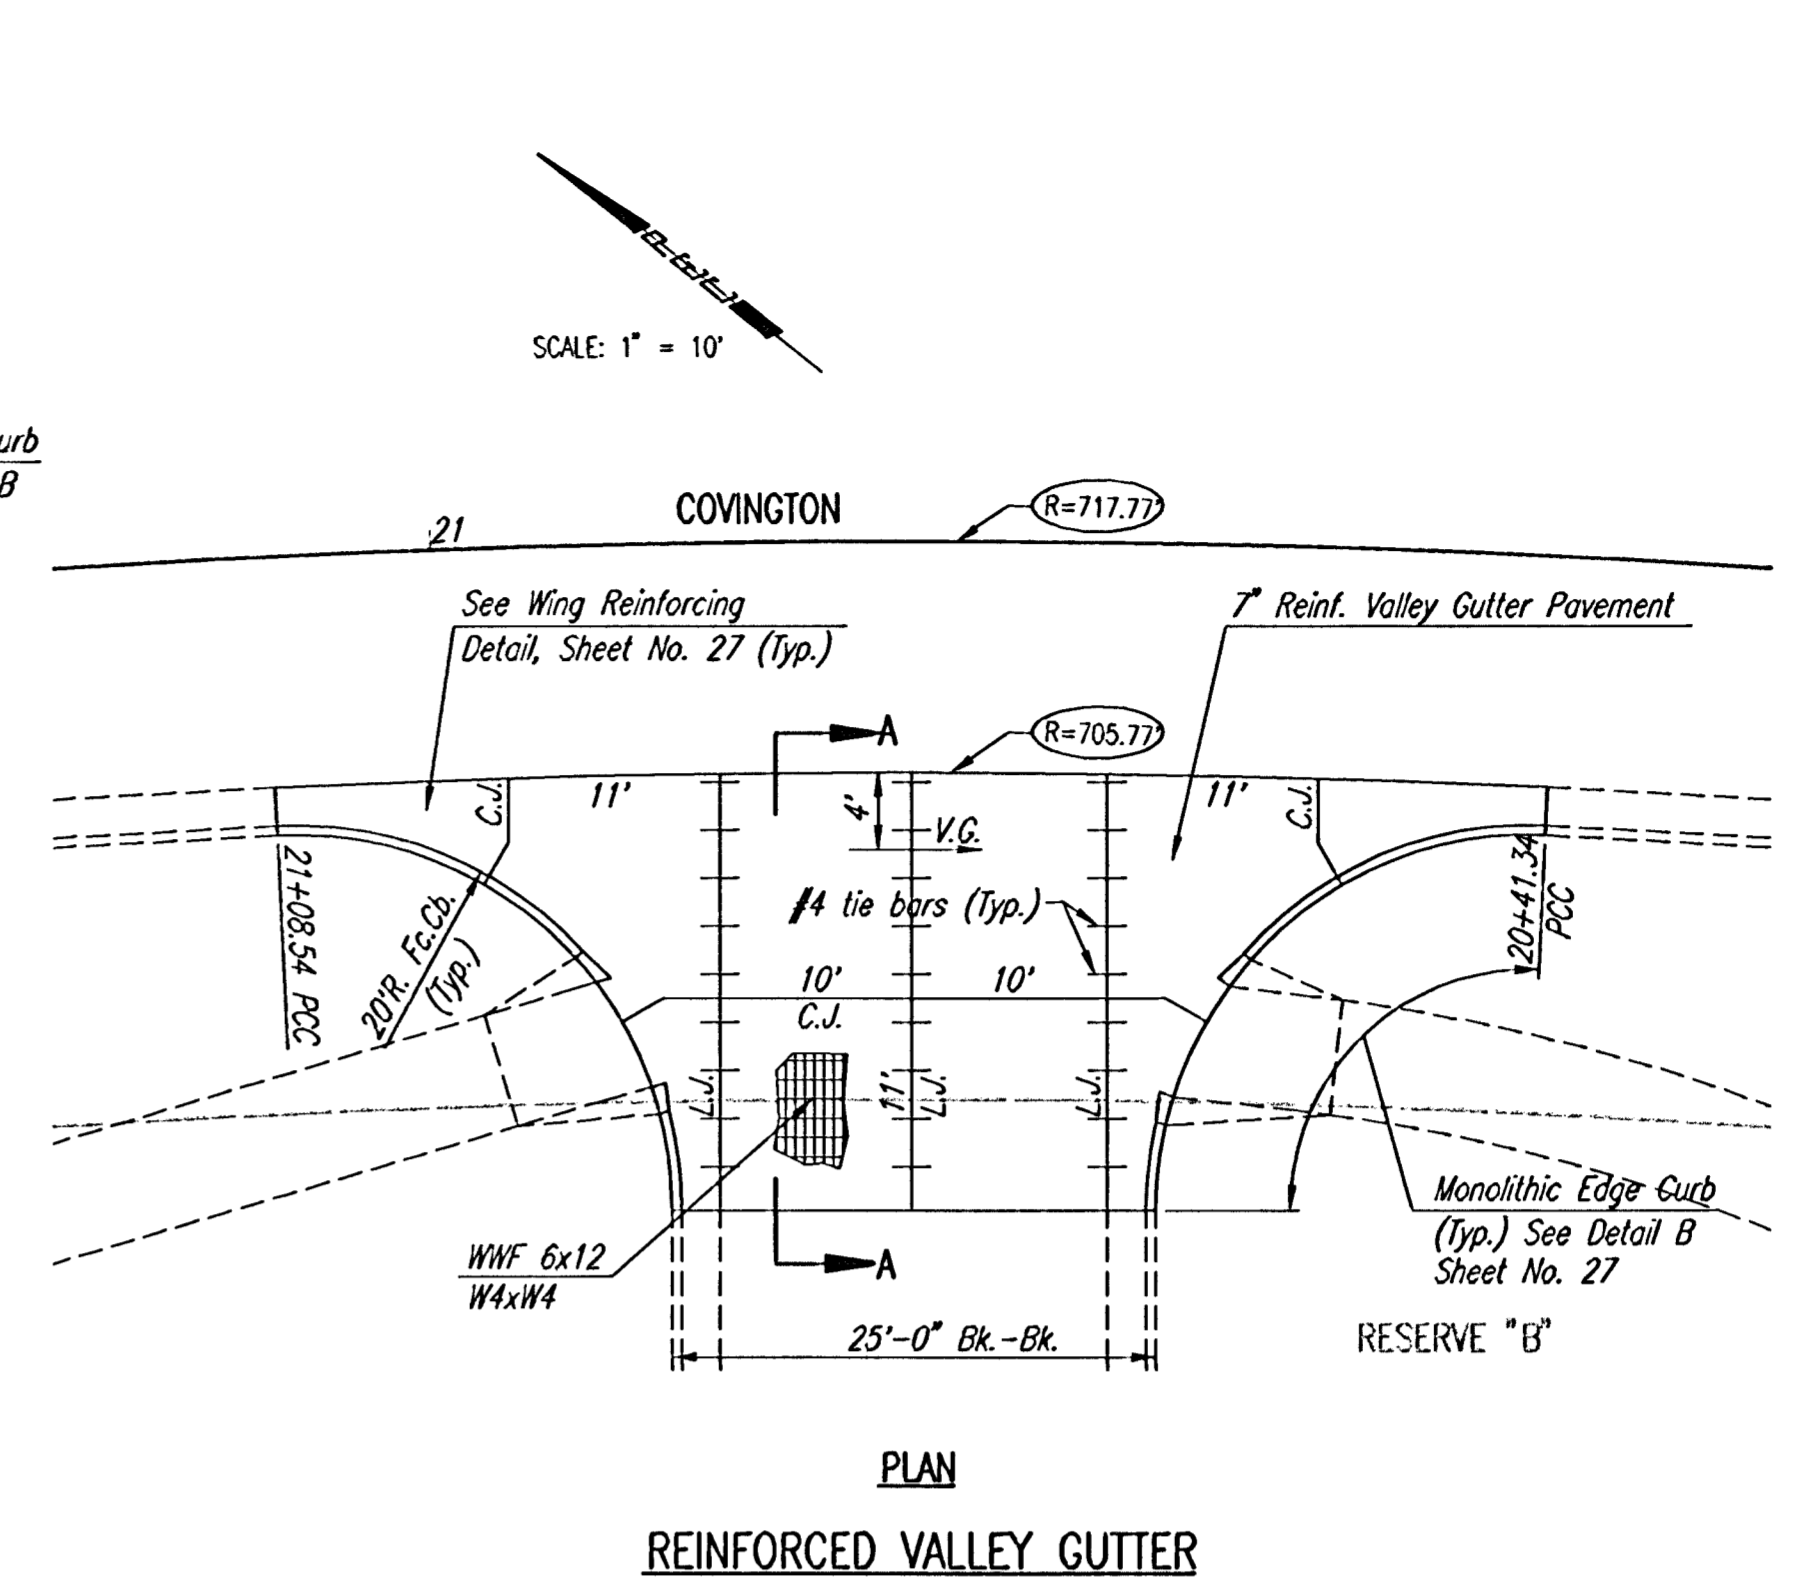


PLAN
REINFORCED VALLEY GUTTER

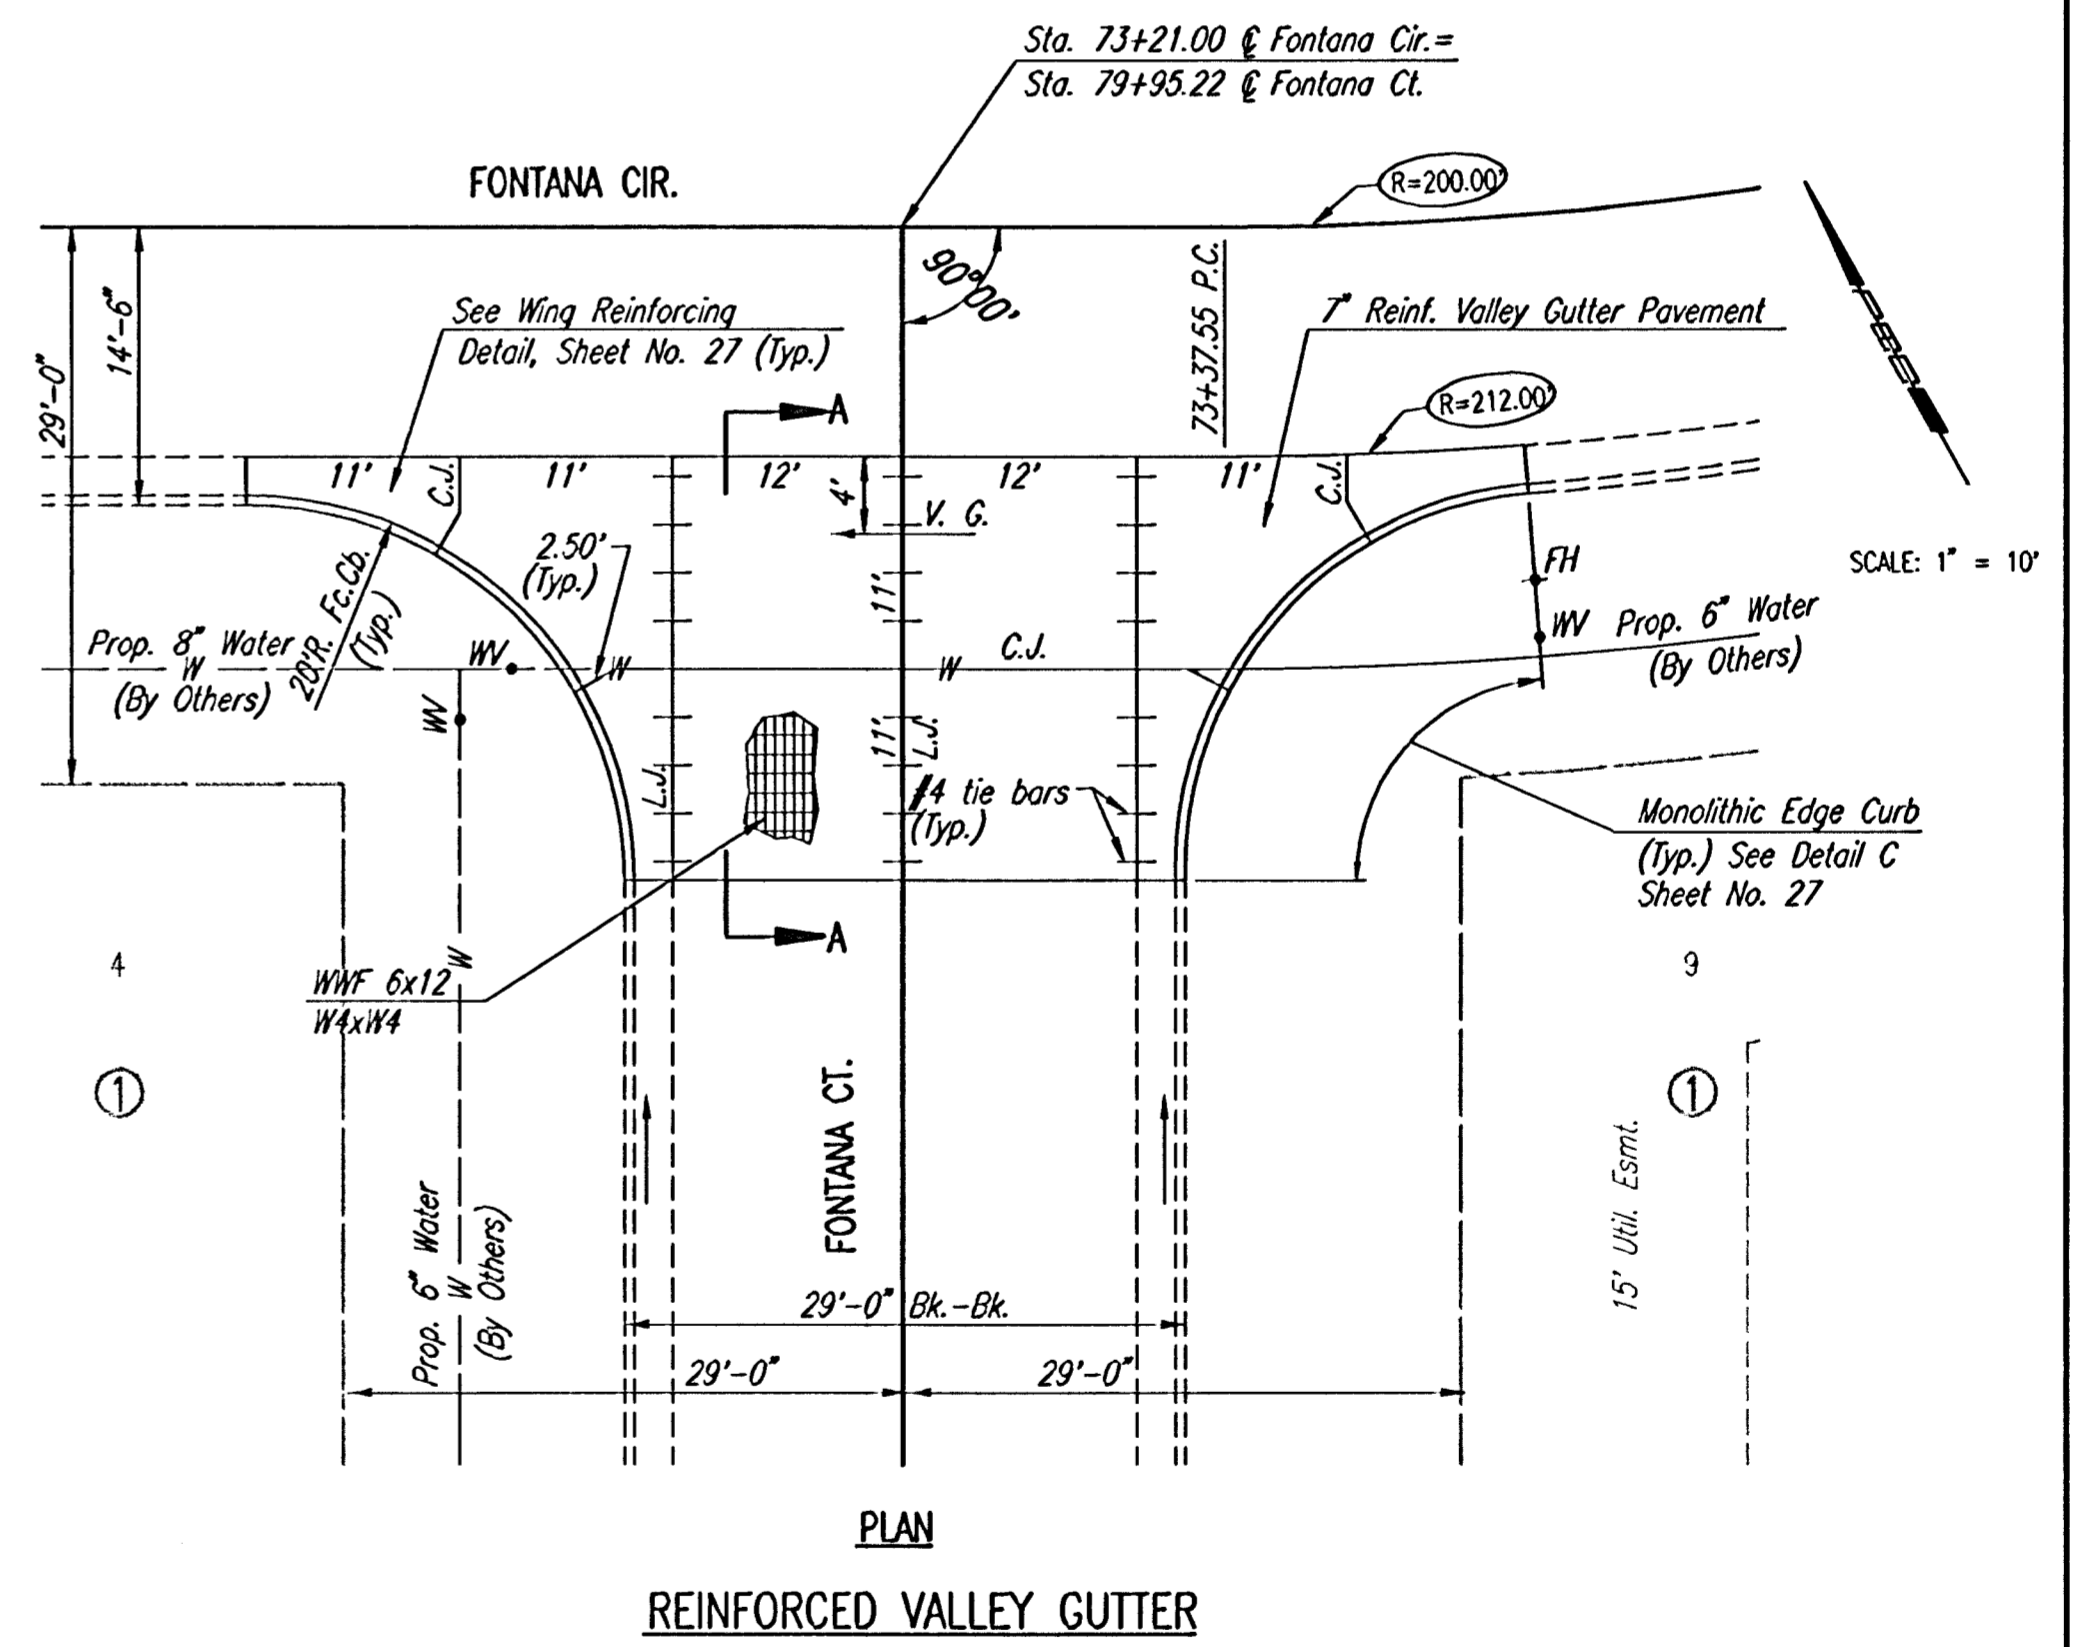

PLAN
REINFORCED VALLEY GUTTER

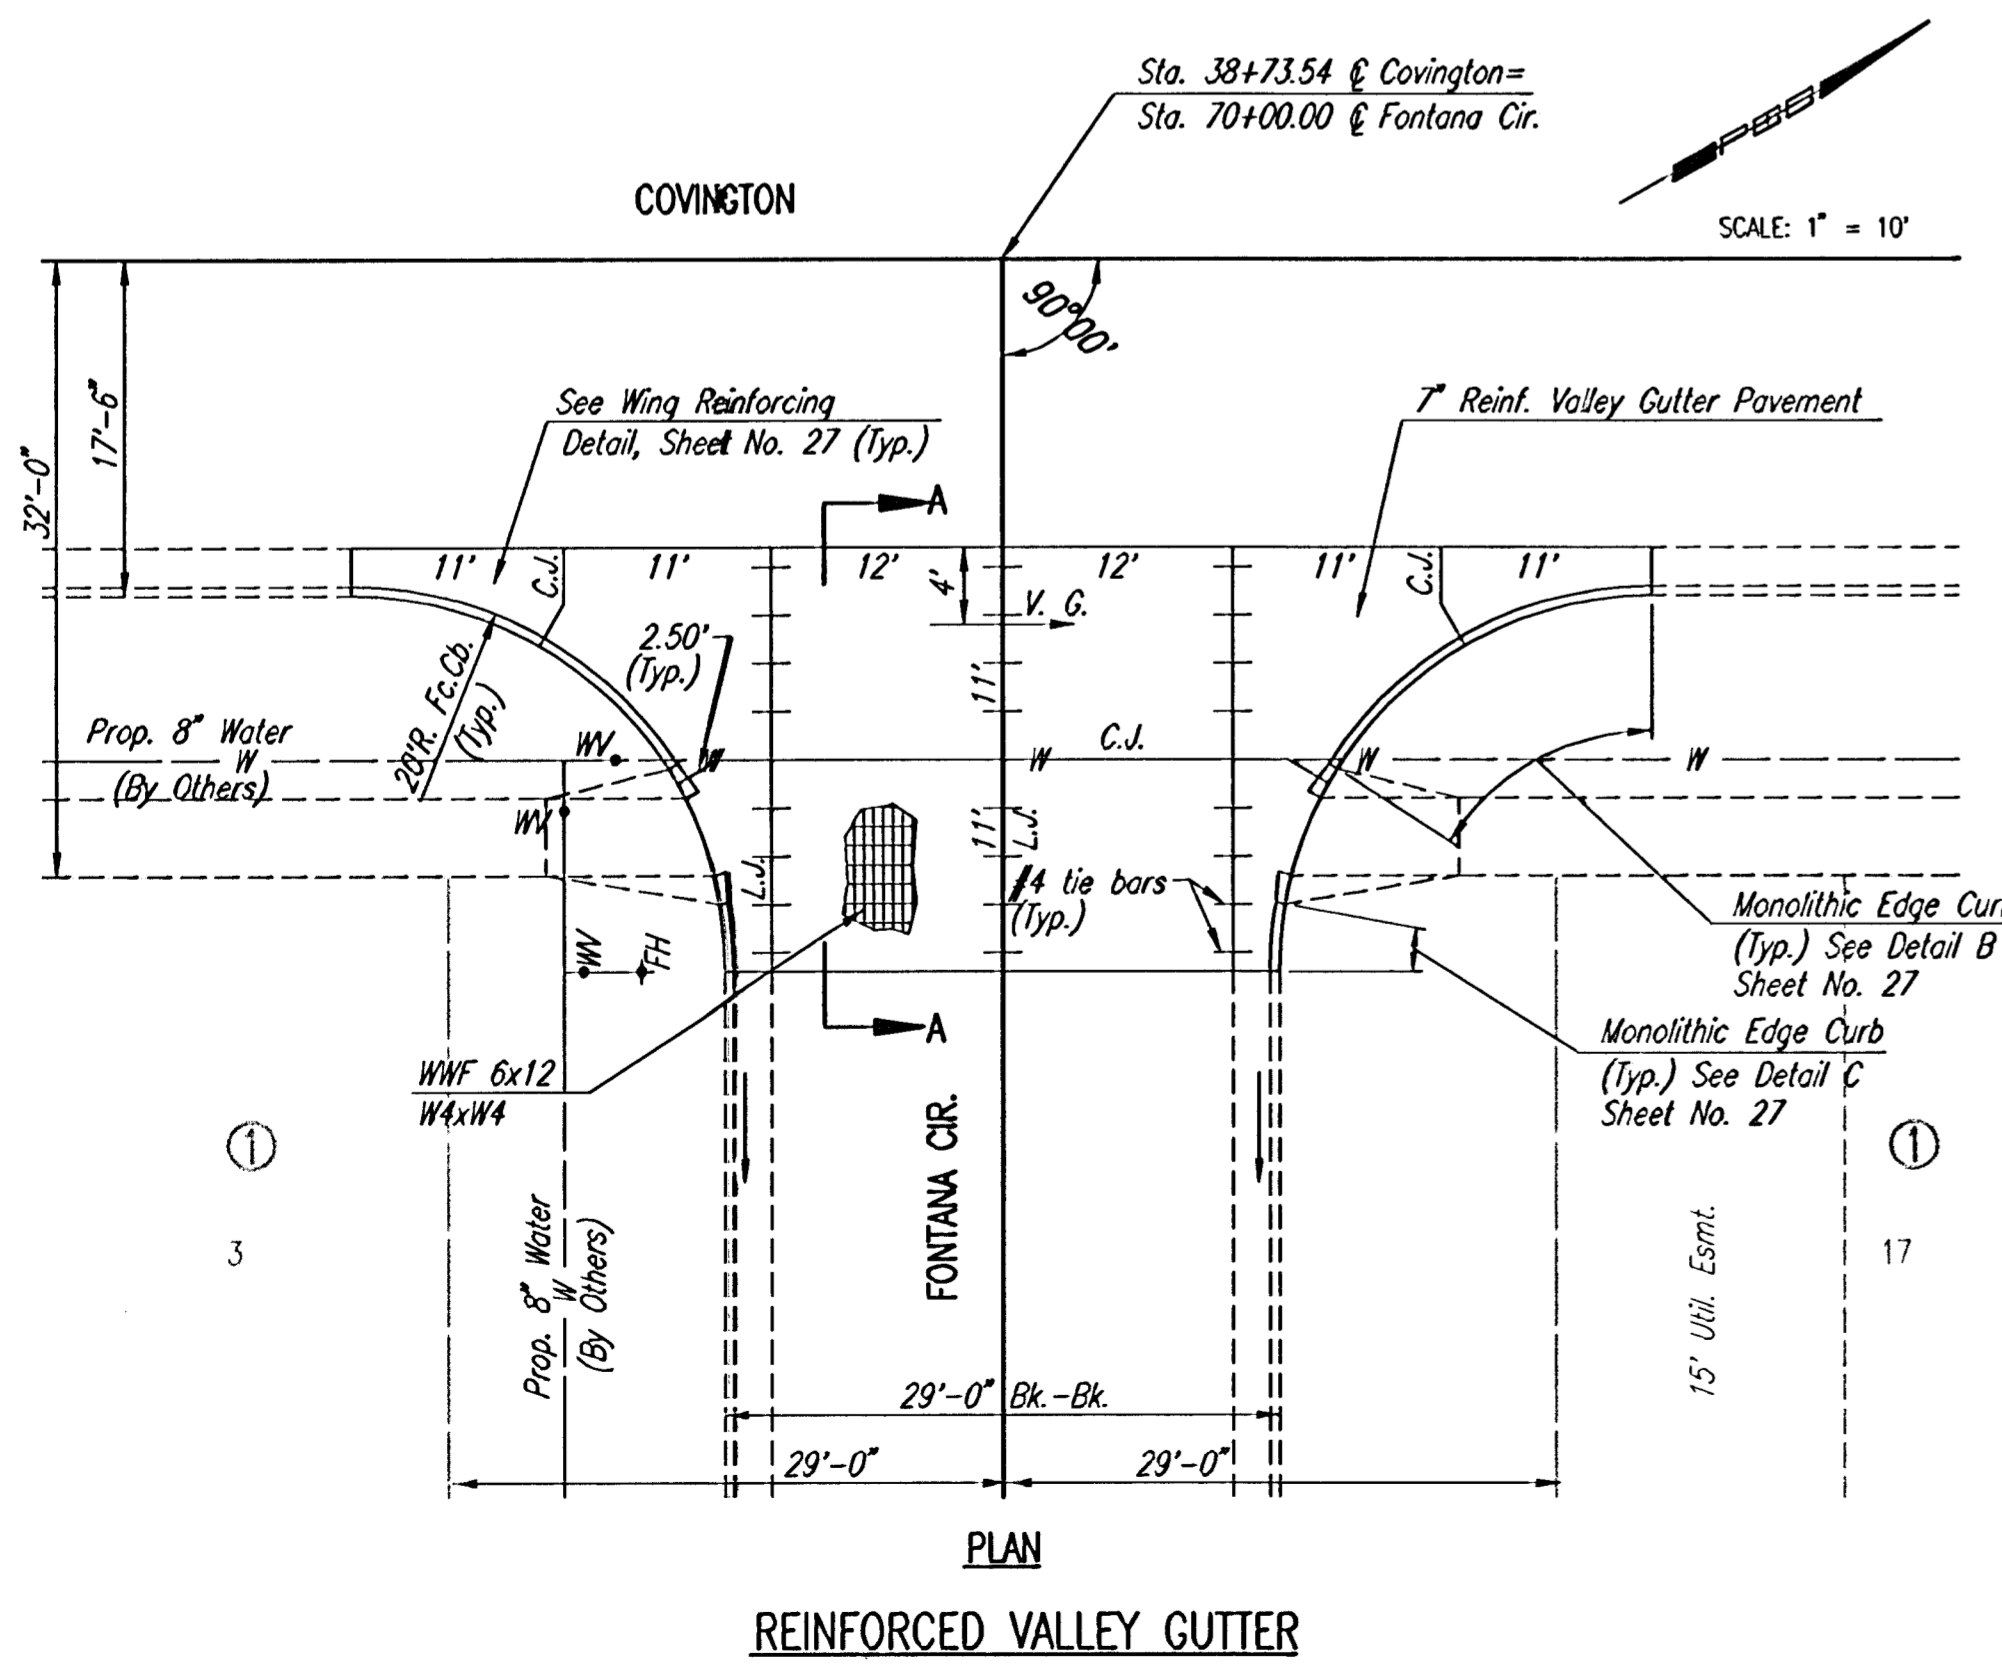


PLAN
REINFORCED VALLEY GUTTER

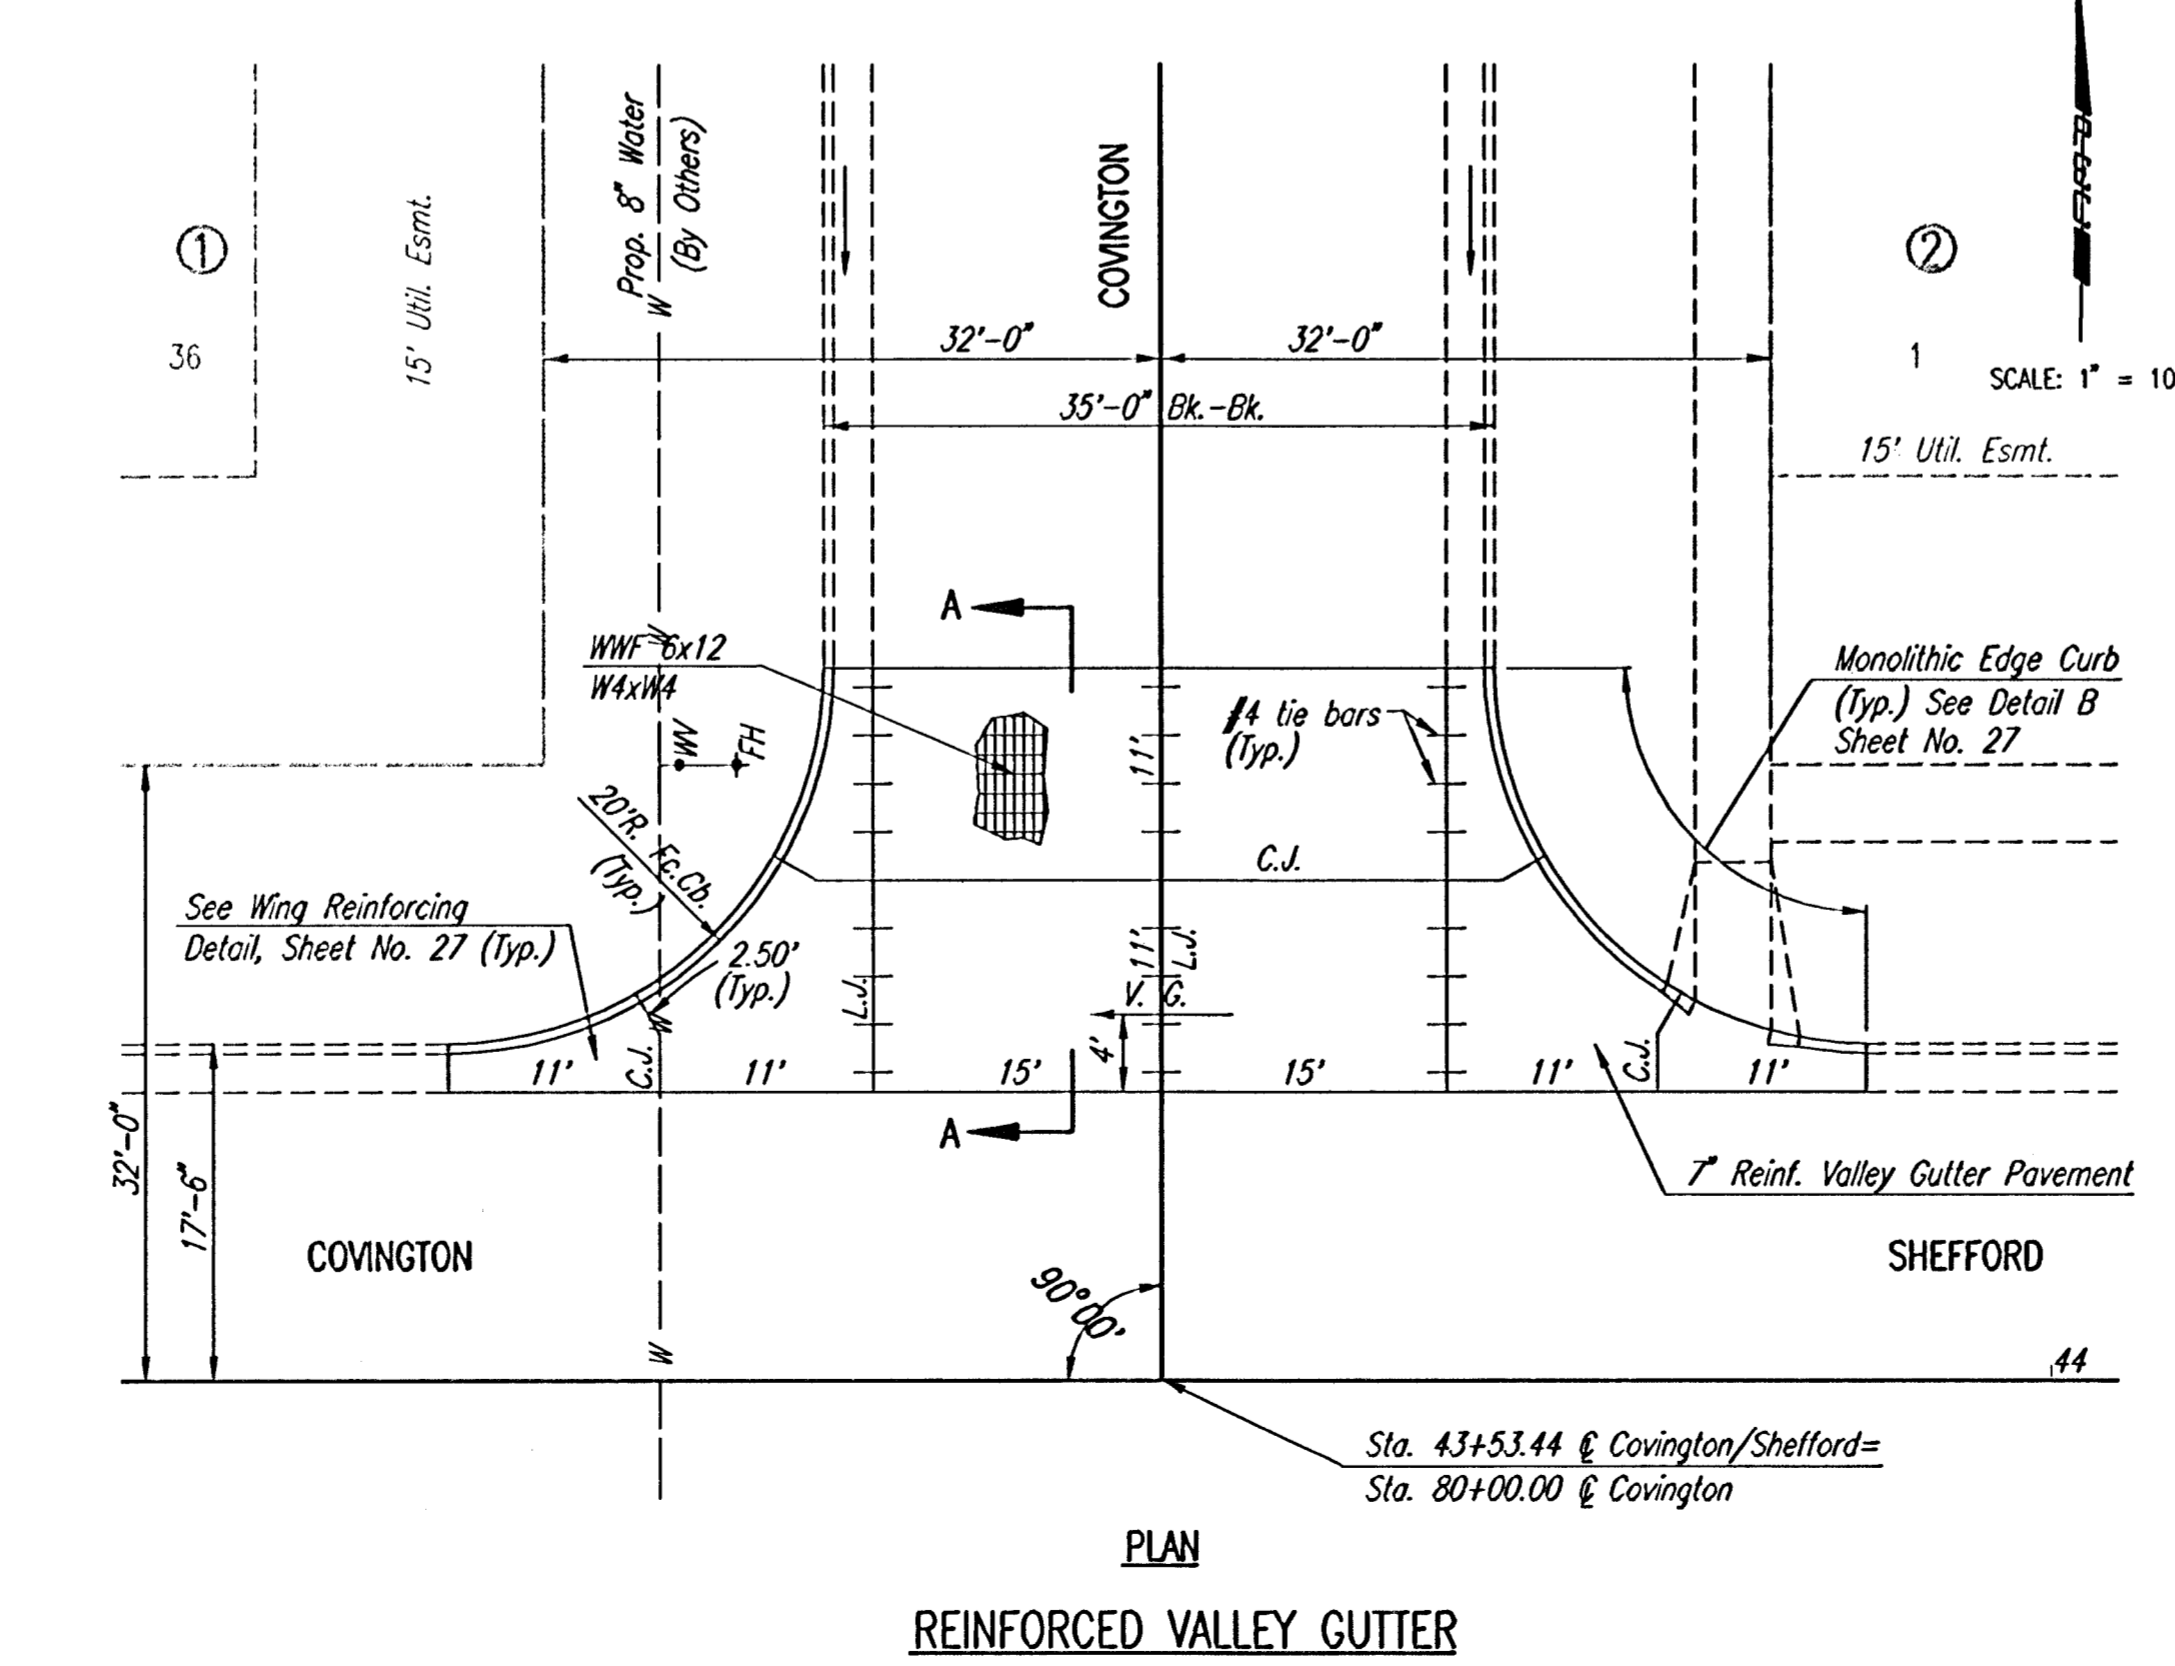

PLAN
REINFORCED VALLEY GUTTER

5'x12' W4xW4 WIRE FABRIC REINFORCING SHALL BE PLACED SUCH THAT THE WIRES WITH THE 5' SPACING WILL RUN PARALLEL WITH THE LONGITUDINAL JOINT.

See Sheet No. 27 For Section A-A.

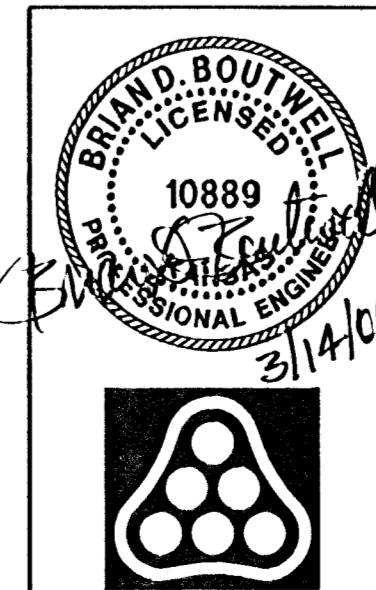

No.	Revision	By	Date

FONTANA ADDITION-PHASE 1

VALLEY GUTTER PLANS

JAMES L. ARMOUR, P.E. - CITY ENGINEER
CITY OF WICHITA PROJECT NO. 472-84086

Professional Engineering Consultants, P.A.
303 S. TOPEKA • WICHITA, KANSAS 67202
316-262-2691 • FAX 316-262-3003

Designed by BDB, BLB Job No. 35-04485-000
Drawn by BJS Date September 2004 Sheet 26 of 101

Sheet 03-14-2006 9:45:04 AM by JLU
 Plot Scale 1:10 03-14-2006 9:56:50 AM by JLU
 C:\pwworkspace\PROJECTS\03-14-2006\03-14-2006-03-14-2006.dwg