


Drawn Bøjkratzer Plotte 2/2/2024  
File g:\transystems\pw\_local\transyscorp-pw\ae-dikratzer\di254772\C-RDW-M02-801.dgn

STATE	PROJECT NO.	YEAR	SHEET NO.	TOTAL SHEETS
KANSAS	472-2021	2024	141	163

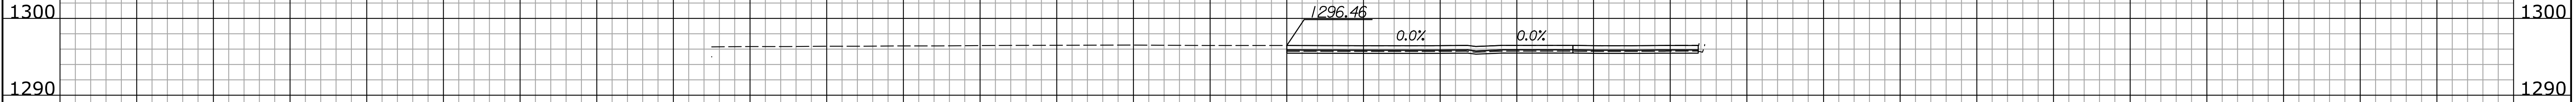

$C = 11.18$  S.F.

$R = 33.62$  S.F.

$F = 0.00$  S.F.

112+89.09

**Commerce Street**  
112+89.09 to 112+89.09

CADconform Certify This File

CADconform Certify This File