




INLET RETROFIT PLAN

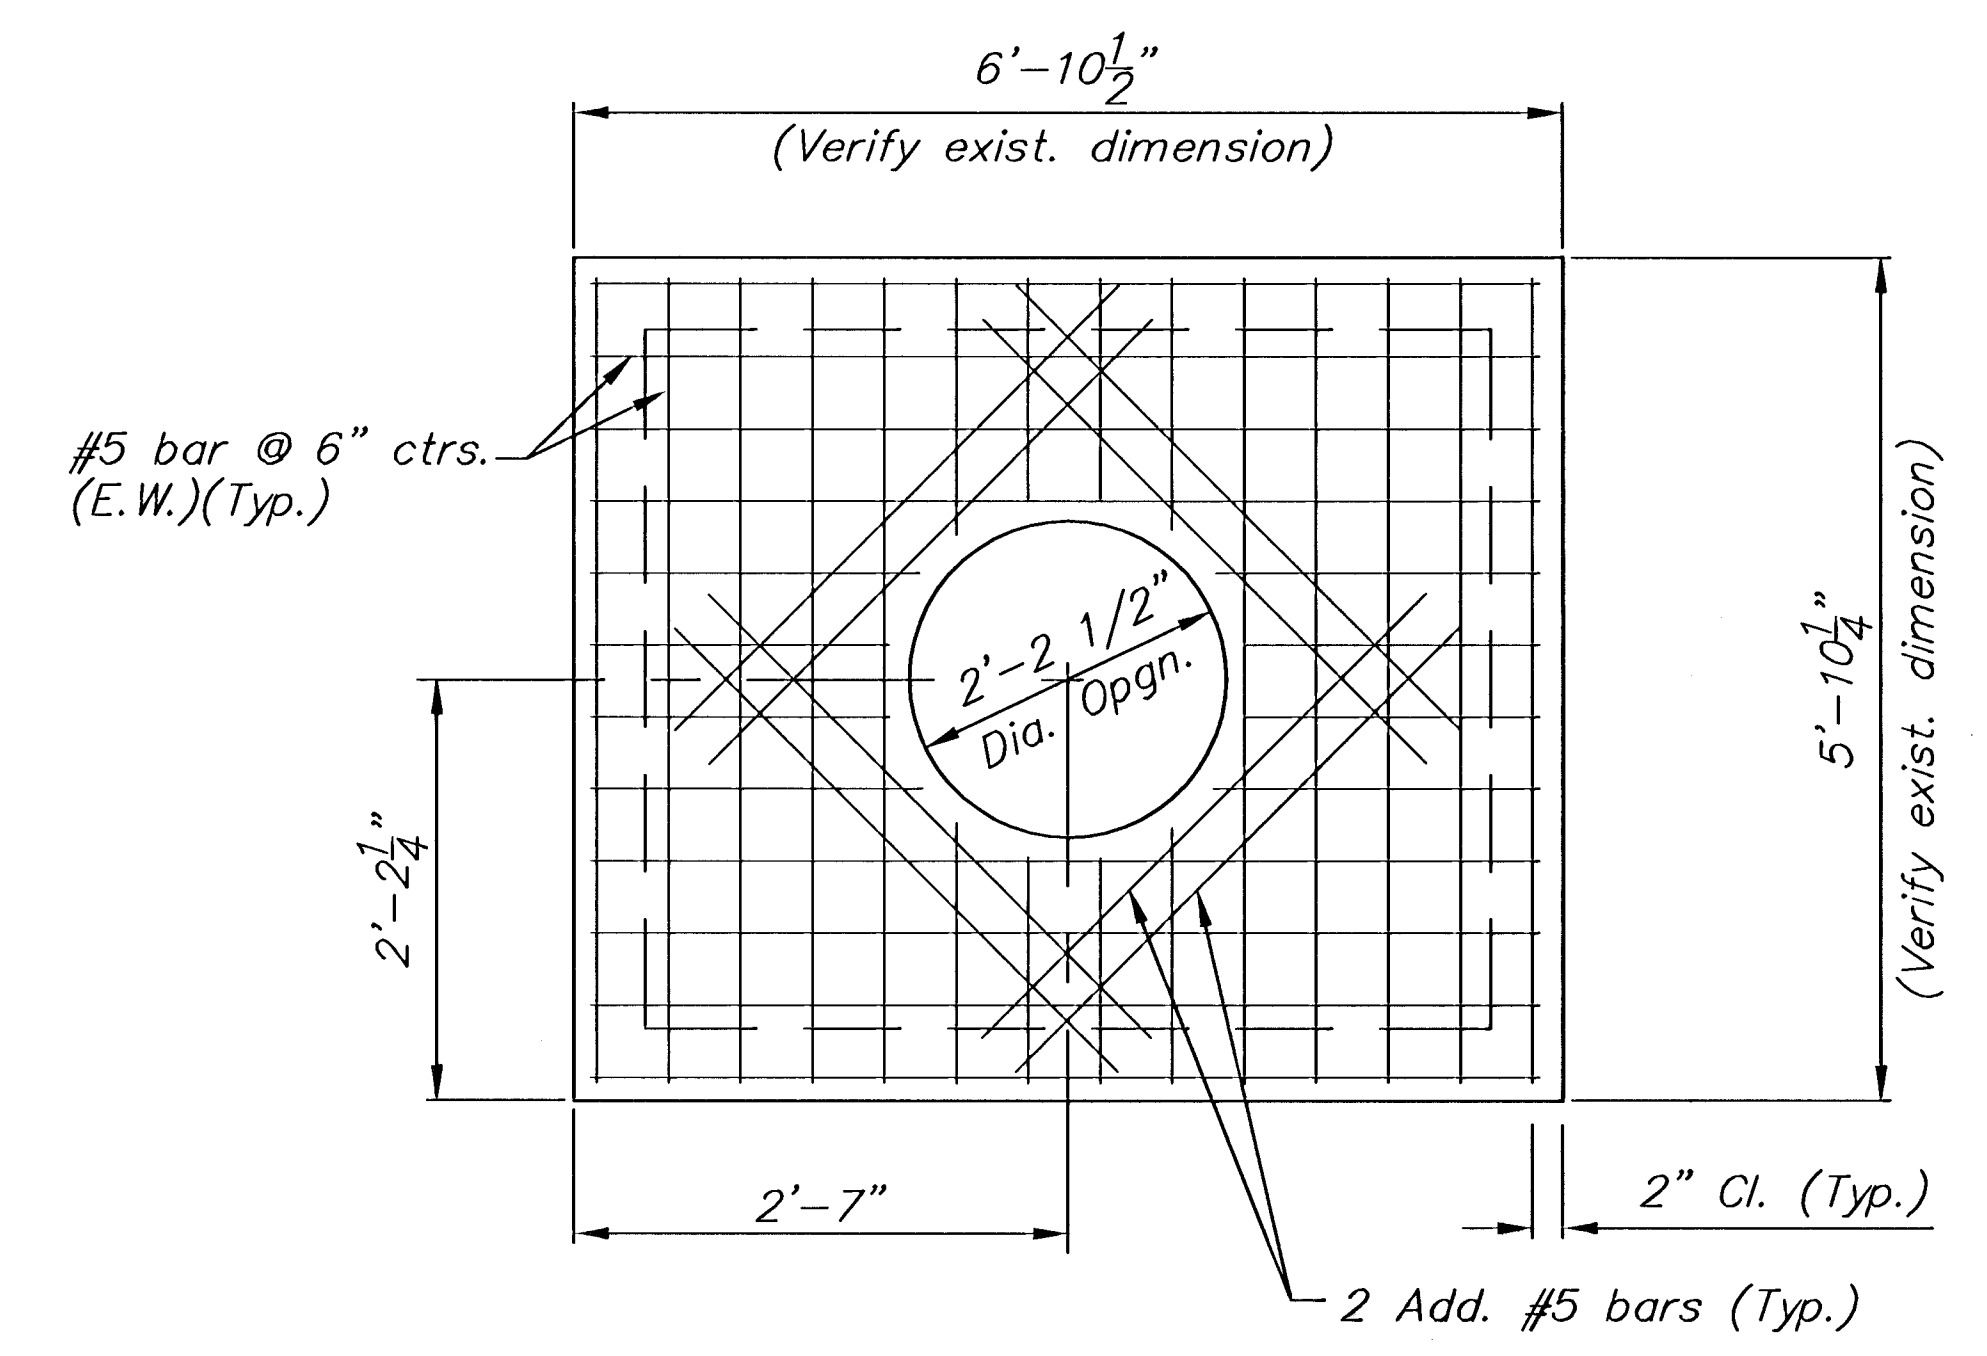

FLAT CONCRETE SLAB PLAN

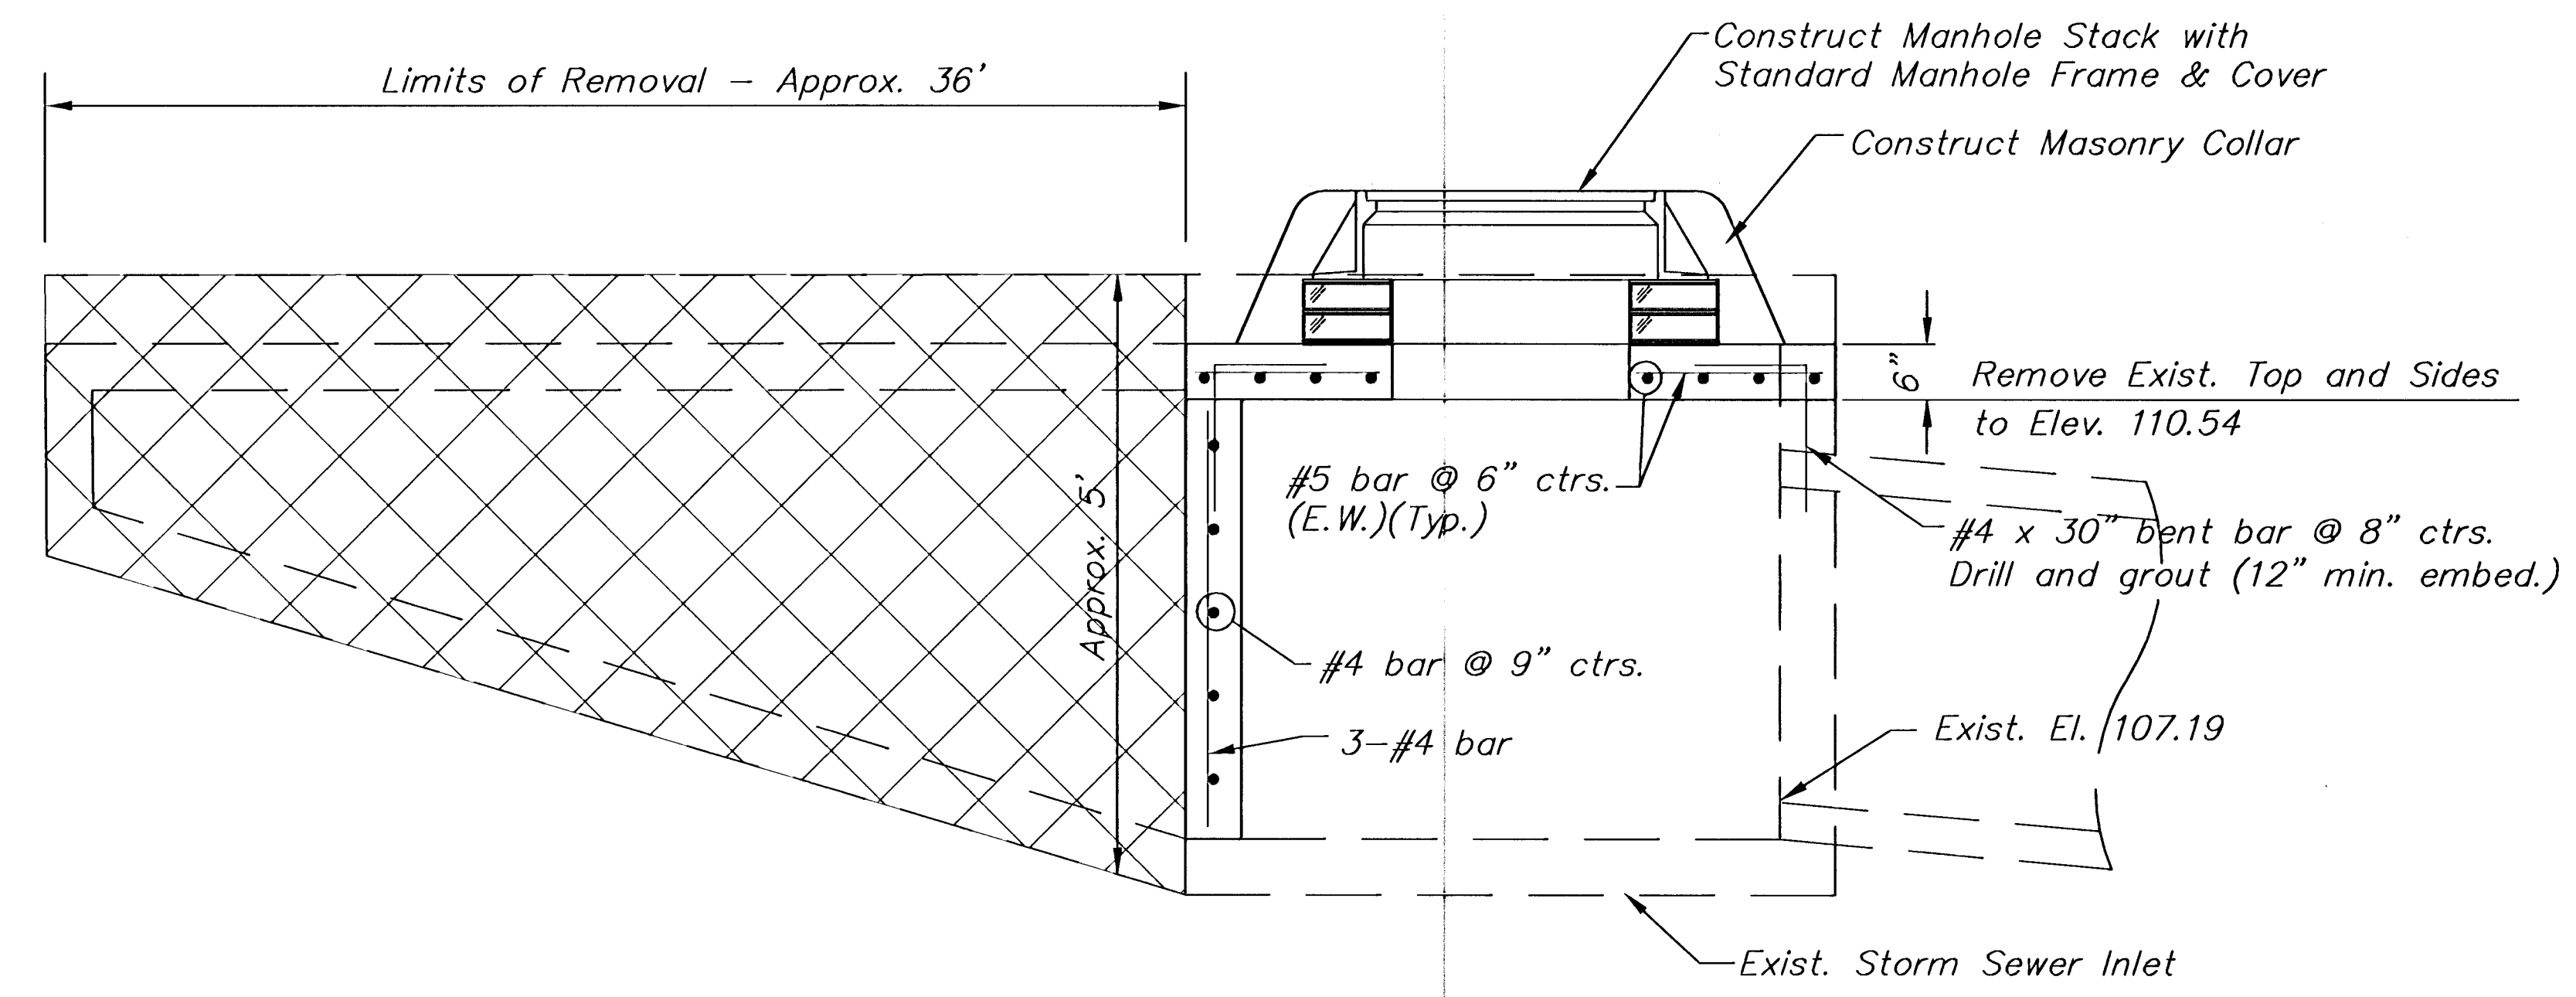

SECTION A-A

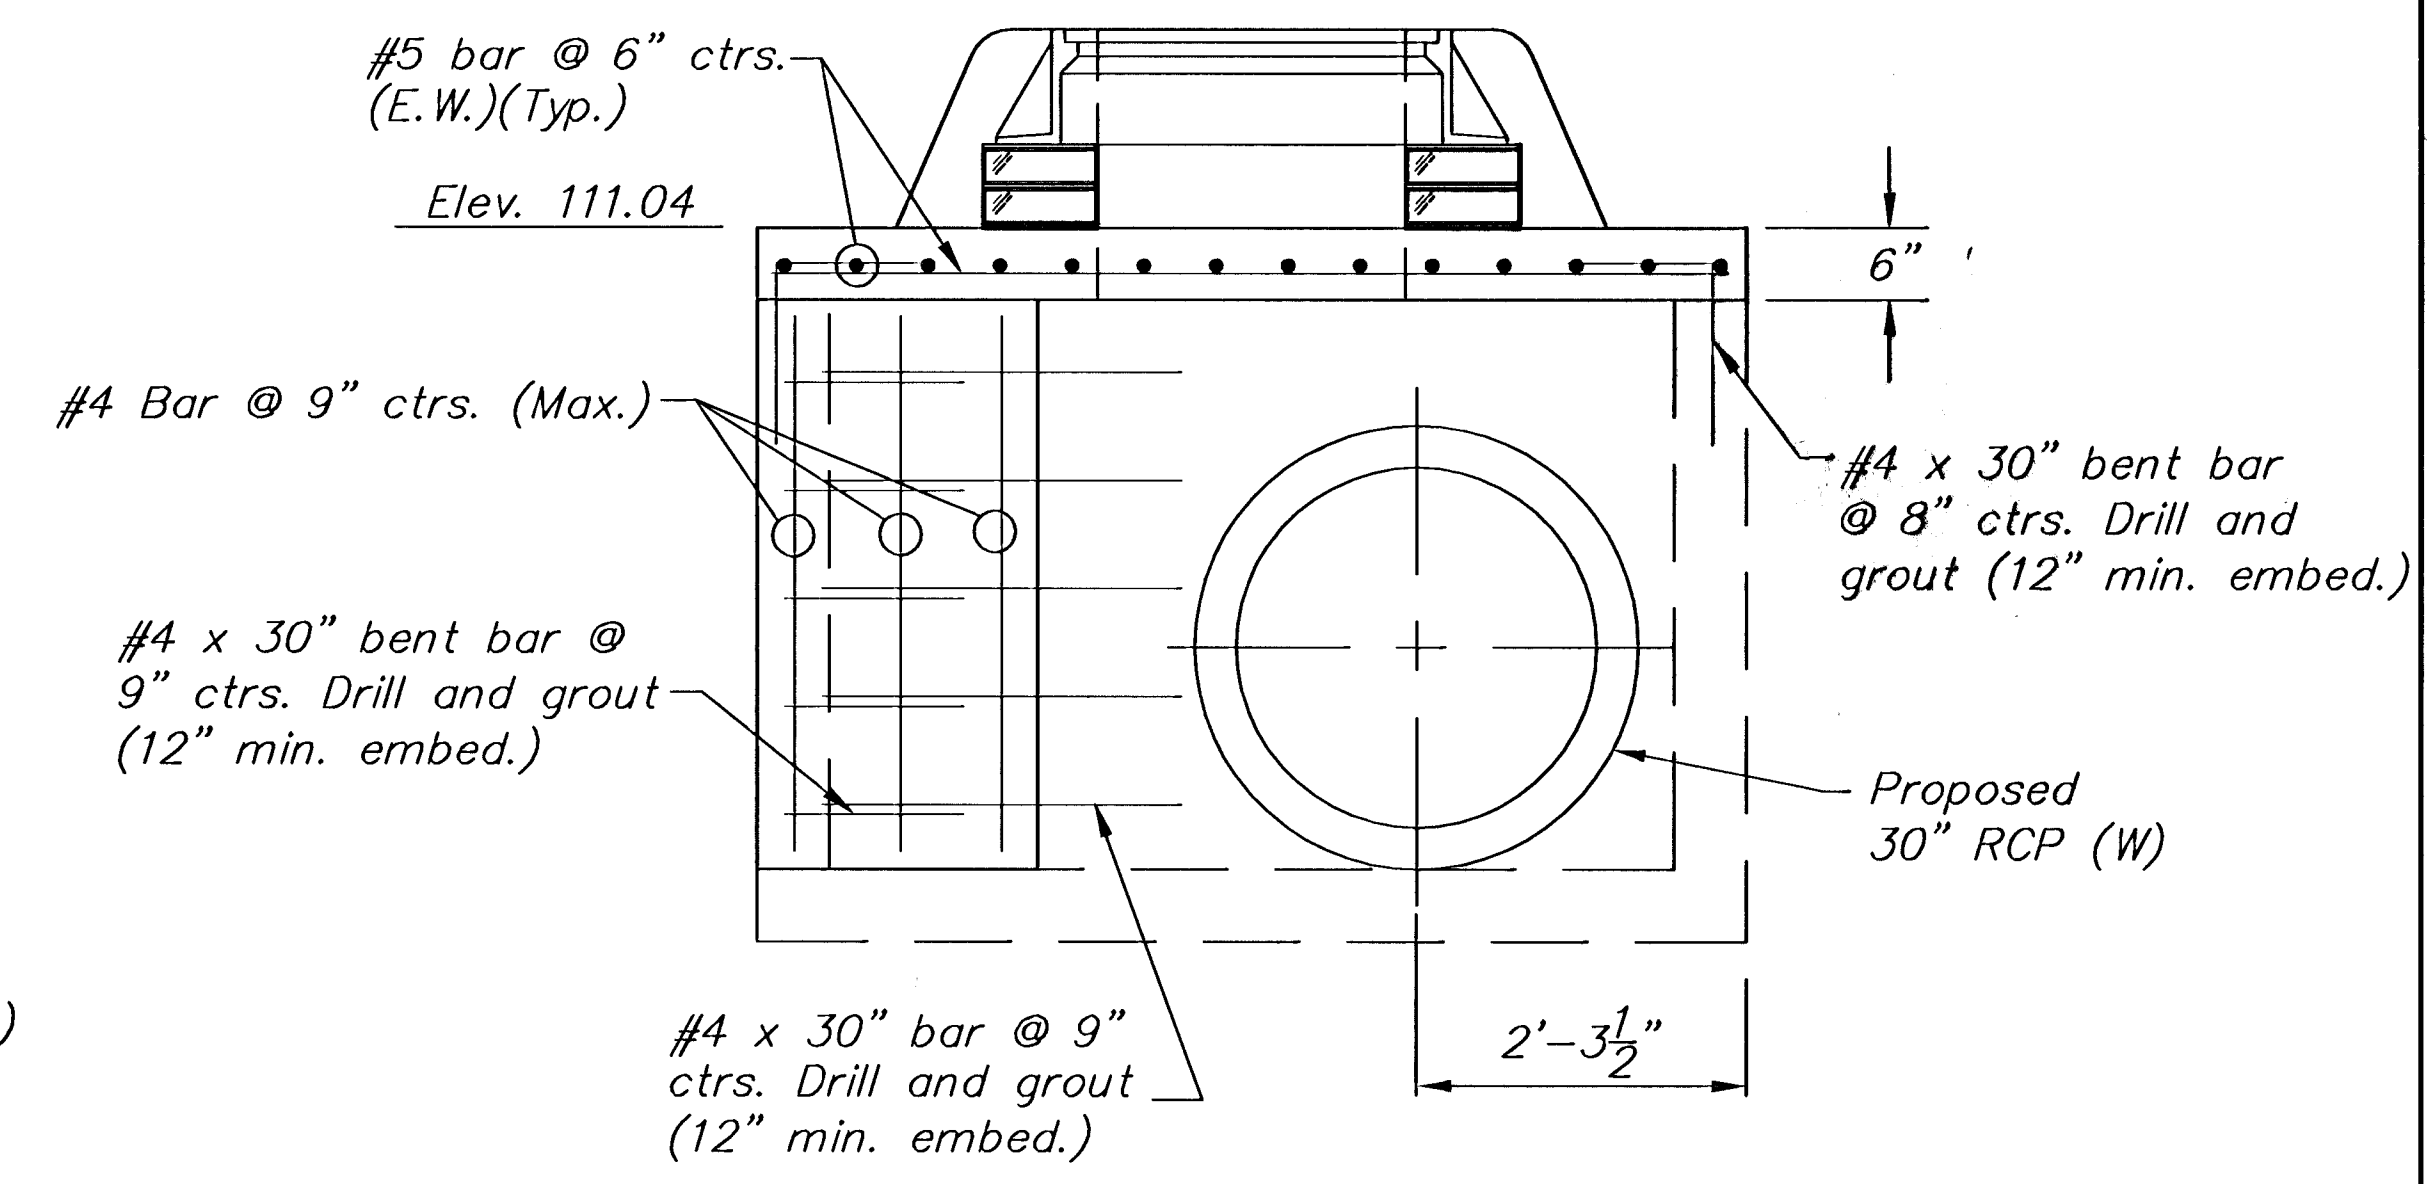

SECTION B-B

<p>MKEC ENGINEERING CONSULTANTS 411 N. WEBB ROAD WICHITA, KS. 67206 316-264-9600</p>	<p>McCORMICK AVENUE STREET IMPROVEMENTS</p>		
	<p>PROJECT NAME</p>		
	<p>MANHOLE RETROFIT DETAIL</p>		
	<p>STA. 28+02.90, 62.89' Rt.</p>		
	<p>SHEET TITLE</p>		
<p>JRA</p> <p>DESIGN BY:</p>	<p>DPG</p> <p>DRAWN BY:</p>	<p>JRA</p> <p>CHECKED BY:</p>	
<p>AUGUST 2005</p> <p>DATE</p>	<p>03245</p> <p>JOB NO.</p>	<p>32 / 111</p> <p>SHEET/OF</p>	