


Line 1A
B.L. Sta. 29+51.68
See Page 20.

Line 1B
B.L. Sta. 26+78.07
See Page 20.

Line 1C
B.L. Sta. 25+95.30
See Page 20.

Line 1D
B.L. Sta. 22+10.07
See Page 21.

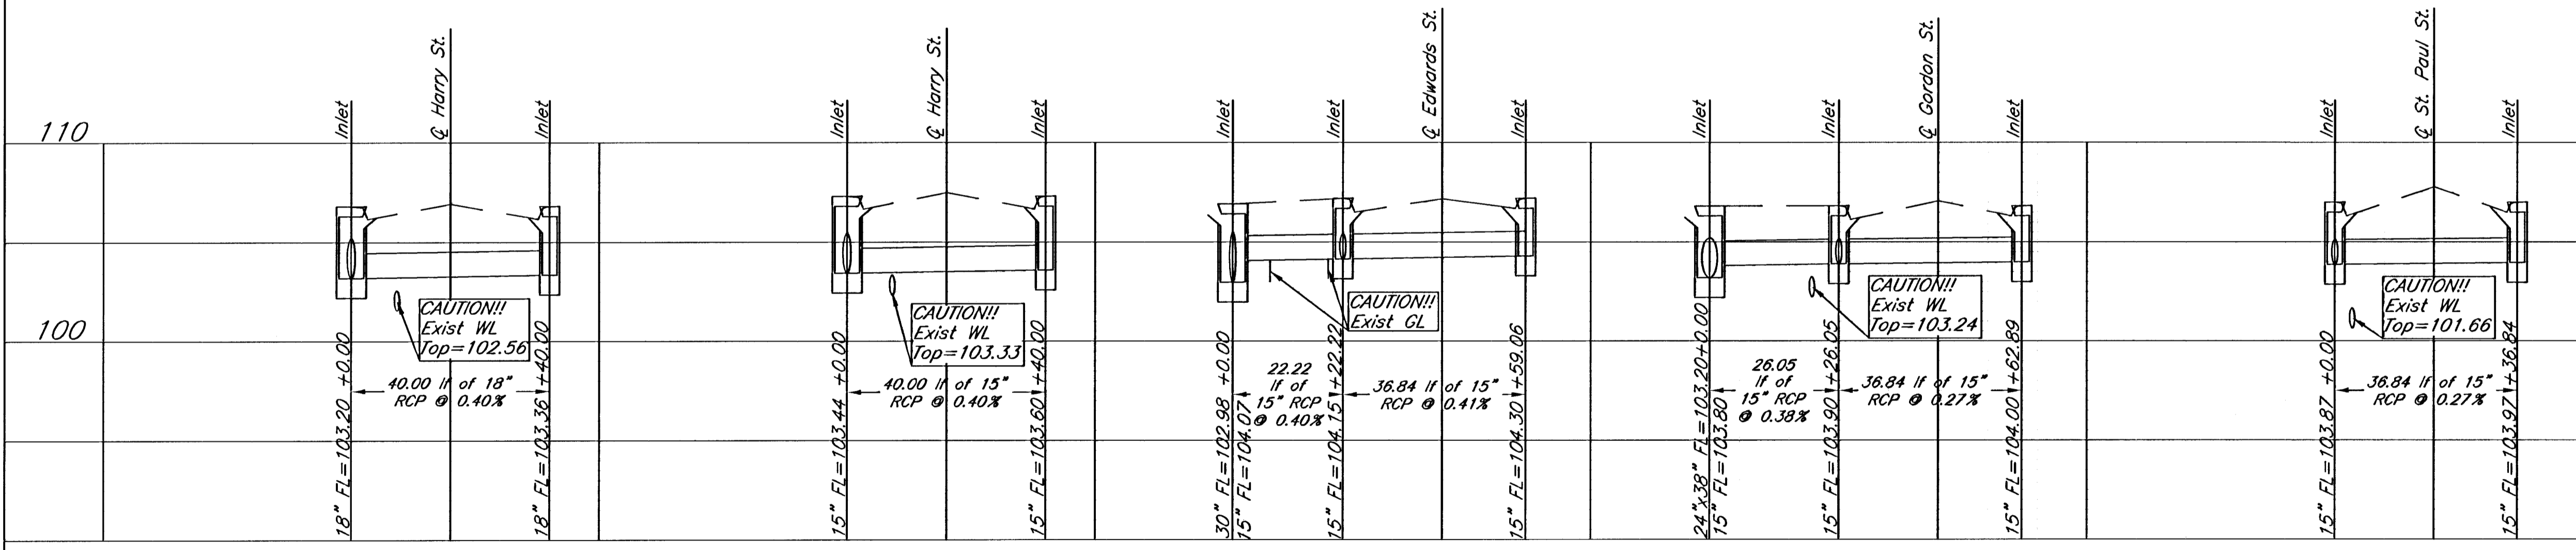

Line 1E
B.L. Sta. 19+50.00
See Page 22.



Line 1F
B.L. Sta. 16+37.60
See Page 22.

Line 1G
B.L. Sta. 22+80.00
See Page 21.

Line 1H
B.L. Sta. 19+10.85
See Page 22.

Line 1I
B.L. Sta. 15+25.67
See Page 22.

Back Fill Note:
Under proposed Pavement area, backfill
trench with jetted sand. Cost to be
subsidiary to pipe unit cost.

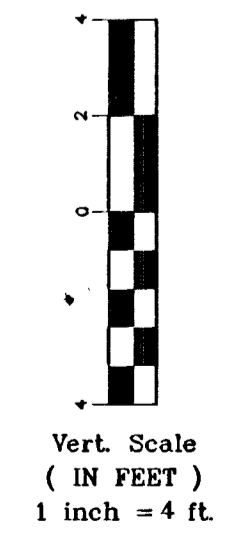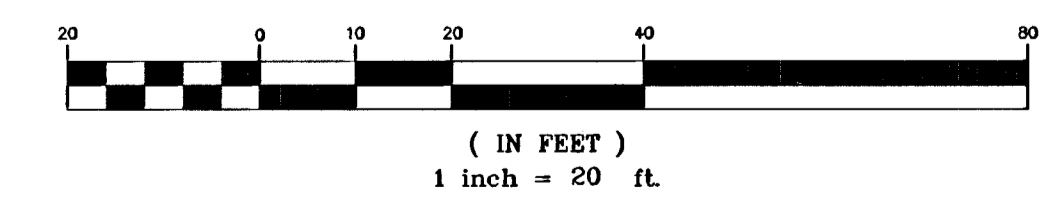

Harry Street Improvements Storm Sewer Wichita, KS			
PROJECT NUMBER 472-84001 OCA#706900			
KEM NO. 04050	FILE SWSPLANS	DATE 10/22/04	SHEET 23
DESIGN PB	DRAWN SJ	REVISED 11/21/05	OF 58

516 S. Market, Wichita, KS 67202 316/264-0242