



NORTH: 22154.46
EAST: 19480.51

NORTH: 22154.46
EAST: 19545.51

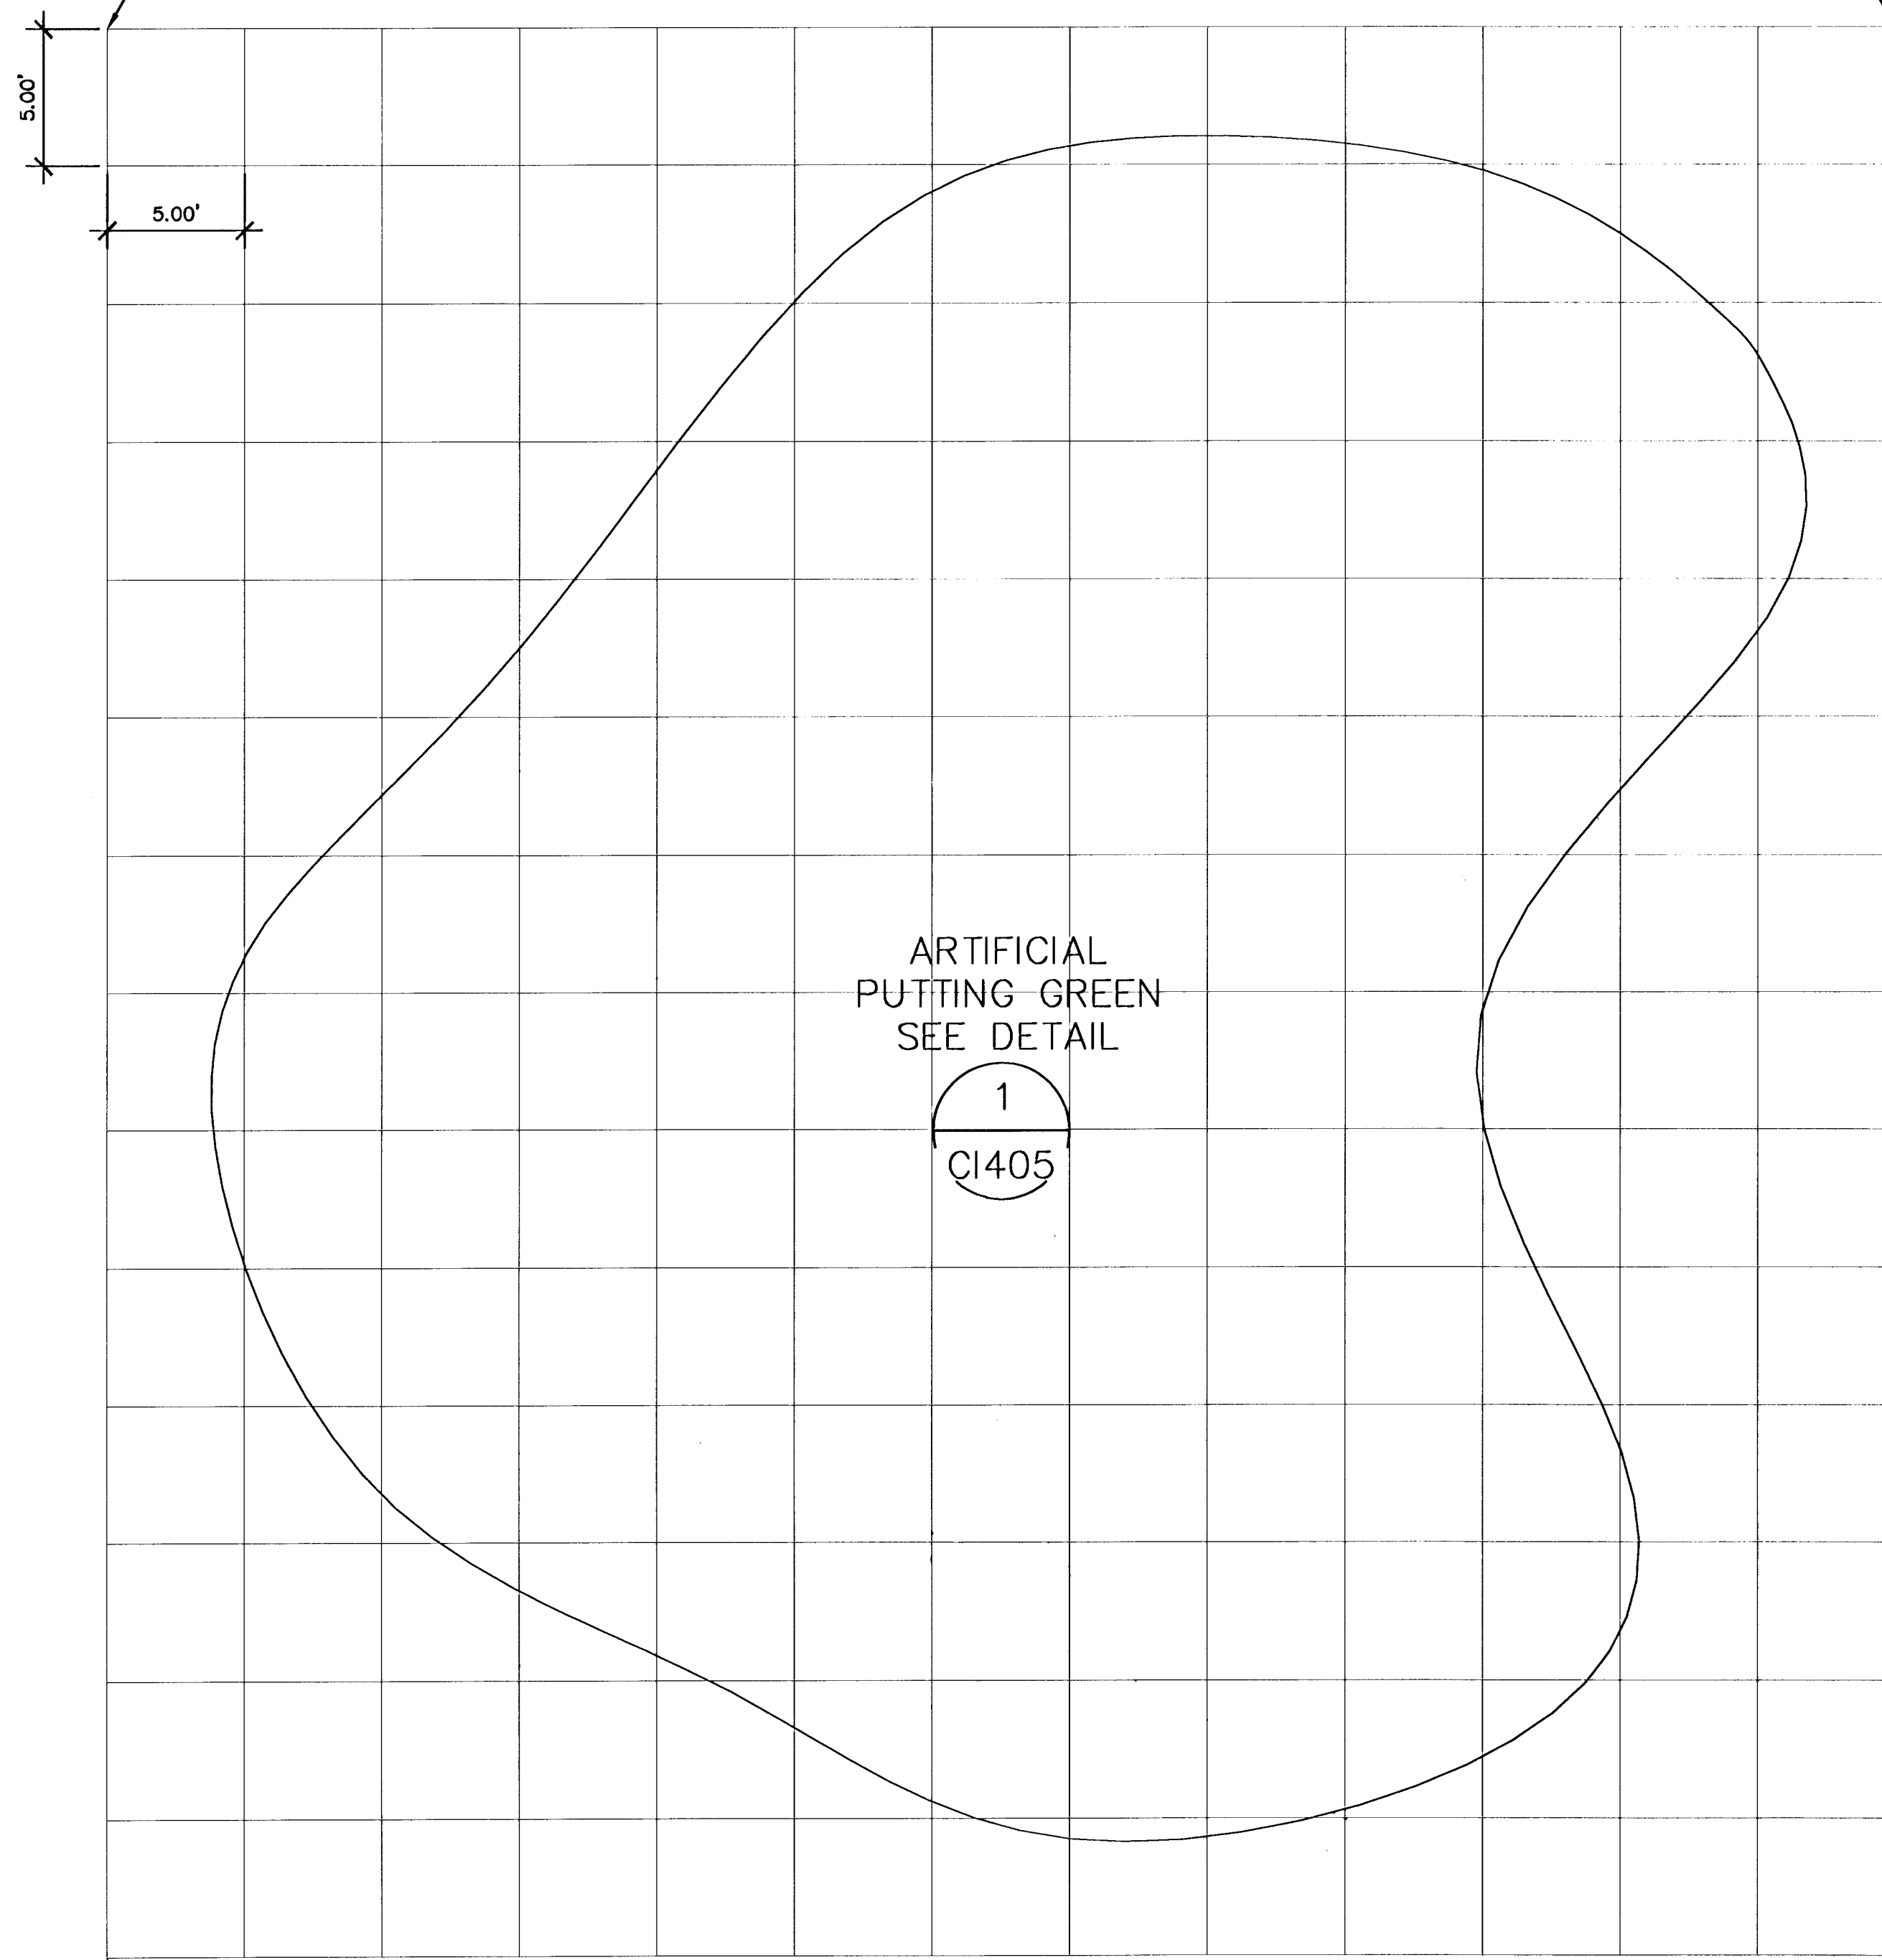


**ARTIFICIAL PUTTING GREEN
LAYOUT PLAN**

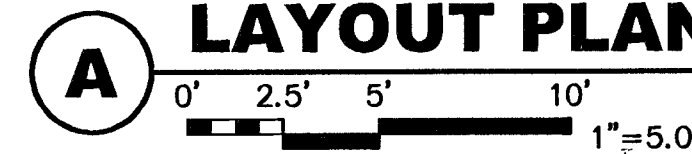


Control Points

Pt.	North	East
CP1	21261.49	17326.42
CP2	21324.81	17335.22
CP3	21847.62	17135.18
CP4	22312.96	17649.23
CP5	21847.62	18647.76
CP6	21376.61	18648.22
CP7	22742.50	20000.04


STARTER'S
BUILDING

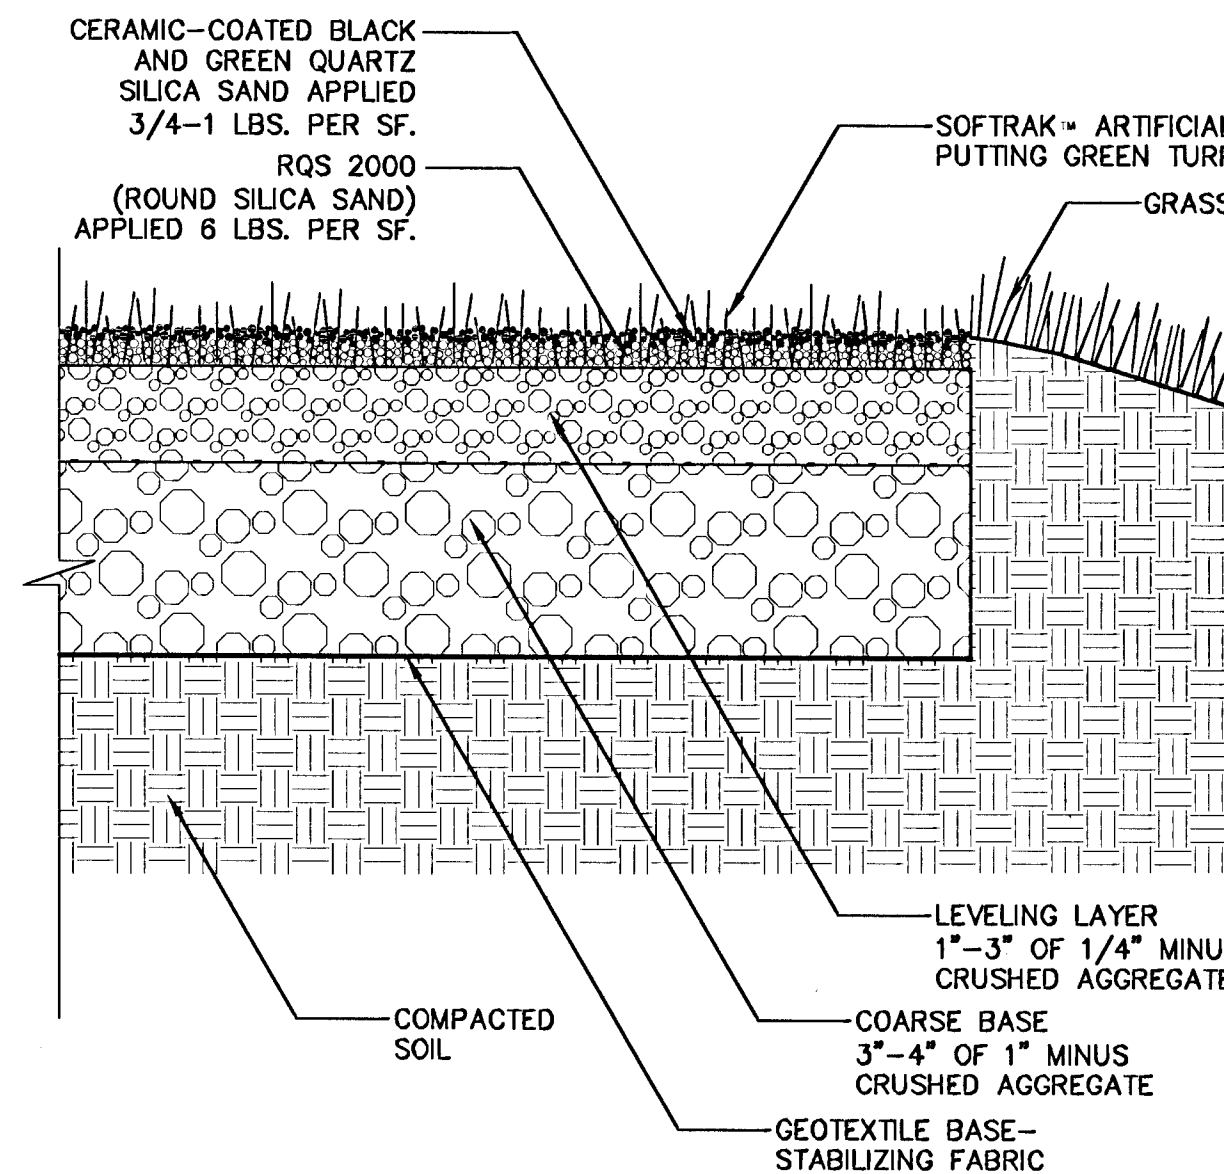

**ARTIFICIAL
PUTTING GREEN**

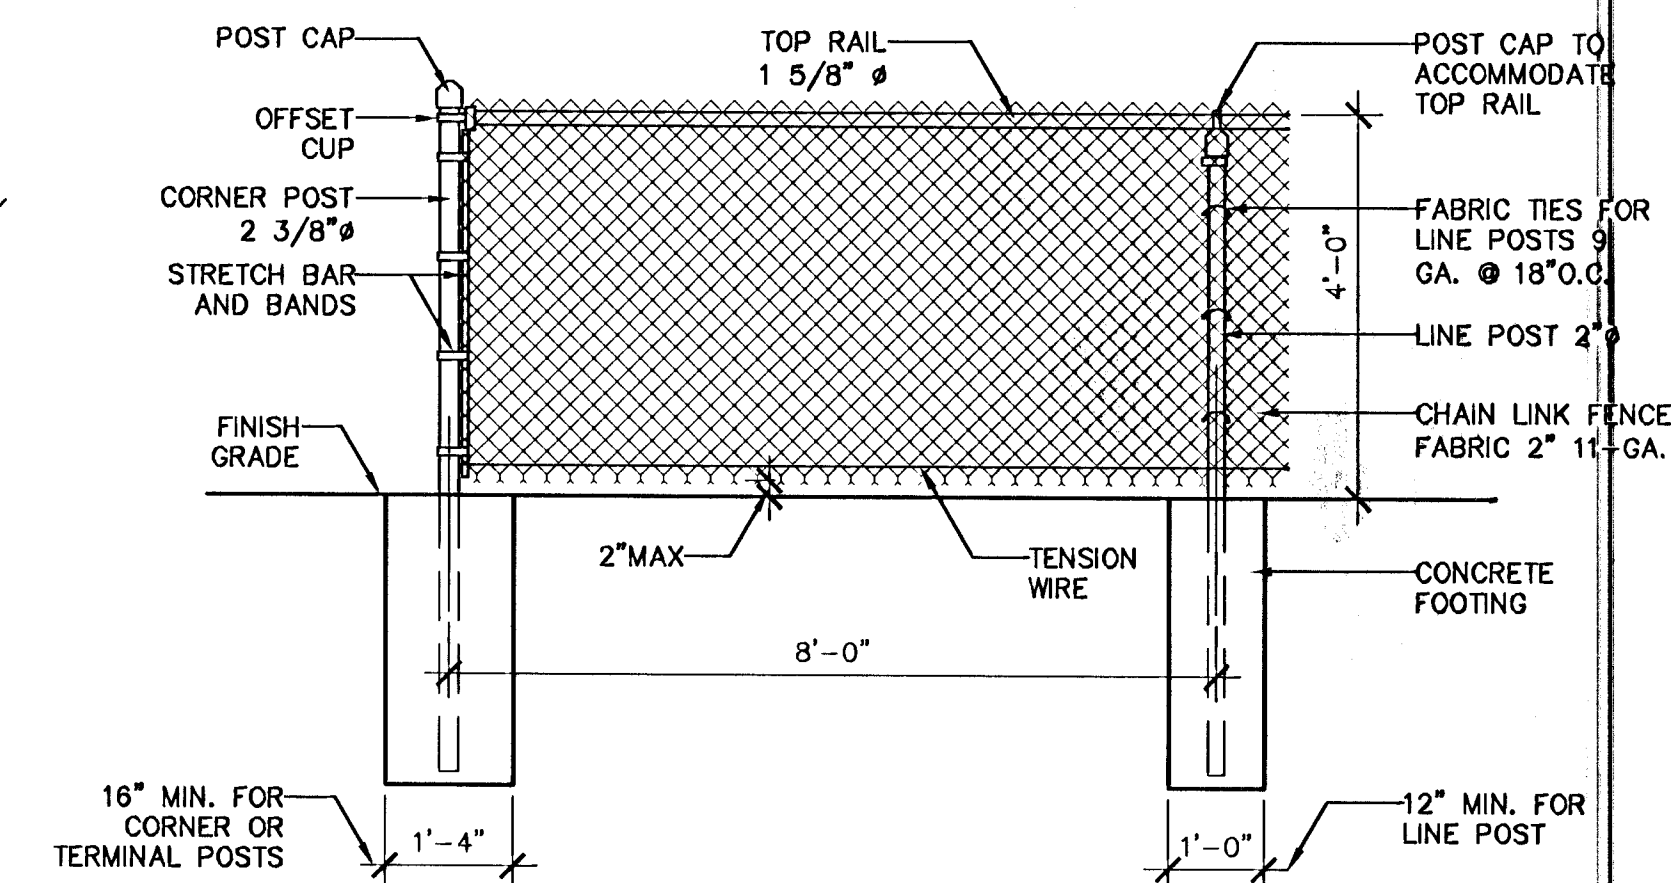

4' CHAINLINK FENCE

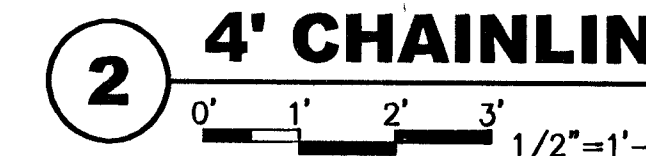

GROVE PARK IMPROVEMENTS
PROJECT NAME

ARTIFICIAL PUTTING GREEN LAYOUT PLAN
SHEET TITLE

DESIGN BY: SRB
DRAWN BY: LES
OCTOBER 2001
DATE

TDM
CHECKED BY:
1003.010
JOB NO.

CI405 / 50
SHEET/OF