



**GROVE PARK IMPROVEMENTS  
STORM WATER SEWER PLANS  
LINE 1, LINE 2 & LINE 3**

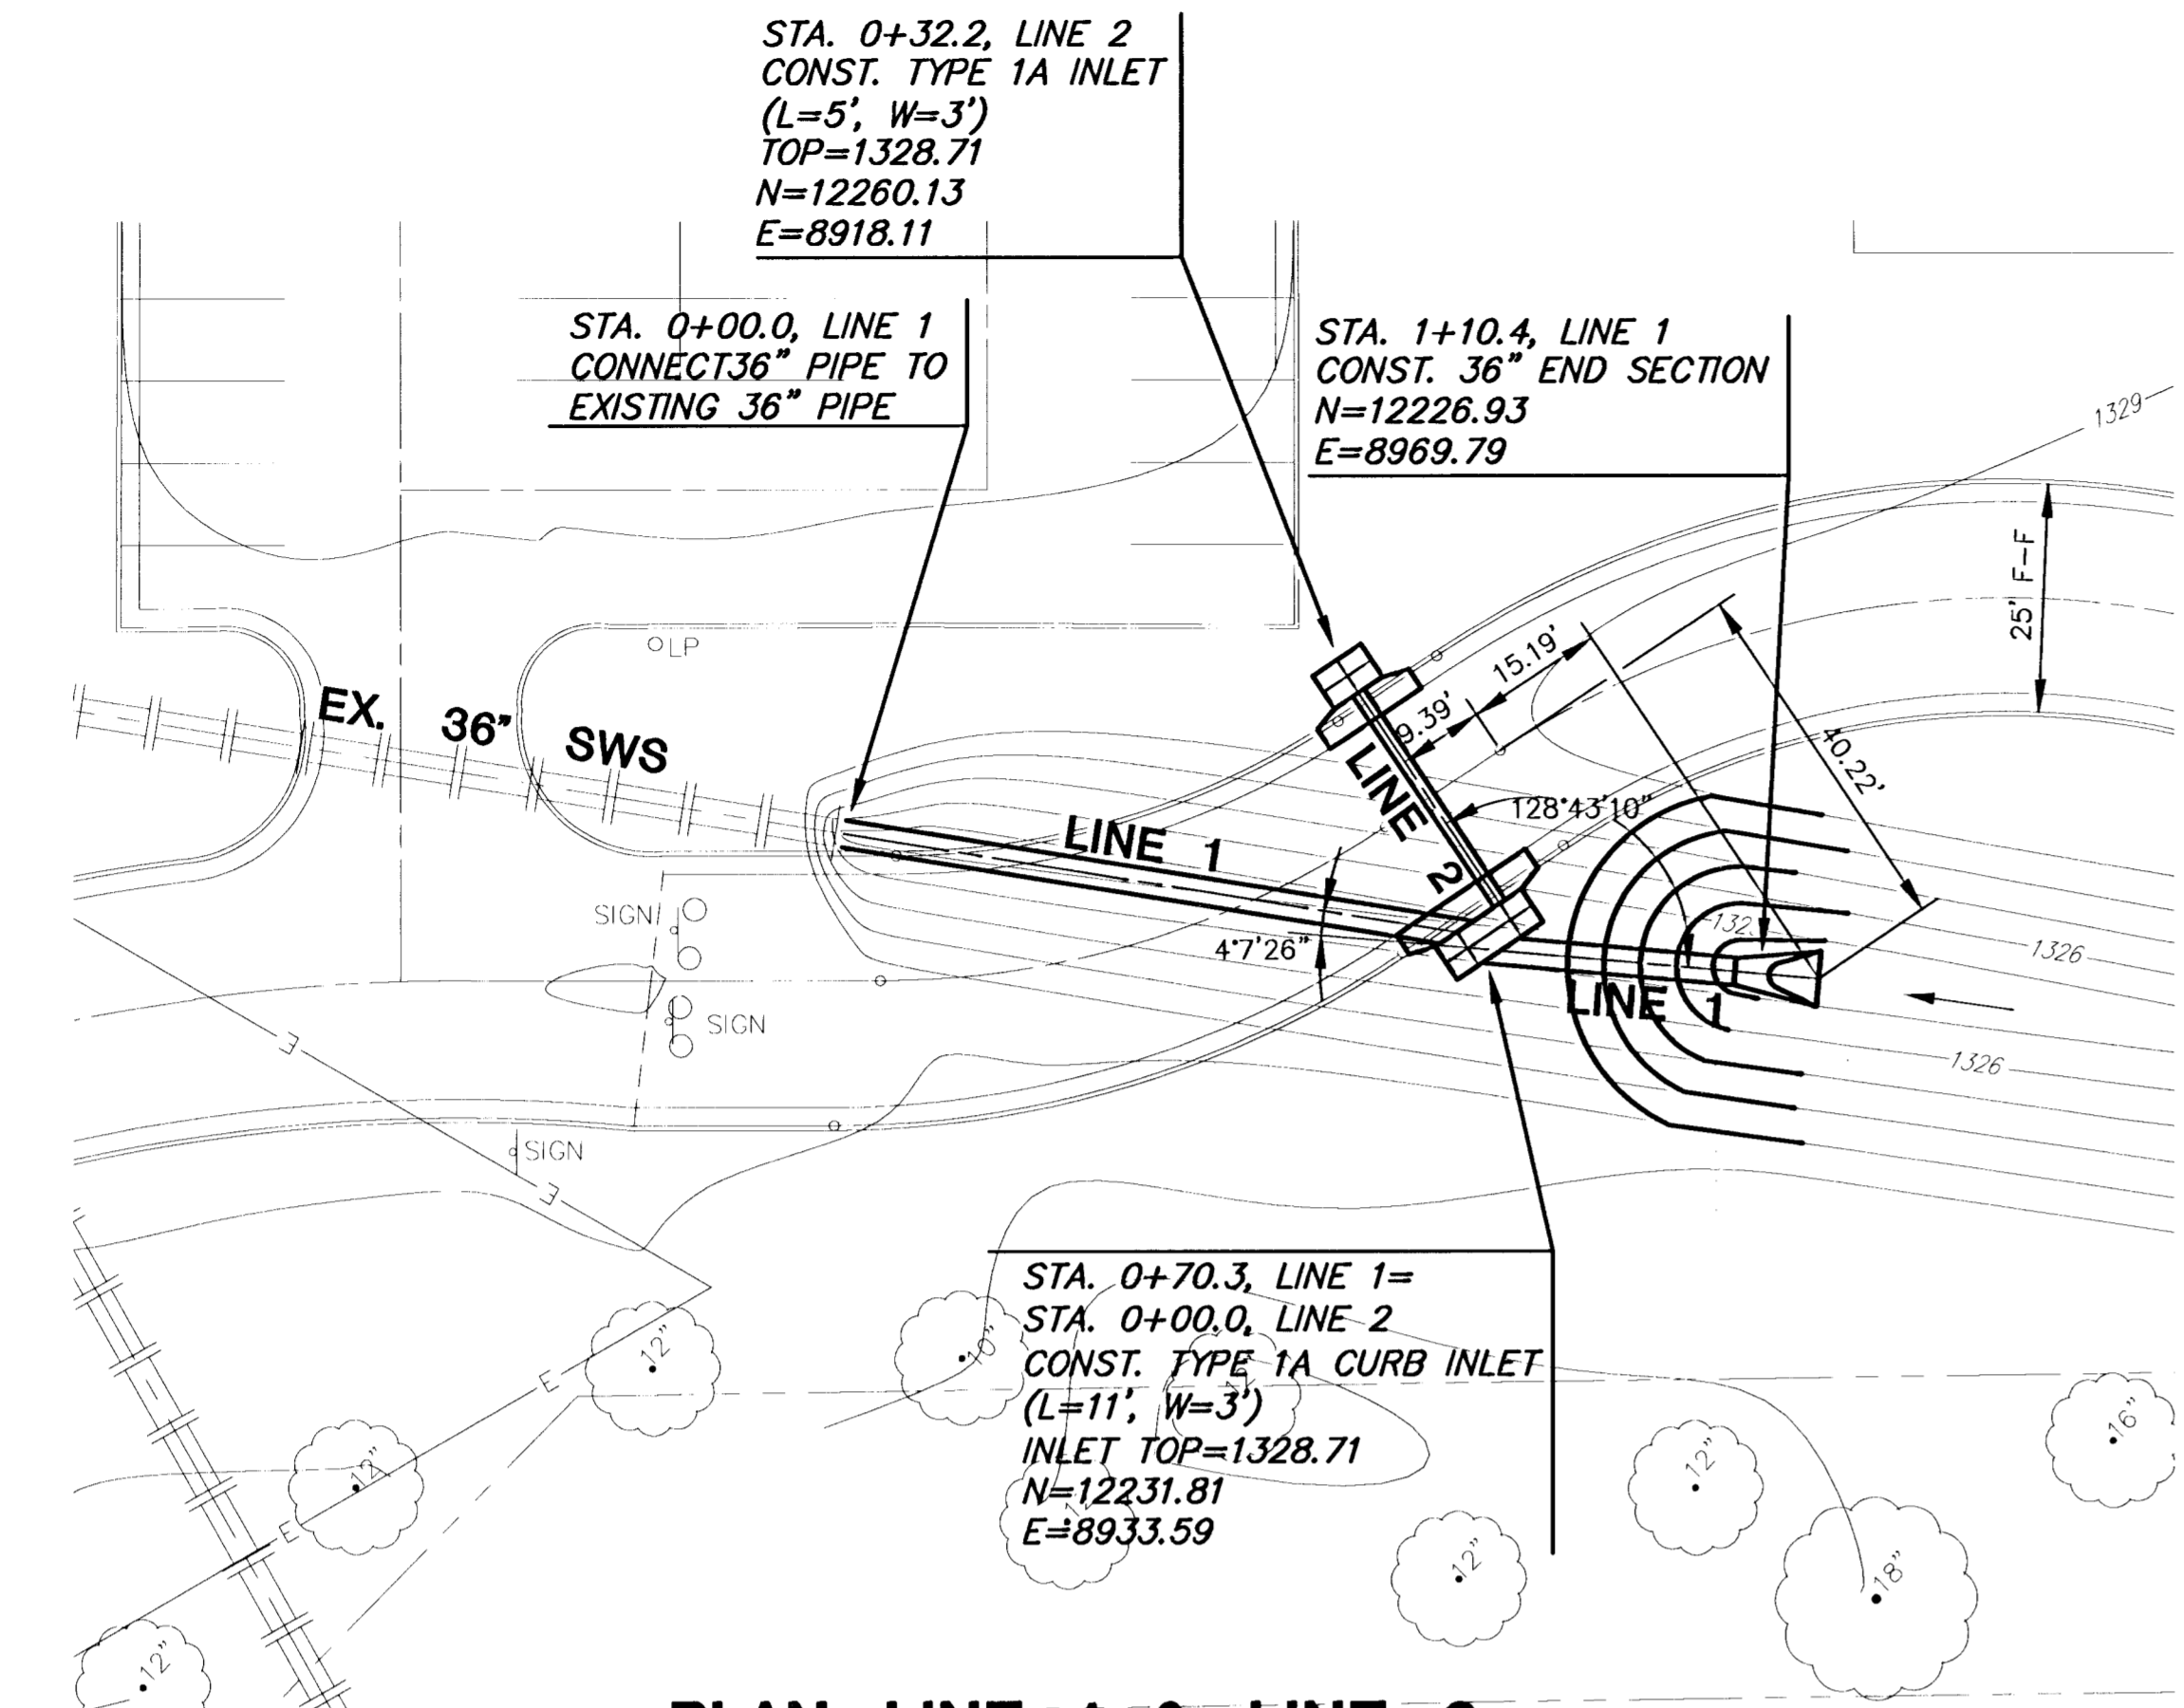

**PLAN LINE 1 & LINE 2**  
SCALE: 1"=20'

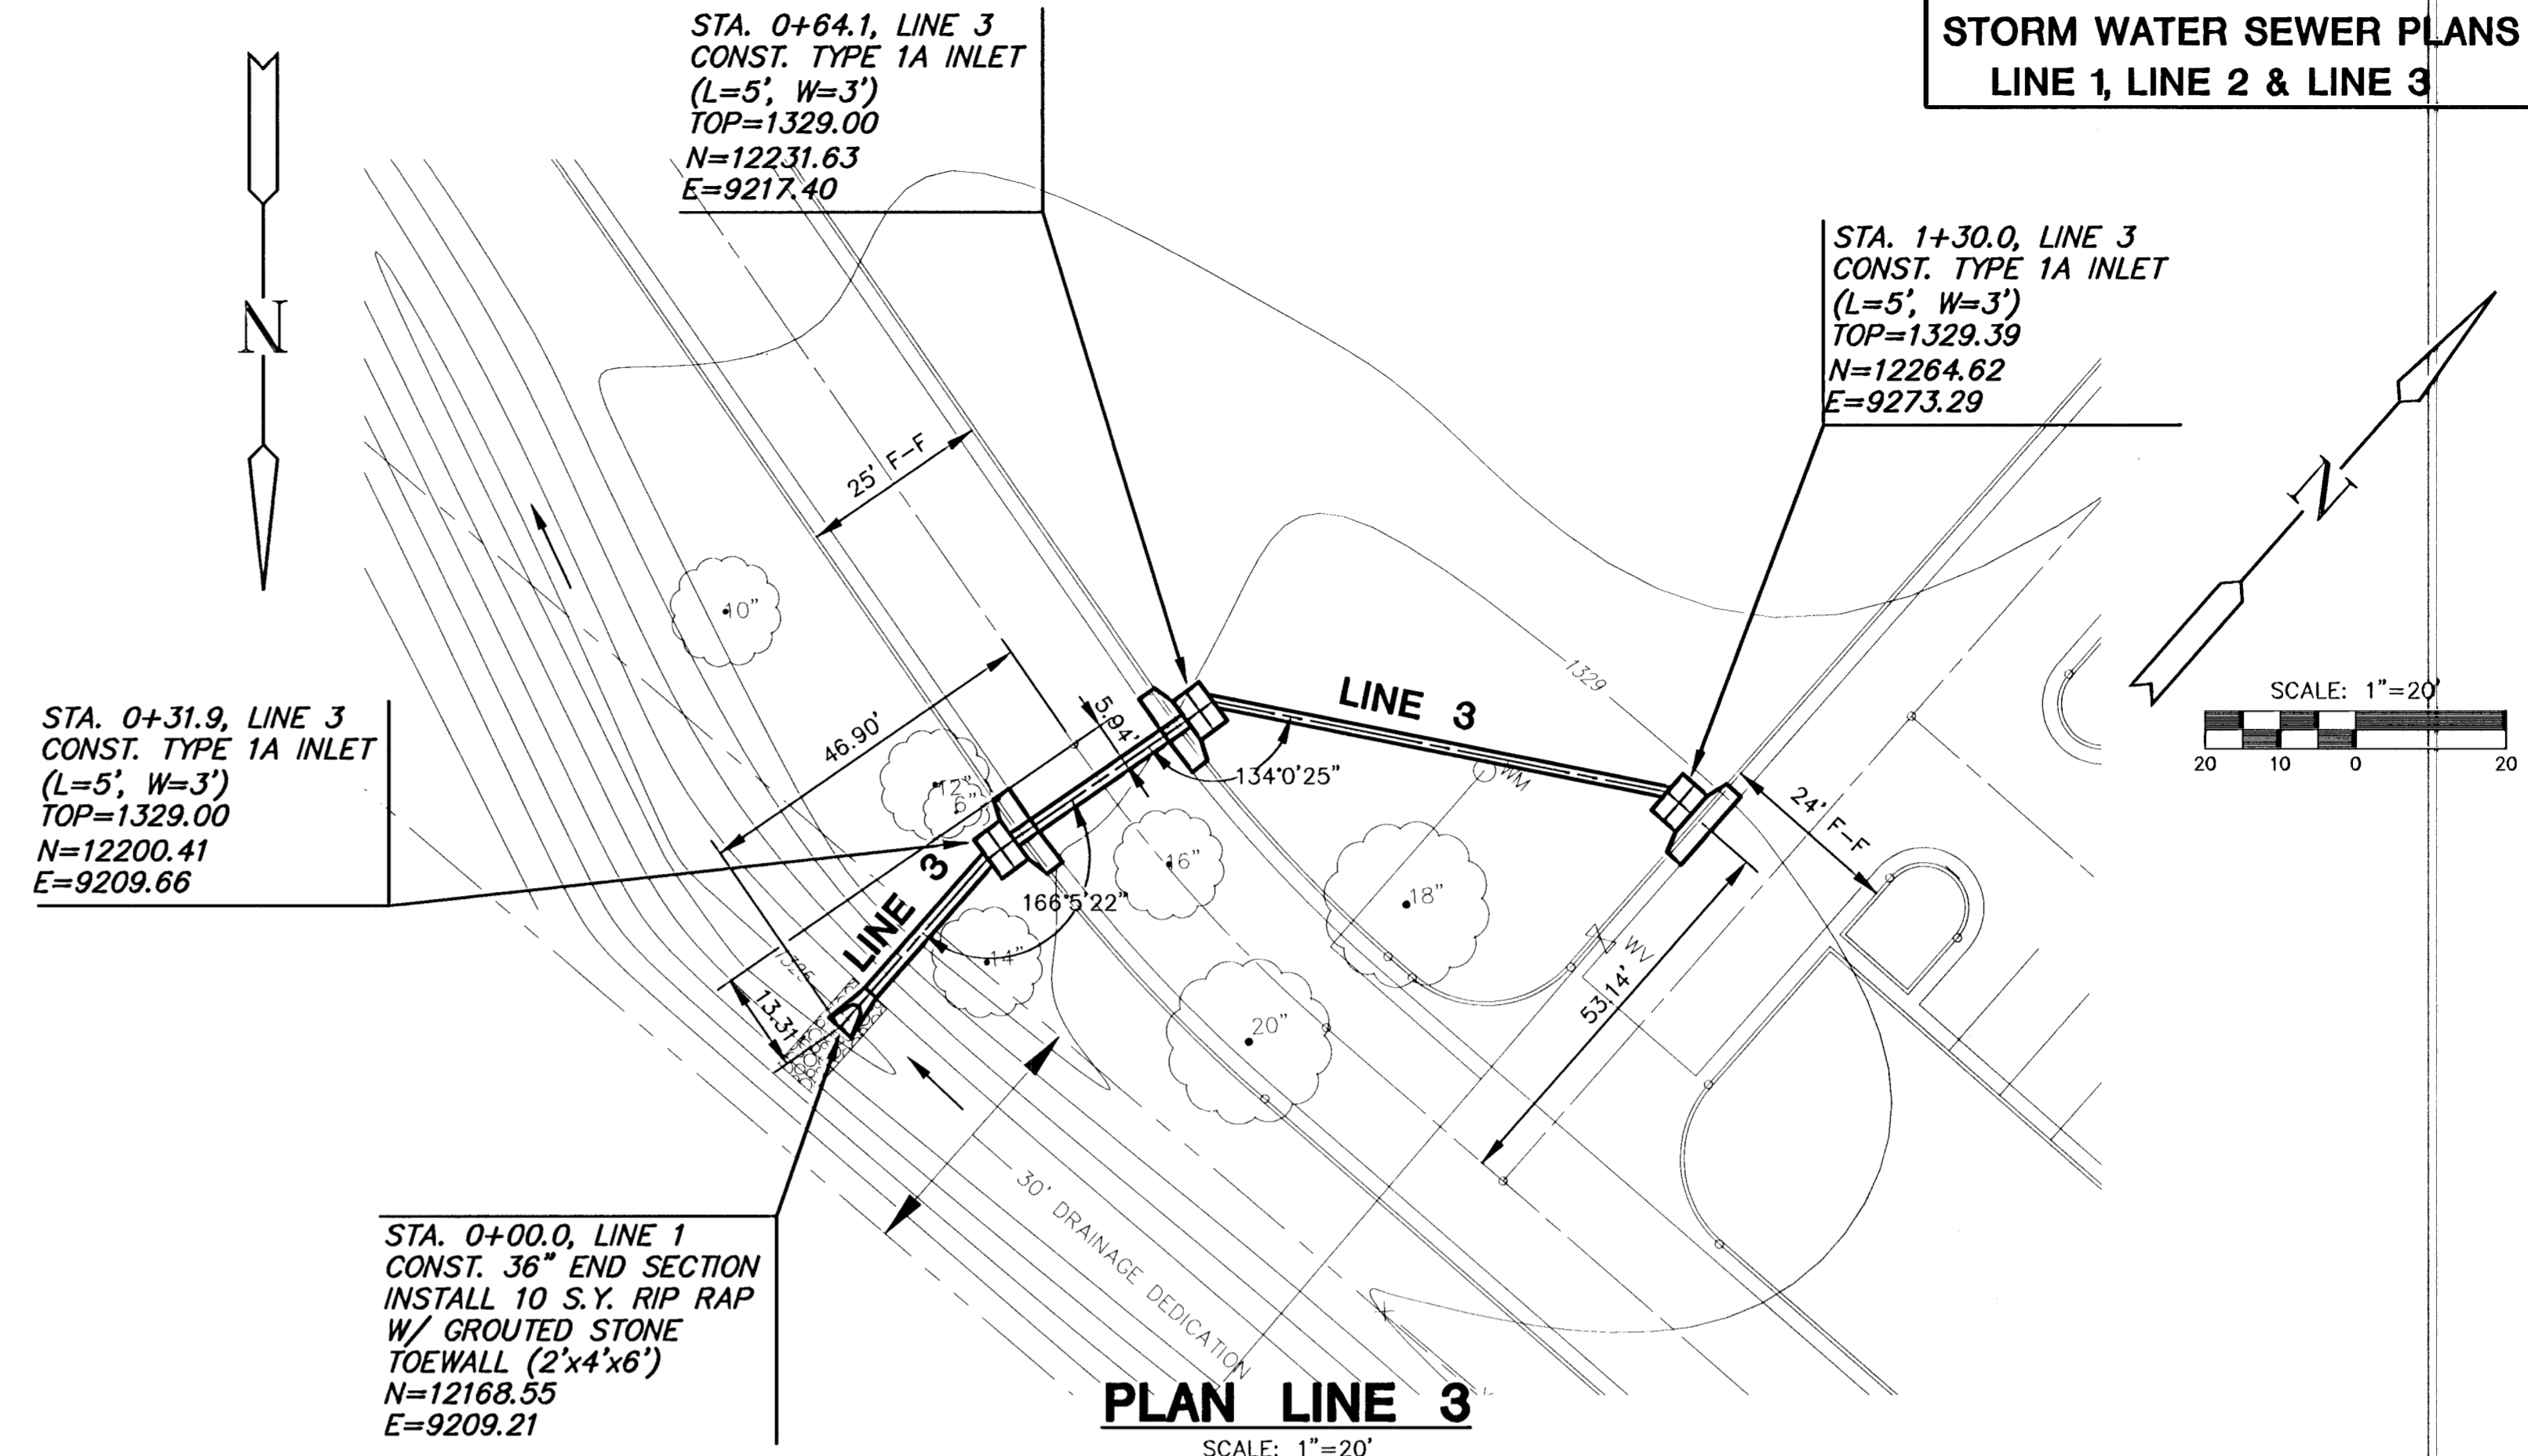

**PLAN LINE 3**  
SCALE: 1"=20'

