




S.V.A. DWG. NAME: 8003E006.DWG; DATE: 05/12/99; TIME: 16:13

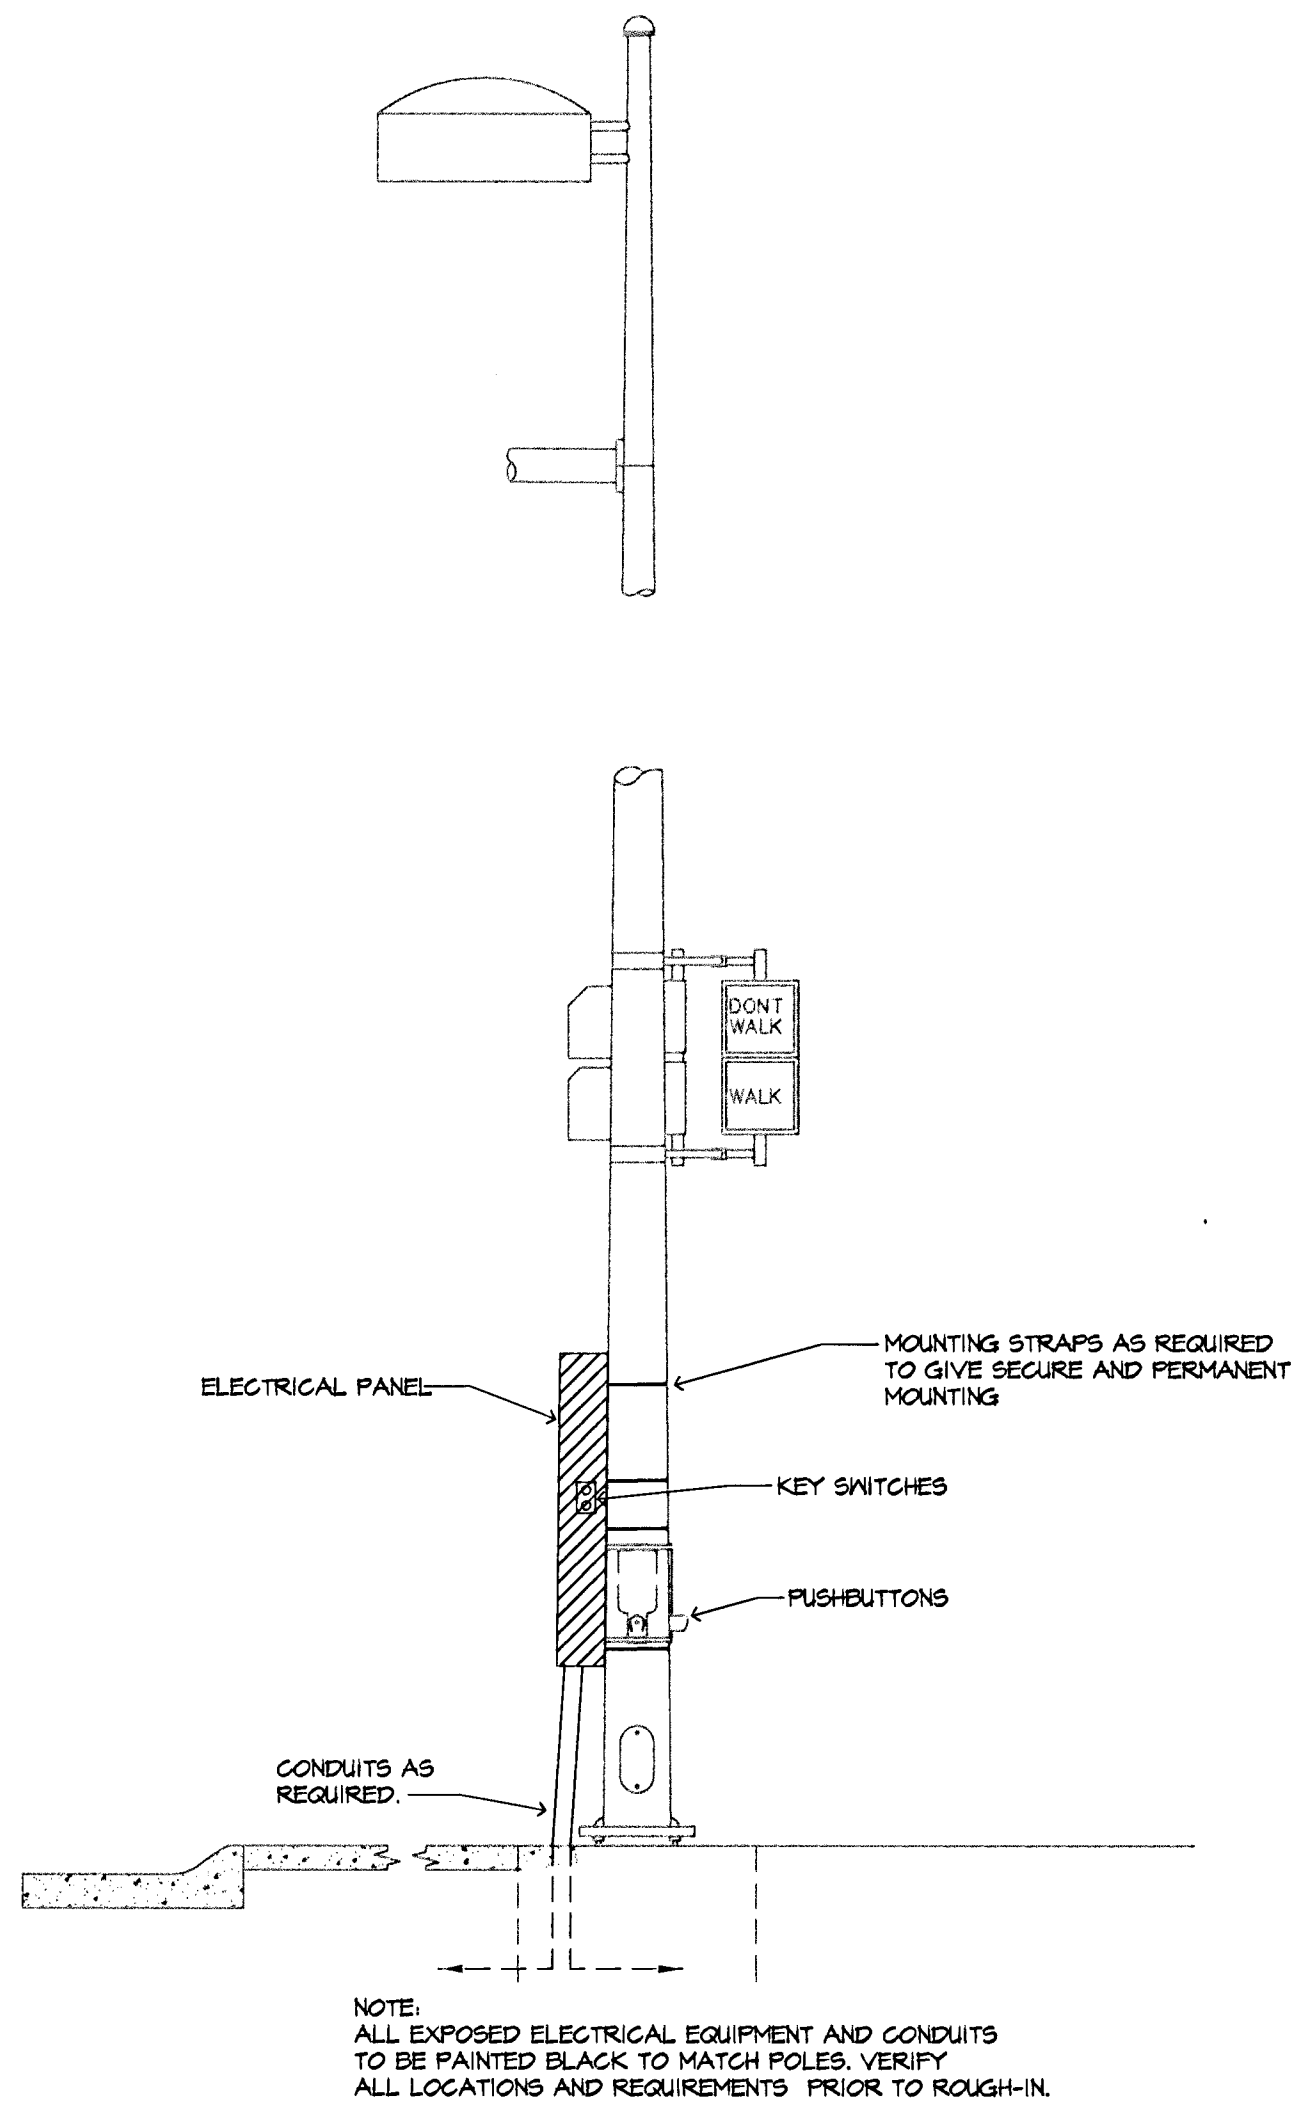

1 PANEL MOUNTING DETAIL
NO SCALE

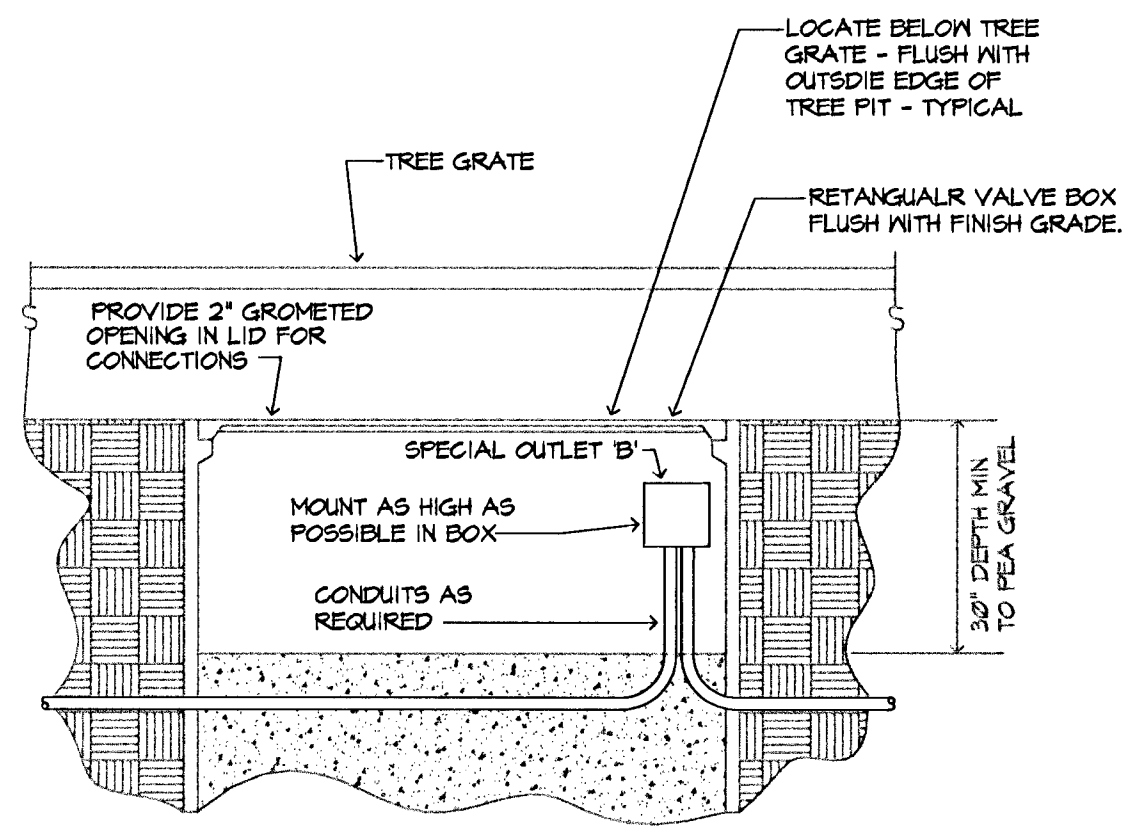


2 TYPICAL SPECIAL OUTLET B MOUNTING
NO SCALE

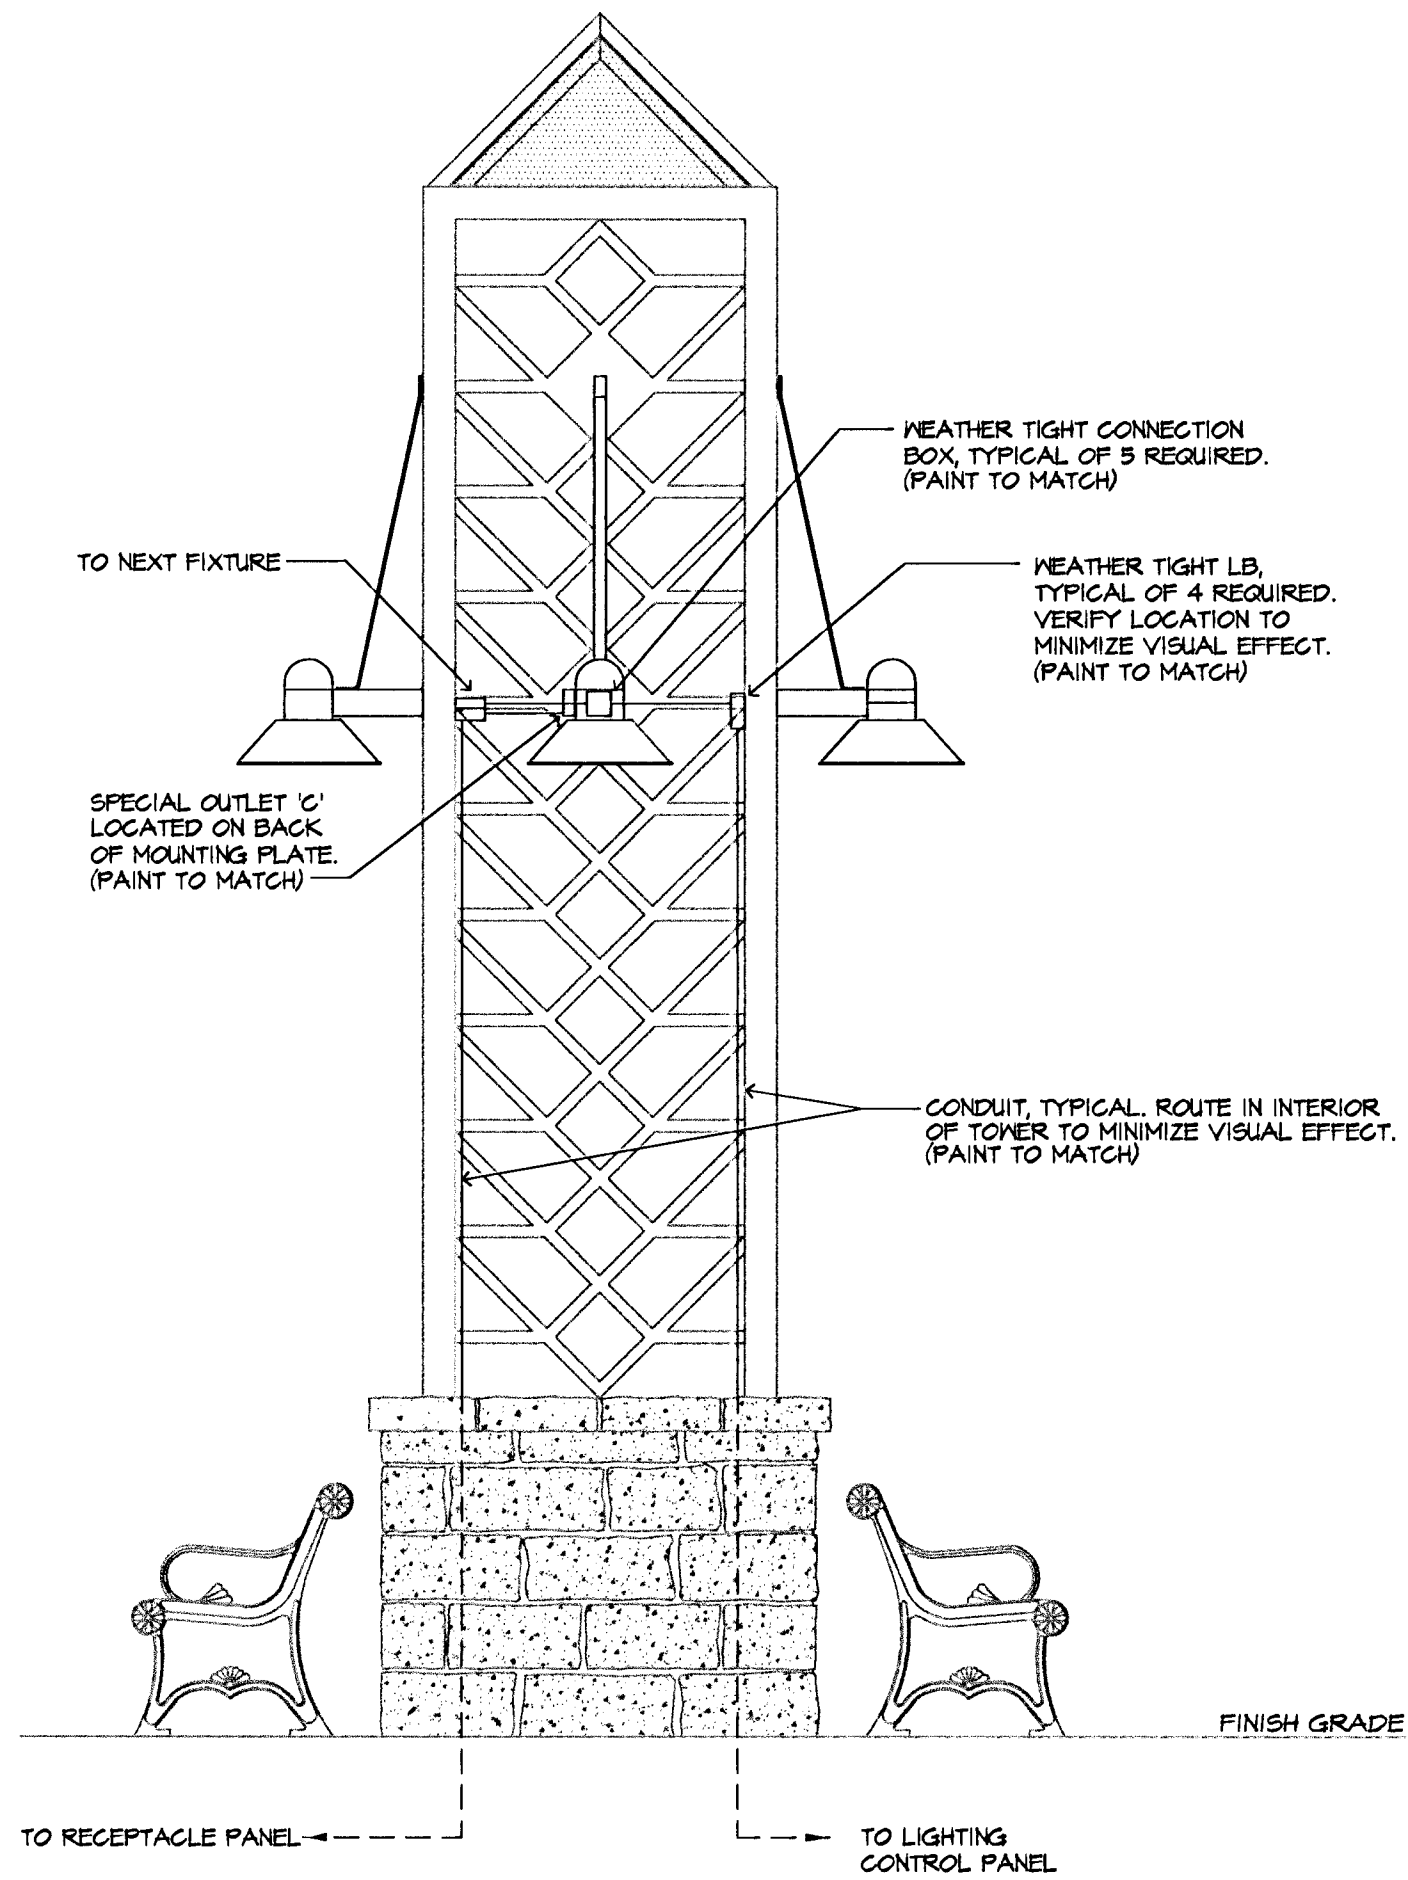

3 TYPICAL SPECIAL OUTLET C MOUNTING
NO SCALE, SEE SHEET 24, STREETSCAPES MISC. SIGNAL DETAILS.



Electrical Engineering
and Design
349 S. Hydraulic
Wichita, Ks. 67211-1908
(316) 264-3061
FAX: (316) 264-3042

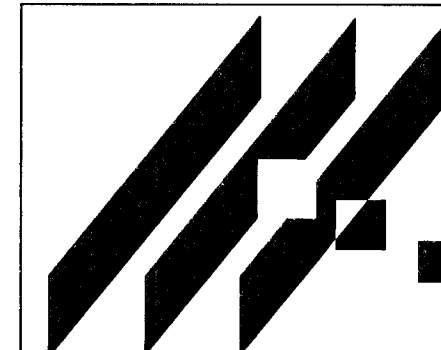

STREETSCAPES
PROJECT NAME

MISC. SIGNAL DETAILS
SHEET TITLE

MID-KANSAS ENGINEERING
CONSULTANTS, INC.
411 N. WEBB ROAD
WICHITA, KS. 67206
316-684-9600

SVA
DESIGN BY:
MAY 1998
DATE

SVA
DRAWN BY:
92010
JOB NO.

SVA
CHECKED BY:
LS 9.07
SHEET/OF