

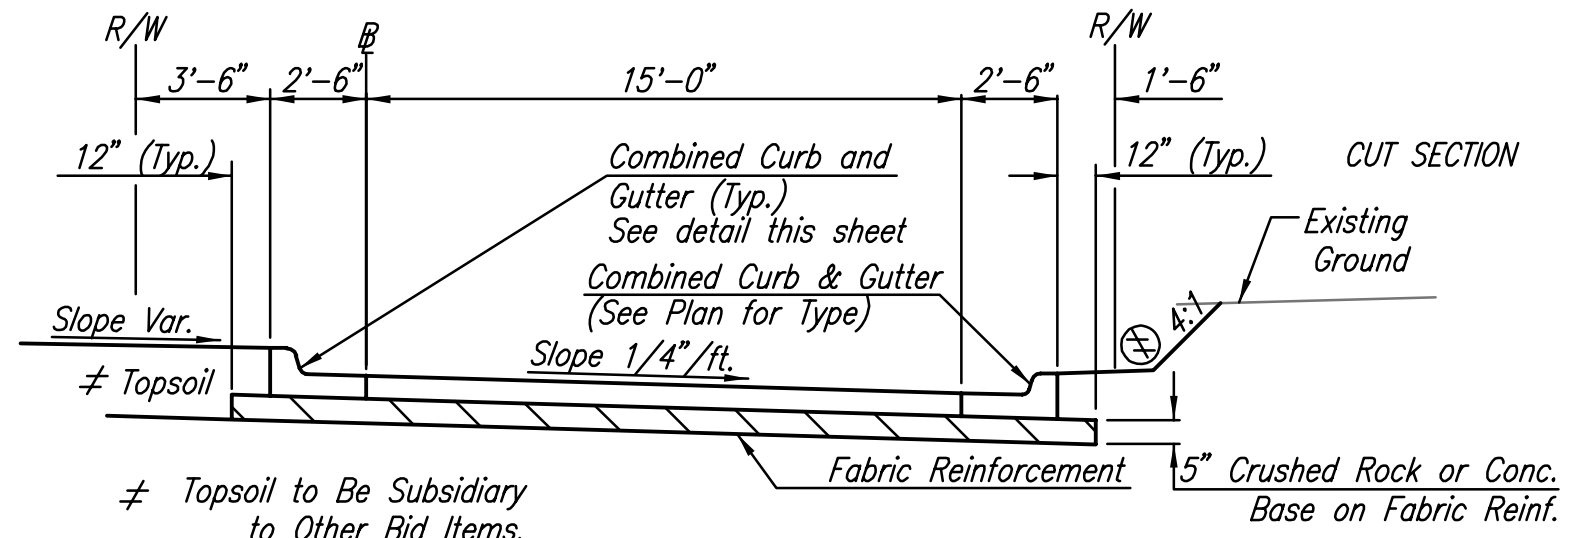
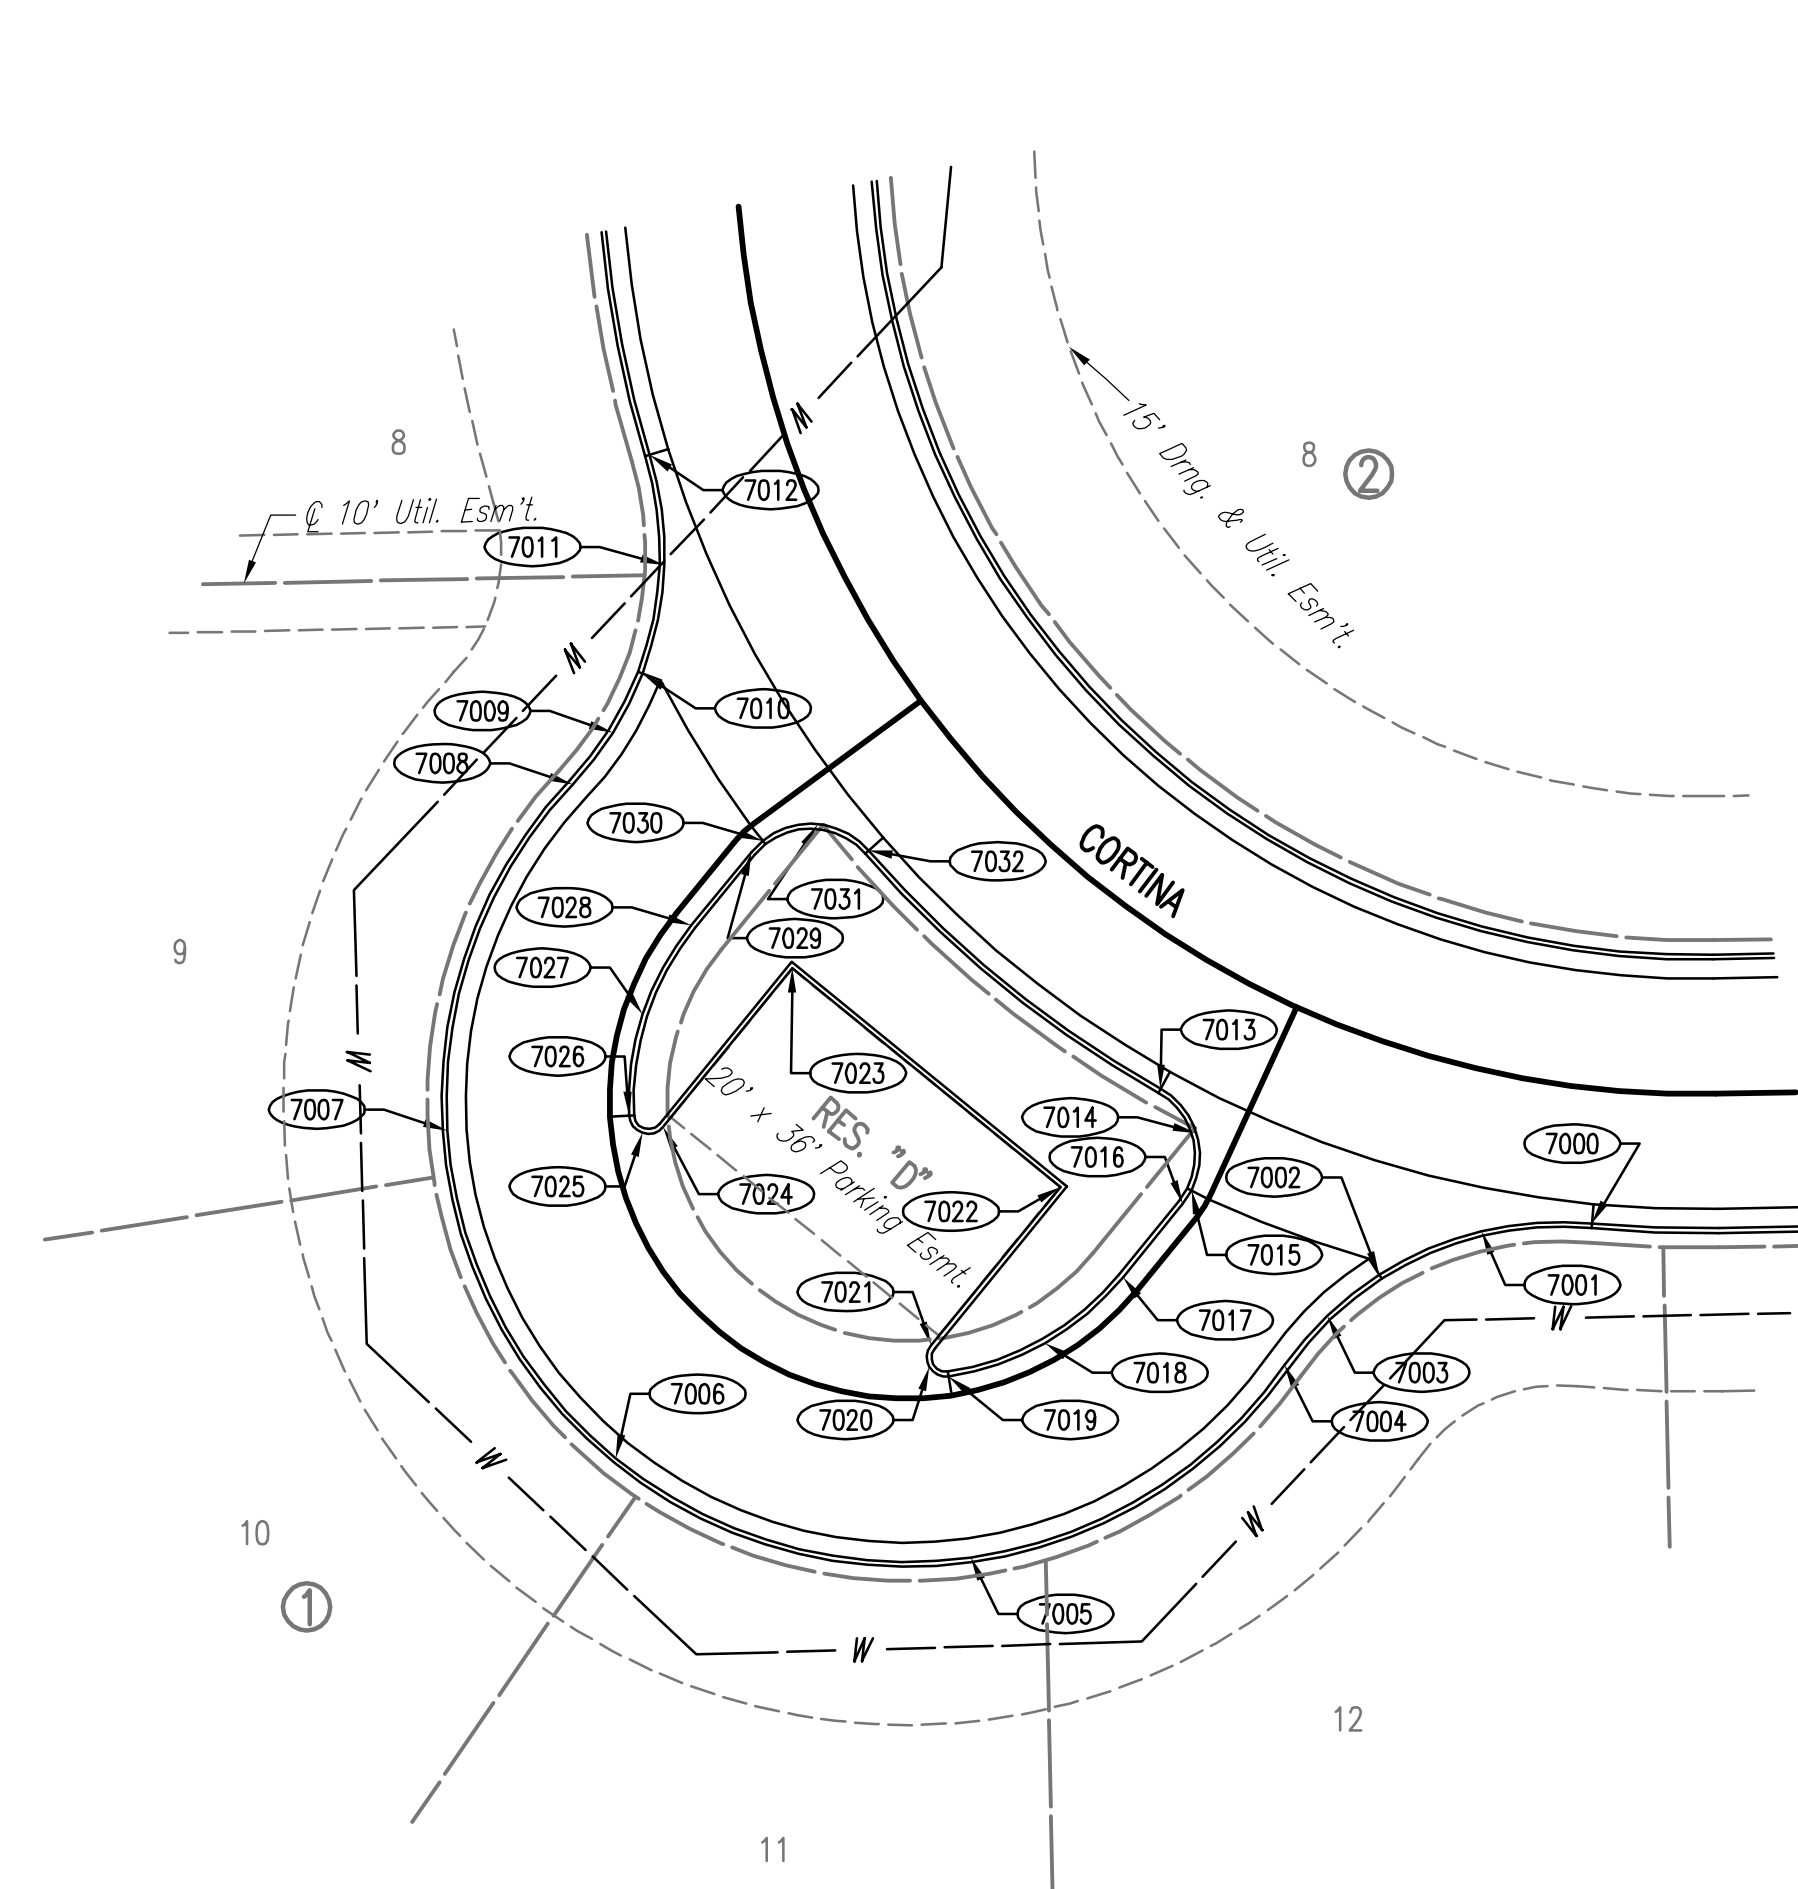
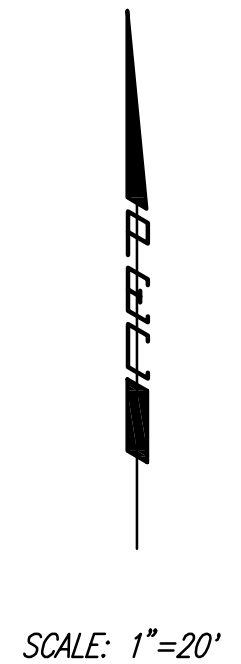


TYPICAL FILL SECTION
 @ Sta. 130+24.17 to Sta. 130+56.80
 @ Sta. 131+08.51 to Sta. 131+41.14
 ⊕ 1/4" per ft. Unless Noted Otherwise.

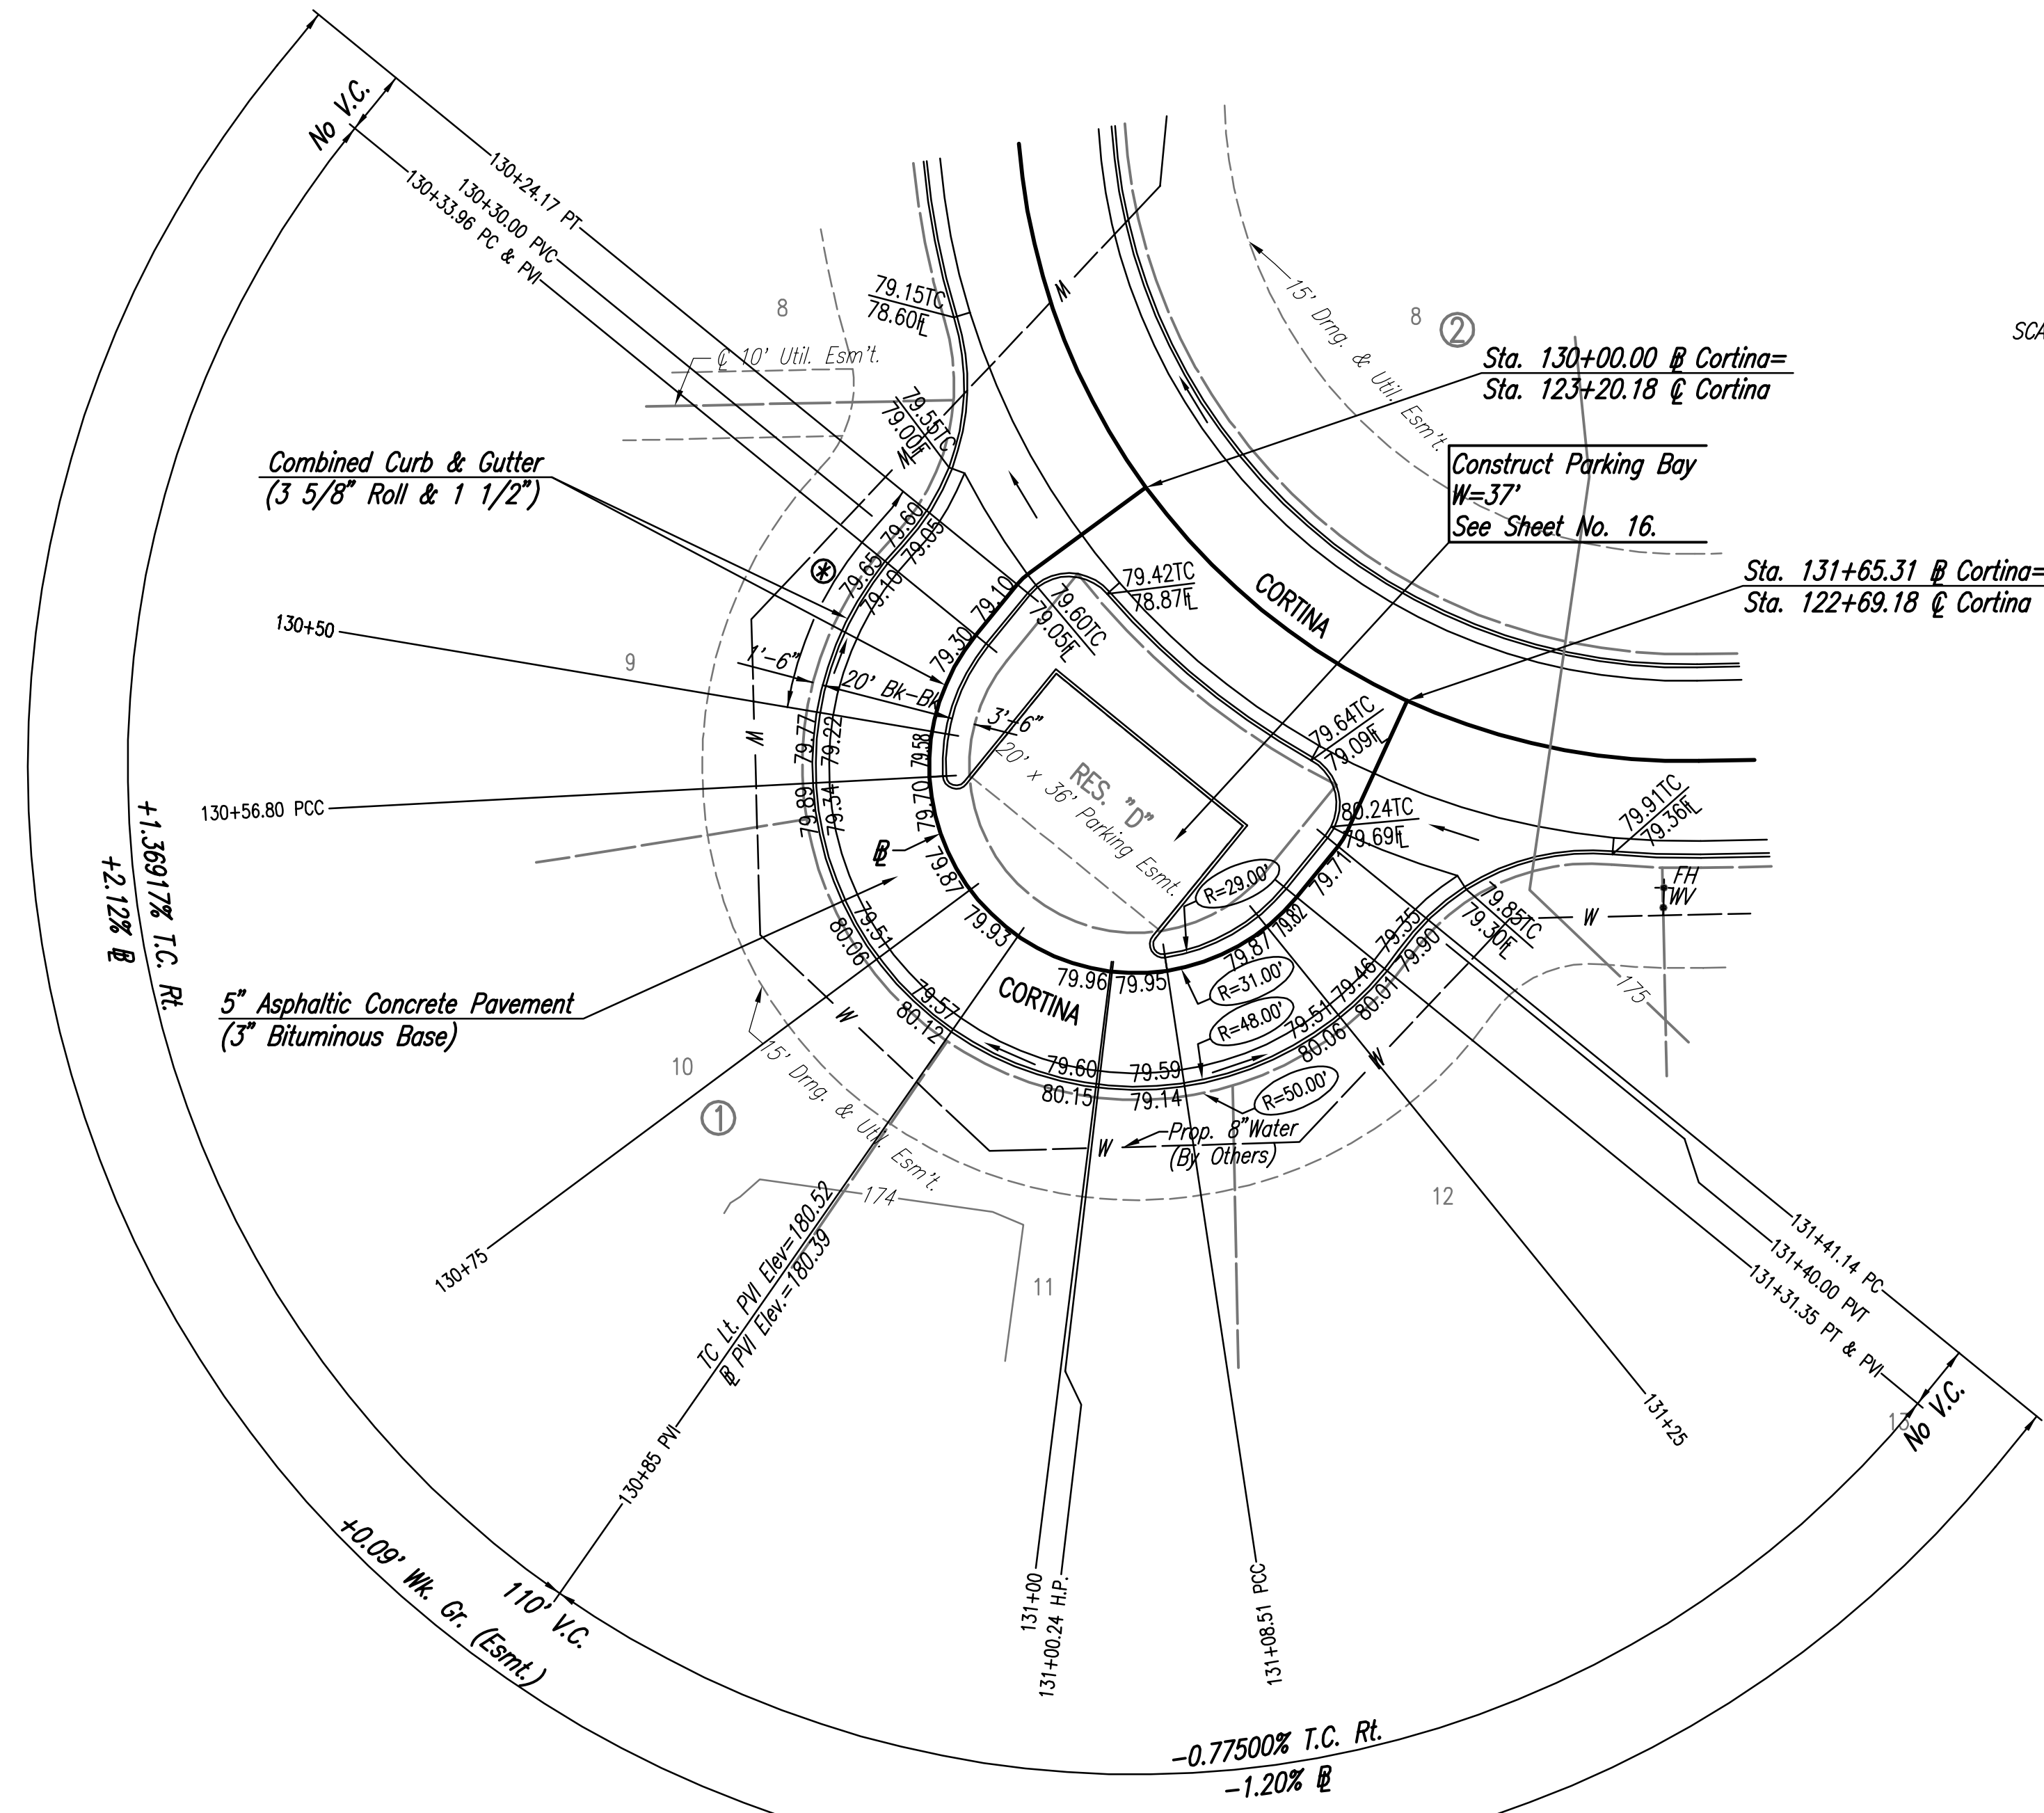

TYPICAL CUT SECTION
 @ Sta. 130+24.17 to Sta. 130+56.80
 @ Sta. 131+08.51 to Sta. 131+41.14
 ⊕ 1/4" per ft. Unless Noted Otherwise.

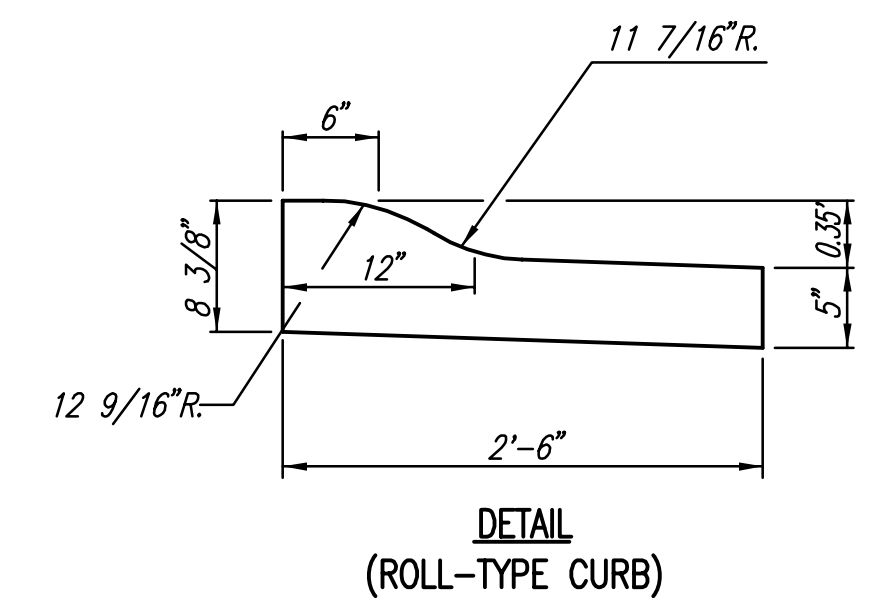

COORDINATE LIST		
POINT	NORTH	EAST
7000	25,435.0293	16,965.9575
7001	25,434.2135	16,954.4264
7002	25,429.6860	16,943.7899
7003	25,425.4546	16,938.4081
7004	25,420.2565	16,933.9529
7005	25,400.2349	16,901.2273
7006	25,410.5852	16,864.2854
7007	25,444.6953	16,846.7263
7008	25,480.7754	16,859.7669
7009	25,486.1839	16,863.9642
7010	25,492.3059	16,867.0285
7011	25,503.6350	16,869.3274
7012	25,515.0950	16,867.8105
7013	25,449.0914	16,921.0219
7014	25,444.4374	16,924.7628
7015	25,438.4893	16,924.2389
7016	25,437.0575	16,923.3064
7017	25,429.4475	16,917.0984
7018	25,422.5863	16,908.9913
7019	25,419.1041	16,898.9576
7020	25,420.0911	16,896.9215
7021	25,422.3459	16,897.1092
7022	25,438.8356	16,910.5611
7023	25,461.5919	16,882.6657
7024	25,445.1022	16,869.2139
7025	25,444.4655	16,867.0426
7026	25,446.2618	16,865.6668
7027	25,456.7905	16,867.0628
7028	25,466.1104	16,872.1559
7029	25,473.7204	16,878.3639
7030	25,474.9215	16,879.5792
7031	25,476.6294	16,885.3008
7032	25,473.8995	16,890.6114

⊕ = COORDINATE POINT NO.
 SEE SHEET NO. 3 FOR PLAT COORDINATES

NOTE: THIS STREET TO BE CONSTRUCTED WITH ROLL-TYPE CURB. TOP OF CURB ELEVATIONS GIVEN ARE FOR FULL HEIGHT CURB.

⊕ 25.8' Transition from No Crown to 1/4"/ft.

Sowed: 06-05-2007 6:42:10 AM by BJS
 Plot Scale: 1:20 06-11-2007 10:03:04 AM by BEJ
 J:\SEN\001\2006\0611\2007-06-05 to Wichita Street.DWG\13-STR-CORTINA

No.	Revision	By	Date
FONTANA 3RD ADDITION			
CORTINA			
STA. 130+00 TO STA. 131+65.31 JAMES L. ARMOUR, P.E. - CITY ENGINEER CITY OF WICHITA PROJECT NO. 472-84091			
Professional Engineering Consultants, P.A.			
303 S. TOPEKA • WICHITA, KANSAS 67202 316-262-2691 • FAX 316-262-3003			
Designed by	BDB, BMM	Job No.	35-06611-000
Drawn by	BJS, TAT, BMM	Date	November 2006
			Sheet 13 of 58