


160 150 140 130 120 110 100 90 80 70 60 50 40 30 20 10 0 10 20 30 40 50 60 70 80 90 100

PROJECT NO.	YEAR	SHEET NO.	TOTAL SHEETS
35-06611-000		58	58

110 120 130 140 150 160

NOTE BOOK NO.	TEMPLATE AREAS CHECKED

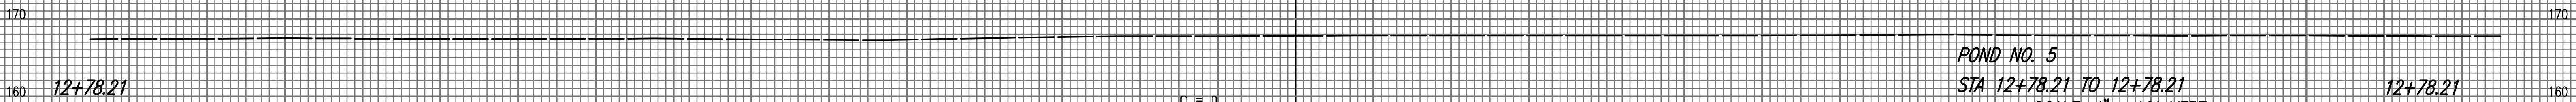

C = 0

*POND NO. 5*  
*STA 12+78.21 TO 12+78.21*  
 SCALE: 1" = 10' VERT.  
 1" = 10' HORIZ.

Saved: 06-04-2007 8:40:40 PM by BFL  
 Plot Scale: 1:1 06-11-2007 10:47:33 AM by BFL  
 J:\SENTOU\2006\06611\2007-06-05 to Wichita Street\DWG\98-CROSS SECTION

160 150 140 130 120 110 100 90 80 70 60 50 40 30 20 10 0 10 20 30 40 50 60 70 80 90 100 110 120 130 140 150 160