



PLAN  
REINFORCED VALLEY GUTTER

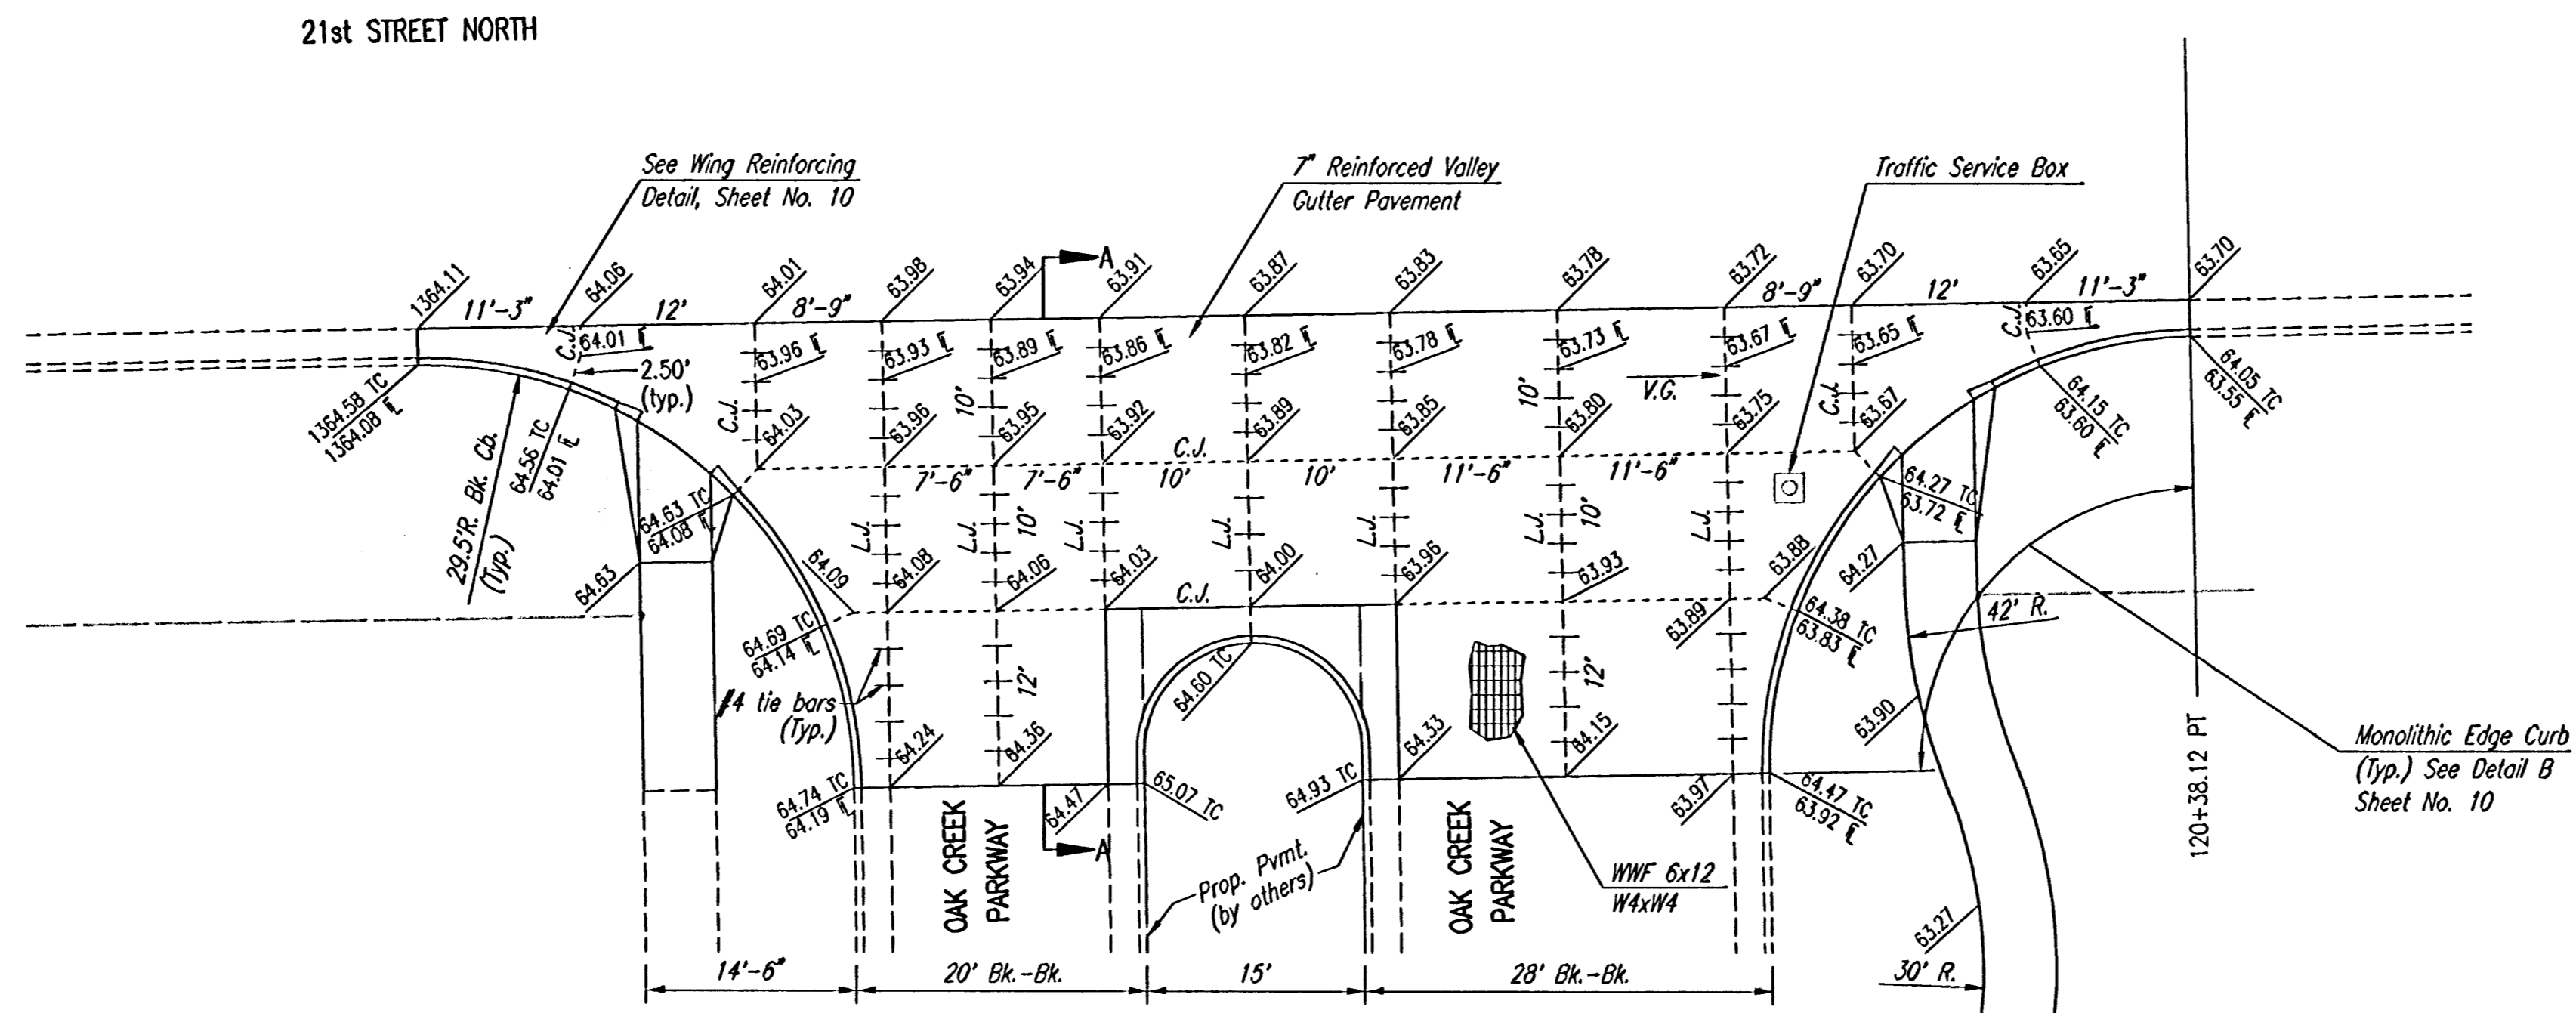

PLAN  
REINFORCED VALLEY GUTTER

SCALE: 1" = 10'

Solved 06-05-2006 8:45:06 AM by BJS  
 Plot Scale 1:10 06-05-2006 9:18:42 AM by BJS  
 C:\004\04688\03\04688-C-ValleyGutterPlan

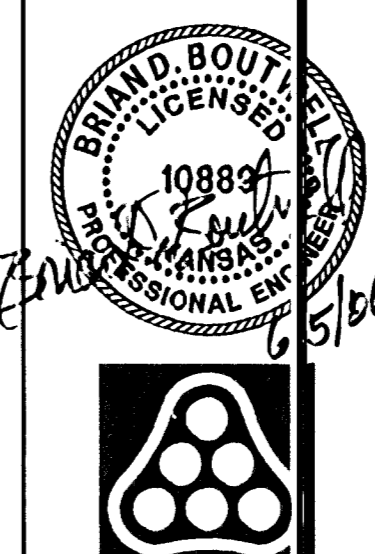

No.	Revision	By	Date
	OAK CREEK-PHASE 1 21ST ST. N. DECEL LANE		
<b>VALLEY GUTTER PLANS</b>			
JAMES L. ARMOUR, P.E. - CITY ENGINEER CITY OF WICHITA PROJECT NO. 472-84206 <b>Professional Engineering Consultants, P.A.</b> 303 S. TOPEKA • WICHITA, KANSAS 67202 316-262-2691 • FAX 316-262-3003			
Designed by	BDB, BLB	Job No.	35-04688-003
Drawn by	BJS, JMU	Date	January 2005
			Sheet 9 of 28