




EXC = 11.0
LF = 0.9
CF = 0.0

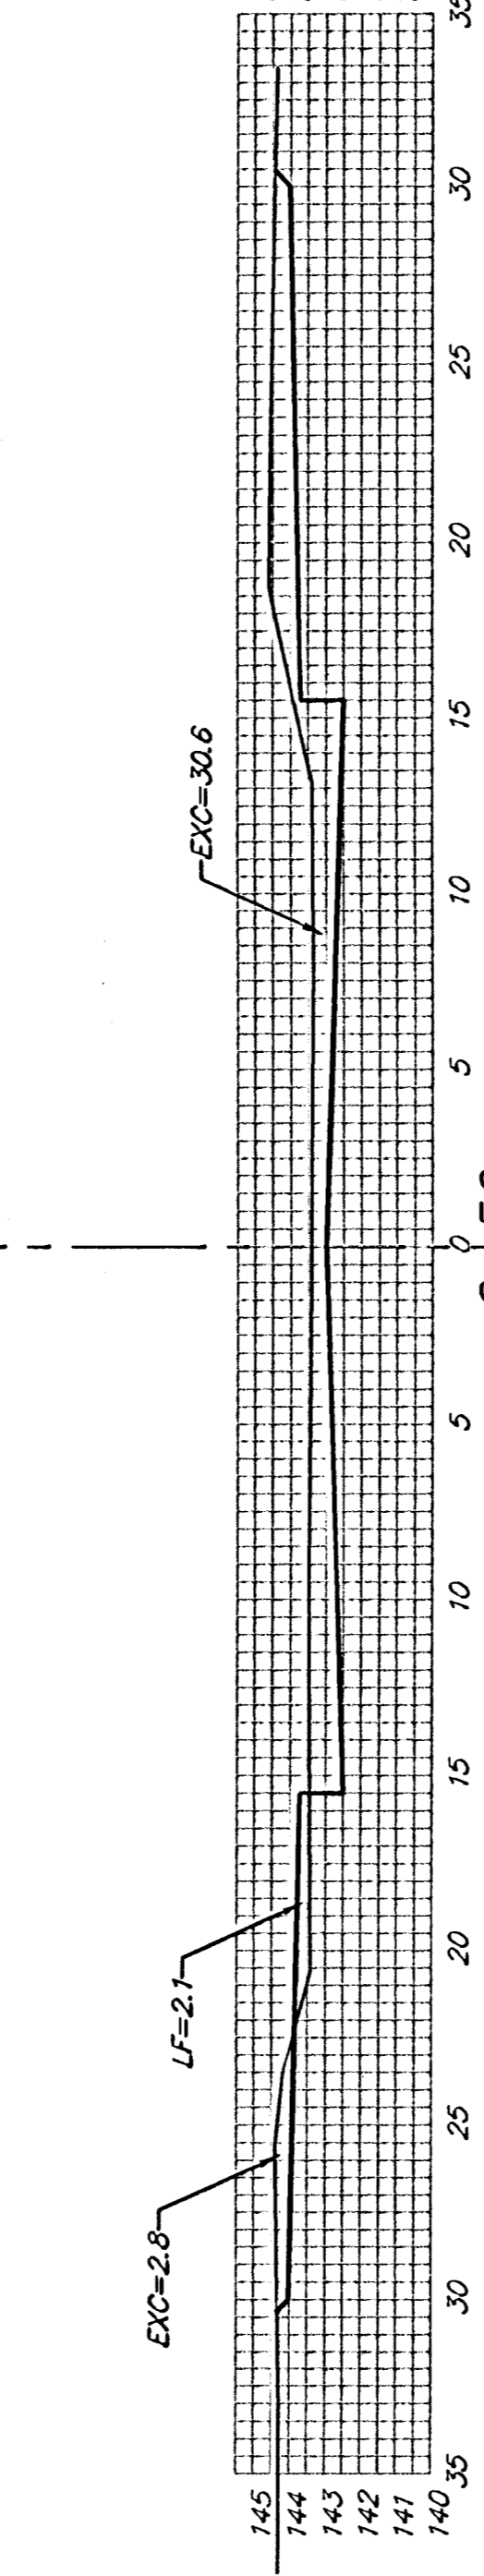


EXC = 60.3
LF = 1.9
CF = 0.0

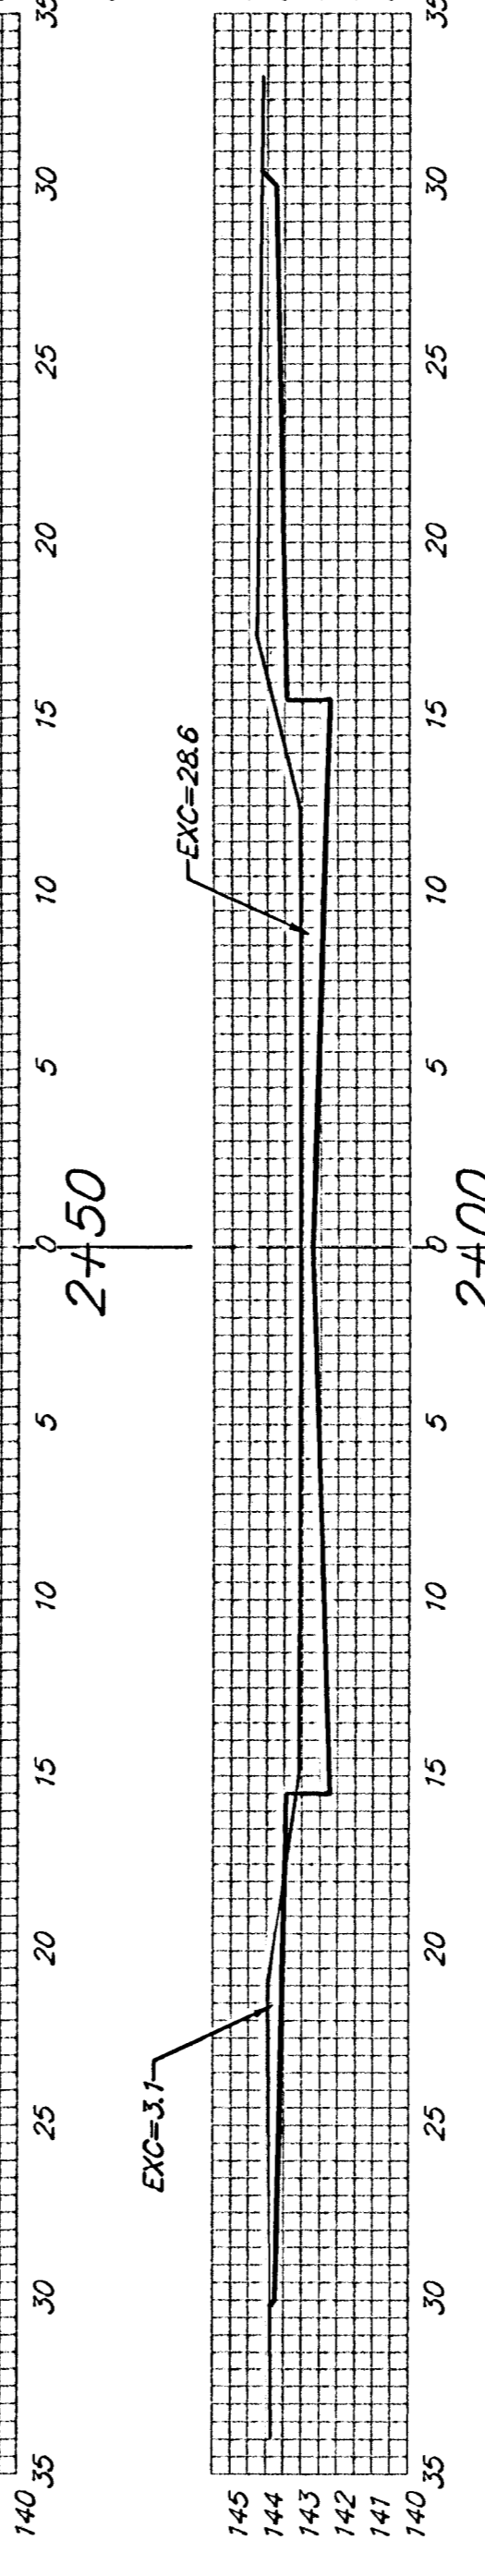


EXC = 55.6
LF = 0.0
CF = 0.0

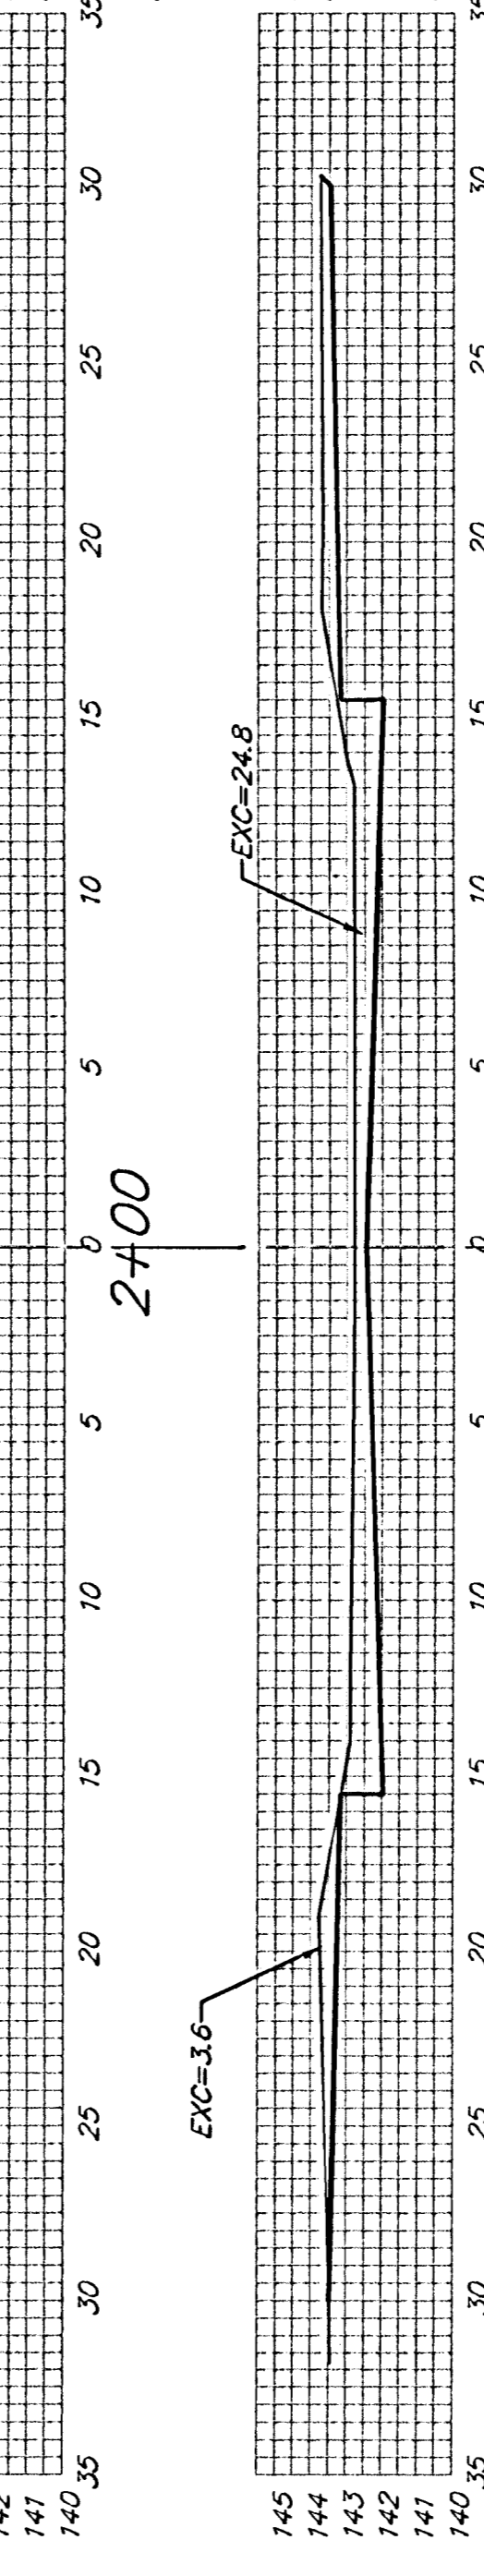


EXC = 48.0
LF = 0.0
CF = 0.0

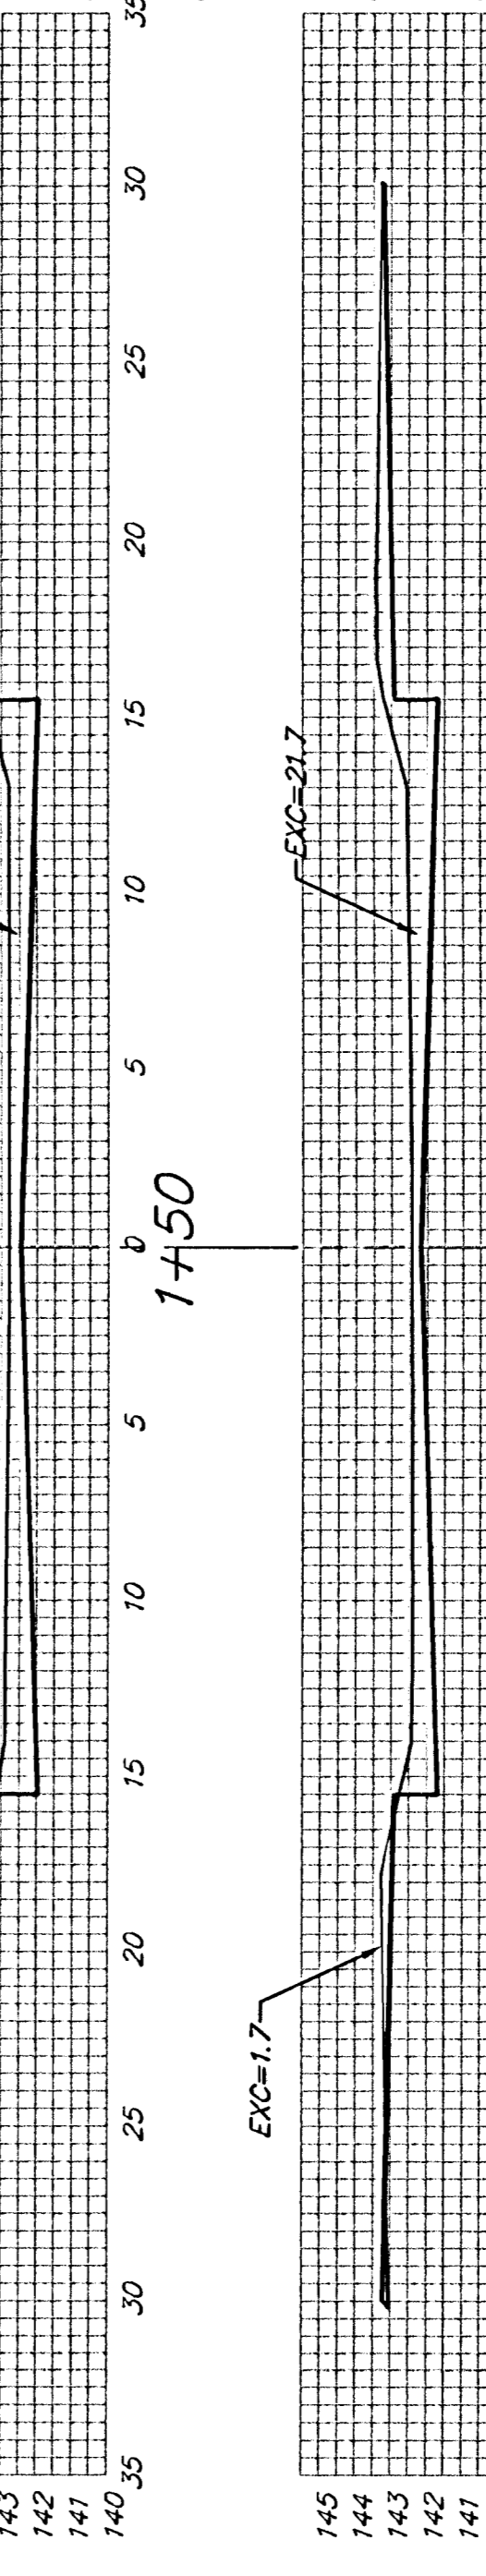

EXC = 46.4
LF = 0.0
CF = 0.0

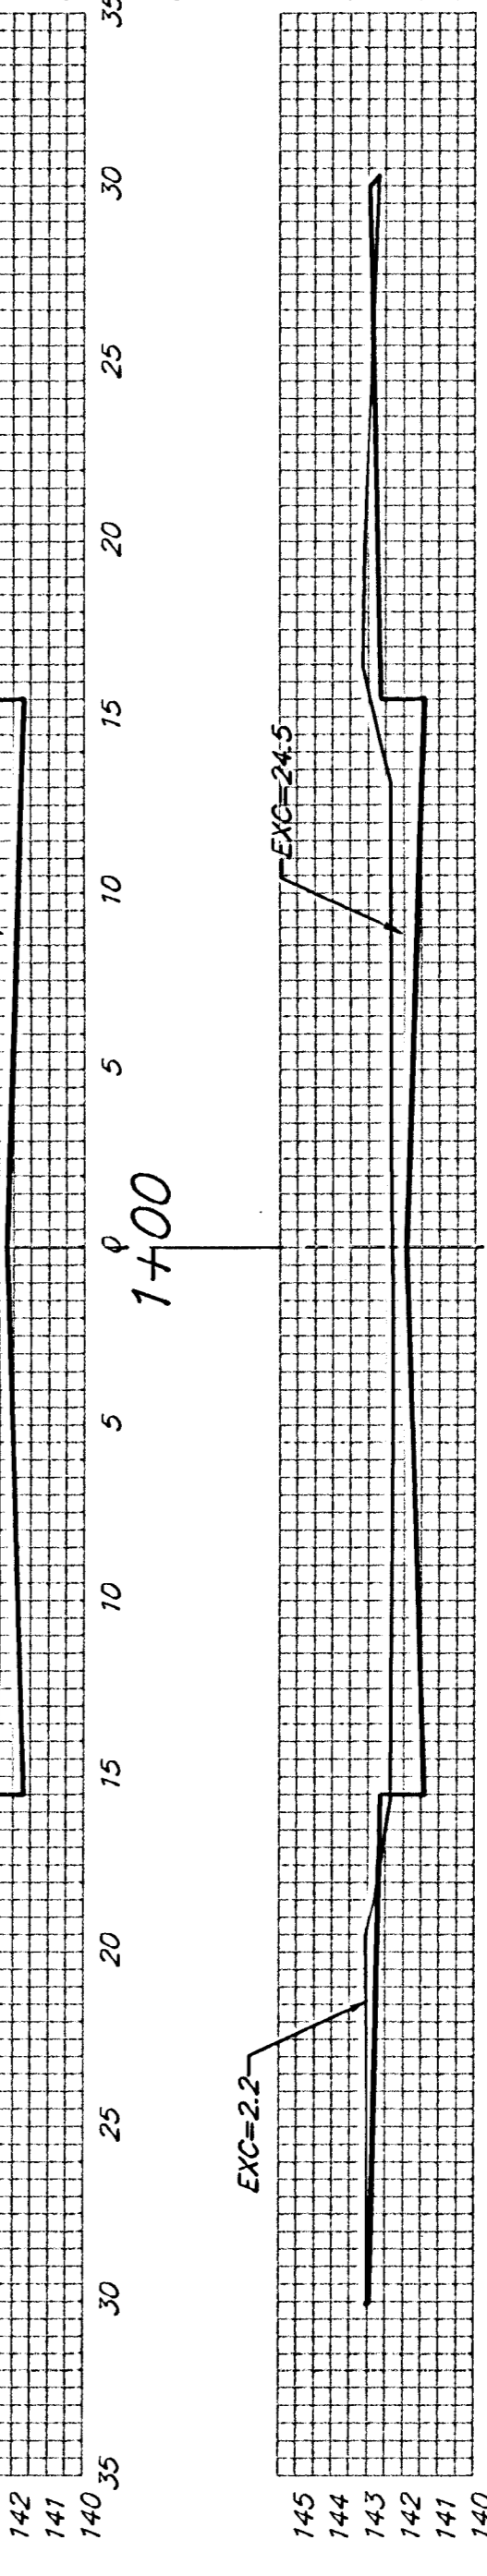

EXC = 13.3
LF = 0.0
CF = 0.0

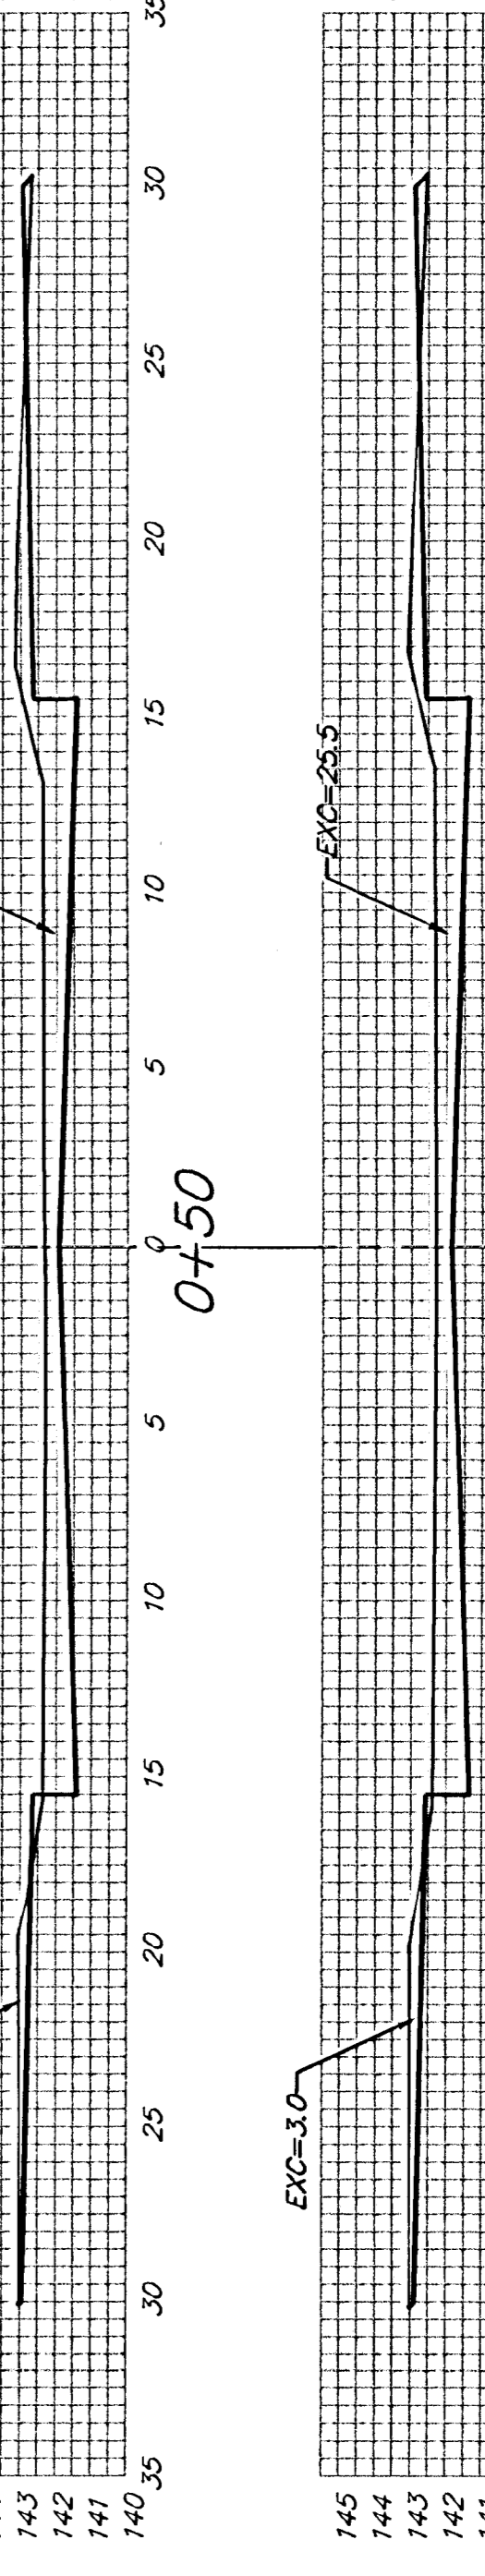

0+37.02
SANDPLUM CT.

Sheet Totals:
Excavation = 234.6 C.Y.
Loose Fill = 2.8 C.Y.
Compacted Fill = 0.0 C.Y.

BAUGHMAN COMPANY P.A.
ENGINEERING, SURVEYING, & PLANNING
316-262-7271 • 315 ELLIS • WICHITA, KANSAS 67211

PROJECT NUMBER
472-83410

REV.
SHEET **11**
OF **13**