



FEMA REGION NO.	STATE	PROJECT NO.	FISCAL YEAR	SHEET NO.	TOTAL SHEETS
7	KANSAS	KA-0407-01	2005	3	16

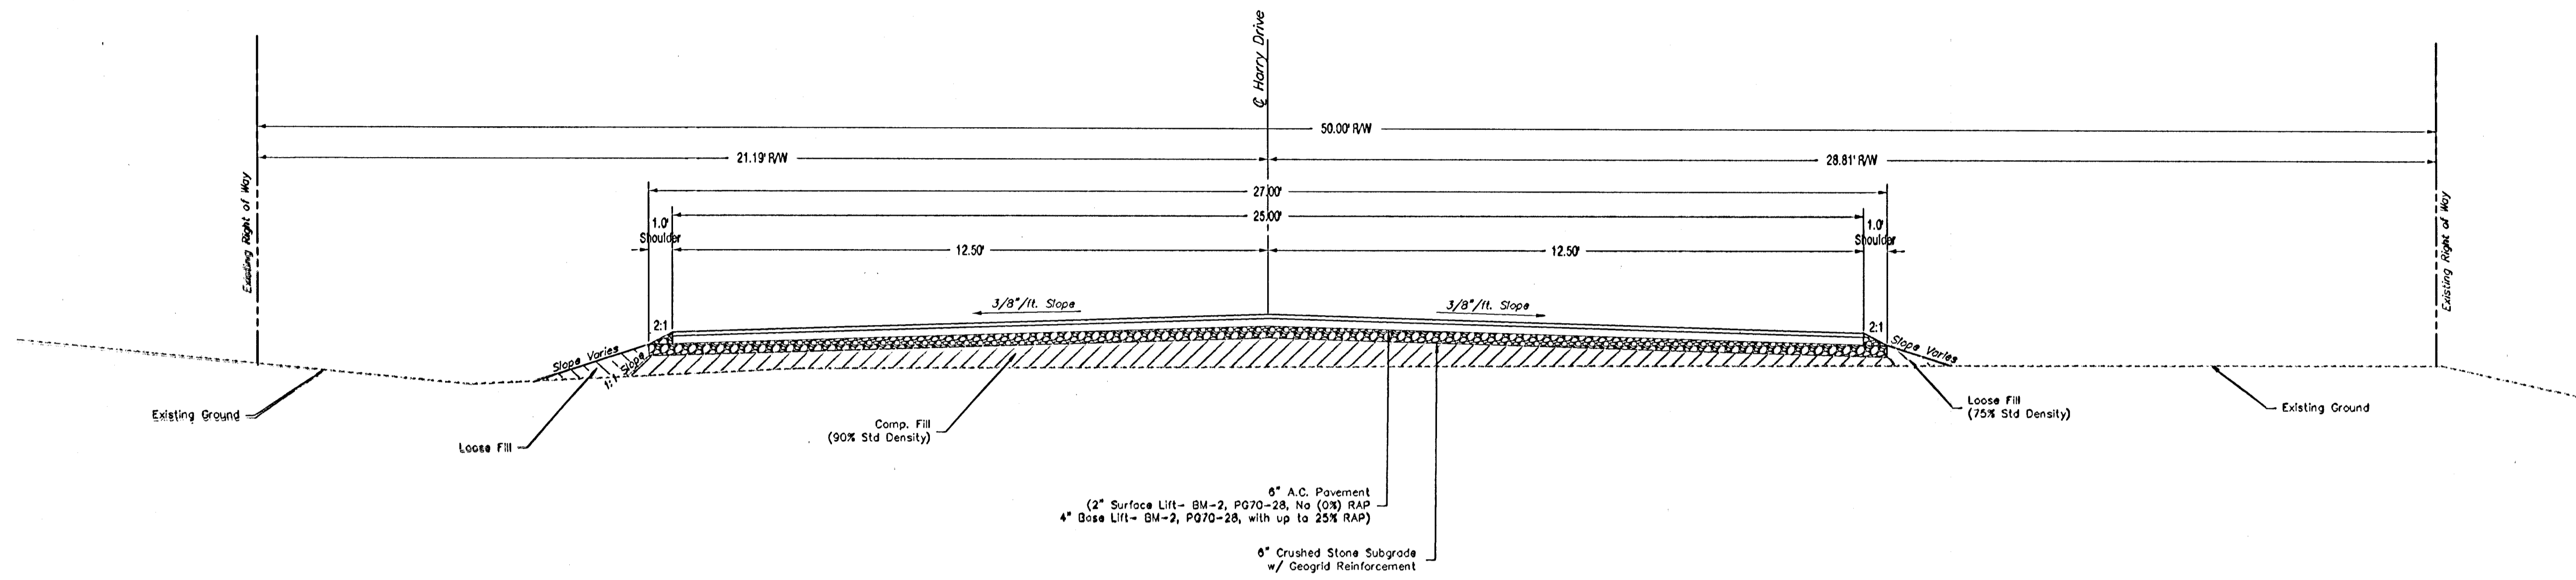

HARRY STREET TYPICAL SECTION
Sta. 1+00.00 to Sta. 3+39.01

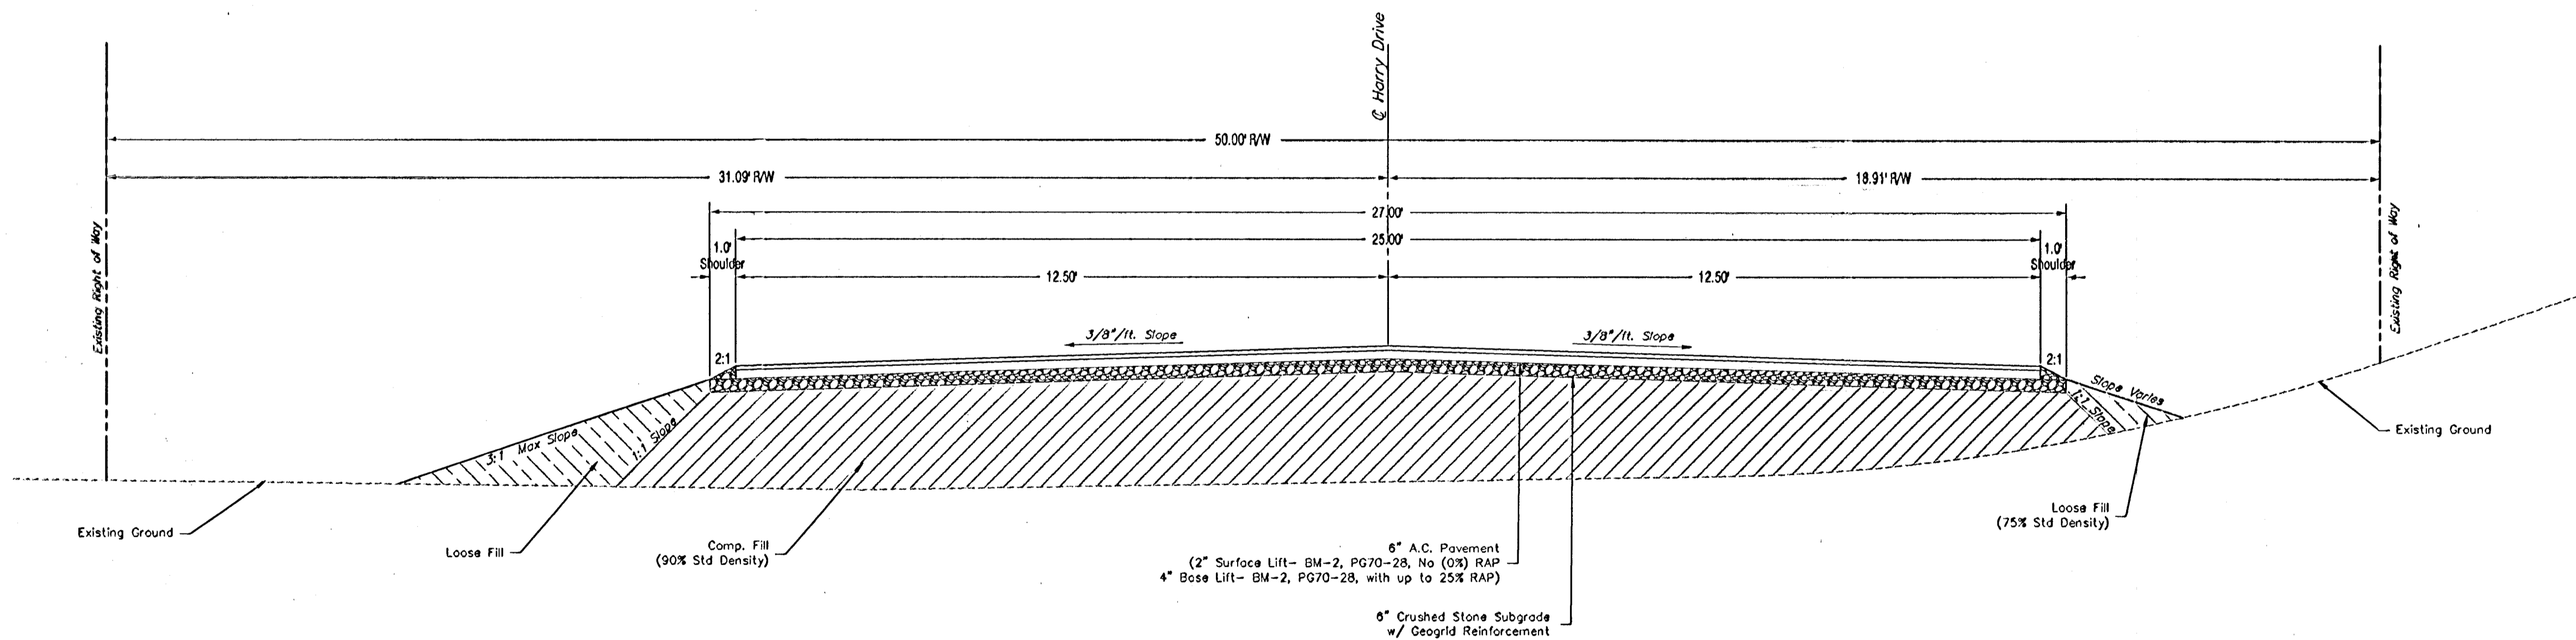

HARRY STREET TYPICAL SECTION
Sta. 3+39.01 to Sta. 14+02.55

Drawing File: P:\eng\Auburn hills frontage road\and\dwg\basemap\TYPSEC		Project No: 04-11-E103 CAPITAL IMPROVEMENT PROJECT		August, 2005	
Design: AZIERB	Checked: STAFF	HARRY STREET TYPICAL SECTIONS		 Baughman Company, P.A. 315 Ellis St. Wichita, KS 67211 P 316-262-7271 F 316-262-0149 ENGINEERING SURVEYING PLANNING LANDSCAPE ARCHITECTURE	SHEET 3
Approved: ENGINEER	Sale: NOTED	AUBURN HILLS FRONTAGE ROAD - HARRY STREET			OF 16