
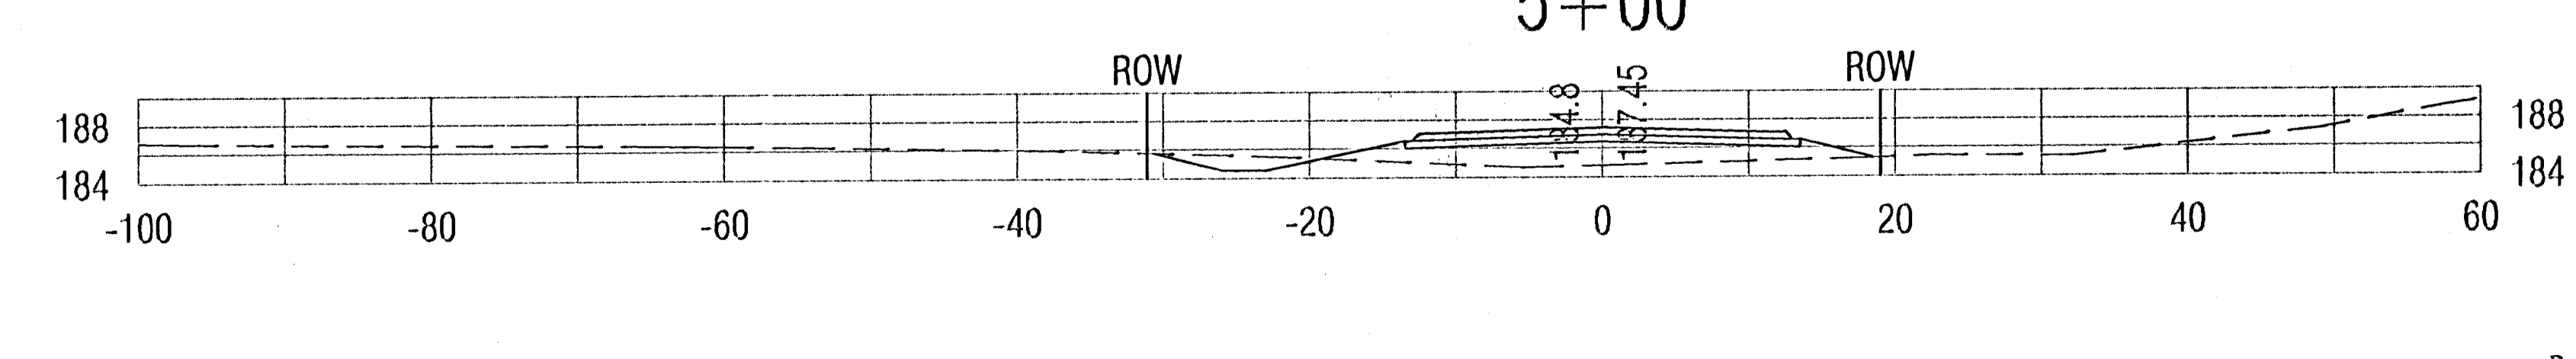
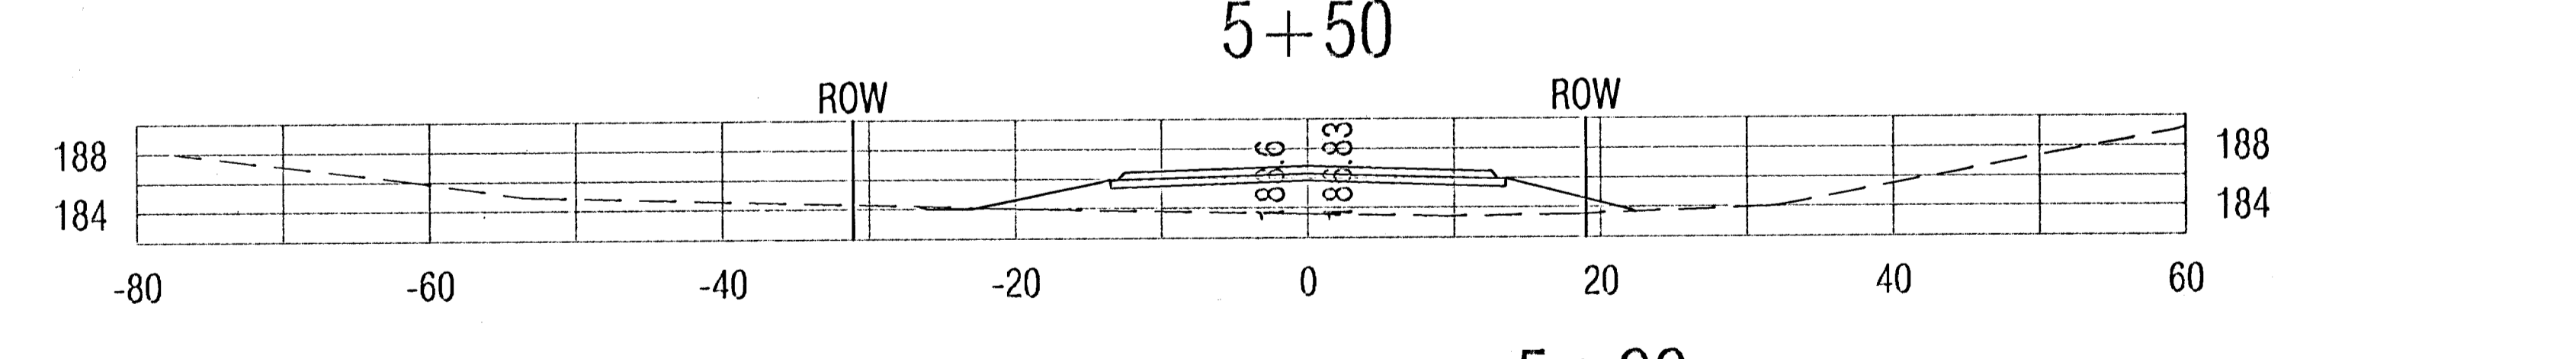
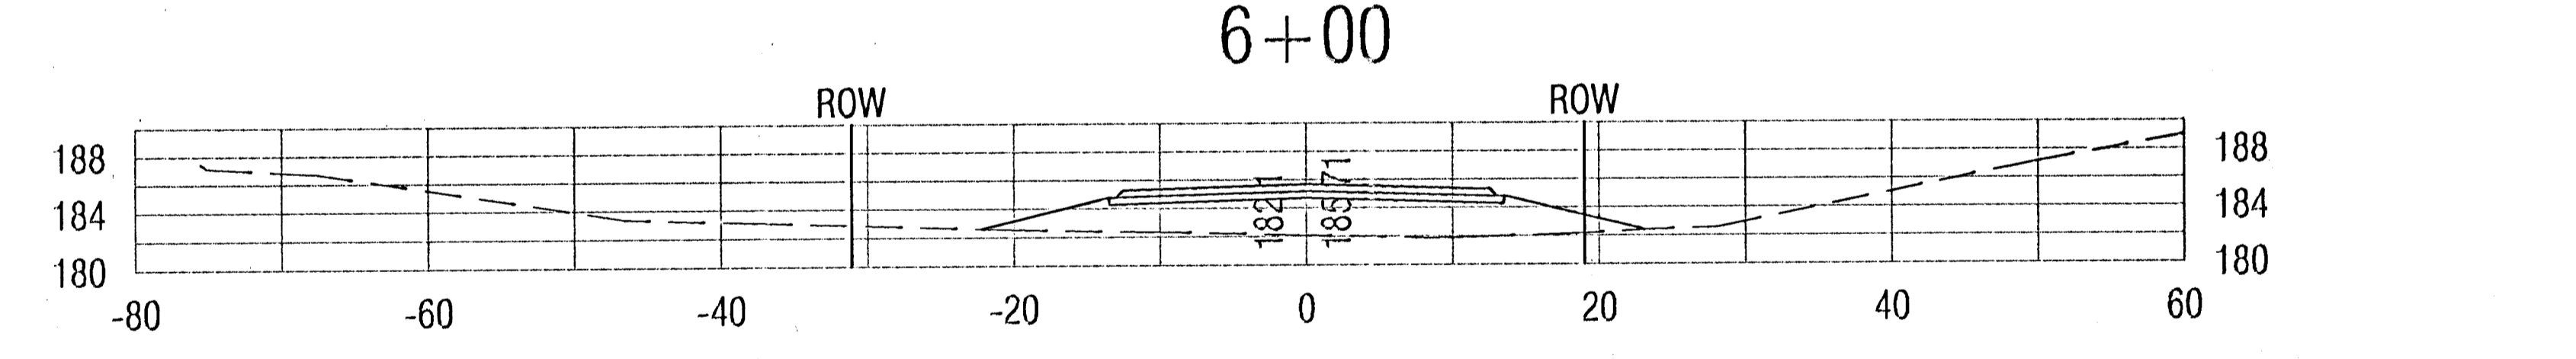
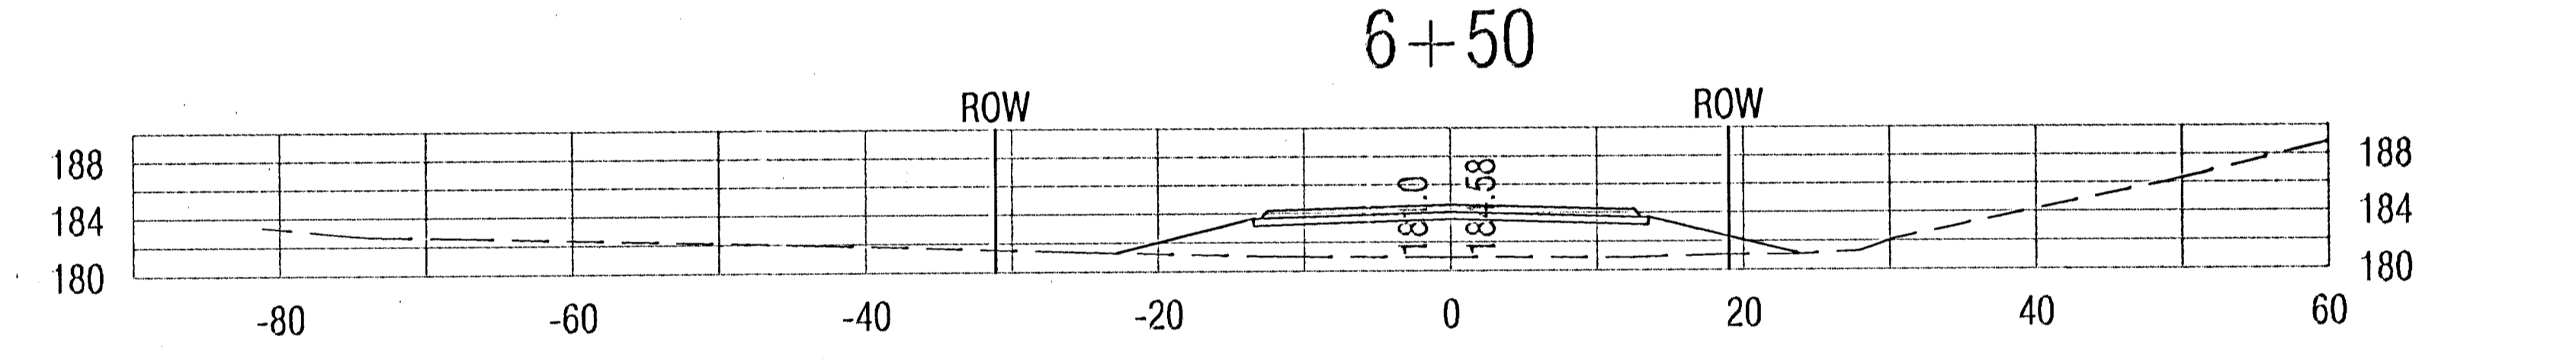
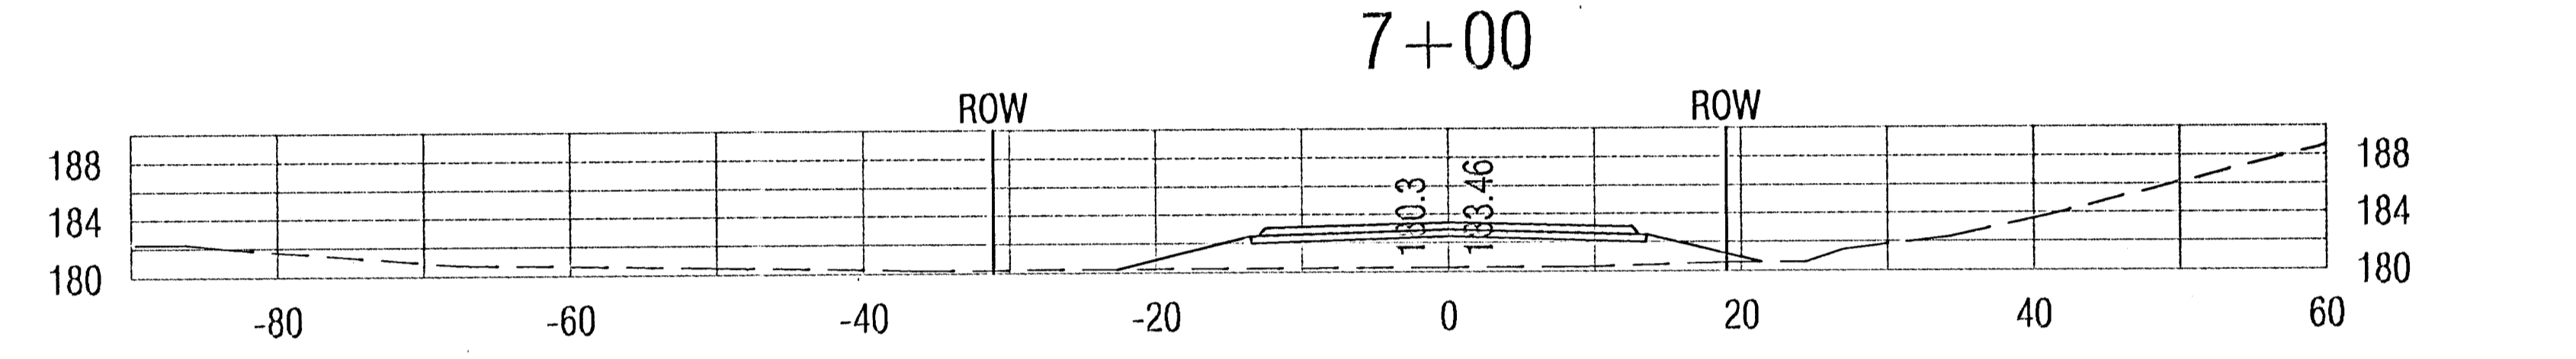
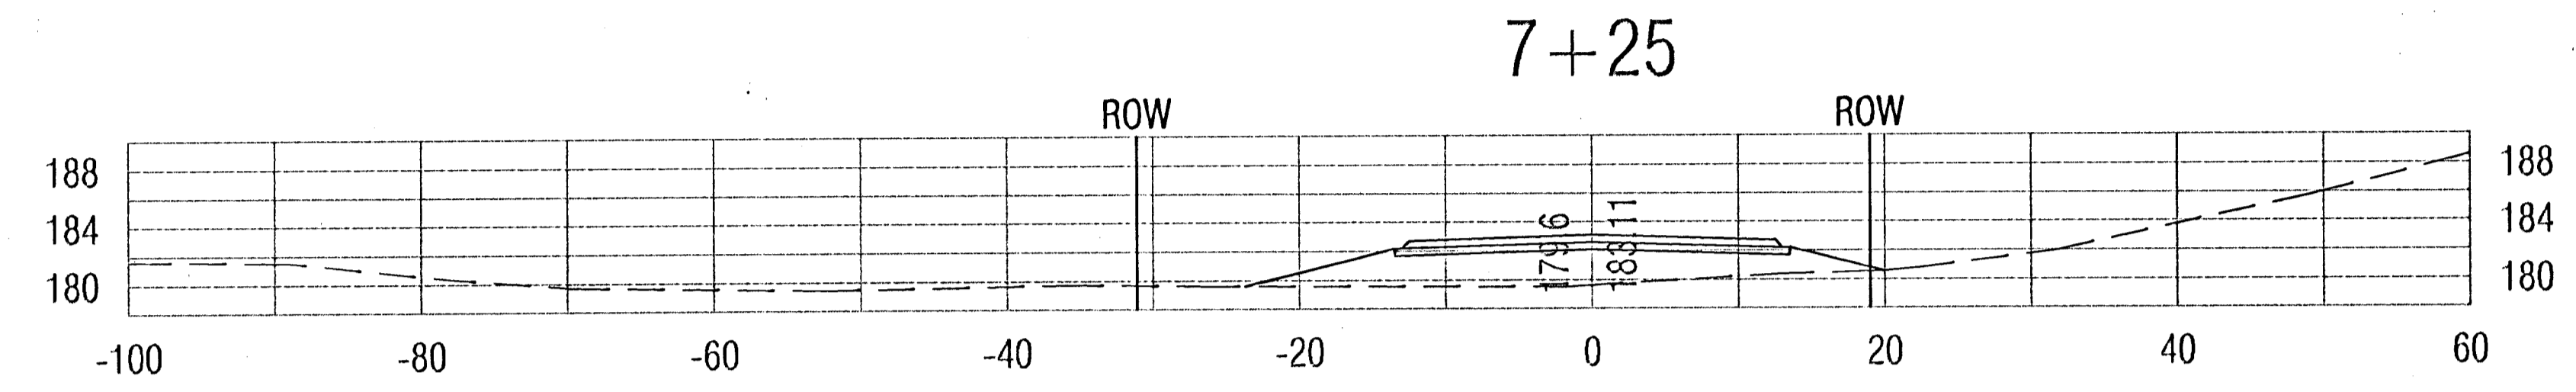
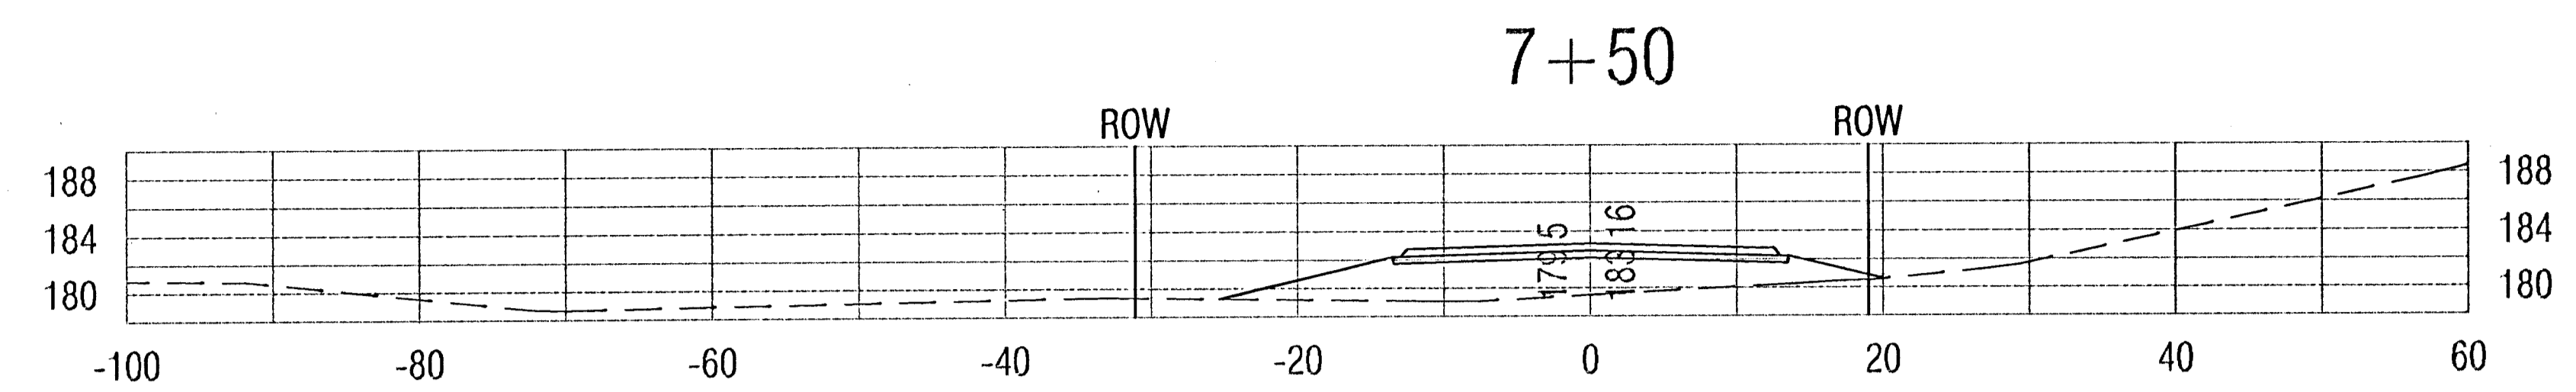


FHWA REGION NO.	STATE	PROJECT NO.	FISCAL YEAR	SHEET NO.	TOTAL SHEETS
7	KANSAS	KA-0407-01	2005	14	16

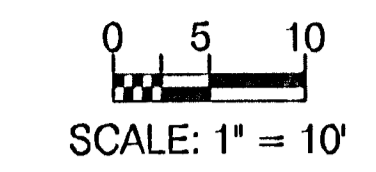

Design: AZIERB Drawn: STAFF Approved: ENGINEER Scale: NOTED	Project No. 04-11-E103 CAPITAL IMPROVEMENT PROJECT HARRY STREET CROSSSECTIONS ALBURN HILLS FRONTAGE ROAD, HARRY STREET	Baughman Company, P.A. <small>315 Ellis St. Wichita, KS 67211 P 316-262-7271 F 316-262-0149</small> ENGINEERING SURVEYING PLANNING LANDSCAPE ARCHITECTURE	August, 2005 SHEET 14 OF 16
--	---	--	---