




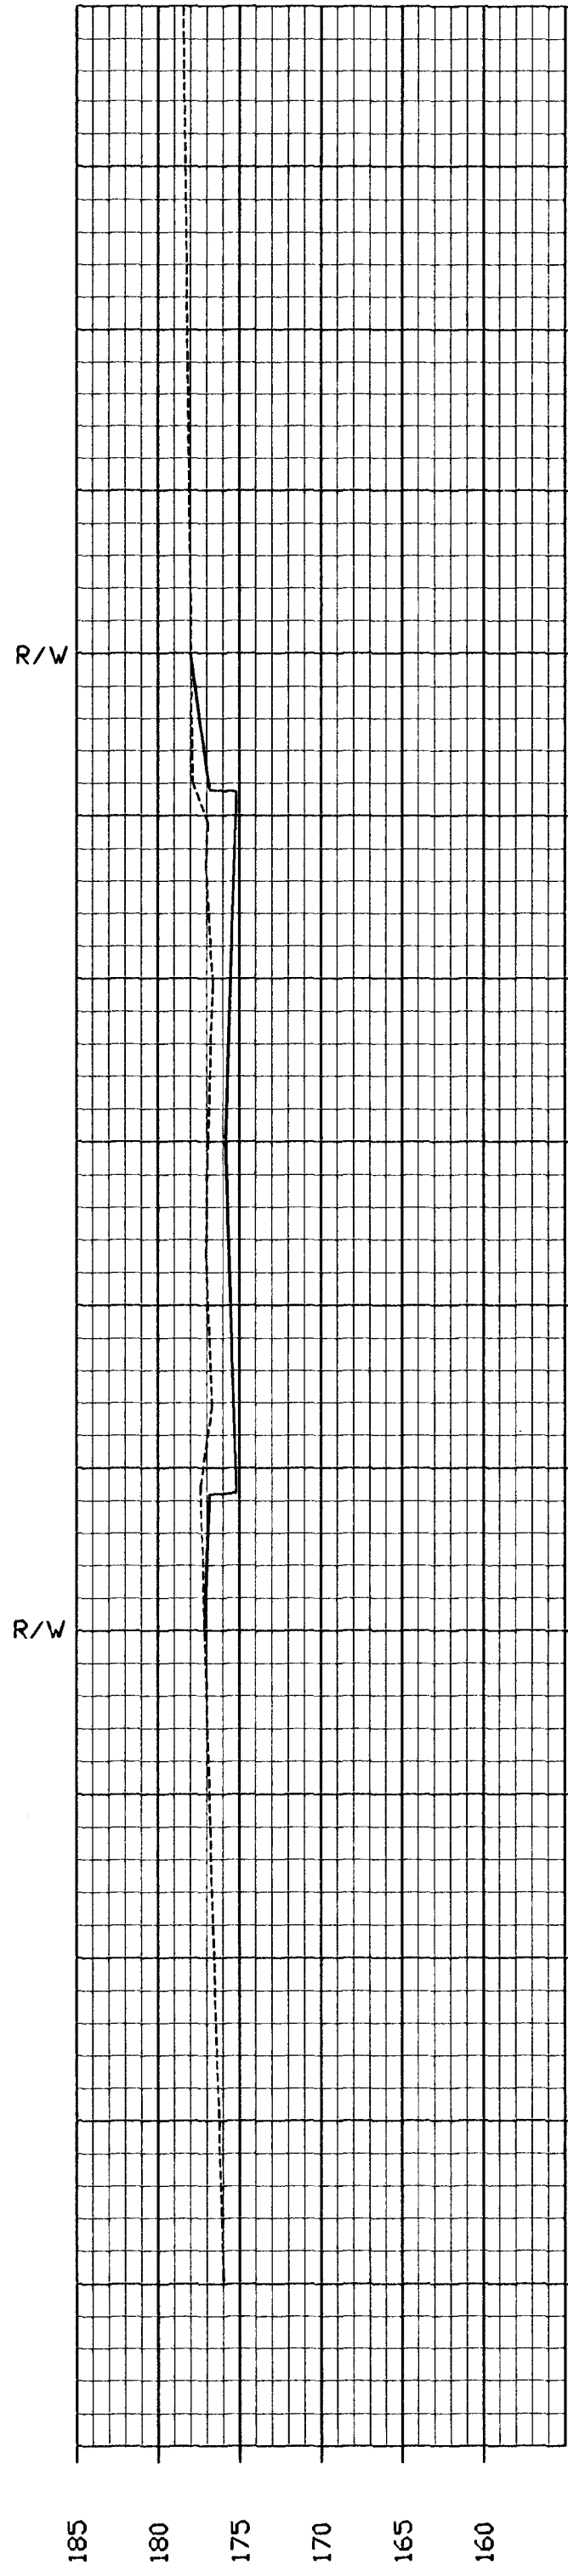


EXV. = 51 CY
Fill = 2 CY

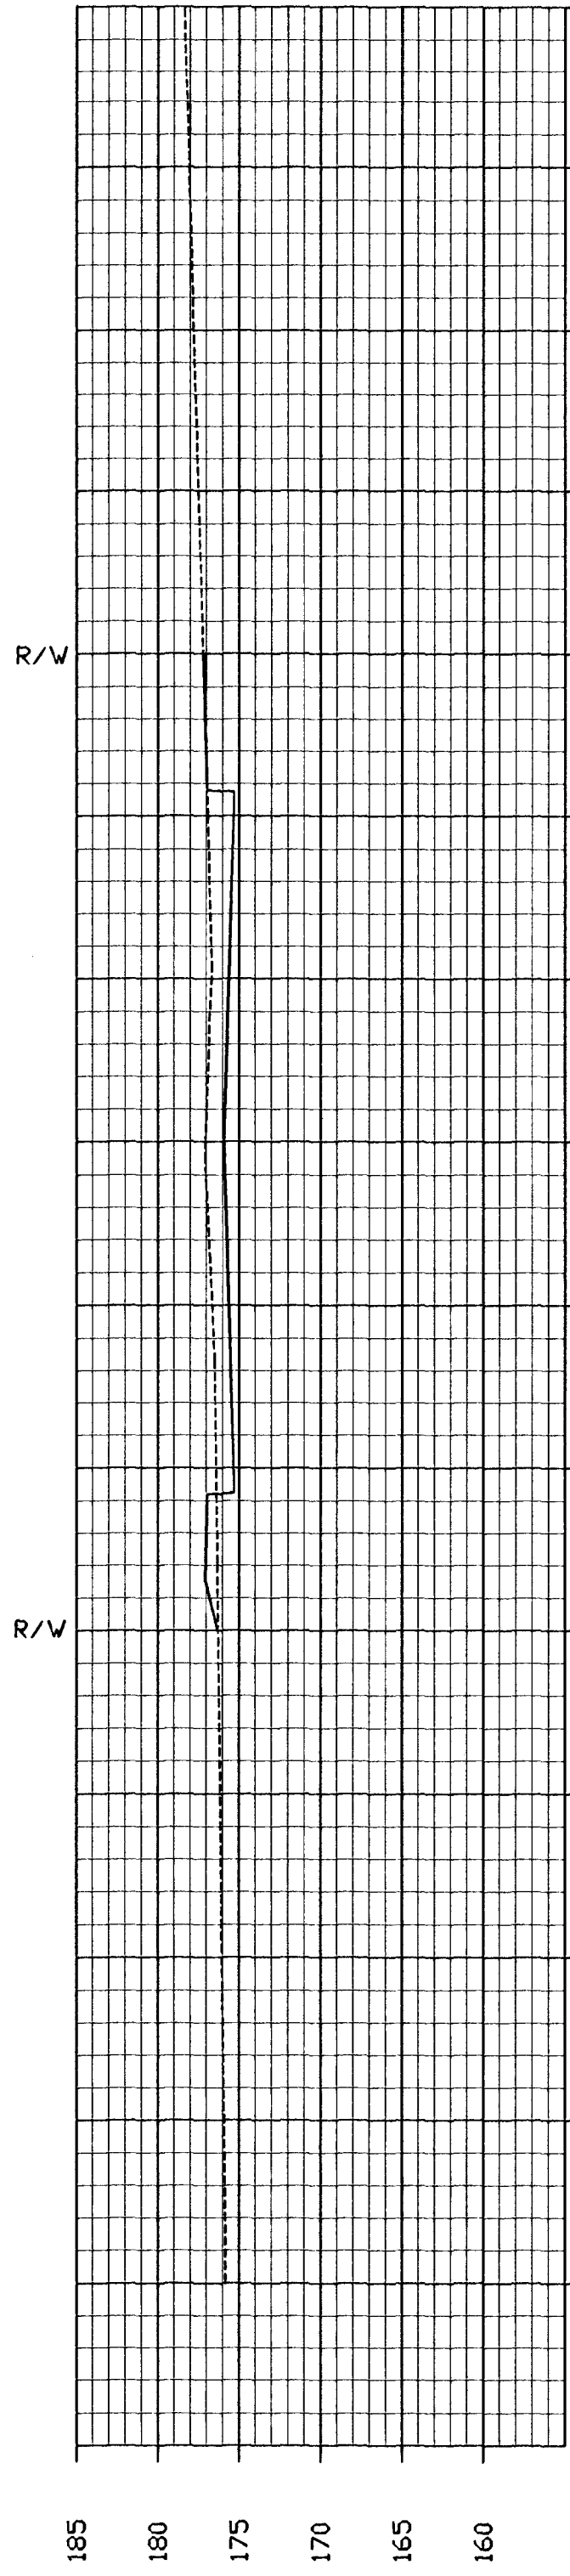


EXV. = 95 CY
Fill = 5 CY

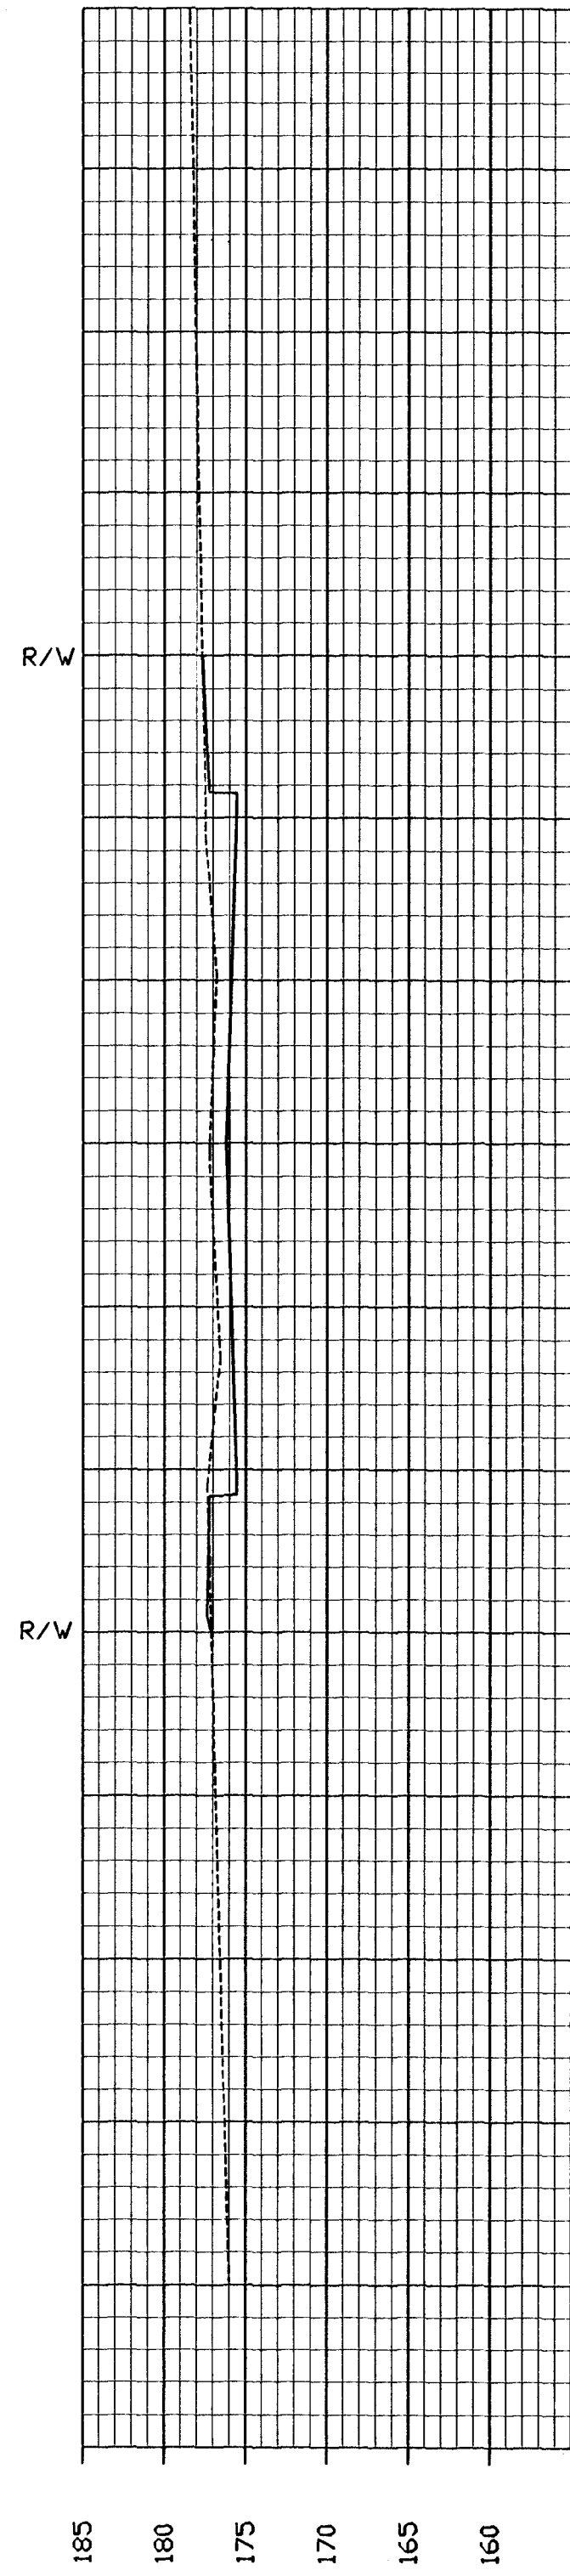

EXV. = 84 CY
Fill = 7 CY

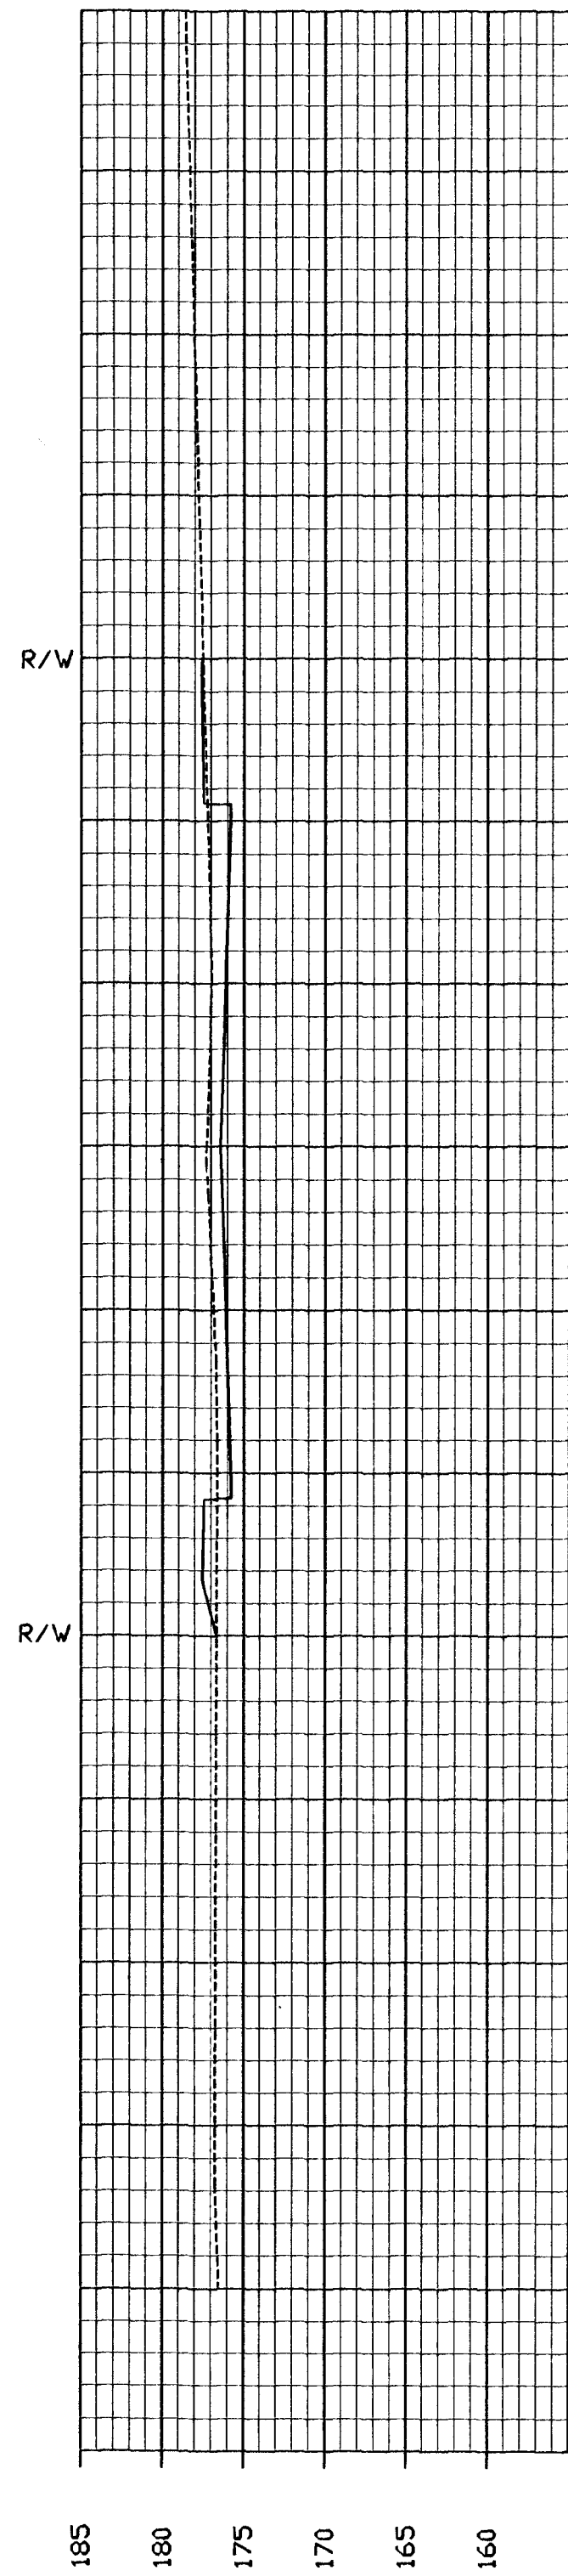

EXV. = 72 CY
Fill = 9 CY

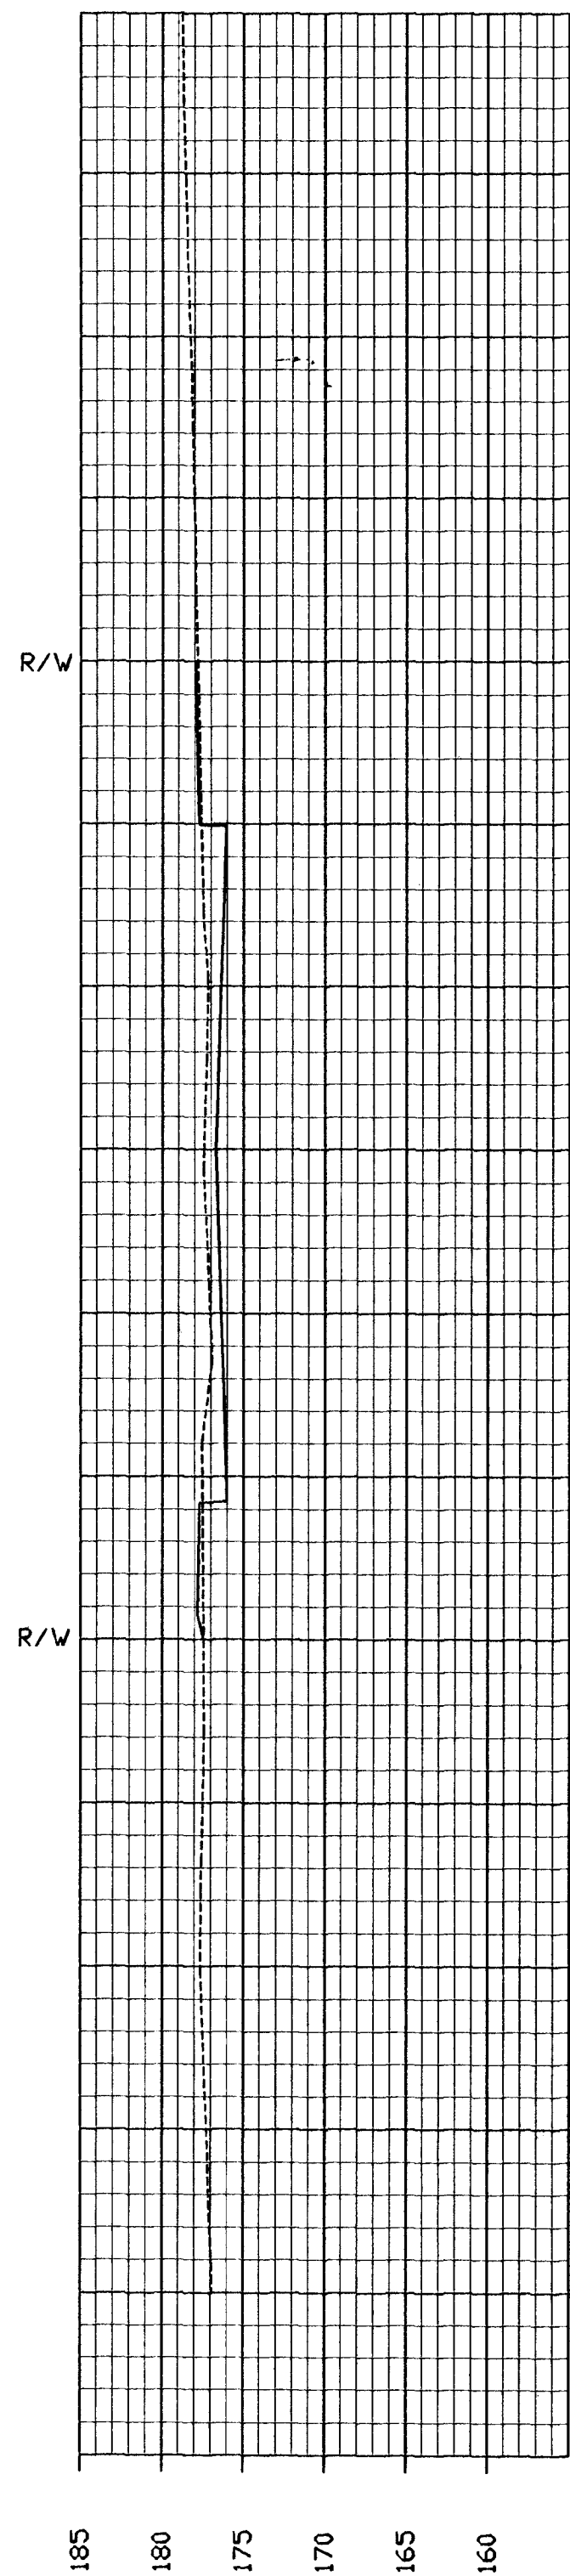

YOUNG & ASSOCIATES, P.A.
Civil and Environmental Engineers

100 South Georgia
Duluth, GA 30037
Tel: (316) 782-2552
Fax: (316) 782-4408

C.O.W. Proj. No.: 472-82788
Date: April 1997
Survey: Feb. 1997

Engr: C.R. Young
Tech: J.L. Murphy

City of Wichita
Sedgwick County, Kansas

CROSS SECTIONS

Tyler Road Street Improvements