

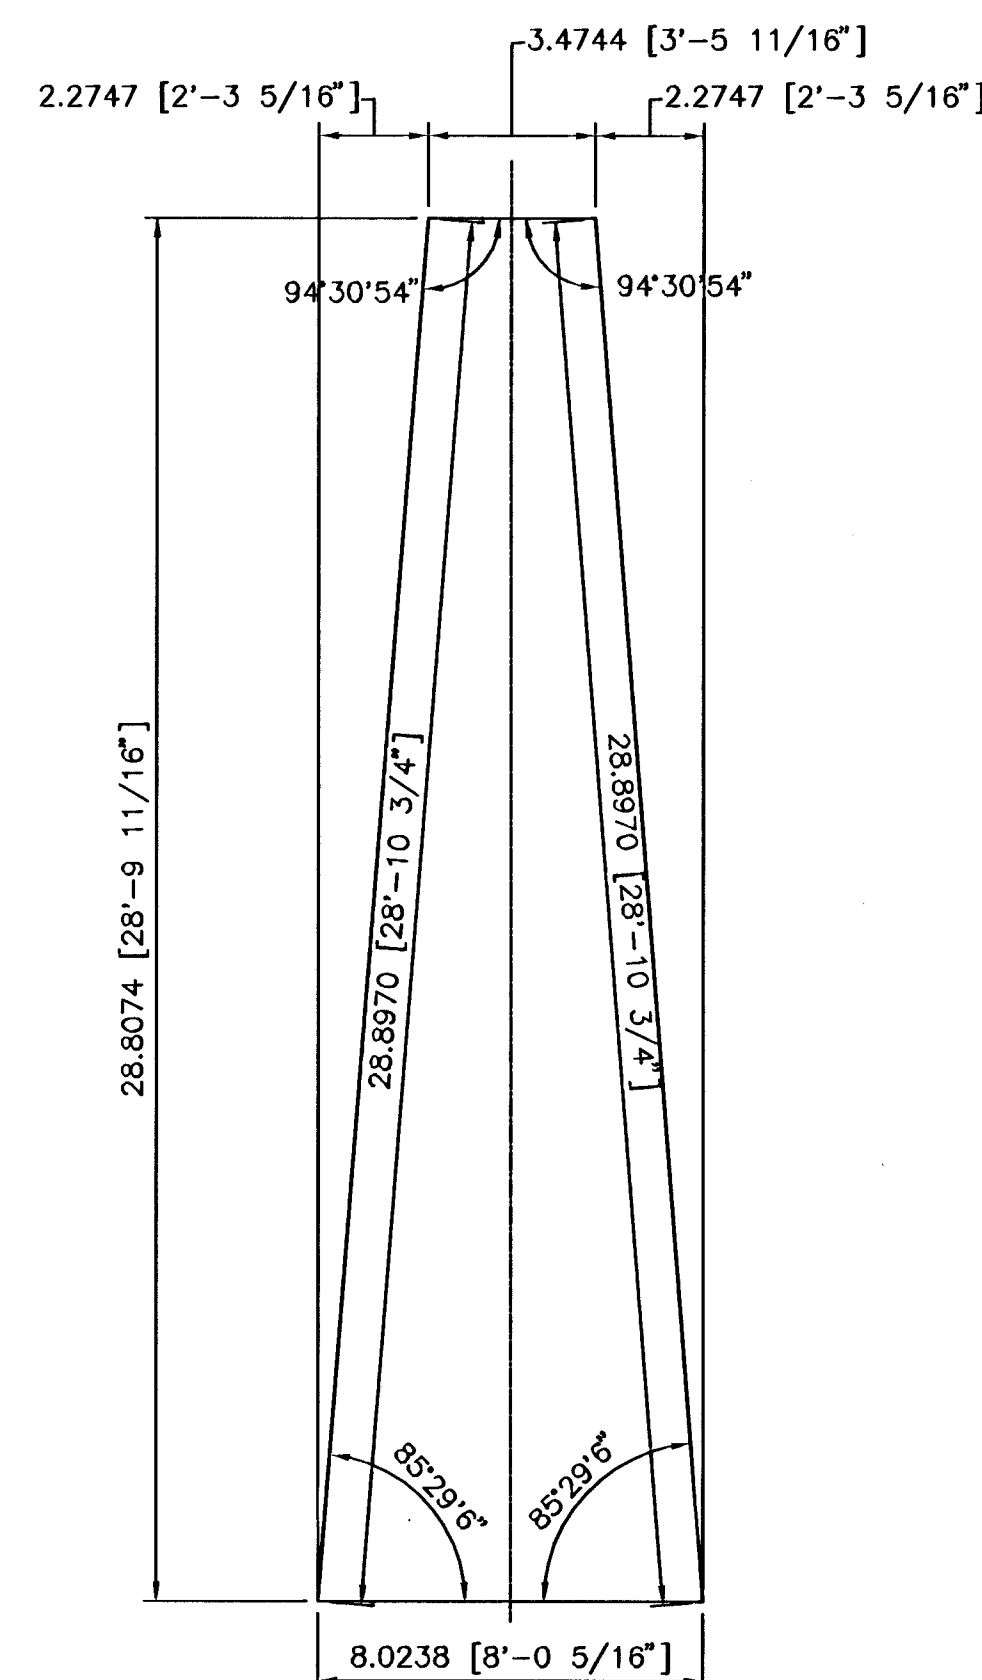
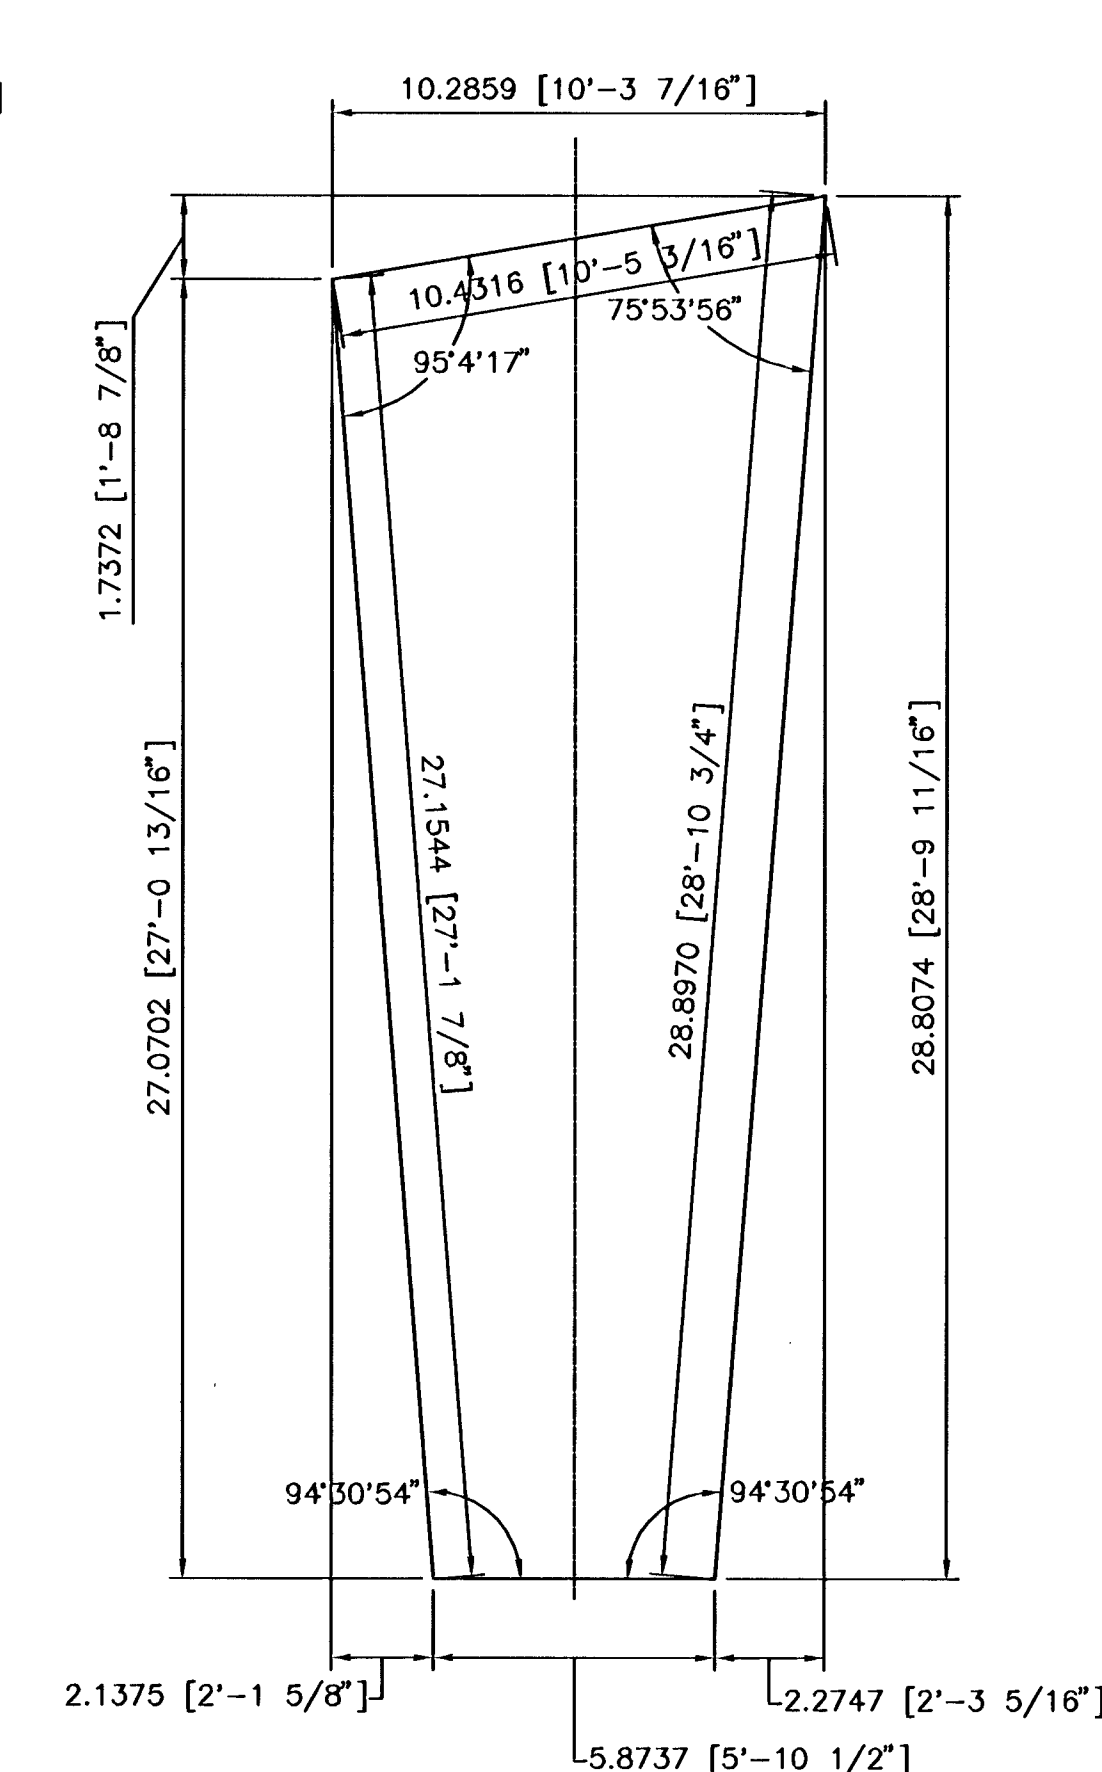
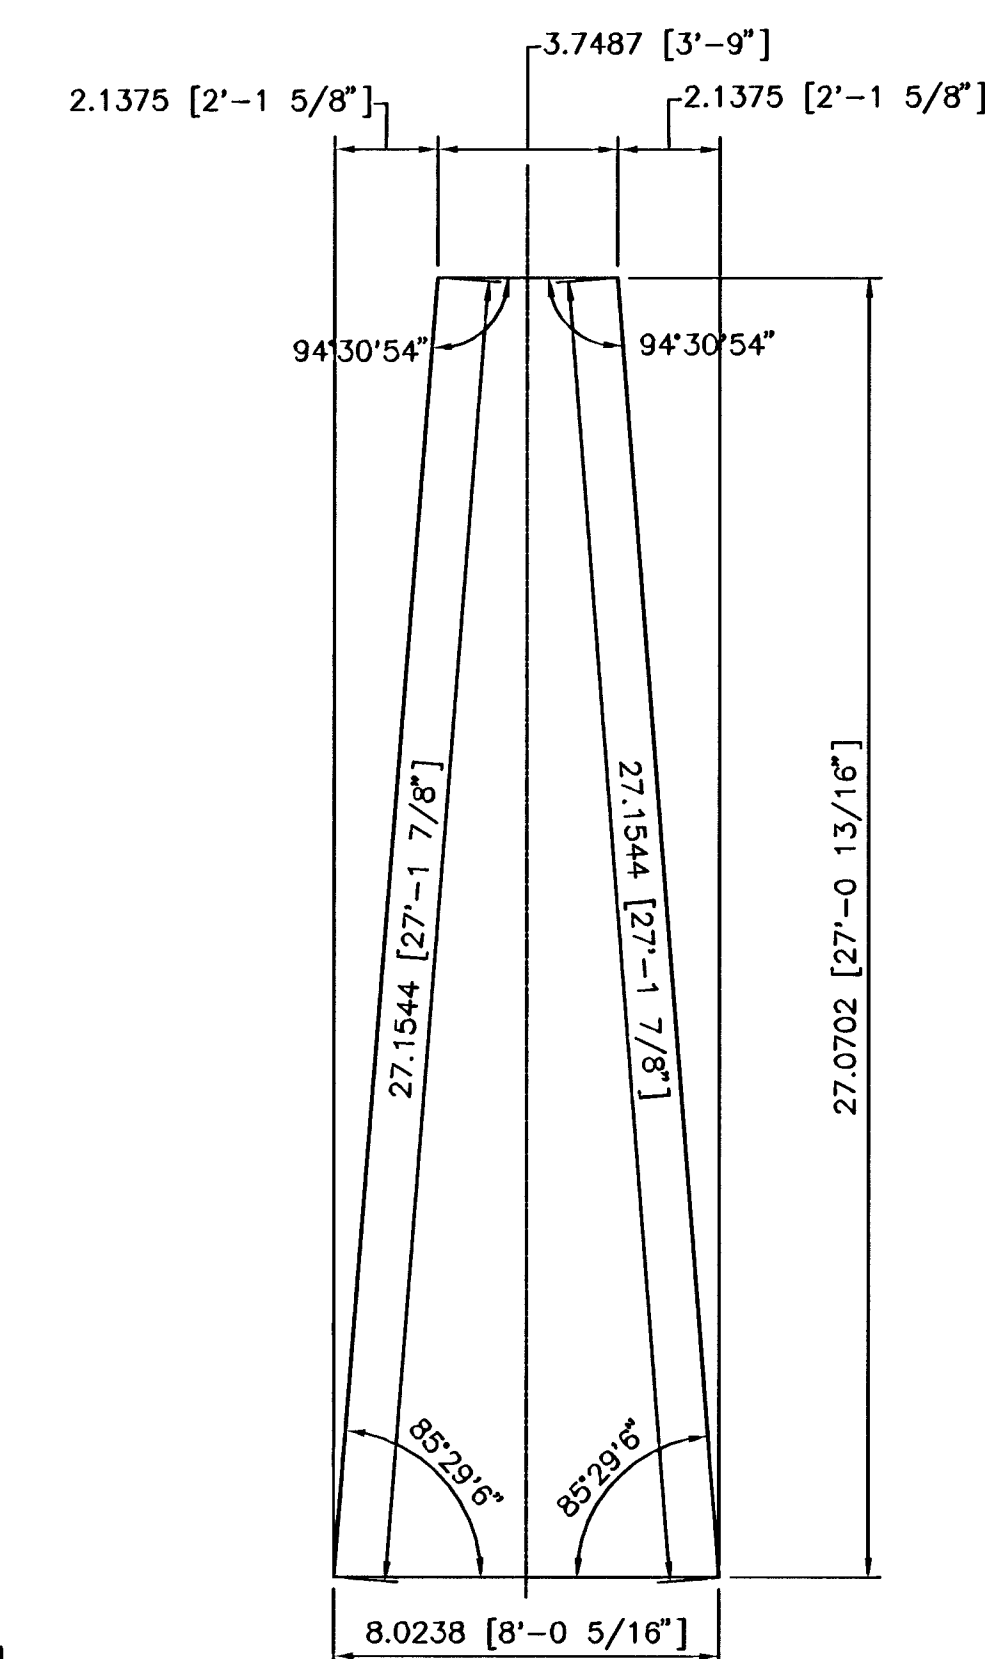
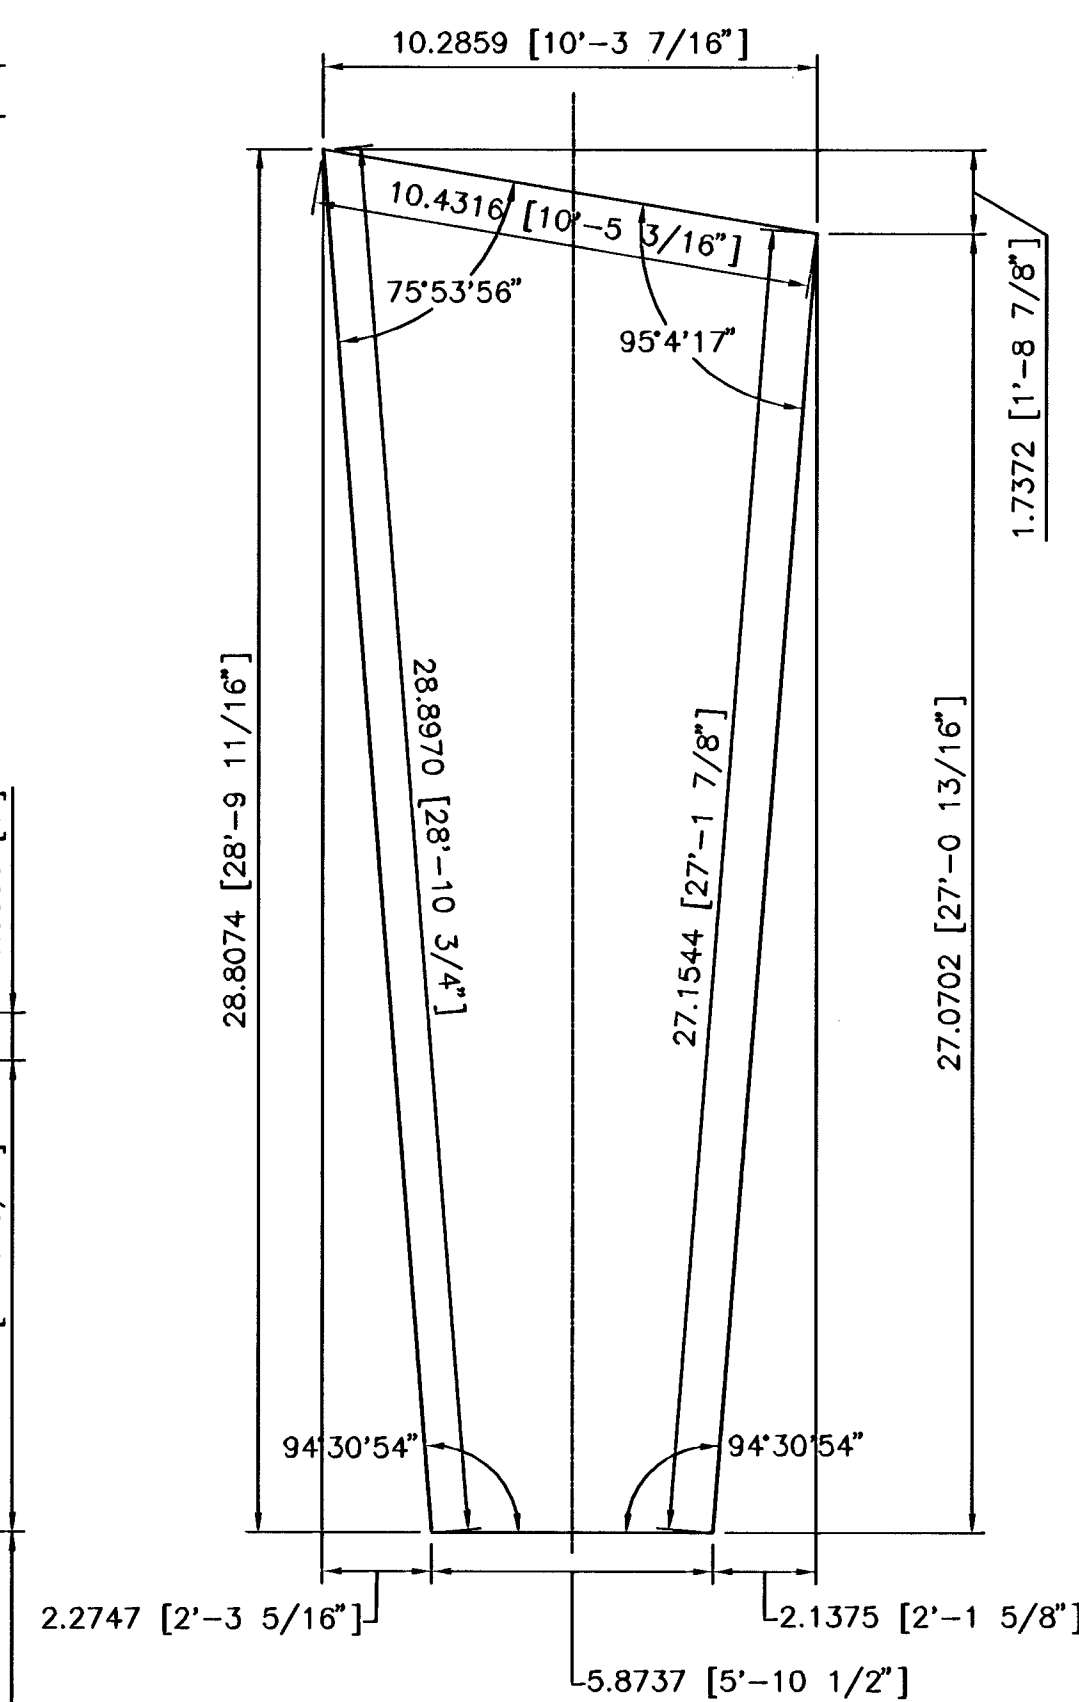
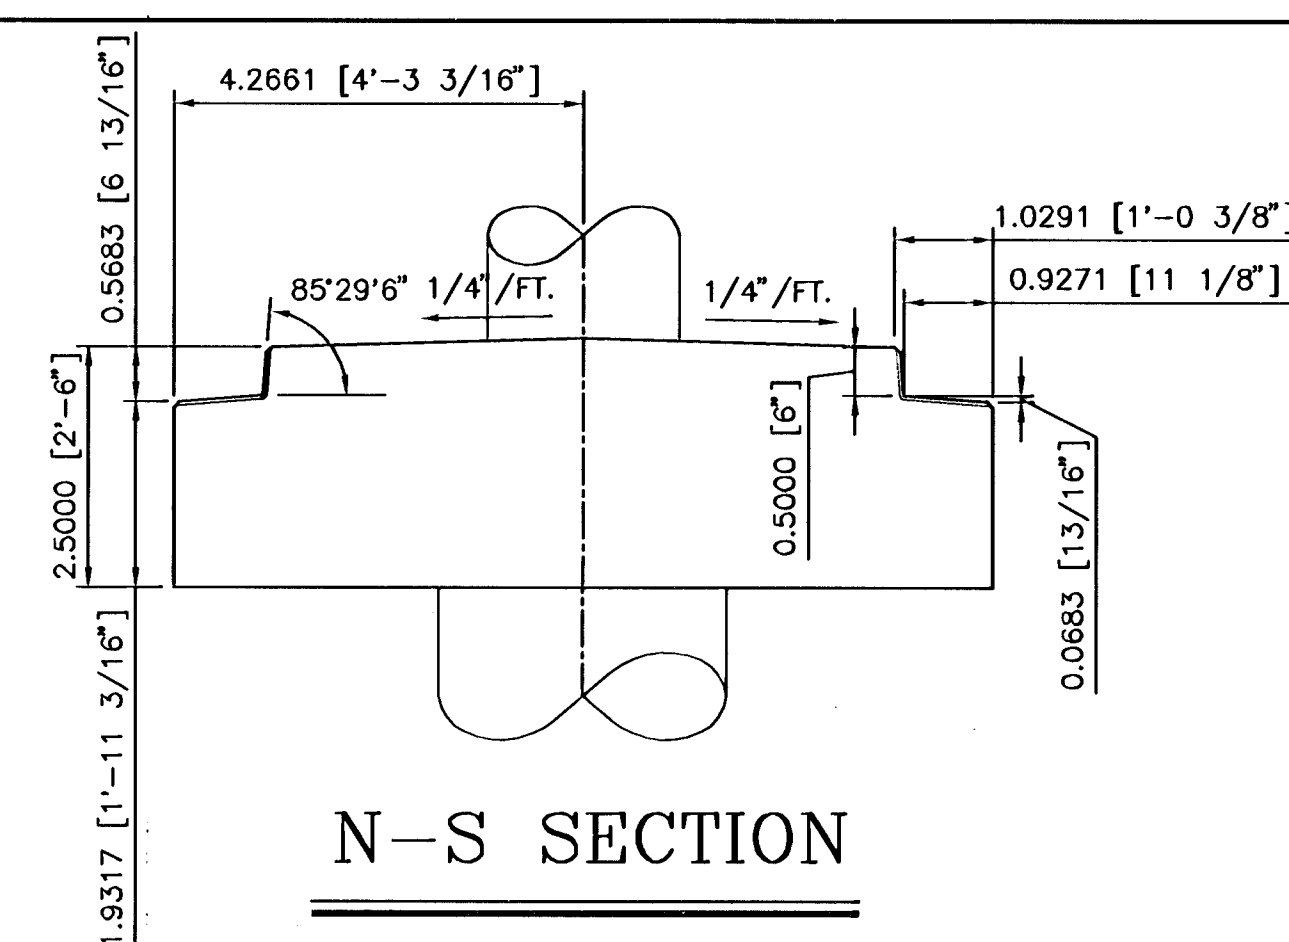


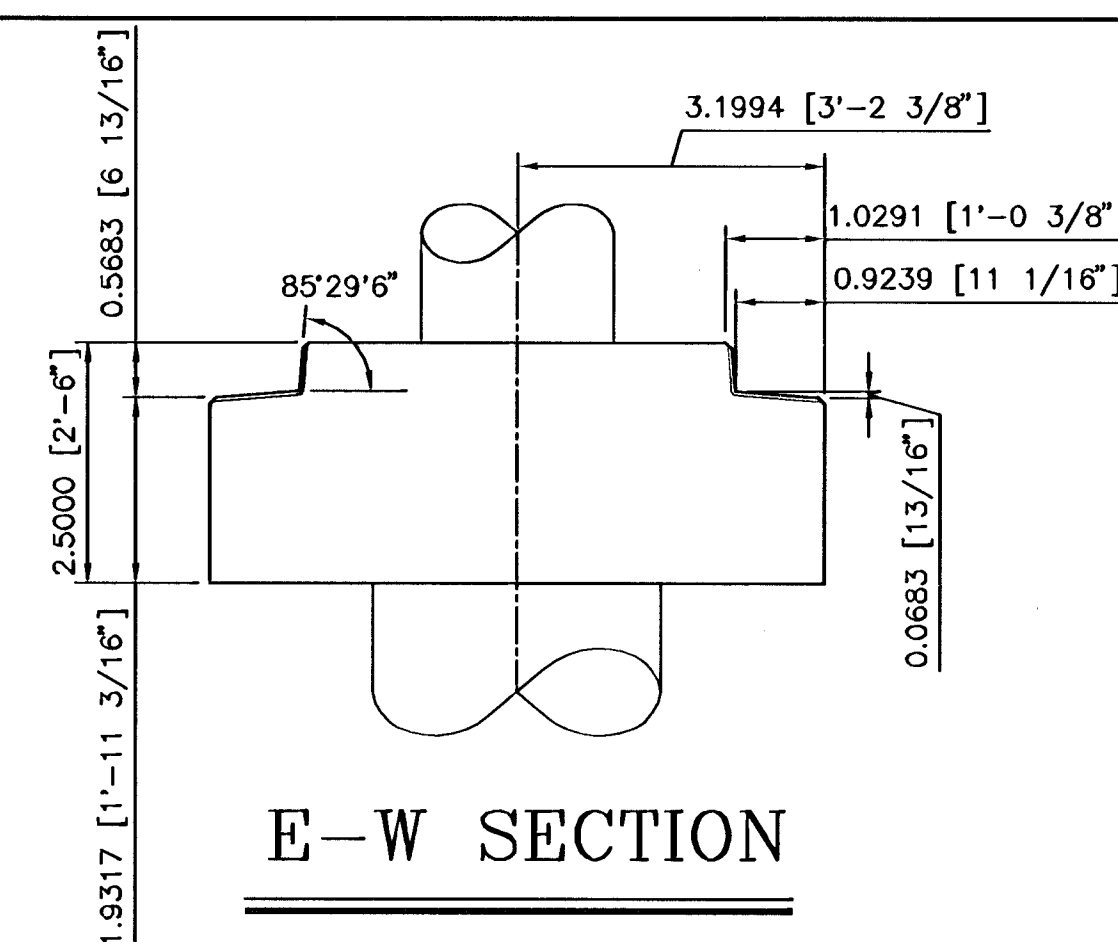

SCALE: 1/4"=1'

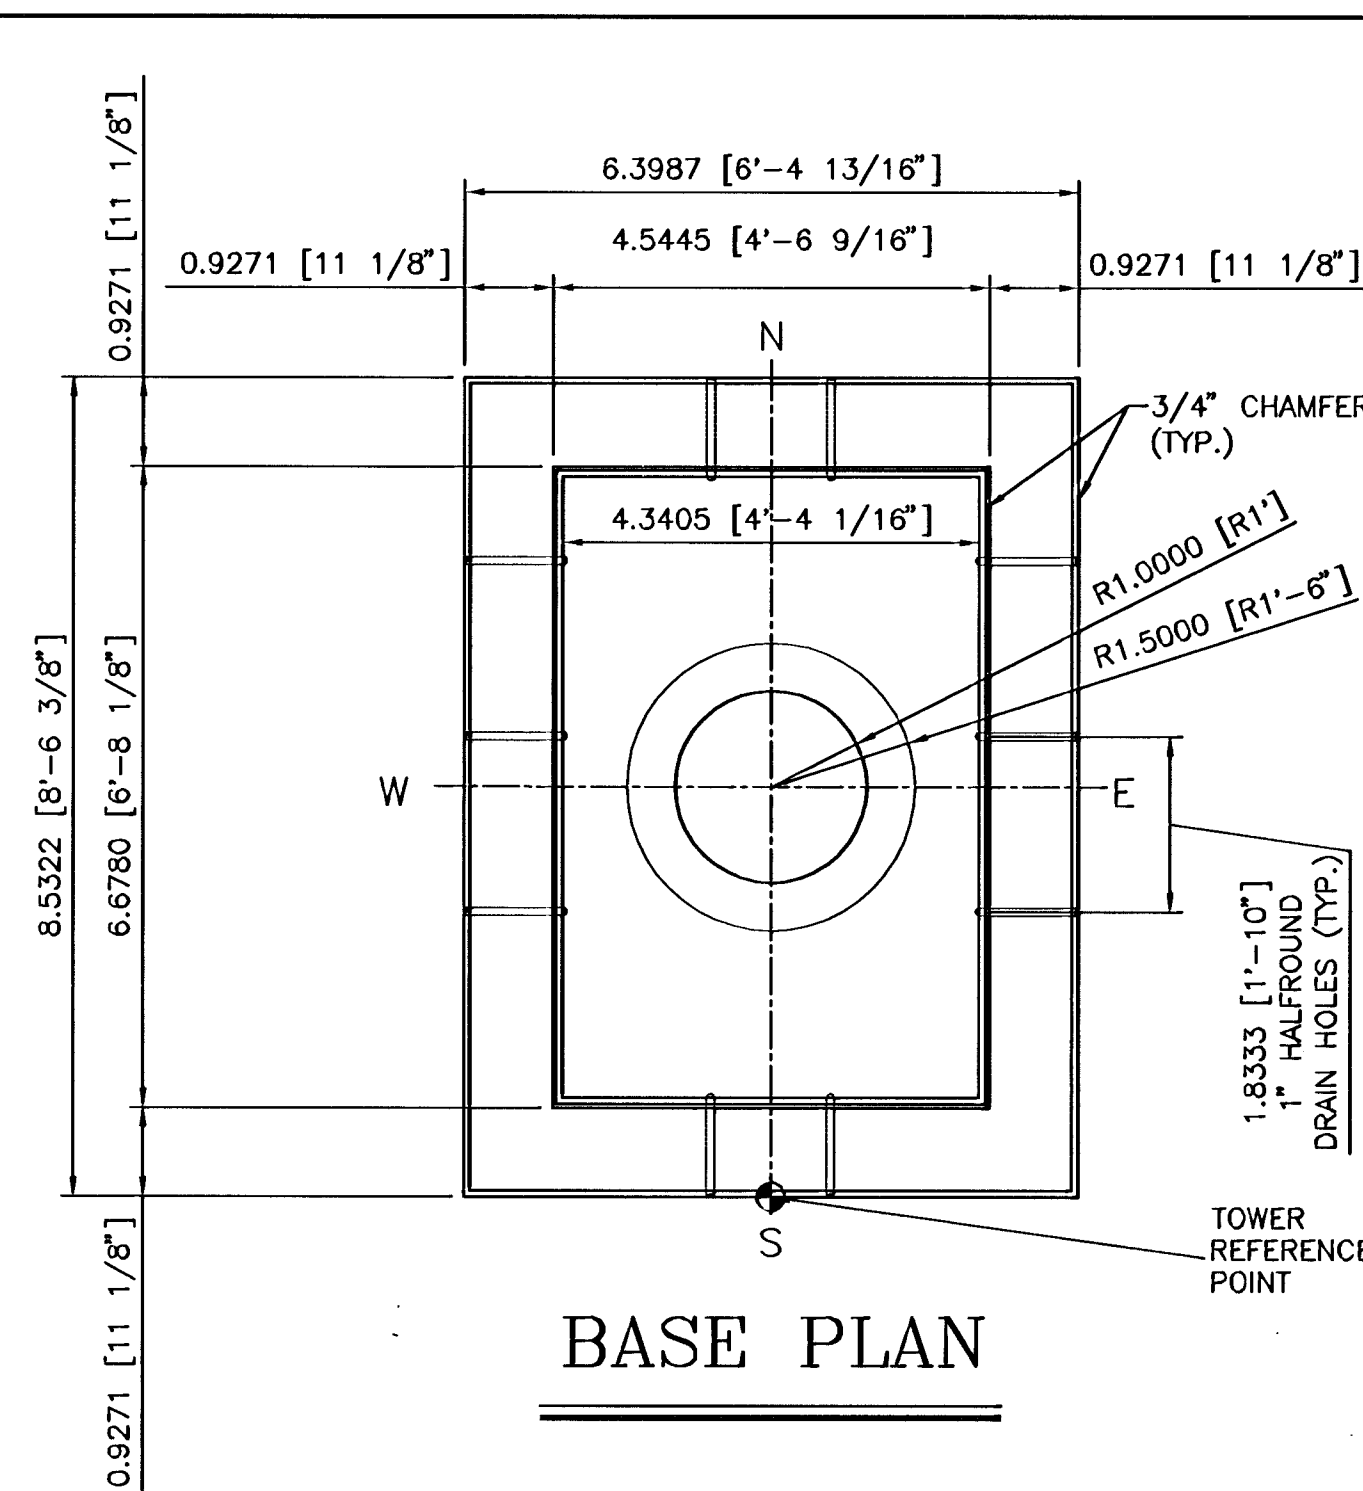

NOTE:
1. SEE TOWER #1 & #2 REINFORCING DETAILS SHEET FOR REINFORCING LAYOUT.
2. DIMENSIONS SHOWN REFERENCE THE WORKING POINTS SHOWN ON THE MISC. DETAIL SHEET.

TOWER BASE DETAIL
SCALE: 1/2" = 1'-0"



SENECA STREET
PROJECT NAME

TOWER #2 (STA. 35+41.68 SENECA ST.)

SHEET TITLE

KJS/RSB
DESIGN BY:

RSB
DRAWN BY

KJS
CHECKED BY:

NOVEMBER/2002
DATE

98092
JOB NO.

4 / 12