

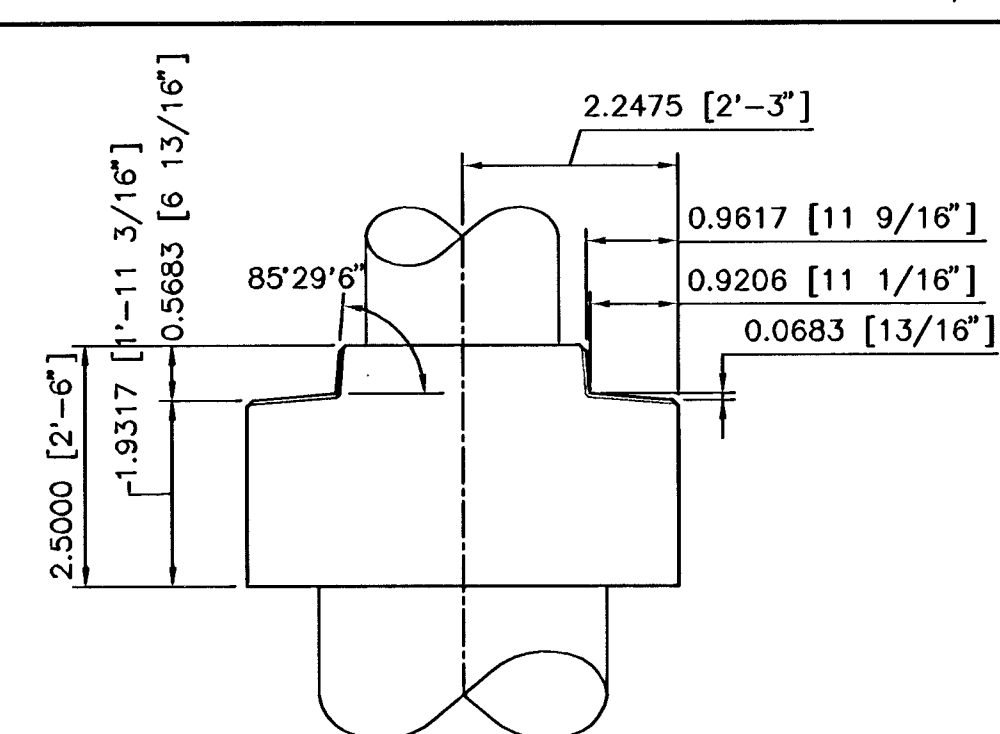
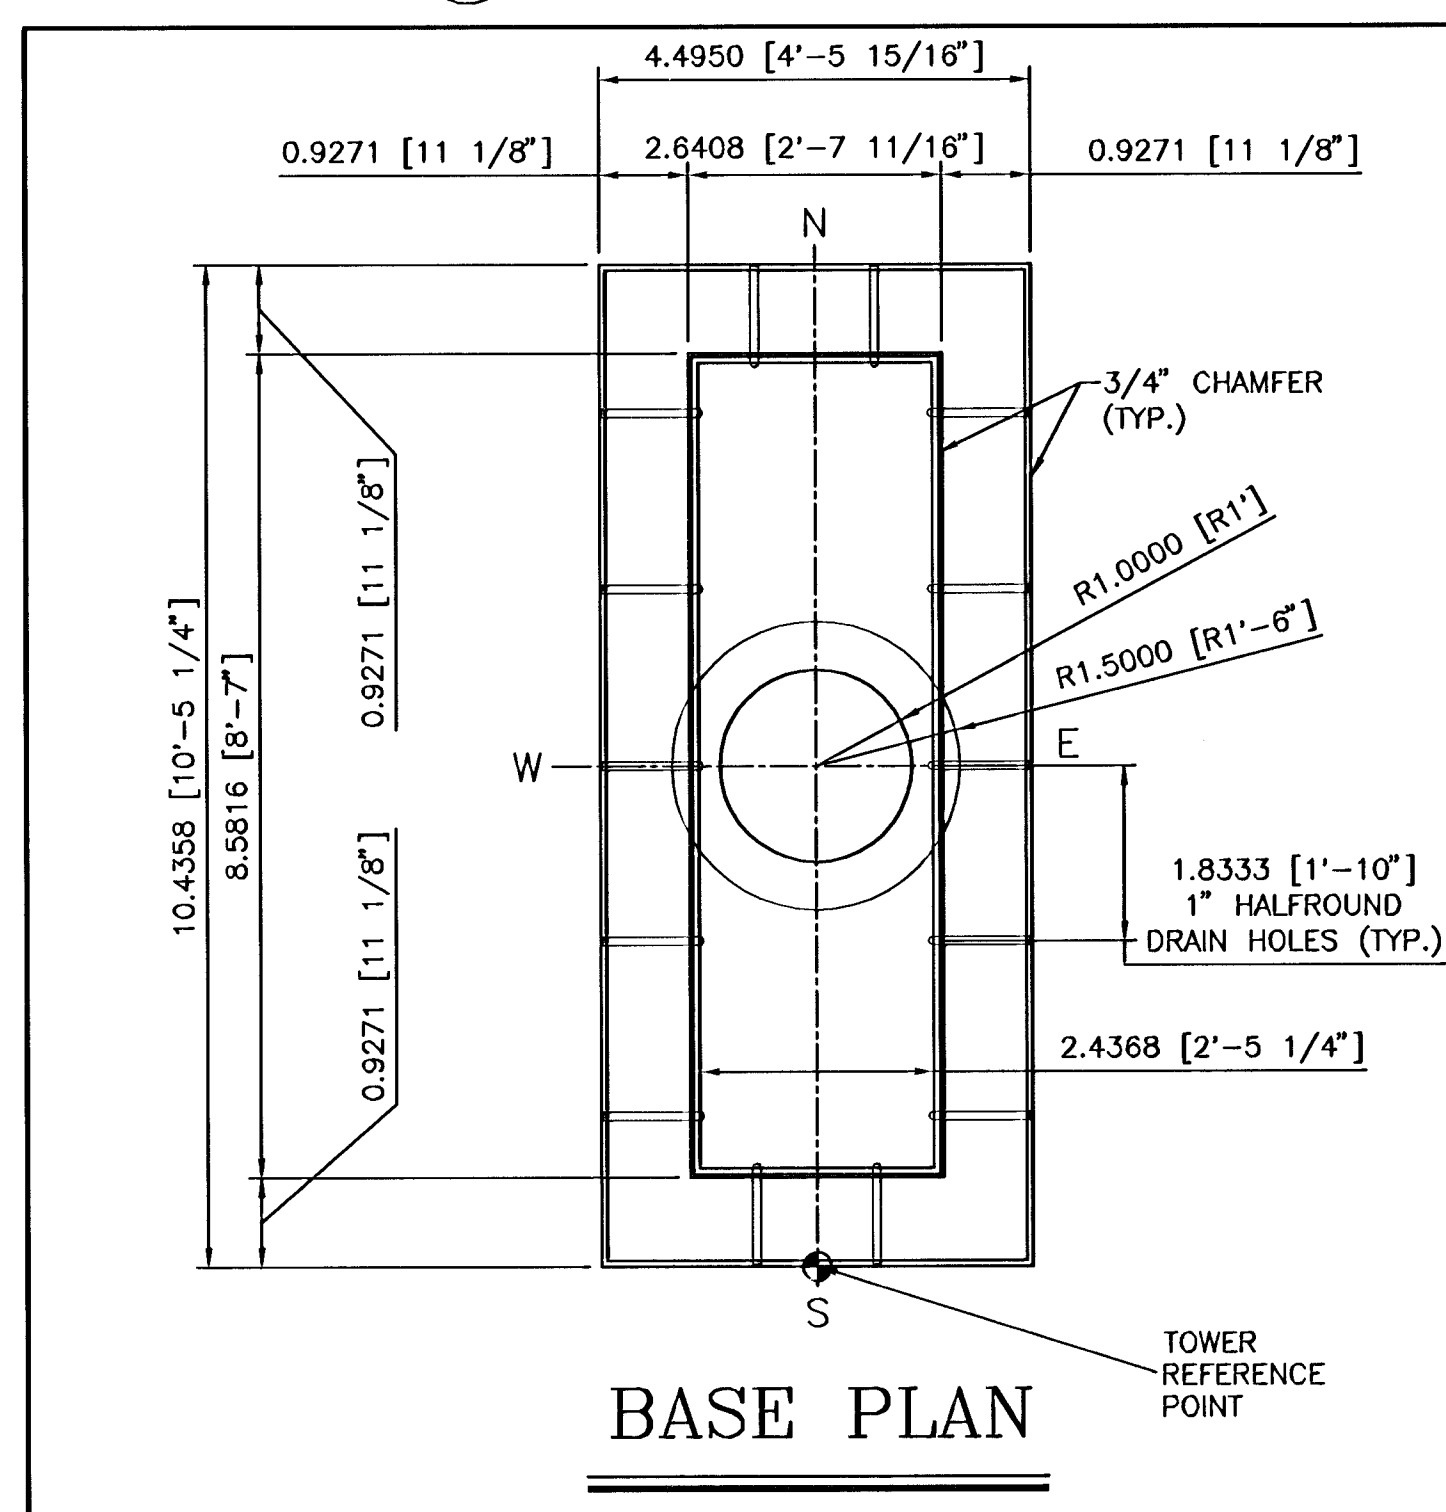
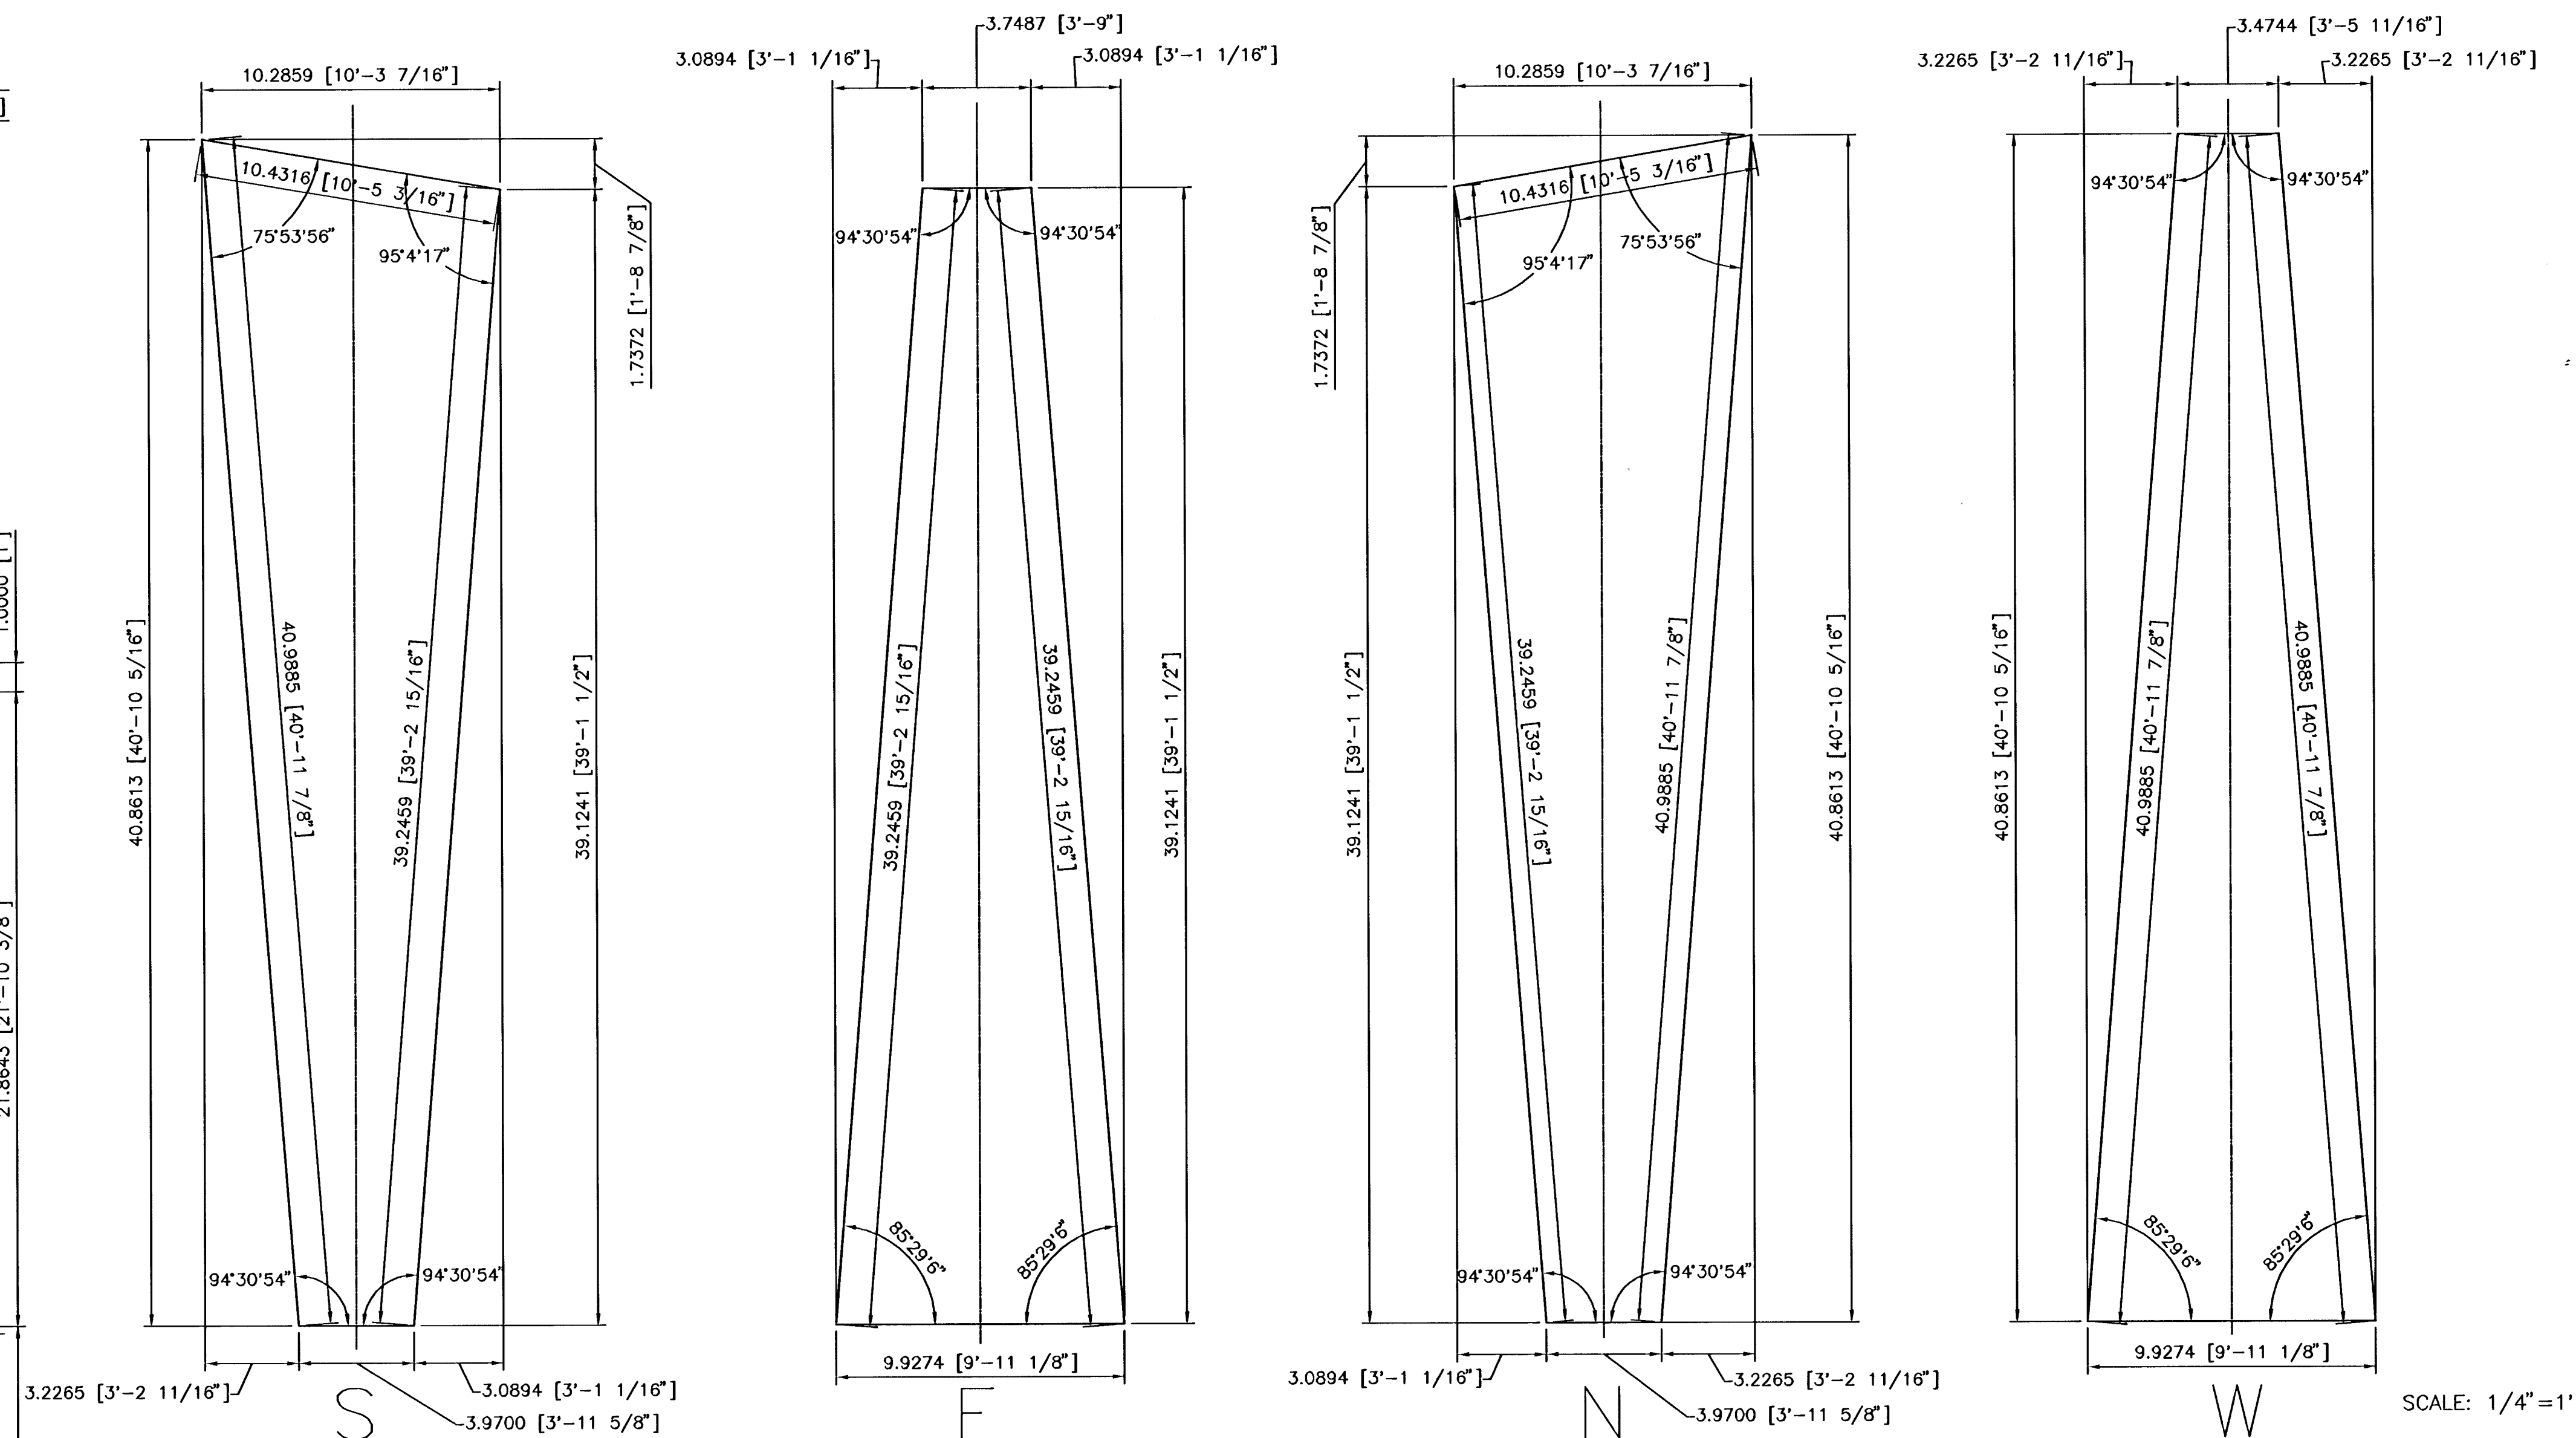


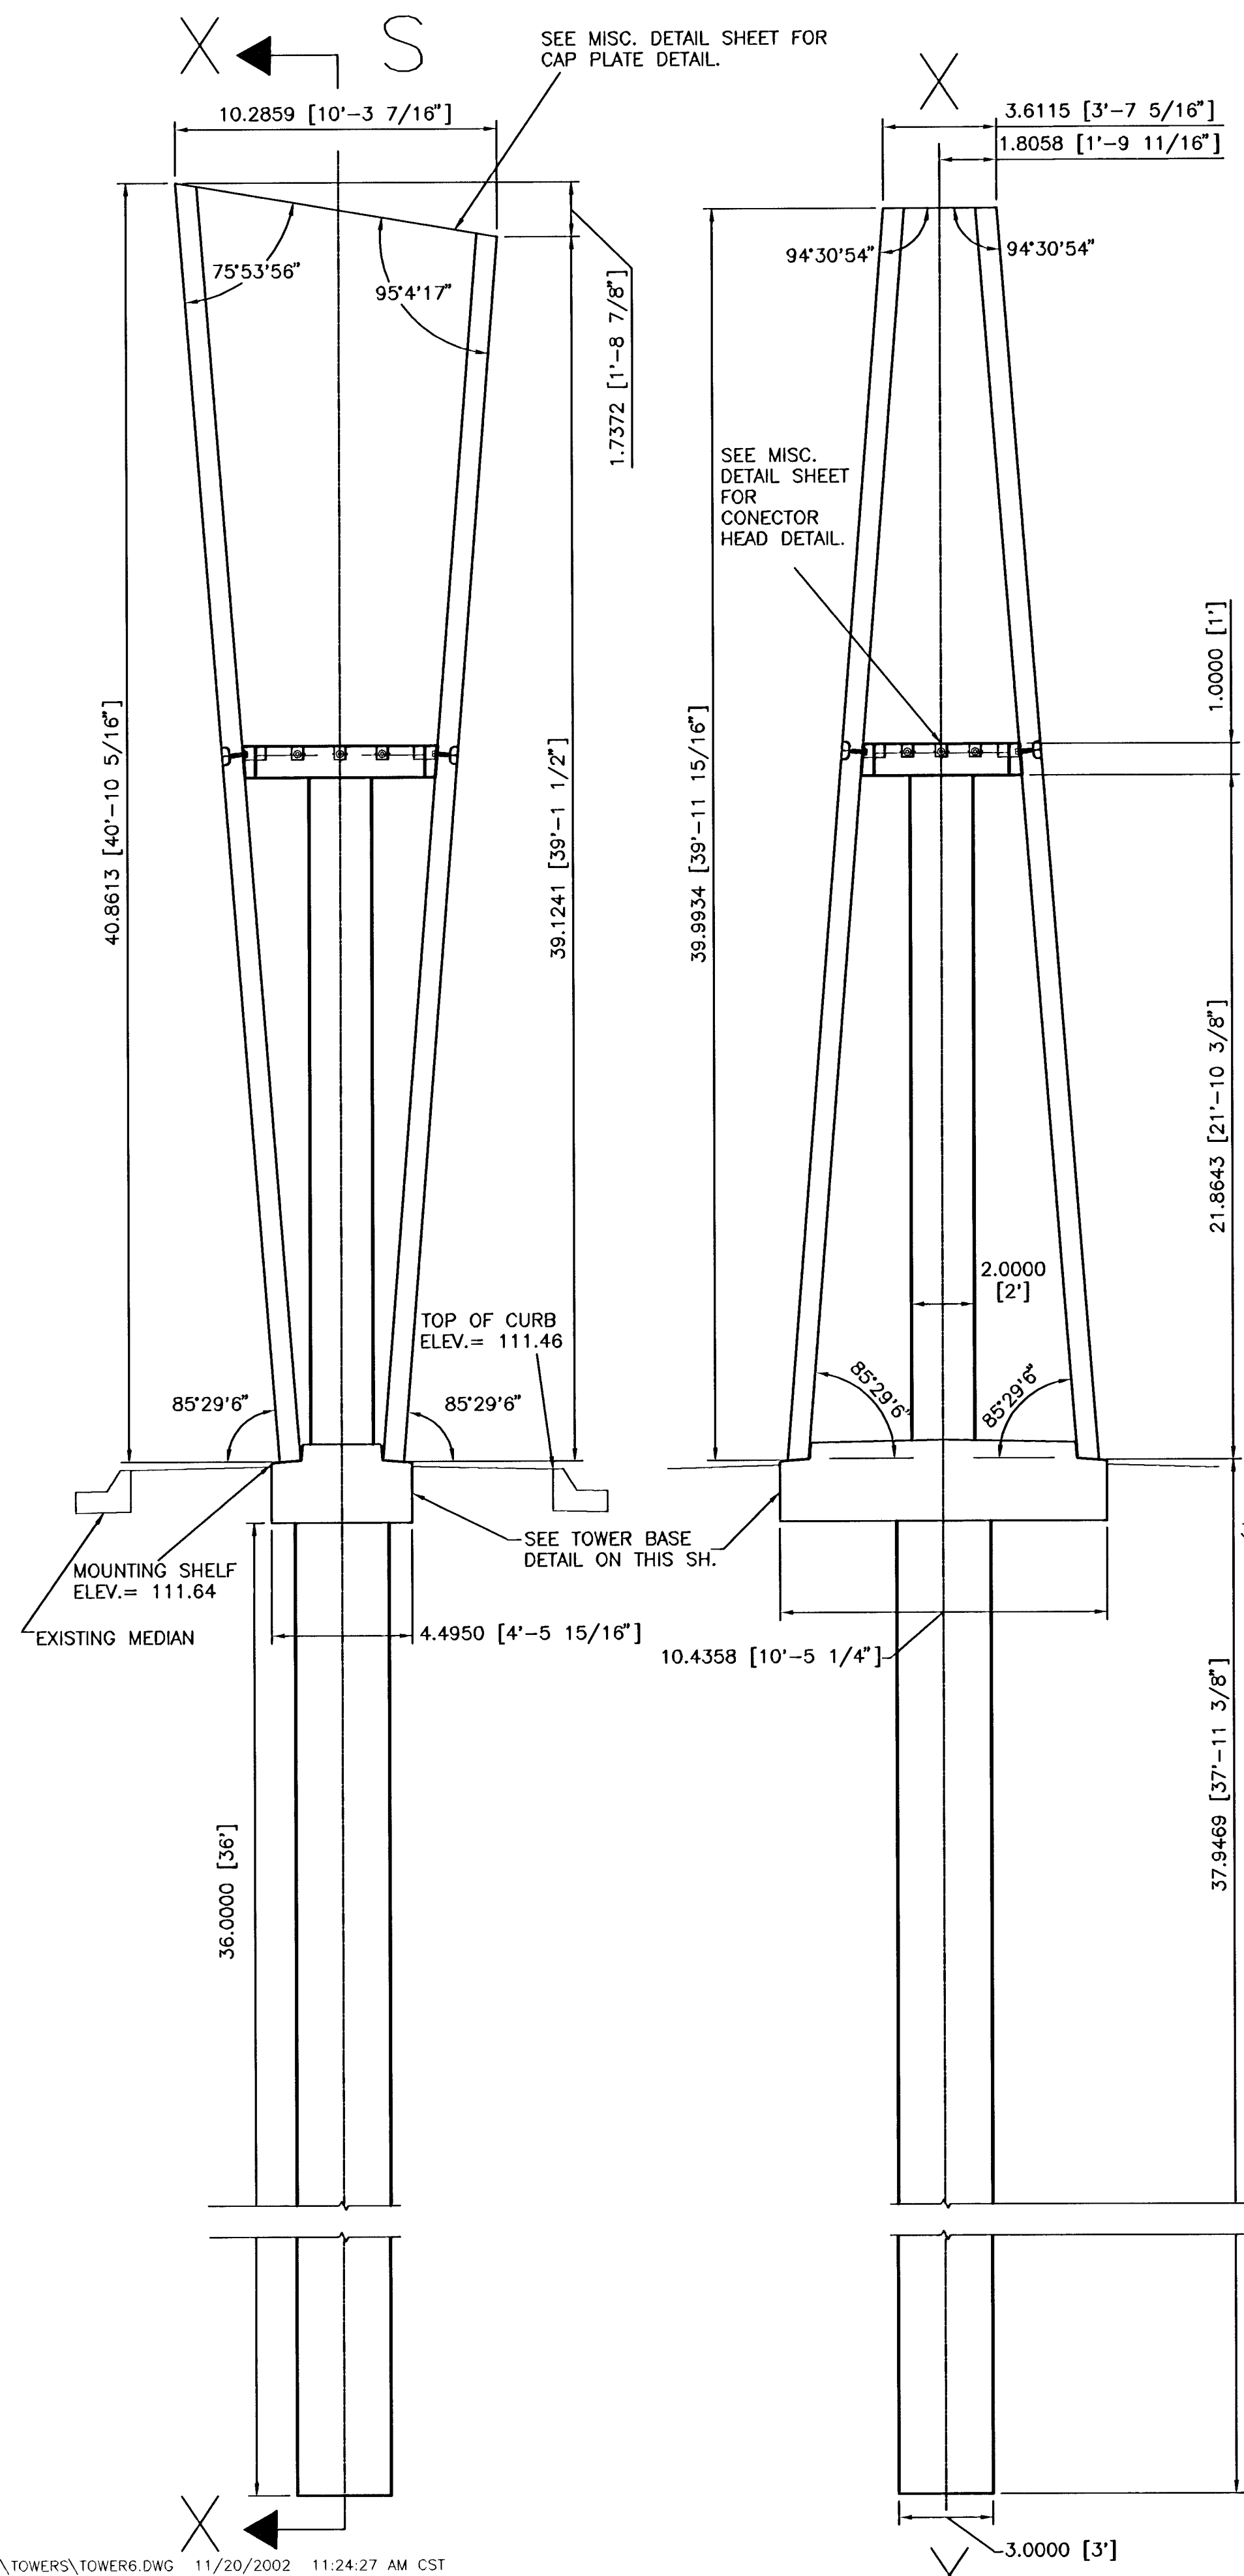

E-W SECTION

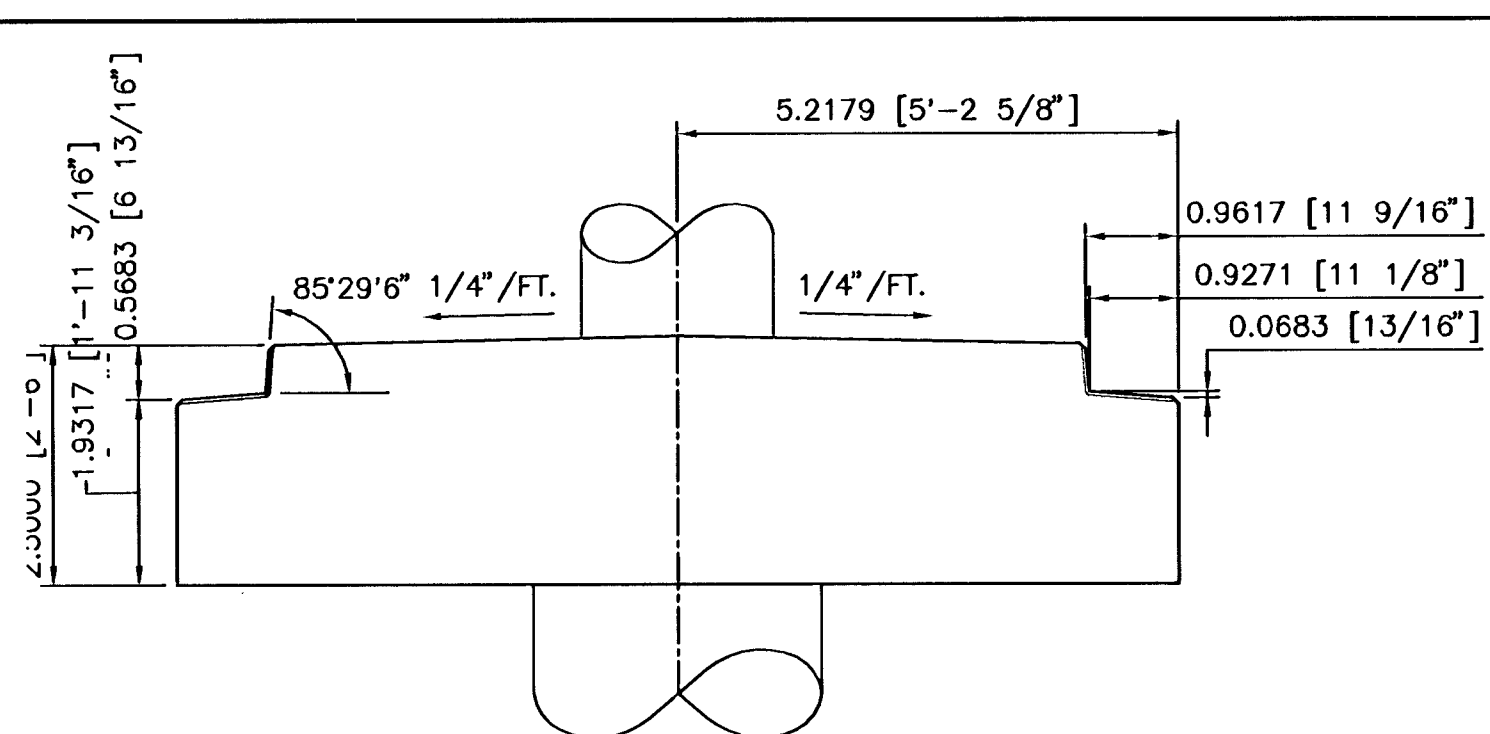

N-S SECTION

NOTE:
1. SEE TOWER #5 & #6 REINFORCING DETAILS SHEET FOR REINFORCING LAYOUT.
2. DIMENSIONS SHOWN REFERENCE THE WORKING POINTS SHOWN ON THE MISC. DETAIL SHEET.

TOWER BASE DETAIL
SCALE: 1/2" = 1'

MKEC
ENGINEERING CONSULTANTS
411 N. WEBB ROAD
WICHITA, KS. 67206
316 - 684 - 9600

SENECA STREET
PROJECT NAME

TOWER #6 (STA. 51+92.00 SENECA ST.)
SHEET TITLE

KJS/RSB DESIGN BY. **RSB** DRAWN BY. **KJS** CHECKED BY.

NOVEMBER/2002 DATE **98092** JOB NO. **8 / 12** SHEET/OF