



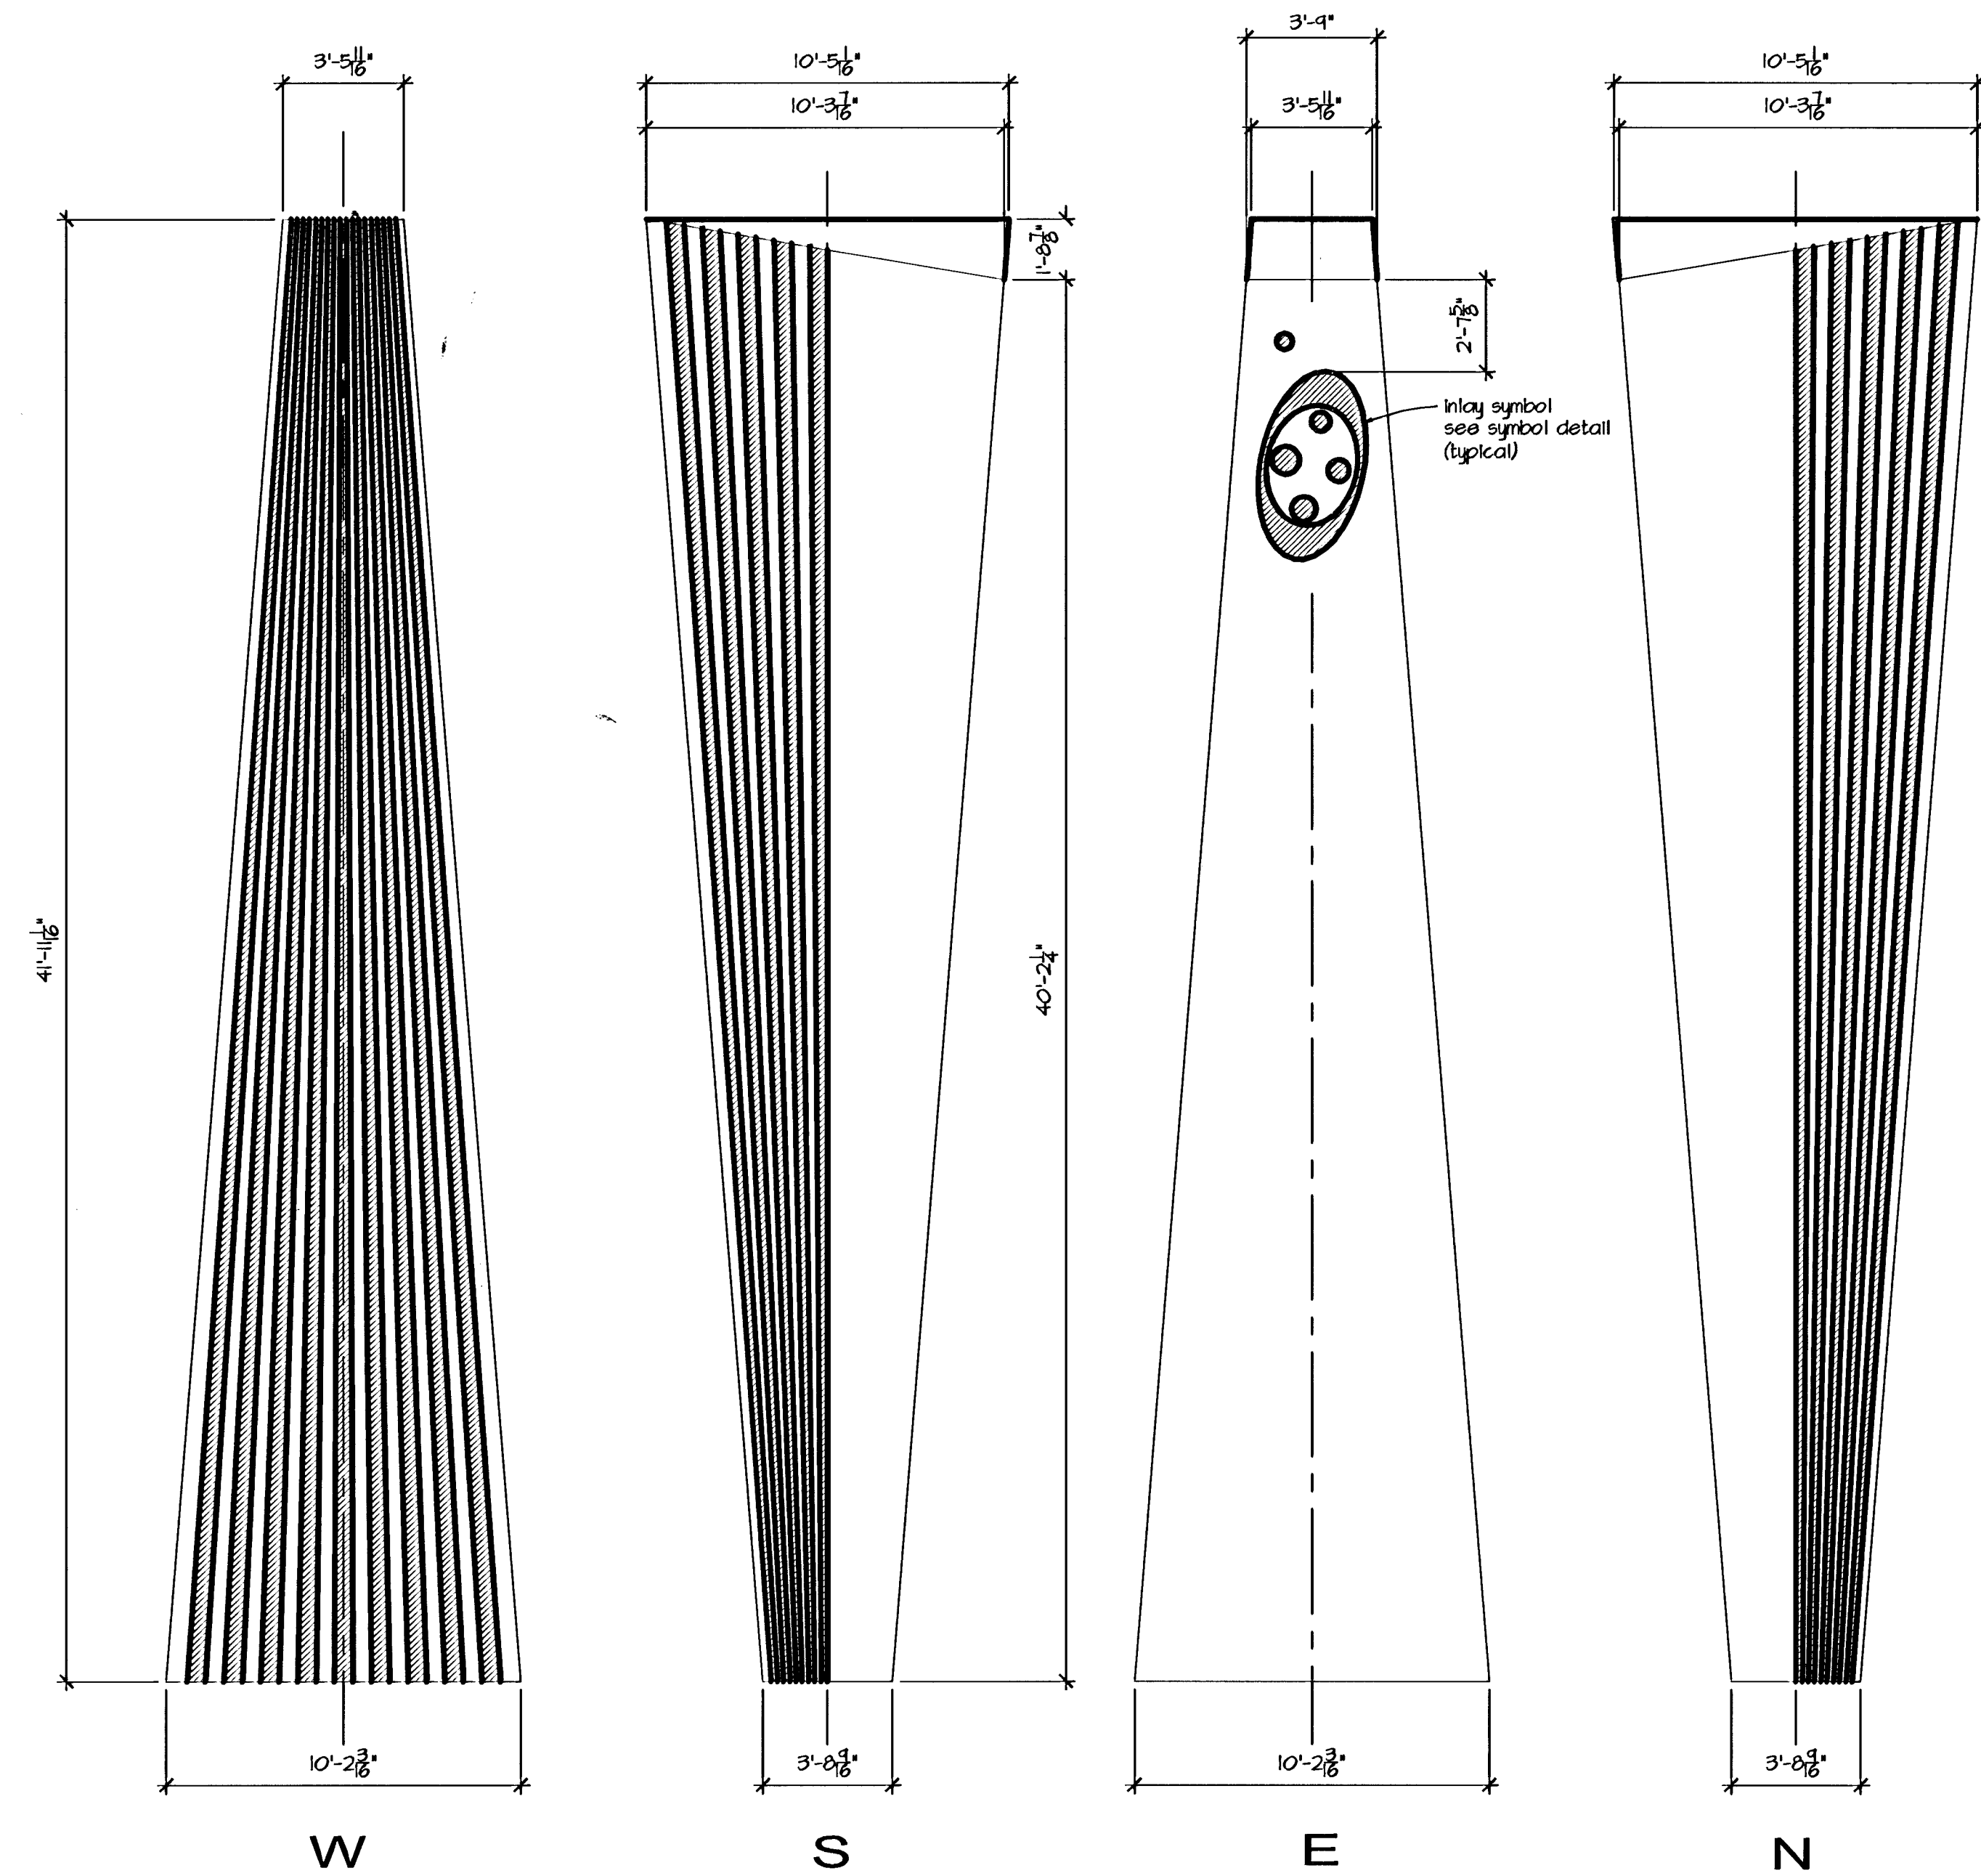


TOWER 05

RUSTICATION LAYOUT PER PANEL

SCALE: 1/4" = 1'-0"

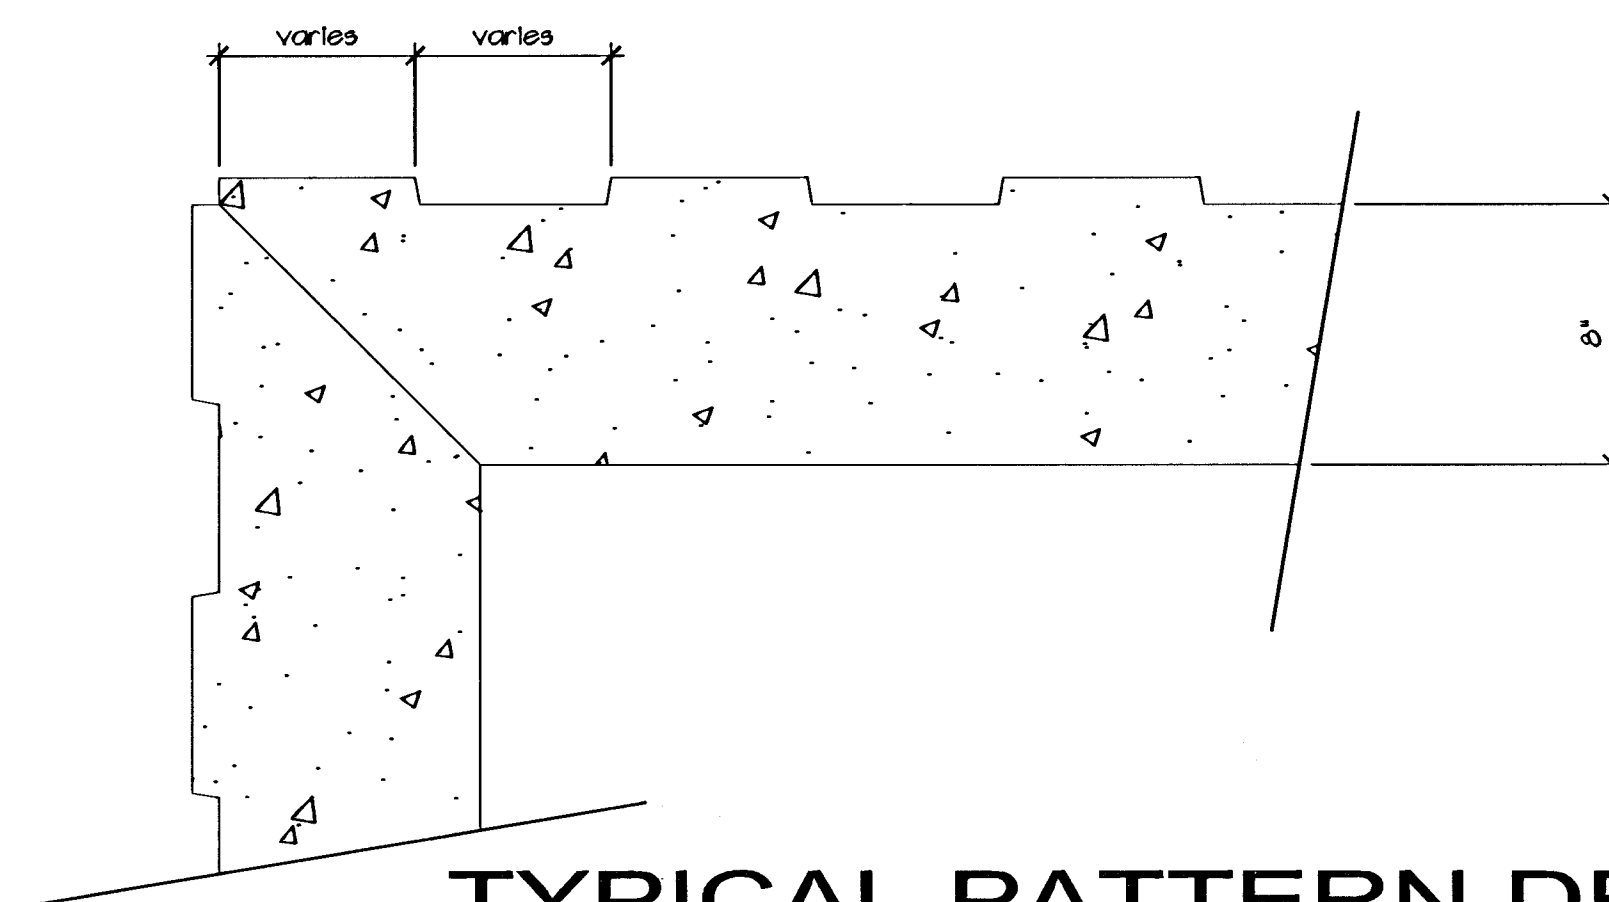

TYPICAL PATTERN DETAIL
SECTION AT RUSTICATION

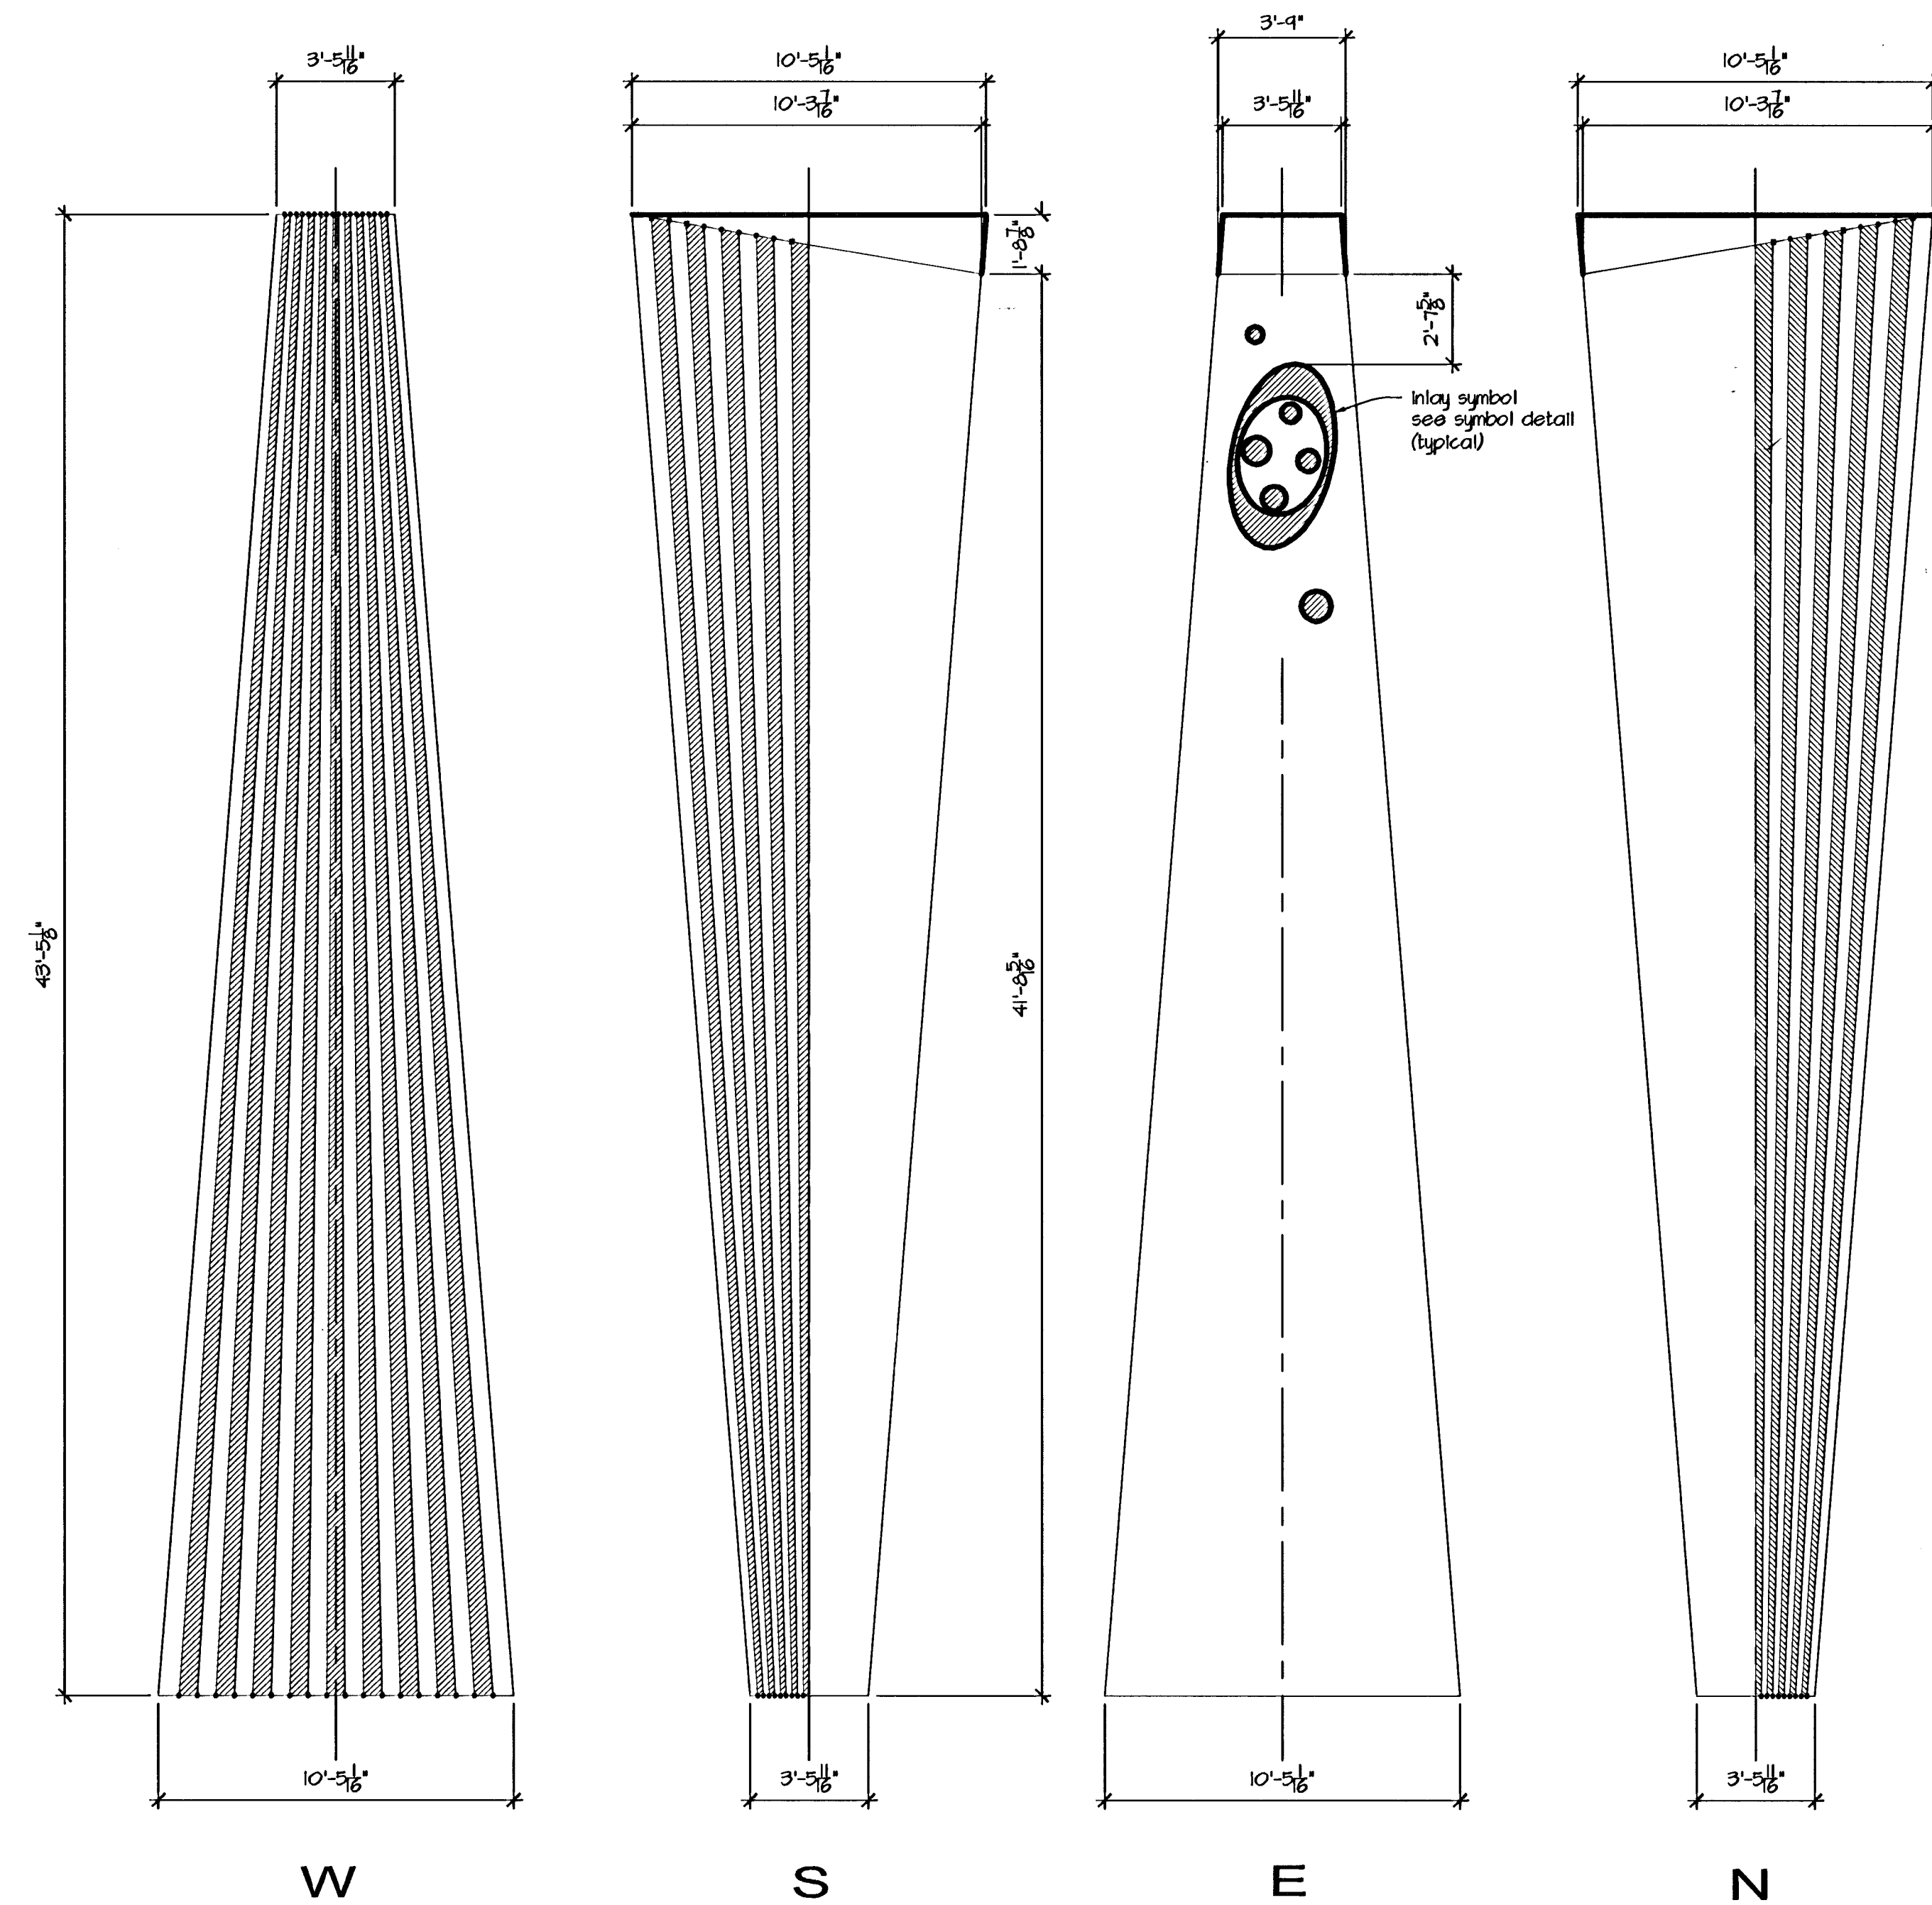

TOWER 06

RUSTICATION LAYOUT PER PANEL

SCALE: 1/4" = 1'-0"



copyright 2002
seneca--surface patterns 02 feb 03.dwg

PROJECT:	Seneca Street / Museum Drive		
SHEET NAME:	Tower Surface Drawings		
DRAWN BY:	ktw		
DATE:	01 February 2003		
	SHEET: 3 of 3		
kent williams	524 commerce	wichita, ks	67202 323-251-5784

58-04-05-01