



BENCHMARKS:
 BM #1: Cross on South West
 Corner of Lot. 25 Block H, The
 Fairmont Addition.
 Elev. = 204.61 (City Datum)

BM #2: "C" Cut on Curb at North
 East Entrance to Church of
 the Magdalen 2nd Addition.
 Elev. = 190.48 (City Datum)

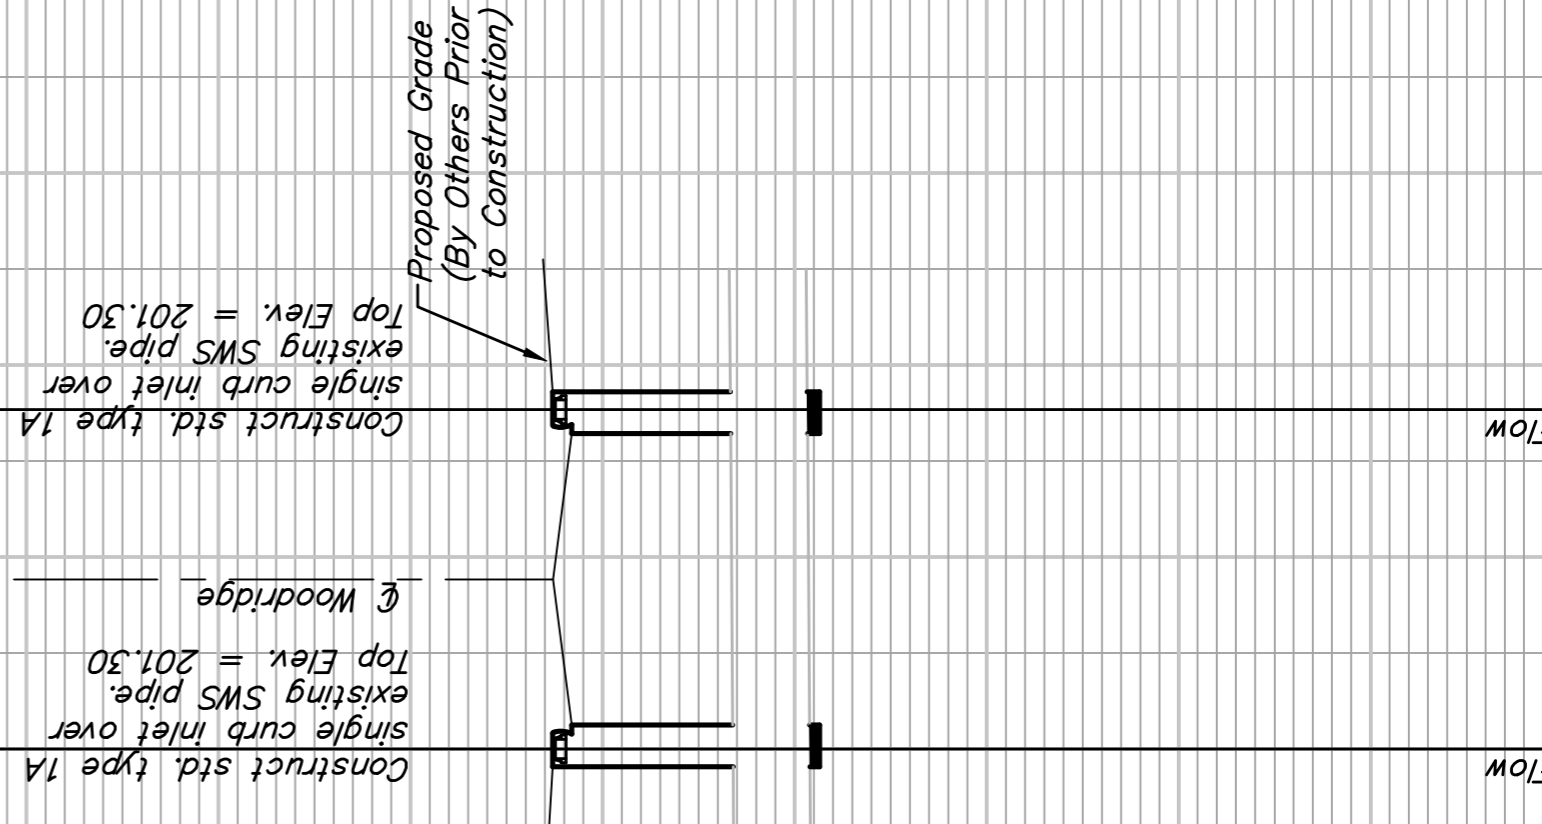

Scale: 1" = 20' Horizontal
 1" = 5' Vertical
 • = Iron

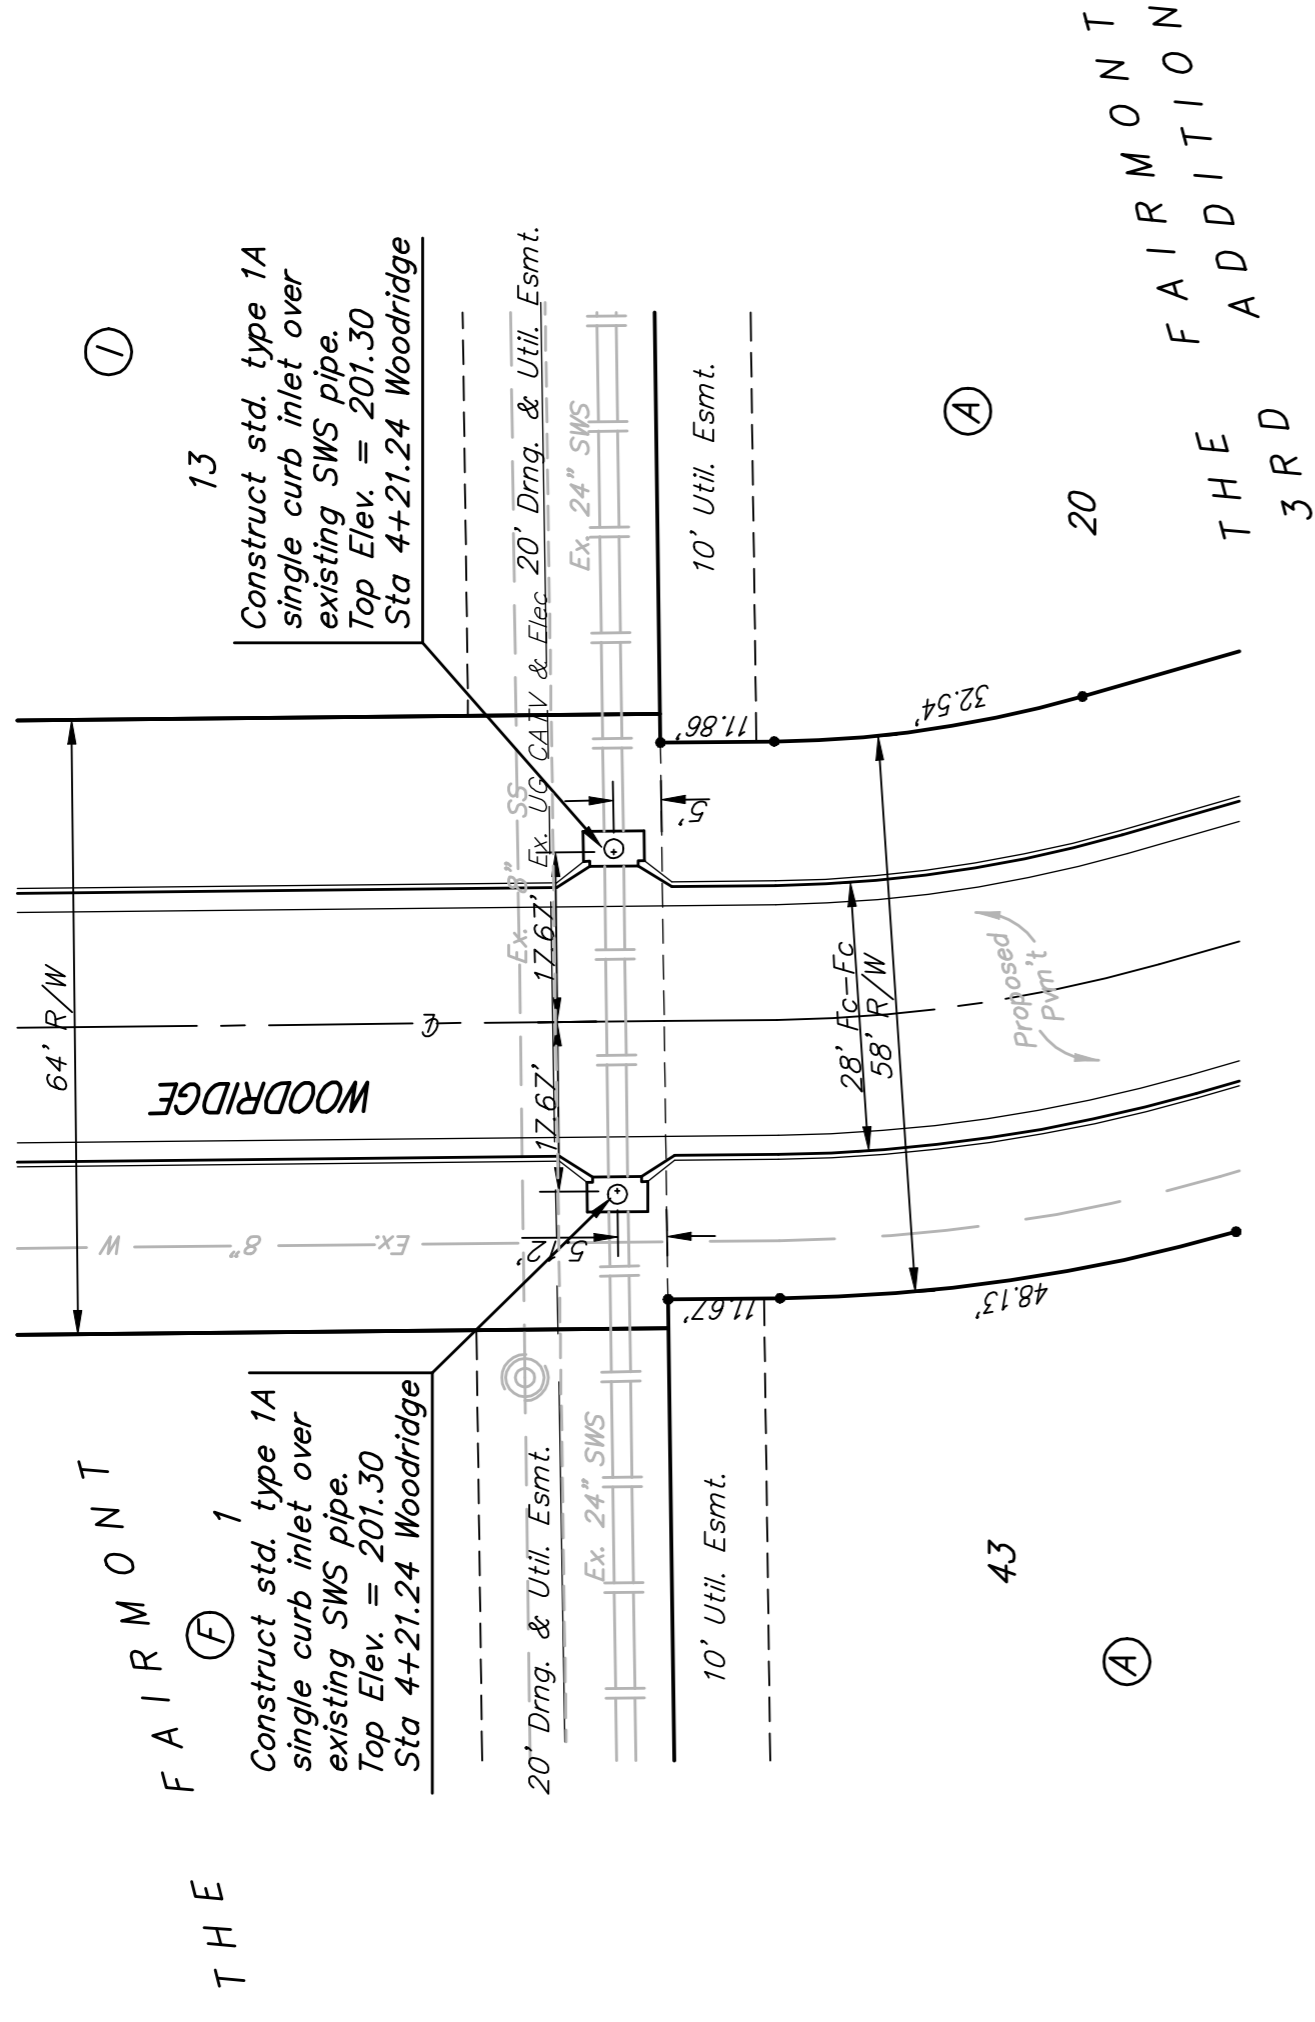

205
 200
 195
 190

205
 200
 195
 190

Baughman
 ENGINEERING | SURVEYING | PLANNING | LANDSCAPE ARCHITECTURE

PROJECT NUMBER
 47284137

DESIGN
 ATD
 TMS

APPROVED
 DATE
 5/07

SCALE
 Noted

SHEET
9 OF 20

THE FAIRMONT 3RD ADD. - PH. II
SWS INLETS
 STORM WATER SEWER IMPROVEMENTS

Baughman Company, P.A. 315 Elm St., Wichita, KS 67211 P 316.262.7271 F 316.262.0109
 ENGINEERING | SURVEYING | PLANNING | LANDSCAPE ARCHITECTURE

FAIRMONT3RD SWSI