




EXC = 42.3
 LF = 8.6
 CF = 0.0

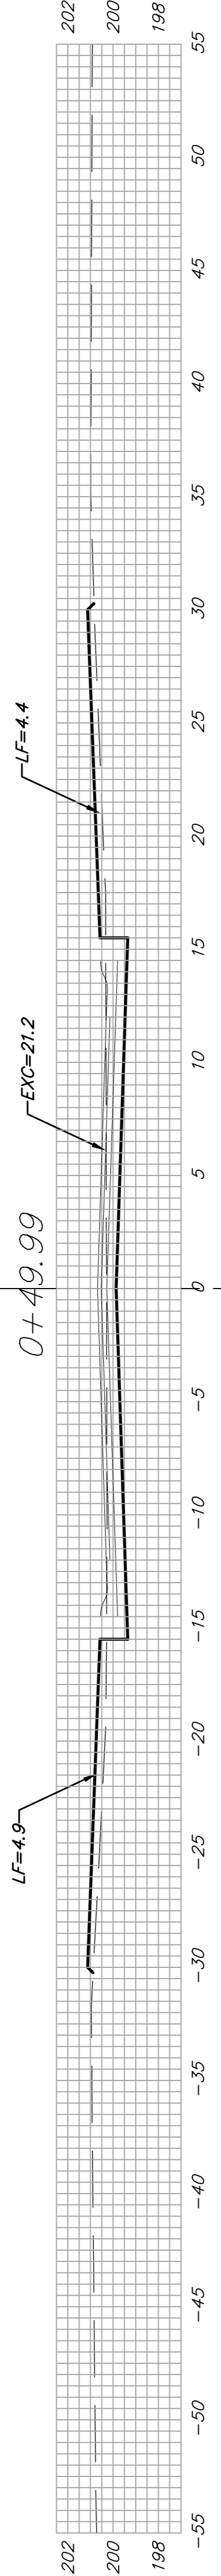


EXC = 28.8
 LF = 4.3
 CF = 0.0

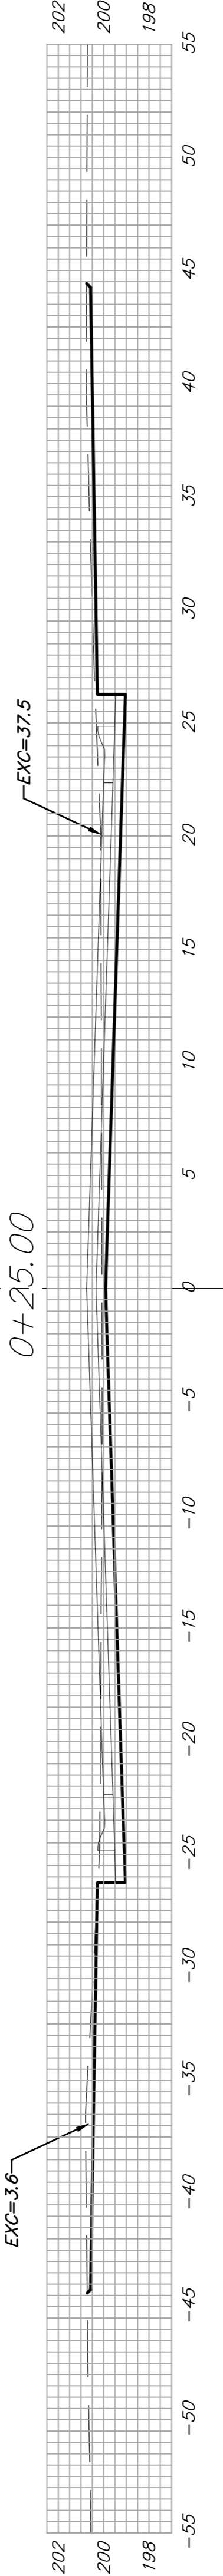


EXC = 45.6
 LF = 0.0
 CF = 0.0

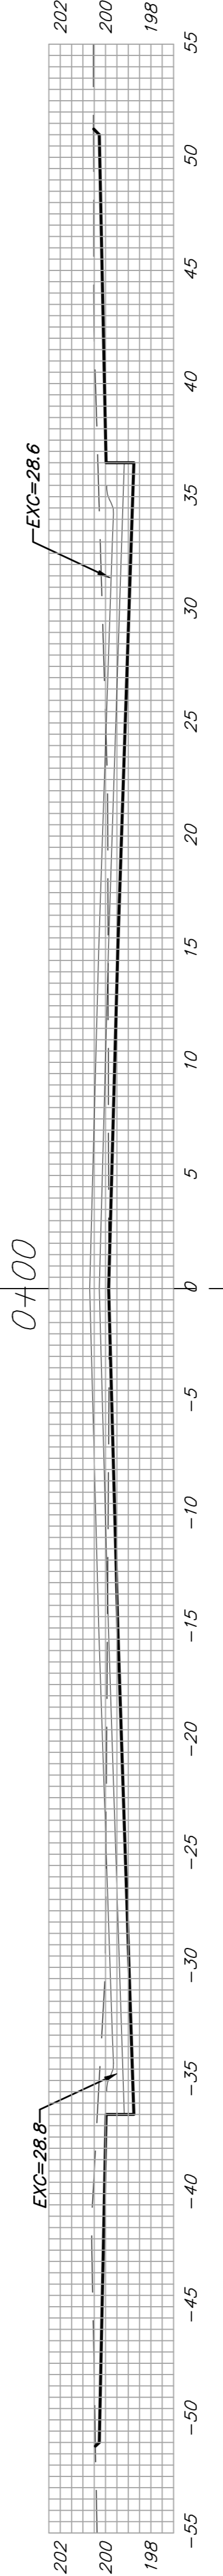


EXC = 31.3
 LF = 0.0
 CF = 0.0

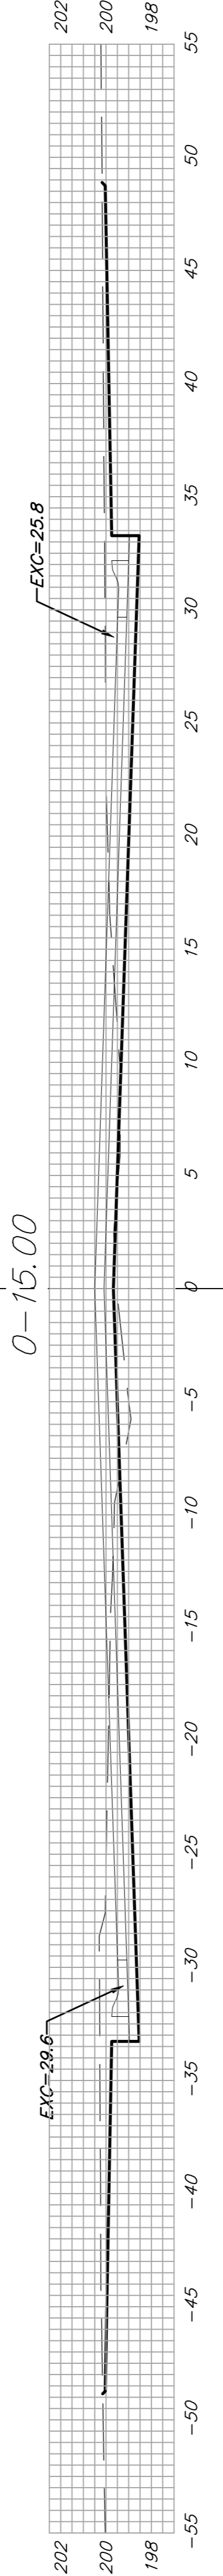

EXC = 27.3
 LF = 0.6
 CF = 0.0

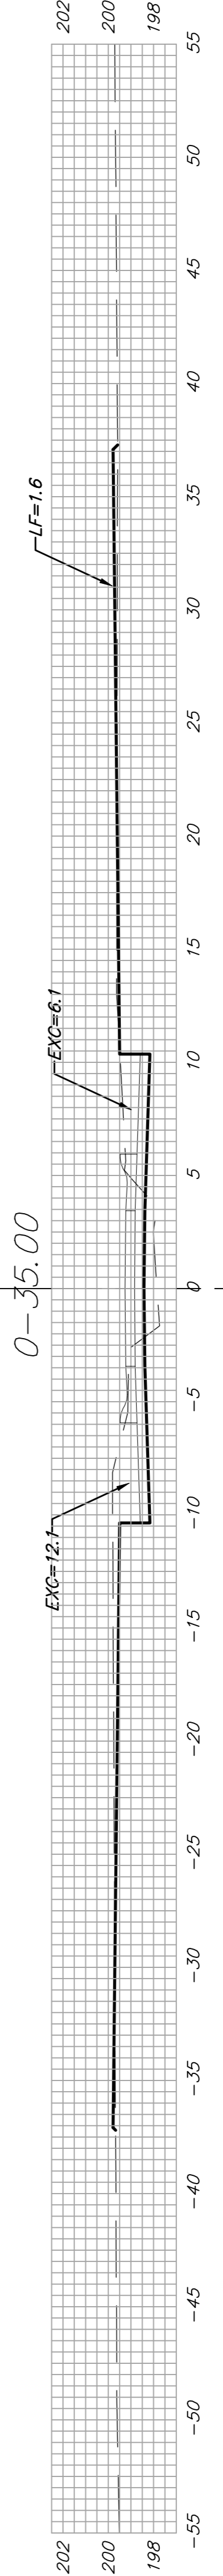

EXC = 5.1
 LF = 4.0
 CF = 0.0

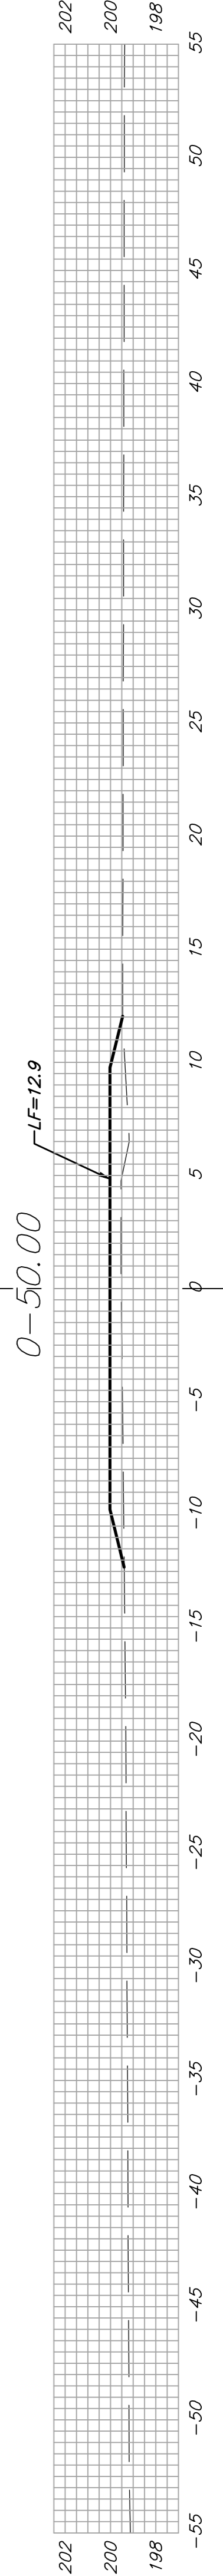

Sheet Totals:
 Excavation = 180.4 C.Y.
 Loose Fill = 17.5 C.Y.
 Compacted Fill = 0.0 C.Y.

WOODRIDGE CIR.

