




EXC = 51.9  
 LF = 13.6  
 CF = 0.0

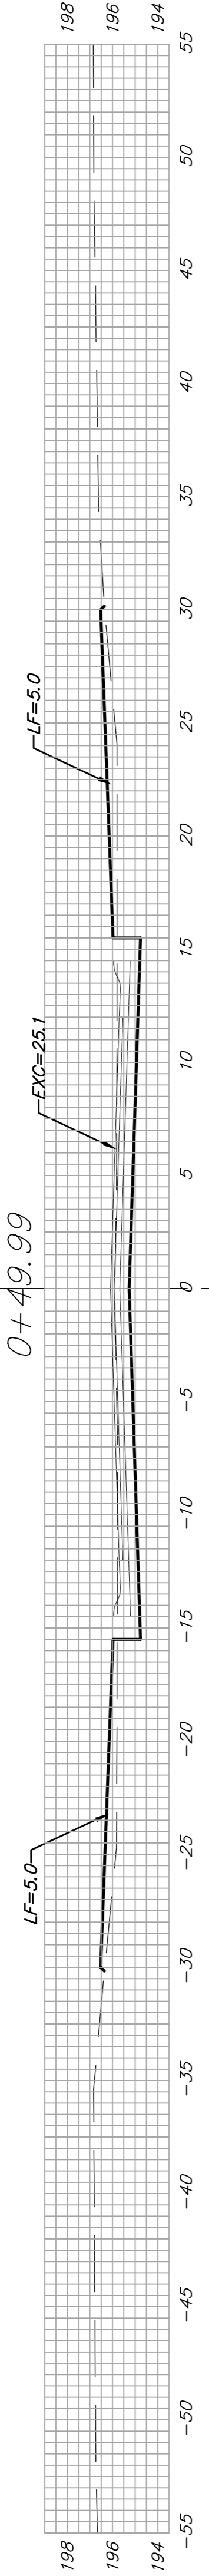


EXC = 24.2  
 LF = 6.3  
 CF = 0.0

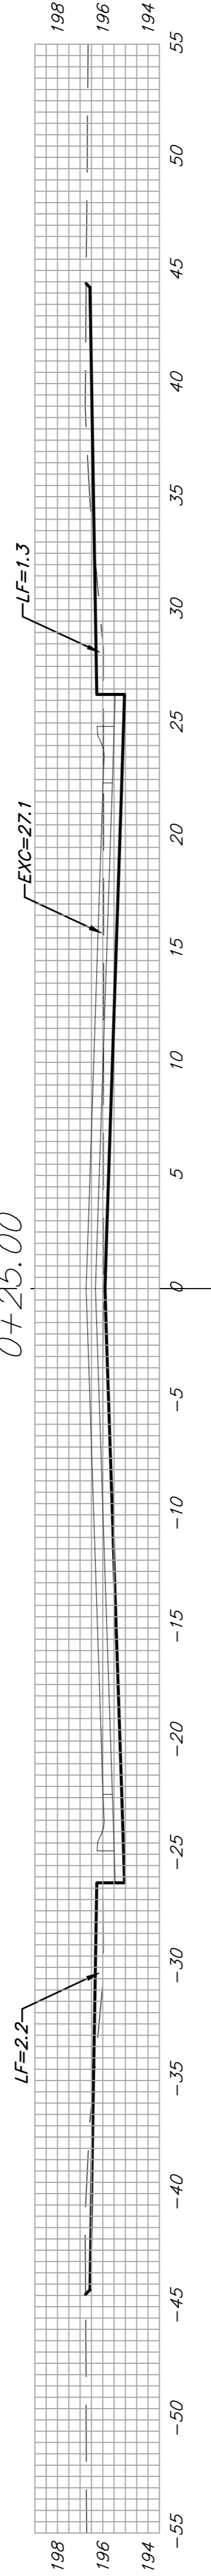


EXC = 35.2  
 LF = 3.3  
 CF = 0.0

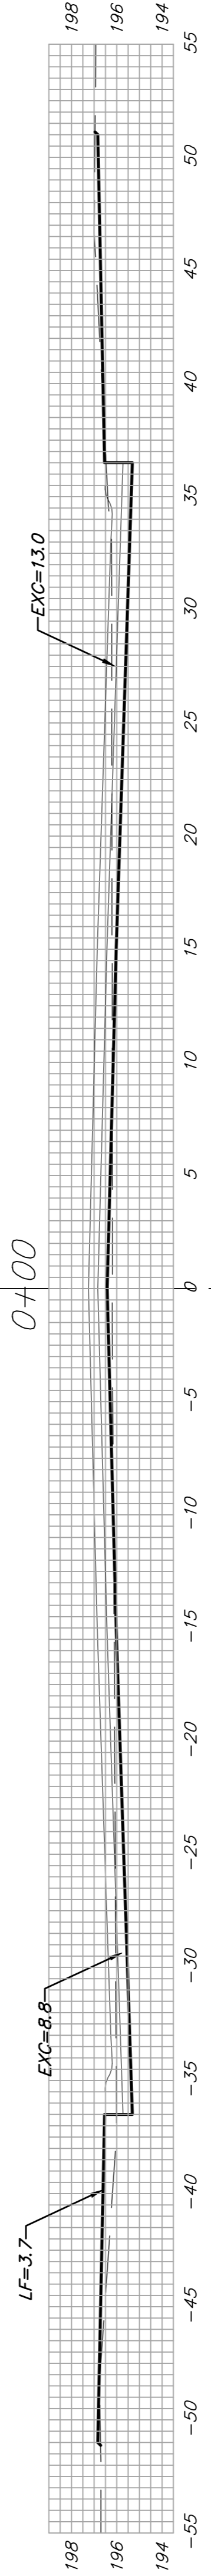


EXC = 12.6  
 LF = 2.1  
 CF = 0.0

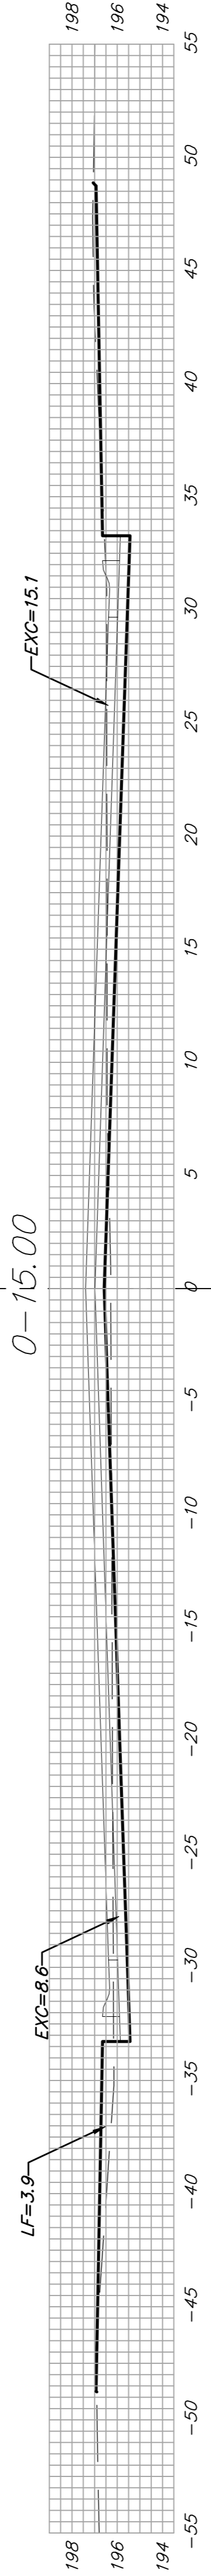

EXC = 13.4  
 LF = 13.4  
 CF = 0.0

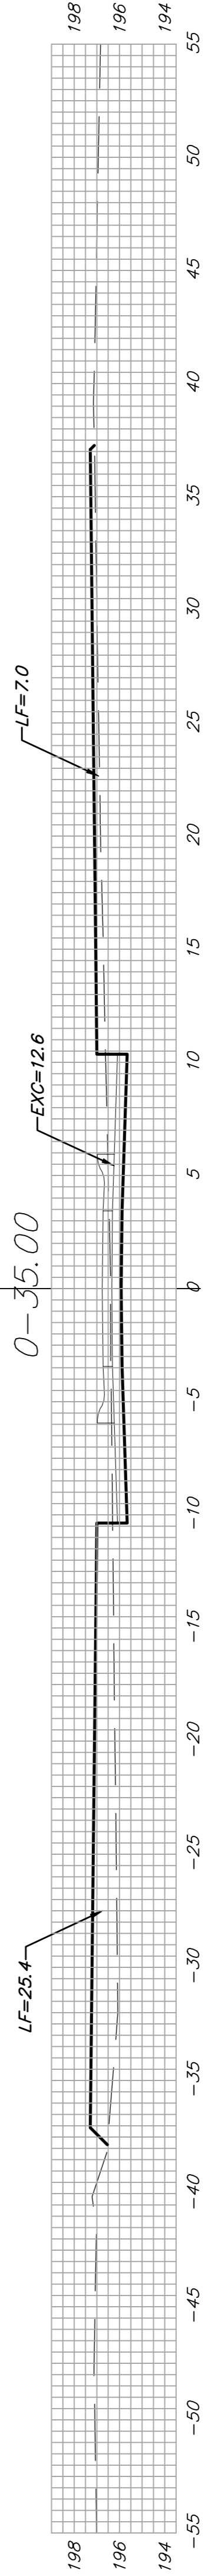

EXC = 3.5  
 LF = 12.3  
 CF = 0.0

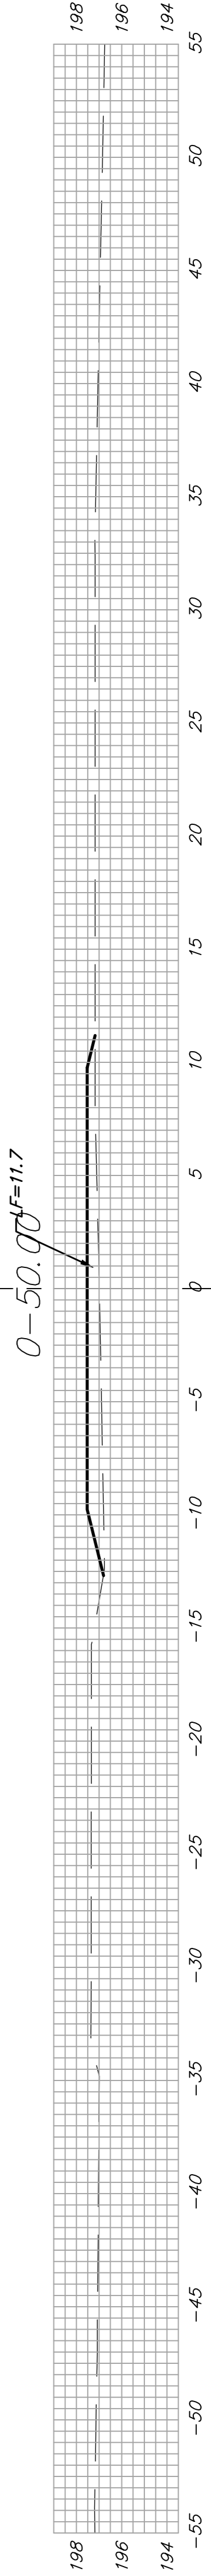

WOODRIDGE CT.

Sheet Totals:  
 Excavation = 140.8 C.Y.  
 Loose Fill = 51.0 C.Y.  
 Compacted Fill = 0.0 C.Y.

