

CONSTRUCTION PLANS FOR  
**STREET AND DRAINAGE IMPROVEMENTS**

PROJECT NO. 472-83424, OCA NO. 765705

AND

**STORM WATER DRAIN NO. 178**

PROJECT NO. 468-83320, OCA NO. 751305

TO SERVE


**EQUESTRIAN ESTATES - PHASE I**

THE CITY OF WICHITA, KANSAS

SEDGWICK COUNTY, KANSAS

**MICHAEL E. LINDEBAK, P.E. - CITY ENGINEER**

DRAINAGE  
BOOKED  
11-7-02  
MCG  
C-232

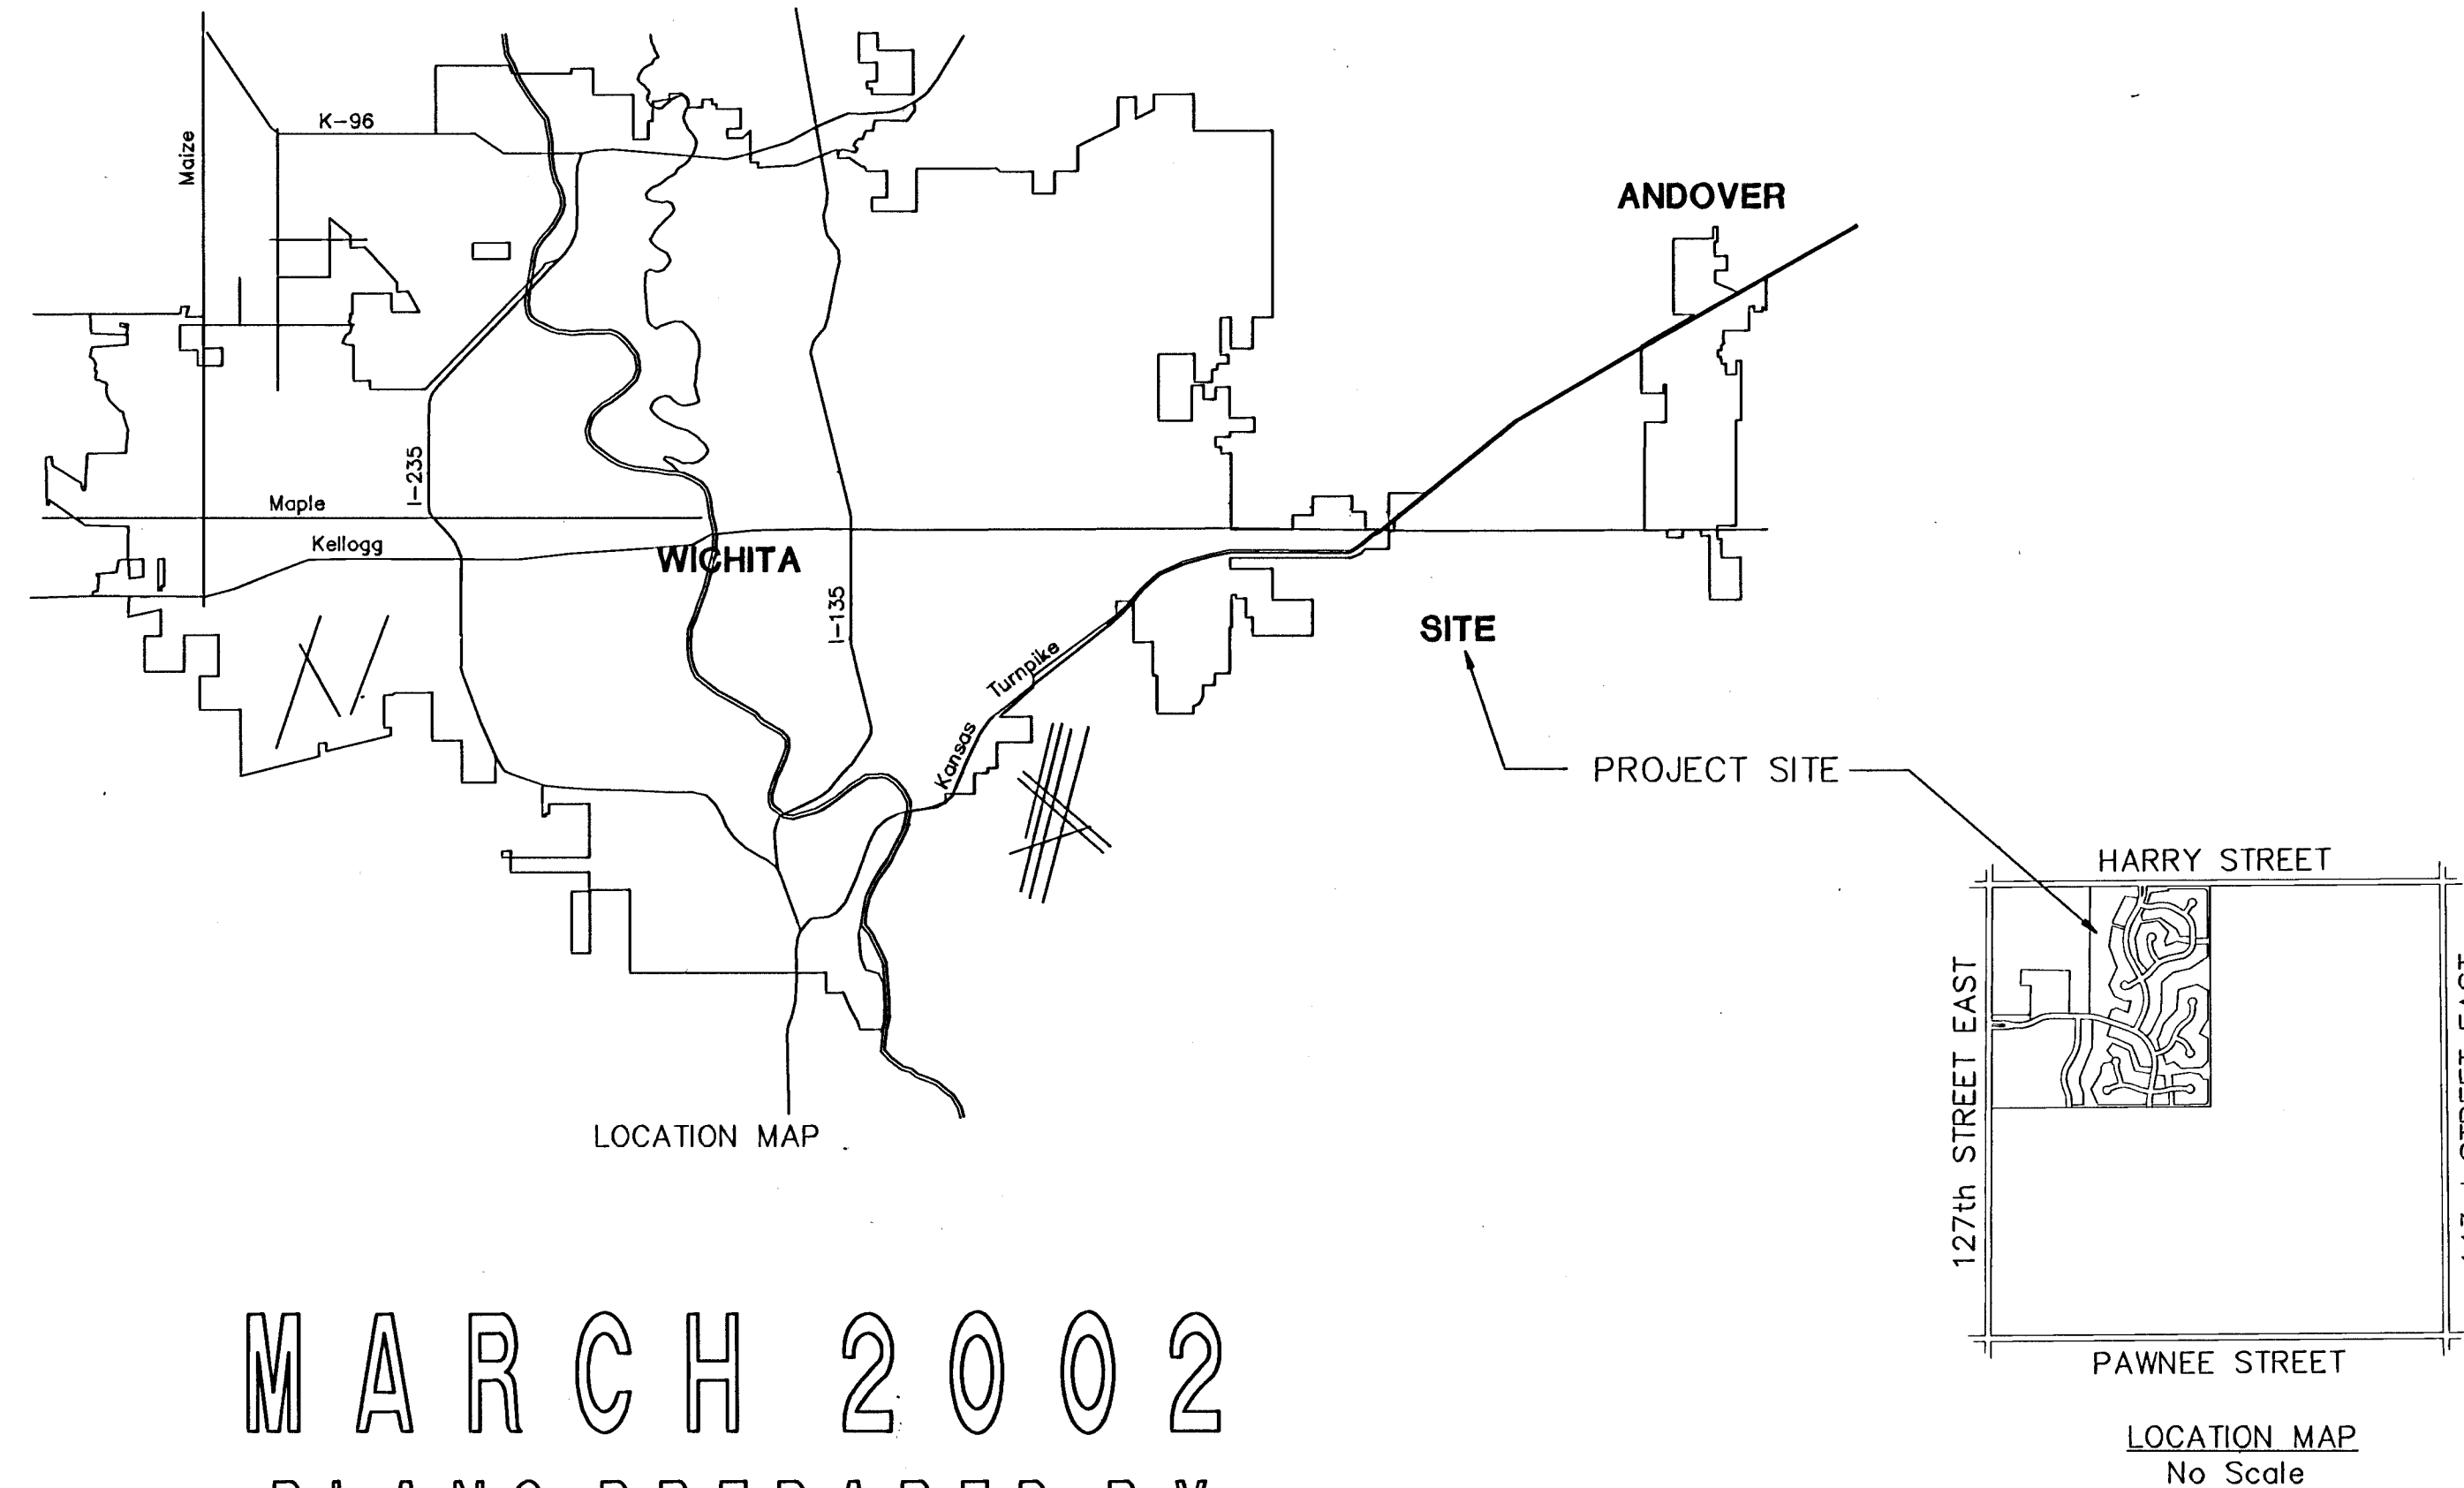

MARCH 2002  
PLANS PREPARED BY



POE & ASSOCIATES OF KANSAS, INC.  
CONSULTING ENGINEERS  
5940 E. Central, Suite 200 ■ Wichita, KS 67208-4242  
Phone 316/685-4114 ■ FAX 316/685-4444