




PLAN	DATE
SURVEYED	
NOTED	
ALIGNED	
CHECKED	
BY	

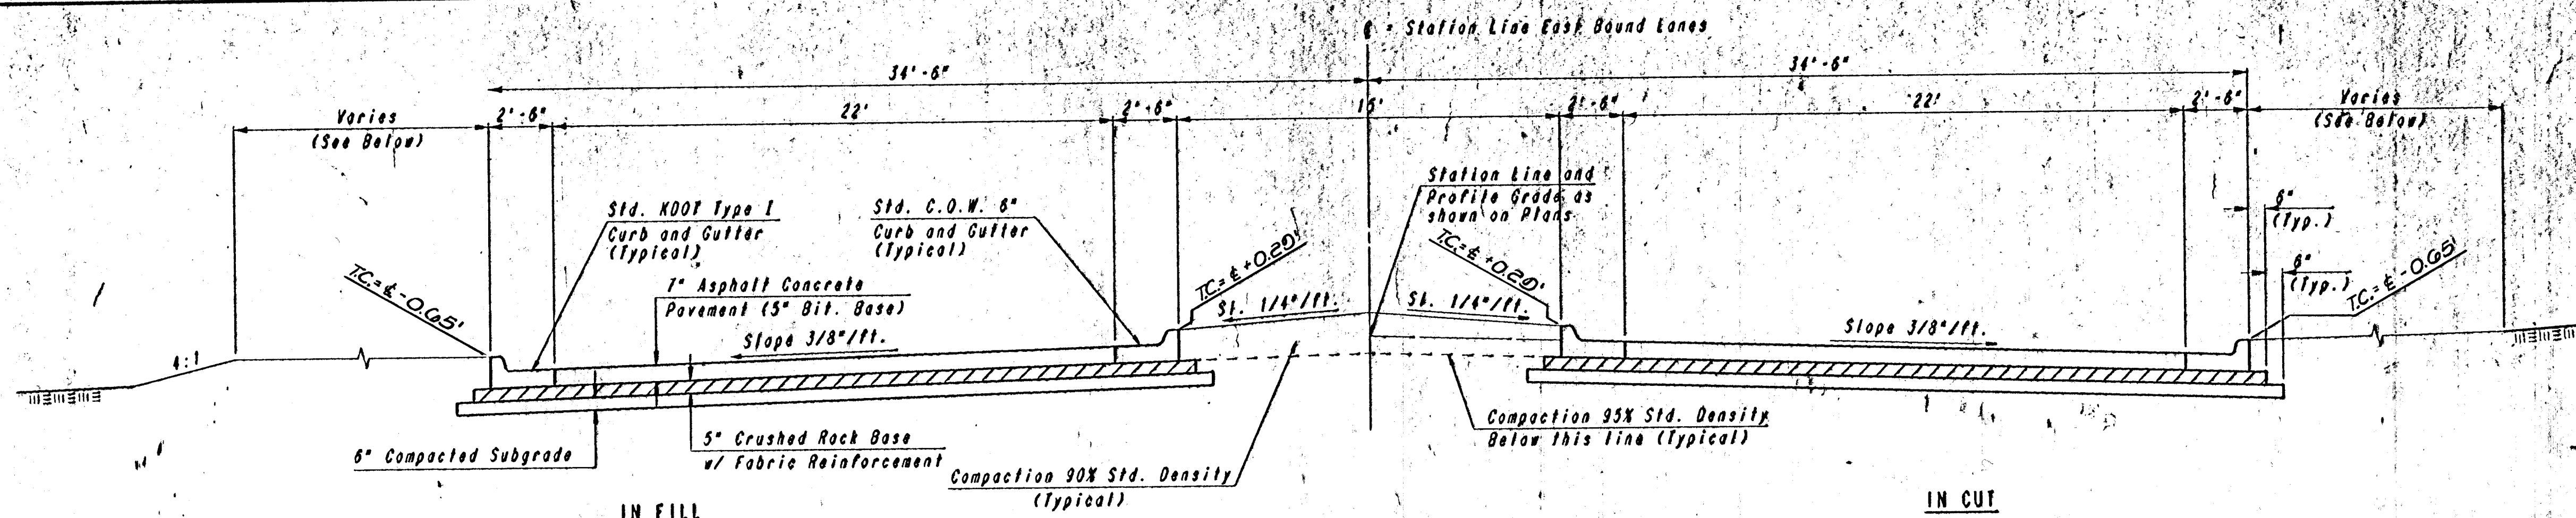


TYPICAL SECTION
4-LANE BLVD. - CONTIGUOUS
 Sta. 49+99.63 to Sta. 55+12.75
 Sta. 64+98.71 to Sta. 69+93.23
 Sta. 78+96.77 to Sta. 79+14.41

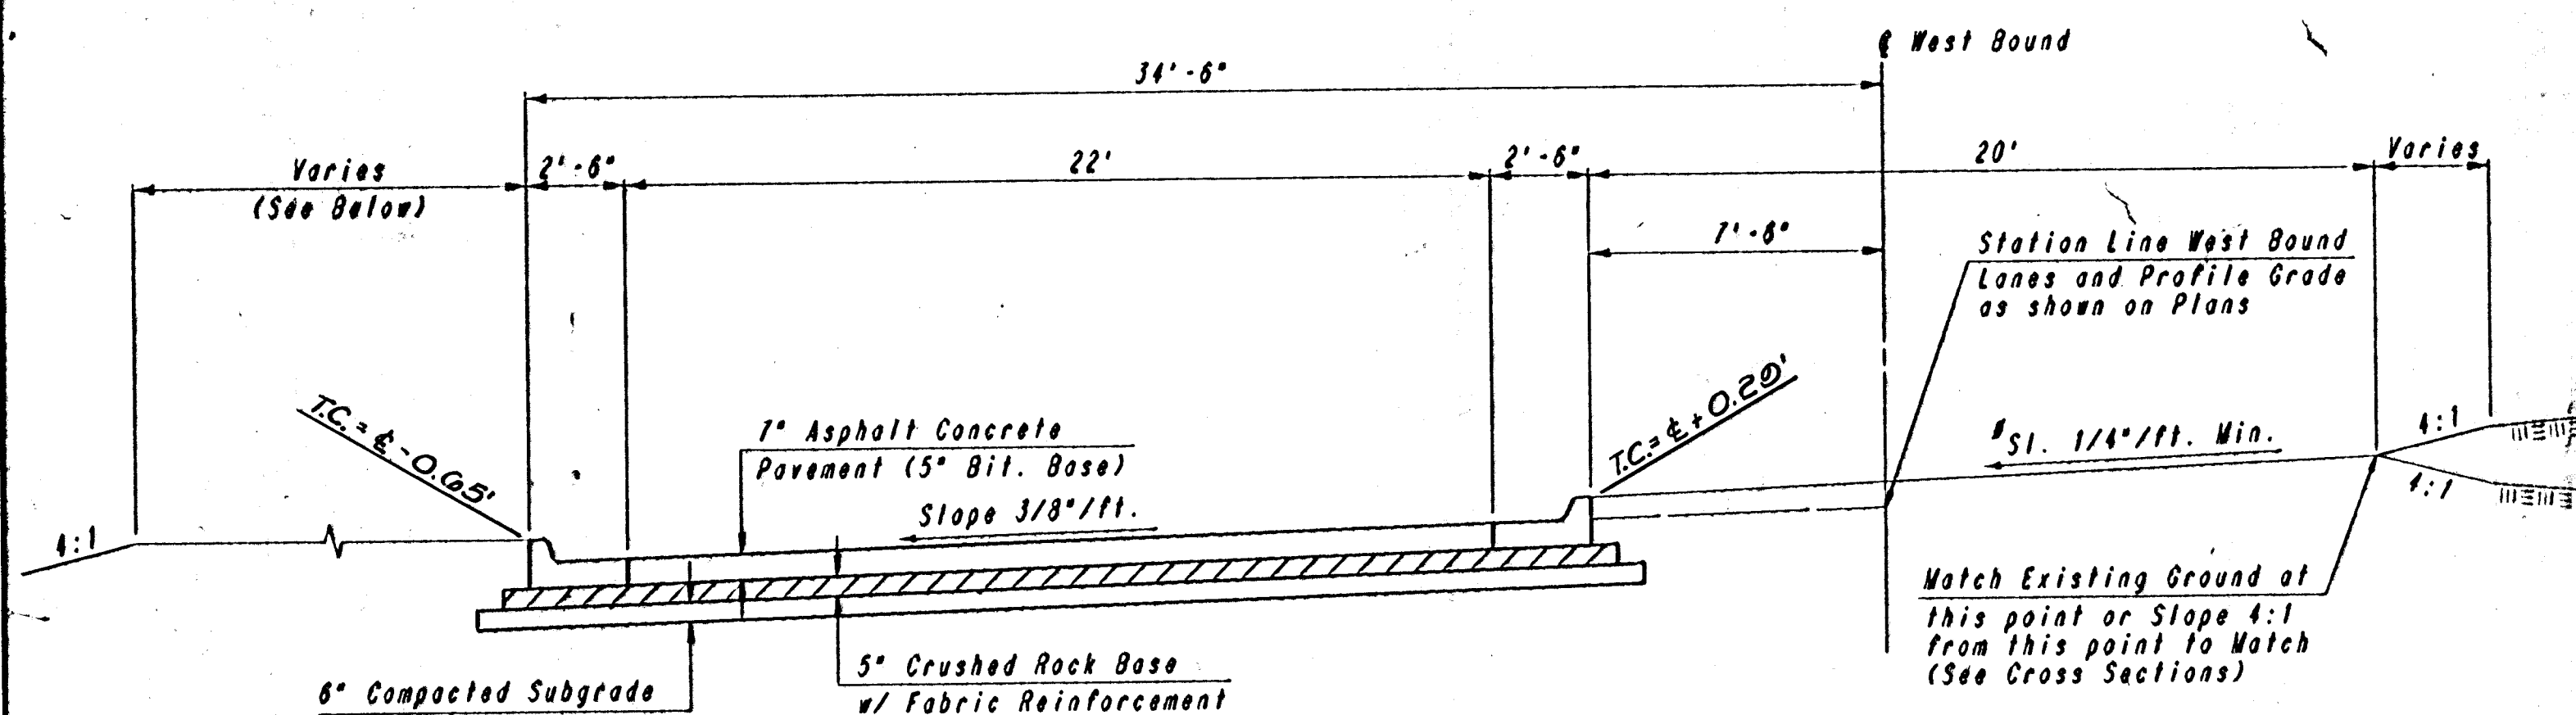


TYPICAL SECTION
WEST BOUND LANES - 4 LANE BLVD.
NON-CONTIGUOUS
 Sta. 55+12.75 to Sta. 65+14.57
 Sta. 69+99.09 to Sta. 77+24.34

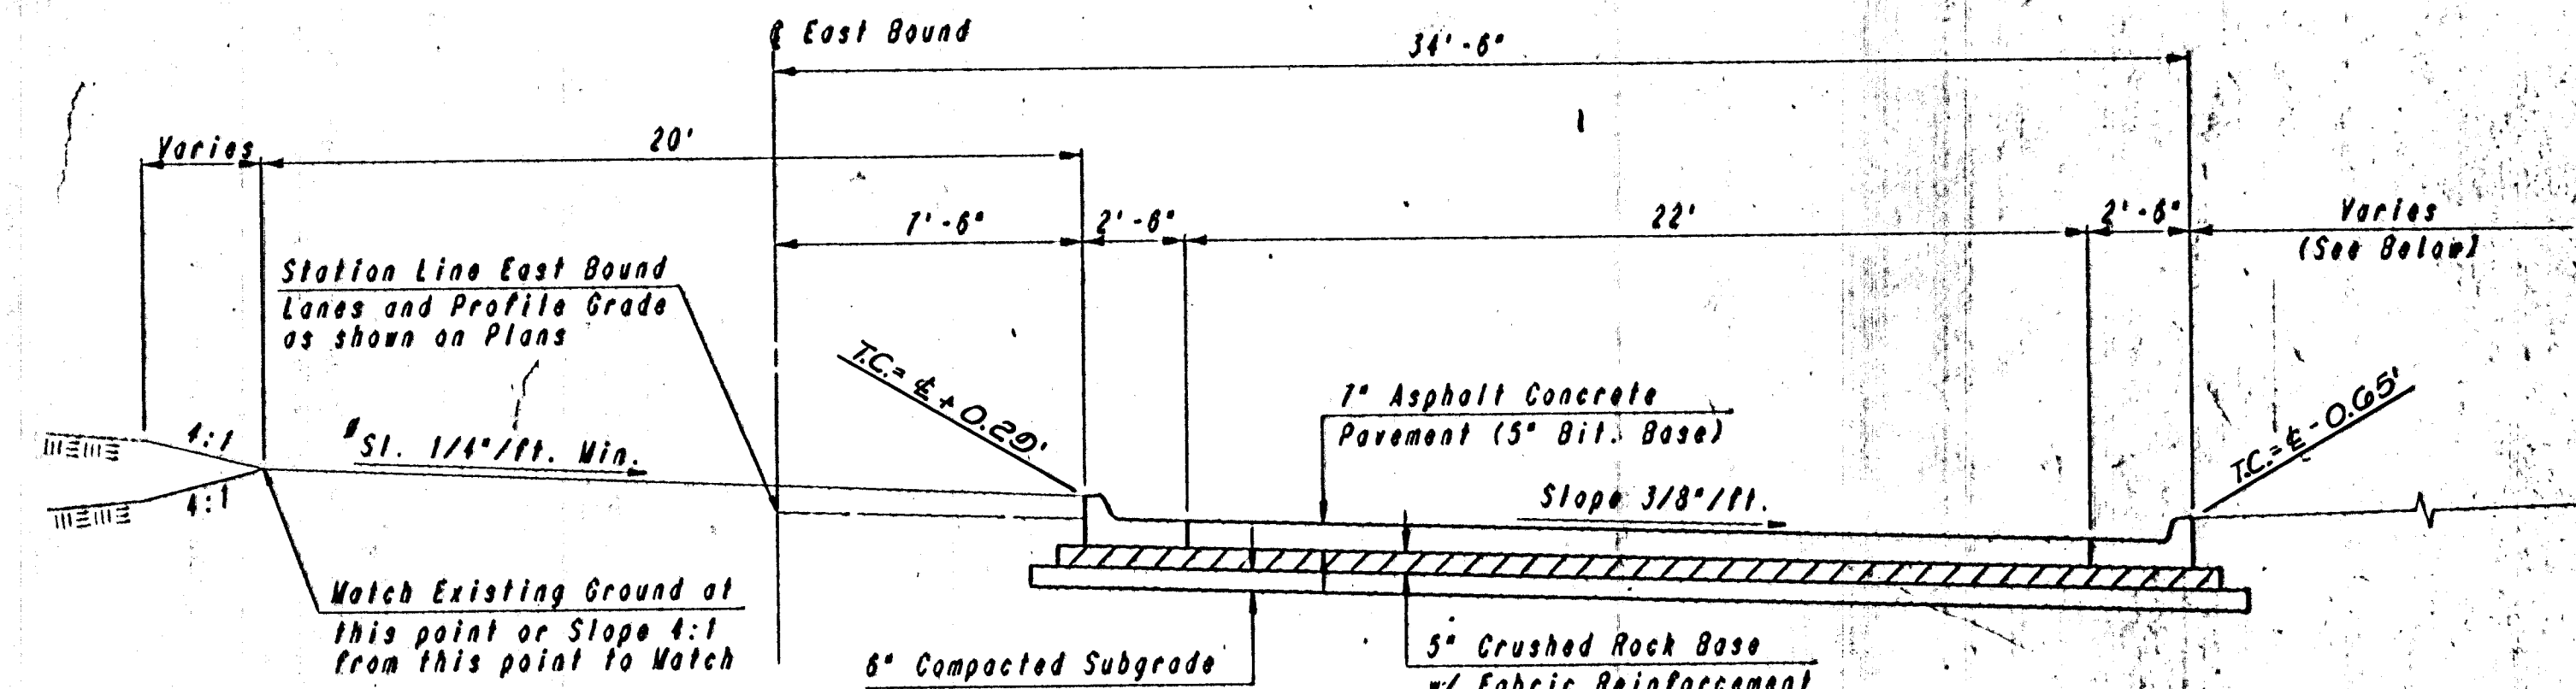


TYPICAL SECTION
EAST BOUND LANES - 4 LANE BLVD.
NON-CONTIGUOUS
 Sta. 55+12.75 to Sta. 64+98.71
 Sta. 68+83.23 to Sta. 78+96.77

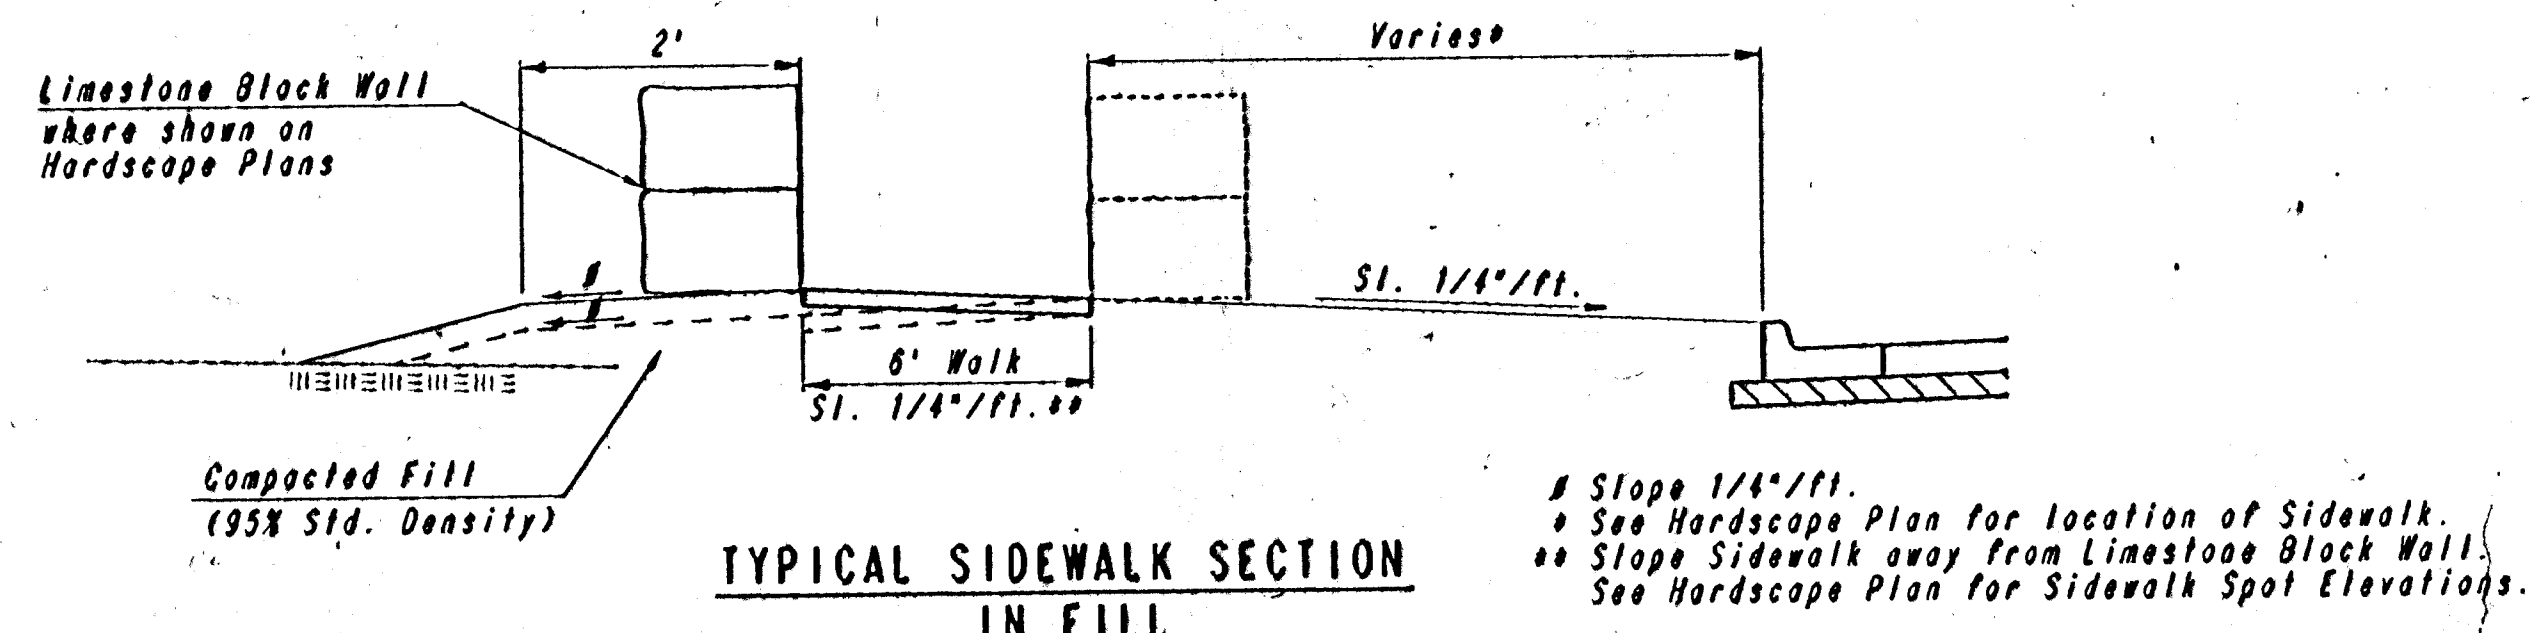

TYPICAL SIDEWALK SECTION
IN FILL

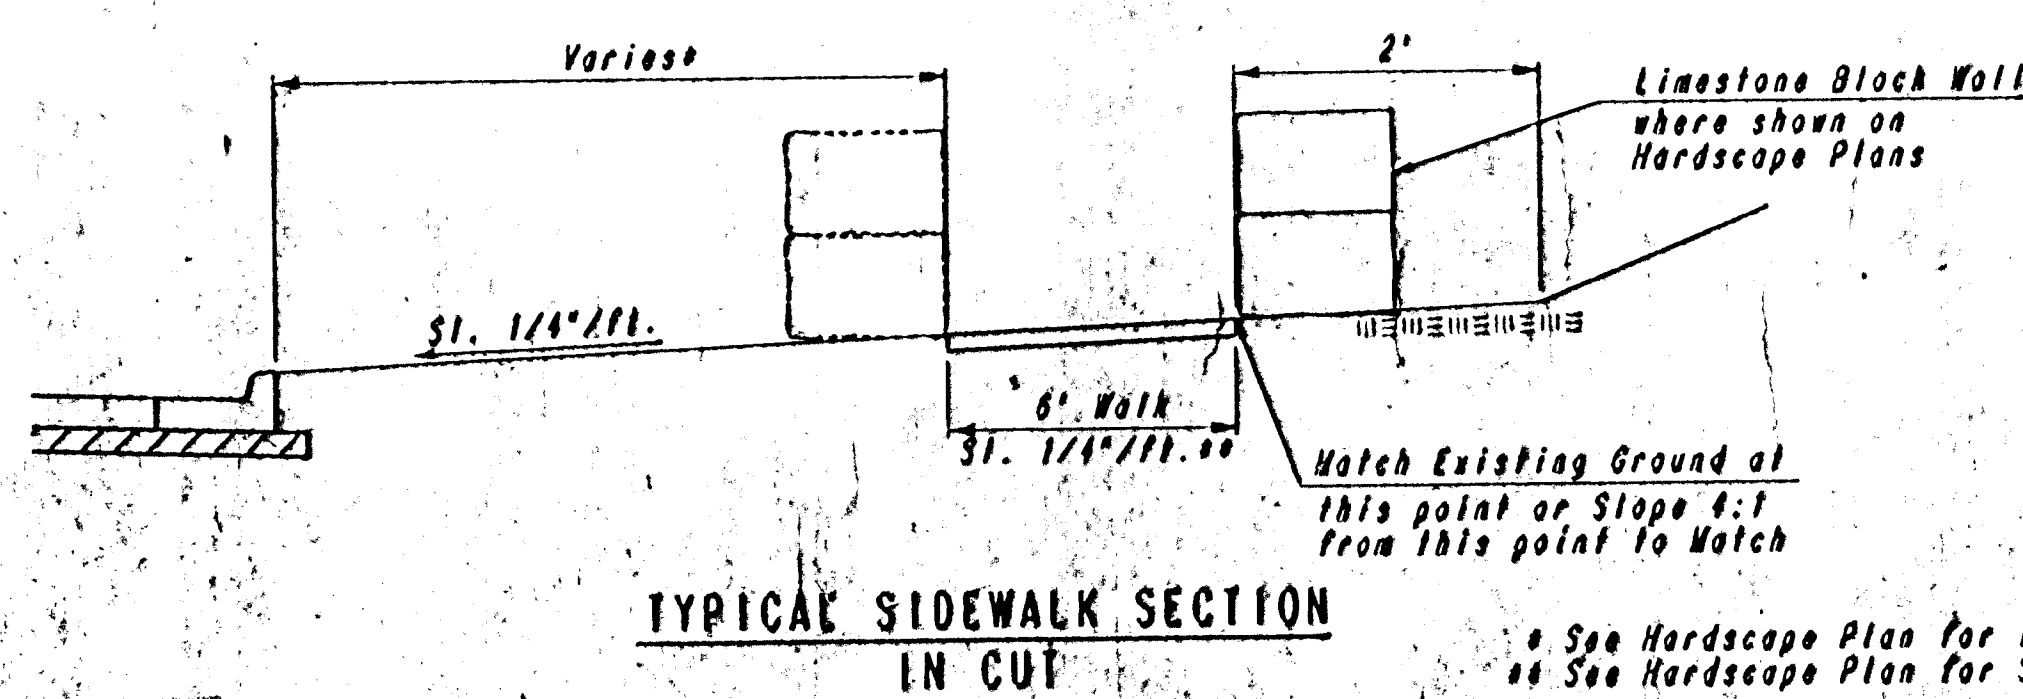

TYPICAL SIDEWALK SECTION
IN CUT

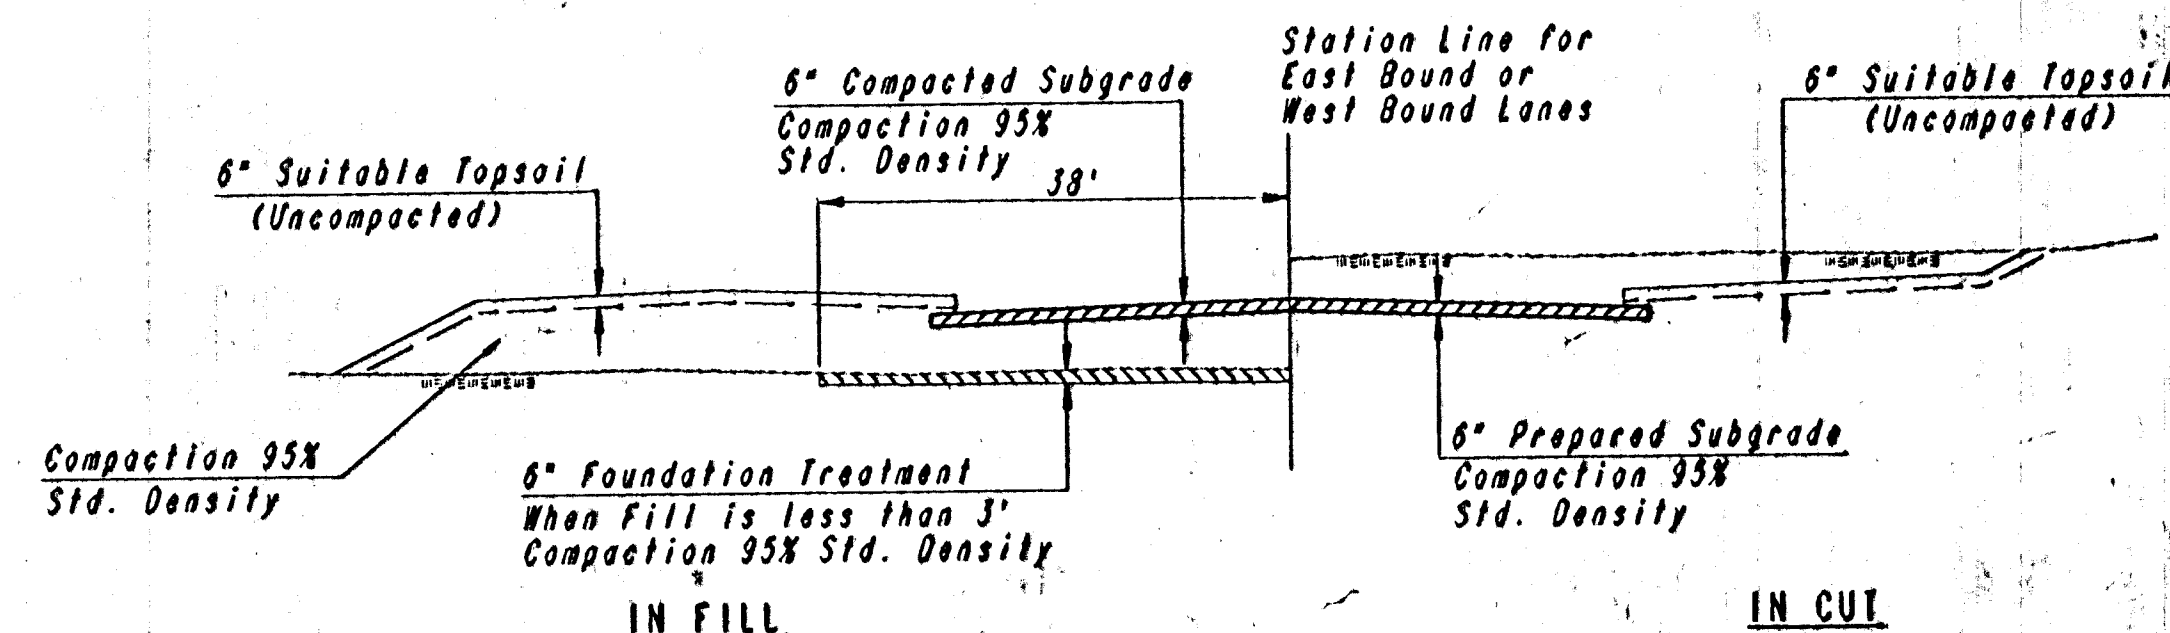

FOUNDATION TREATMENT AND COMPACTION DIAGRAM

DRAWING NAME: 36-0000S TYP SEC
 LOCATION: 04 4208
 DATE: 04/11/00
 DATE LAST REVISED: 04/11/00
 BY: GENT MESSER

HELLMUTH, OBATA & KASSEBAUM, INC. DALLAS, TEXAS		MUSEUM DISTRICT ROADWAY AND PEDESTRIAN IMPROVEMENTS WICHITA, KANSAS	
PROFESSIONAL ENGINEERING CONSULTANTS, P.A. WICHITA, KANSAS		TYPICAL SECTIONS	
BRAD J. GOLDBERG DALLAS, TEXAS		PROJECT NO.	SHEET
REV.	DATE	DESCRIPTION	